




GROUND FLOOR PLAN

STILT/GROUND FLOOR AREA DETAIL				
A (I)	21.205	32.155	1	681.8468
OPEN AREA				
1	4.677	2.433	3	34.13742
2	1.78	0.6	3	3.204
3	4.74	4.073	1	19.30602
4	2.249	0.6	4	5.3976
5	0.6	5.453	4	13.0872
6	0.375	5.491	1	2.059125
7	2.417	4.073	1	9.844441
8	2.325	6.398	1	14.87535
9	1.8	2.325	1	4.185
10	1.777	2.925	1	5.197725
11	4.632	4.758	1	22.03906
12	4.51	5.675	1	25.59425
13	4.51	5.338	1	24.07438
14	0.798	2.4	1	1.9152
15	0.798	1.033	1	0.824334
TOTAL(II)				185.7411
SERVICE AREA				
S1	3.3	5.491	1	18.1203
S2	1.8	2.4	1	4.32
S3	1.8	2.861	1	5.1498
S4	2	1.913	2	7.652
S5	4.719	1.8	3	25.4826
S6	1.8	0.6	4	4.32
S7	0.6	1.691	4	4.0584
S8	0.375	1.507	4	2.2605
TOTAL (III)				71.3636
TOTAL AREA-NON FAR (I-(II+III))				424.7421

1ST TO 4TH & 19-21TH FLOOR AREA DETAIL (IT)				
A (I)	21.205	32.155	1	681.8468
OPEN AREA				
1	4.677	2.433	3	34.13742
2	1.78	0.6	3	3.204
3	4.74	4.073	1	19.30602
4	2.249	0.6	4	5.3976
5	0.6	5.453	4	13.0872
6	0.375	5.491	1	2.059125
7	2.417	4.073	1	9.844441
8	2.325	6.398	1	14.87535
9	1.8	2.325	1	4.185
10	1.777	2.925	1	5.197725
11	4.632	4.758	1	22.03906
12	4.51	5.675	1	25.59425
13	4.51	5.338	1	24.07438
14	0.798	2.4	1	1.9152
15	0.798	1.033	1	0.824334
TOTAL (II)				185.7411
SERVICE AREA				
S1	3.3	5.491	1	18.1203
S2	1.8	2.4	1	4.32
S3	1.8	2.861	1	5.1498
S4	2	1.913	2	7.652
S5	4.719	1.8	3	25.4826
S6	1.8	0.6	4	4.32
S7	0.6	1.691	4	4.0584
S8	0.375	1.507	4	2.2605
TOTAL (III)				71.3636
TOTAL COVERED FAR (I-(II+III))				424.7421

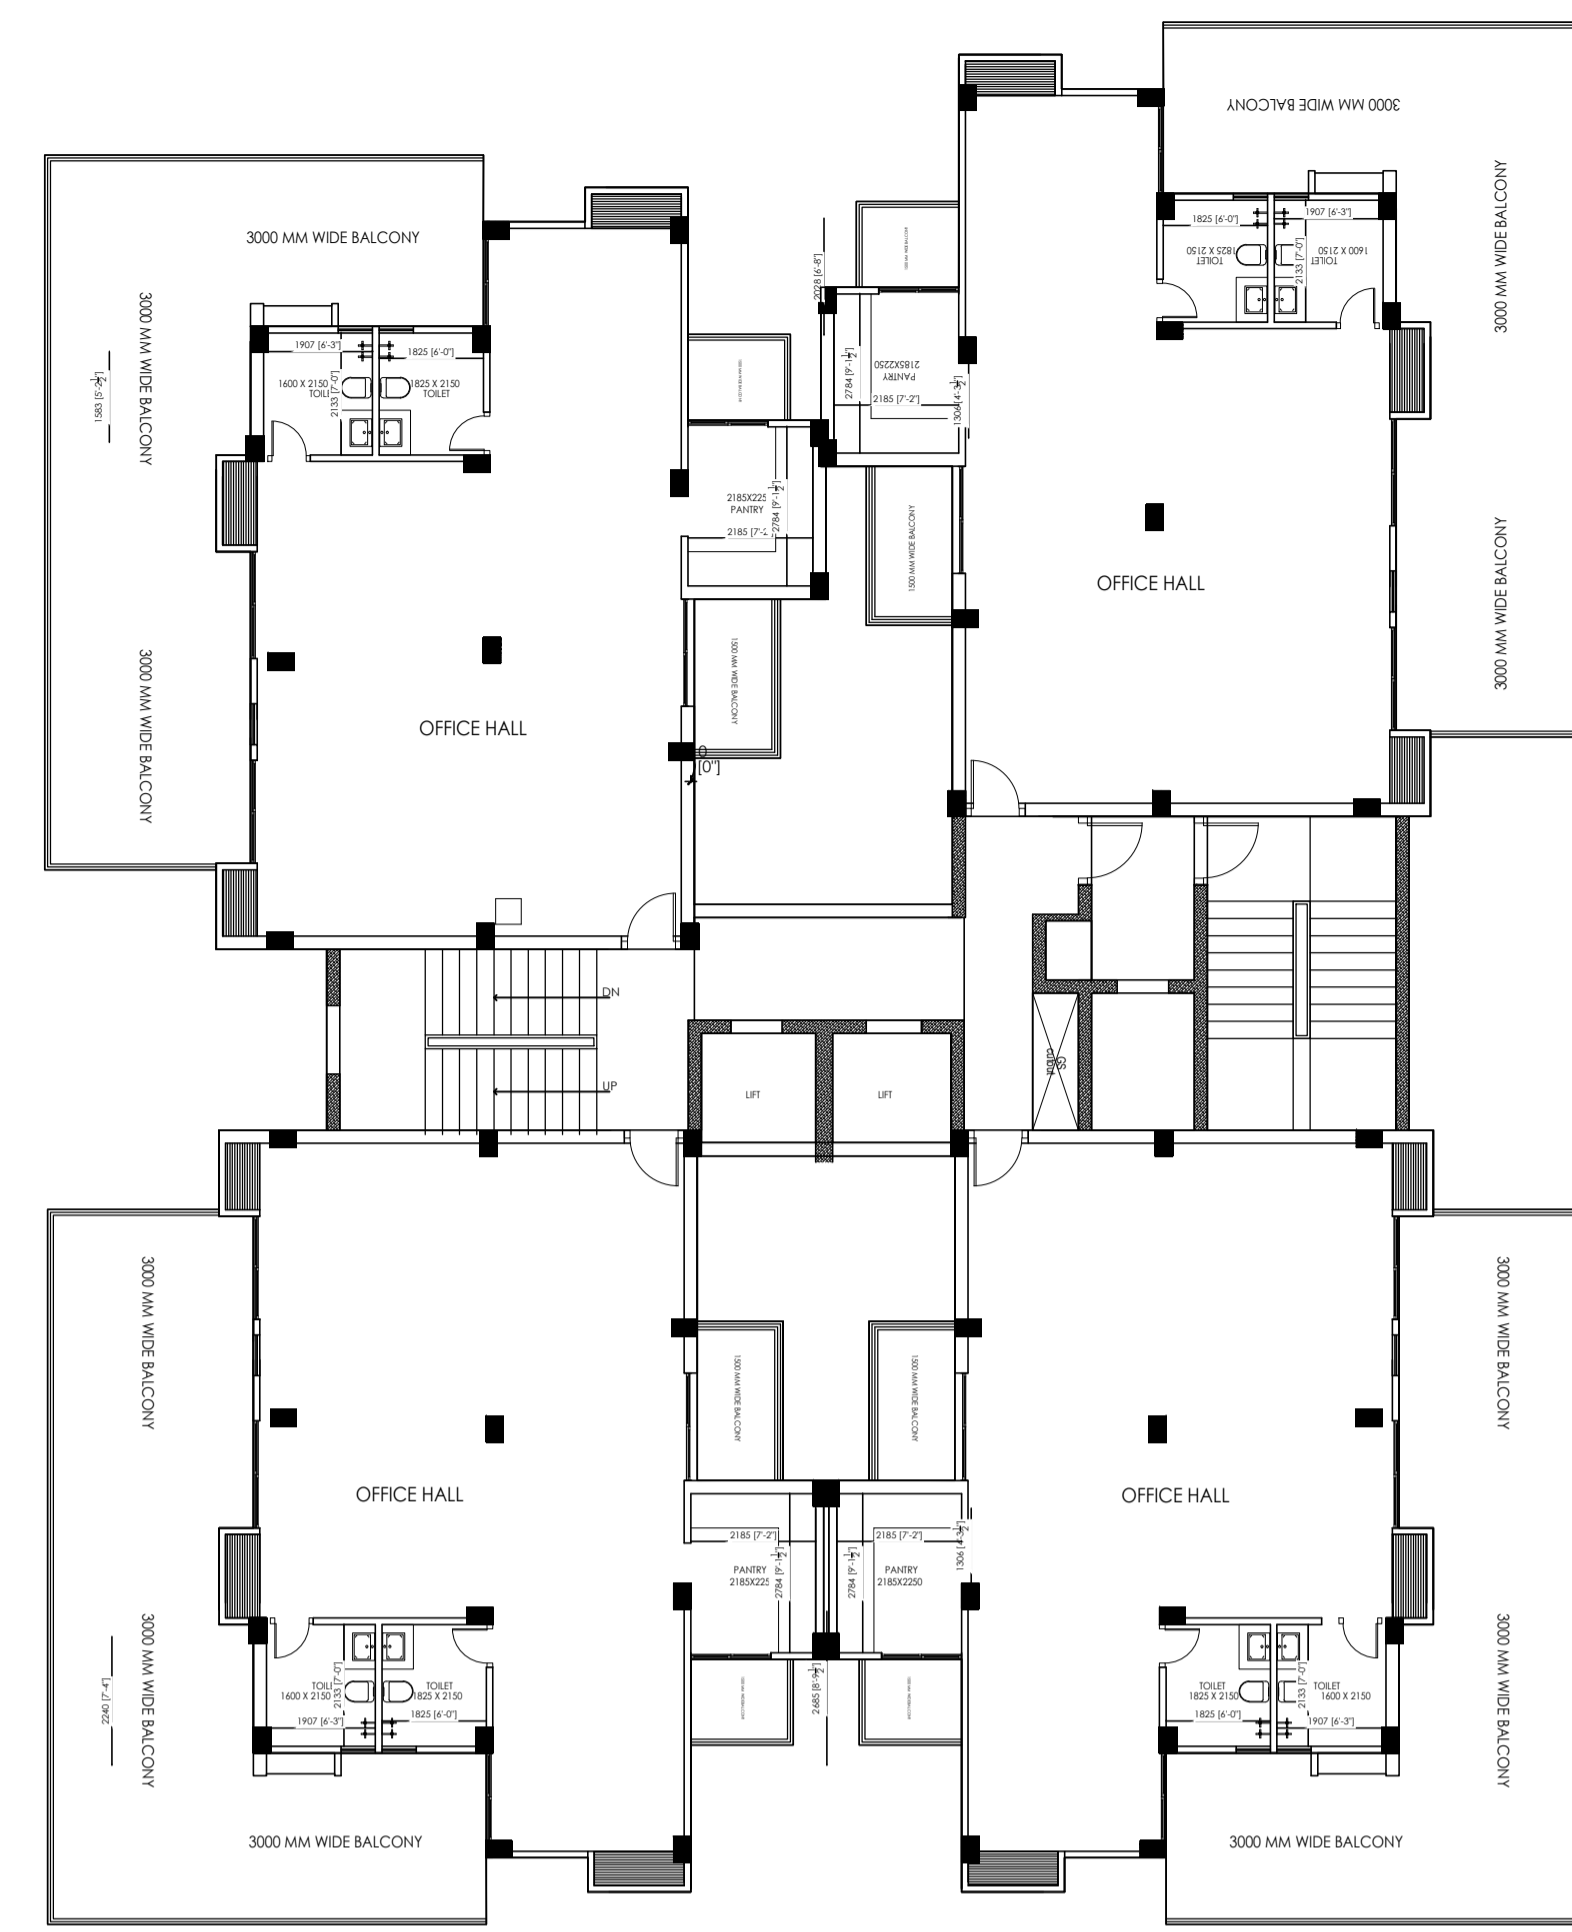


1ST TO 4TH & 19-21TH TYPICAL FLOOR PLAN (IT)
NO. OF 2 BLOCKS (SIMILAR FOR 5 & 5A)

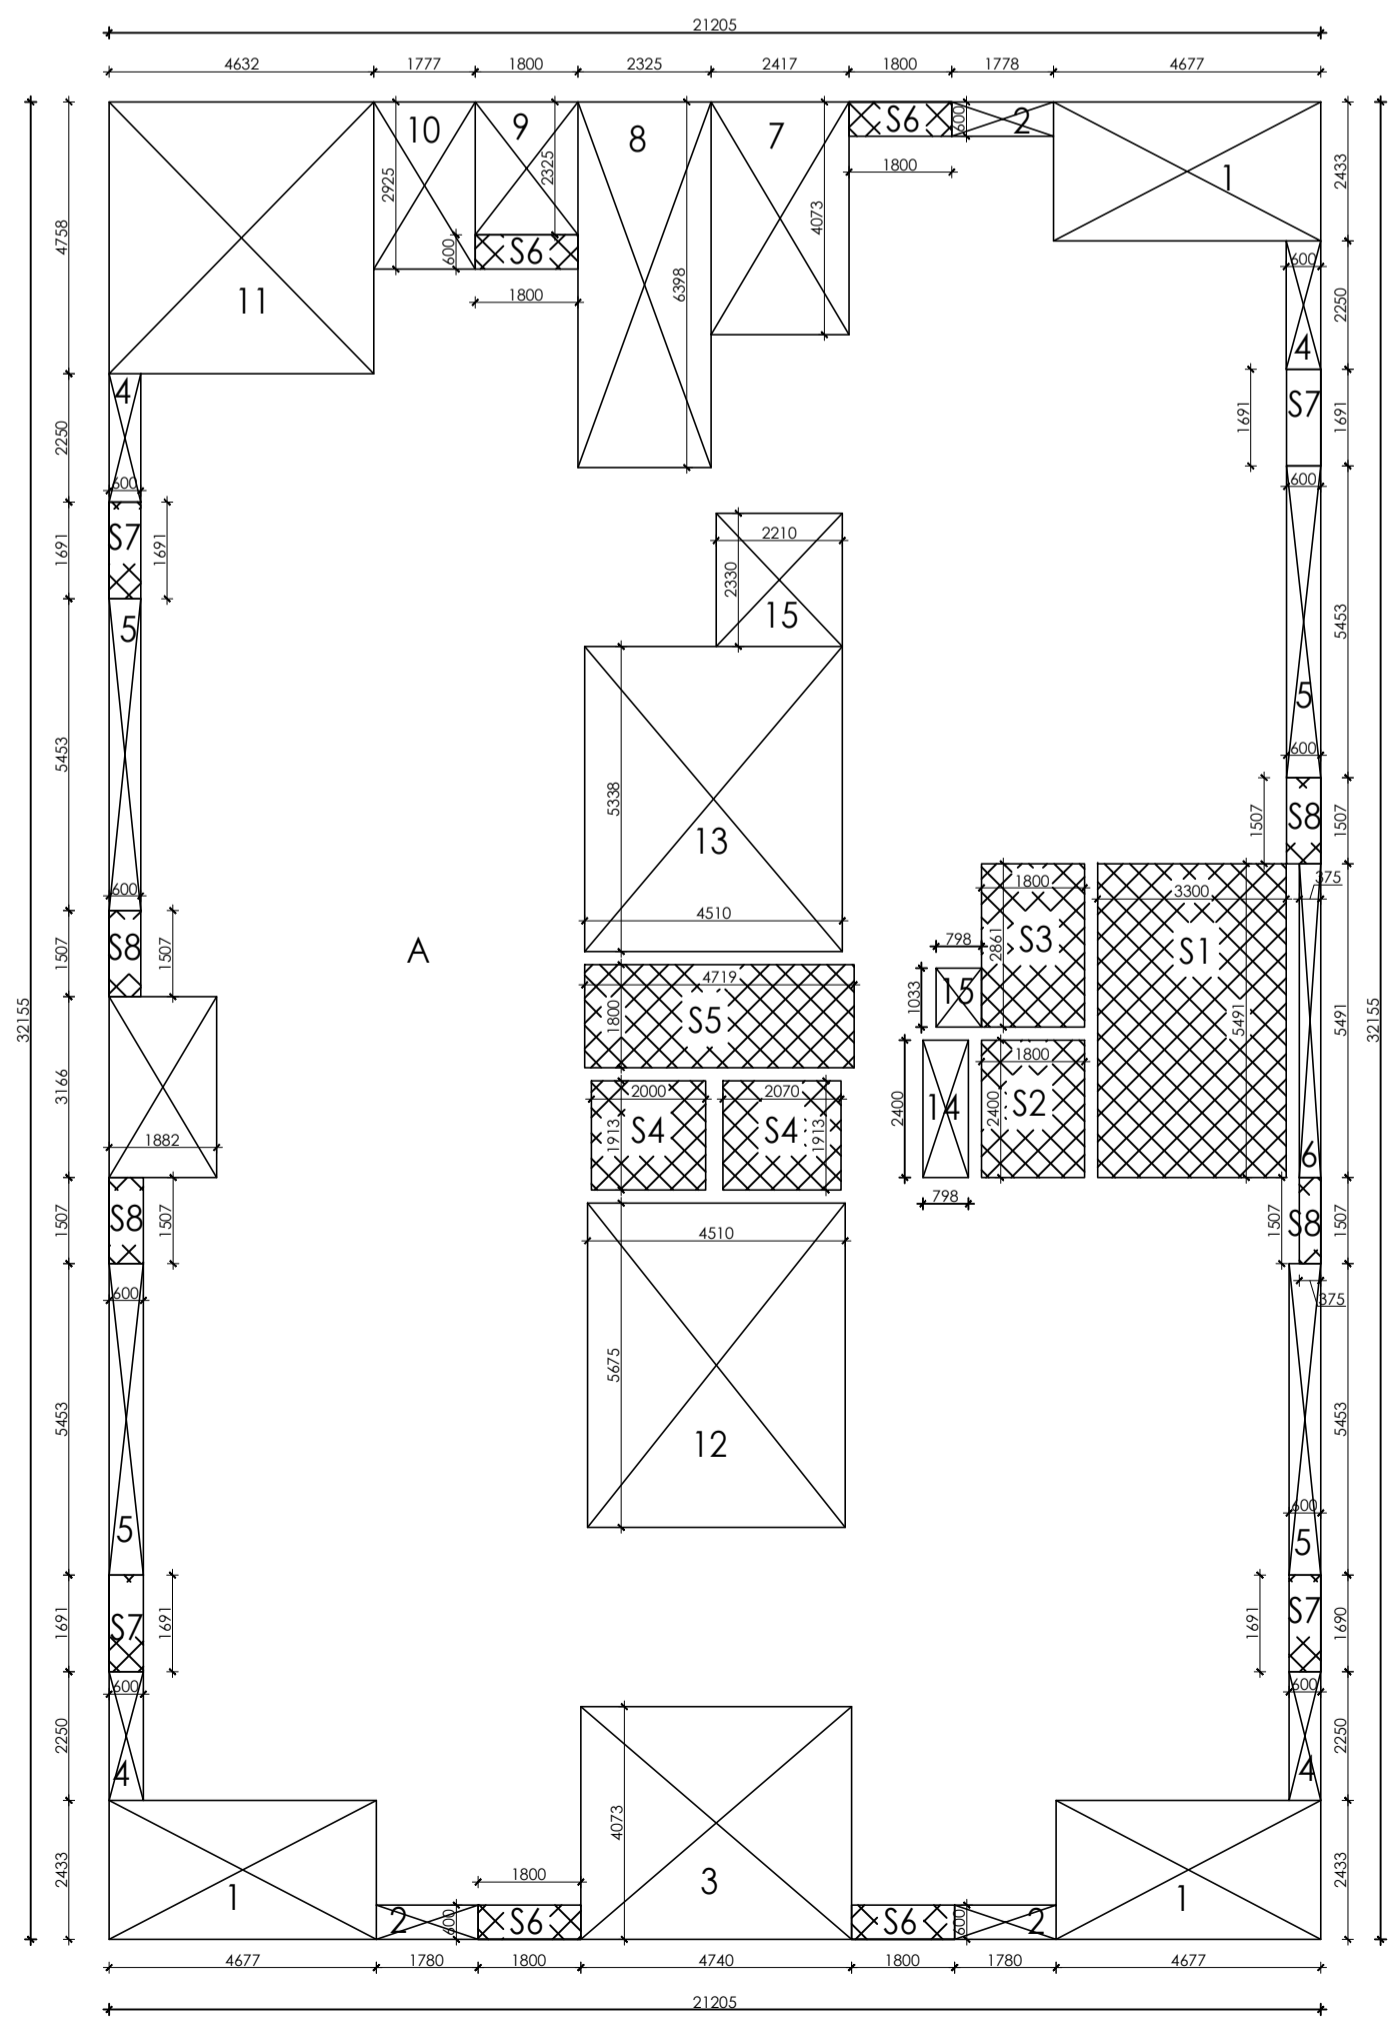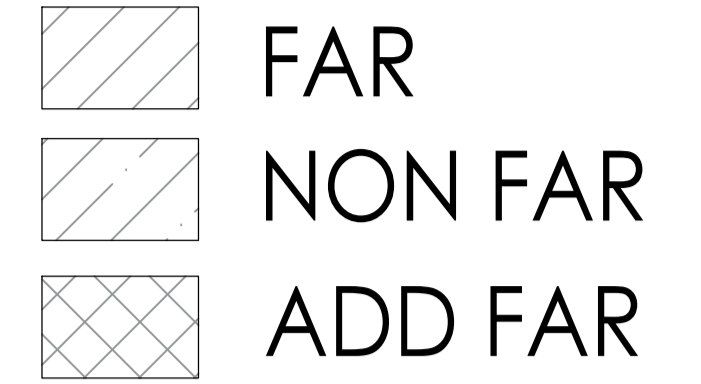

STILT FLOOR ENVELOP PLAN

FLOOR	FAR	ADD FAR	NON FAR	TOTAL
STILT/GROUND FLOOR	0	71.3636	424.7421	496.1057
FIRST FLOOR	424.7421	71.3636	0	496.1057
2ND FLOOR	424.7421	71.3636	0	496.1057
3RD FLOOR	424.7421	71.3636	0	496.1057
4TH FLOOR	424.7421	71.3636	0	496.1057
5TH FLOOR	424.7421	71.3636	0	496.1057
6TH FLOOR	424.7421	71.3636	0	496.1057
7TH FLOOR	424.7421	71.3636	0	496.1057
8TH FLOOR	424.7421	71.3636	0	496.1057
9TH FLOOR	424.7421	71.3636	0	496.1057
10TH FLOOR	424.7421	71.3636	0	496.1057
11TH FLOOR	424.7421	71.3636	0	496.1057
12TH FLOOR	424.7421	71.3636	0	496.1057
13TH FLOOR	424.7421	71.3636	0	496.1057
14TH FLOOR	424.7421	71.3636	0	496.1057
15TH FLOOR	424.7421	71.3636	0	496.1057
16TH FLOOR	424.7421	71.3636	0	496.1057
17TH FLOOR	424.7421	71.3636	0	496.1057
18TH FLOOR	424.7421	71.3636	0	496.1057
19TH FLOOR	424.7421	71.3636	0	496.1057
20TH FLOOR	424.7421	71.3636	0	496.1057
21ST FLOOR	424.7421	71.3636	0	496.1057

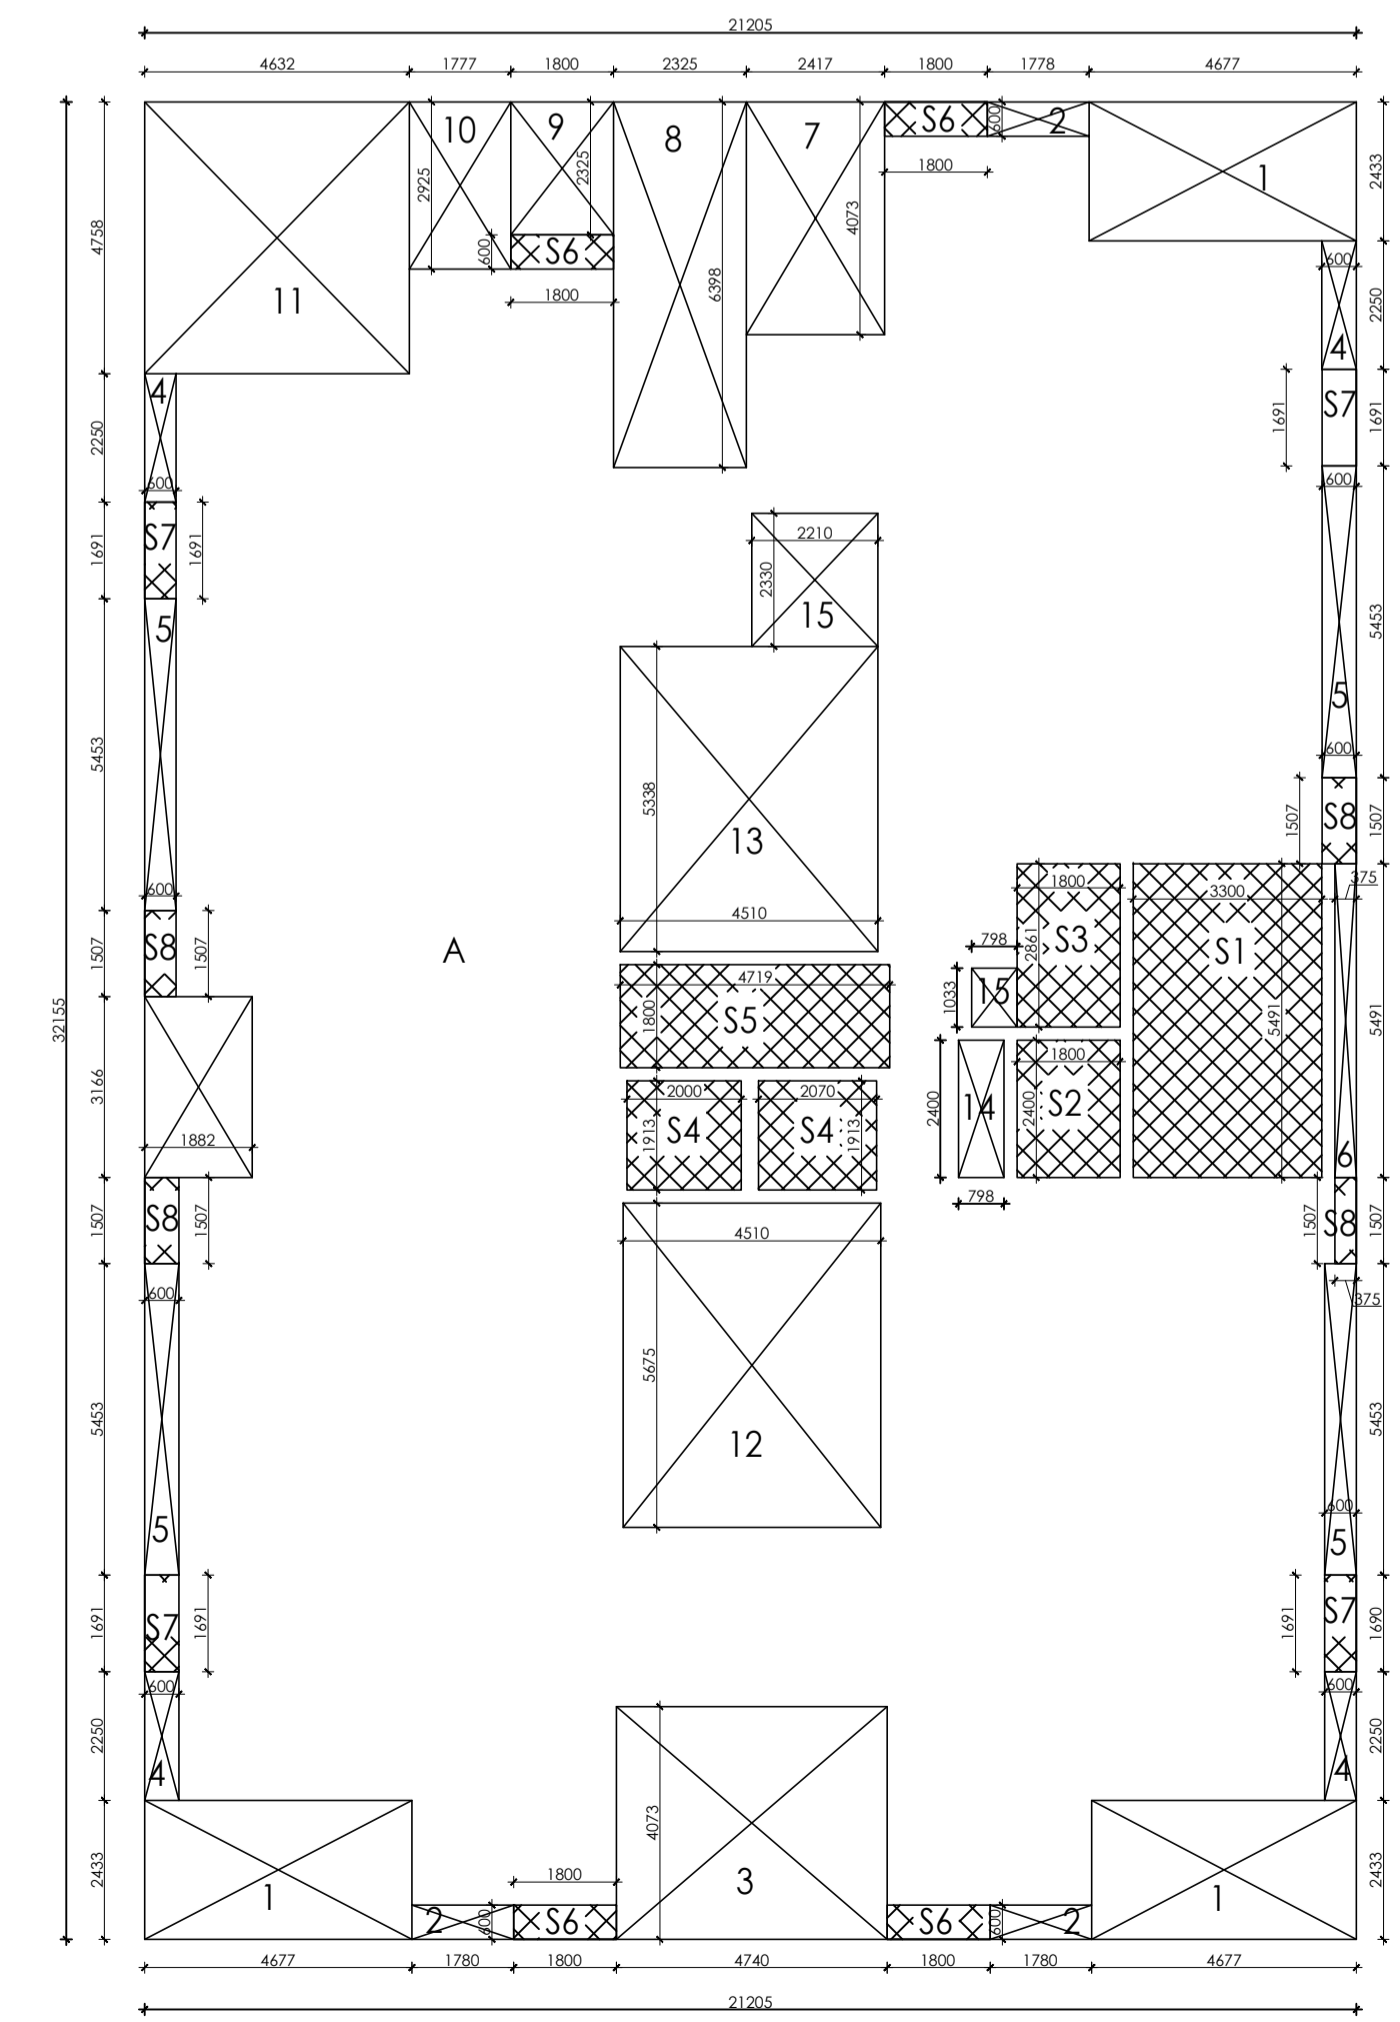


1ST TO 4TH & 19-21TH TYPICAL FLOOR ENVELOPE PLAN

BLOCK 5 & 5A IT & RESD. & COMMUNITY HALL

PROPOSED BUILDING PLAN FOR
M/S POOJA INFOTECH PVT. LTD.
PLOT NO.-19, SECTOR - KP-V, GREATER NOIDA
GAUTAM BUDDHA NAGAR, UTTAR PRADESH



OWNER/DIRECTOR SIGN:

ARCHITECT SIGN:

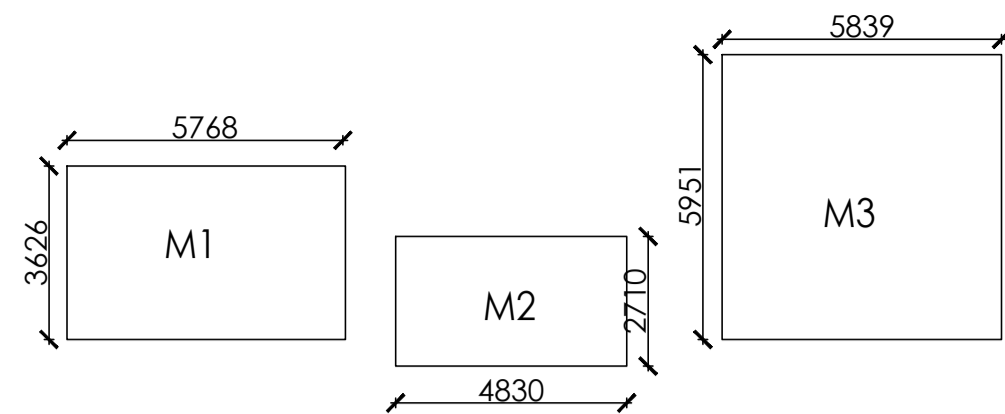


M1=5.768X3.626=20.595 SQM
M2=4.830X2.710=13.089 SQM
M3=5.839X5.951=34.747 SQM
TOTAL = 68.431 SQM


FAR
 NON FAR
 ADD FAR

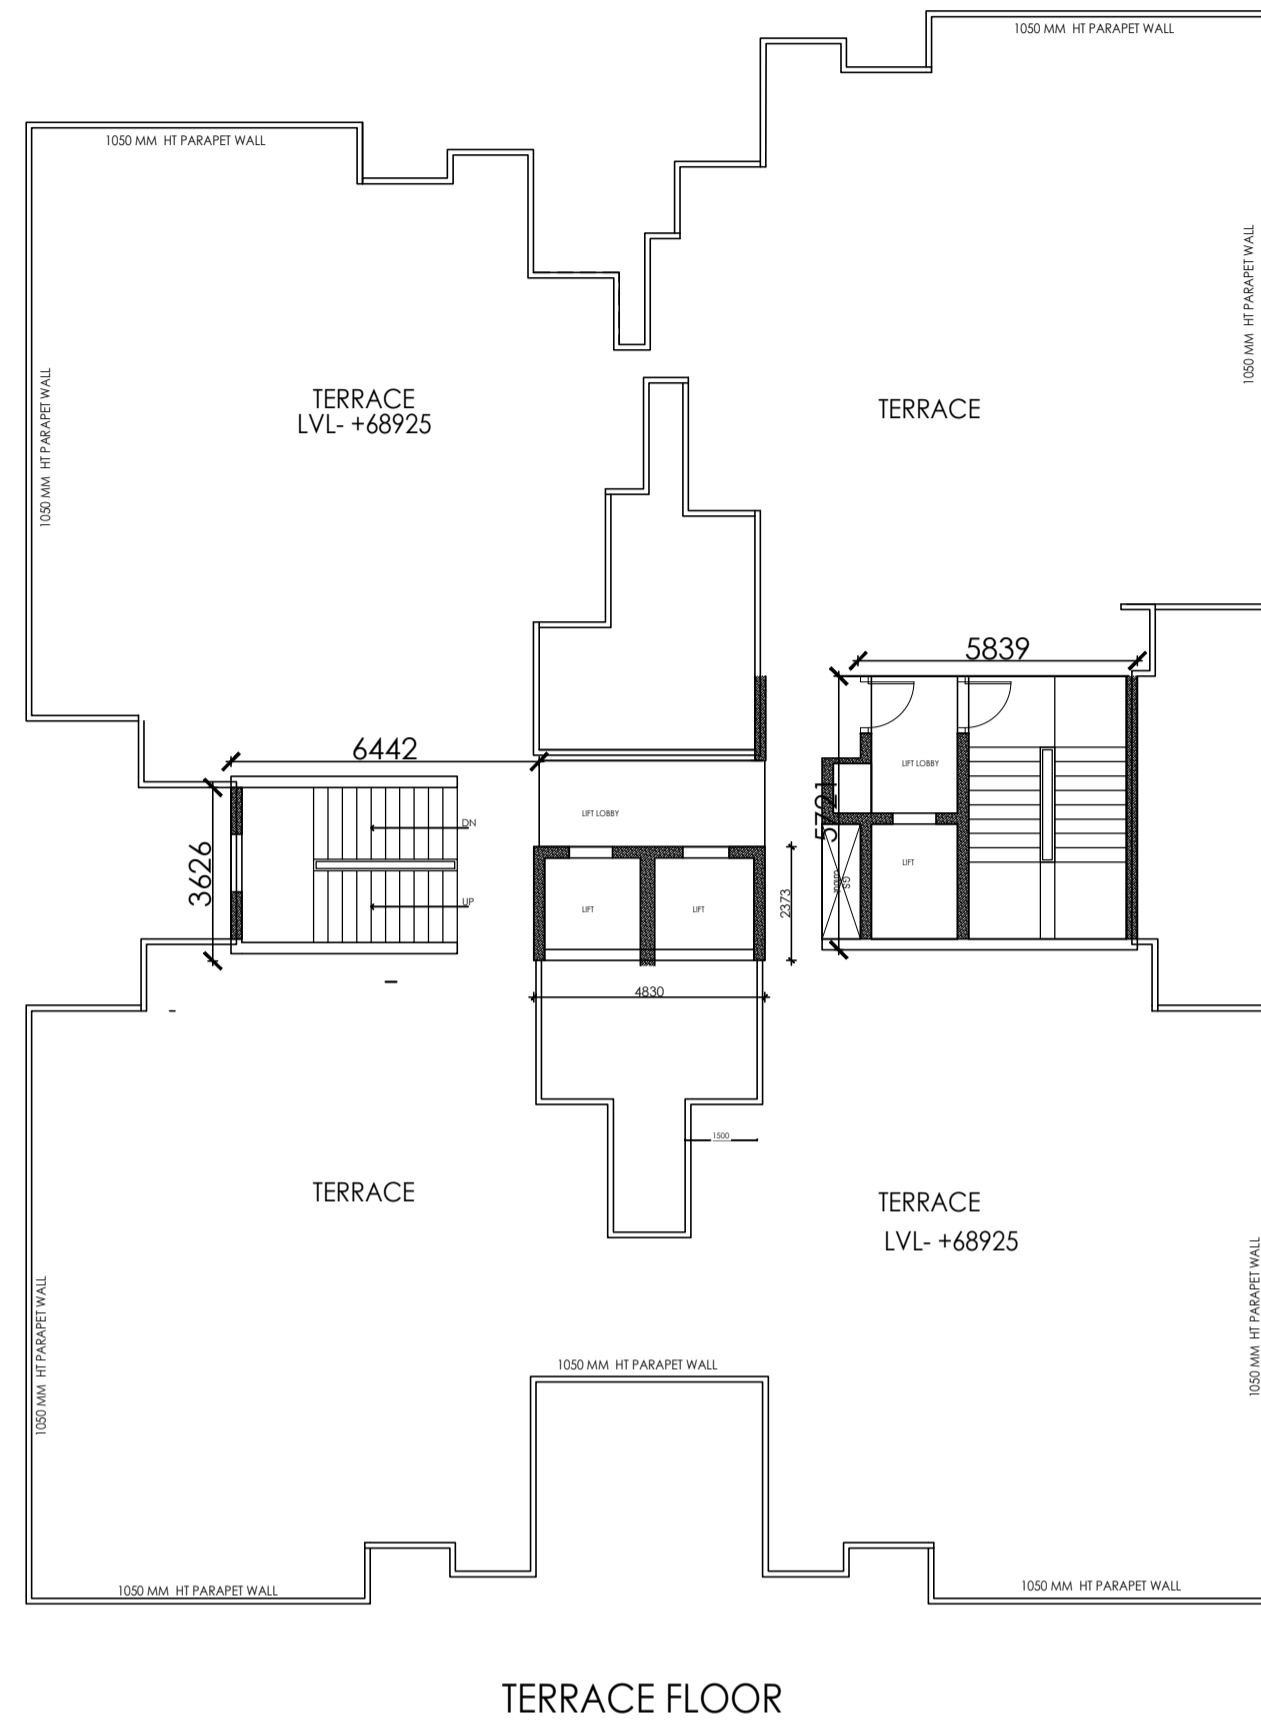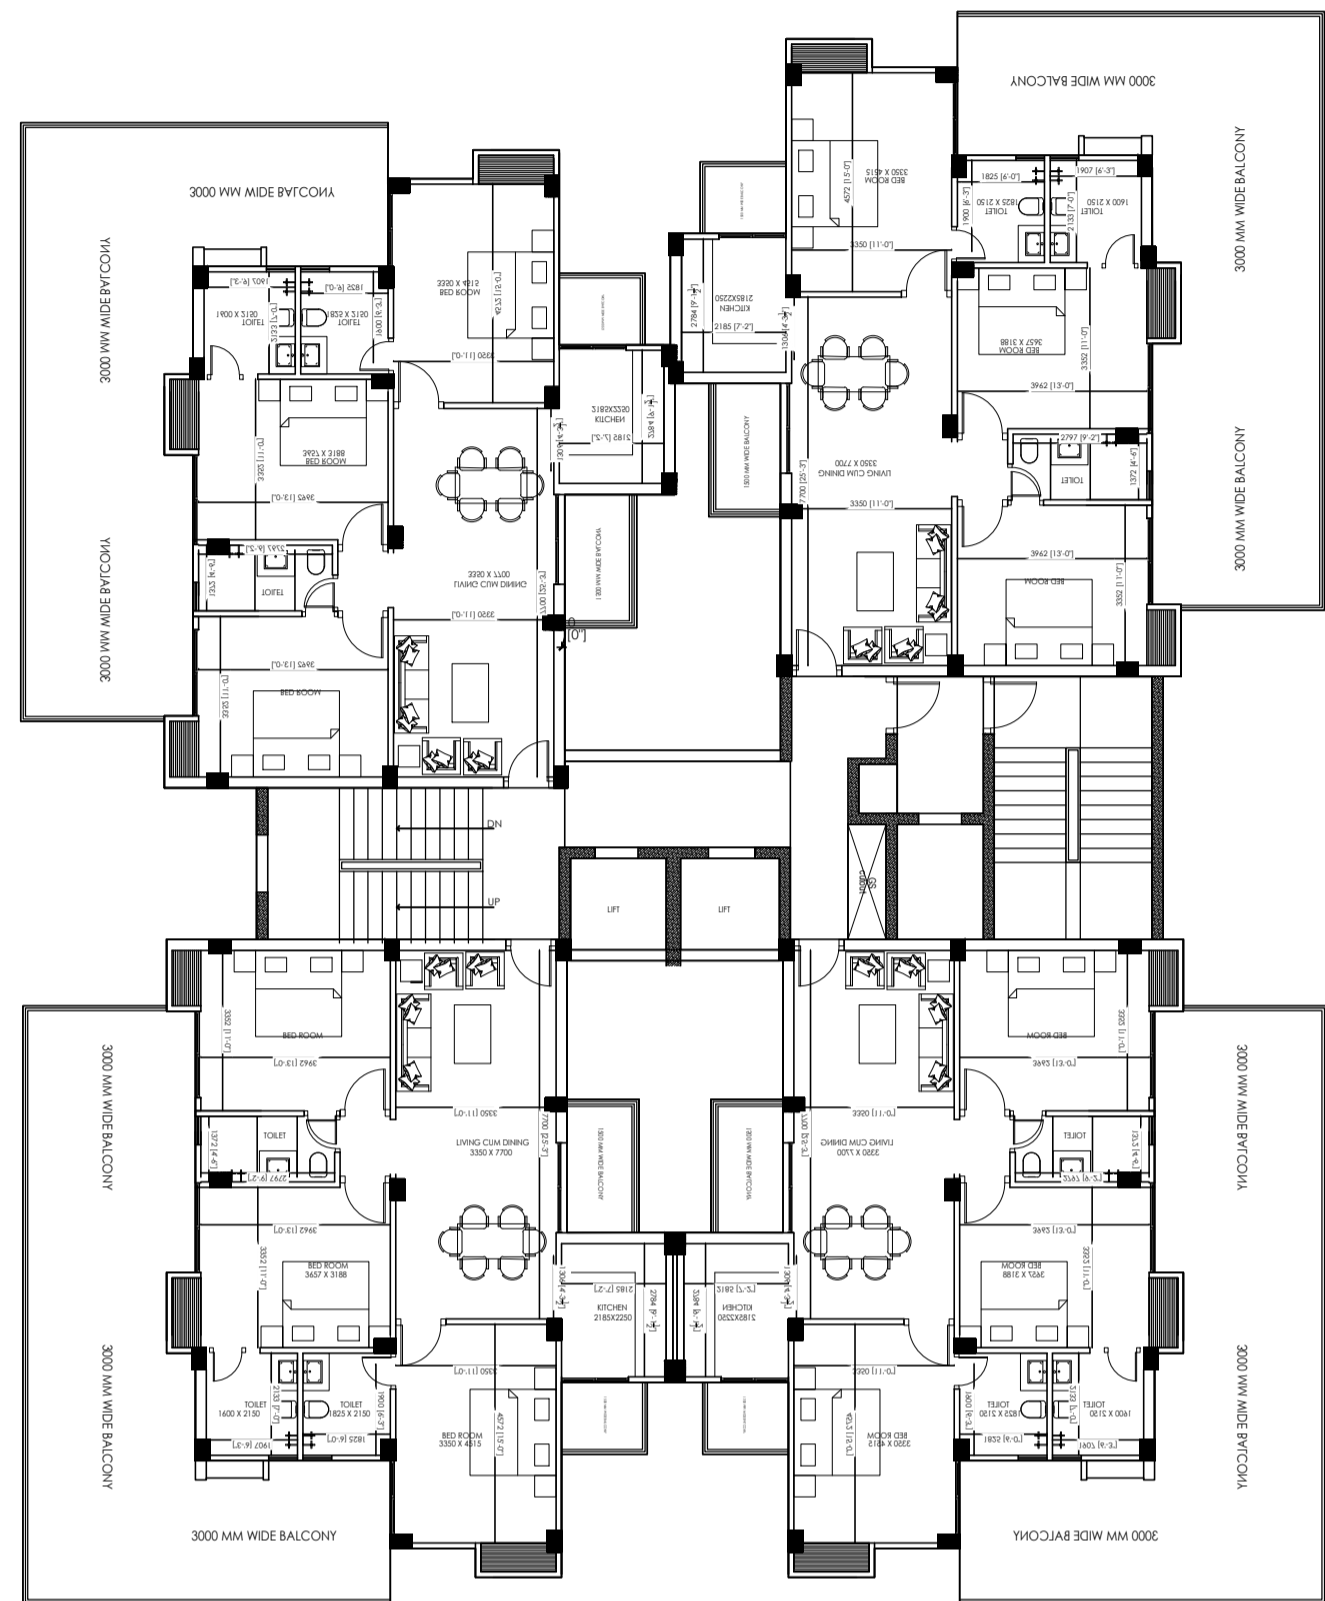

TERRACE FLOOR



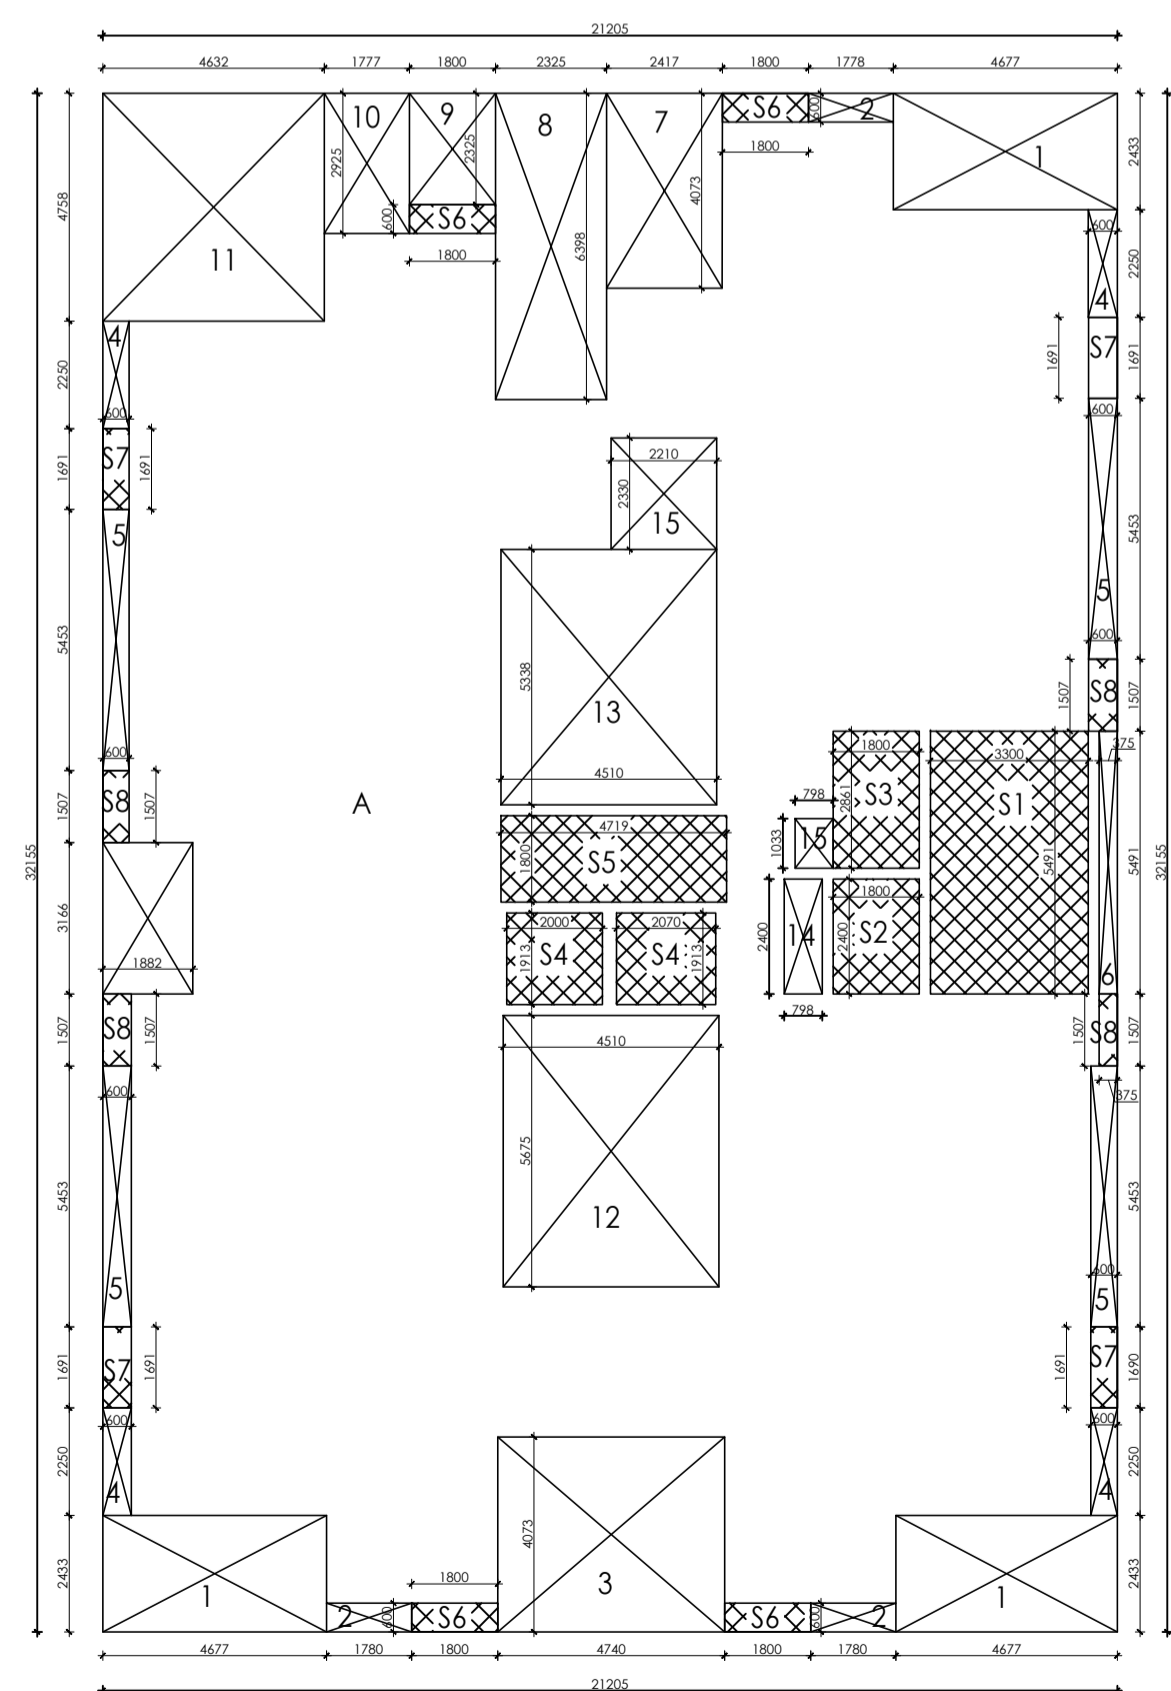


1ST TO 4TH & 19-21TH TYPICAL FLOOR ENVELOPE PLAN

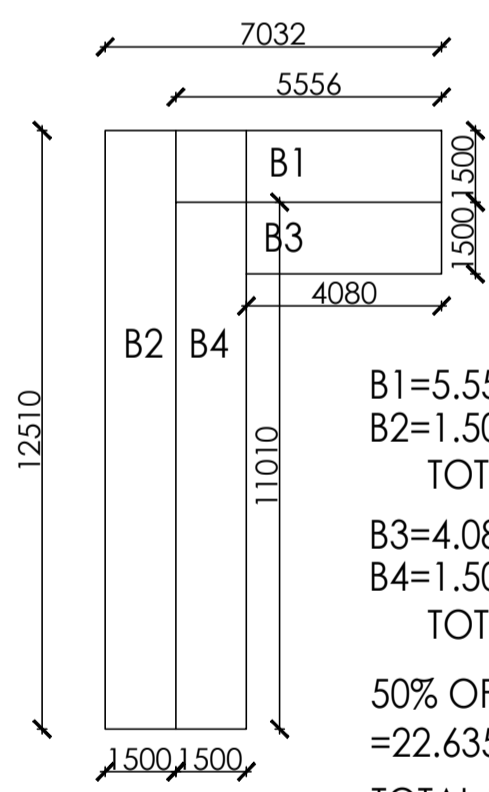


50% OF BALCONY AFTER 1.5 IN FAR=
=22.635/2=11.317 SQM
TOTAL BALCONY AREA ON 1 FLOOR =
=(27.099+11.317)4=153.664 SQM
IN FAR=(11.317)4=45.268 SQM

TOTAL BALCONY AREA ON ALL FLOOR =
=(153.664+10.756+8.342)X20= 3455.240 SQM
IN FAR=45.268X20=905.36 SQM

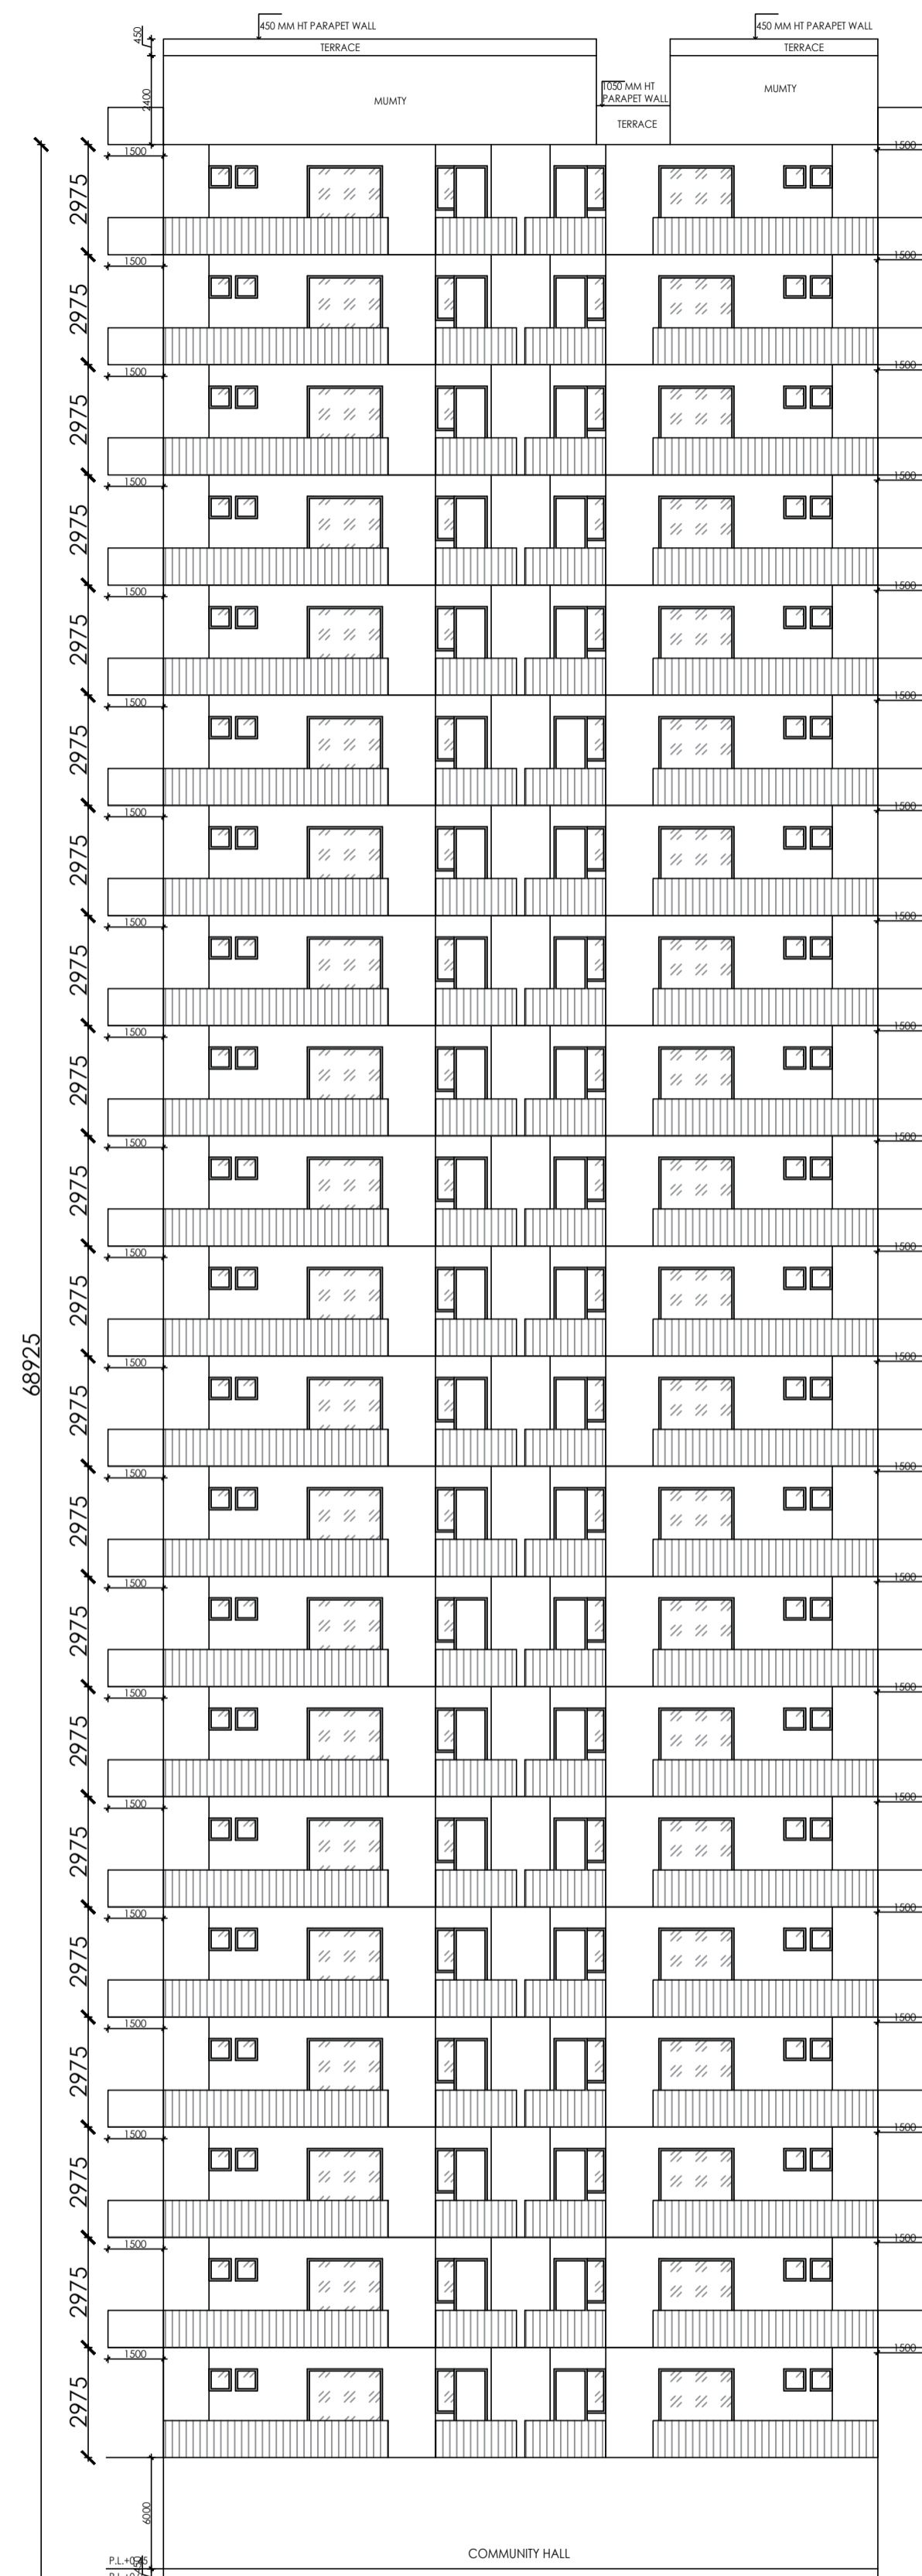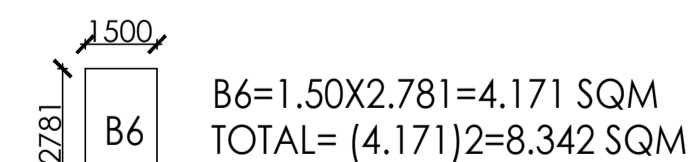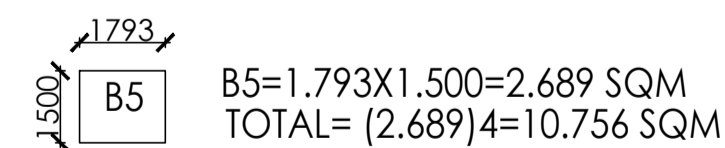

FRONT ELEVATION

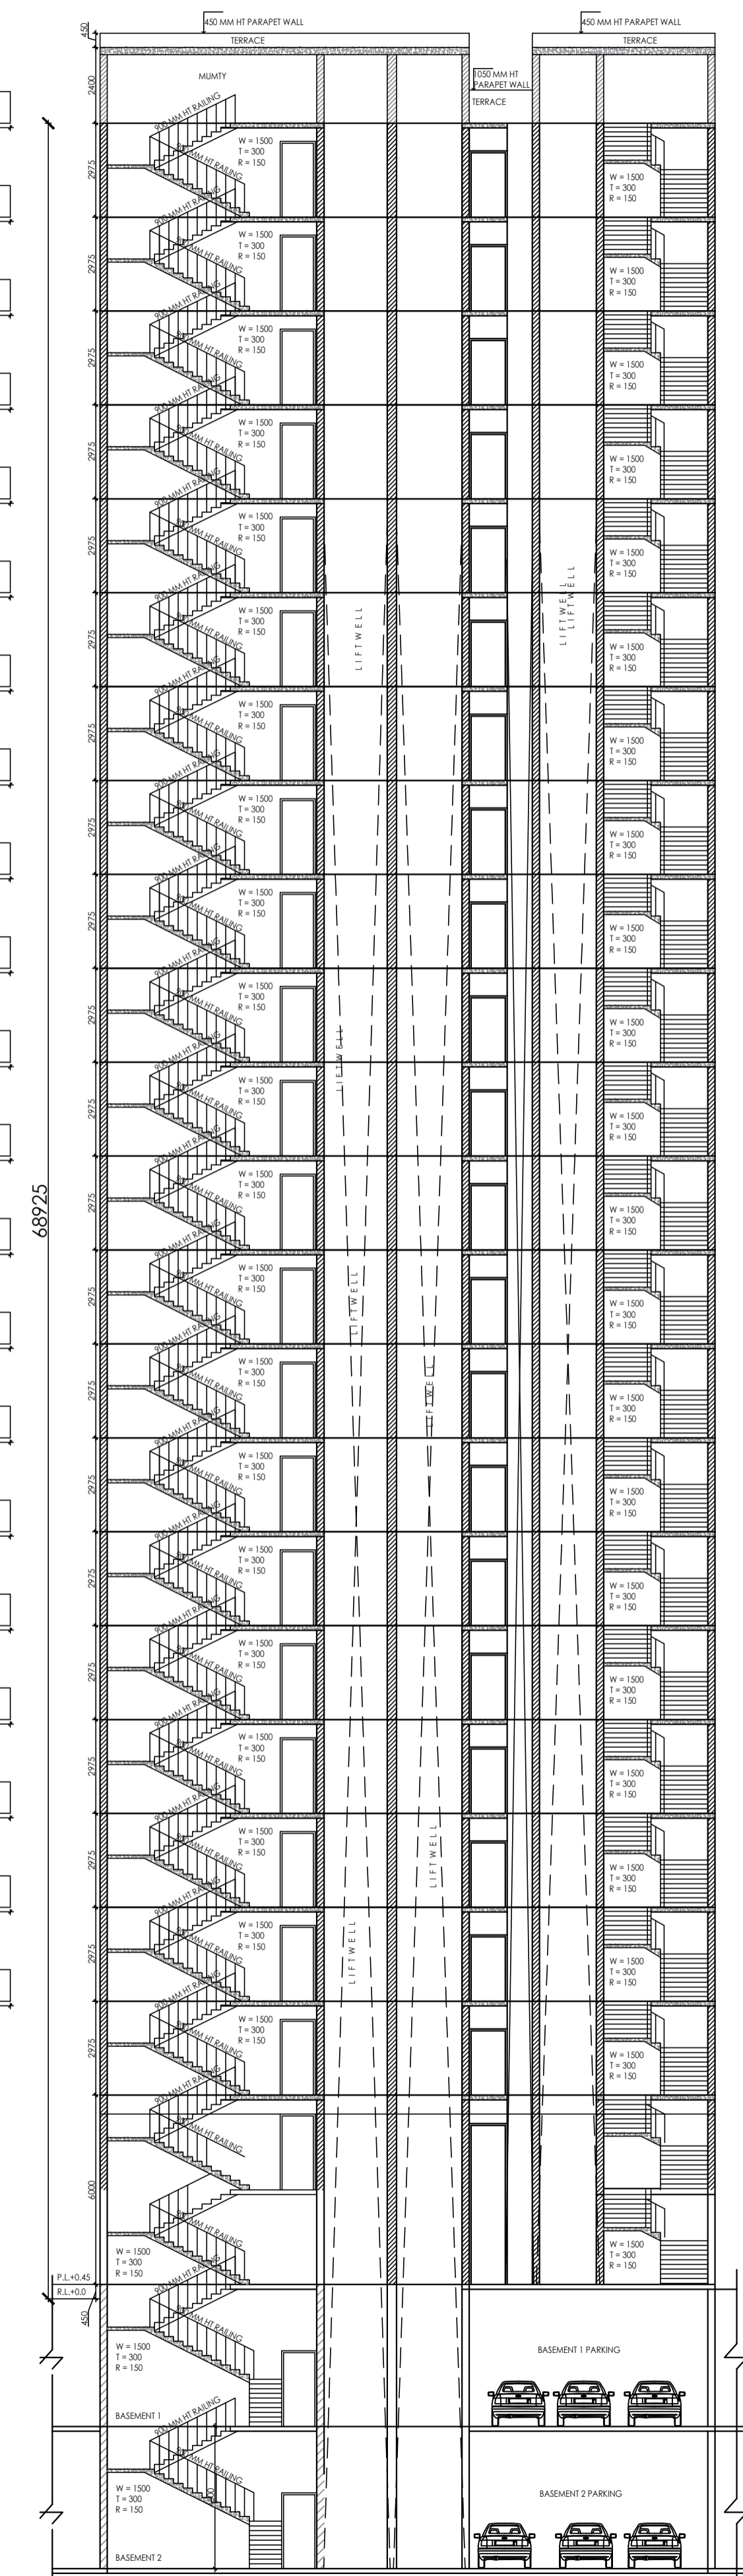

SECTION A - A'

5TH TO 18TH FLOOR AREA DETAIL (RESIDENTIAL)				
A=	21.205	32.155	1	681.8468
OPEN AREA				
1	4.677	2.433	3	34.13742
2	1.78	0.6	3	3.204
3	4.74	4.073	1	19.30602
4	2.249	0.6	4	5.3976
5	0.6	5.453	4	13.0872
6	0.375	5.491	1	2.059125
7	2.417	4.073	1	9.844441
8	2.325	6.398	1	14.87535
9	1.8	2.325	1	4.185
10	1.777	2.925	1	5.197725
11	4.632	4.758	1	22.03906
12	4.51	5.675	1	25.59425
13	4.51	5.338	1	24.07438
14	0.798	2.4	1	1.9152
15	0.798	1.033	1	0.824334
TOTAL (I)				185.7411
SERVICE AREA				
S1	3.3	5.491	1	18.1203
S2	1.8	2.4	1	4.32
S3	1.8	2.861	1	5.1498
S4	2	1.913	2	7.652
S5	4.719	1.8	3	25.4826
S6	1.8	0.6	4	4.32
S7	0.6	1.691	4	4.0584
S8	0.375	1.507	4	2.2605
TOTAL (II)				71.3636
TOTAL COVERED FAR (I-(II+III))				424.7421

5-20TH FLOOR PLAN
SECTION ELEVATION




SHEET 13

BLOCK 5 & 5A IT & RESD. & COMMUNITY HALL





PROPOSED BUILDING PLAN FOR
M/S. POOJA INFOTECH PVT. LTD.
PLOT NO.-19, , SECTOR - KP-V, GREATER NOIDA
GAUTAM BUDDHA NAGAR, UTTAR PRADESH

OWNER/DIRECTOR SIGN:

ARCHITECT SIGN:

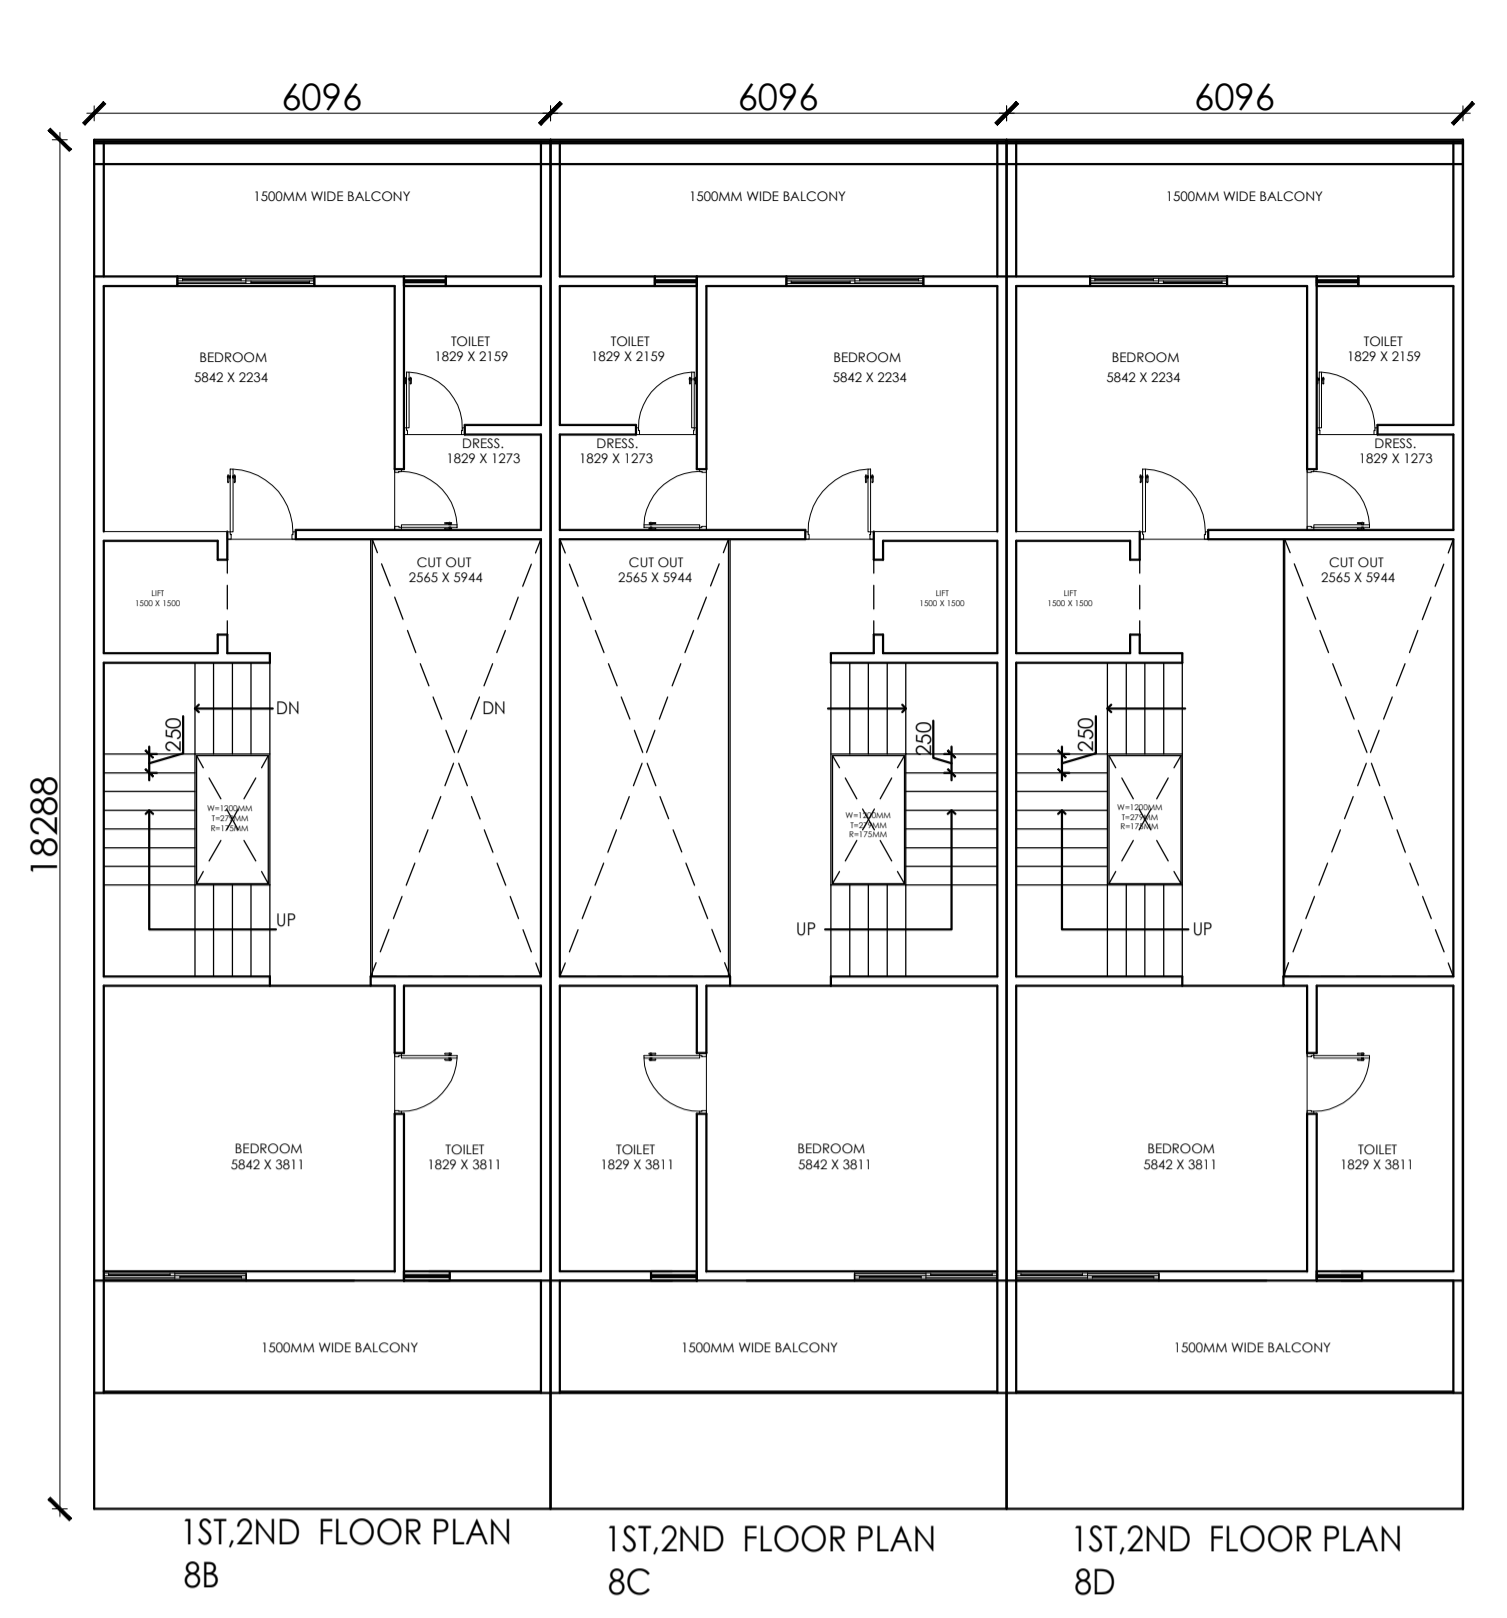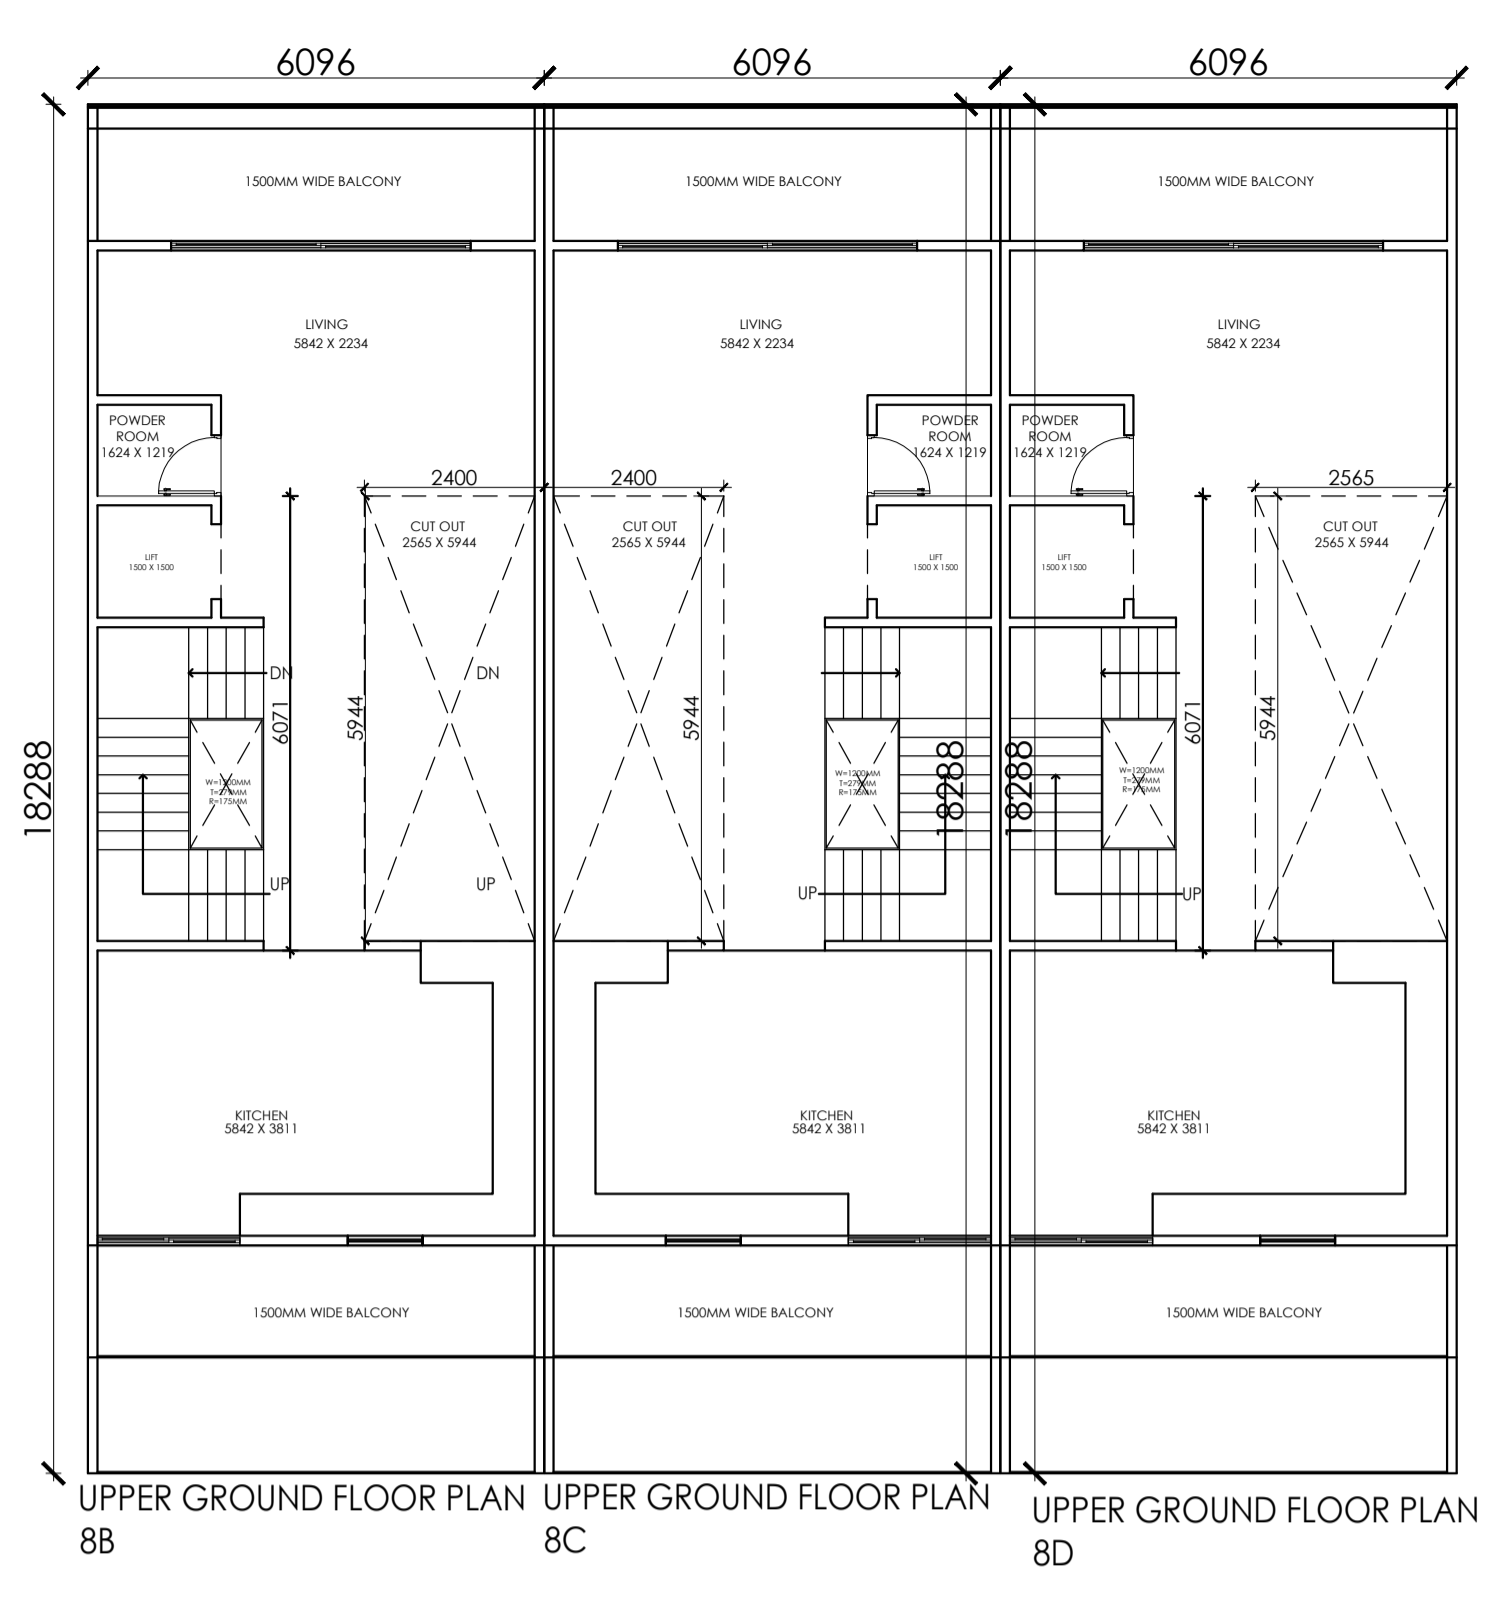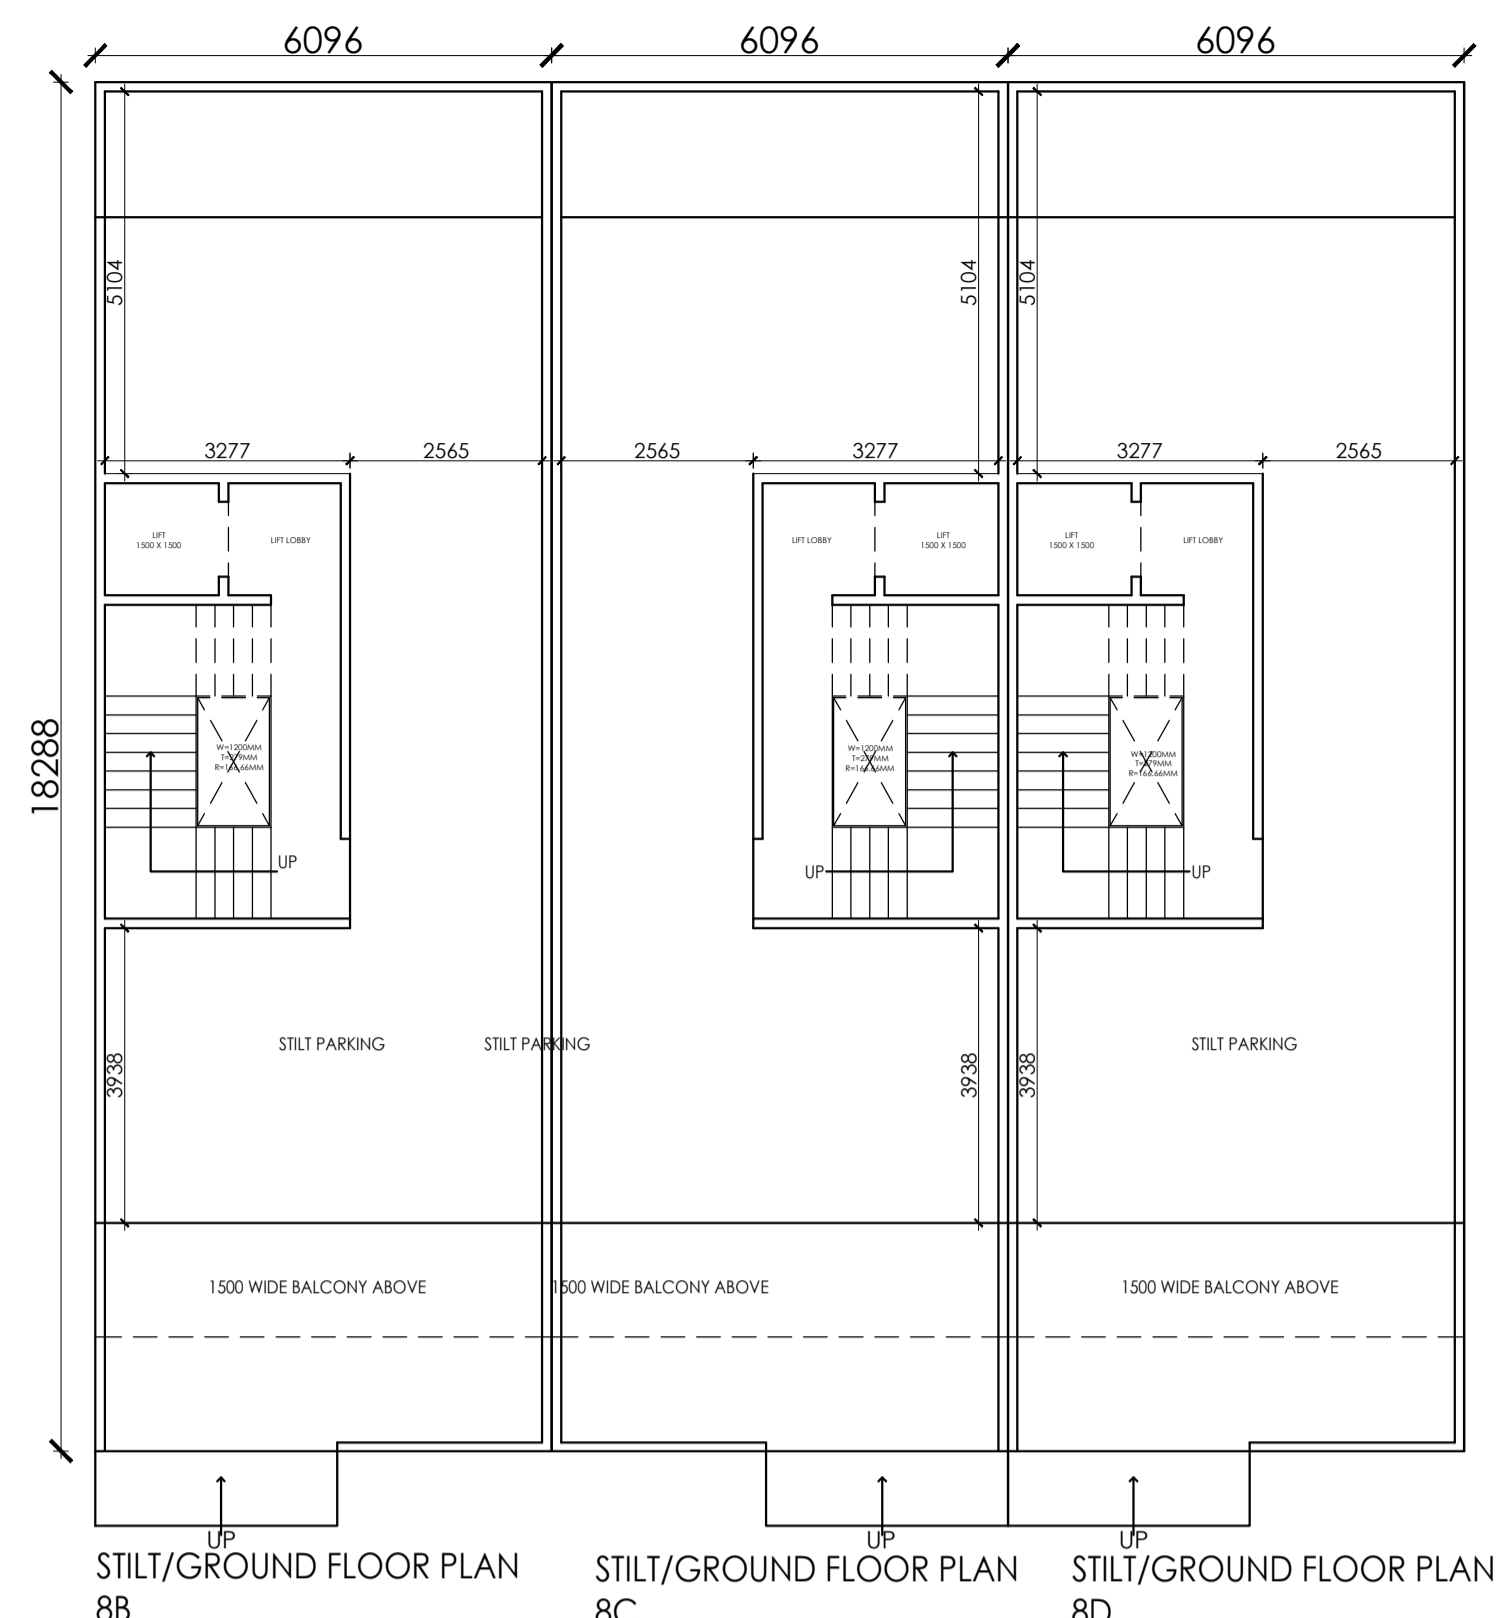

FAR
 NON FAR
 ADD FAR

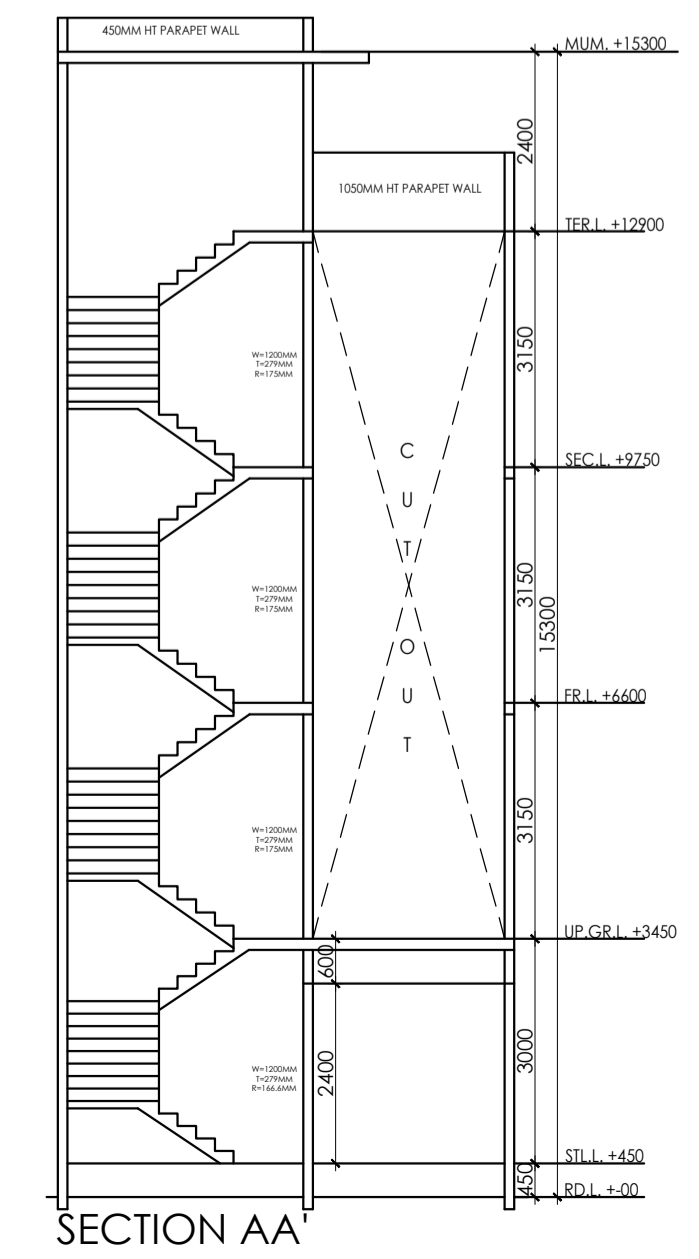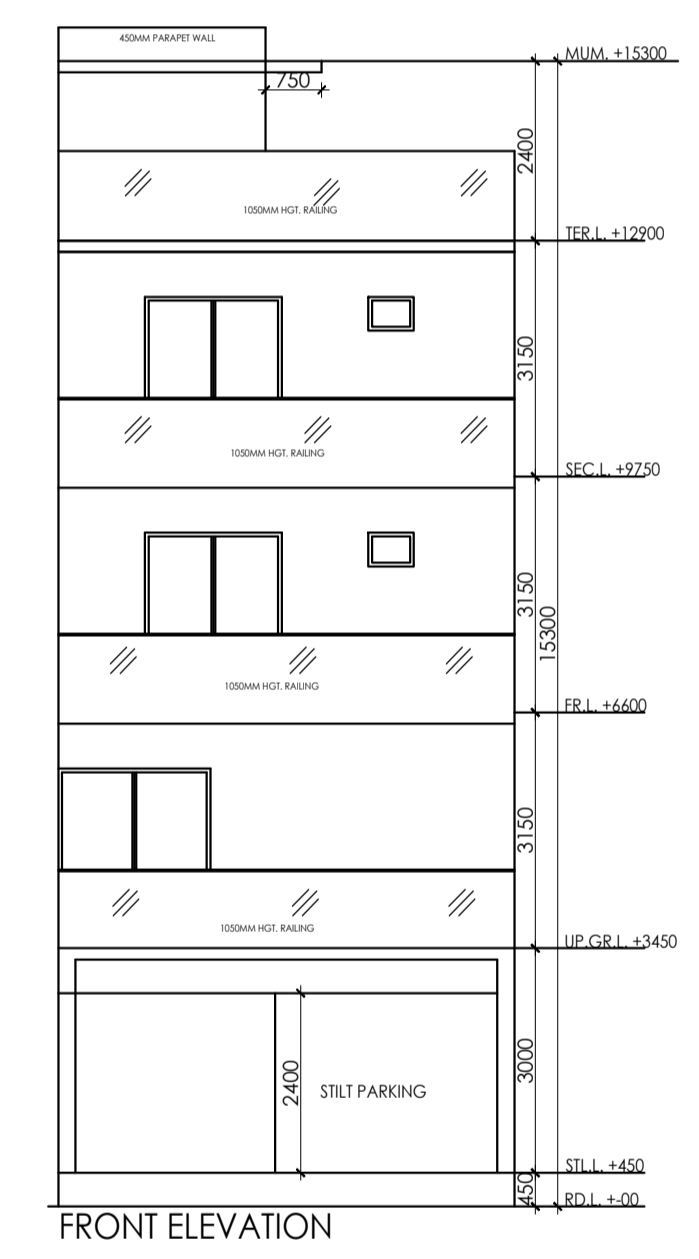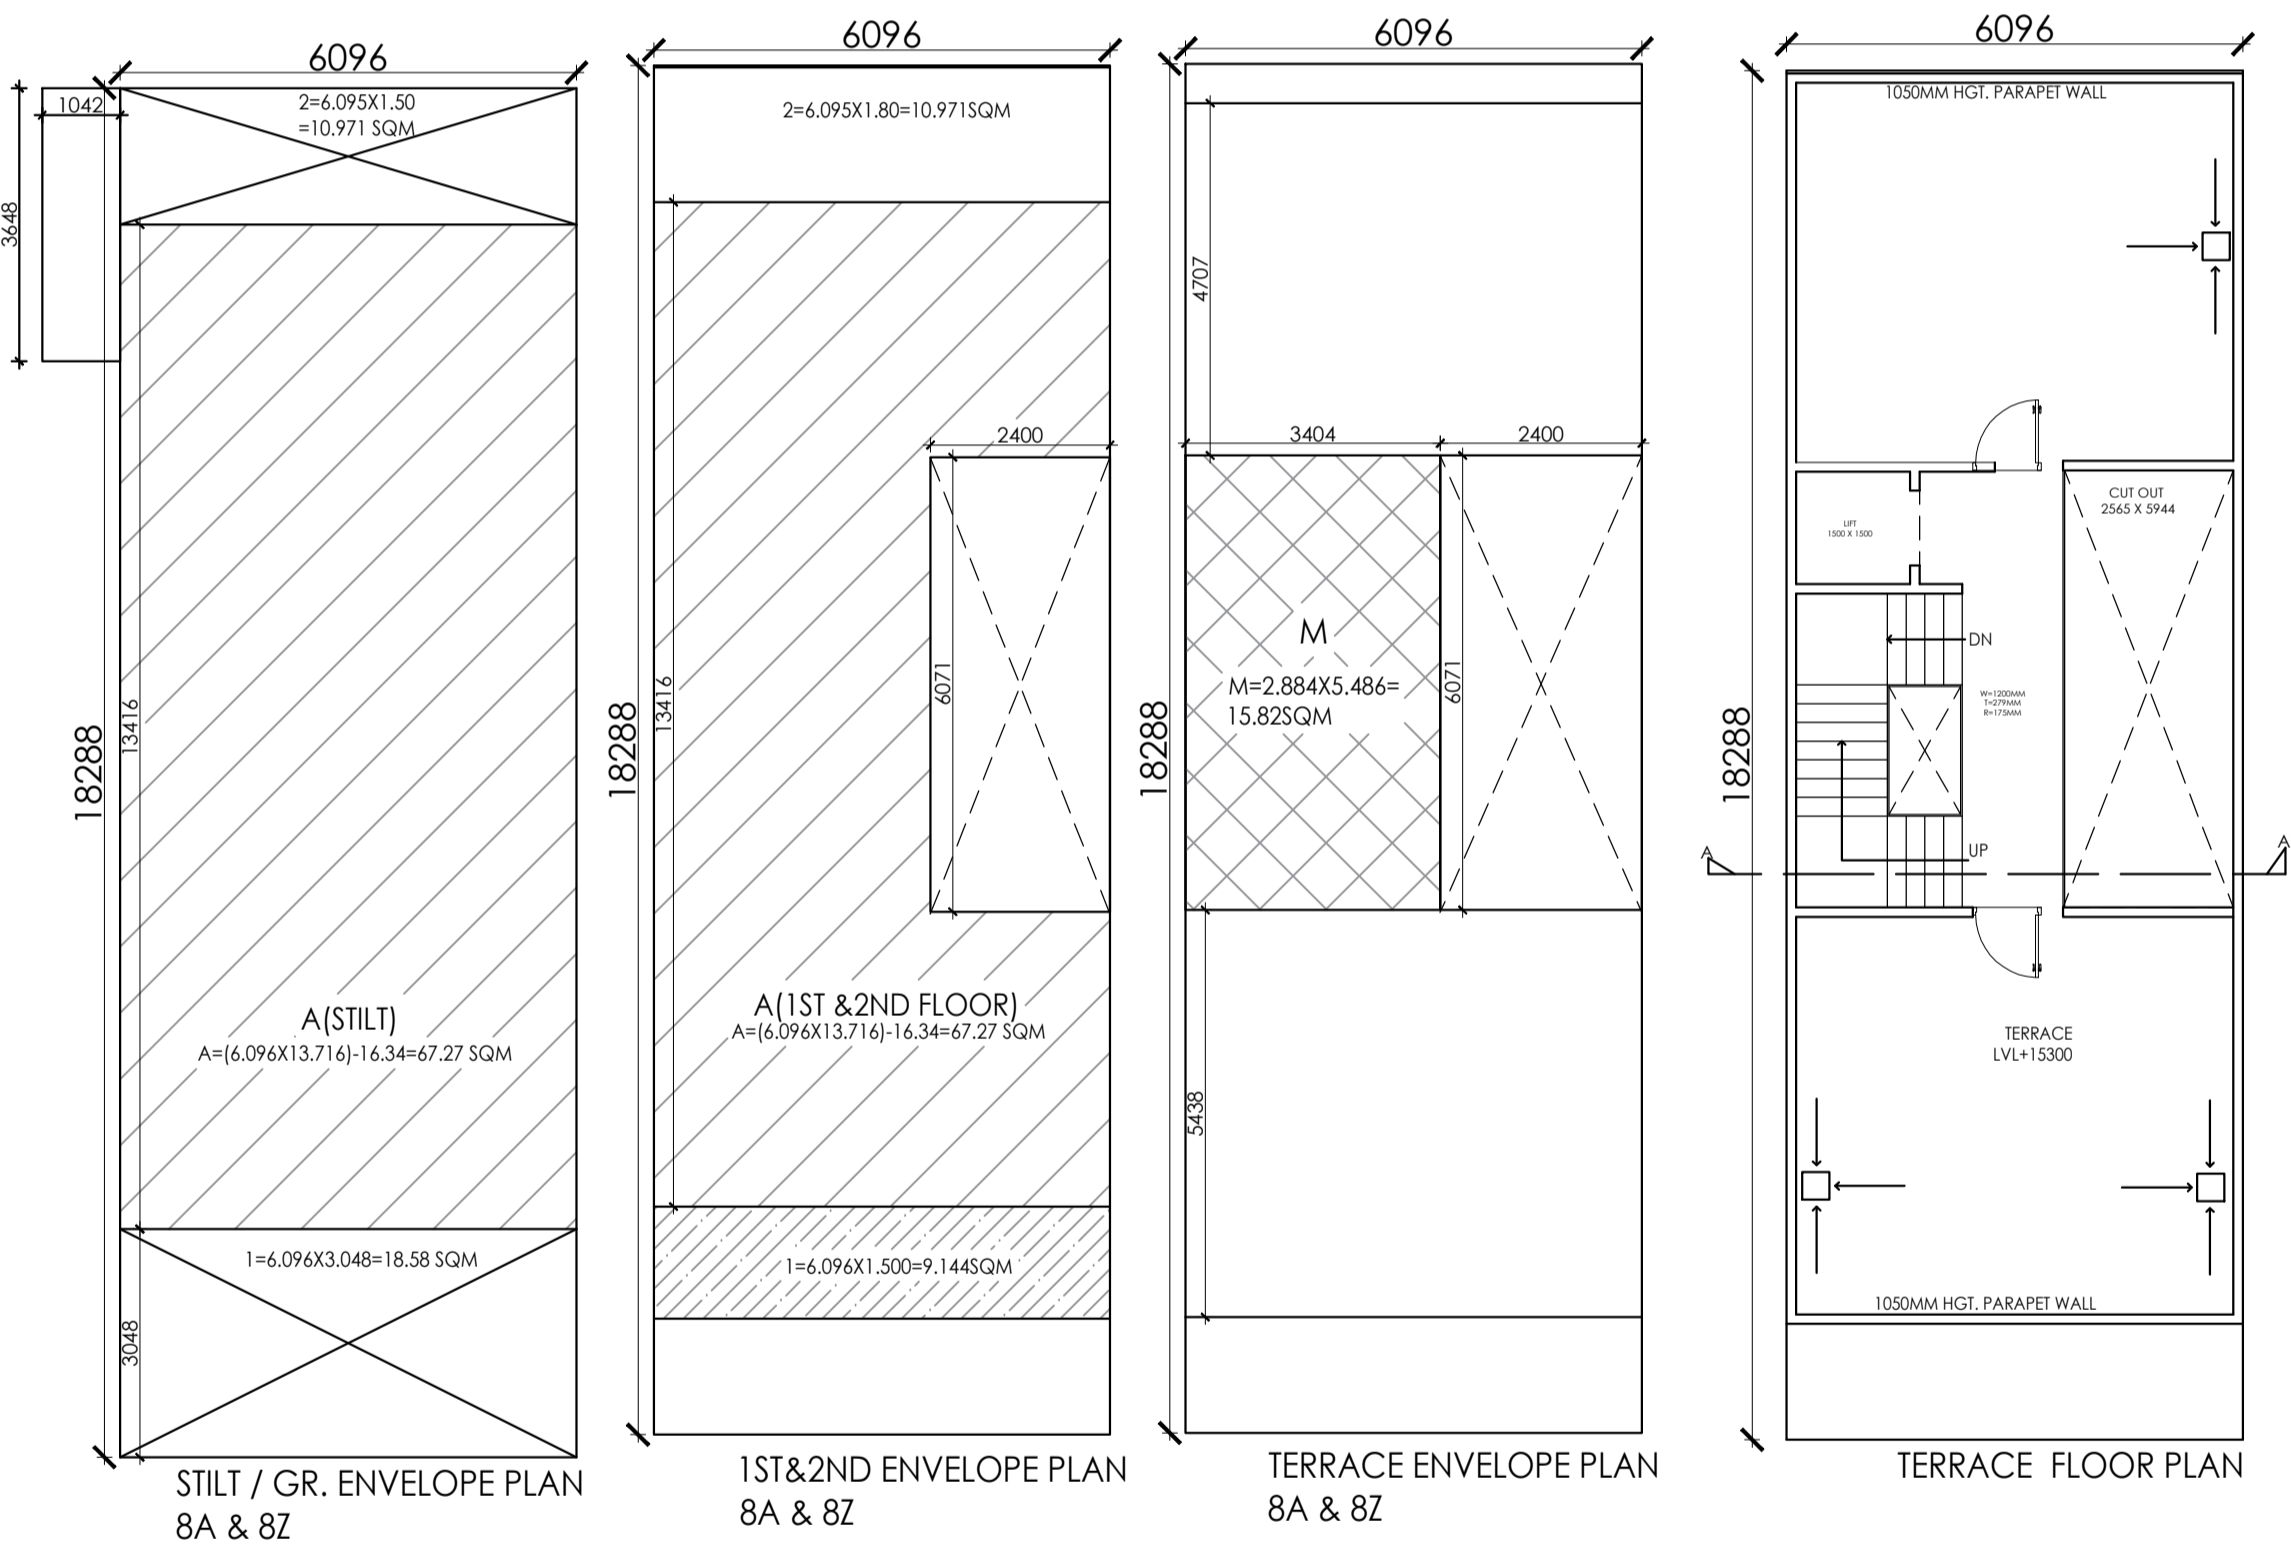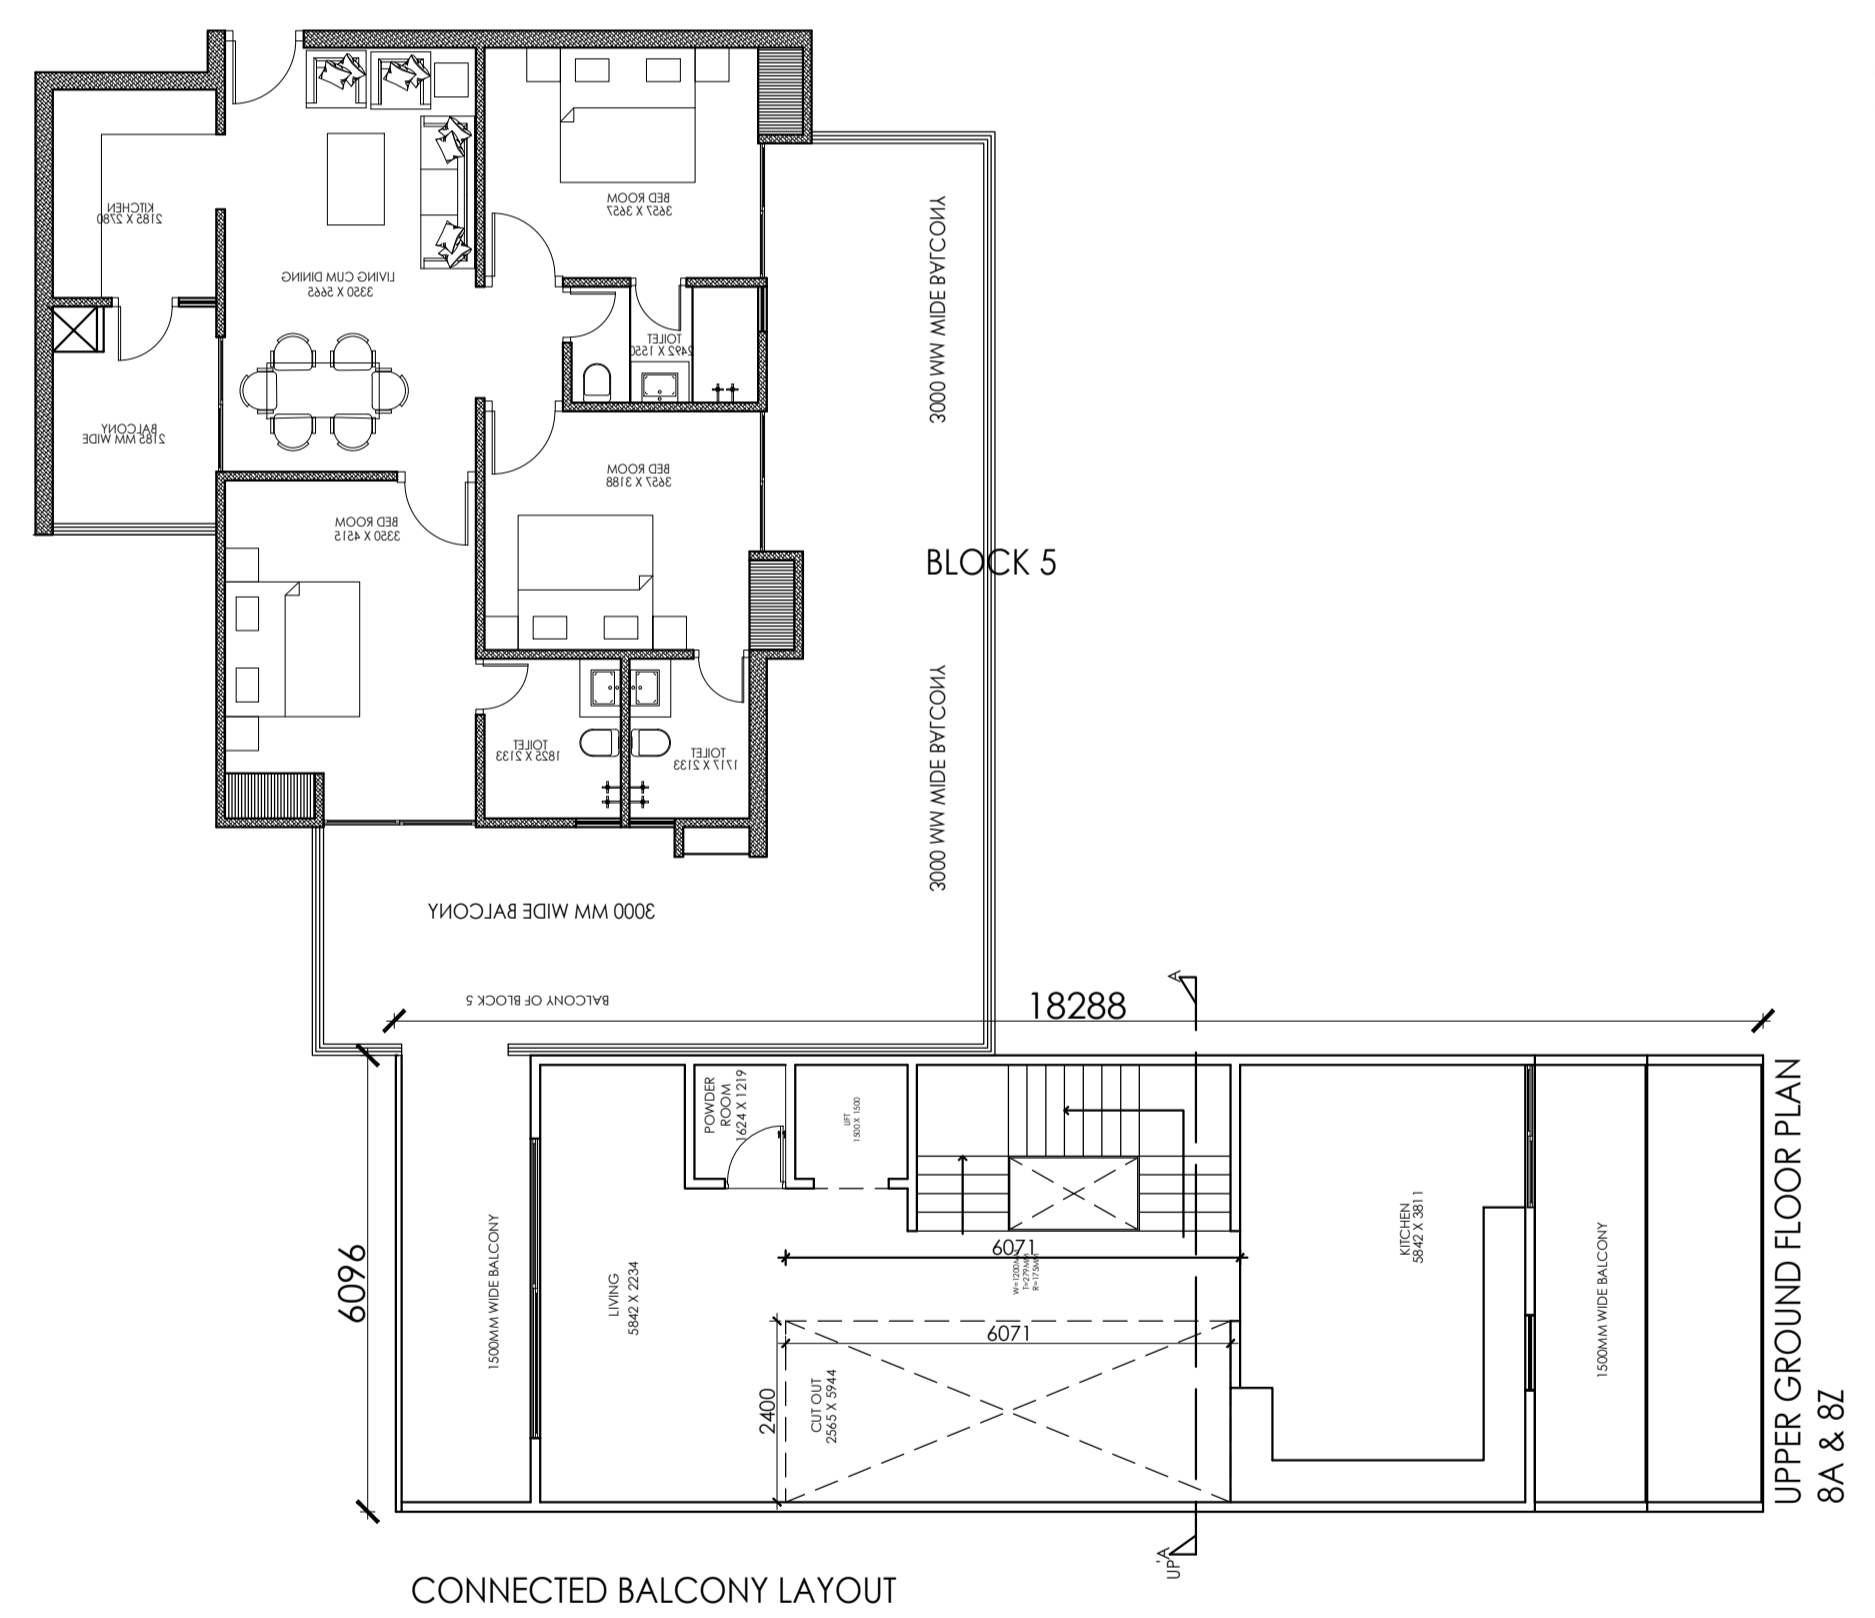

VILLA 8A & 8Z ARE TYPICAL AND VILLA 8B TO 8Y ARE TYPICAL

TYPICAL NO OF BLOCK-26

FLOOR PLAN SECTION ELEVATION SHEET 18

BLOCK 8-A RESIDENTIAL

PROPOSED BUILDING PLAN FOR M/S POOJA INFOTECH PVT. LTD. PLOT NO.-19, SECTOR - KP-V, GREATER NOIDA GAUTAM BUDDHA NAGAR, UTTAR PRADESH

OWNER/DIRECTOR SIGN:

ARCHITECT SIGN:

FLOOR	NO.	AREA (SQM)	TOTAL	
1 (I)	6.096	1.5	2	18.288
TOTAL FREE FAR	(I)*4		73.152	

FLOOR	NO.	AREA (SQM)	TOTAL	
M	3.871	6.071	1	23.50084
TOTAL FREE FAR			23.50084	

FLOOR	FAR	ADD FAR	NON FAR	TOTAL
STILT/GROUND FLOOR	0	0	2173.9311	2173.9311
FIRST FLOOR	1823.2431	0	475.488	2298.7311
2ND FLOOR	1823.2431	0	475.488	2298.7311
3RD FLOOR	1823.2431	0	475.488	2298.7311
TERRACE	0	411.362	475.488	886.85022
TOTAL	5469.7294	411.362	4075.8831	9956.9748

FLOOR	FAR	ADD FAR	NON FAR	TOTAL
STILT/GROUND FLOOR	0	0	81.78394	81.78394
FIRST FLOOR	67.21354	0	18.288	85.50154
2ND FLOOR	67.21354	0	18.288	85.50154
3RD FLOOR	67.21354	0	18.288	85.50154
TERRACE	0	15.82162	18.288	34.10962
TOTAL	201.6406	15.82162	154.9359	372.3982

FLOOR	FAR	ADD FAR	NON FAR	TOTAL
STILT/GROUND FLOOR	0	0	81.78394	81.78394
FIRST FLOOR	67.21354	0	22.08922	89.30275
2ND FLOOR	67.21354	0	22.08922	89.30275
3RD FLOOR	67.21354	0	22.08922	89.30275
TERRACE	0	15.82162	22.08922	37.91084
TOTAL	201.6406	15.82162	170.1408	387.603

FLOOR	FAR	ADD FAR	NON FAR	TOTAL
A (I)	6.096	13.416	1	81.78394
OPEN AREA	1	2.4	6.071	14.5704
TOTAL (II)				14.5704
TOTAL FAR (I-II)				67.21354

FLOOR	FAR	ADD FAR	NON FAR	TOTAL
A (I)	6.096	13.416	1	81.78394
TOTAL FREE FAR				81.78394