




GROUND/STILT FLOOR PLAN

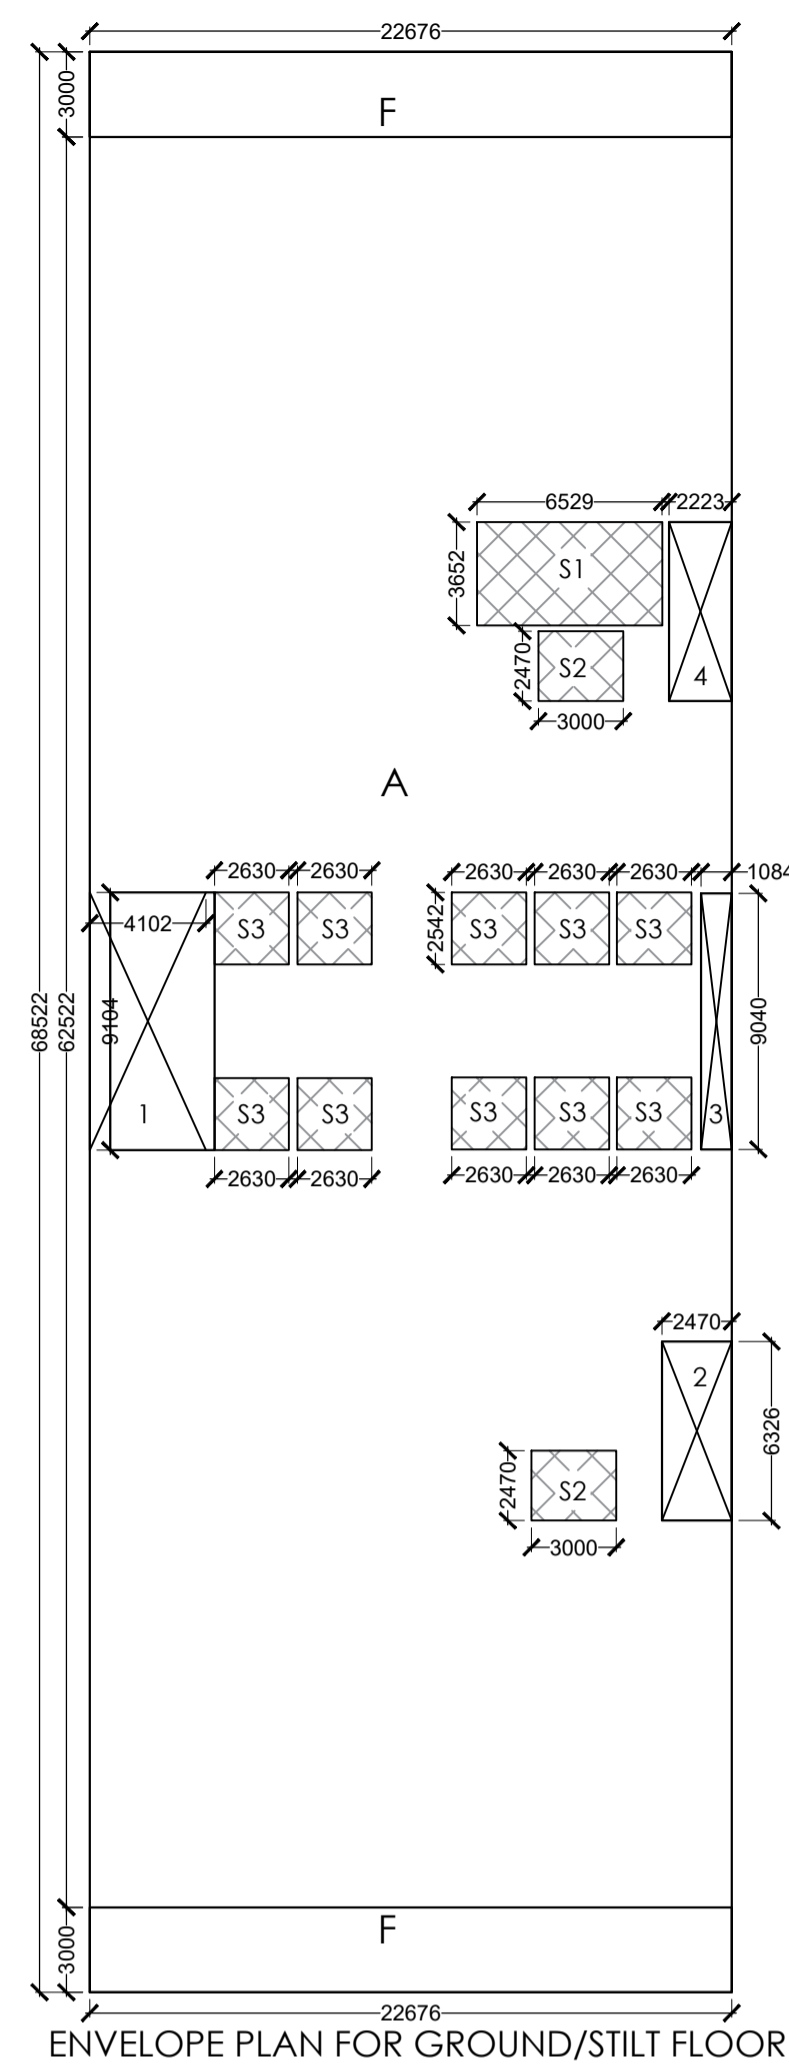

ENVELOPE PLAN FOR GROUND/STILT FLOOR

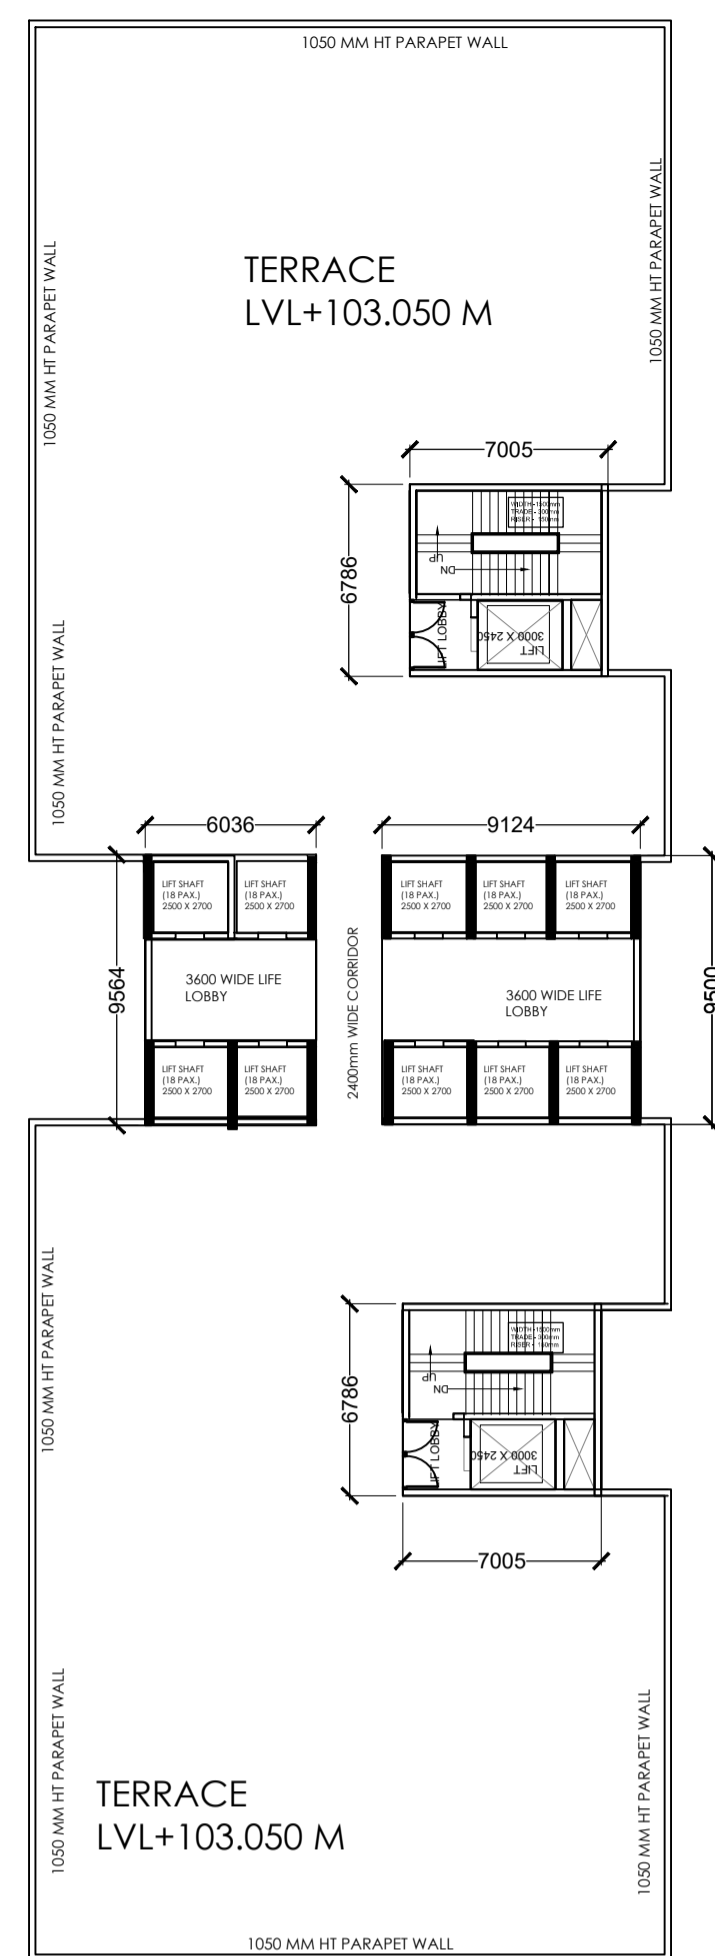

TERRACE FLOOR PLAN

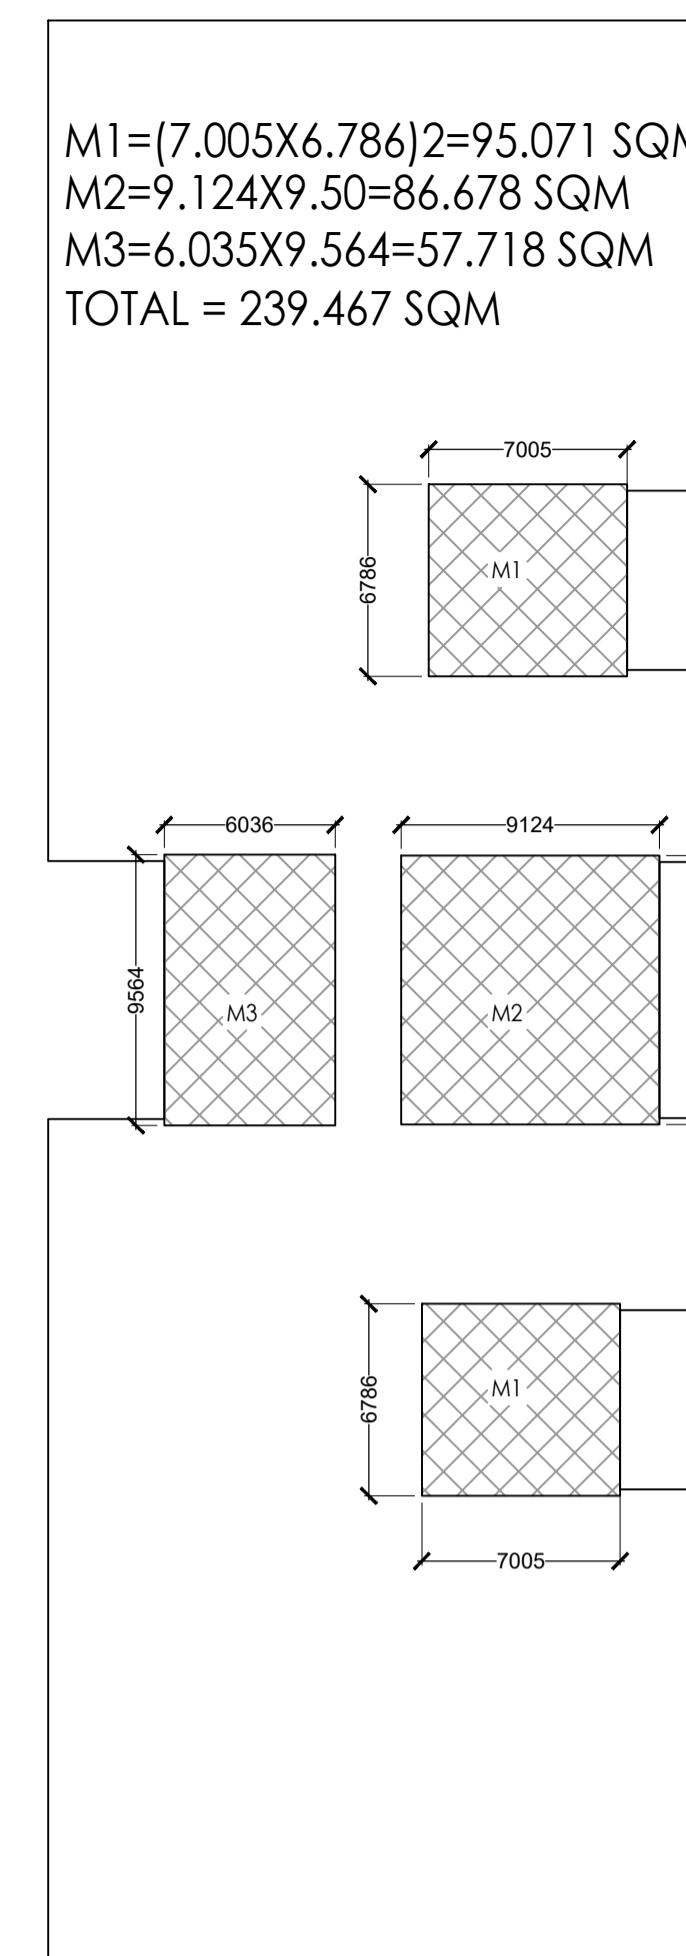

TERRACE ENVELOPE FLOOR PLAN

FLOOR	FAR	ADD FAR	NON FAR	TOTAL
STILT/GROUND FLOOR	306.3074	105.5185	1074.946	1486.772
FIRST FLOOR	1381.254	105.5185	0	1486.772
2ND FLOOR	1381.254	105.5185	0	1486.772
3RD FLOOR	1381.254	105.5185	0	1486.772
4TH FLOOR	0	105.5185	1381.254	1486.772
5TH FLOOR	1381.254	105.5185	0	1486.772
6TH FLOOR	1381.254	105.5185	0	1486.772
7TH FLOOR	1381.254	105.5185	0	1486.772
8TH FLOOR	0	105.5185	1381.254	1486.772
9TH FLOOR	1381.254	105.5185	0	1486.772
10TH FLOOR	1381.254	105.5185	0	1486.772
11TH FLOOR	1381.254	105.5185	0	1486.772
12TH FLOOR	1381.254	105.5185	0	1486.772
13TH FLOOR	1381.254	105.5185	0	1486.772
14TH FLOOR	1381.254	105.5185	0	1486.772
15TH FLOOR	1381.254	105.5185	0	1486.772
16TH FLOOR	1381.254	105.5185	0	1486.772
17TH FLOOR	1381.254	105.5185	0	1486.772
18TH FLOOR	1381.254	105.5185	0	1486.772
19TH FLOOR	1381.254	105.5185	0	1486.772
20TH FLOOR	1381.254	105.5185	0	1486.772
21ST FLOOR	1381.254	105.5185	0	1486.772
22ND FLOOR	1381.254	105.5185	0	1486.772
23RD FLOOR	1381.254	105.5185	0	1486.772
24TH FLOOR	1381.254	105.5185	0	1486.772
TERRACE	0	239.467	0	239.467
BALCONY	0	0	4143.672	4143.672
<b>TOTAL</b>	<b>30693.89</b>	<b>2877.43</b>	<b>7981.126</b>	<b>41552.45</b>


FAR  
 NON FAR  
 ADD FAR

GROUND FLOOR AREA DETAIL				
A (I)	22.676	68.522	1	1553.805
OPEN AREA				
1	4.102	9.104	1	37.34461
2	2.47	6.326	1	15.62522
3	2.223	6.326	1	14.0627
<b>TOTAL (II)</b>				<b>67.03253</b>
SERVICE AREA				
S1	6.529	3.652	1	23.84391
S2	3	2.47	2	14.82
S3	2.63	2.542	10	66.8546
<b>TOTAL (III)</b>				<b>105.5185</b>
<b>TOTAL FAR</b>	<b>(I)-(II+III)</b>			<b>1381.254</b>


4TH & 8TH SERVICE FLOOR AREA DETAIL				
A (I)	22.676	68.522	1	1553.805
OPEN AREA				
1	4.102	9.104	1	37.34461
2	2.47	6.326	1	15.62522
3	2.223	6.326	1	14.0627
<b>TOTAL (II)</b>				<b>67.03253</b>
SERVICE AREA				
S1	6.529	3.652	1	23.84391
S2	3	2.47	2	14.82
S3	2.63	2.542	10	66.8546
<b>TOTAL (III)</b>				<b>105.5185</b>
<b>TOTAL FAR</b>	<b>(I)-(II+III)</b>			<b>1381.254</b>

1ST-3RD, 5TH-7TH, 9TH-24TH FLOOR AREA DETAIL				
A (I)	22.676	68.522	1	1553.805
OPEN AREA				
1	4.102	9.104	1	37.34461
2	2.47	6.326	1	15.62522
3	2.223	6.326	1	14.0627
<b>TOTAL (II)</b>				<b>67.03253</b>
SERVICE AREA				
S1	6.529	3.652	1	23.84391
S2	3	2.47	2	14.82
S3	2.63	2.542	10	66.8546
<b>TOTAL (III)</b>				<b>105.5185</b>
<b>TOTAL FAR</b>	<b>(I)-(II+III)</b>			<b>1381.254</b>


BALCONY AREA DETAIL				
B1	1.5	29.682	2	89.046
B2	1.5	16.656	2	49.968
B3	1.5	6.786	2	20.358
<b>TOTAL ON 1 FLOOR</b>				<b>159.372</b>
<b>TOTAL ON ALL FLOOR</b>	<b>159.372X26</b>			<b>4143.672</b>

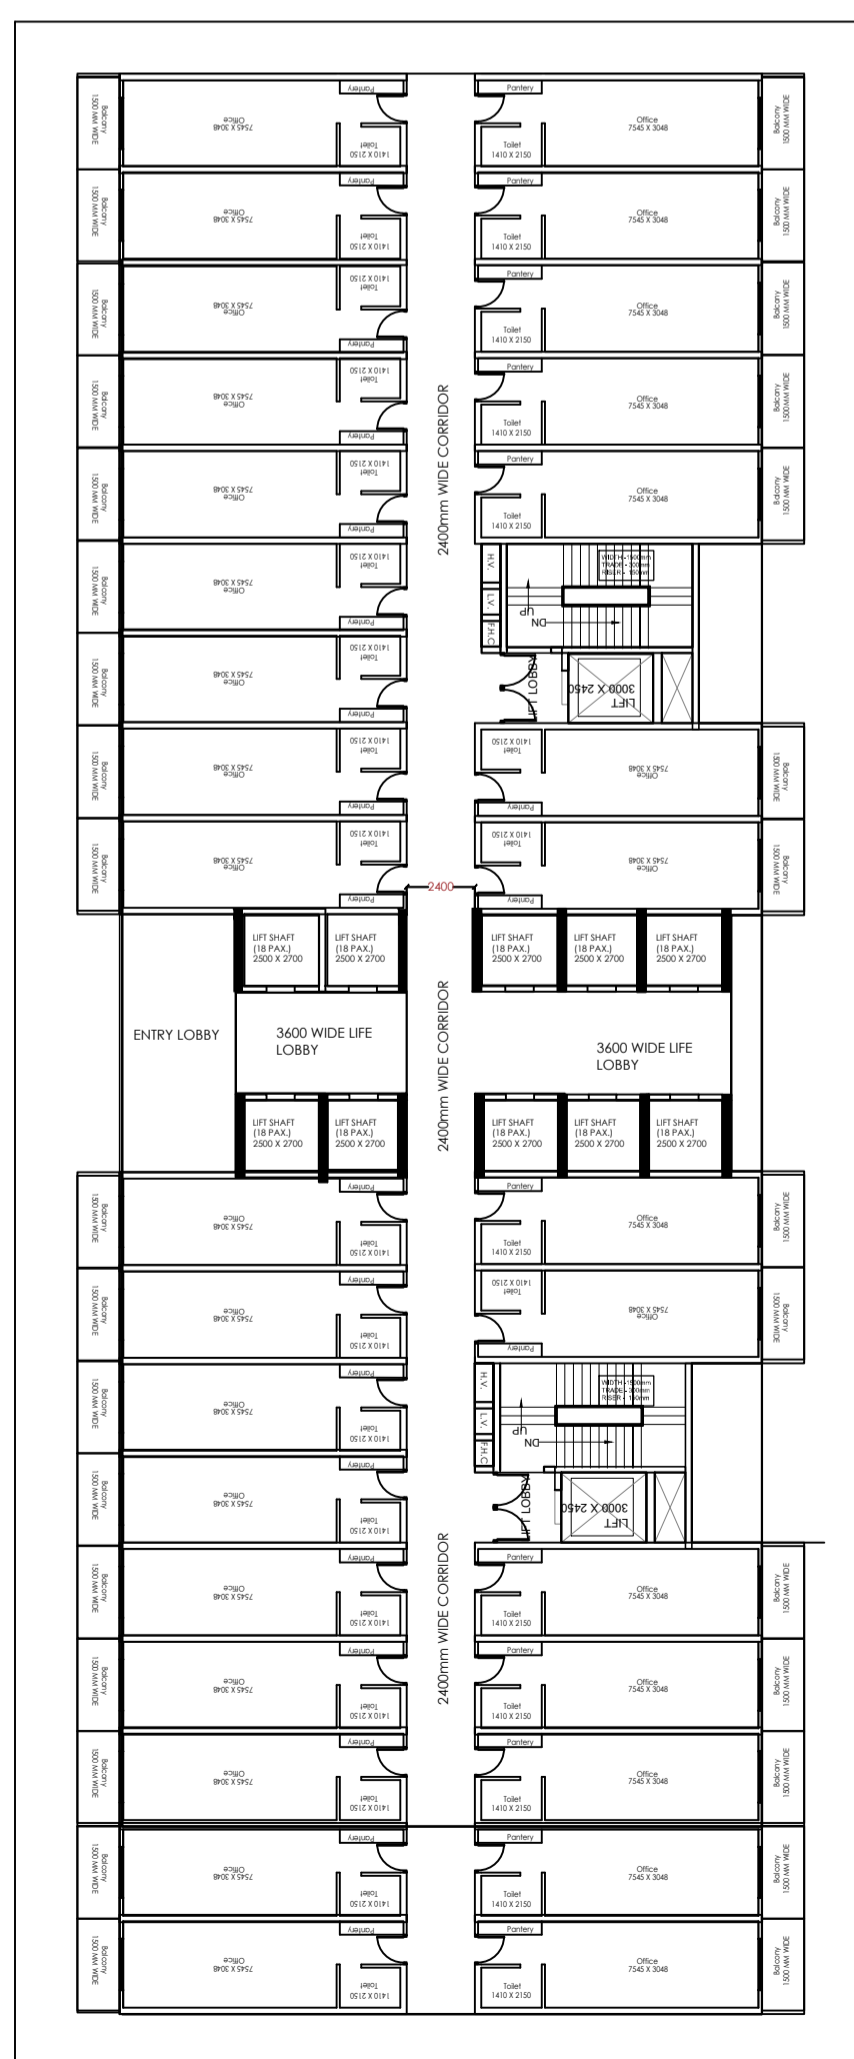


1ST, 2ND, 3RD, 5TH, 6TH, 7TH, & 9TH TO 24TH FLOOR PLAN

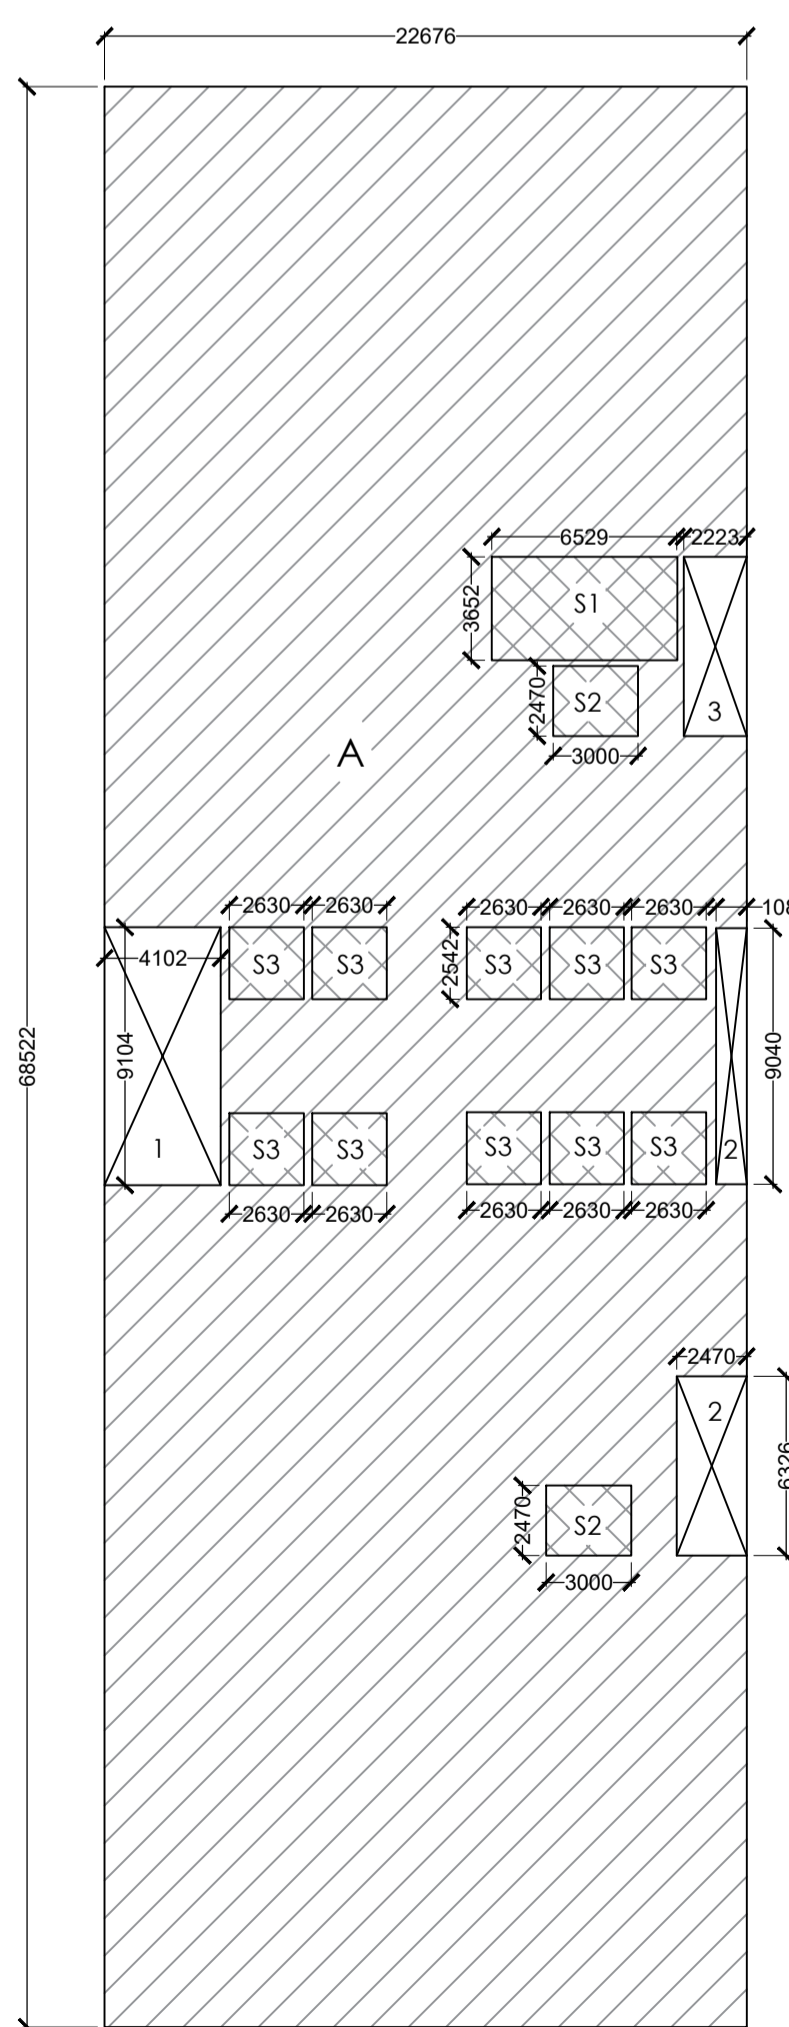


1ST, 2ND, 3RD, 5TH, 6TH, 7TH, & 9TH TO 24TH ENVELOPE FLOOR PLAN

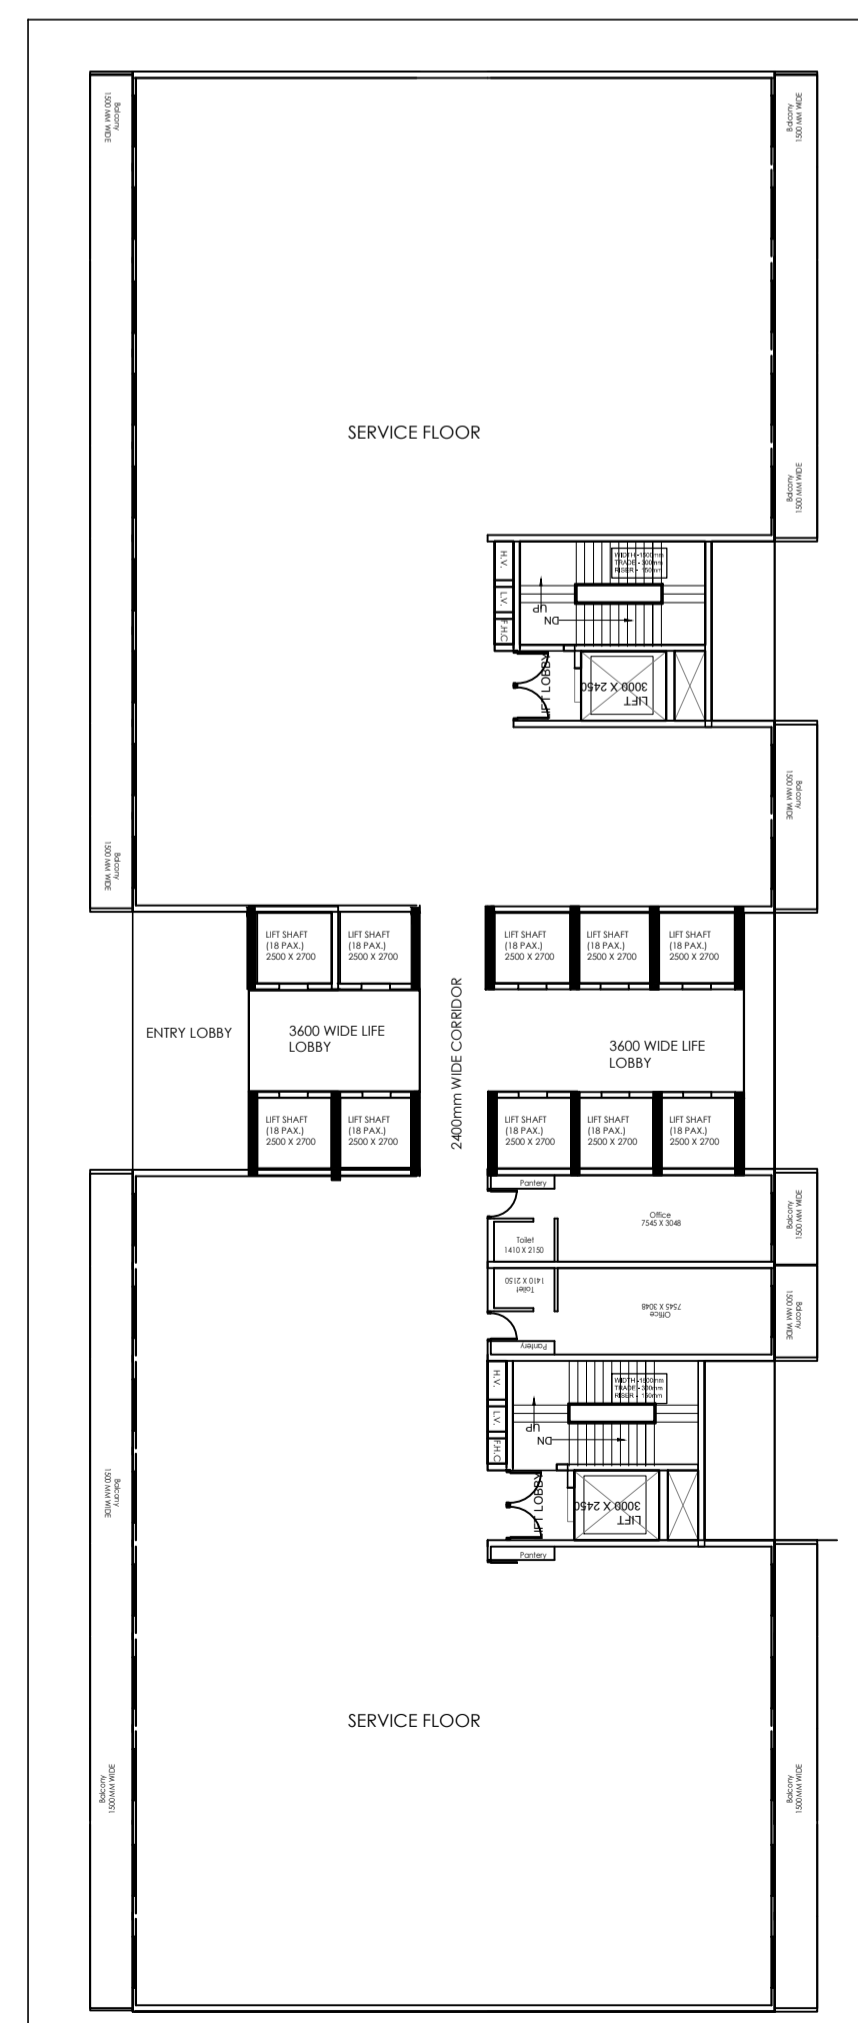

4TH & 8TH FLOOR PLAN

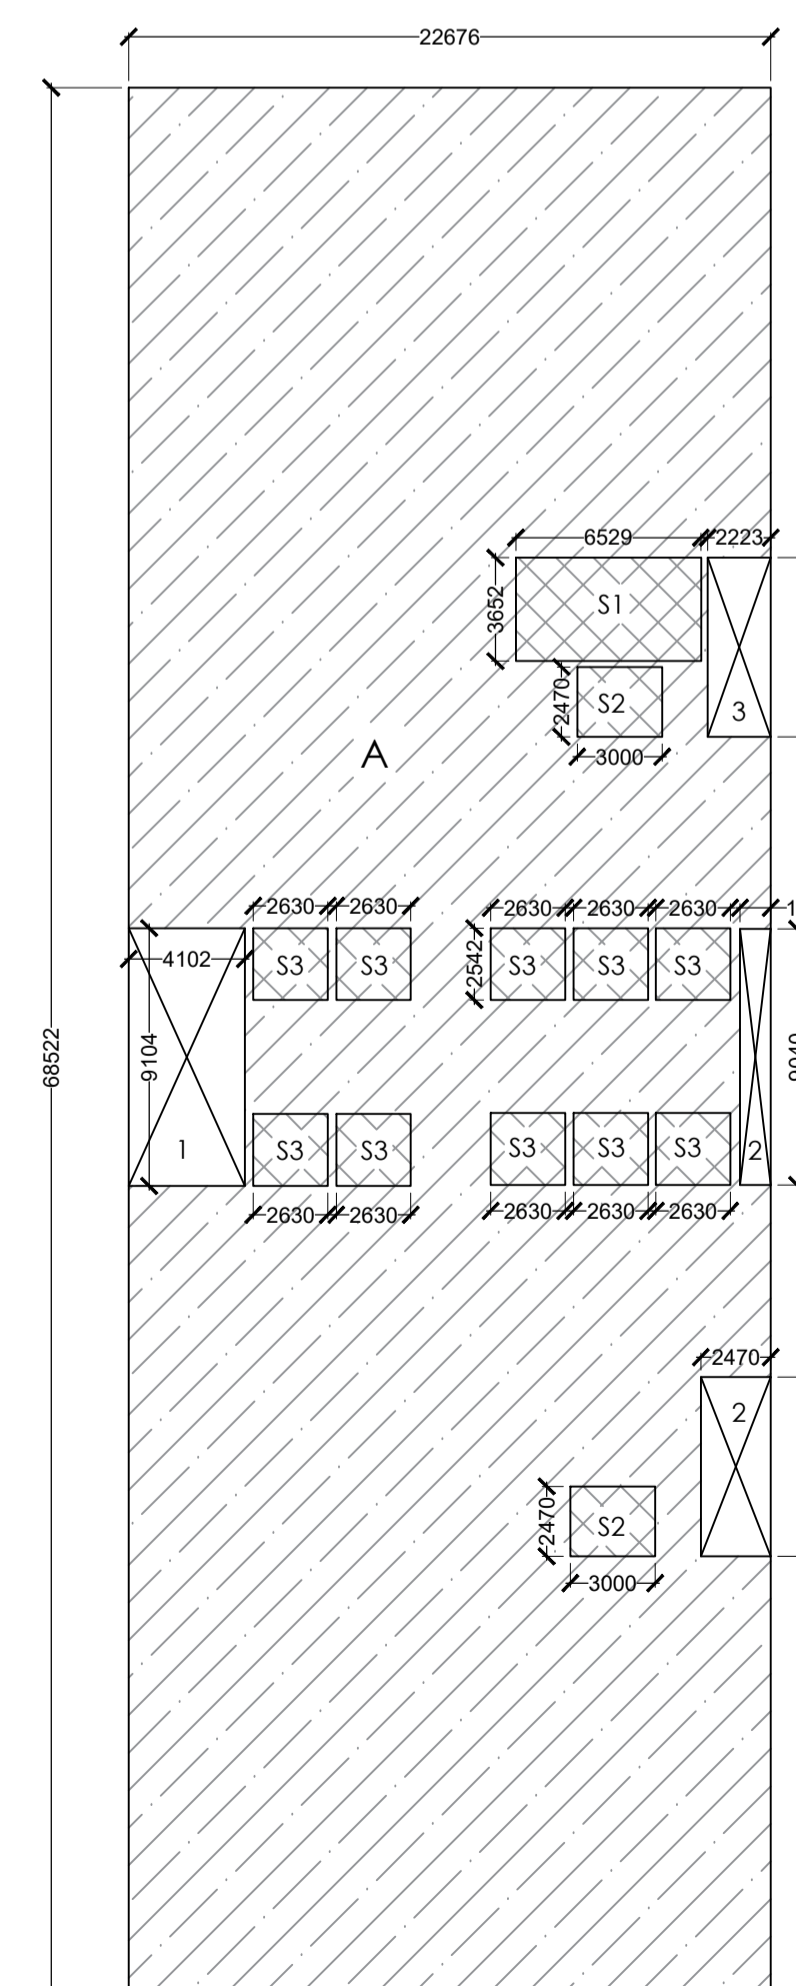

4TH & 8TH FLOOR ENVELOPE PLAN

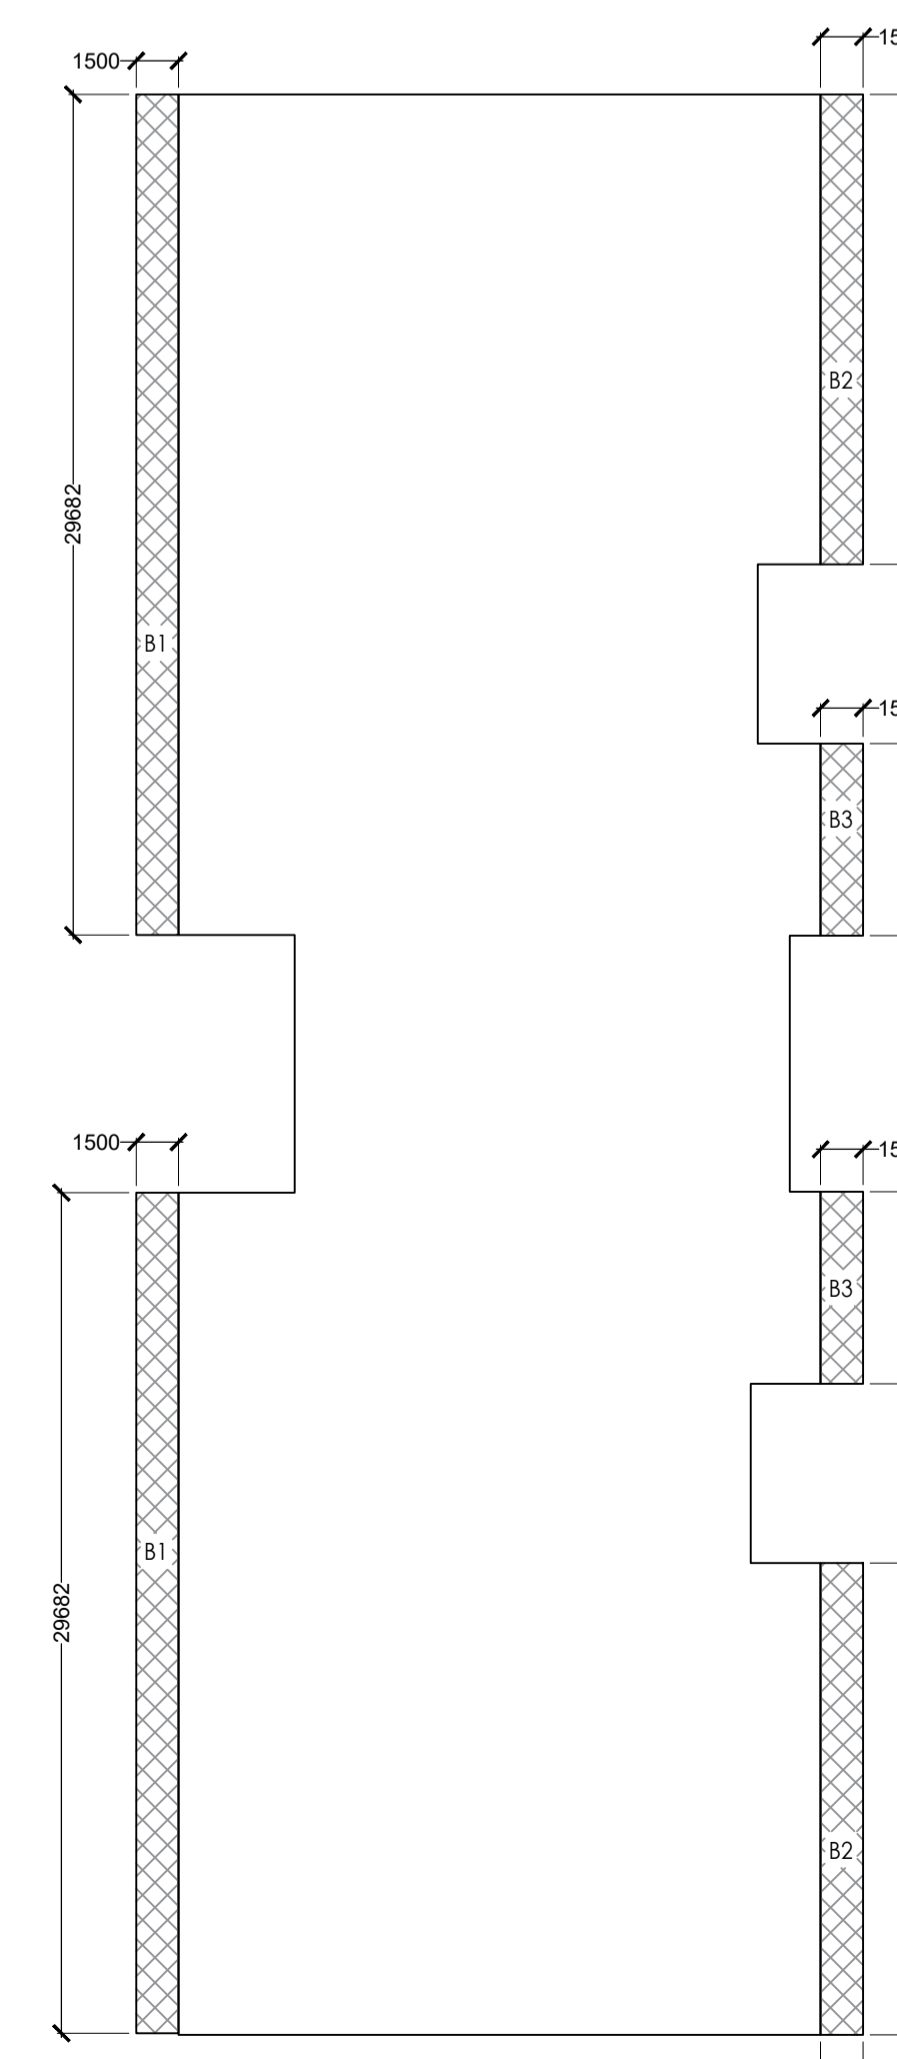

BALCONY ENVELOPE PLAN

GR TO 26 TH FLOOR PLAN

SHEET 14

## BLOCK -6 (IT)


PROPOSED BUILDING PLAN FOR  
M/S POOJA INFOTECH PVT. LTD.  
PLOT NO.-19, , SECTOR - KP-V, GREATER NOIDA  
GAUTAM BUDDHA NAGAR, UTTAR PRADESH

OWNER/DIRECTOR SIGN:

ARCHITECT SIGN:



FRONT ELEVATION

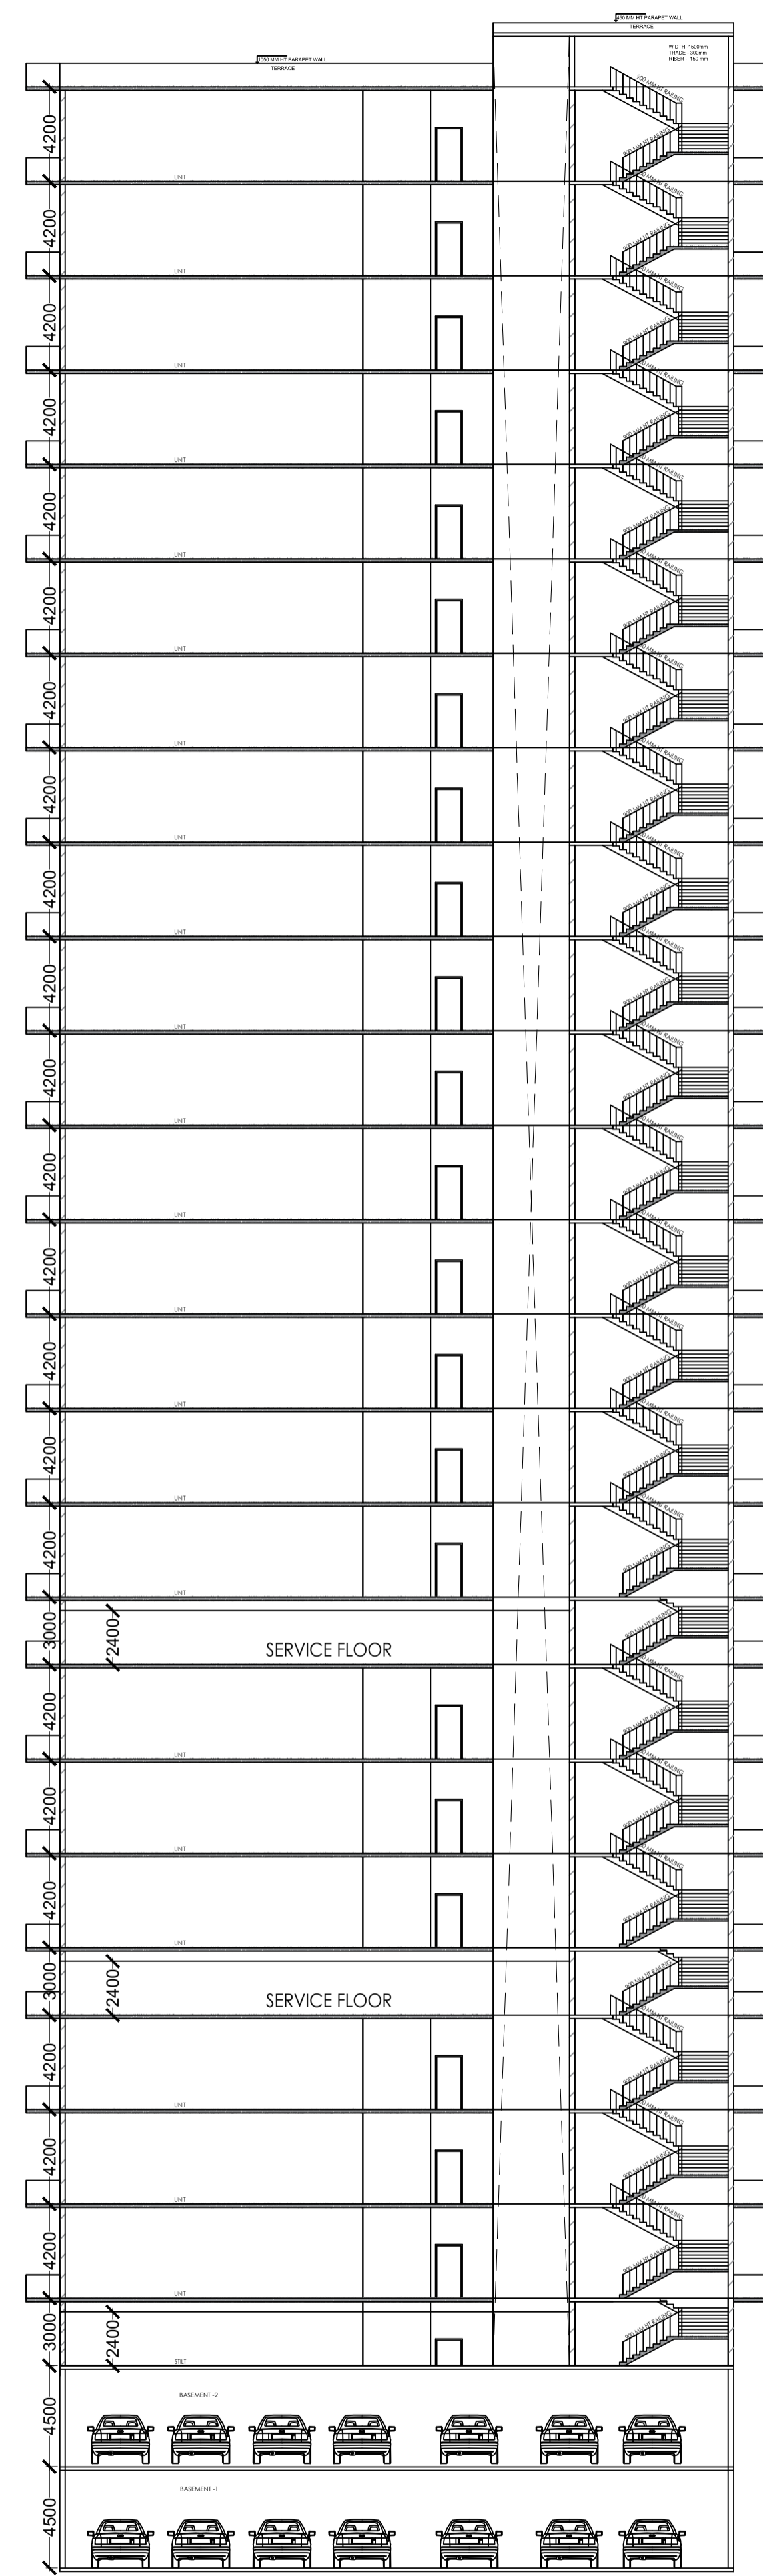

SECTION A - A'

SECTION ELEVATION


SHEET 15

**BLOCK -6  
( IT )**


PROPOSED BUILDING PLAN FOR  
M/S POOJA INFOTECH PVT. LTD.  
PLOT NO.-19, , SECTOR - KP-V, GREATER NOIDA  
GAUTAM BUDDHA NAGAR, UTTAR PRADESH

OWNER/DIRECTOR SIGN:


ARCHITECT SIGN:

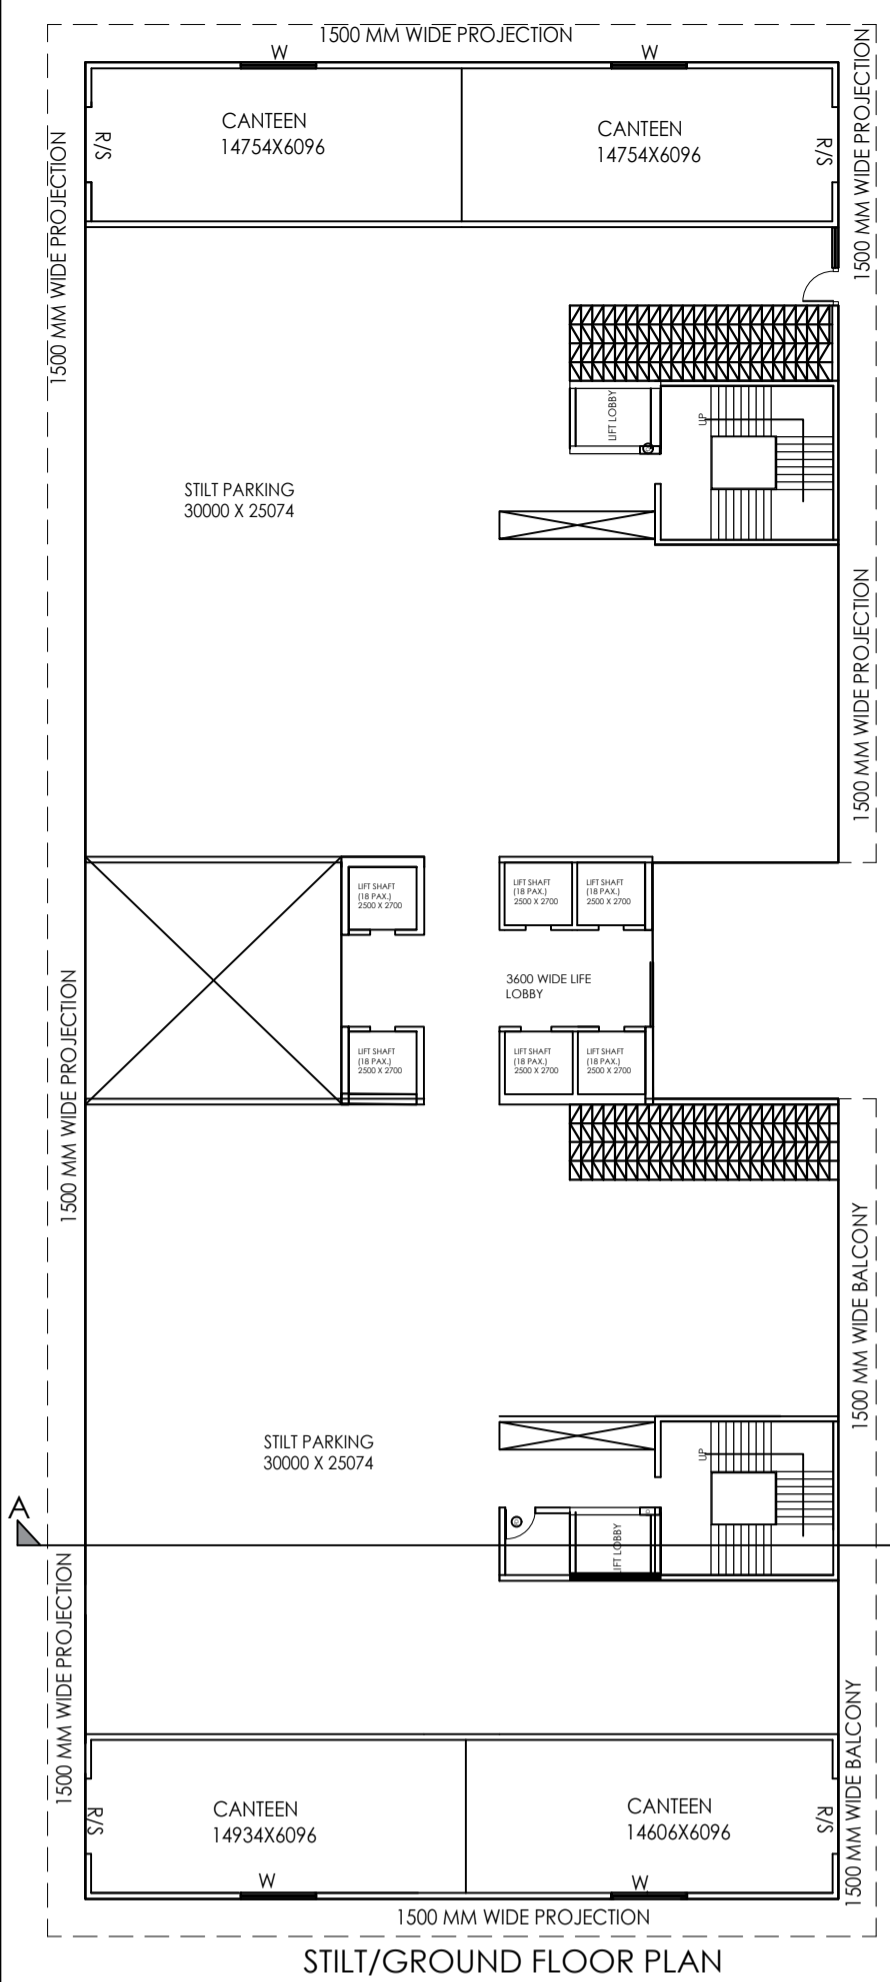


STILT/GROUND FLOOR PLAN

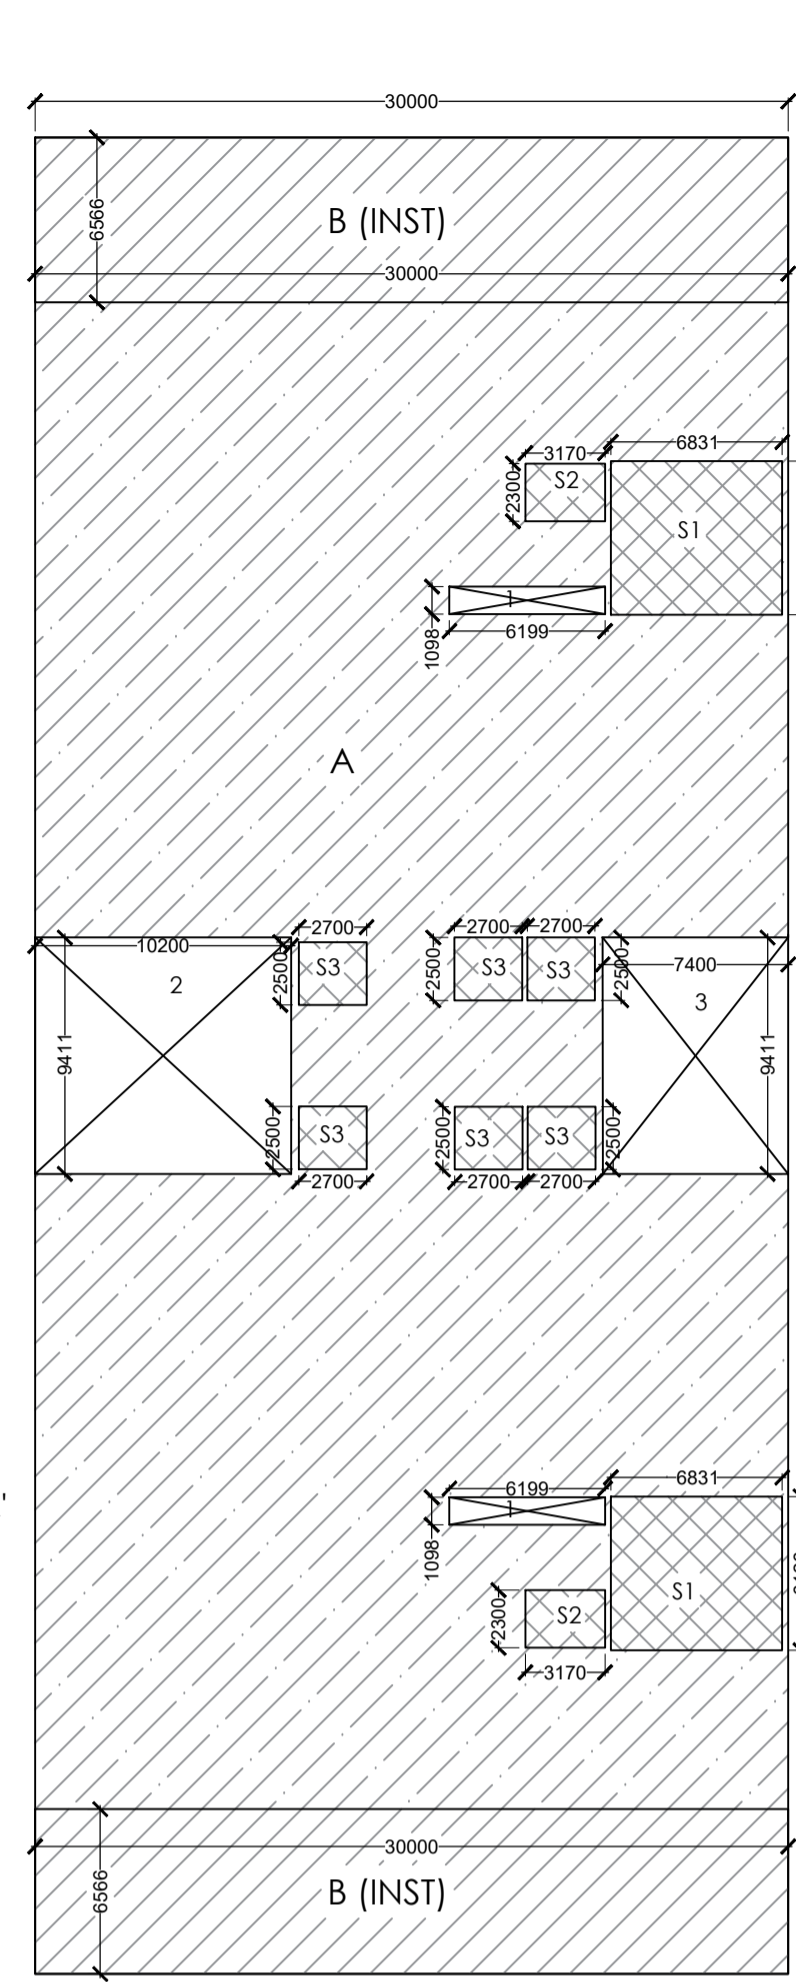


GR, 1ST, 2ND, 3RD, 5TH, 6TH, 7TH, & 9TH TO 19TH ENVELOPE FLOOR PLAN

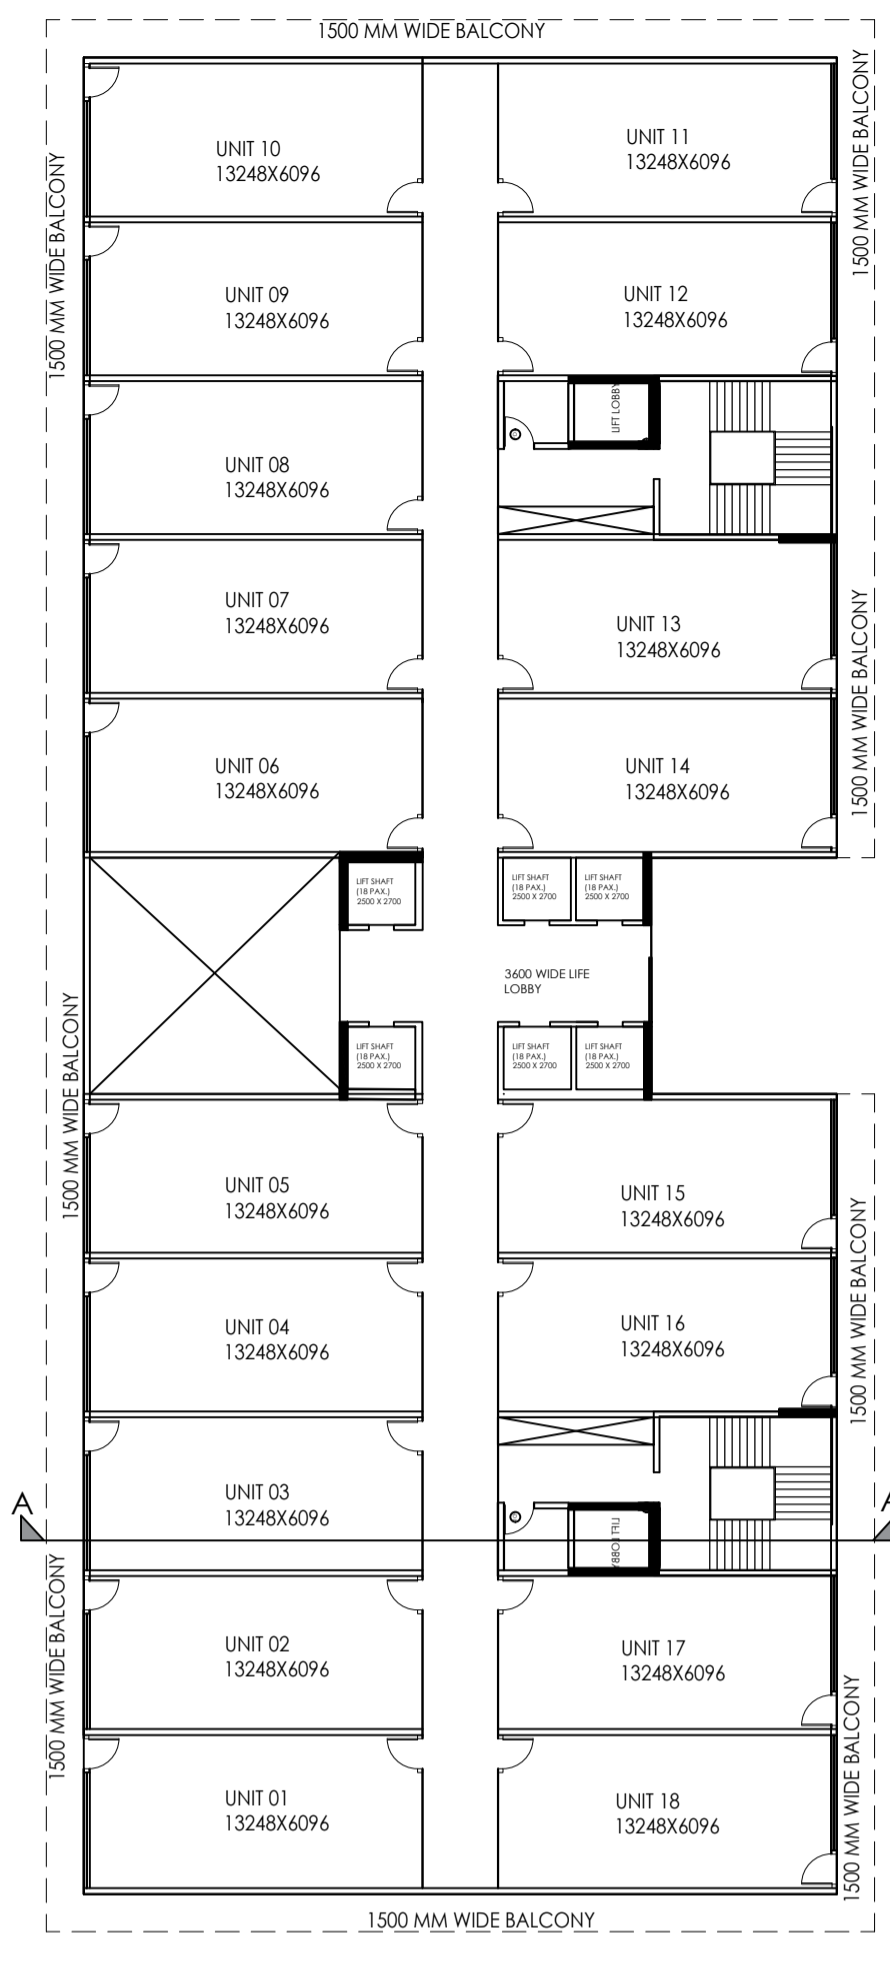

1ST, 2ND, 3RD, 5TH, 6TH, 7TH, & 9TH TO 17TH FLOOR PLAN

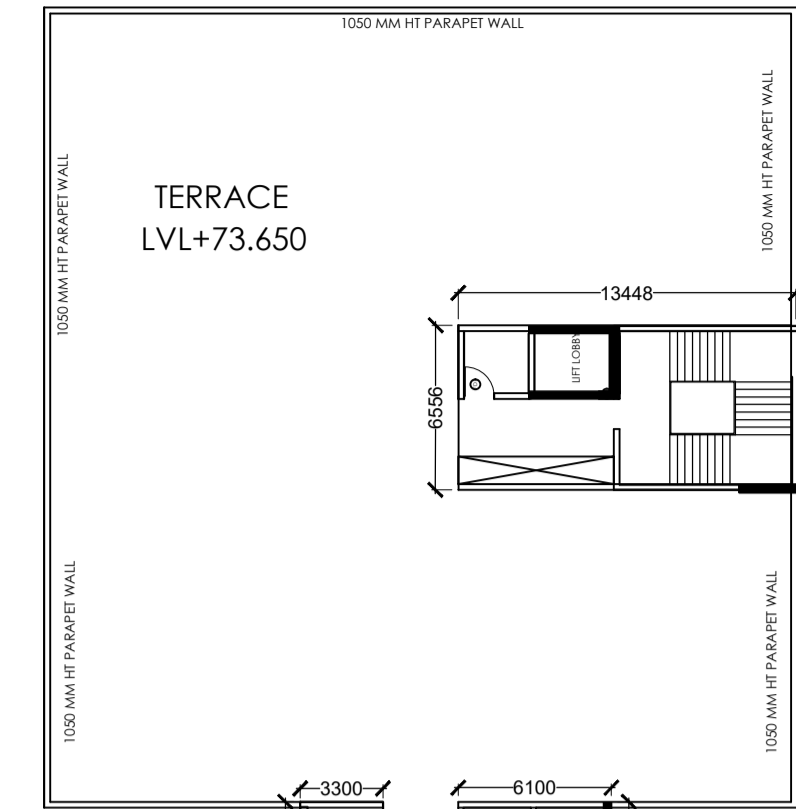


18TH/TERRACE PLAN

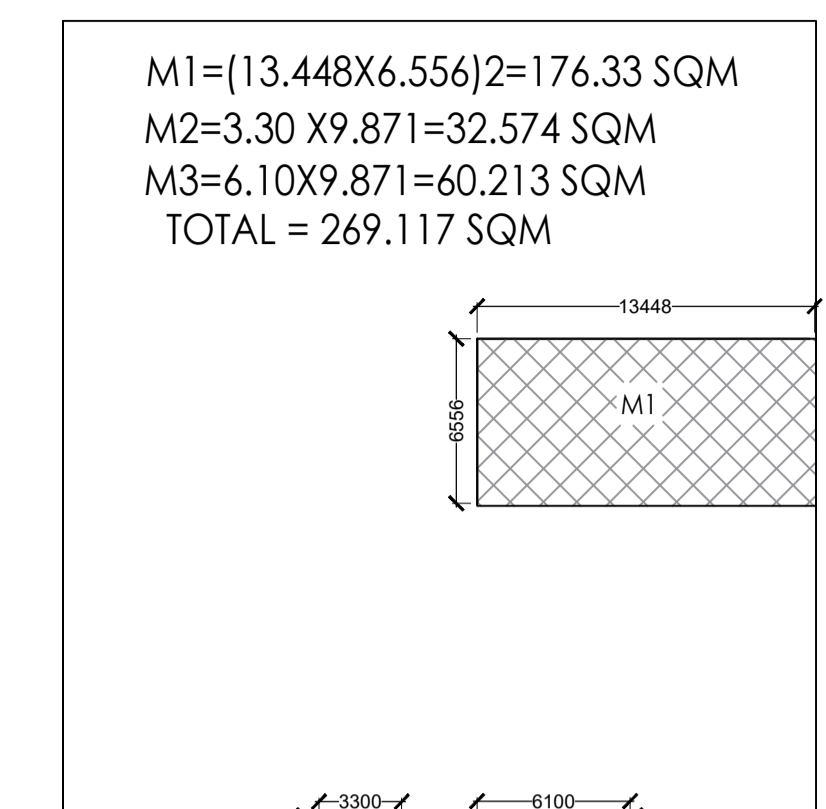

TERRACE ENVELOPE FLOOR PLAN

$M1 = (13.448 \times 6.556) = 88.37 \text{ SQM}$   
 $M2 = 3.30 \times 9.871 = 32.574 \text{ SQM}$   
 $M3 = 6.10 \times 9.871 = 60.213 \text{ SQM}$   
**TOTAL = 179.157 SQM**

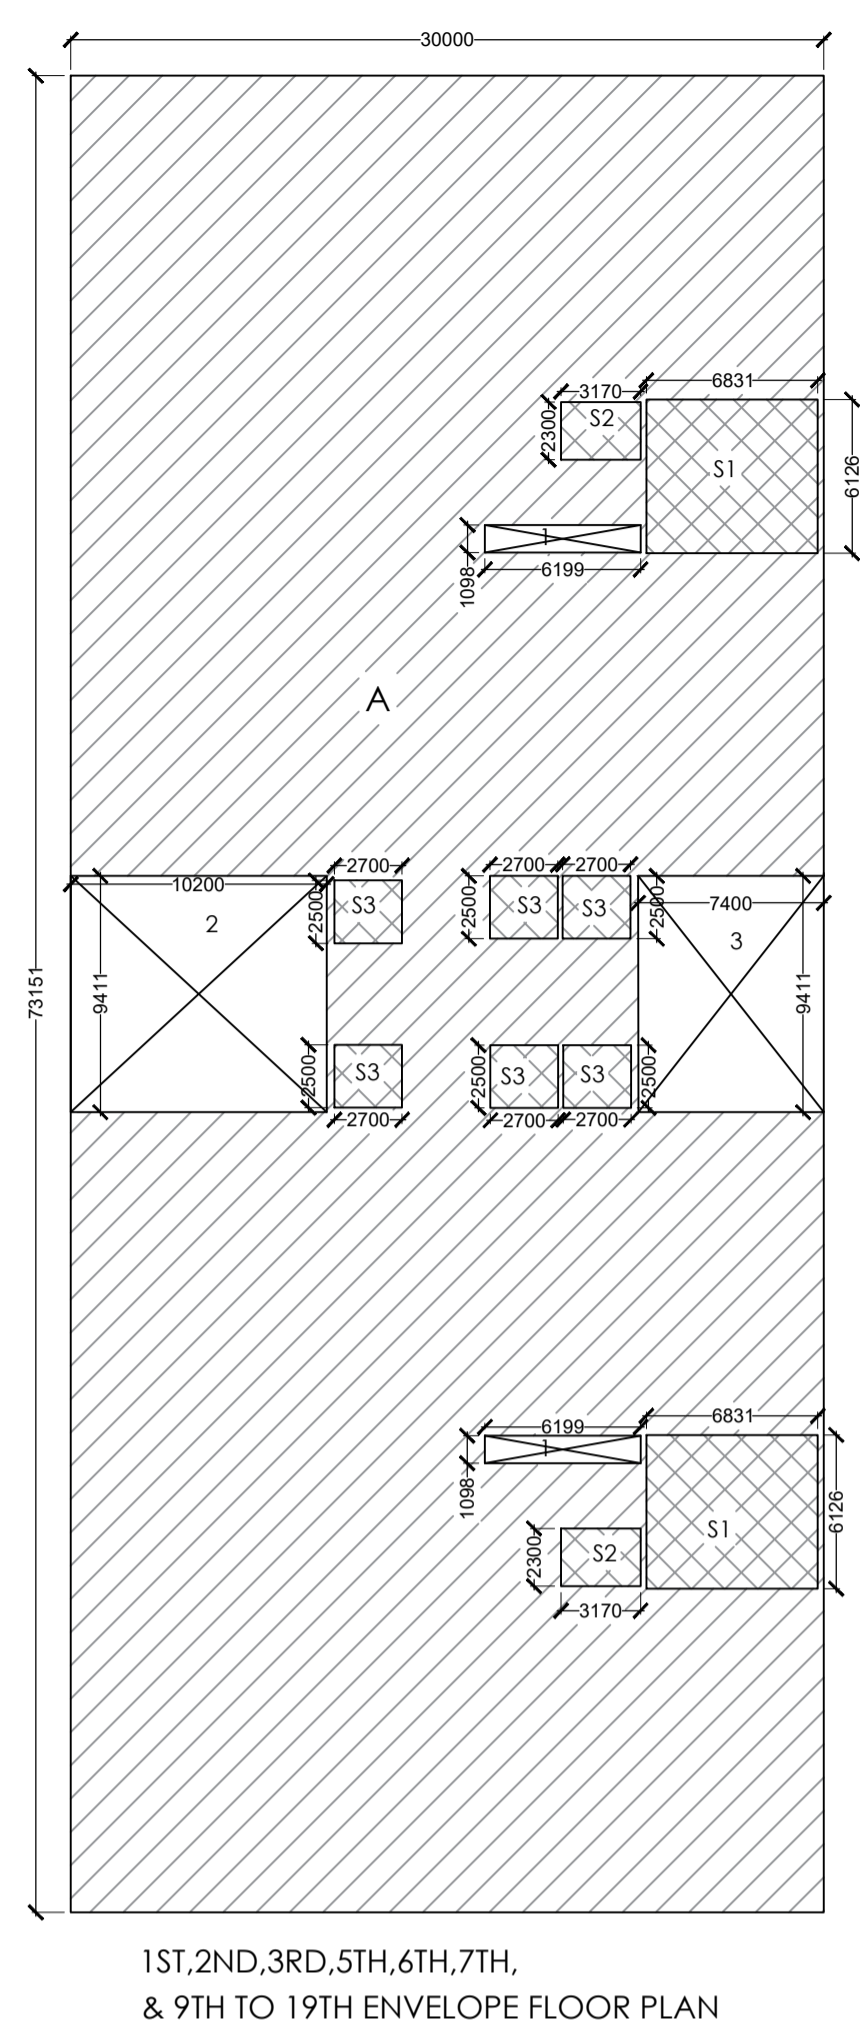


1ST, 2ND, 3RD, 5TH, 6TH, 7TH, & 9TH TO 19TH ENVELOPE FLOOR PLAN


4TH & 8TH SERVICE FLOOR AREA DETAIL				
A (I)	30	73.151	1	2194.53
<b>OPEN AREA</b>				
1	6.199	1.098	2	13.613
2	10.2	9.411	1	95.9922
3	7.4	9.411	1	69.6414
<b>TOTAL (II)</b>				<b>179.2466</b>
<b>SERVICE AREA</b>				
S1	6.831	6.126	2	83.69341
S2	3.17	2.3	2	14.582
S3	2.7	2.5	6	40.5
<b>TOTAL (III)</b>				<b>138.7754</b>
<b>TOTAL FREE FAR</b>	<b>(I)-(II+III)</b>			<b>1876.508</b>

TYPICAL FLOOR AREA DETAIL				
A (I)	30	73.151	1	2194.53
<b>OPEN AREA</b>				
1	6.199	1.098	2	13.613
2	10.2	9.411	1	95.9922
3	7.4	9.411	1	69.6414
<b>TOTAL (II)</b>				<b>179.2466</b>
<b>SERVICE AREA</b>				
S1	6.831	6.126	2	83.69341
S2	3.17	2.3	2	14.582
S3	2.7	2.5	6	40.5
<b>TOTAL (III)</b>				<b>138.7754</b>
<b>TOTAL FAR</b>	<b>(I)-(II+III)</b>			<b>1876.508</b>


- FAR
- NON FAR
- ADD FAR

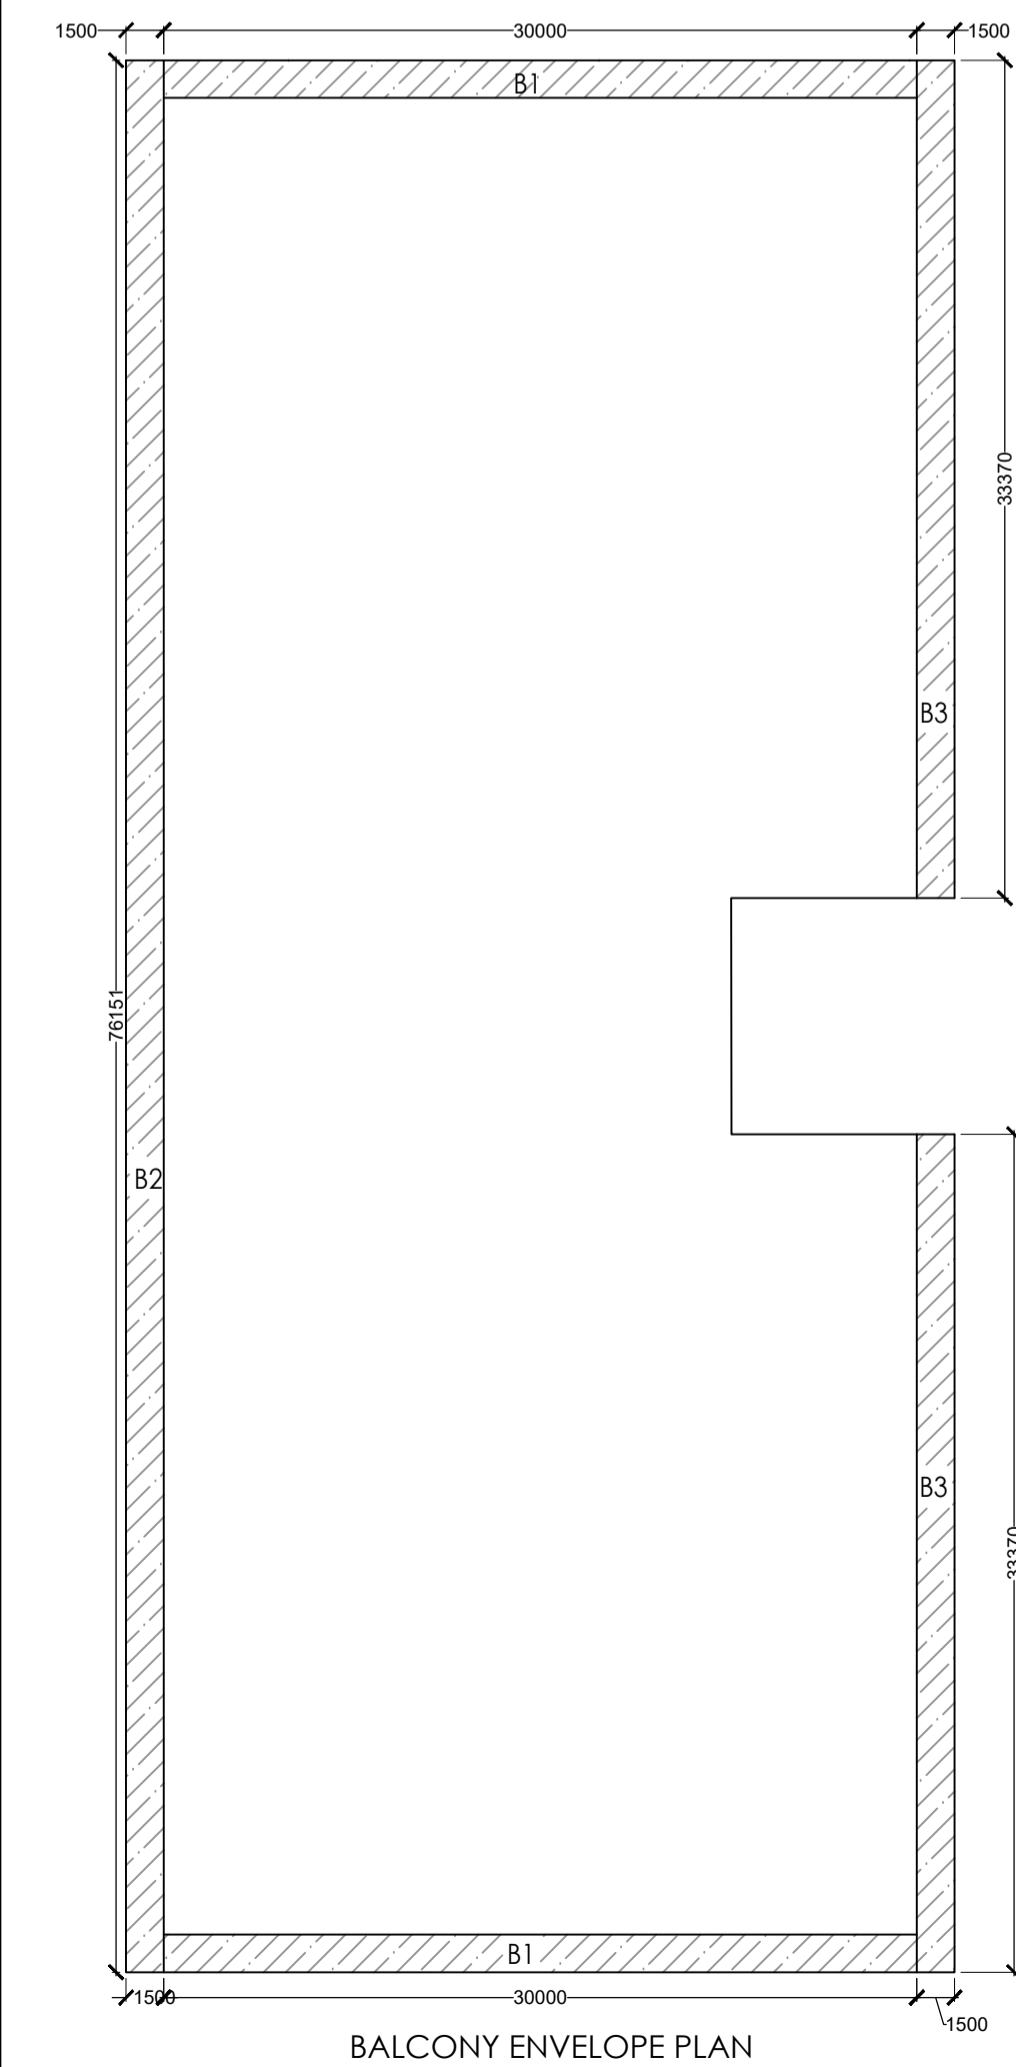

BALCONY ENVELOPE PLAN

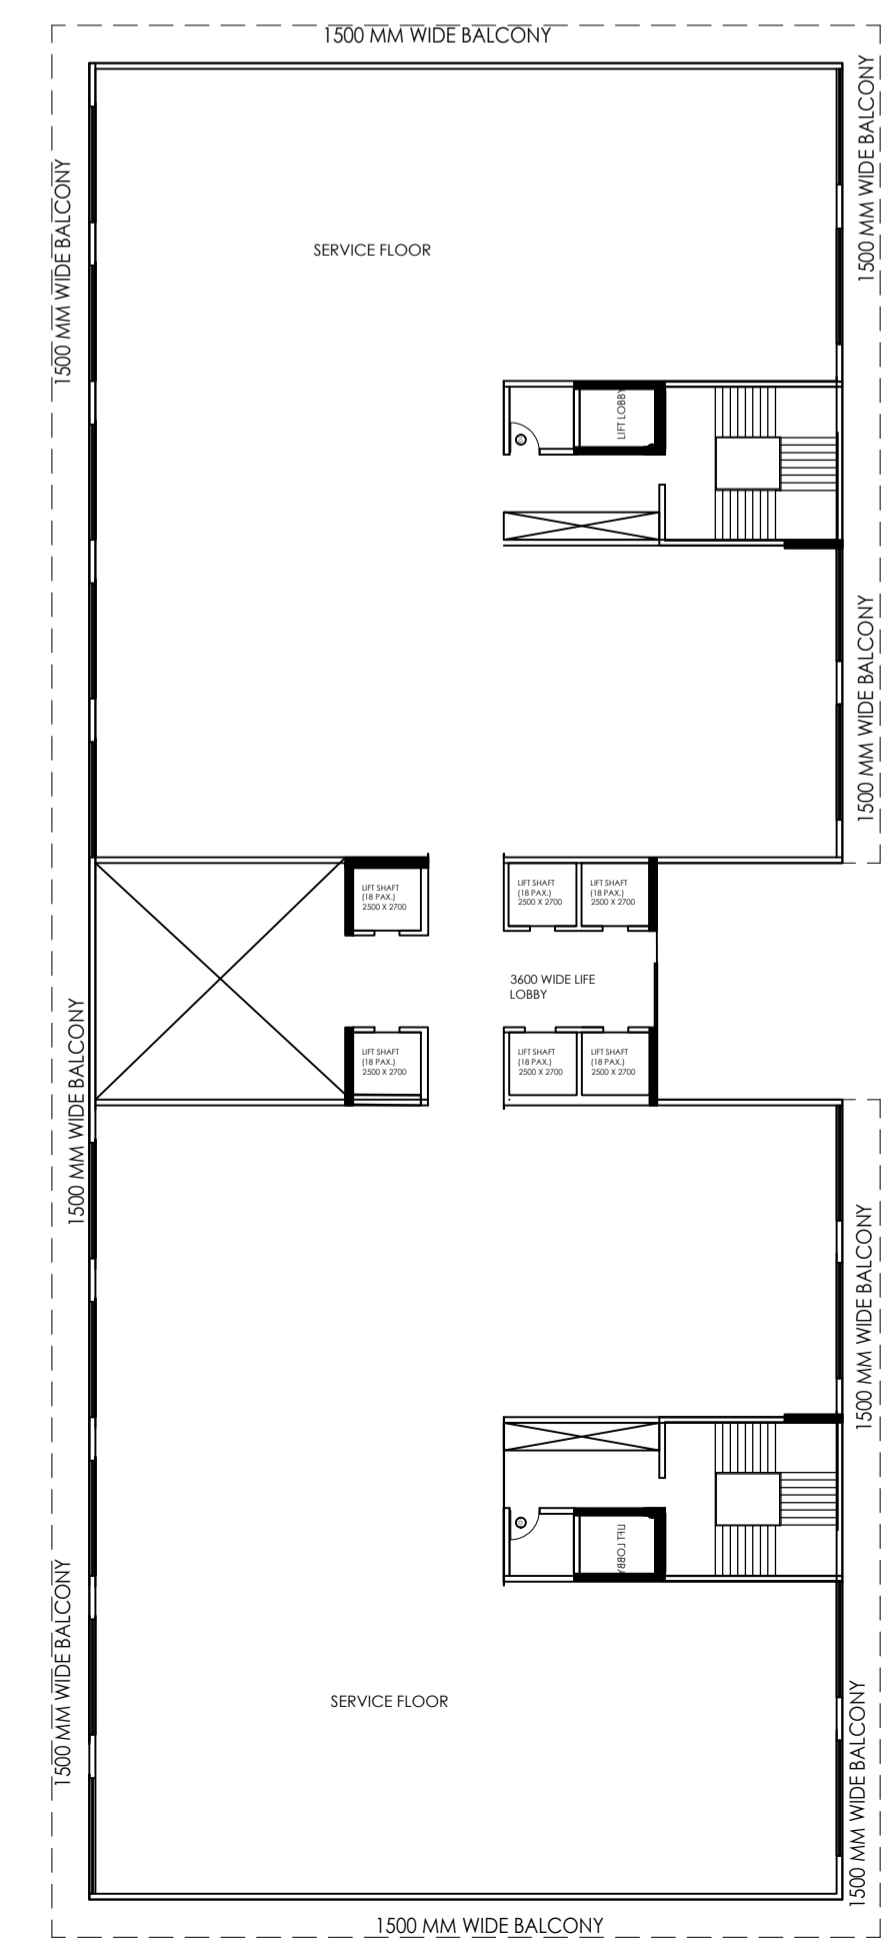

4TH & 8TH SERVICE FLOOR PLAN

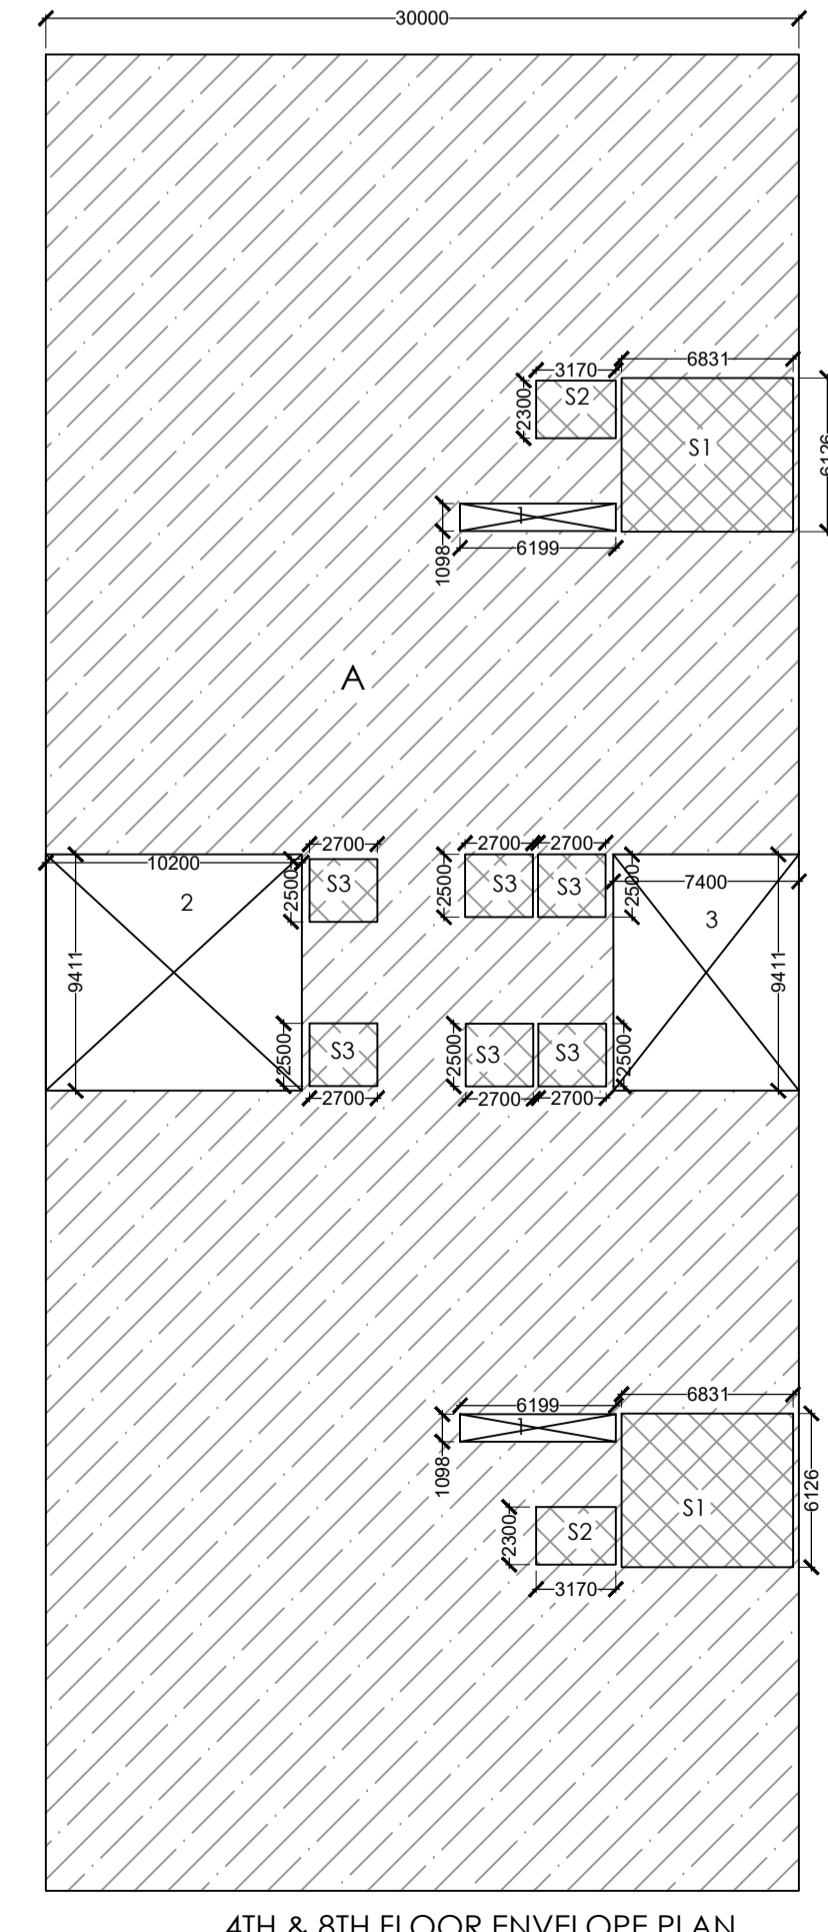

4TH & 8TH FLOOR ENVELOPE PLAN

GROUND/STILT FLOOR AREA DETAIL				
A (I)	30	73.151	1	2194.53
<b>OPEN AREA</b>				
1	6.199	1.098	2	13.613
2	10.2	9.411	1	95.9922
3	7.4	9.411	1	69.6414
<b>TOTAL (II)</b>				<b>179.2466</b>
<b>SERVICE AREA</b>				
S1	6.831	6.126	2	83.69341
S2	3.17	2.3	2	14.582
S3	2.7	2.5	6	40.5
<b>TOTAL (III)</b>				<b>138.7754</b>
<b>FAR (INST)</b>				
B	30	6.566	2	393.96
<b>TOTAL (IV)</b>				<b>393.96</b>
<b>TOTAL NON FAR</b>	<b>(I)-(II+III+IV)</b>			<b>1482.548</b>

BALCONY AREA DETAIL				
B1	30	1.5	2	90
B2	76.151	1.5		114.226
B3	33.37	1.5	2	100.11
<b>TOTAL ON 1 FLOOR</b>				<b>304.336</b>
<b>TOTAL ON ALL 27 FLOORS</b>	<b>304.336 X 27 =</b>			<b>8217.072</b>

18TH/TERRACE FLOOR AREA DETAIL				
A (I)	24.5	12.662	1	310.219
<b>FAR</b>				<b>310.219</b>
<b>ADD</b>				
M1	13.448	6.556	2	176.330176
M2	3.3	9.871	1	32.5743
M3	6.1	9.871	1	60.2131
<b>TOTAL</b>				<b>269.117576</b>

FLOOR	FAR	ADD FAR	NON FAR	TOTAL
STILT/GROUND FLOOR	393.96	138.775412	1482.547984	2015.283396
FIRST FLOOR	1876.507984	138.775412	0	2015.283396
2ND FLOOR	1876.507984	138.775412	0	2015.283396
3RD FLOOR	1876.507984	138.775412	0	2015.283396
4TH FLOOR	0	138.775412	1876.507984	2015.283396
5TH FLOOR	1876.507984	138.775412	0	2015.283396
6TH FLOOR	1876.507984	138.775412	0	2015.283396
7TH FLOOR	1876.507984	138.775412	0	2015.283396
8TH FLOOR	0	138.775412	1876.507984	2015.283396
9TH FLOOR	1876.507984	138.775412	0	2015.283396
10TH FLOOR	1876.507984	138.775412	0	2015.283396
11TH FLOOR	1876.507984	138.775412	0	2015.283396
12TH FLOOR	1876.507984	138.775412	0	2015.283396
13TH FLOOR	1876.507984	138.775412	0	2015.283396
14TH FLOOR	1876.507984	138.775412	0	2015.283396
15TH FLOOR	1876.507984	138.775412	0	2015.283396
16TH FLOOR	1876.507984	138.775412	0	2015.283396
17TH FLOOR	1876.507984	138.775412	0	2015.283396
18/TERRACE	310.219	269.117576		579.336576
<b>BALCONY</b>			6086.73	6086.73
<b>TOTAL</b>	<b>28851.79876</b>	<b>2767.074992</b>	<b>11322.29395</b>	<b>42941.1677</b>


GR TO 26 TH FLOOR PLAN SHEET -16

## BLOCK -7 (IT)


PROPOSED BUILDING PLAN FOR  
M/S POOJA INFOTECH PVT. LTD.  
PLOT NO.-19, SECTOR - KP-V, GREATER NOIDA  
GAUTAM BUDDHA NAGAR, UTTAR PRADESH

OWNER/DIRECTOR SIGN:

ARCHITECT SIGN:

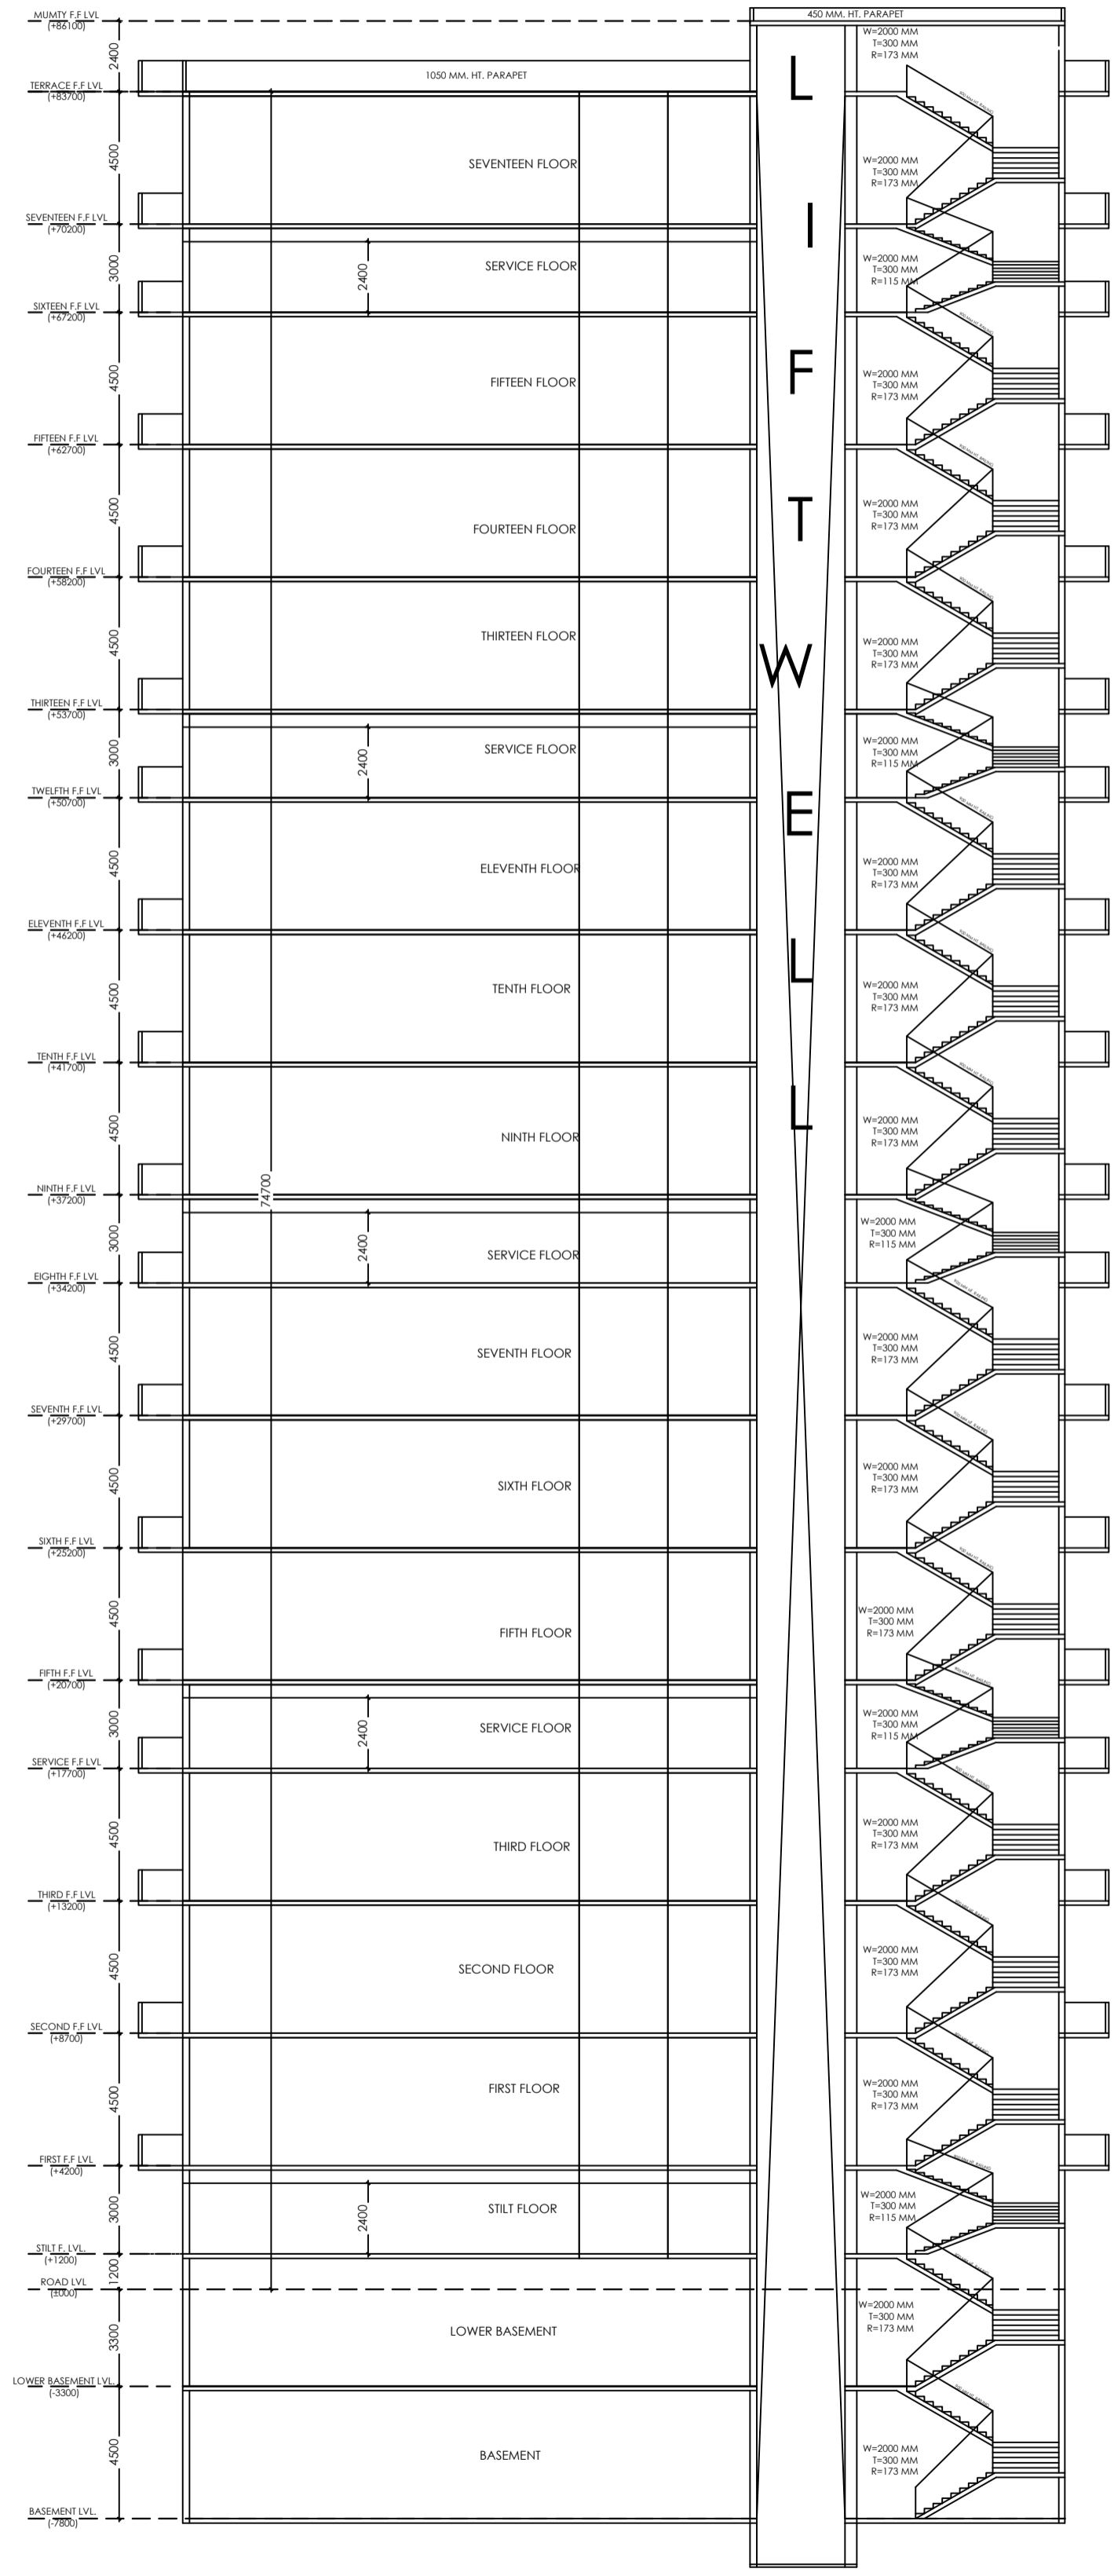

SECTION A-A'

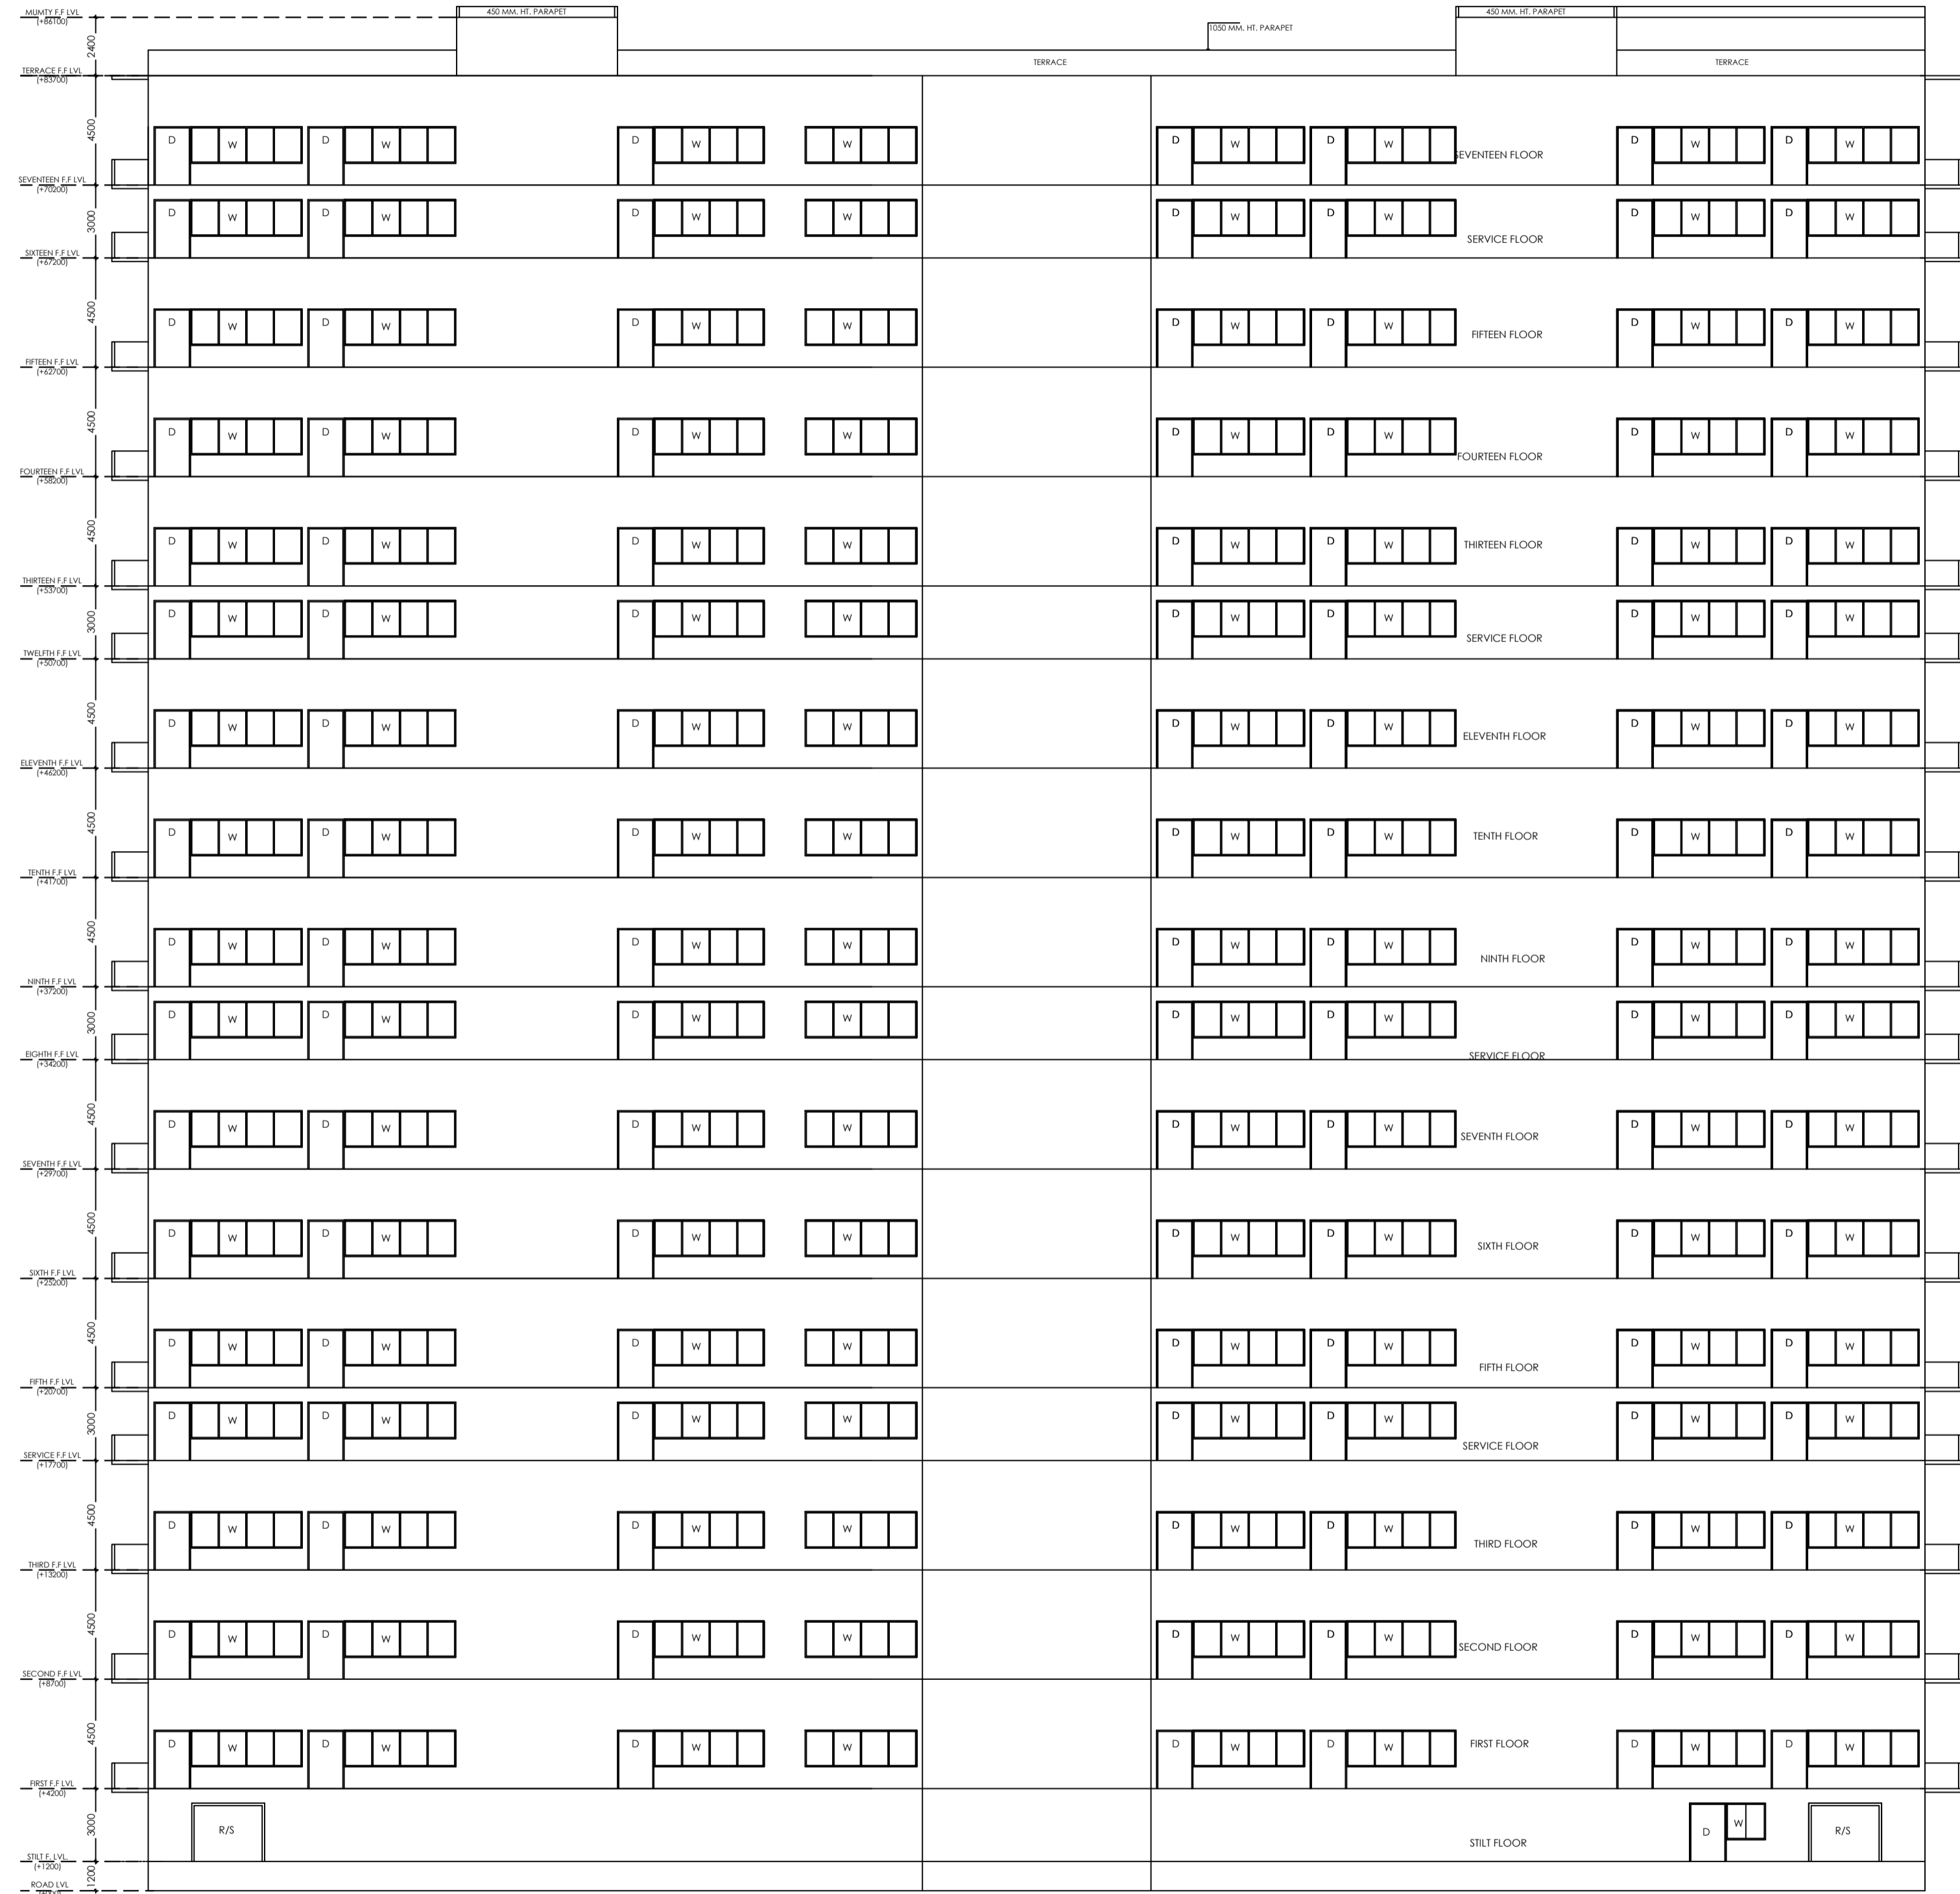

FRONT ELEVATION

SECTION ELEVATION

SHEET-17

# BLOCK -7( IT )

PROPOSED BUILDING PLAN FOR  
M/S POOJA INFOTECH PVT. LTD.  
PLOT NO.-19, , SECTOR - KP-V, GREATER NOIDA  
GAUTAM BUDDHA NAGAR, UTTAR PRADESH

OWNER/DIRECTOR SIGN:

ARCHITECT SIGN: