
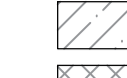

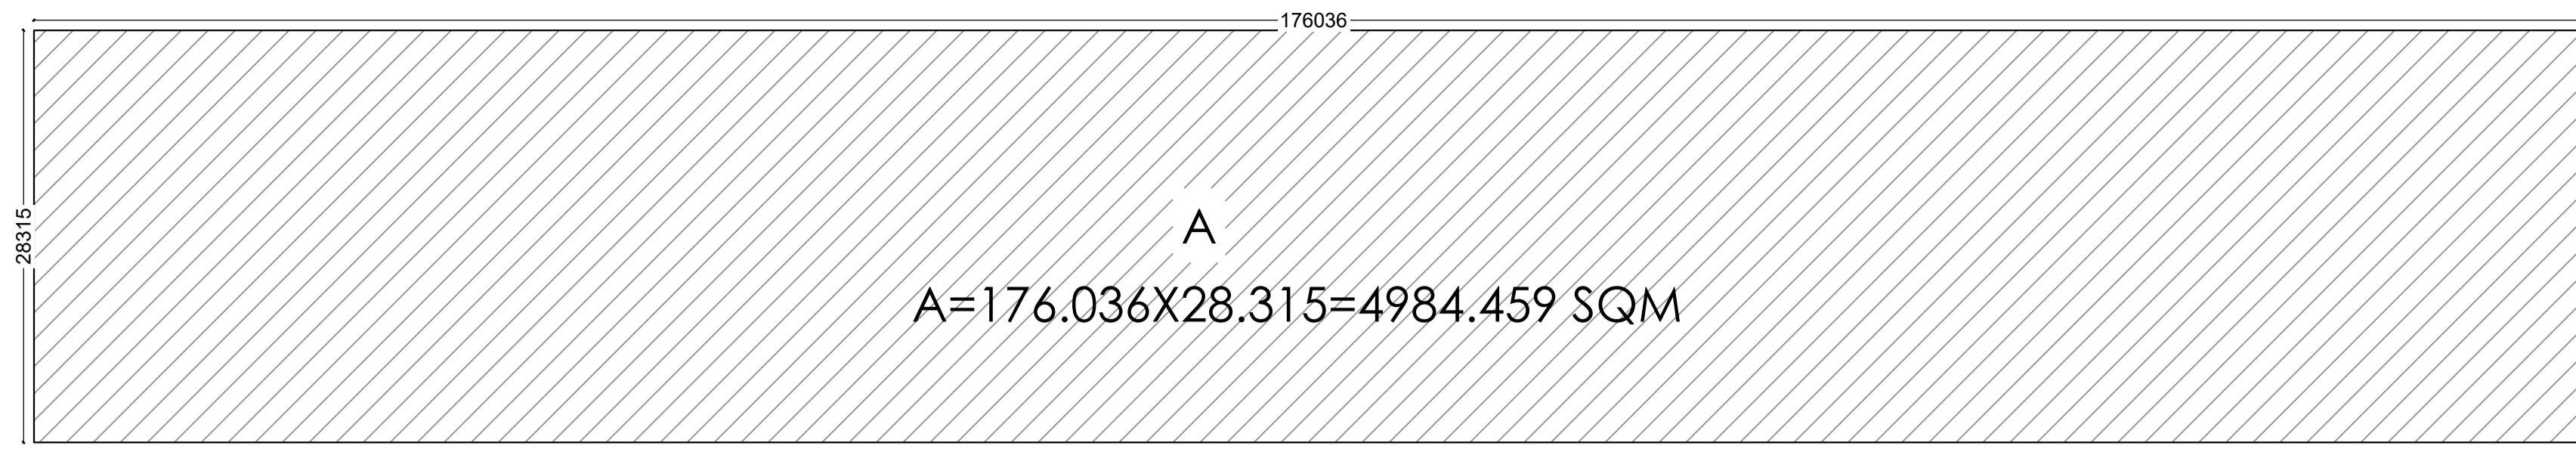
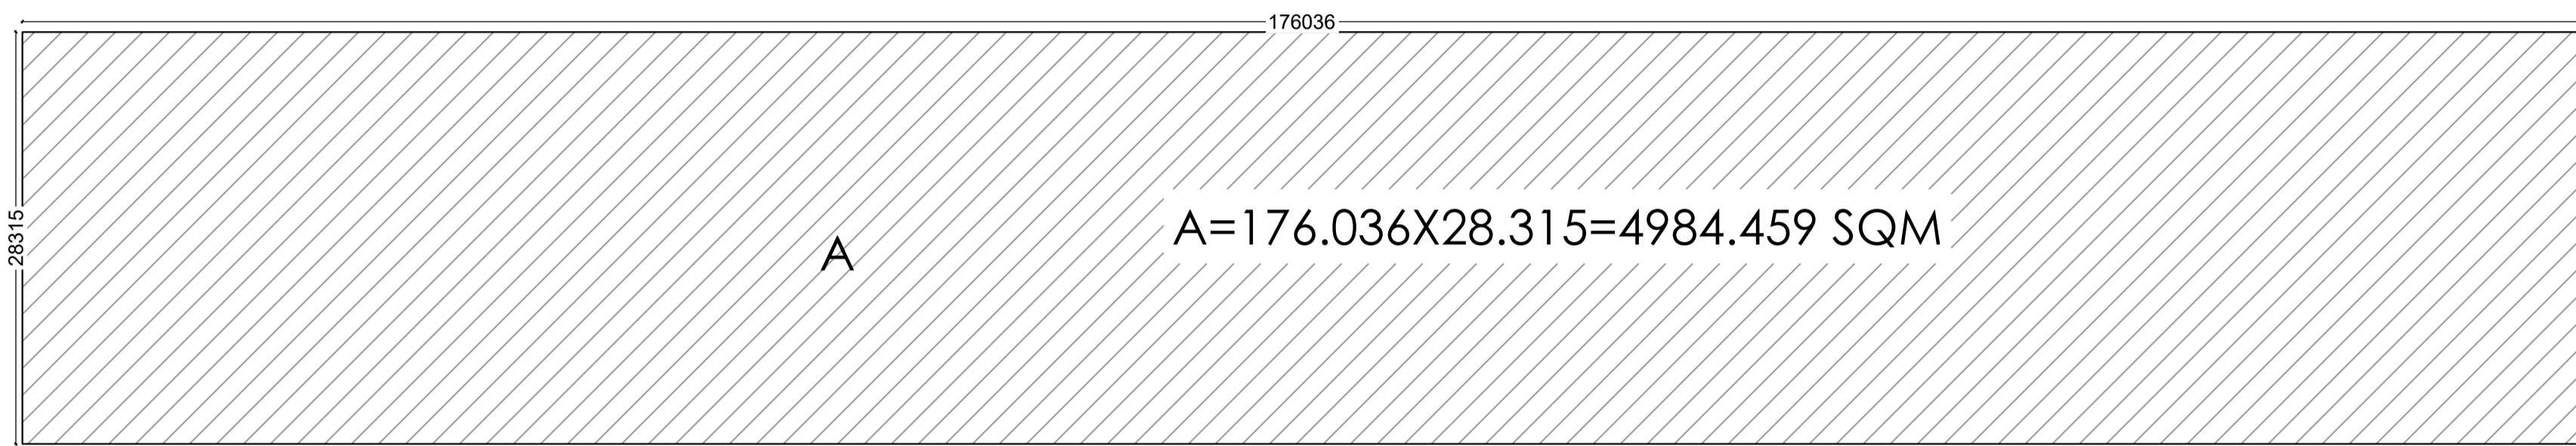


-  FAR
-  NON FAR
-  ADD FAR




1ST,2ND & 3RD FLOOR ENVELOPE PLAN




GROUND FLOOR ENVELOPE PLAN


GROUND,1ST,2ND & 3RD FLOOR AREA DETAIL				
A (I)	176.036	28.315	1	4984.45934
TOTAL FAR				4984.45934

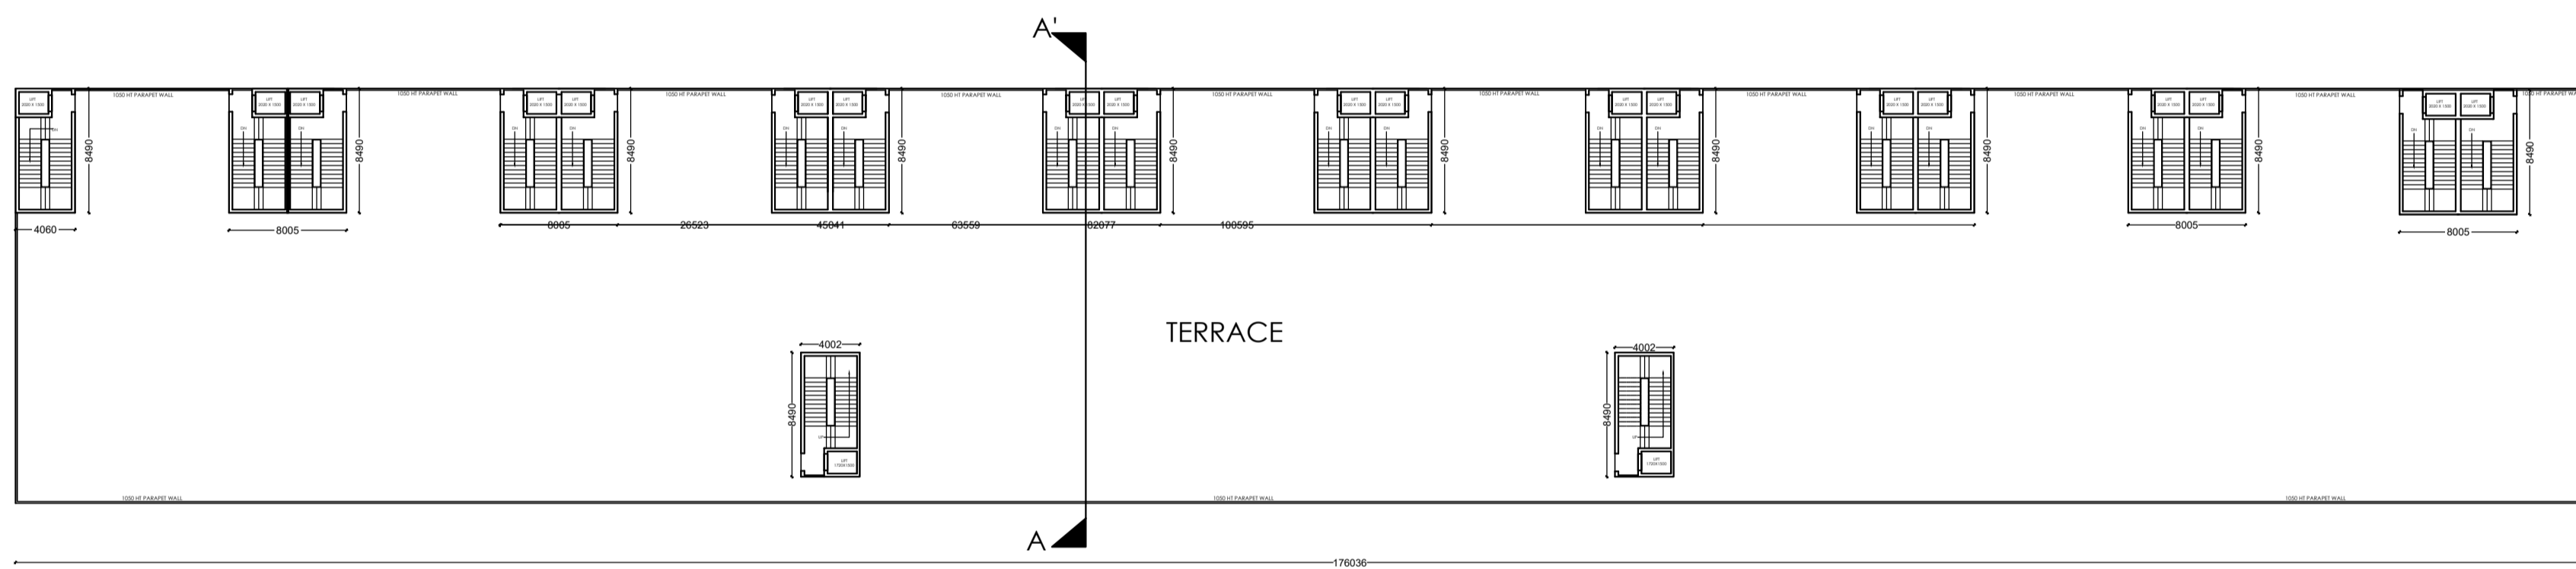


TERRACE FLOOR PLAN

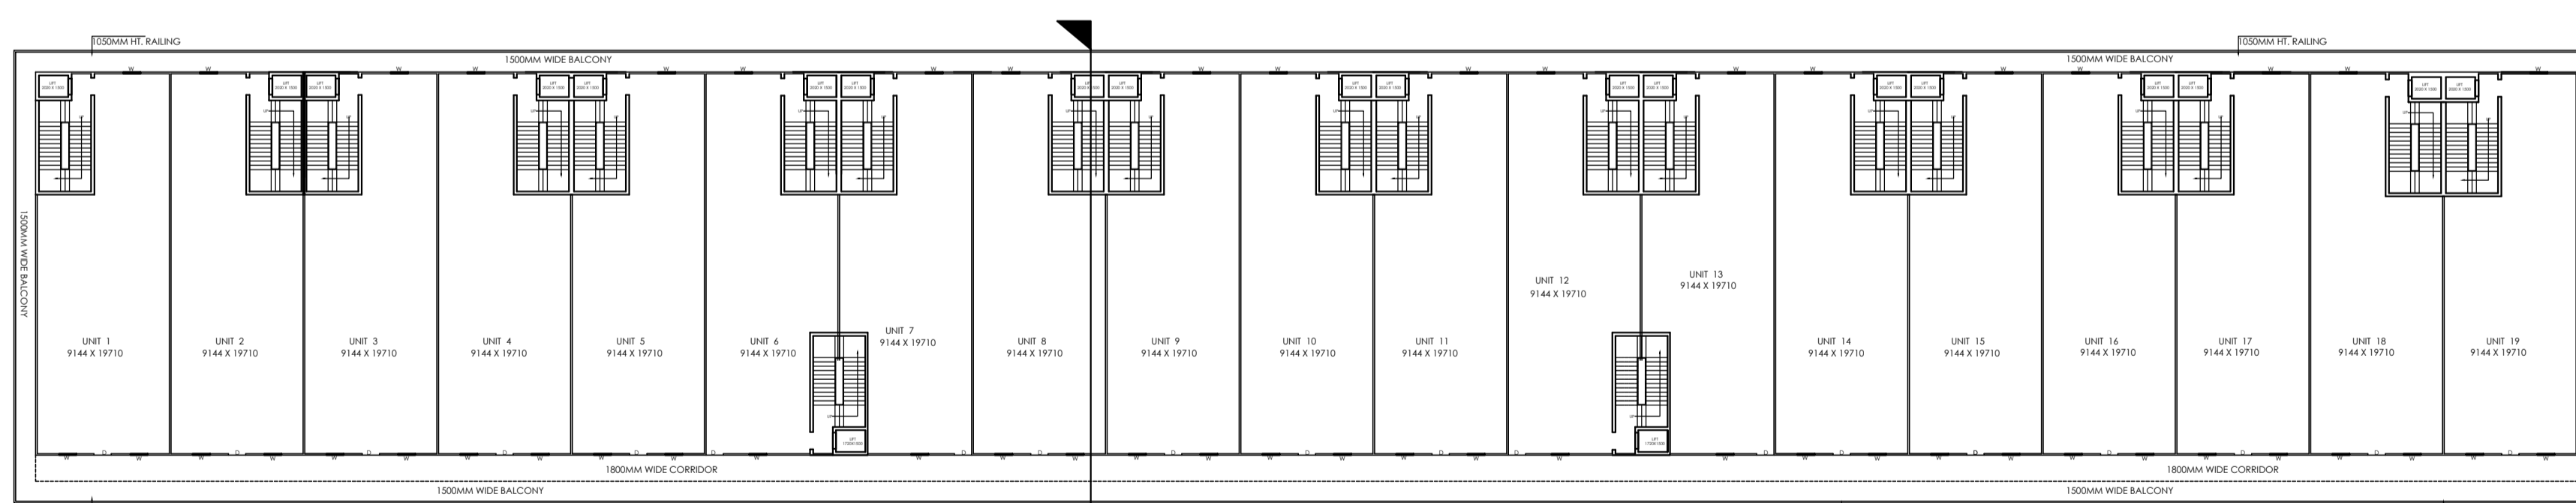

1ST 2ND & 3RD (IT) FLOOR TYPICAL PLAN

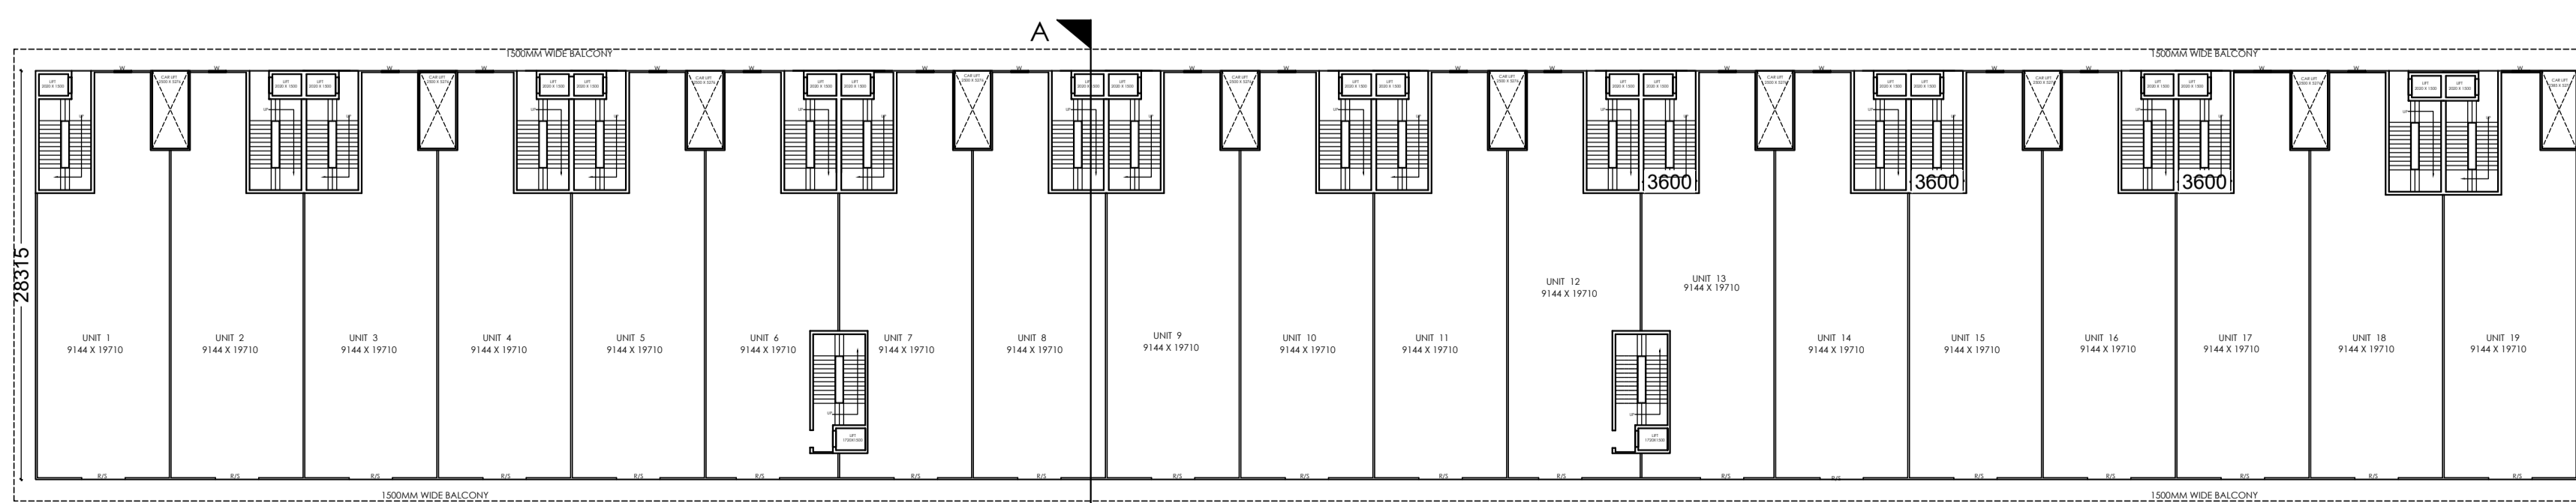

GROUND (COMMERCIAL) FLOOR PLAN

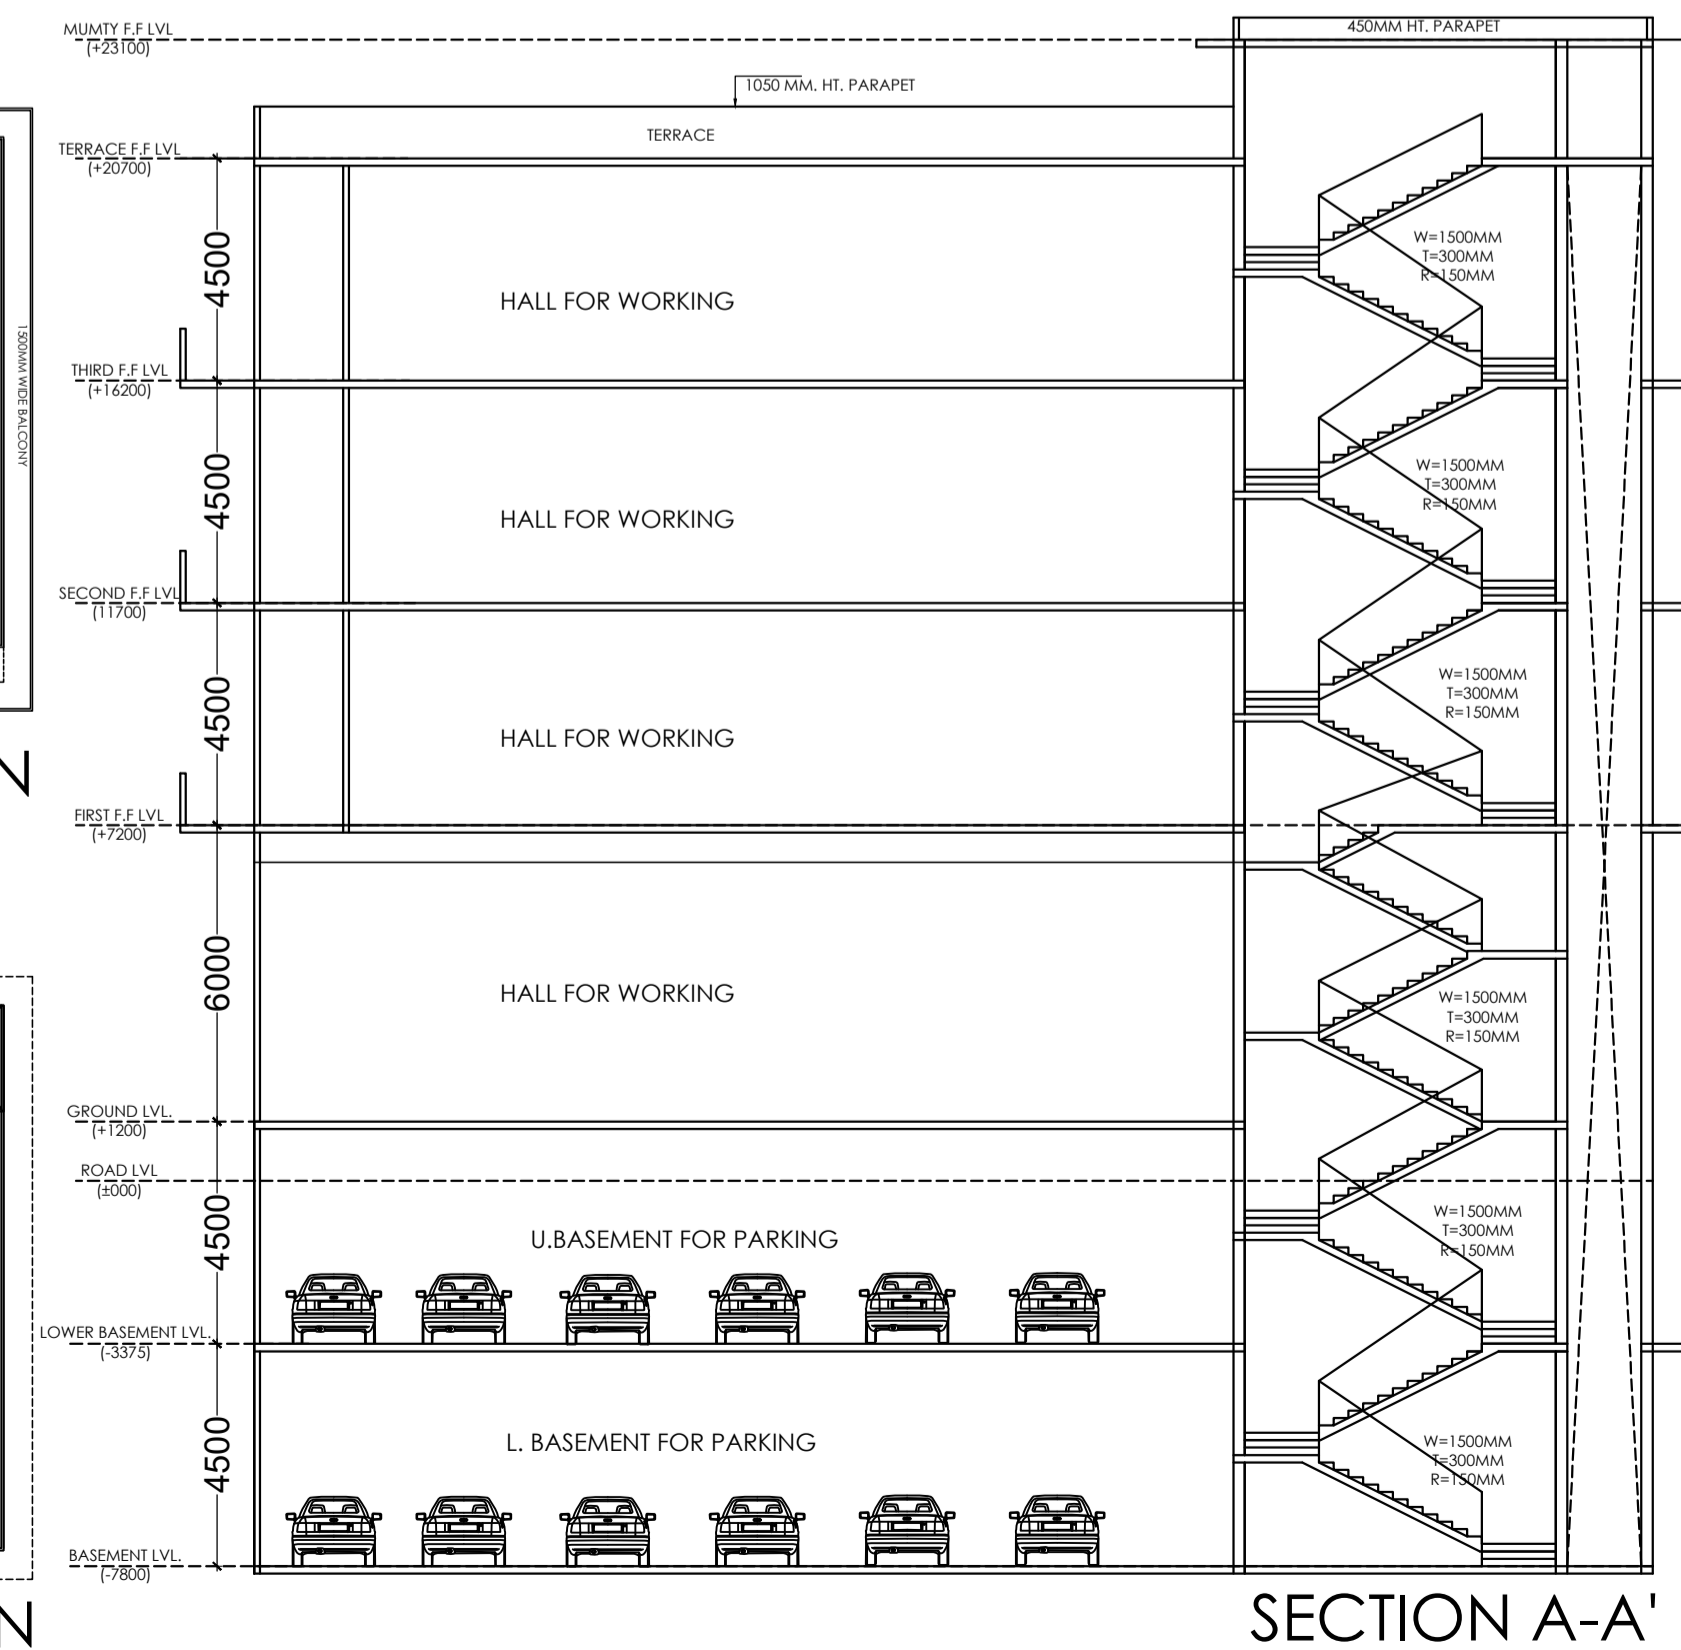

SECTION A-A'

GROUND FLOOR PLAN


SHEET 7

BLOCK -02  
IT & COMMERCIAL


PROPOSED BUILDING PLAN FOR  
M/S POOJA INFOTECH PVT. LTD.  
PLOT NO.-19, SECTOR - KP-V, GREATER NOIDA  
GAUTAM BUDDHA NAGAR, UTTAR PRADESH

OWNER/DIRECTOR SIGN:

ARCHITECT SIGN:

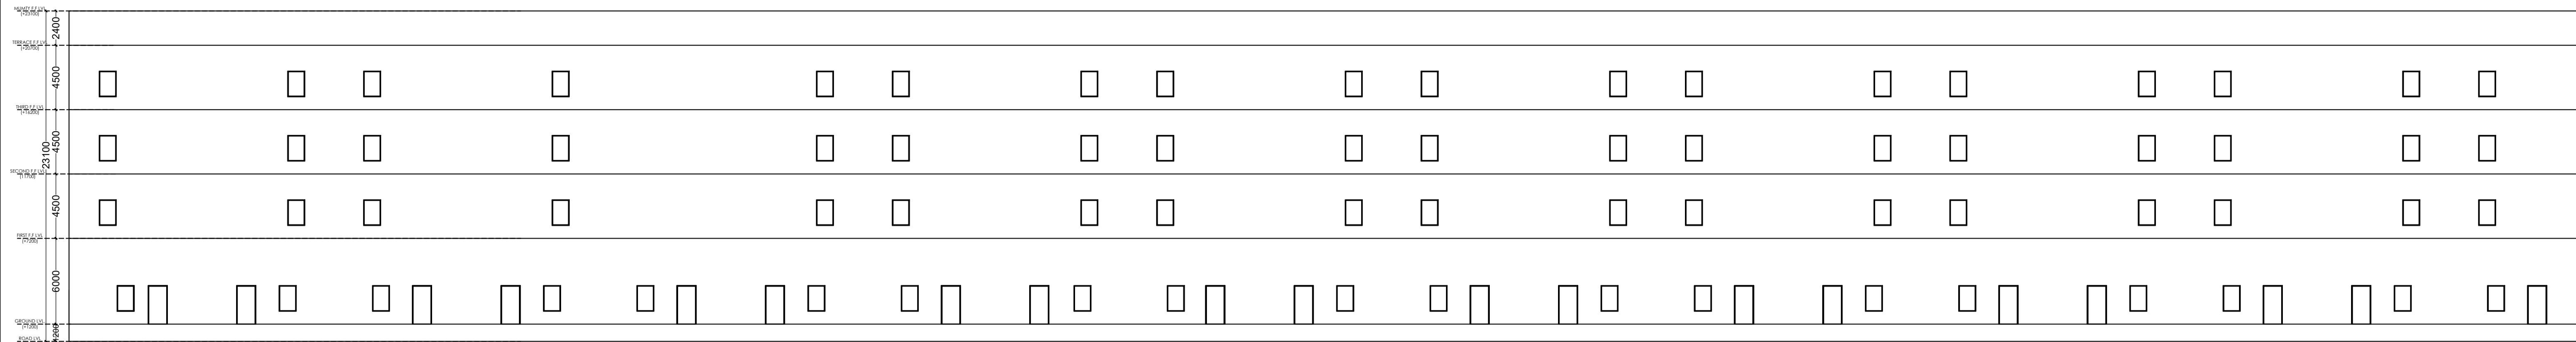


FRONT ELEVATION

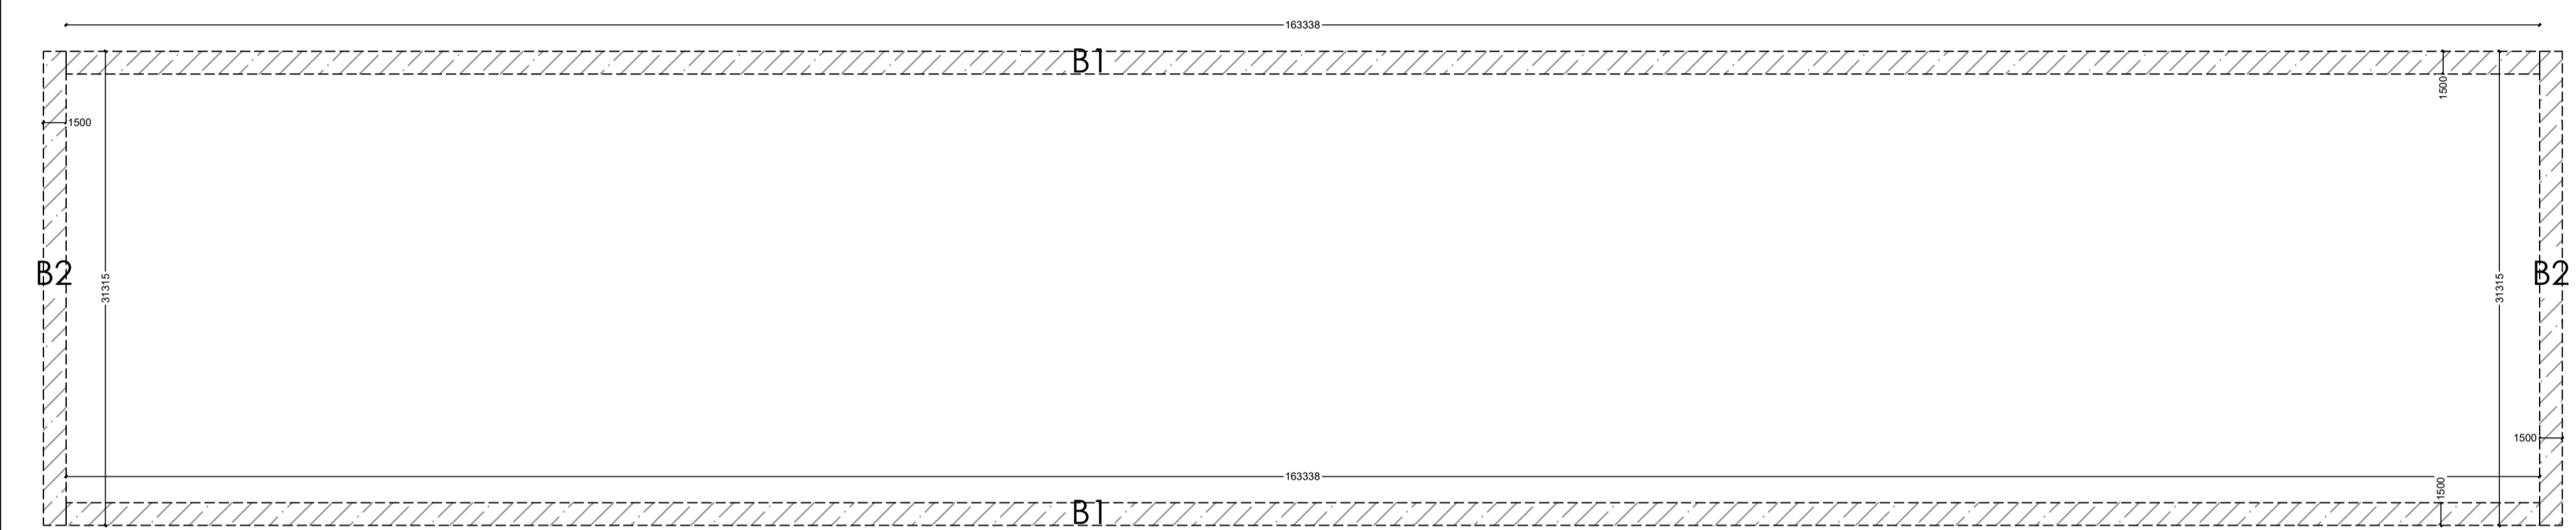

BALCONY ENVELOPE PLAN

BALCONY AREA DETAIL				
B1	163.338	1.5	2	490.014
B2	31.315	1.5	2	93.945
TOTAL (I)				583.959
TOTAL ON ALL FLOOR (I)X11				6423.549

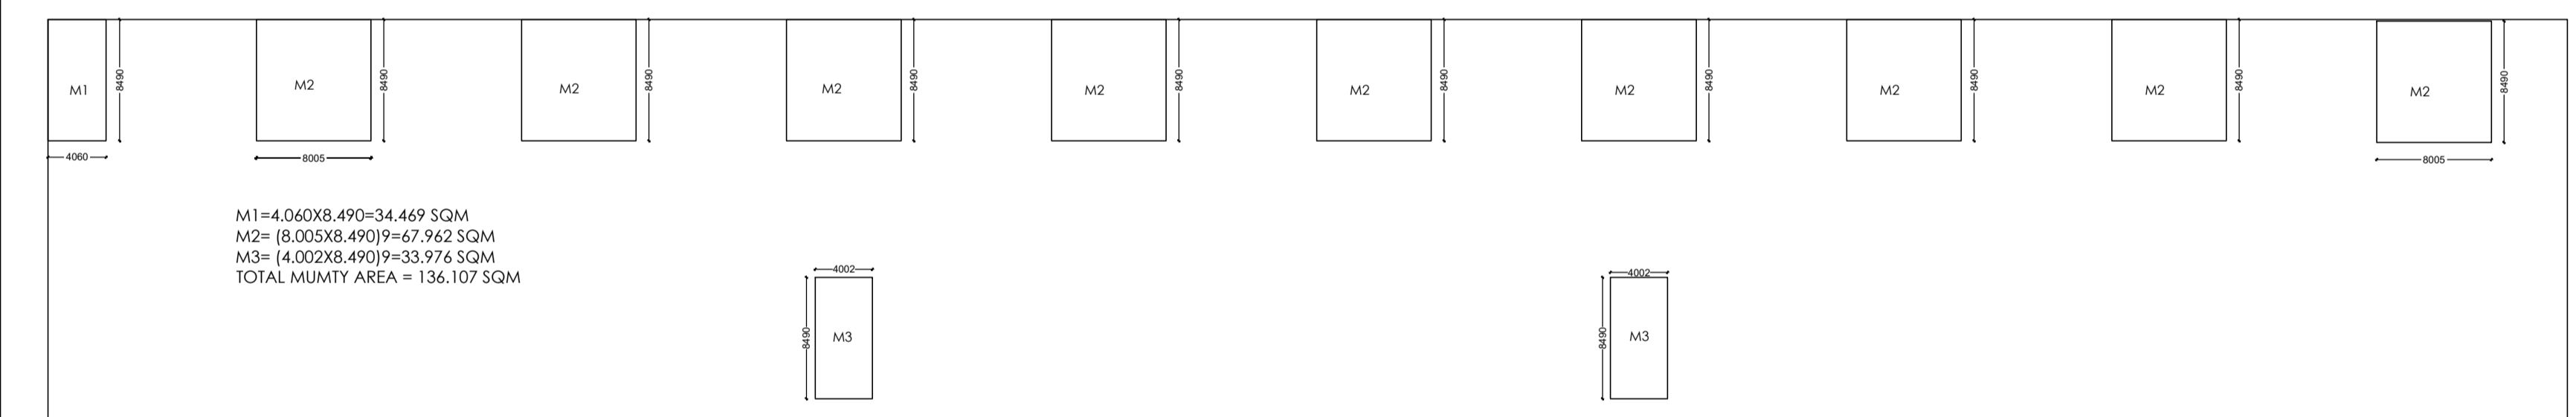

TERRACE ENVELOPE PLAN

M1=4.060X8.490=34.469 SQM  
M2= (8.005X8.490)=67.962 SQM  
M3= (4.002X8.490)=33.976 SQM  
TOTAL MUMTY AREA = 136.107 SQM

FLOOR	FAR	ADD.FAR	NON FAR	TOTAL
GR FLOOR	4984.45934	0	0	4984.45934
1ST FLOOR	4984.45934	0	0	4984.45934
2ND FLOOR	4984.45934	0	0	4984.45934
3RD FLOOR	4984.45934	0	0	4984.45934
TERRACE		136.107		136.107
BALCONY			6423.549	6423.549
TOTAL	19937.83736	136.107	6423.549	26497.49336

1ST,2ND & 3RD FLOOR PLAN ELEVATION SECTION	SHEET 8
BLOCK -02	
PROPOSED BUILDING PLAN FOR M/S POOJA INFOTECH PVT. LTD. PLOT NO.-19, , SECTOR - KP-V, GREATER NOIDA GAUTAM BUDDHA NAGAR, UTTAR PRADESH	
OWNER/DIRECTOR SIGN:	
ARCHITECT SIGN:	