



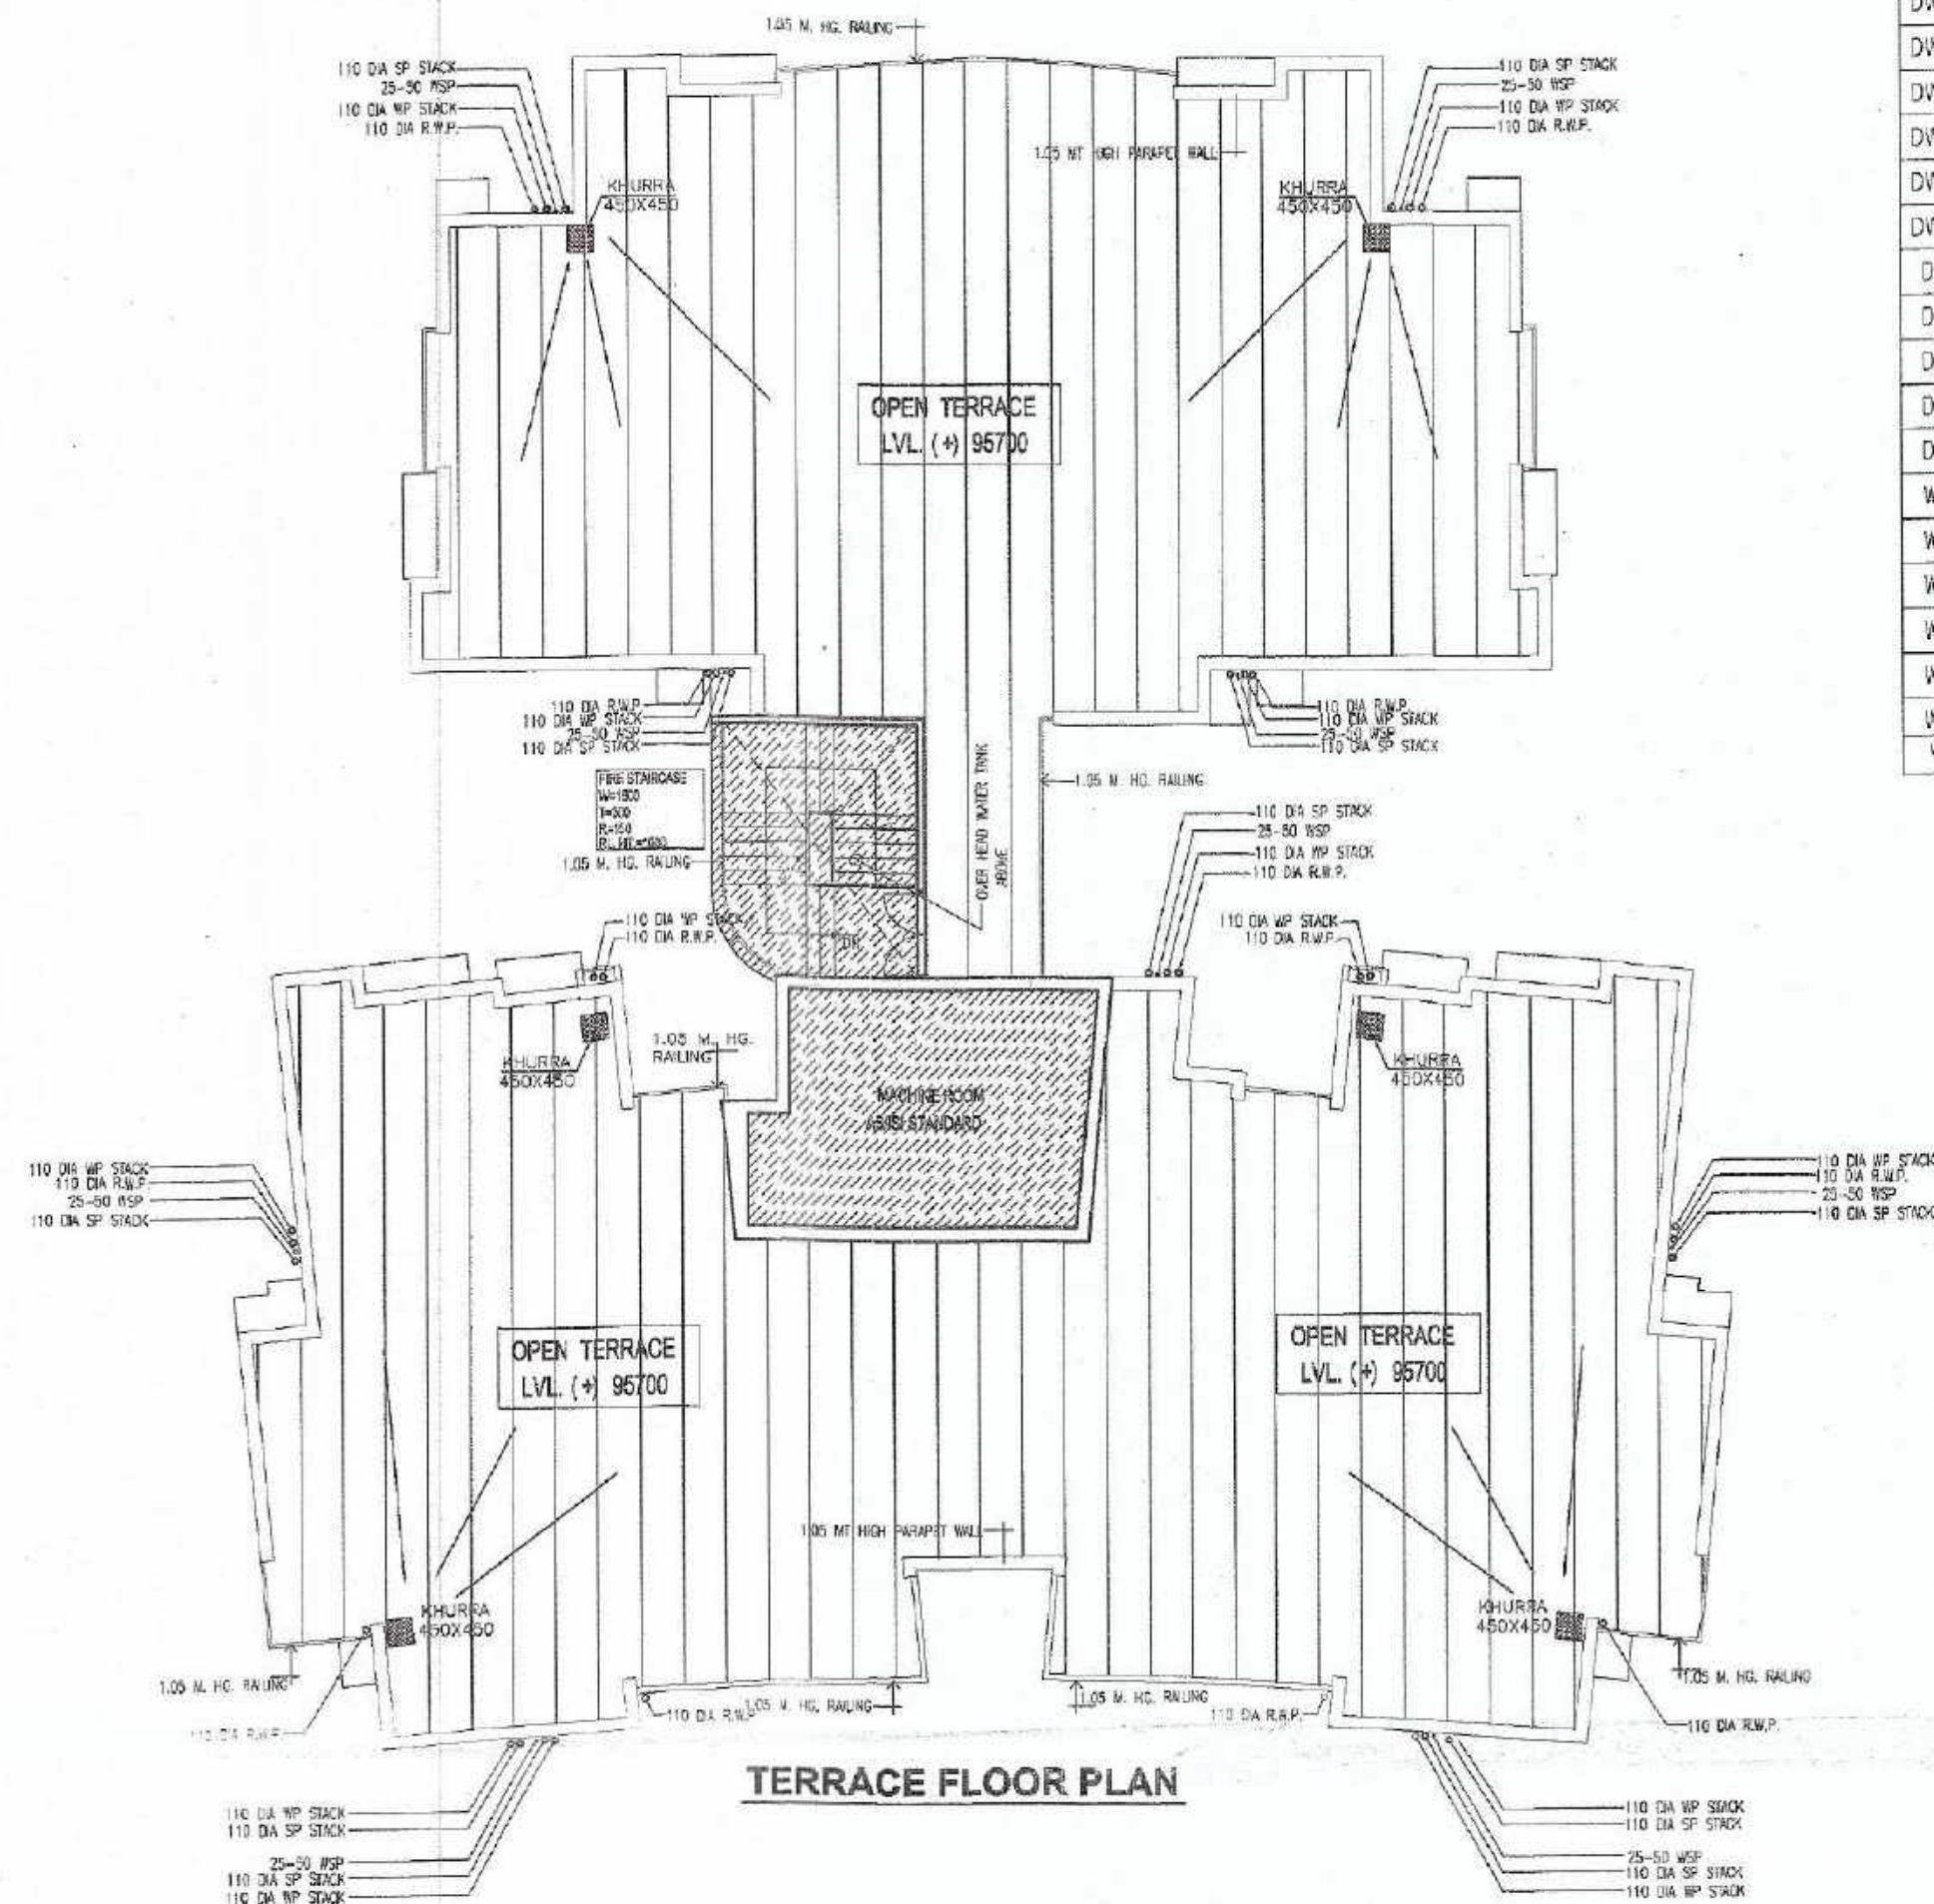

TYPE	SIZE	QTY	UNIT
DW1	2970X2550	---	2550
DW2	1440X2550	---	2550
DW3	1700X2550	---	2550
DW4	1425X2550	---	2550
DW5	4650X2550	---	2550
DW6	2530X2550	---	2550
D1	1150 X 2100	---	2100
D2	1000 X 2100	---	2100
D3	750 X 2100	---	2100
D4	900 X 2100	---	2100
D5	1500 X 2550	---	2550
W1	1500 X 1950	750	2350
W2	1050 X 1950	750	2350
W3	1285 X 1950	1050	2350
W4	825 X 1950	750	2350
W5	1600 X 1950	750	2350
W6	1570 X 1950	750	2350
V	600 X 600	1950	2350

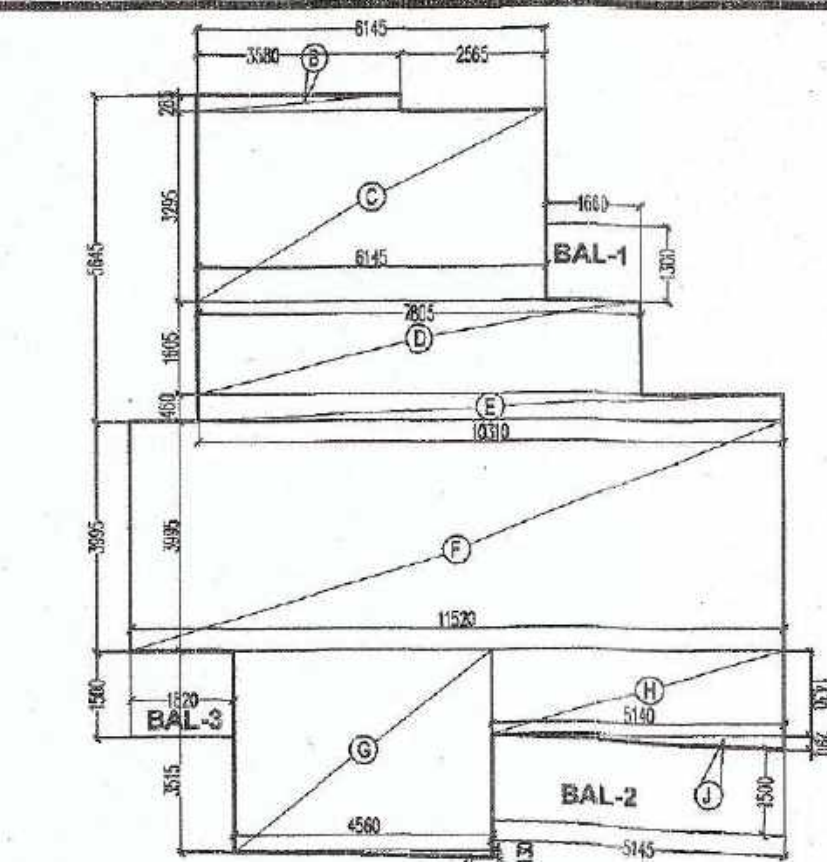


AREA DIAGRAM 3 BED ROOM

B - 3.580 X 0.285 = 1.020 Sq.M.
 C - 6.145 X 3.295 = 20.248 Sq.M.
 D - 7.805 X 1.605 = 12.528 Sq.M.
 E - 10.310 X 0.460 = 4.742 Sq.M.
 F - 11.520 X 3.995 = 46.023 Sq.M.
 G - 4.560 X 3.515 = 16.028 Sq.M.
 H - 5.140 X 1.430 = 7.350 Sq.M.
 J - 1/2 X 5.140 X 0.290 = 0.745 Sq.M.
 K - 1/2 X 4.560 X 0.130 = 0.296 Sq.M.

TOTAL = 108.981 Sq.M.

TOTAL F A R AREA OF 3 BED ROOM=108.981 SQMT.

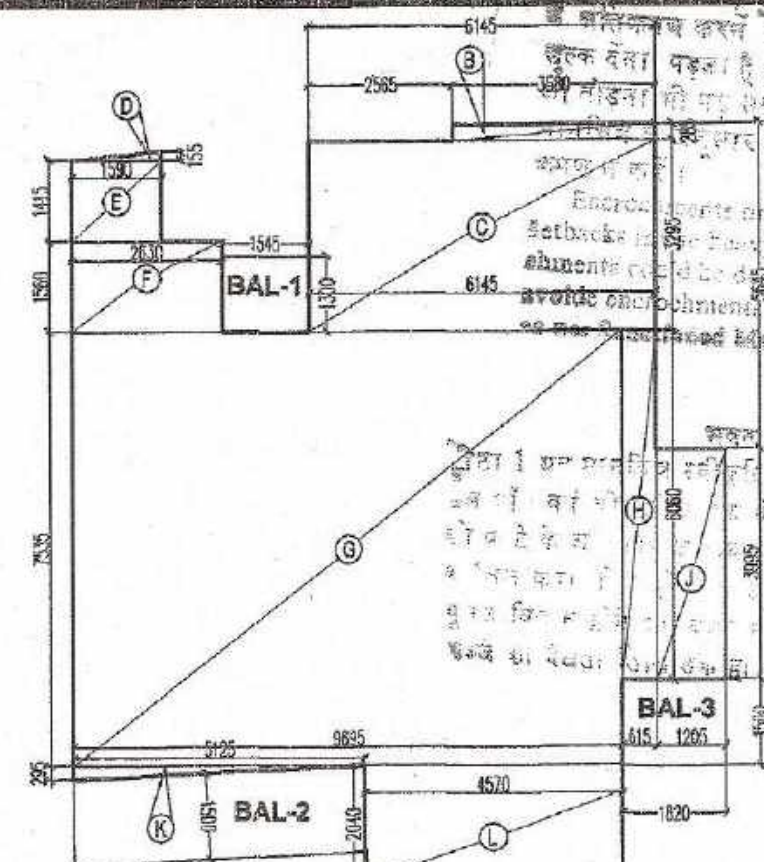


AREA DIAGRAM 3 BED WITH STUDY

B - 3.580 X 0.285 = 1.020 Sq.M.
 C - 6.145 X 3.295 = 20.248 Sq.M.
 D - 1/2 X 1.590 X 0.155 = 0.123 Sq.M.
 E - 1.590 X 1.415 = 2.249 Sq.M.
 F - 2.630 X 1.560 = 4.102 Sq.M.
 G - 9.695 X 7.535 = 73.052 Sq.M.
 H - 0.615 X 6.060 = 3.727 Sq.M.
 J - 1.205 X 3.995 = 4.814 Sq.M.
 K - 1/2 X 5.125 X 0.295 = 0.755 Sq.M.
 L - 4.570 X 2.04 = 9.323 Sq.M.
 M - 1/2 X 4.570 X 0.115 = 0.262 Sq.M.

TOTAL = 119.675 Sq.M.

TOTAL F A R AREA OF 3 BED STUDY=119.675 SQMT.

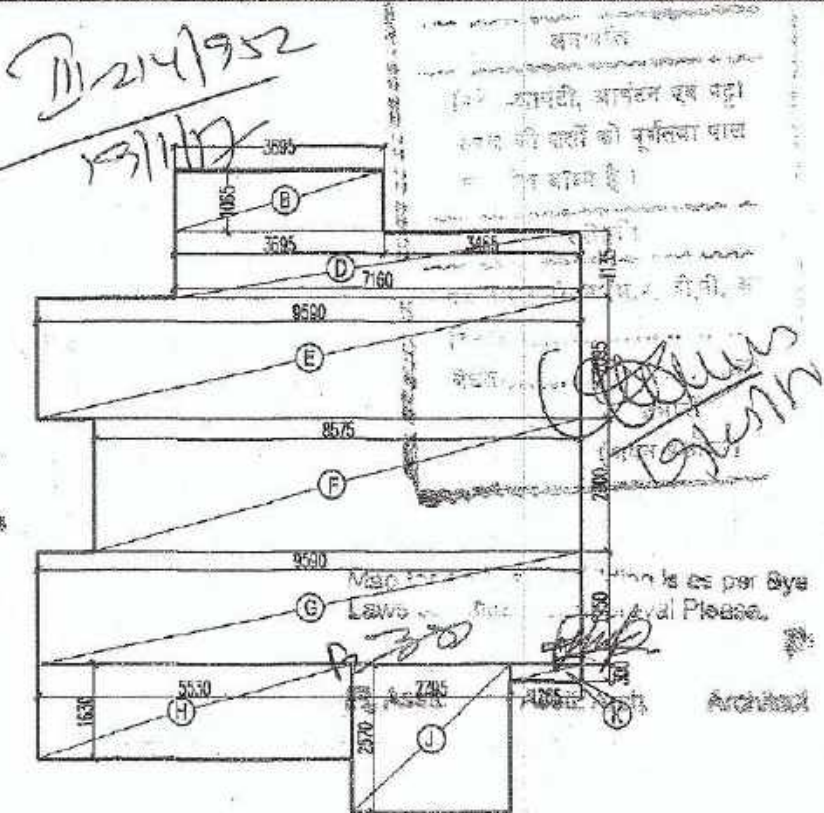

AREA DIAGRAM 2 BED STUDY

B - 3.695 X 1.055 = 3.896 Sq.M.
 D - 7.180 X 1.135 = 8.127 Sq.M.
 E - 8.590 X 2.095 = 20.091 Sq.M.
 F - 6.575 X 2.300 = 15.123 Sq.M.
 G - 9.690 X 1.950 = 18.700 Sq.M.
 H - 5.530 X 1.630 = 9.014 Sq.M.
 J - 2.795 X 2.570 = 7.163 Sq.M.
 K - 1.285 X 0.300 = 0.379 Sq.M.

TOTAL = 67.153 Sq.M.

NET FAR AREA OF 2 BED STUDY = 87.163

	15% SERVICES AREA DETAILS FOR TOWER-I							
	CUP BOARD	LIFT LOBBY	FST	MACHINE ROOM	MUMTY	OHT	SER. DUCT	LIFT SHAFT
GR. FL.	4.80	8.50	15.60					28.90
1ST FL.	4.80	8.50	15.60				3.40	10.24
2ND FL.	4.80	8.50	15.60				3.40	10.24
3RD FL.	4.80	8.50	15.60				3.40	10.24
4TH FL.	4.80	8.50	15.60				3.40	10.24
5TH FL.	4.80	8.50	15.60				3.40	10.24
6TH FL.	4.80	8.50	15.60				3.40	10.24
7TH FL.	4.80	8.50	15.60				3.40	10.24
8TH FL.	4.80	8.50	15.60				3.40	10.24
9TH FL.	4.80	8.50	15.60				3.40	10.24
10TH FL.	4.80	8.50	15.60				3.40	10.24
11TH FL.	4.80	8.50	15.60				3.40	10.24
12TH FL.	4.80	8.50	15.60				3.40	10.24
13TH FL.	4.80	8.50	15.60				3.40	10.24
14TH FL.	4.80	8.50	15.60				3.40	10.24
15TH FL.	4.80	8.50	15.60				3.40	10.24
16TH FL.	4.80	8.50	15.60				3.40	10.24
17TH FL.	4.80	8.50	15.60				3.40	10.24
18TH FL.	4.80	8.50	15.60				3.40	10.24
19TH FL.	4.80	8.50	15.60				3.40	10.24
20TH FL.	4.80	8.50	15.60				3.40	10.24
21ST FL.	4.80	8.50	15.60				3.40	10.24
22ND FL.	4.80	8.50	15.60				3.40	10.24
23RD FL.	4.80	8.50	15.60				3.40	10.24
24TH FL.	4.80	8.50	15.60				3.40	10.24
25TH FL.	4.80	8.50	15.60				3.40	10.24
26TH FL.	4.80	8.50	15.60				3.40	10.24
27TH FL.	4.80	8.50	15.60				3.40	10.24
28TH FL.	4.80	8.50	15.60				3.40	10.24
29TH FL.	4.80	8.50	15.60				3.40	10.24
TOTAL	144.04	246.50	452.40	28.34	58.04	27.64	98.60	296.96

(2) कांस्टी को ब्रिजिंग प्रमाण एवं हेलि कार्ड
 करके समय निकाल प्रमाण (आवास) में निम्न
 अनुसार समय नुसार प्रमाण प्रस्तुत करा होगा

PROJECT:
 PROPOSED GROUP HOUSING AT PLOT NO-GH-02, SECTOR-107 NOIDA (U.P.)

ENGINEER'S SIGN

ARCHITECTS
SPACE COMBINE
 ARCHITECTS, PLANNERS, ENGINEERS & PROJECT MANAGEMENT CONSULT.
 A1/112, 2ND FLOOR,
 SAFDARJUNG ENCLAVE, NEW DELHI-29.
 PH-46150000.

SHEET TITLE:
TOWER-I
 (3 BED ROOM + 3 BED WITH STUDY)
 & (2 BED ROOM + STUDY)
TERRACE PLAN AND AREA DETAILS
 AND AREA DETAIL




SCALE : 1:100 DRG. NO. A-208

DEALT BY : BISHT

OWNER :
GREAT VALUE PROJECTS
INDIA LTD.

ARCHITECT'S SIGN

OWNER'S SIGN

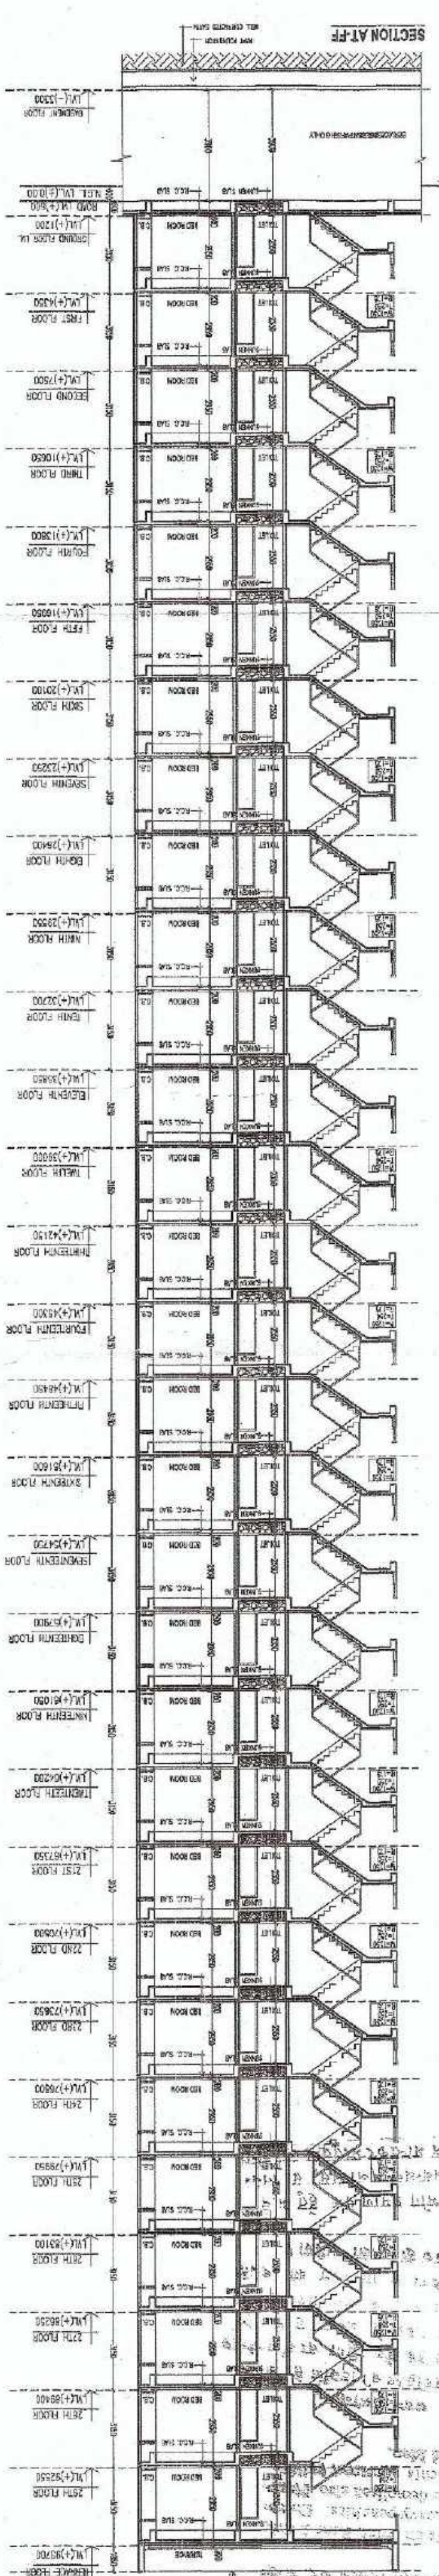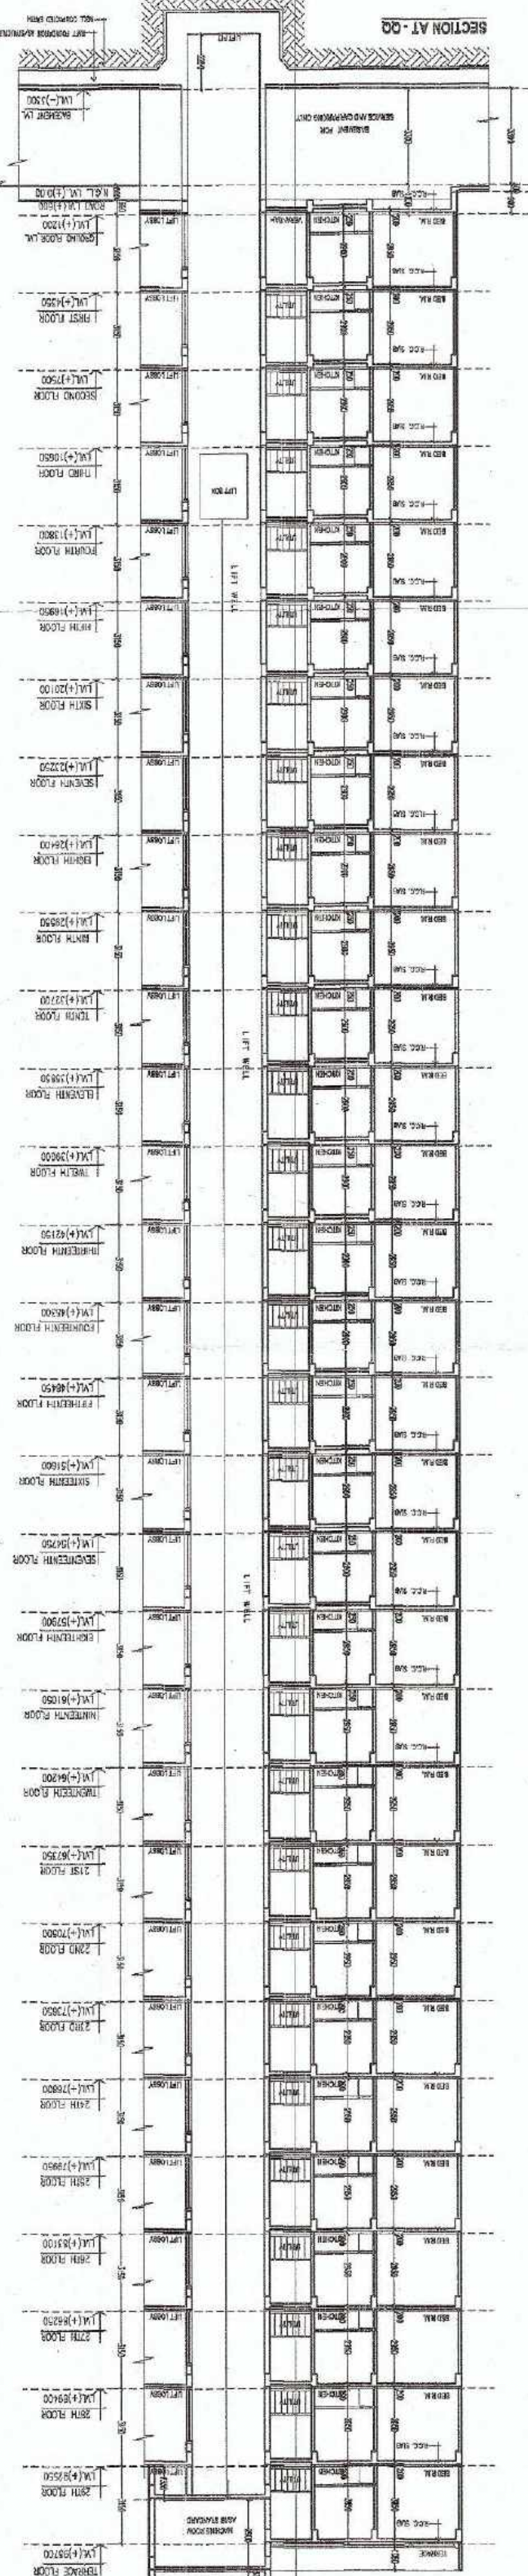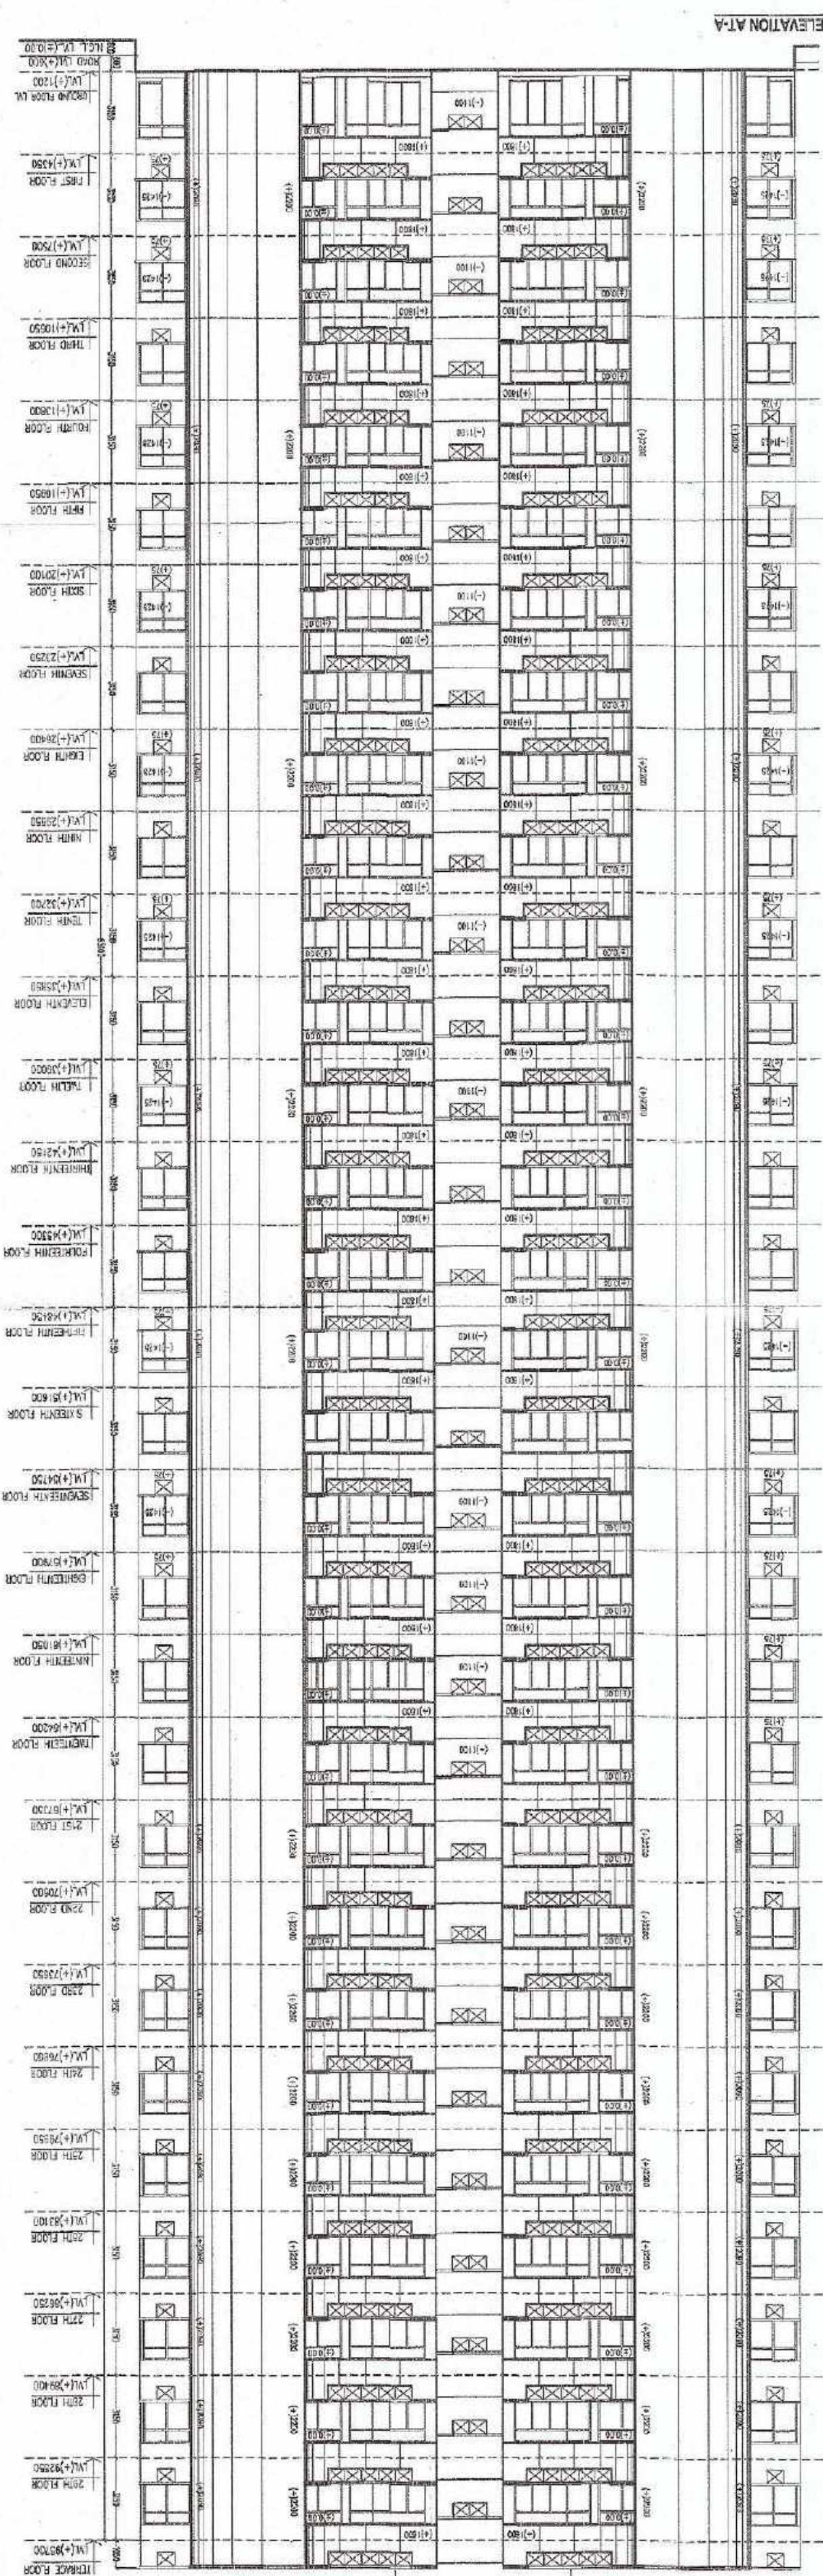

GREAT VALUE PROJECTS
INDIA LTD.

OWNER:

DEALT BY:

SCALE: 1:100

DRG. NO. A-200

(ELEVATION AND SECTIONS)

TOWERS-1

ARCHITECTS, PLANNERS, ENGINEERS & PROJECT MANAGEMENT CONSULT.

SAFARIJUNG ENCLAVE, NEW DELHI-28.

ARCHITECTS, PLANNERS, ENGINEERS & PROJECT MANAGEMENT CONSULT.

SPACE COMBINE

ARCHITECTS

ARCHITECTS

