

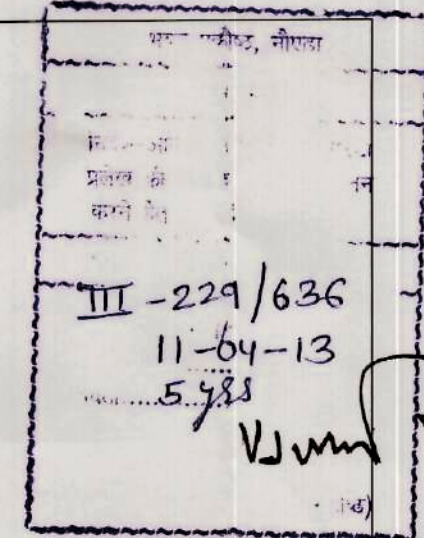
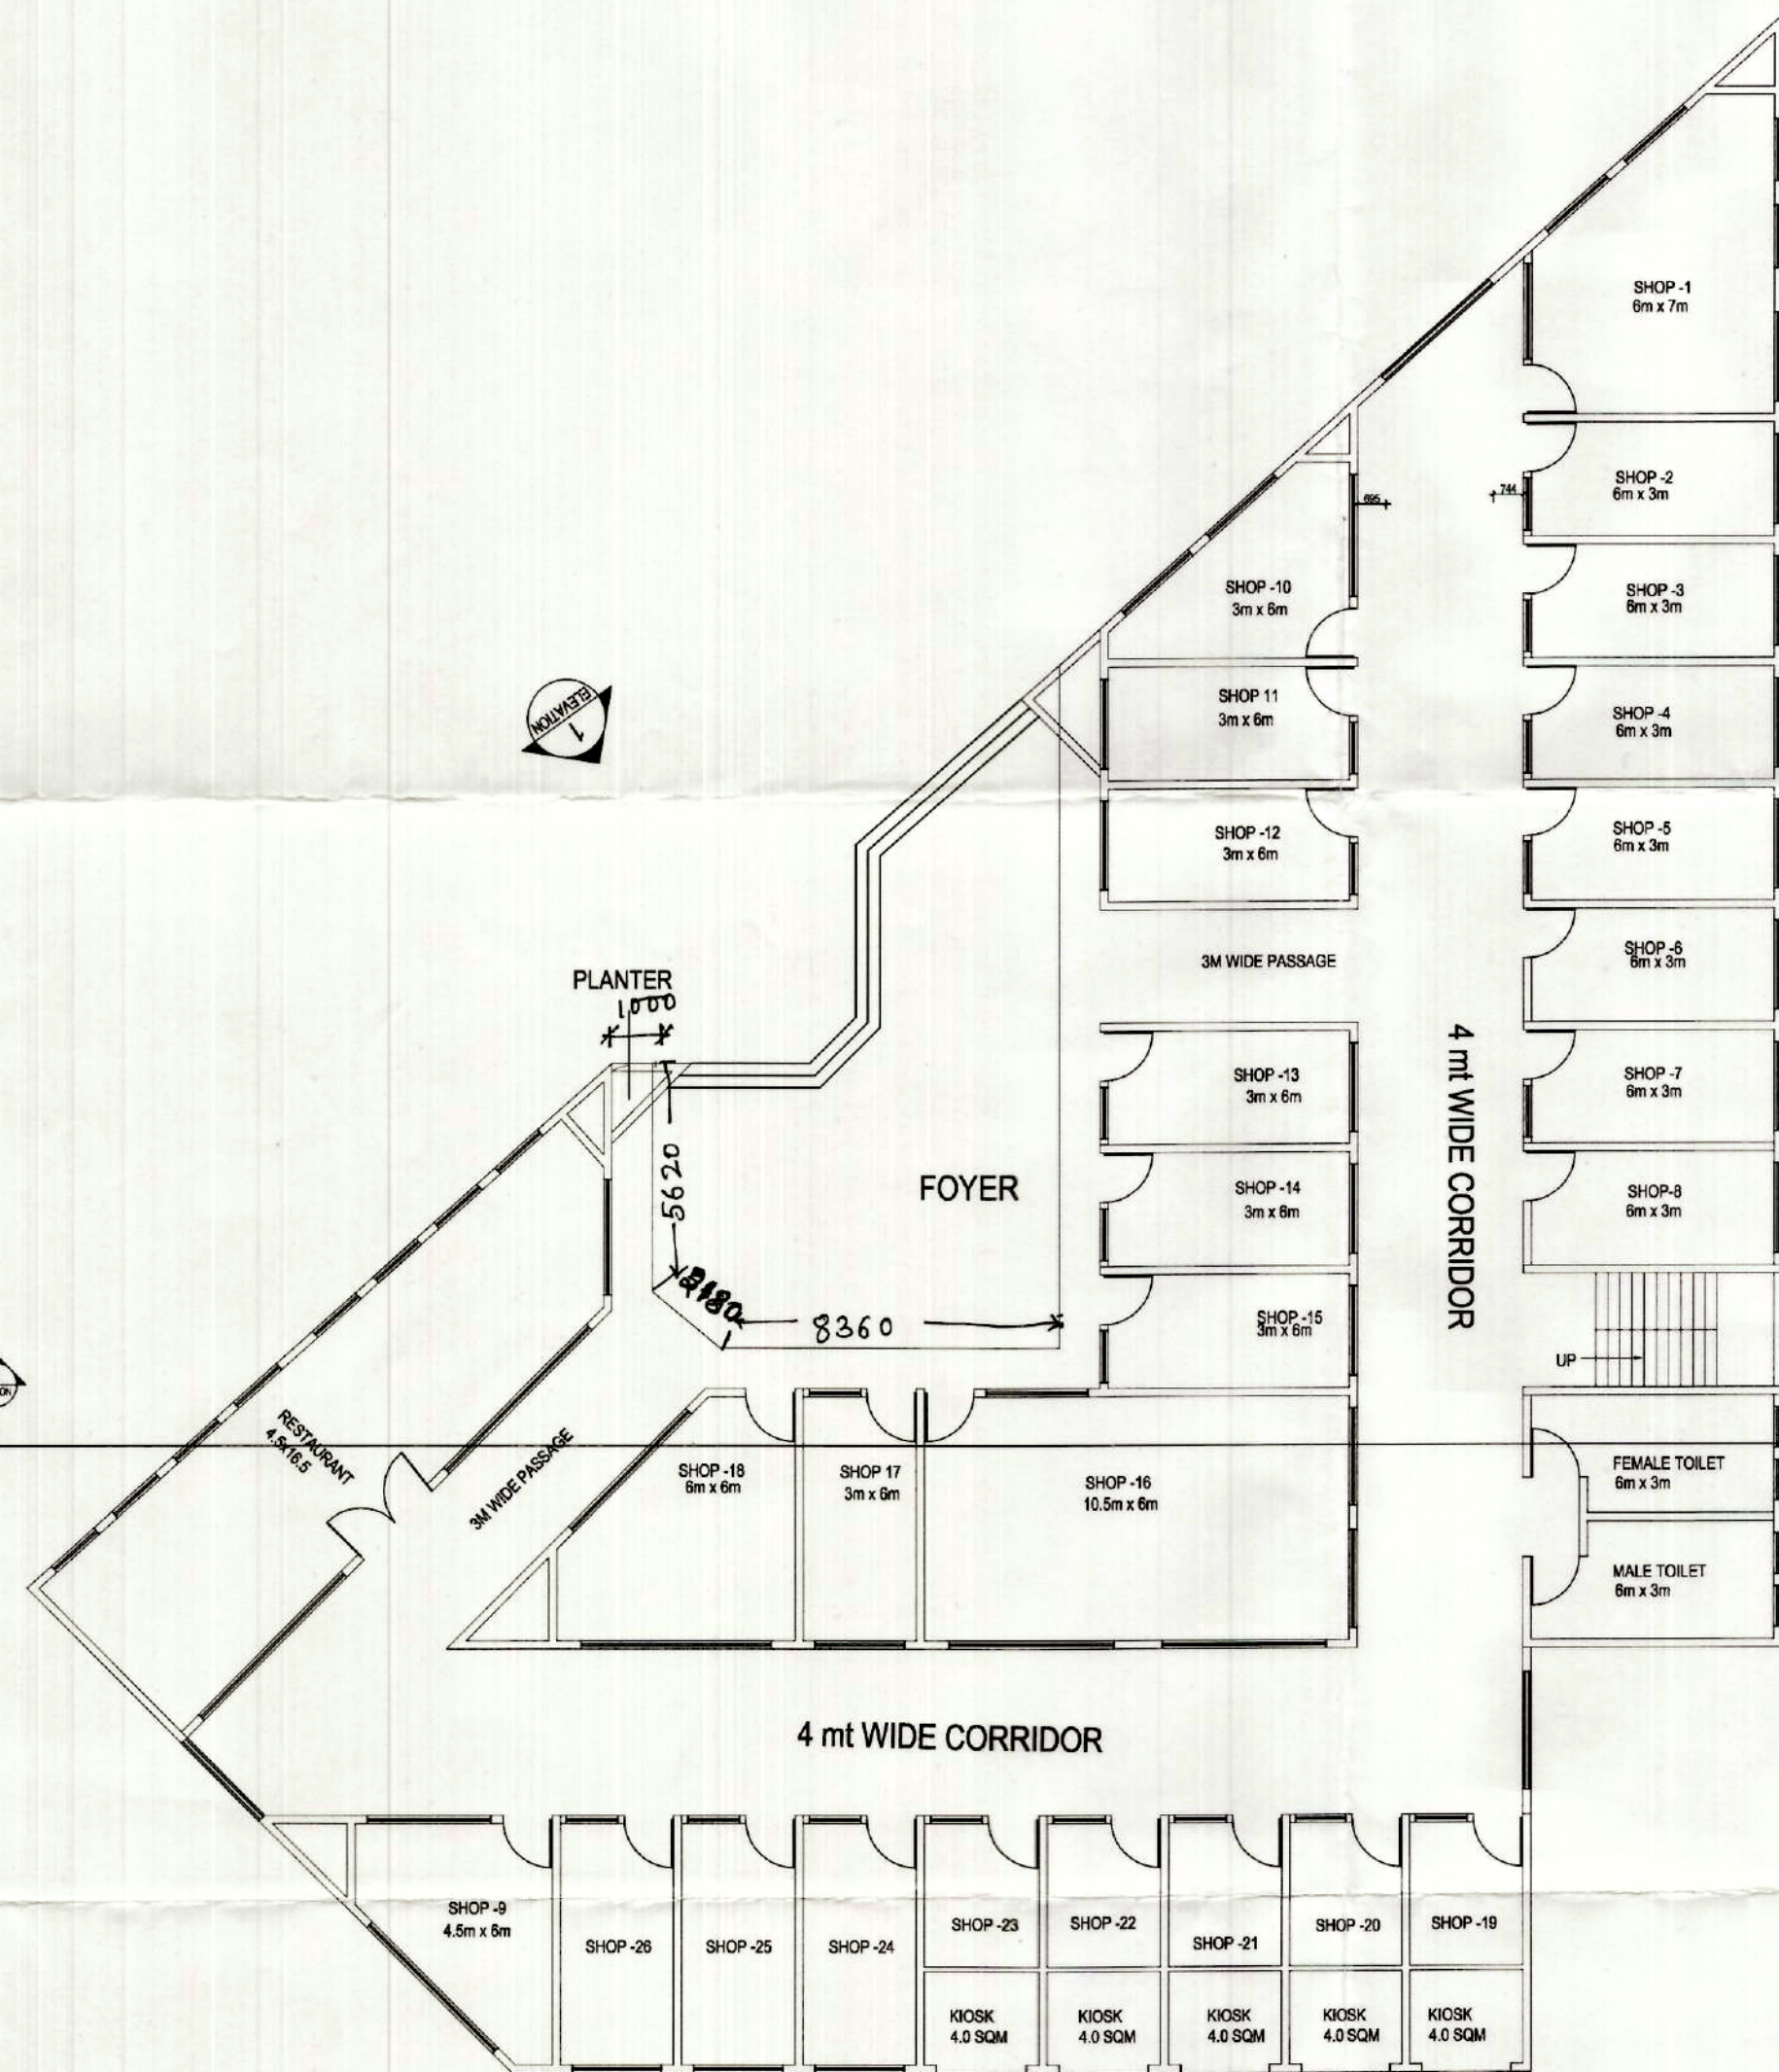


ये प्रकल्प नगर विकास
कोष में है।
कोष में भी एक सहायक
मार्गवर्धन के अंतर्गत
क्रमशः संचालित
Entroch...
setbacks in...
chments co...
avoided as...
per S.S. ... Map.

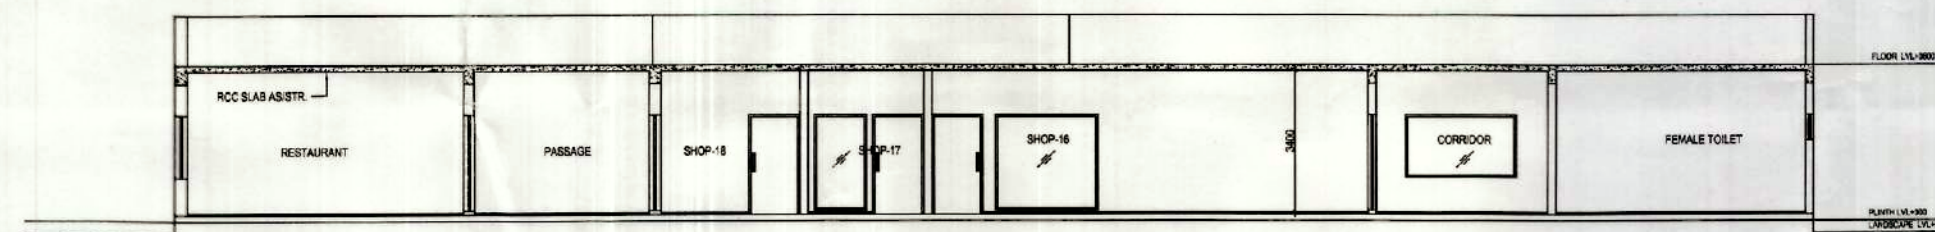


नोट: 1. प्रकल्प स्थिति को विनोद से
सम 5 वर्ष की अवधि तक वैध रहेगा बशर्त कि पट्टेदार
या पट्टे के अधिकार उपलब्ध हो अथवा अपने पूर्व
अभिमत बना लिए। पट्टे के अधिकार उपलब्ध
न होने पर पट्टे को दशा से मार्गवर्धन की वैधता
पट्टे की वैधता तिथि तक ही समझी जाएगी।


Map for proposed Building is as per Bye
Laws. Submitted for approval please.
R. N. Gupta, Asstt. Archt. Architect

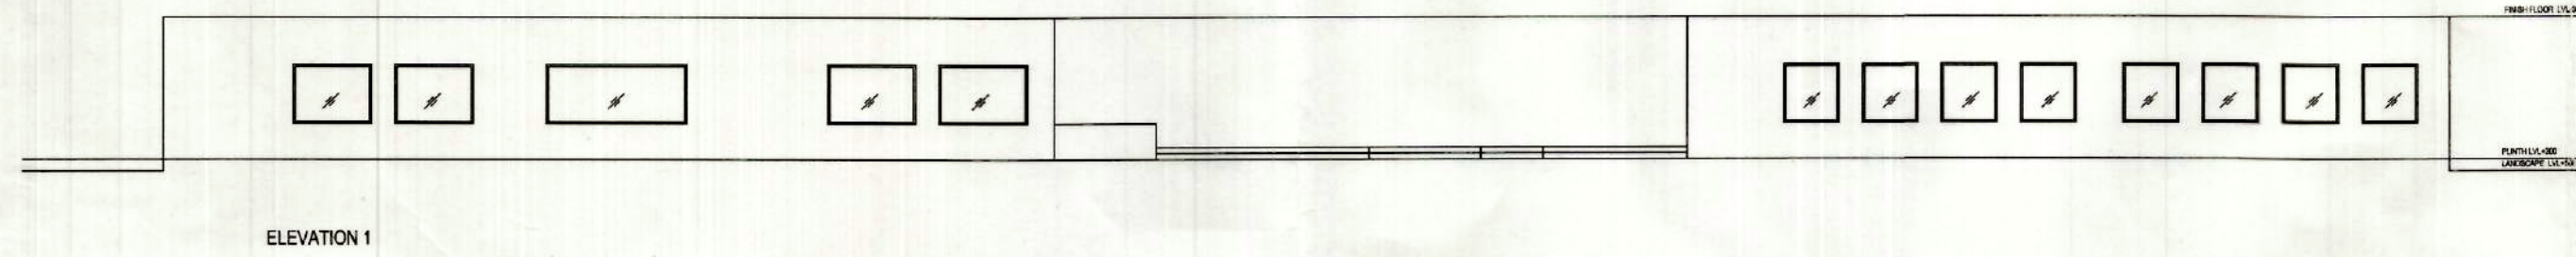


GROUND FLOOR PLAN

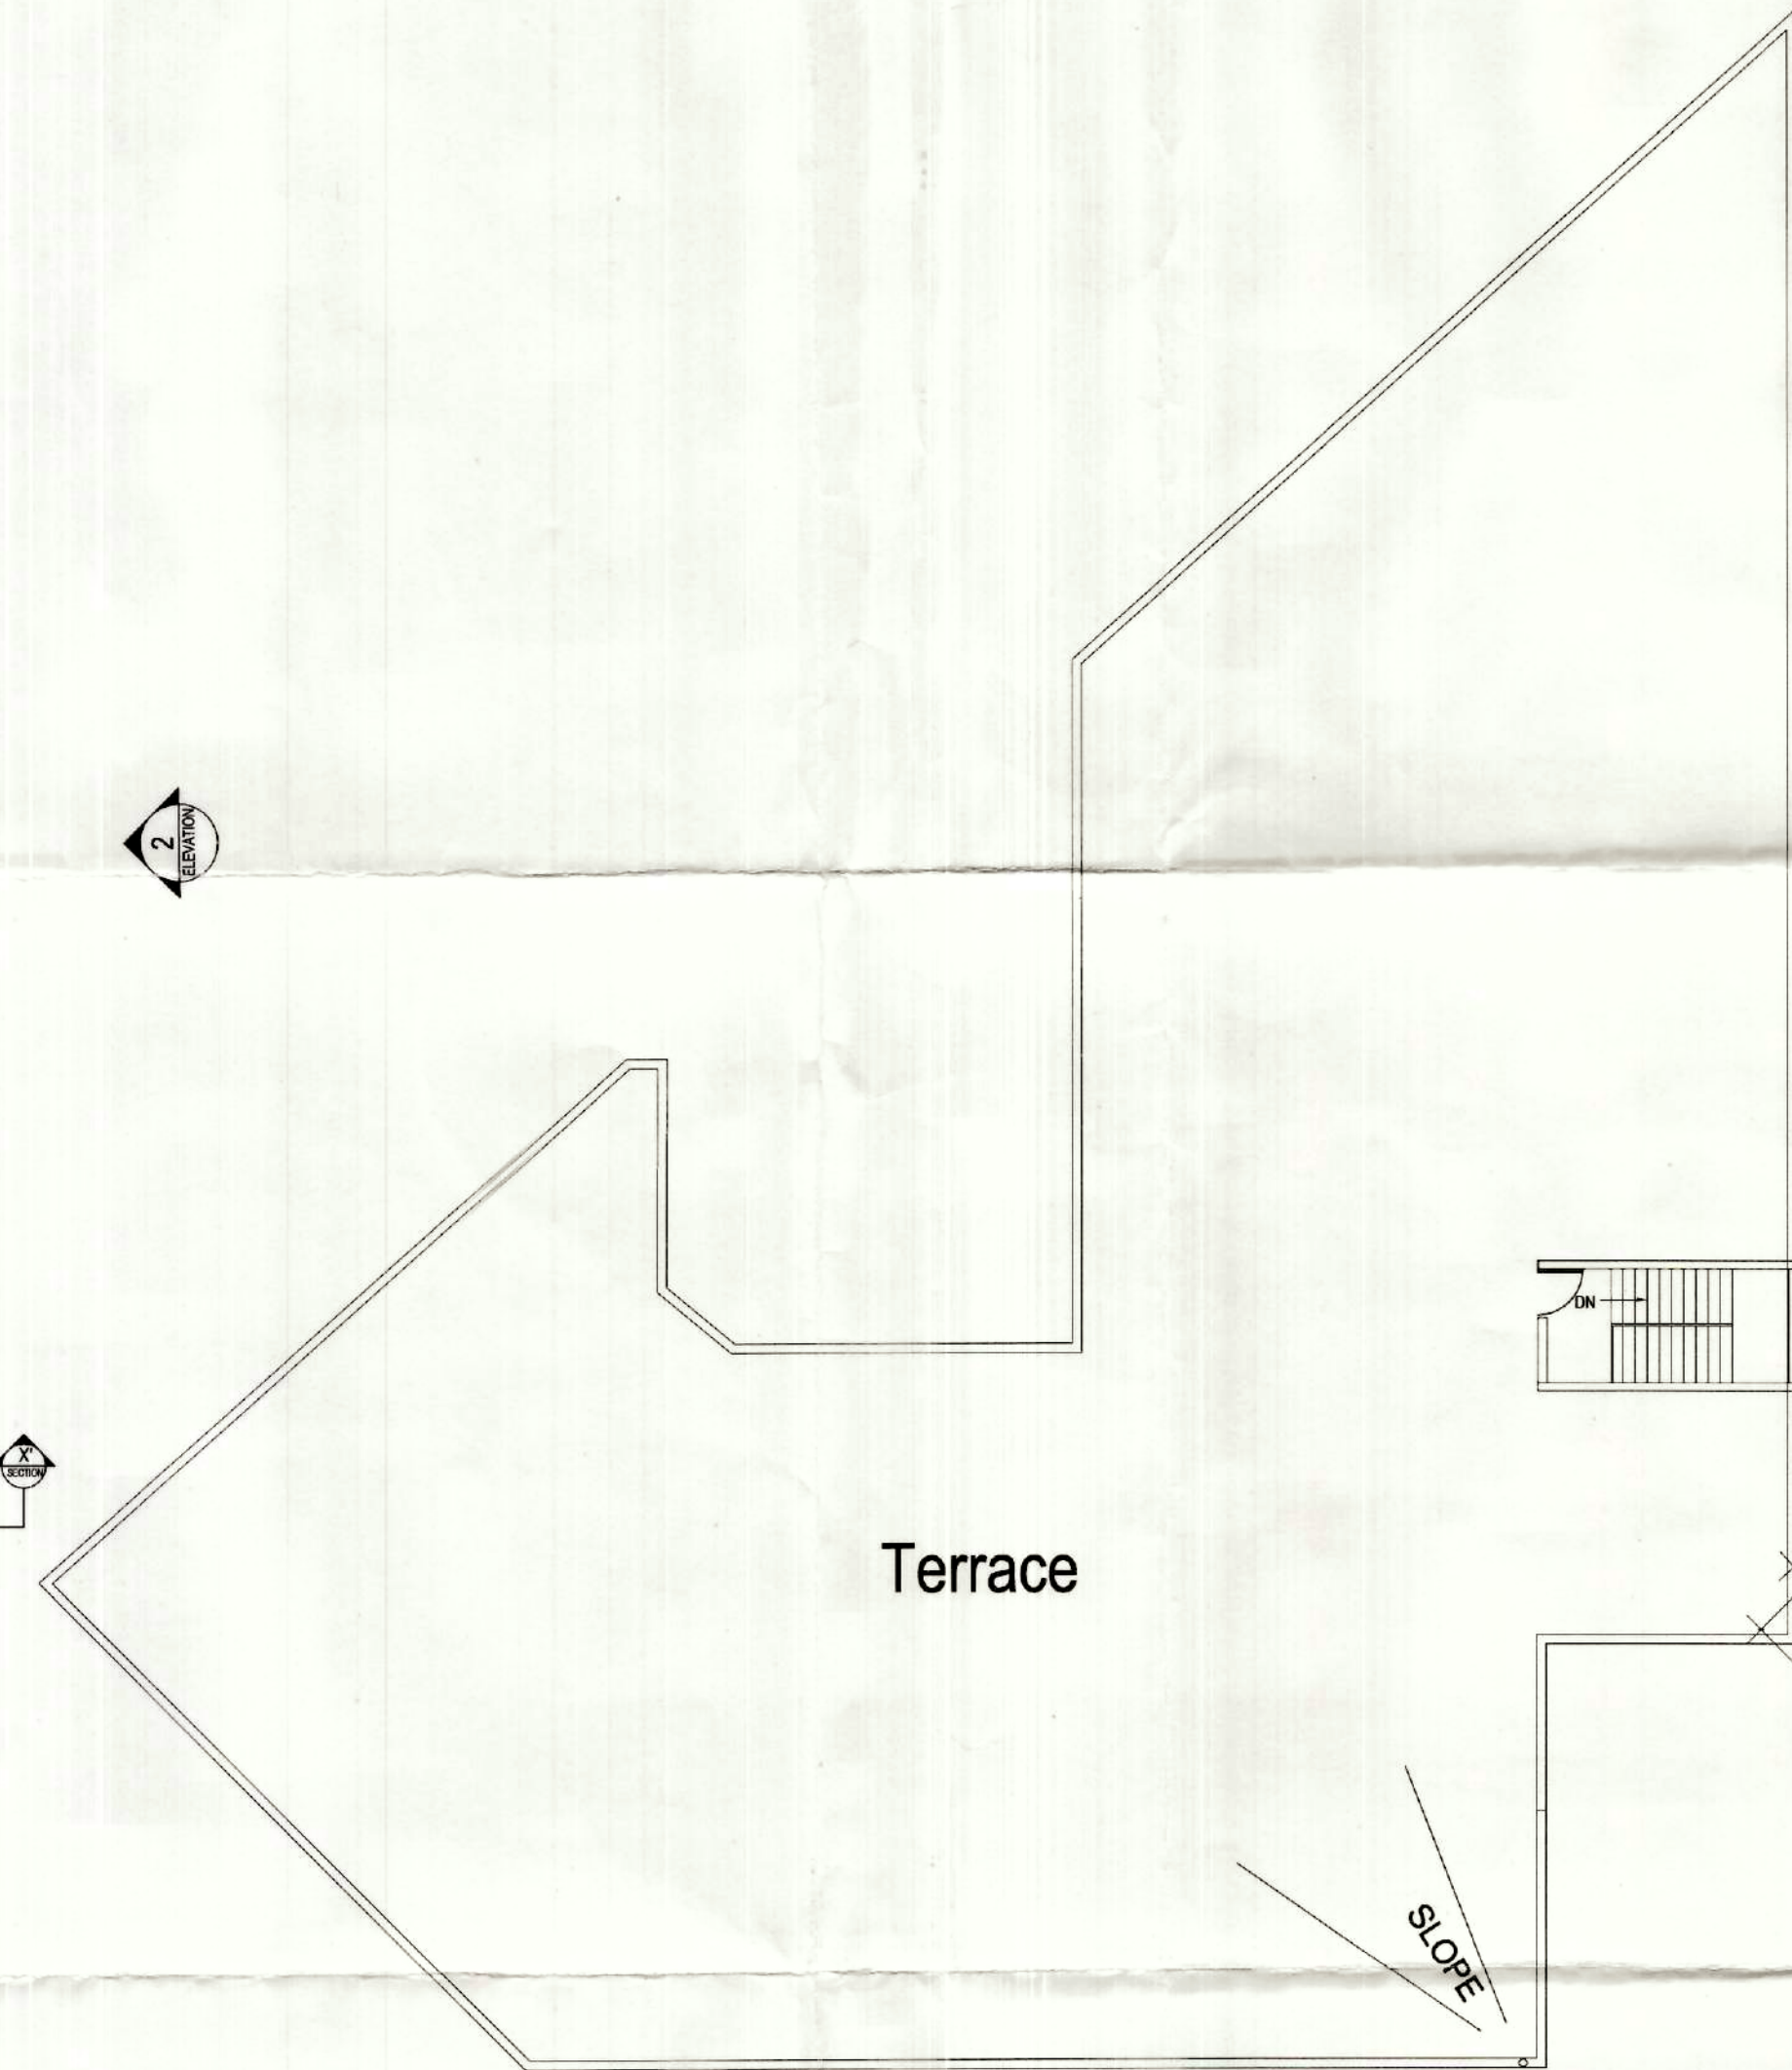

TERRACE PLAN

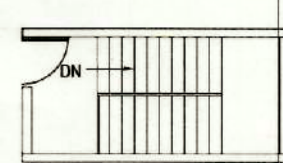

SLOPE

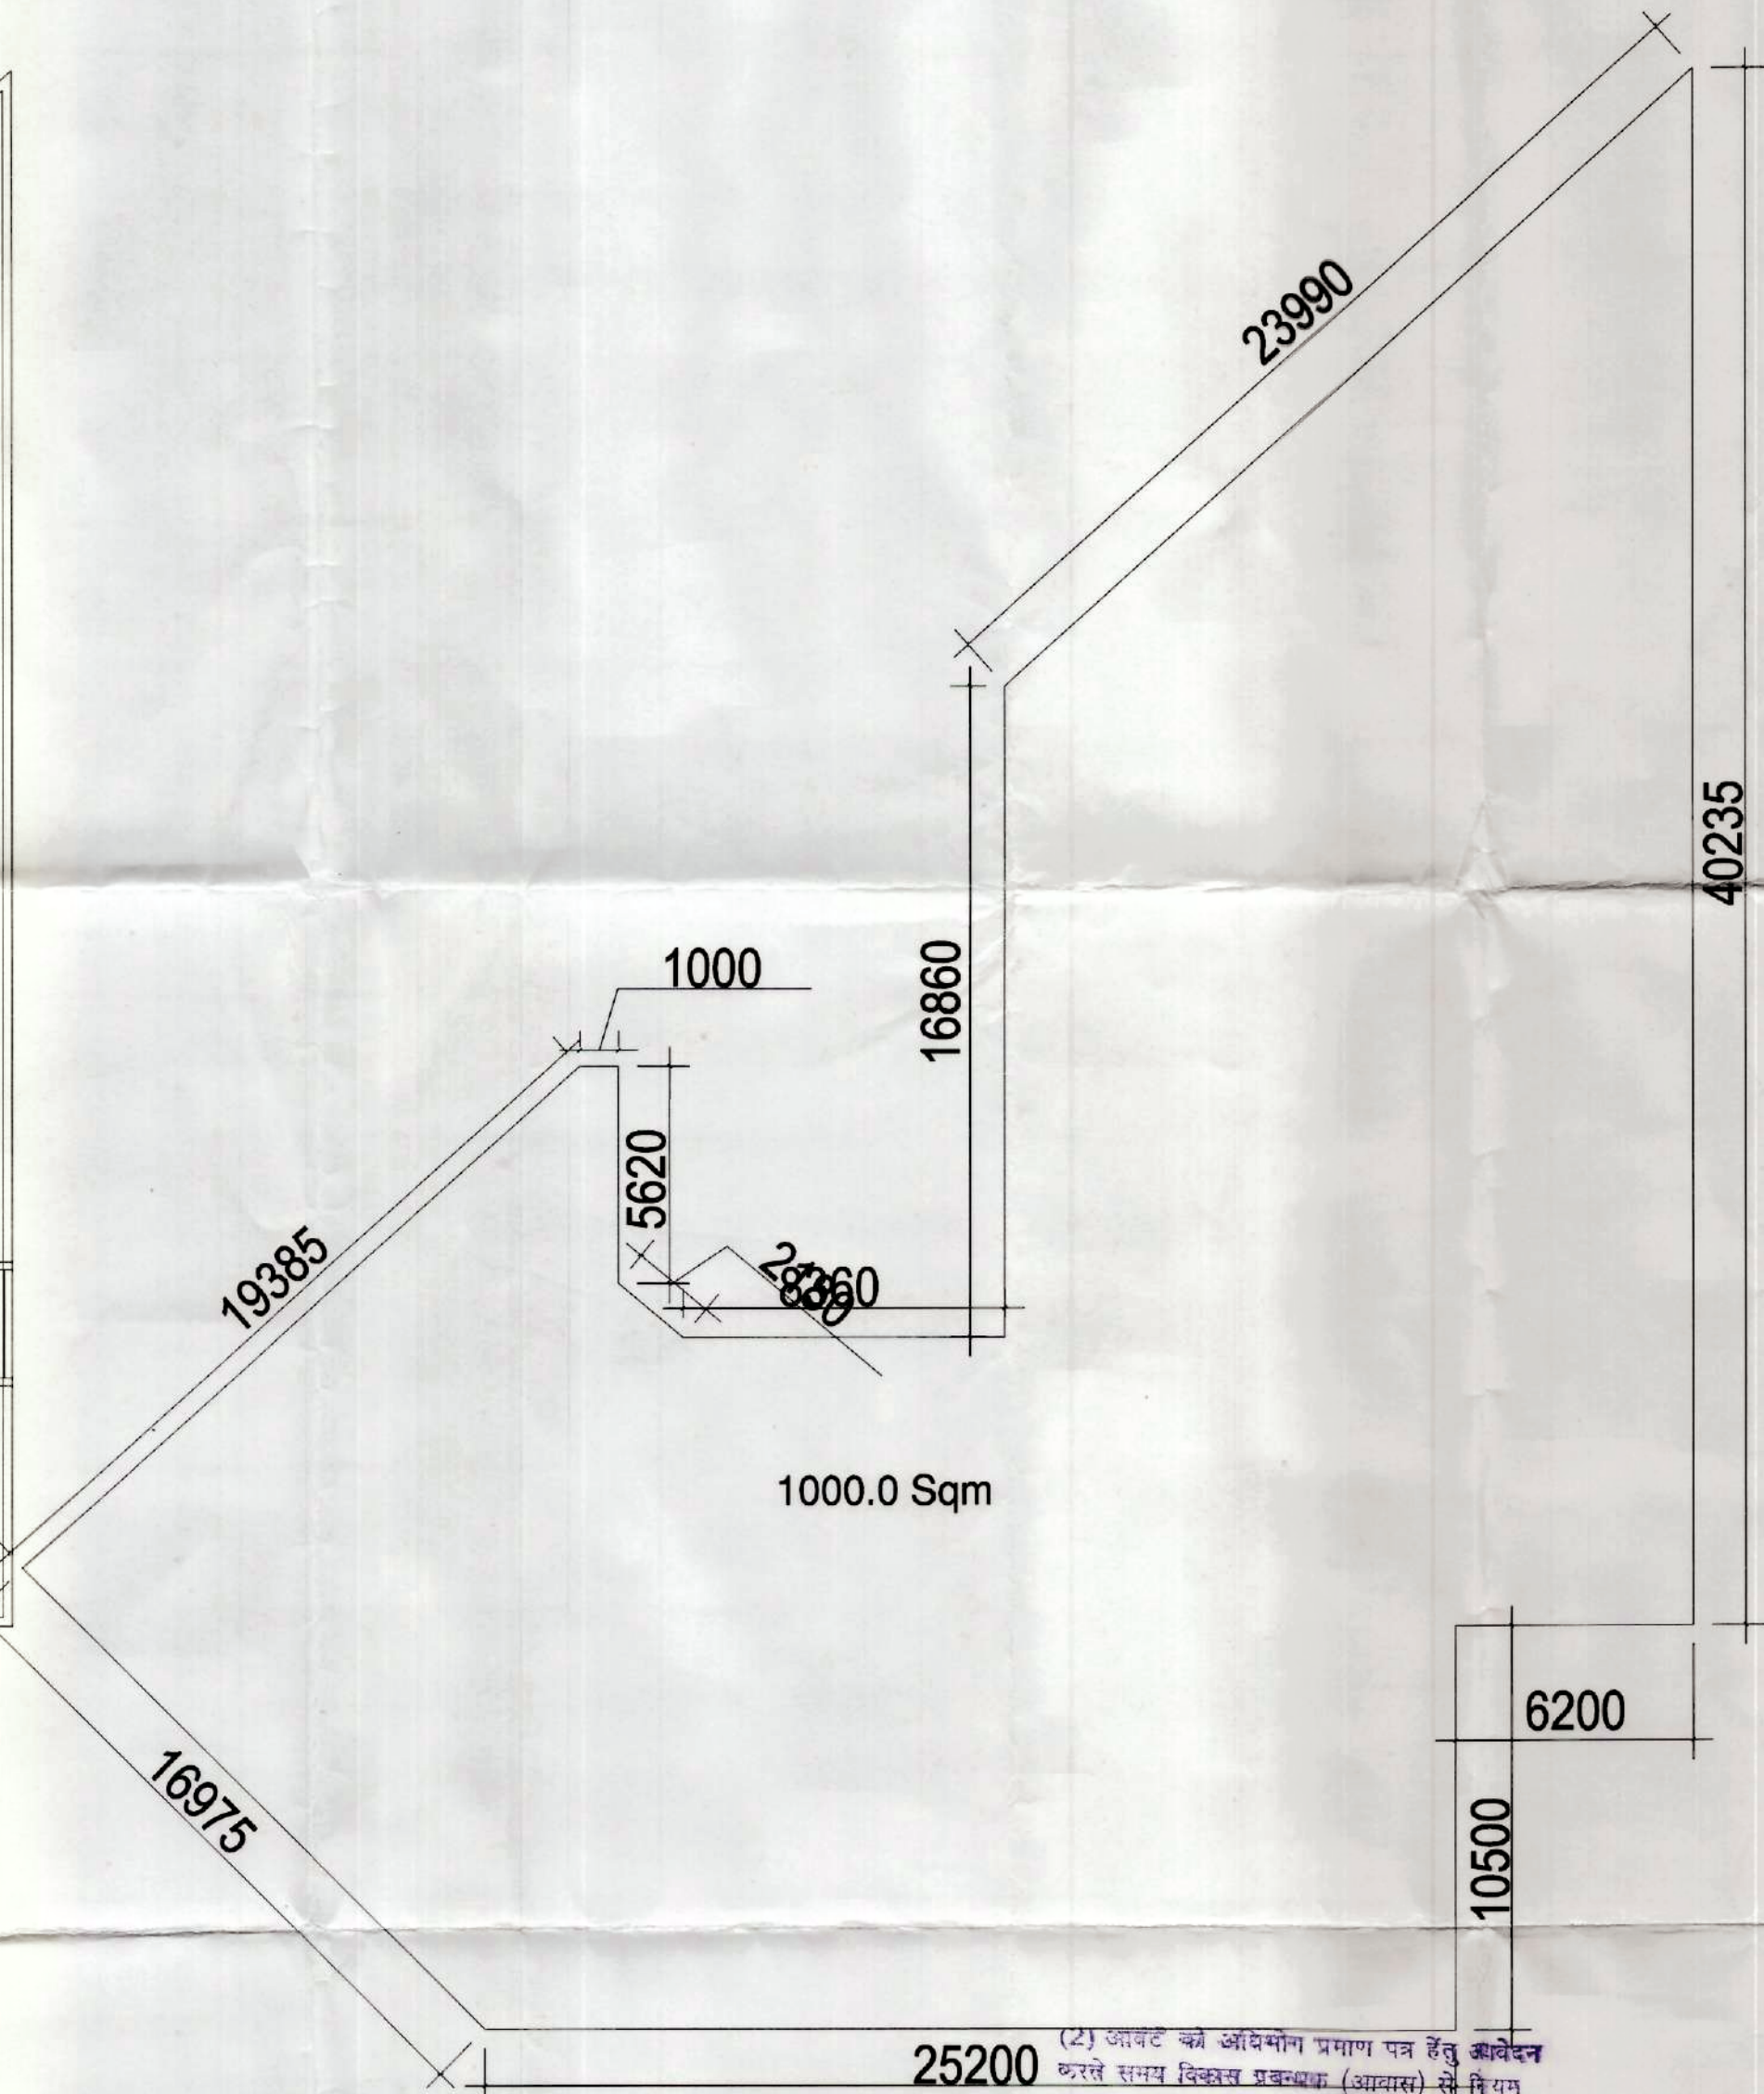

GROUND FLOOR ENVELOPE PLAN

GROUND FLOOR PLAN(SHOPPING CENTRE) = 1000.0 Sqm

PROJECT	TITLE	JOB NO.	DRG.NO.	ARCHITECTS SIGN	OWNERS SIGN	CONSULTANT
Proposed Group Housing Building on PLOT NO. - GH-01, SEC-143 NOIDA FOR - LOGIX INFRA TECH (P) LTD	SUBMISSION DRAWING (SHOPPING CENTRE)	1103	04			R.N.Gupta & Associates Consulting Engineers, Architects & Valuers E-1, Sector-55, Noida Phones - (+120) 2582224, 2582773 Fax - (+120) 4321556 email - info@rngcorp.com
		DATE				
		26-06-12				