


PRODUCED BY AN AUTODESK EDUCATIONAL PRODUCT

PRODUCED BY AN AUTODESK EDUCATIONAL PRODUCT

BASEMENT FLOOR PLAN	ISSUE:	drawn by:	Checked by:	Sheet No:	FileName:	Date:	Scale:
			A.KHADSE		D:/PROJECT/NEW IND.	20-12-2018	NTS
		PROJECT:	North		ARCHITECT:		
		CONVENIENT SHOPPING CENTER C2-N5 JAYPEE GREENS, SECTOR 128, NOIDA, U.P.			ANIL KHADSE AND ASSOCIATES ARCHITECTS, ENGINEERS, INTERIOR-DESIGNER C-46, SECTOR-10, NOIDA, U.P.-201301 PH: 4314396 TELEFAX : 4314396		

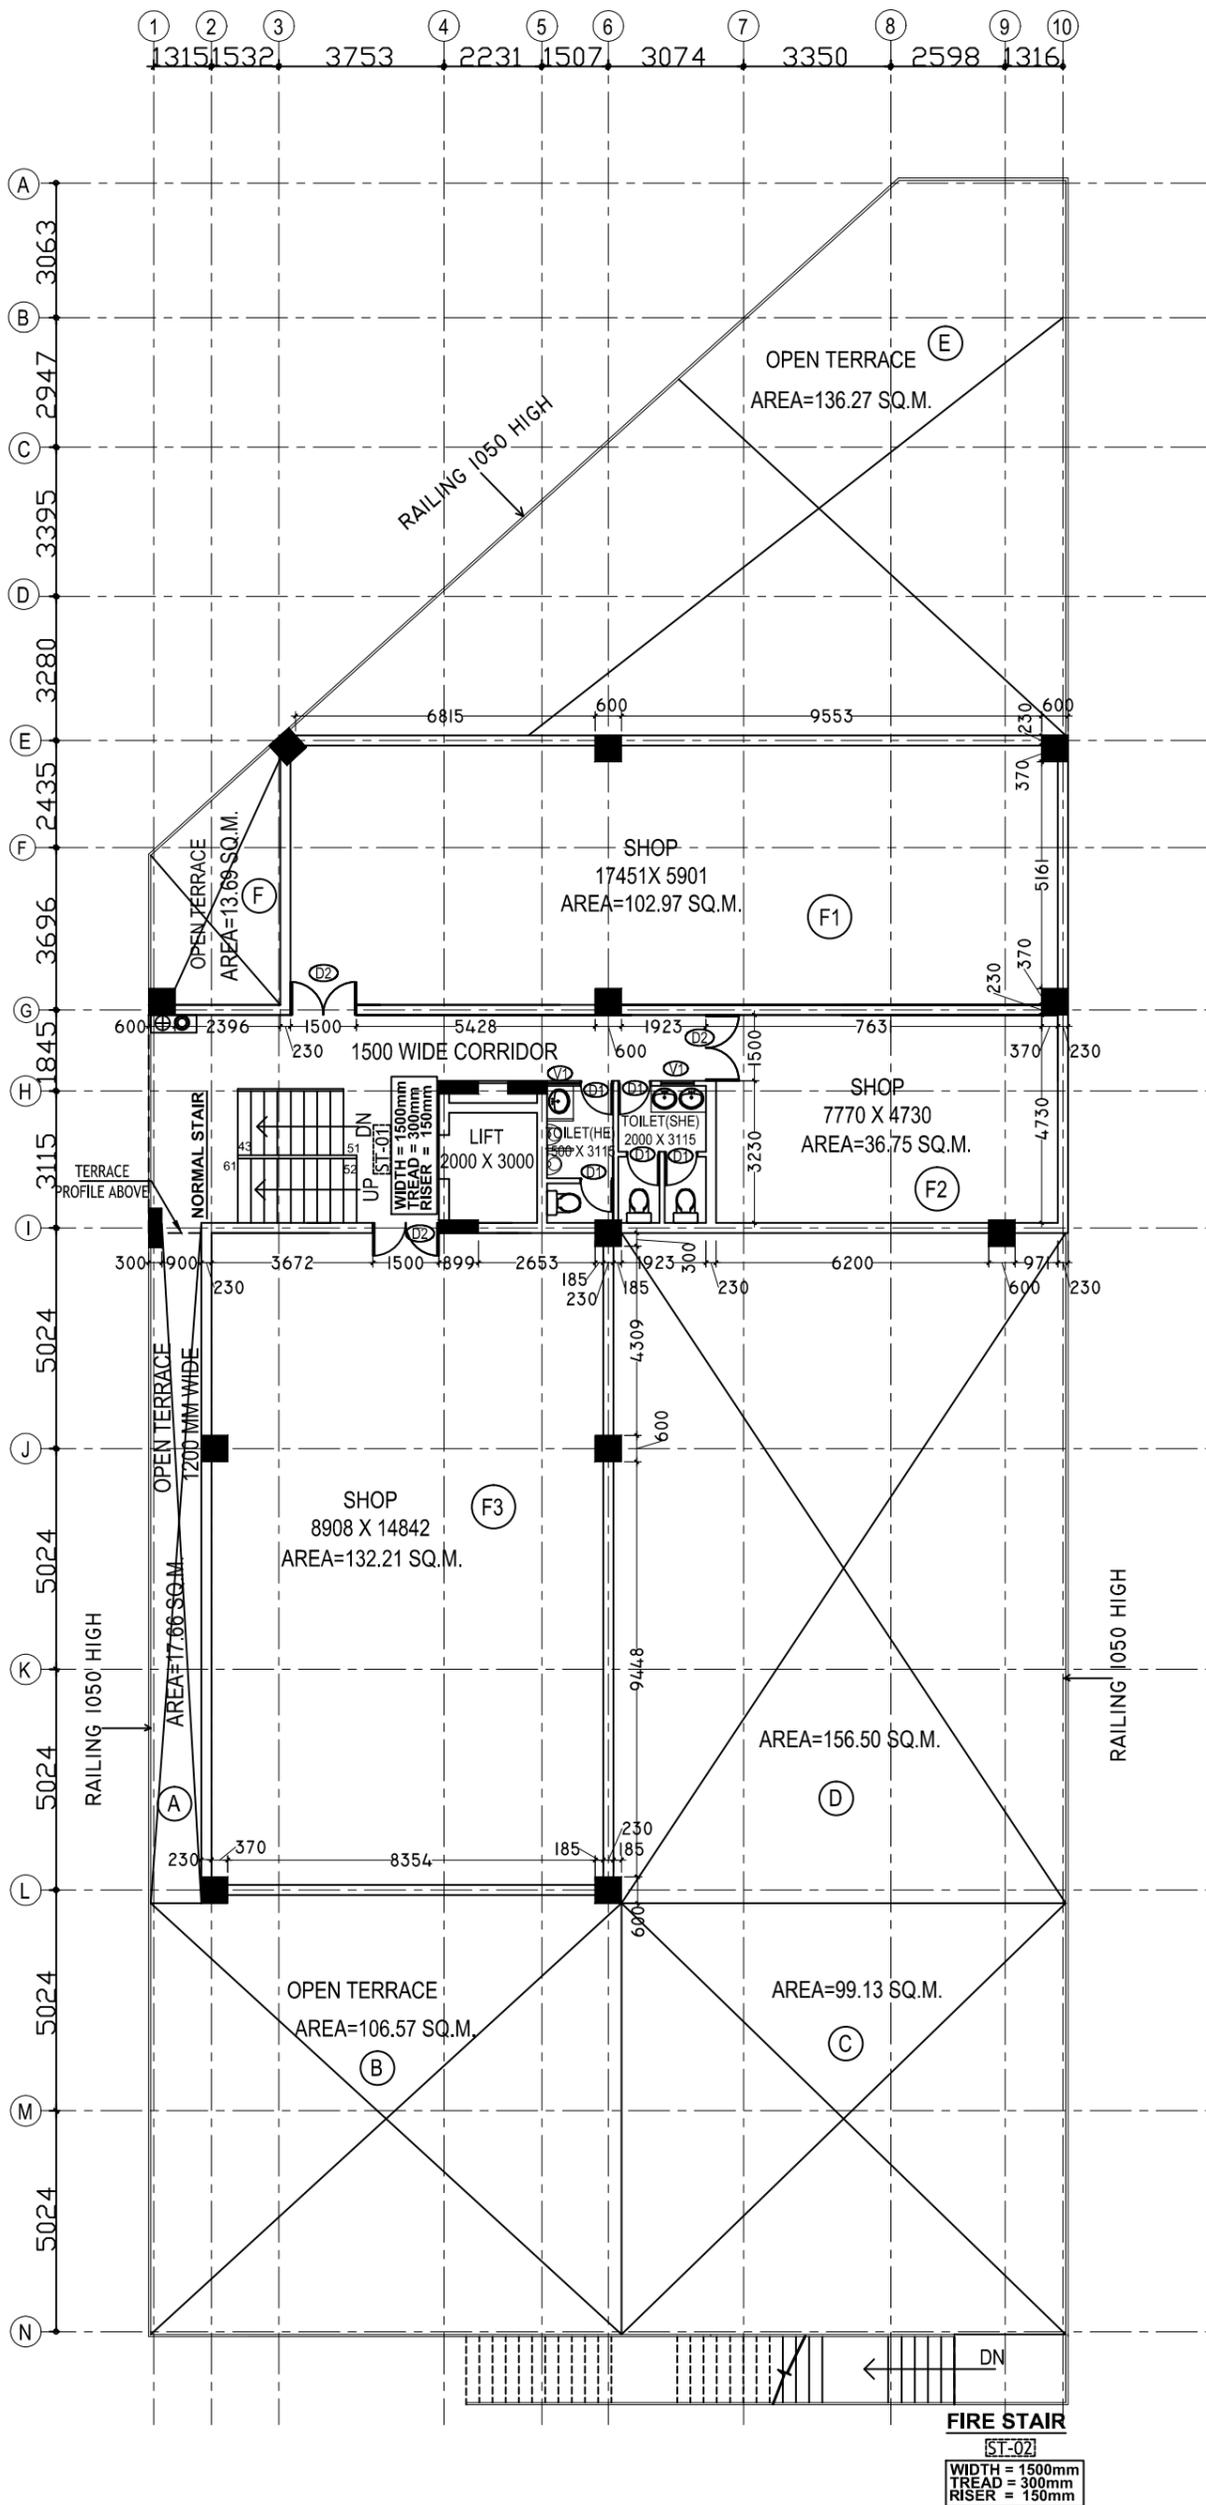

FIRST FLOOR PLAN

ISSUE:

drawn by:

Checked by:
A.KHADSE

Sheet No:

FileName:
D:/PROJECT/NEW IND.

Date:
23-02-2019

Scale:
NTS

PROJECT:
CONVENIENT SHOPPING CENTER C2-N5
JAYPEE GREENS, SECTOR 128,
NOIDA, U.P.

North



ARCHITECT:
ANIL KHADSE AND ASSOCIATES
ARCHITECTS, ENGINEERS, INTERIOR-DESIGNER
C-46, SECTOR-10, NOIDA, U.P.-201301
PH: 4314396 TELEFAX : 4314396

