

R.S. CITY - 1 (SITE-2)

JHANSI GWALIOR HIGHWAY,
VILLAGE KARARI
DIST. JHANSI (U.P.)

OWNER:- RADHASWAMI INFRADEVELOPERS
PVT.LTD.
SH.CHANDRA SHEKHAR AGRAWAL S/O
SH. MUNIA LAL AGRAWAL
ADDRESS : 117 KALASH RESIDENCY, JHANSI (U.P.)

E.W.S. UNIT CALCULATION


BLOCK - A	= 19 X 4 FLOOR = 76 UNITS (EACH BLOCK)
BLOCK - B	= 76 X 1 BLOCK = 76 UNITS
BLOCK - C	= 22 X 4 FLOOR = 88 UNITS (EACH BLOCK)
BLOCK - D	= 88 X 4 BLOCK = 352 UNITS
BLOCK - E	= 48 X 2 BLOCK = 96 UNITS (EACH BLOCK)
BLOCK - F	= 20 X 4 FLOOR = 80 UNITS (EACH BLOCK)
BLOCK - G	= 80 X 3 BLOCK = 240 UNITS
BLOCK - H	= 8 X 4 FLOOR = 32 UNITS (EACH BLOCK)
BLOCK - I	= 32 X 1 BLOCK = 32 UNITS
BLOCK - J	= 16 X 4 FLOOR = 64 UNITS (EACH BLOCK)
BLOCK - K	= 64 X 6 BLOCK = 384 UNITS

TOTAL BLOCKS (A+B+C+D+E+F) = 1180 UNITS



AREA STATEMENT COMMERCIAL II

COVERED AREA	
GROUND FLOOR	= 276.20 Sqmt.
FIRST FLOOR	= 276.20 Sqmt.
SECOND FLOOR	= 276.20 Sqmt.
TOTAL COVERED AREA	= 828.60 Sqmt.


BLOCK B X 4

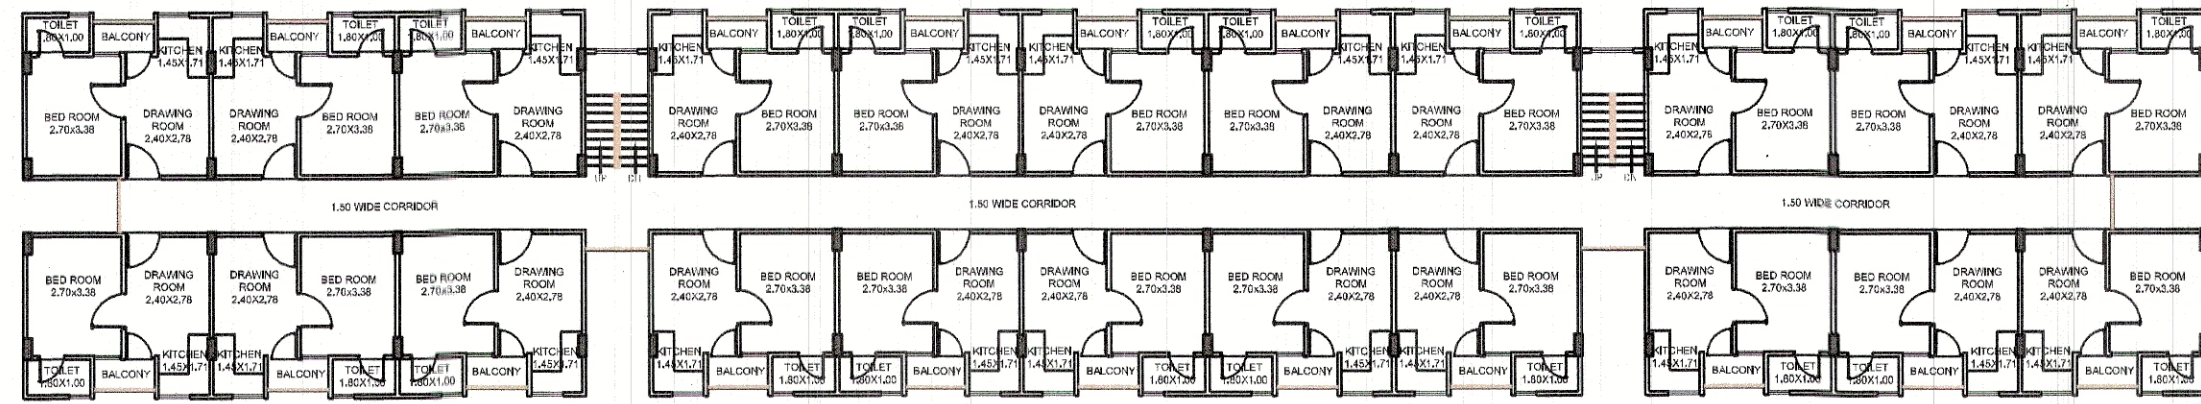


BLOCK A X 1

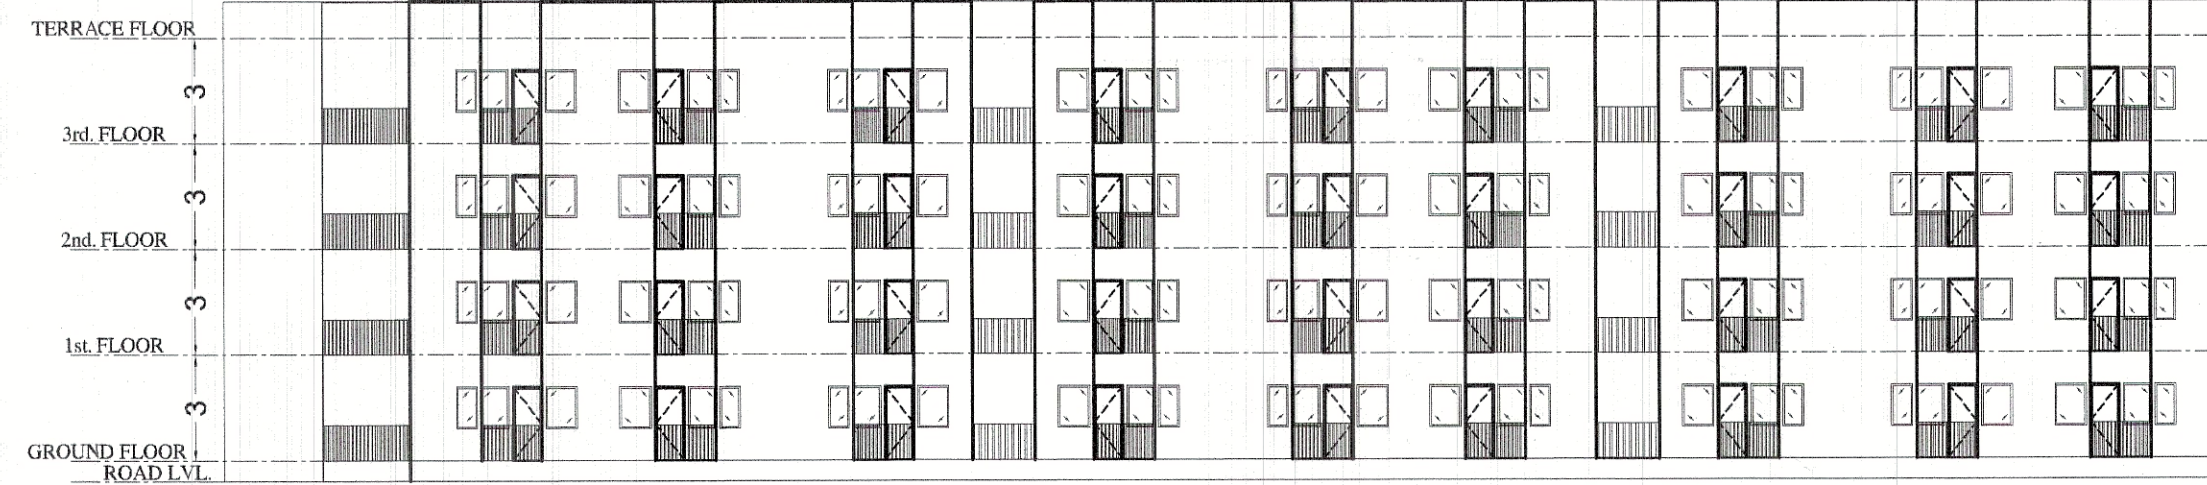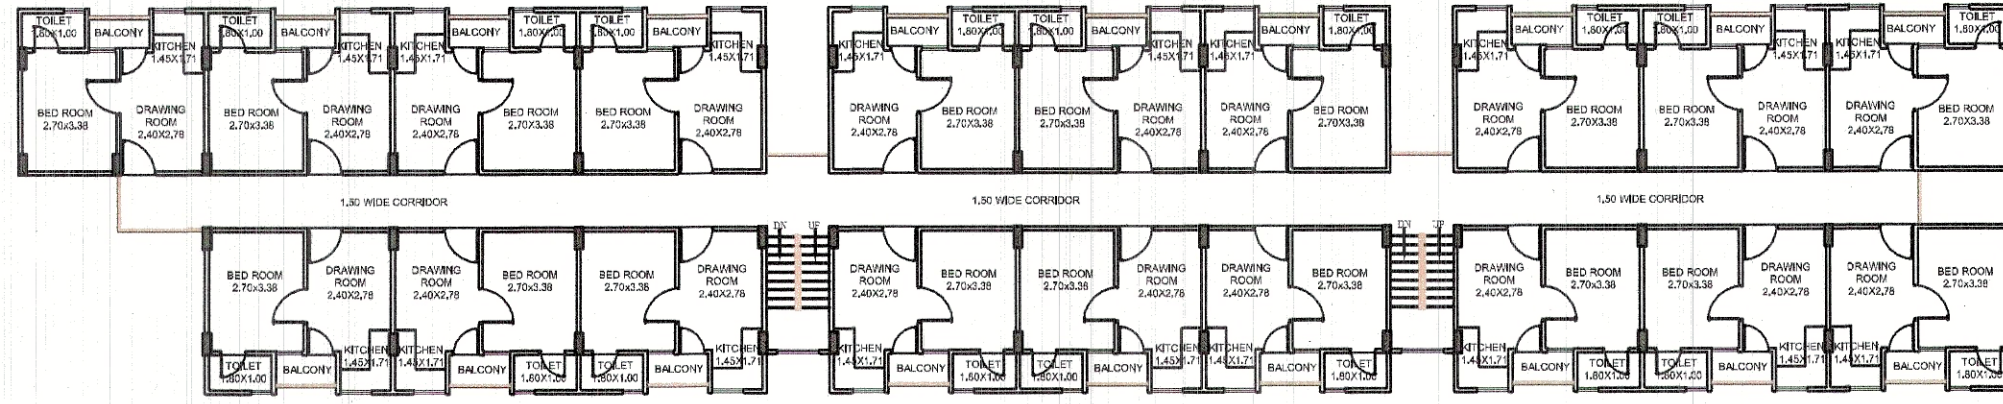




BLOCK E X 1

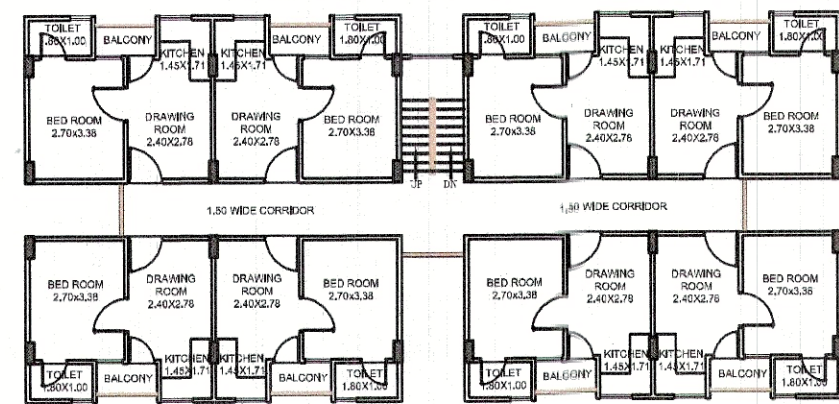



BLOCK F X 6

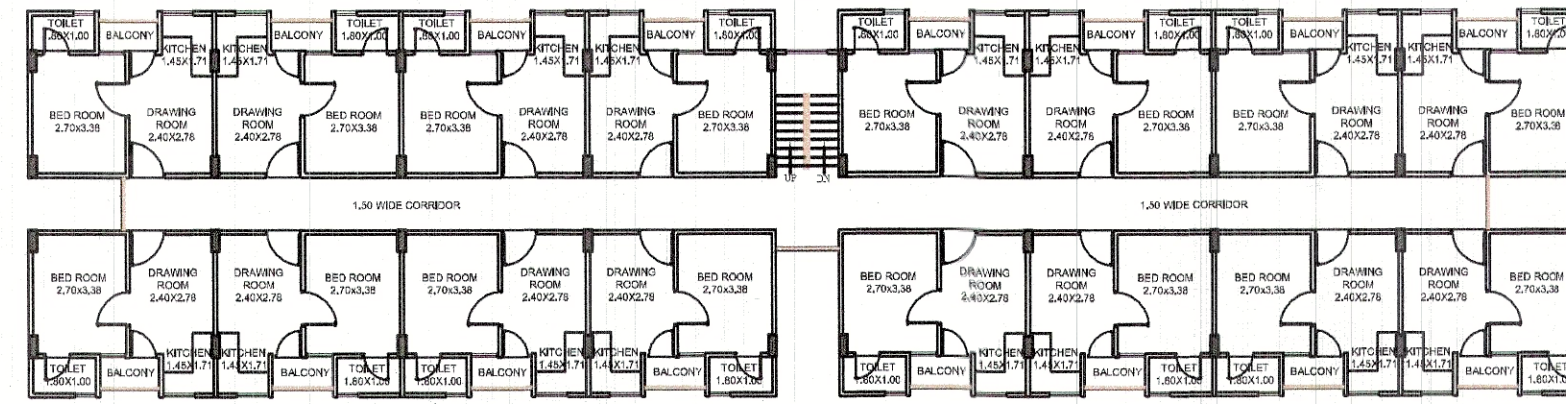



BLOCK D X 3

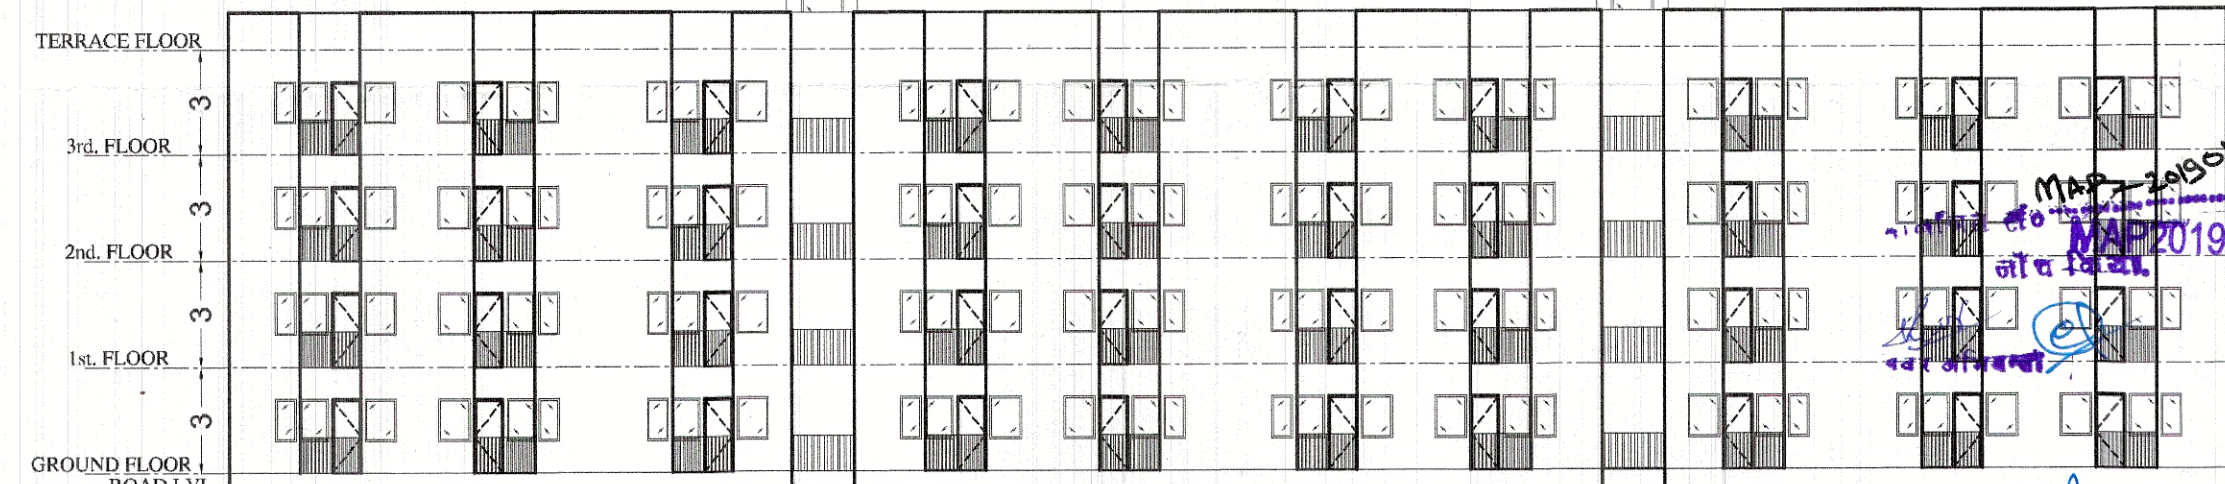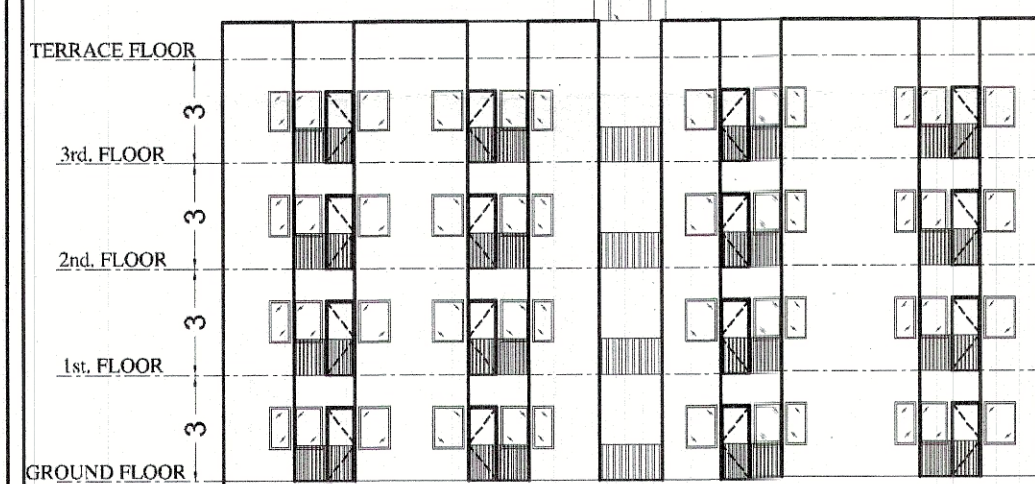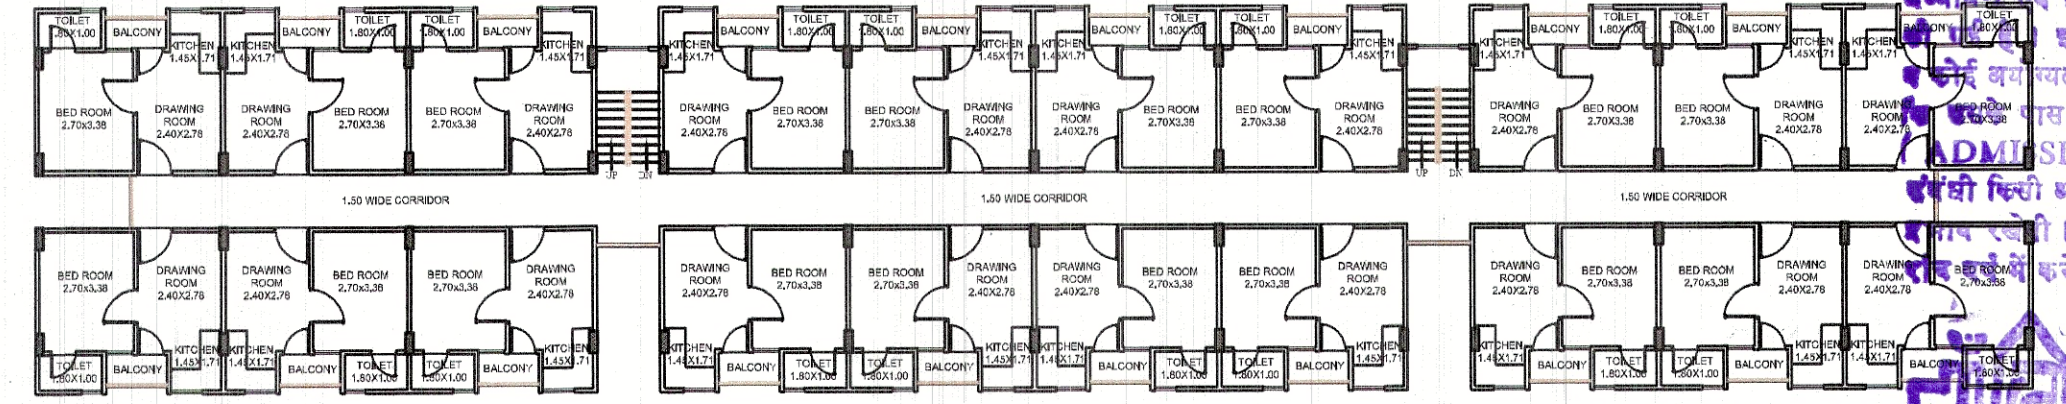

COMMERCIAL II

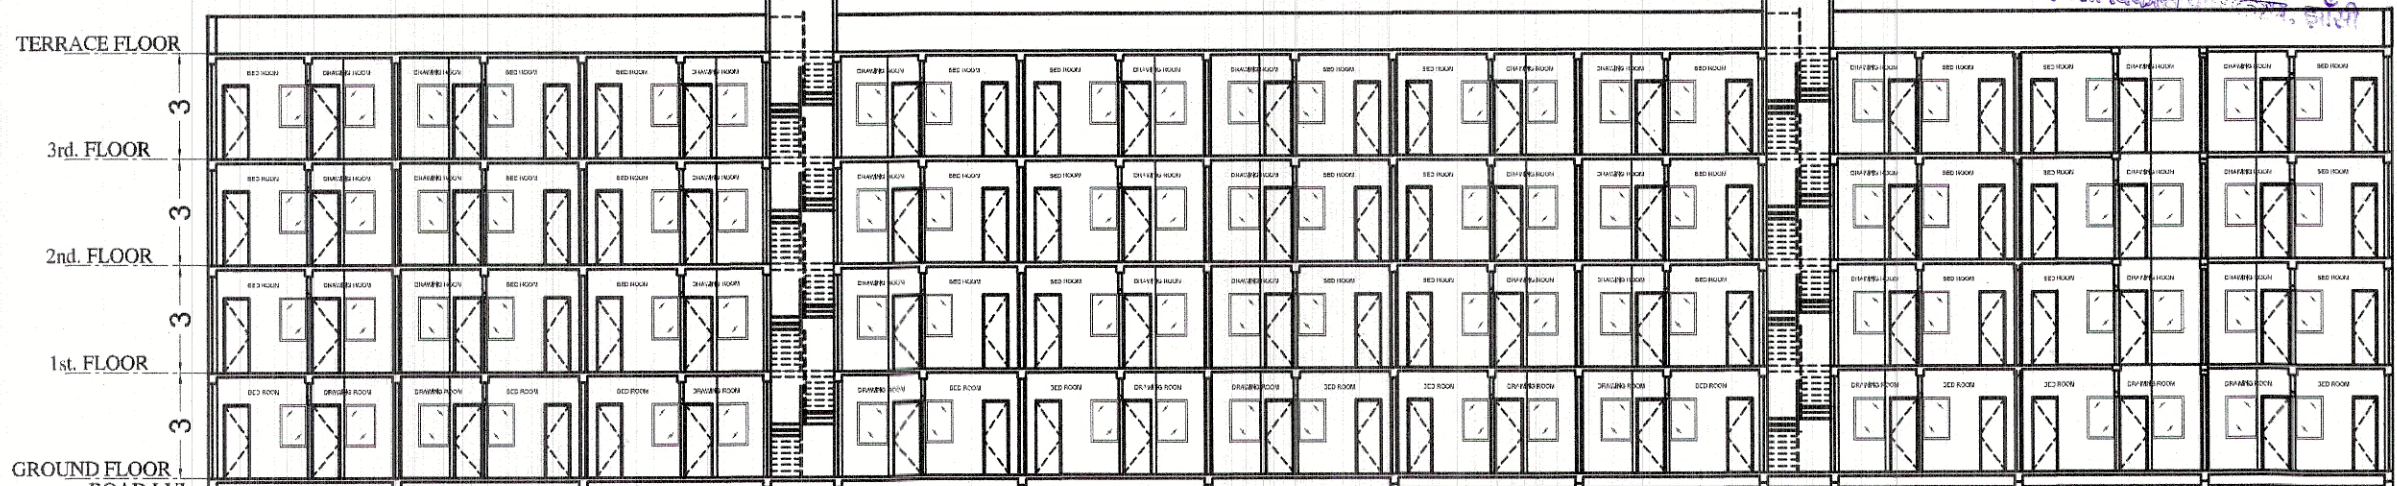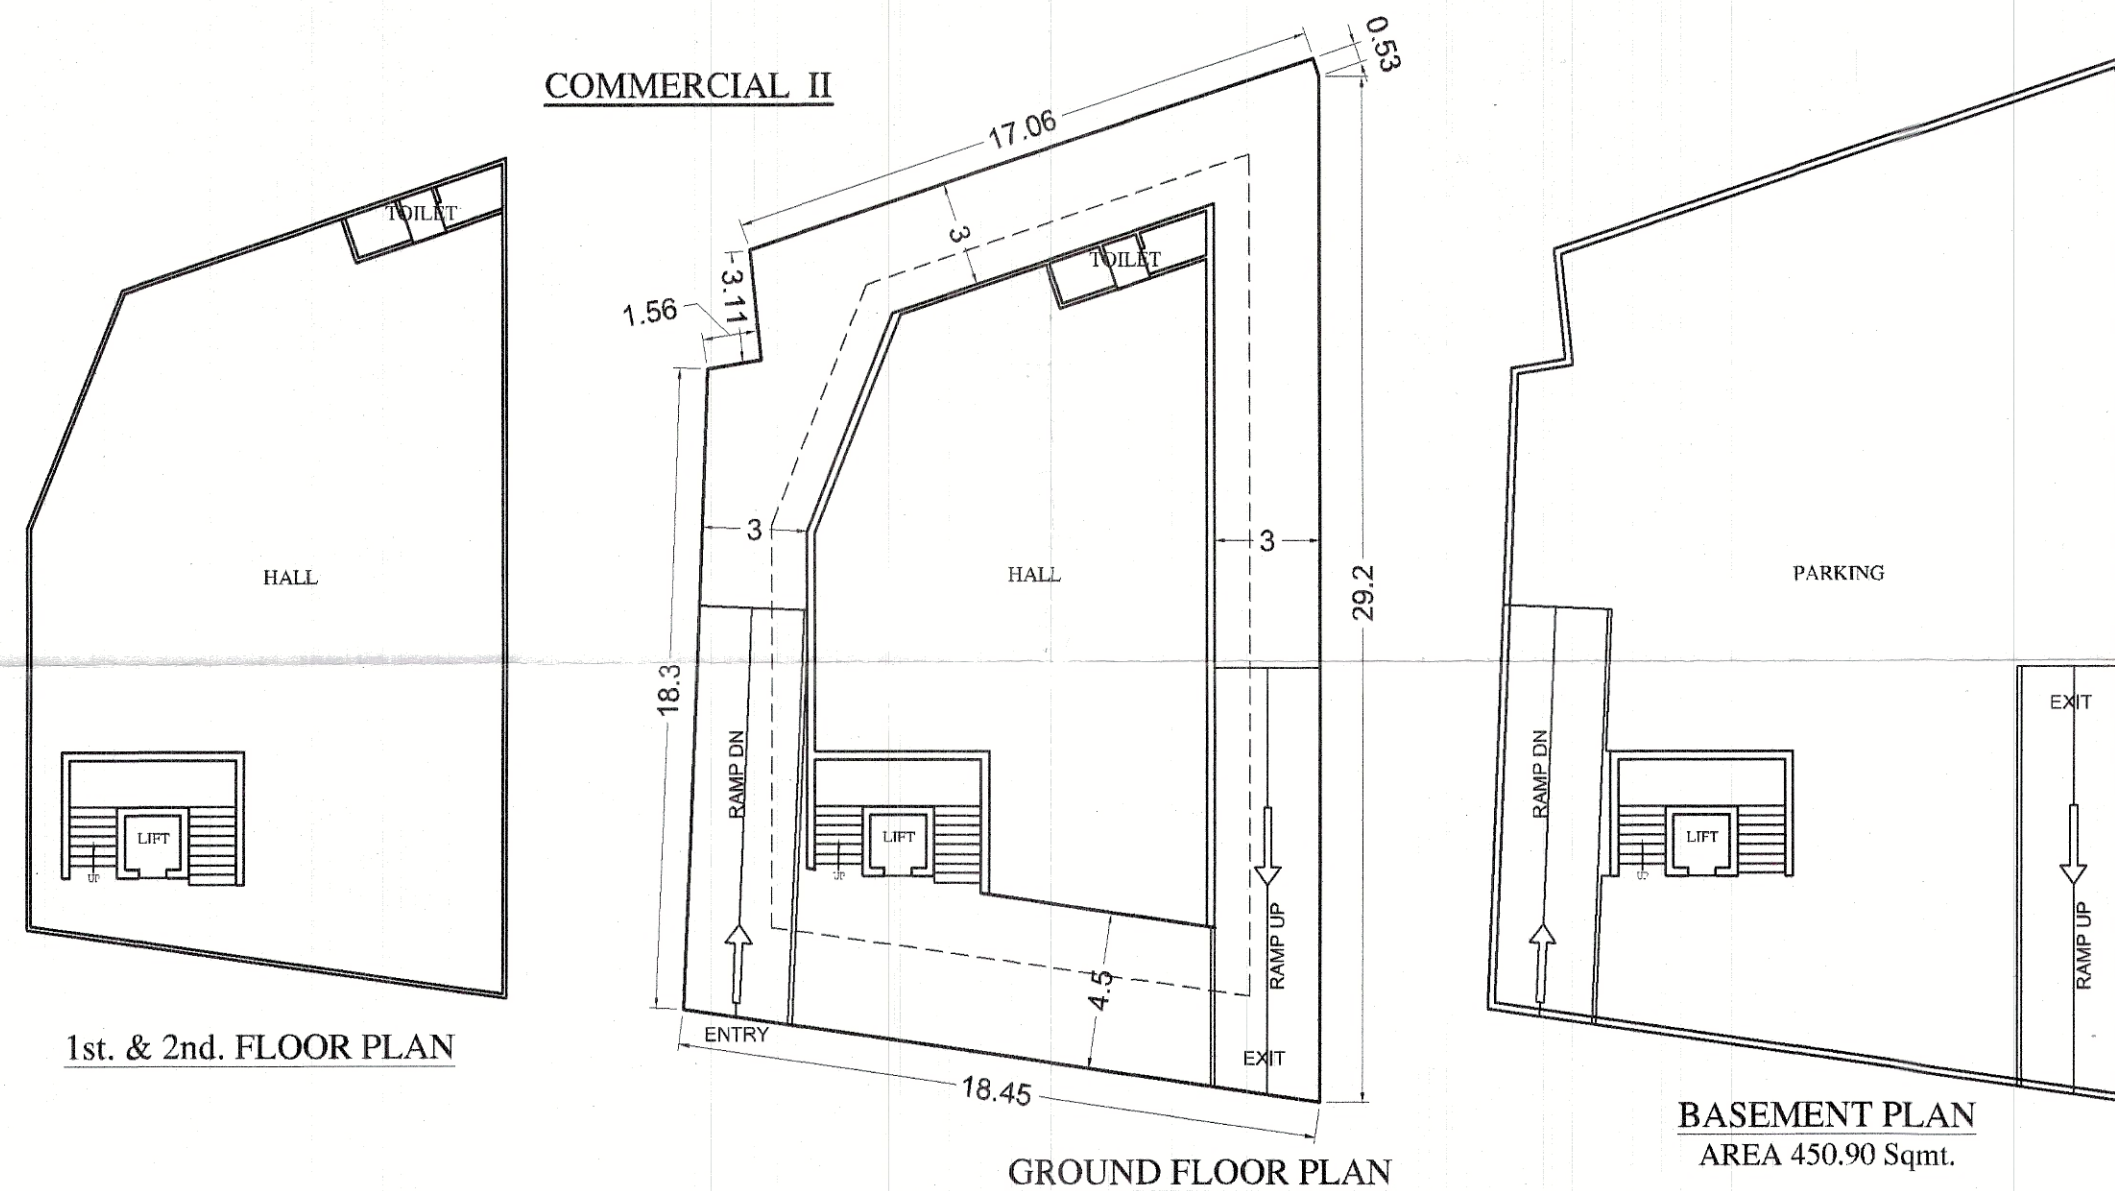

BLOCK C X 2

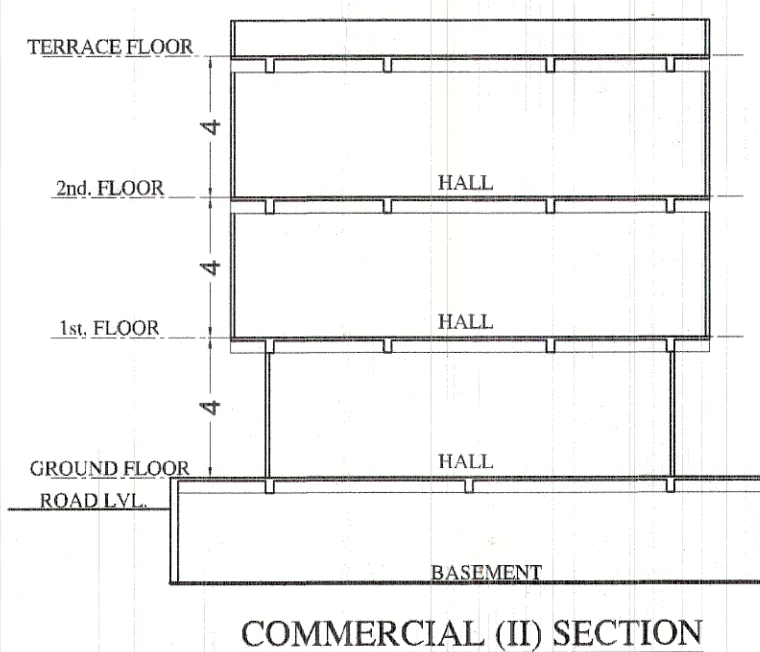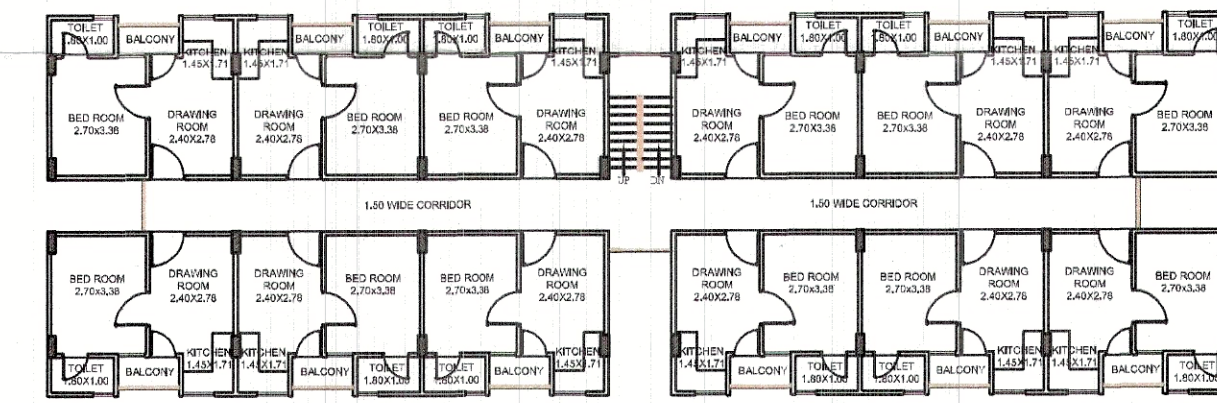

DRAWING TITLE:- PLAN, ELEVATION & SECTION E.W.S. & COMMERCIAL II

SCALE:- 1/300	DESIGN BY:-
DRAWN BY:- JAVED KHAN	DATE:- 22.01.19
DWG NO:- AR-0	Charted Valuer No.:
I.I.A. NO. A18029	C.O.A. No. CA2008/42515
SEAL AND SIGNATURE OF ARCHITECT	SEAL AND SIGNATURE OF THE BOARD

RADHASWAMI INFRADEVELOPERS PVT. LTD.
Director