


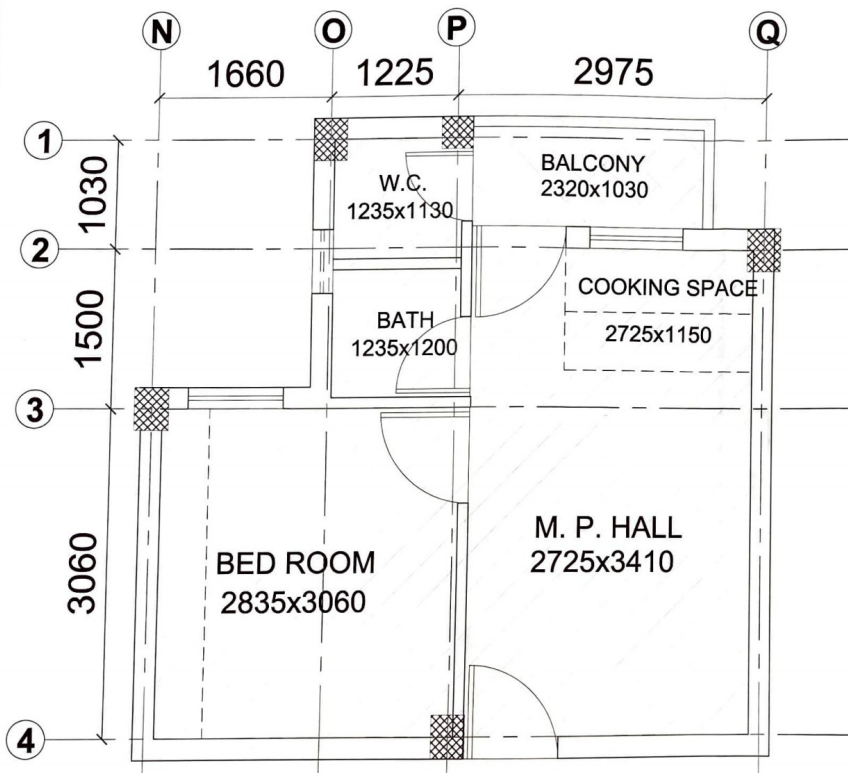

TYPICAL UNIT AREA

NOTE :- Column Dimension shall be subjected to structural Design

RERA

UNIT CARPET AREA - 24.68 SQ.M.

BALCONY AREA - 2.39 SQ.M.

UNIT SUPER AREA - 36.65 SQ. MT.

PMAY


UNIT CARPET AREA - 24.14 SQ.M.

BALCONY AREA - 2.39 SQ.M.

UNIT SUPER AREA - 36.65 SQ. MT.

PROJECT :- PROPOSED PRADHAN MANTRI AWAS YOJNA AT SECTOR -I BASANTKUNJ LUCKNOW.	CLIENT :- LUCKNOW DEVELOPMENT AUTHORITY.	BUILDING :- DRG. TITLE :- UNIT PLAN	NOTES :- 1. ALL DIMENSIONS ARE IN MM. 2. WRITTEN DIMENSION IS TO BE FOLLOWED, DRAWING NOT BE SCALED. 3. THIS DRG. IS THE PROPERTY OF M/S ARCH DOT CREATION ARCHITECTS & INTERIOR DESIGNERS. THIS DRAWING IS NOT TO BE REPRODUCED OR COPIED BEFORE THE PRIOR PERMISSION OF THE ARCHITECT. 4. ANY DISCREPANCY IN THE DRAWING IS TO BE BROUGHT TO THE NOTICE OF THE ARCHITECT BEFORE EXECUTION. 5. DRAWING SHOWS THE MINIMUM REQUIREMENTS. ANY HIGHER SPECIFICATION CAN BE USED WITH DUE APPROVAL OF COMPETENT AUTHORITY. 6. FOR VERY UNIT, THE MINIMUM CLEAR DIMENSION ARE TO BE ADHERED. THE WALL THICKNESS MAY VARY BASED ON THE ADOPTED NEW TECHNOLOGY.	DATE :- JULY, - 2019 SCALE :- N.T.S	DRG. NO. :- AR/03 NORTH :-	ARCHITECT :- SHUBHENDRA BAJPAI DEALT BY :- DEEPTI	ARCHITECTURAL CONSULTANTS :- ARCH DOT CREATION (LUCKNOW OFFICE) :- 719, 7TH Floor, Cyber Heights, Vishnu Khand, Gomti Nagar, Lucknow. Ph. -0522-2720562, 9415021898. e-mail add- a4creation@yahoo.co.in (GHAZIABAD OFFICE) :- 2160-2161 Romano Mahagan, Mascot Crossing, Republic, Ghaziabad. Ph. : 09871599836 e-mail add- a4creation2@yahoo.co.in
--	--	--	---	--	--	--	--

TYPICAL FLOOR PLAN

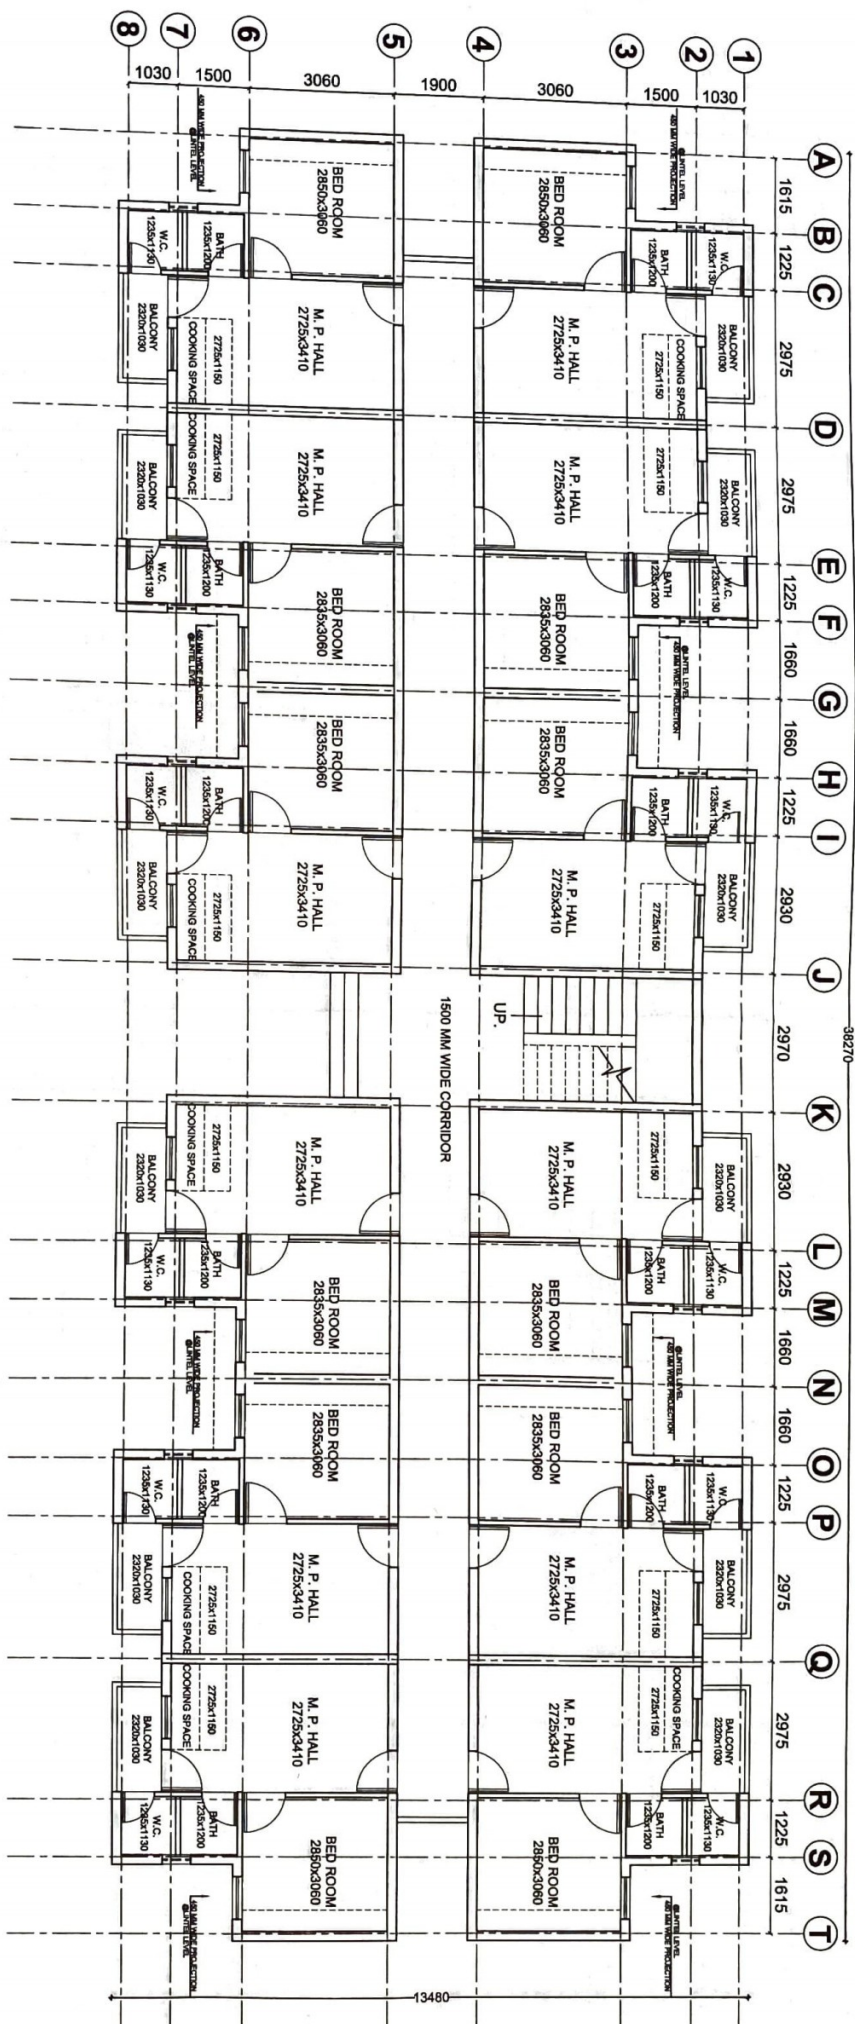

Republic, Orizaba 020.
Ph.: 09871599836
e-mail add.-adcreation2@yahoo.co.in



ELEVATION -01



ELEVATION -02

PROJECT :-

PROPOSED
PRADHAN MANTRI AWAS YOJNA
HOUSING AT SECTOR-4,
BASANTKUNJ,
LUCKNOW

AGENCY :-

LUCKNOW DEVELOPMENT
AUTHORITY

DWG. TITLE :-


ELEVATIONS

BUILDING :-

RESIDENCIAL

NOTE:-

1. RAILING AS/DETAIL DRAWING

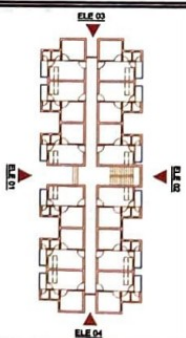

DATE :-

NORTH :-

DESIGNER :-

SHEET NO. :-

DEEPTI

ARCHITECT :-

SHUBHENDRA BAJPAL

ARCHITECTURAL CONSULTANTS :-


ARCH DOT CREATION

(LUCKNOW OFFICE) :-

719, 7TH FLOOR, CYBER HEIGHTS,
VIBHUTI KHAND, GOMTI NAGAR
LUCKNOW. Ph. -4071522, 9415021936,
e-mail add. -adcreation1@yahoo.co.in
(GHAZIABAD OFFICE) :-

2160-2161 Romano Mahagun
Mascoat, Crossing Republic, Ghaziabad.
Ph. : 09871599836

e-mail add. -adcreation2@yahoo.co.in

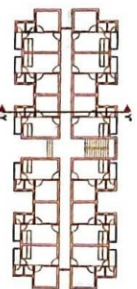

DATE:

NORTH :

DEALT BY :-

SHEET NO.:

10

ARCHITECT :-

SHUBHENDRA BAJPAI

ARCHITECTURAL CONSULTANTS :-

ARCH DOT CREATION

(LUCKNOW OFFICE):-

719, 7TH FLOOR, CYBER HEIGHTS,

VIBHUTI KHAND, GOMTI NAGAR
LUCKNOW. Ph.-4071522,9415021936
e-mail add.-adcreation1@yahoo.co.in

(GHAZIABAD OFFICE):-

2160-2161 Romano Mahan

Mascot, Crossing Republic, Ghaziabad.

Ph. : 09871599836

e-mail add.-adcreation2@yahoo.co.in

PARAPET
TOP LVL

TERRACE FLOOR
LVL +12450

THIRD FLOOR
LVL +9450

SECOND FLOOR
LVL +6450

FIRST FLOOR
LVL +3450

GROUND FLOOR
LVL +450

GROUND
LVL ± 00

SECTIONS-Y-Y



SECTIONS - Y Y

PROJECT :-

PROPOSED
PRADHAN MANTRI AWAS YOJANA
HOUSING AT SECTOR-I
BASANTKUNJ LUCKNOW

AGENCY :-


LUCKNOW DEVELOPMENT
AUTHORITY

DRG. TITLE :-

SECTIONS

BUILDING :-

RESIDENTIAL

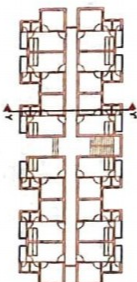

DATE :-

NORTH :-

DEALT BY :-

SHEET NO. :-

DEEPTI

ARCHITECT :-

SHUBHENDRA BAJPAL

ARCHITECTURAL CONSULTANTS :-

ARCH DOT CREATION
(LUCKNOW OFFICE) :-

719, 7TH FLOOR, CYBER HEIGHTS,
VIBHUTI KHAND, GOMTI NAGAR,
LUCKNOW. Ph.-4071522, 9415021936.
e-mail add.-adcreation1@yahoo.co.in

(GHAZIABAD OFFICE) :-

2160-2161 Romano Mahagan
Mascoot, Crossing Republic, Ghaziabad.
Ph. : 09871599836
e-mail add.-adcreation2@yahoo.co.in