
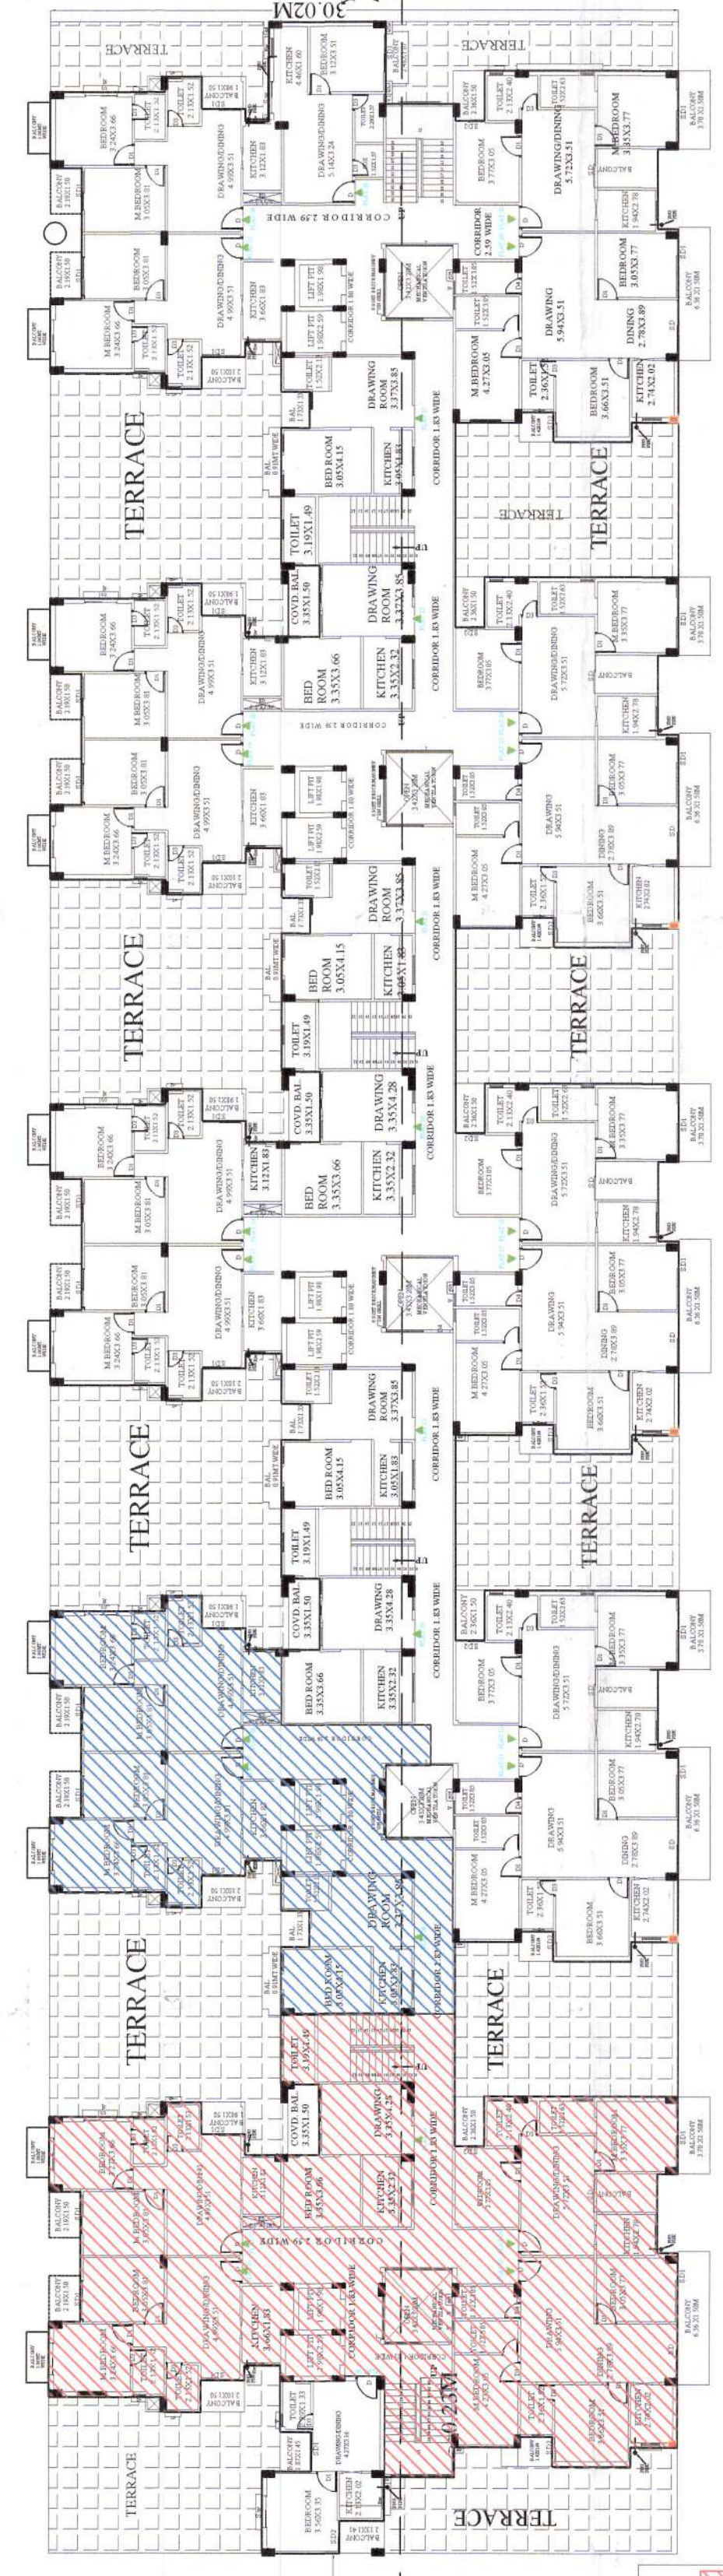
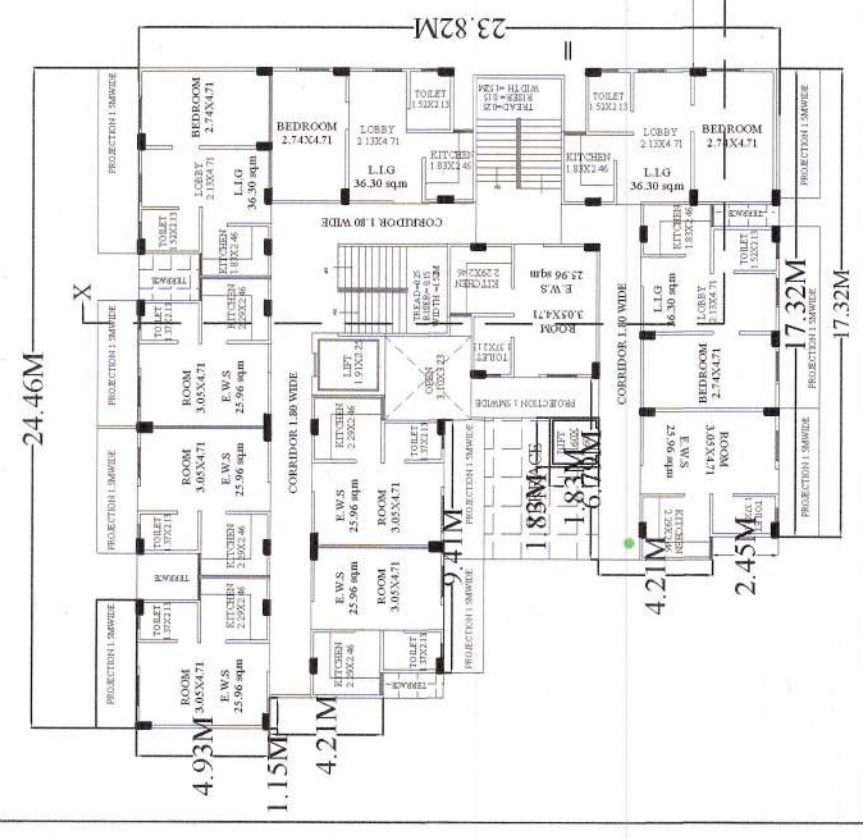
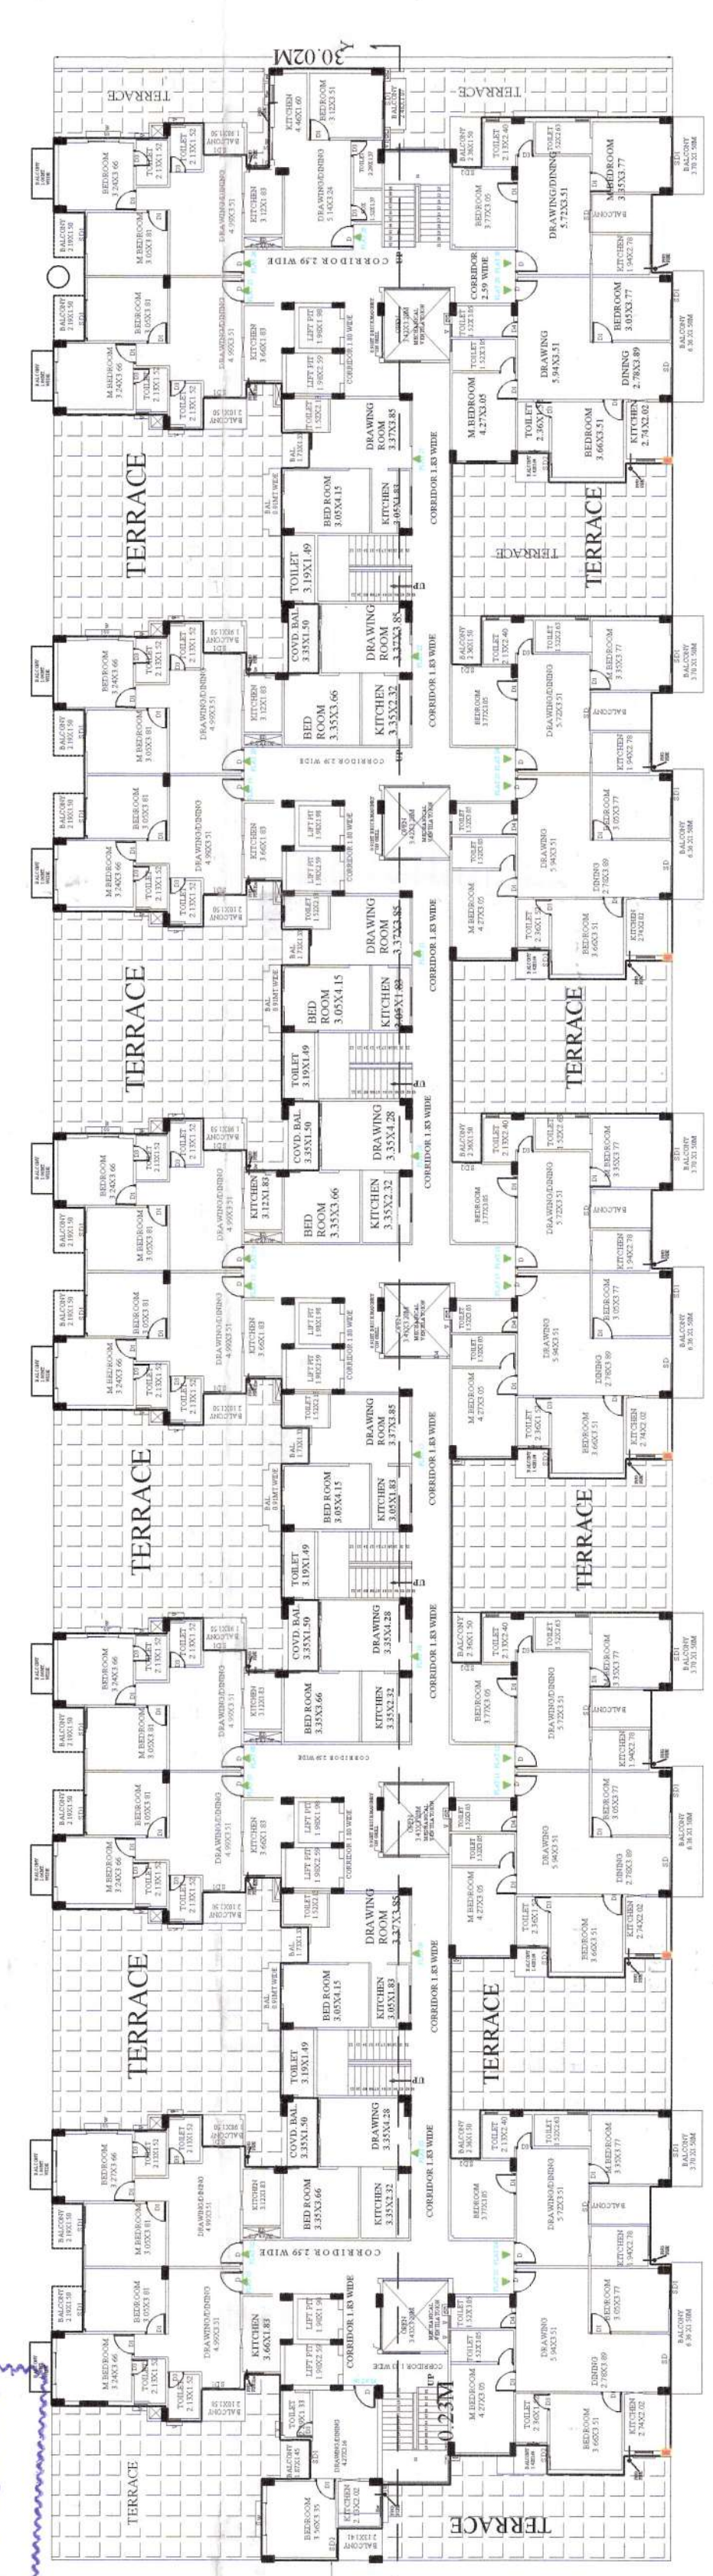
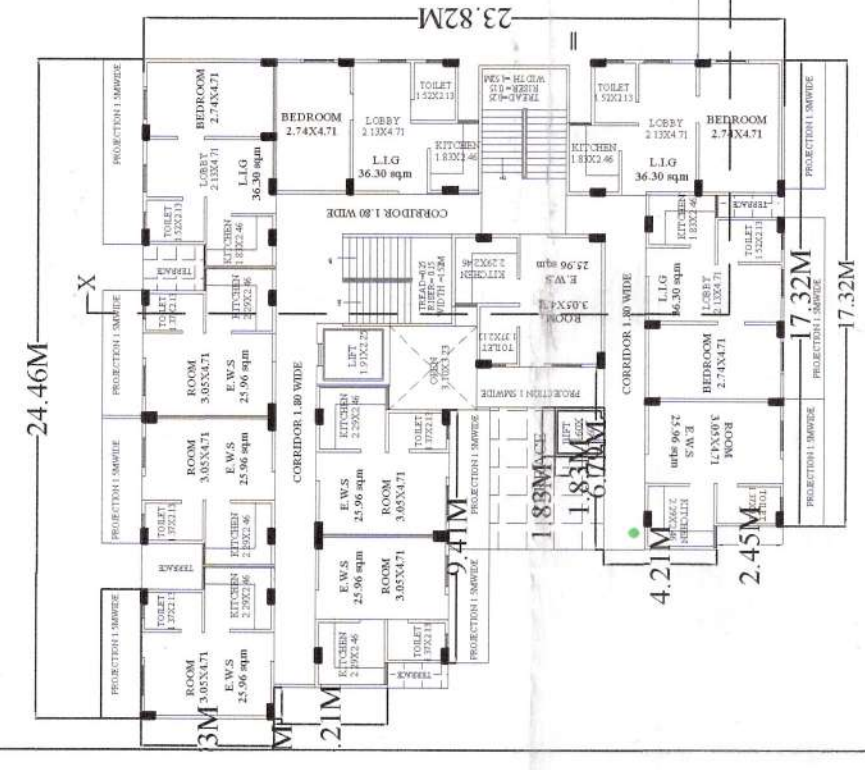
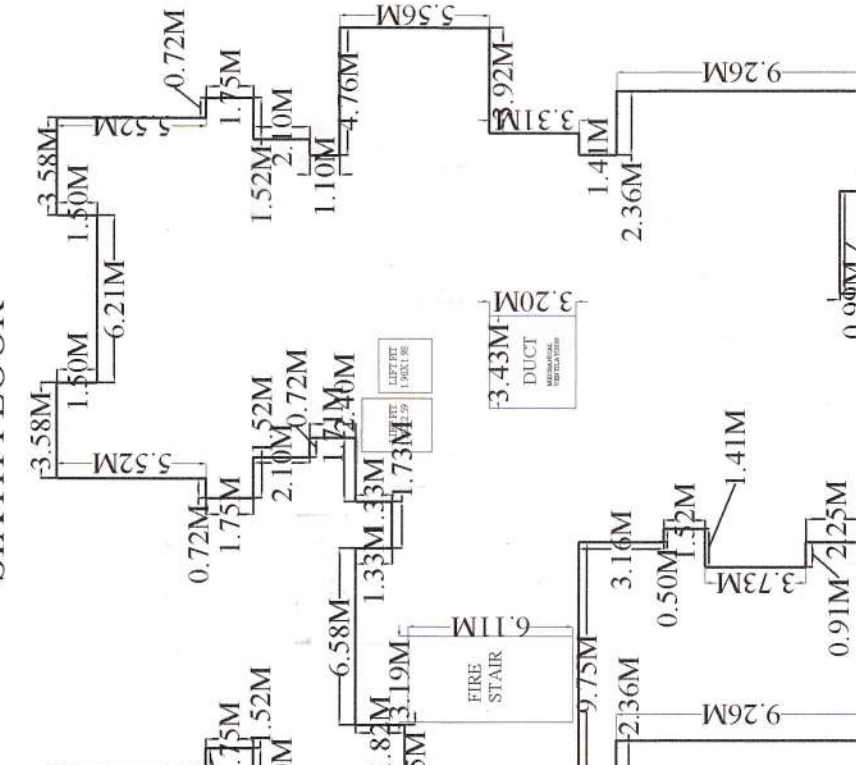
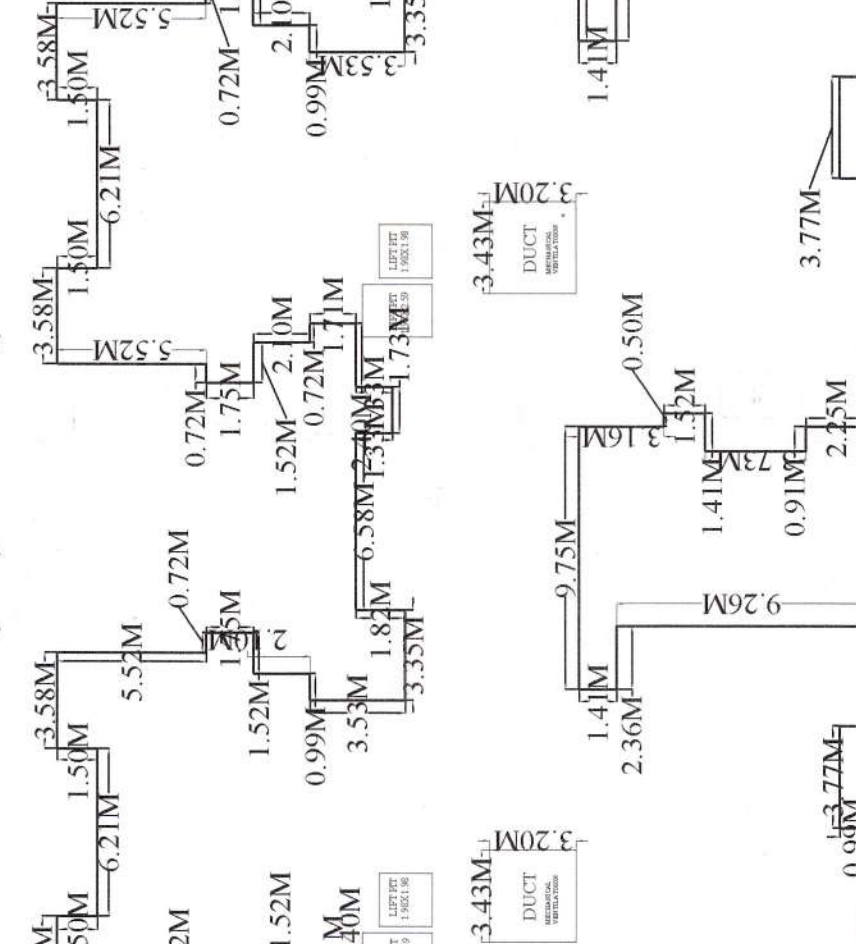
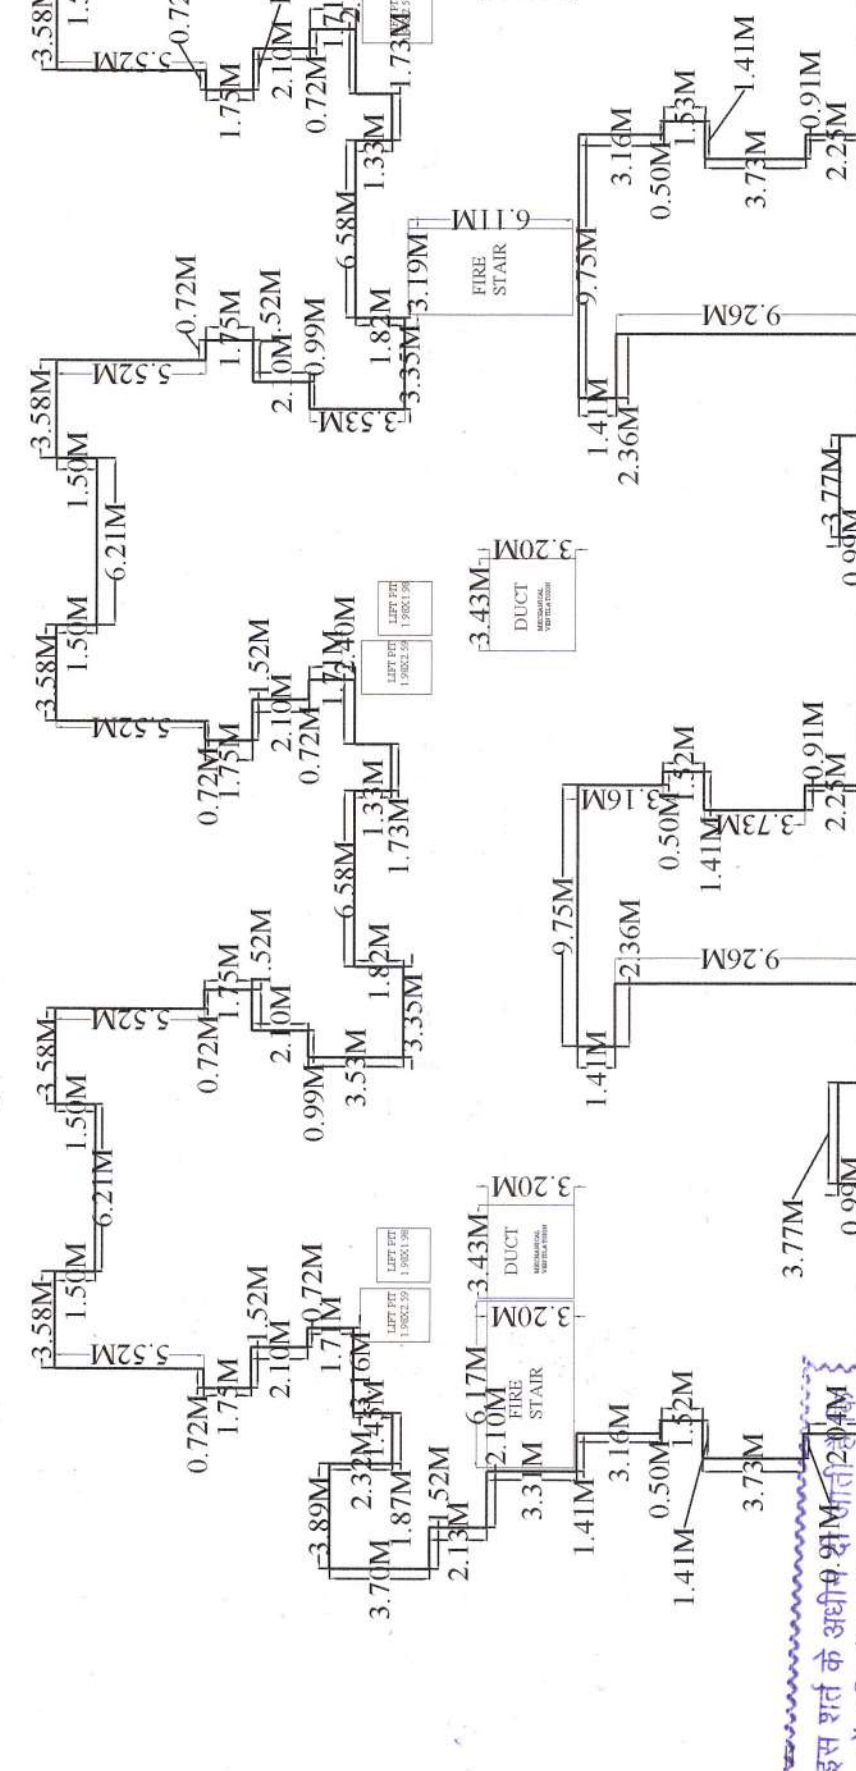
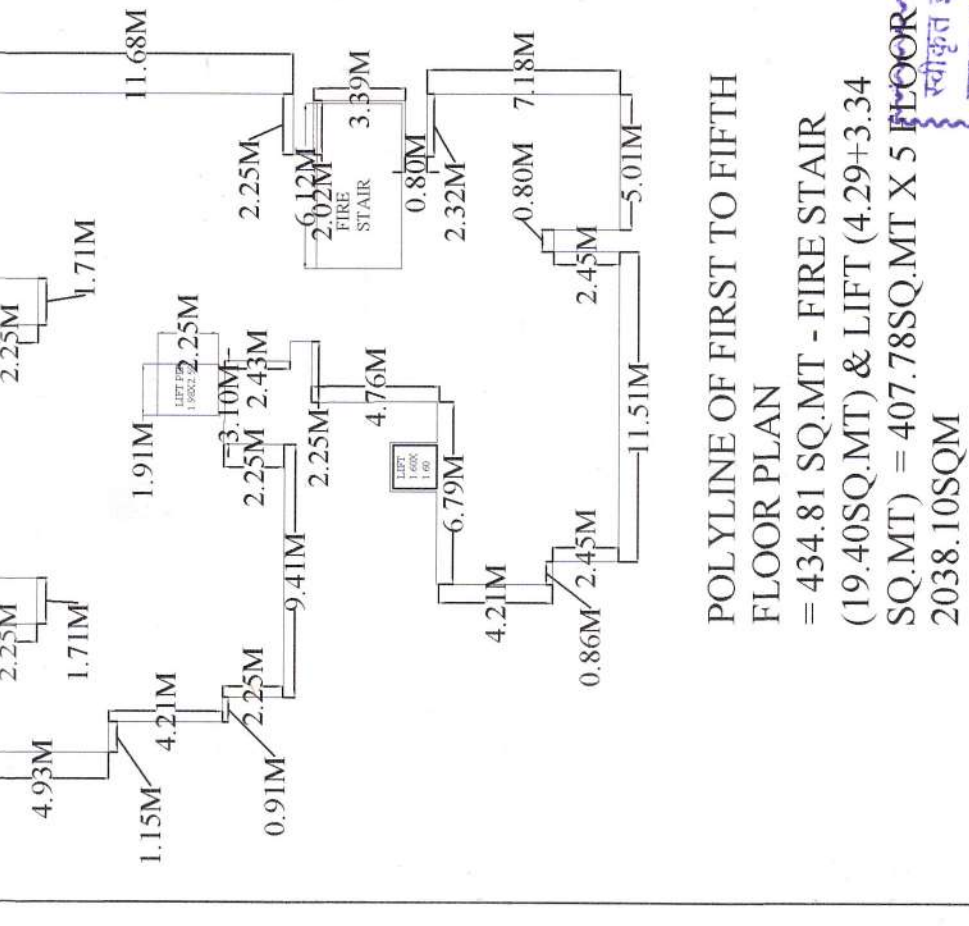
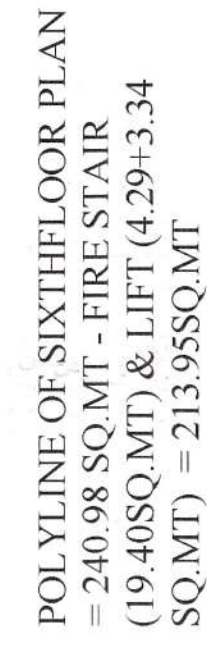
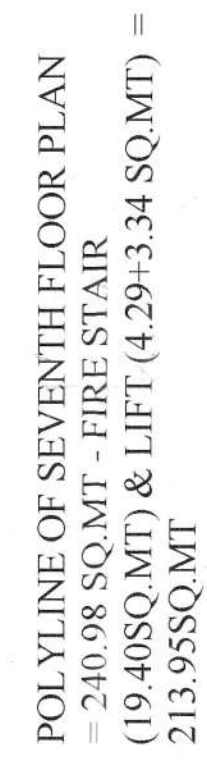
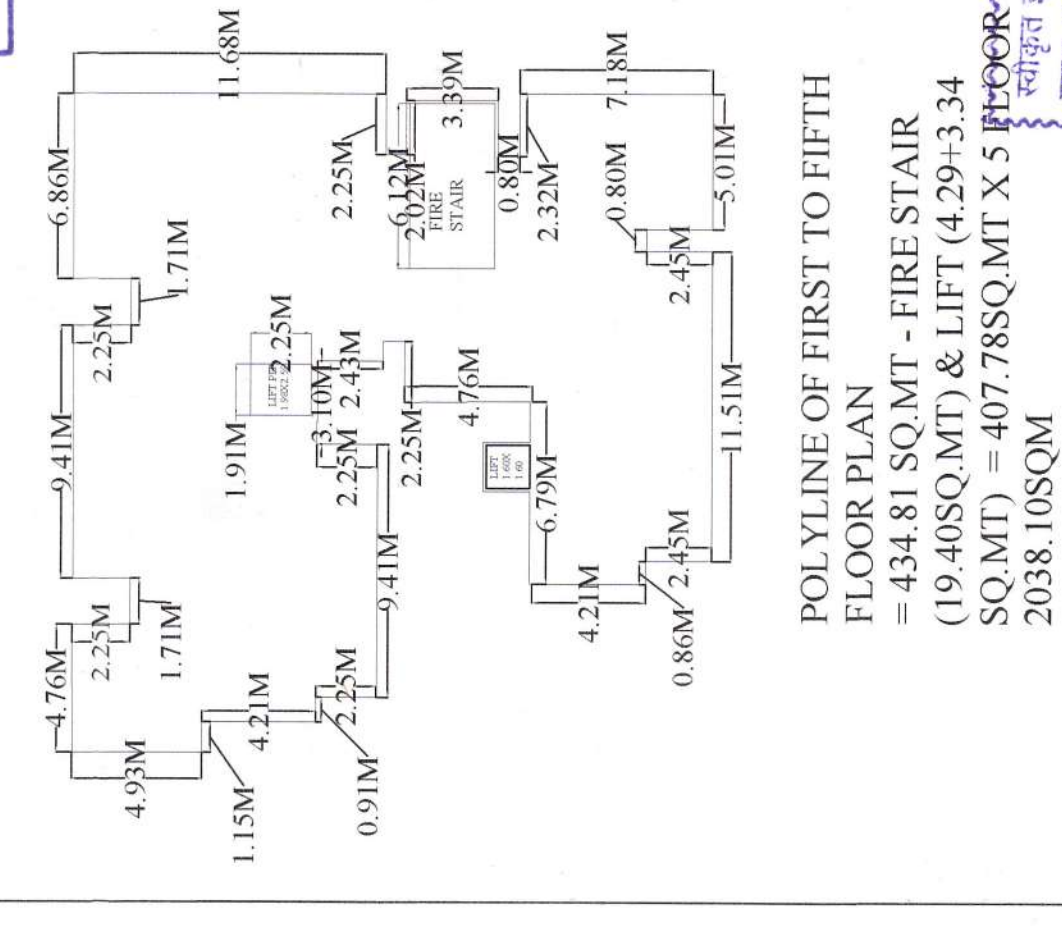
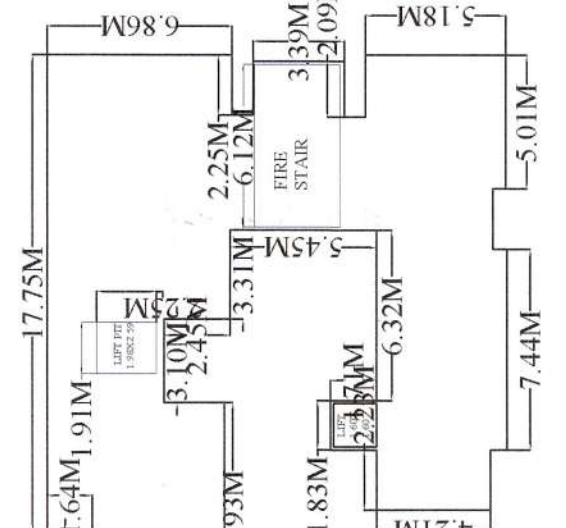
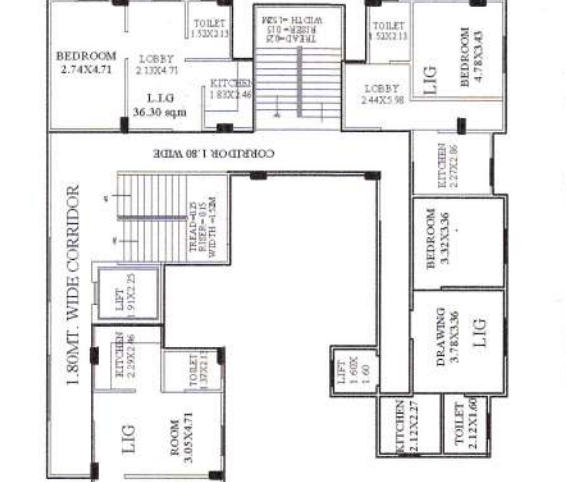
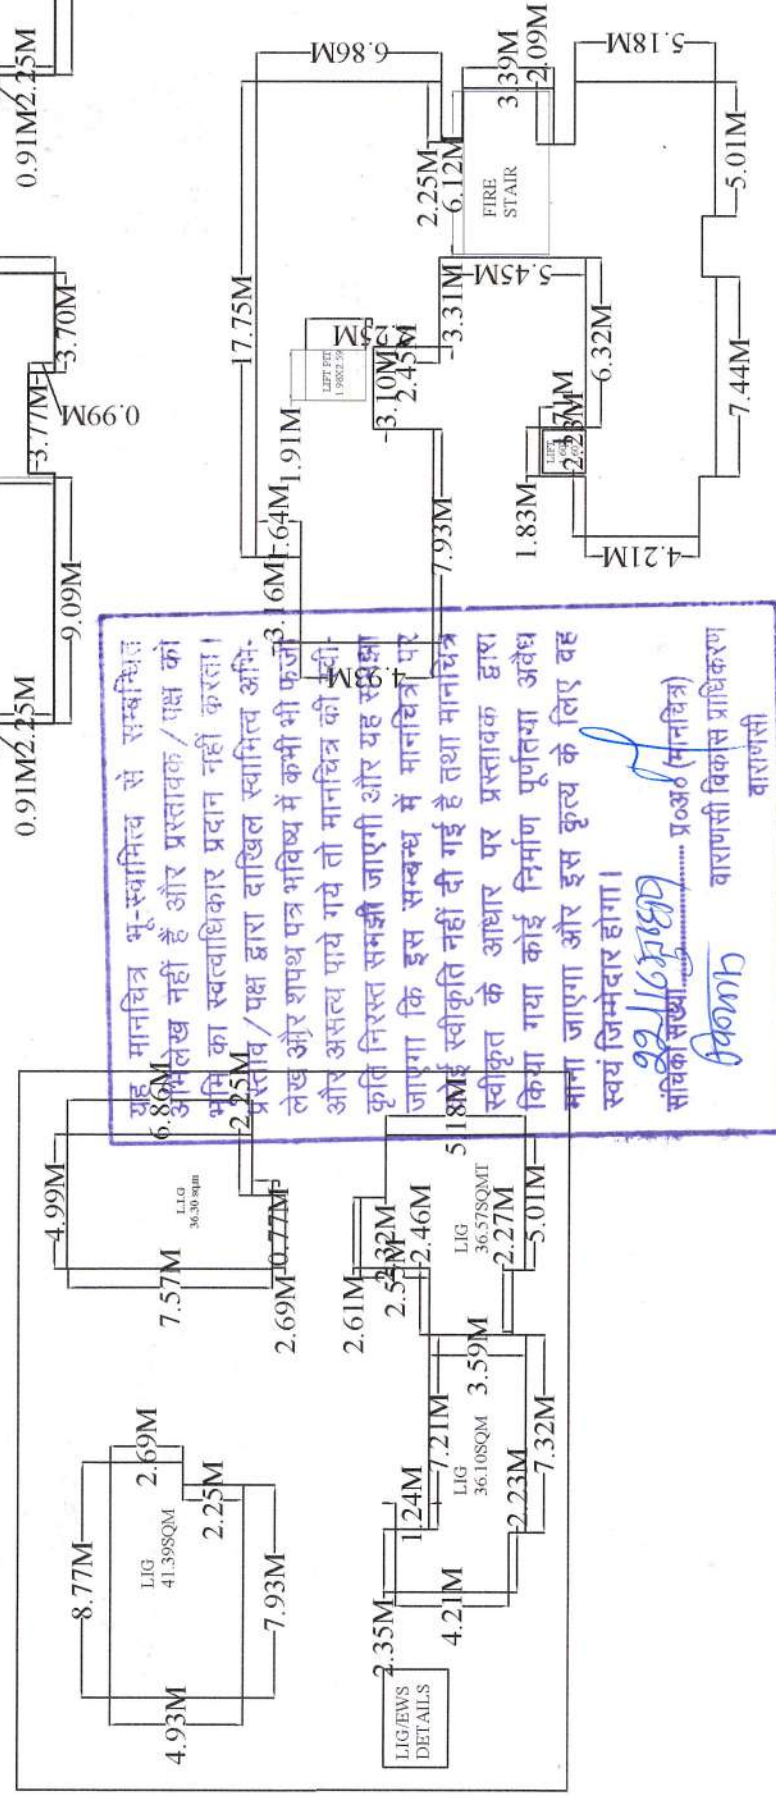


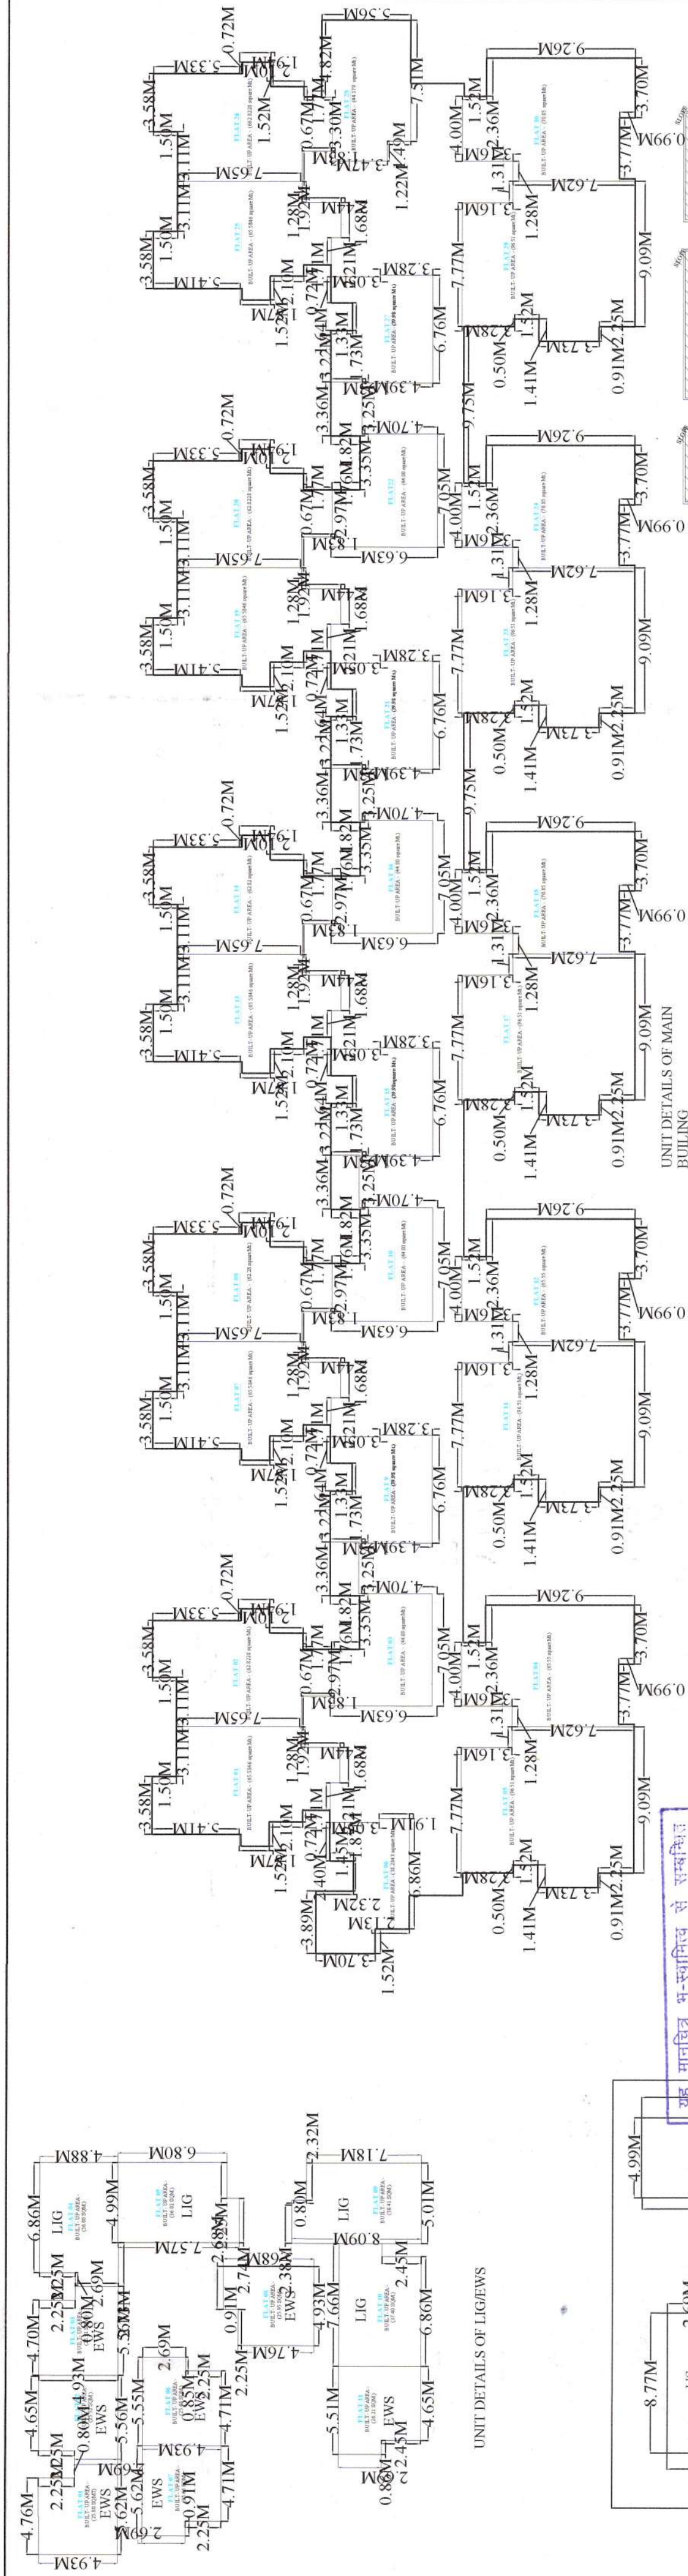

PLACED AREA CHART-	
INTERNAL DEVELOPMENT	= 460.424 SQM
LIG/EWS DEVELOPMENT	= 230.212 SQM
TOTAL	= 690.636 SQM

PROPOSED GROUP HOUSING PLAN OF ARAZI NO. 581 MAUZA- DANDUPUR, PARAGANA-SHIVPUR, TAHASIL- SADAR, DISTT. - VARANASI	DEVELOPERS----- TIRUPATI BUILDER & DEVELOPERS, ----- 1-SRI SANJEEV KUMAR AGRAWAL, SANJAY KUMAR AGRAWAL, SSO SRI VISHWAMBHAR PRASAD AGRAWAL, 2-SRI PANKAJ KUMAR SINGH VINAY KUMAR SINGH S/O SRI SATYENDRA KUMAR SINGH 3-SRI PANKAJ KUMAR SINGH S/O SRI VIKRAMA SINGH SMT. PRIYANKA SINGH W/O SRI PANKAJ KUMAR SINGH	POWER OF ATTORNEY:- SRI RAM SHANKAR SINGH S/O SRI SARNAATH SINGH	OWNER SIGN.. For Tinpatti Builders & Developers <i>(Signature)</i> Authorised Signatory	DESIGN CENTRE ARCHITECT ENGINEER INTT. DESIGNER VALUER OFFICE NO.11 IIND FLOOR P.C.F. PLAZA MINT HOUSE VARANASI 886005412,2505233	SHEET NO. 04/03 SCALE 1:100
--	---	---	---	---	--