


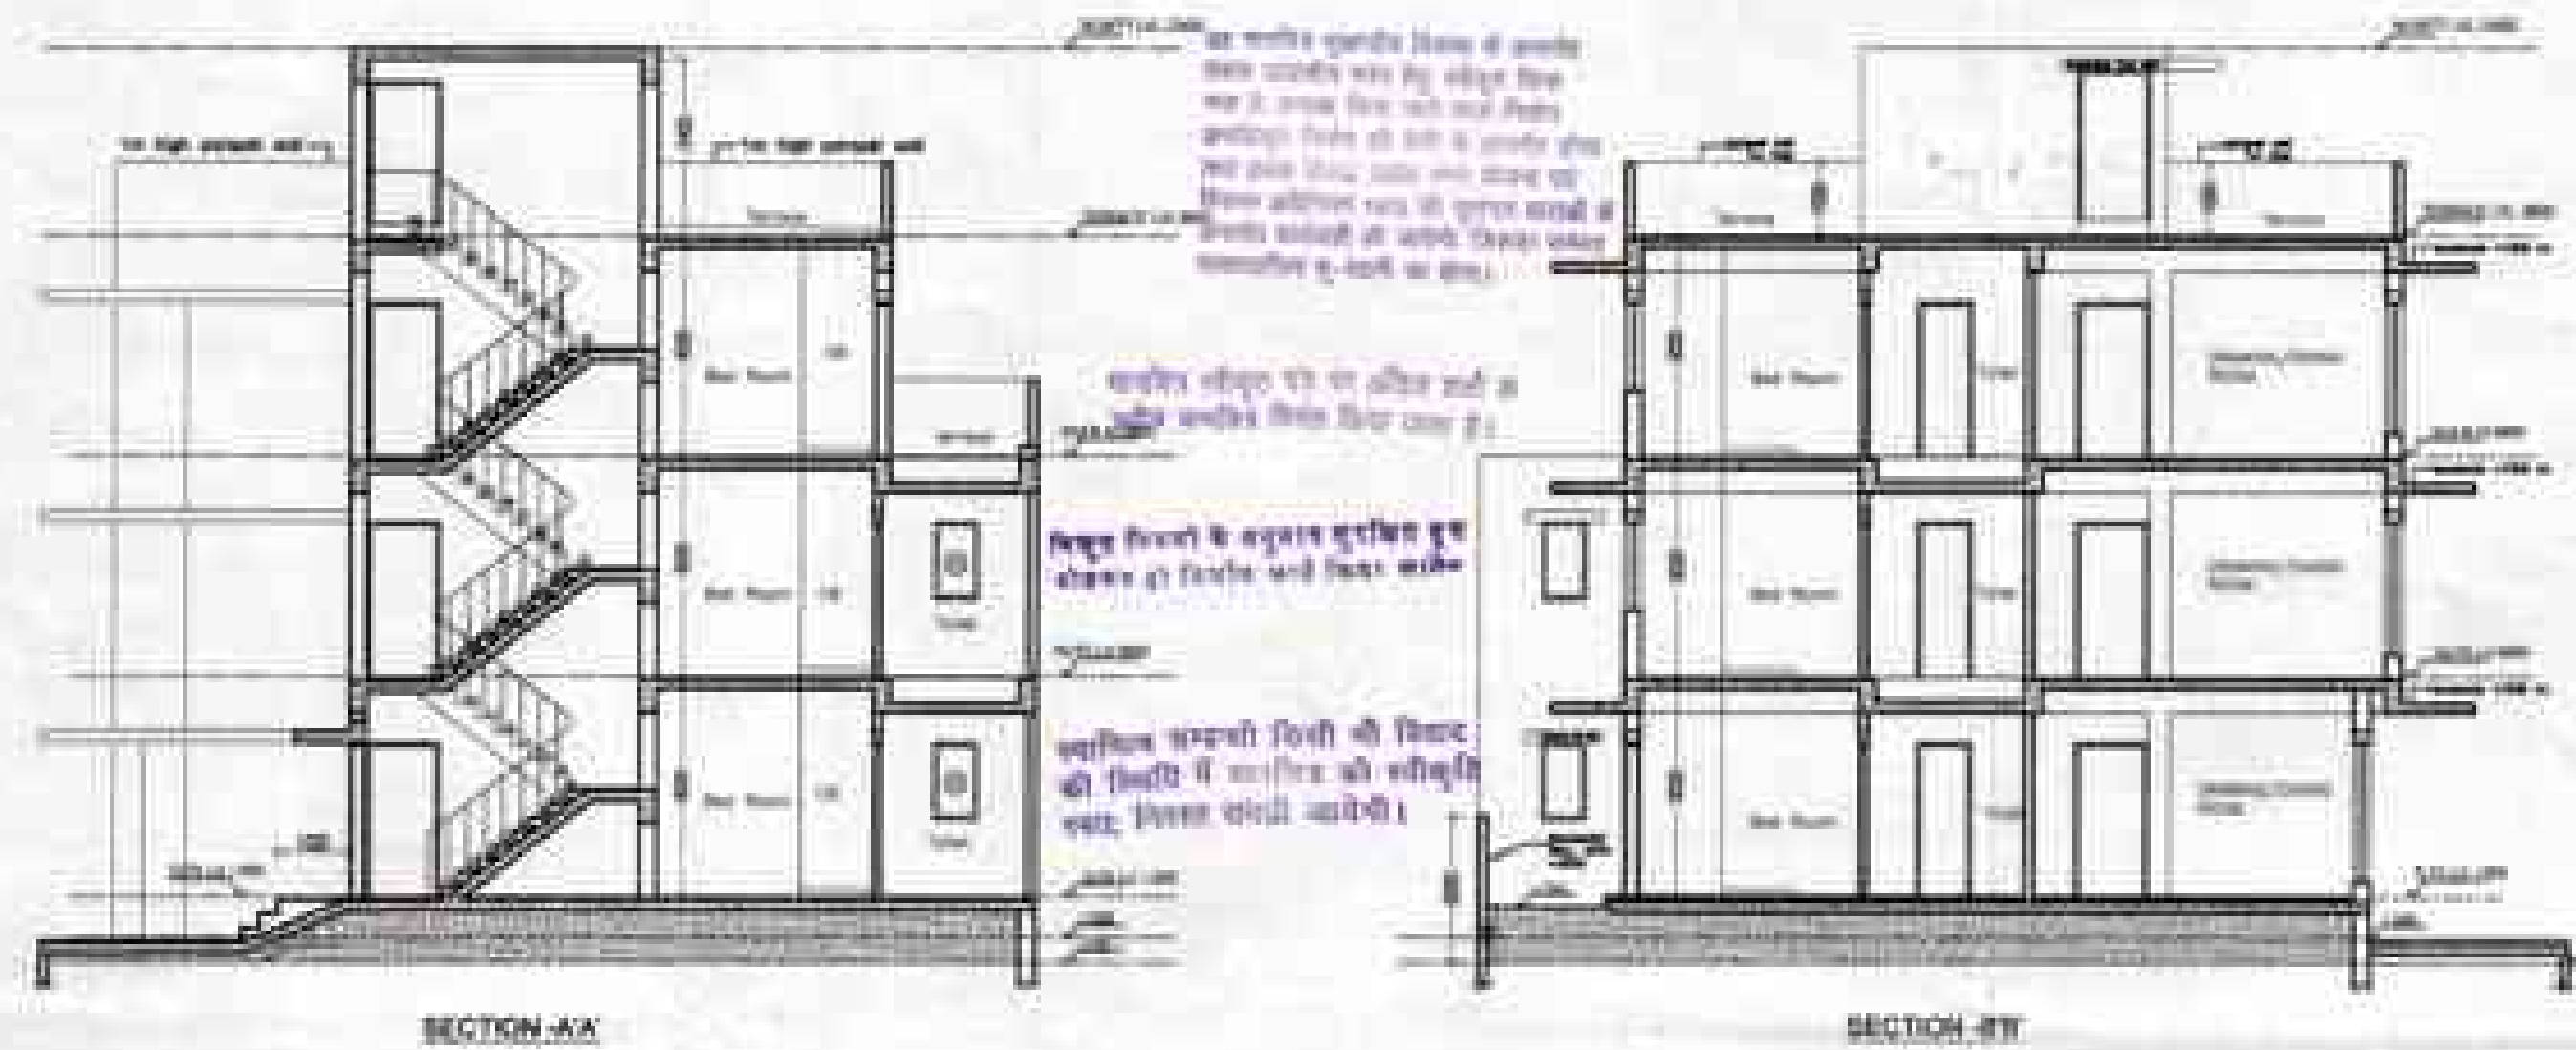


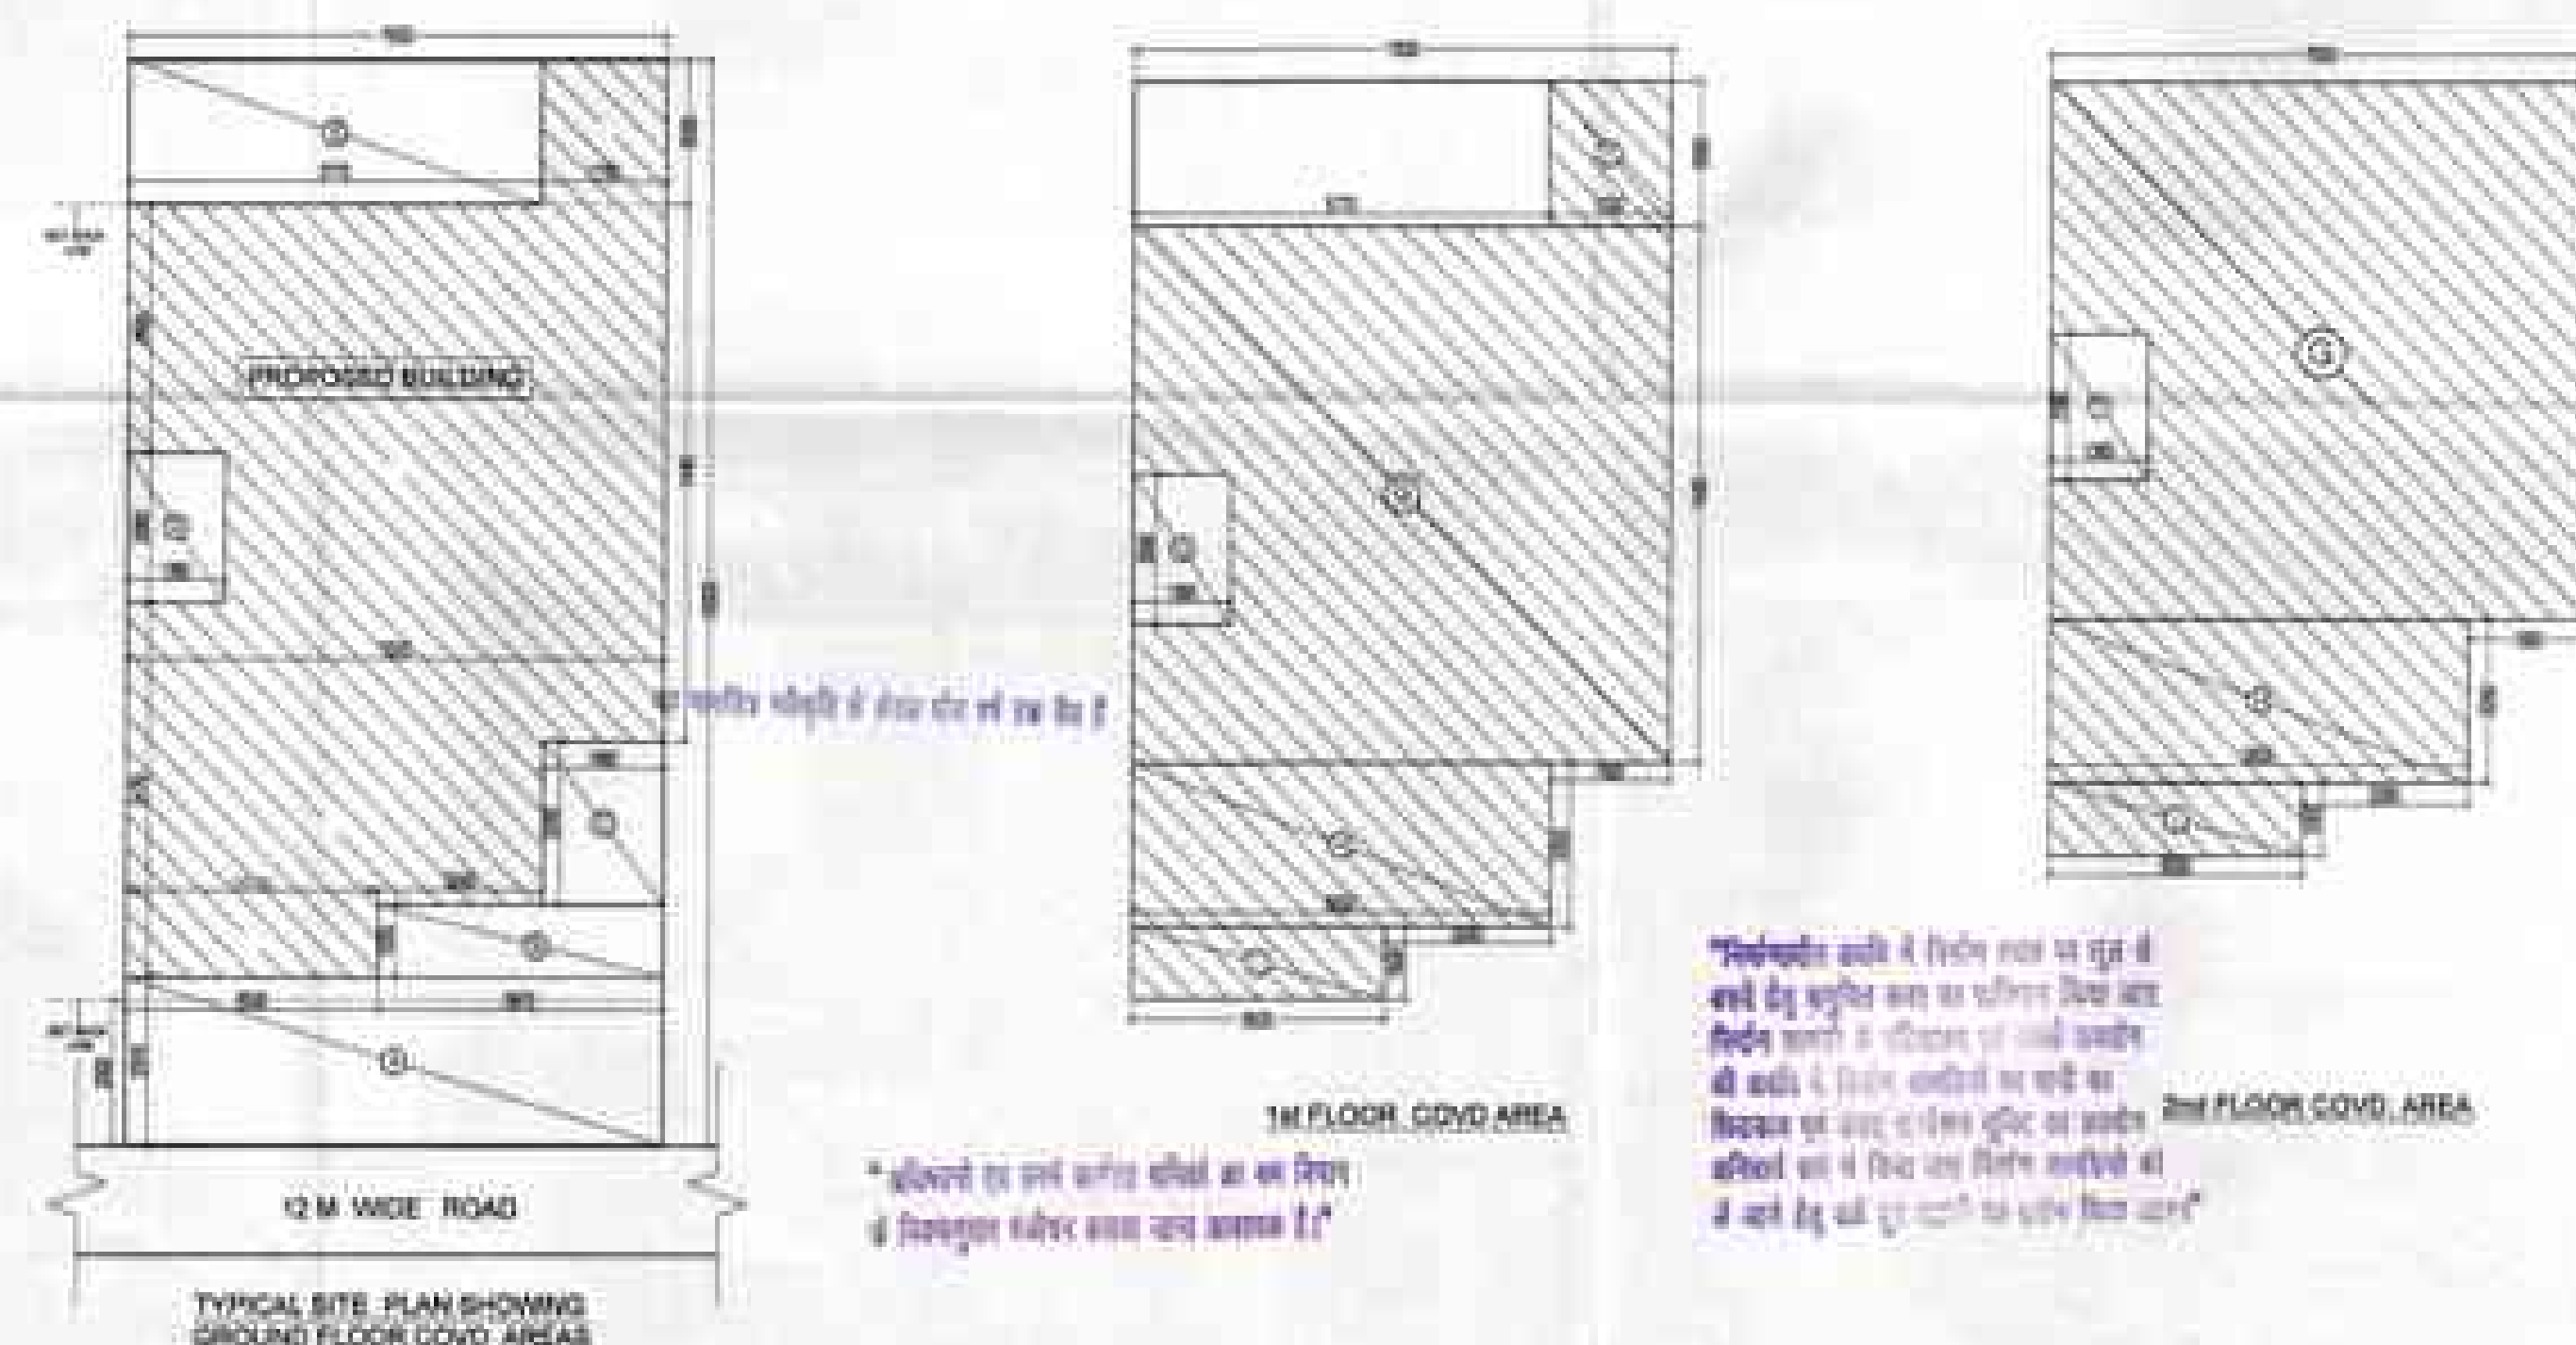

DOOR WINDOW SCHEDULE	
TYPE	WIDTH (MM)
DW1	1400 X 2000
DW2	1000 X 2000
DW3	1700 X 2000
D1	1000 X 2100
D2	900 X 2100
D3	750 X 2100
W1	1350 X 1510
W2	800 X 2000
W3	1415 X 2000
W4	880 X 2000
W5	1200 X 2000
W6	800 X 2100
W7	2000 X 2000

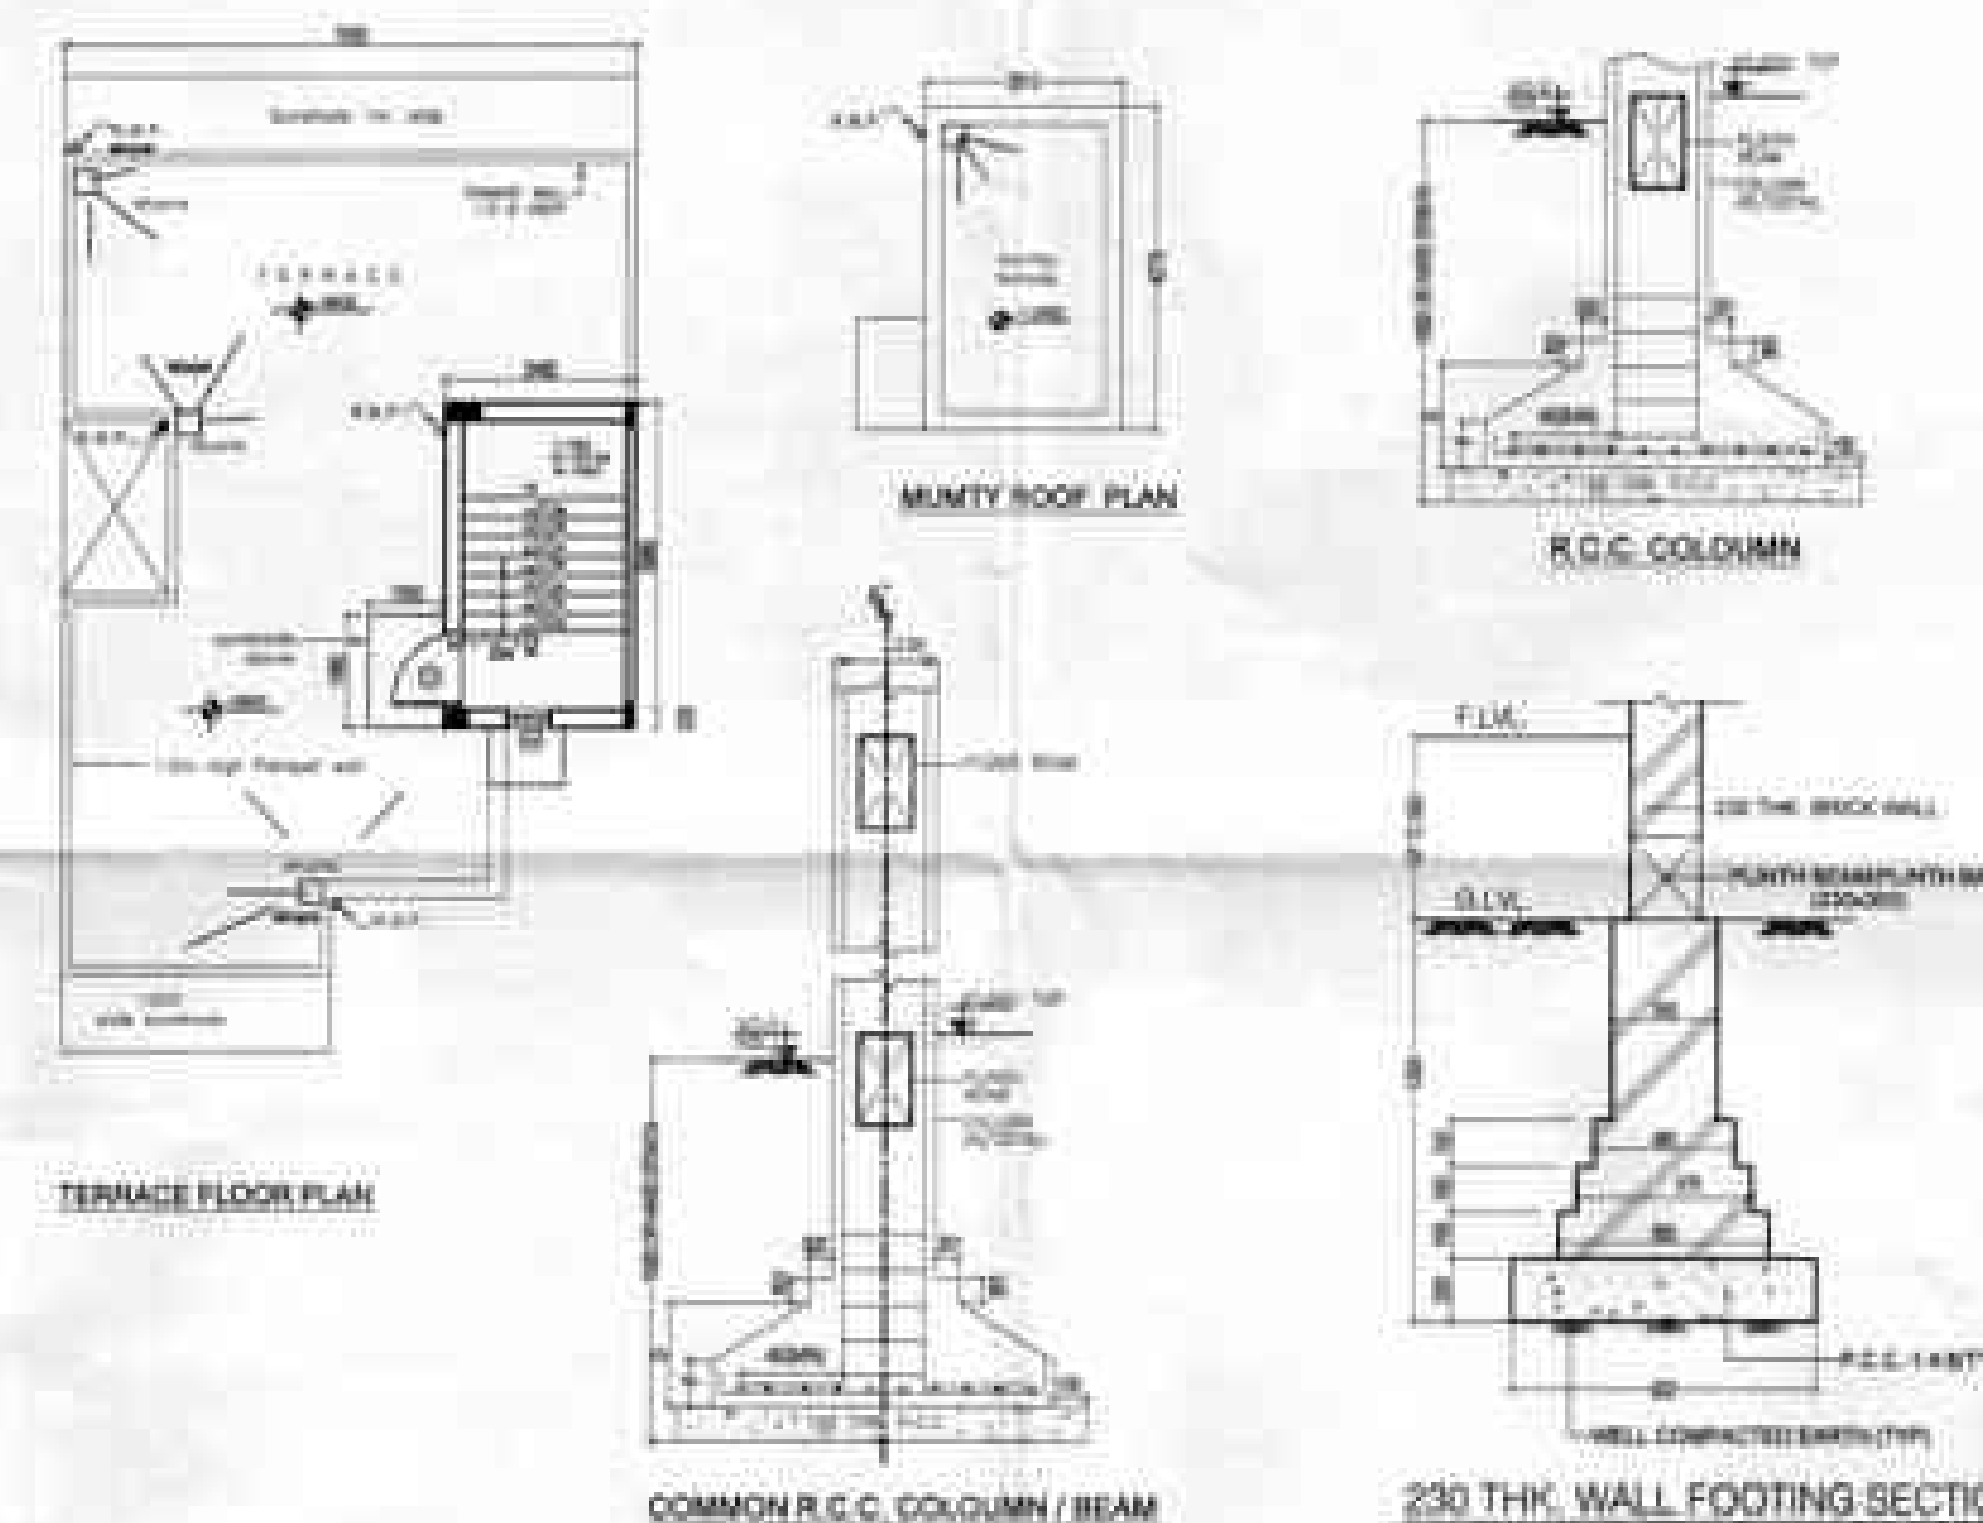

महाराष्ट्र राज्य सरकार
महाराष्ट्र राज्य अभियंता संघ
महाराष्ट्र राज्य अभियंता संघ
महाराष्ट्र राज्य अभियंता संघ

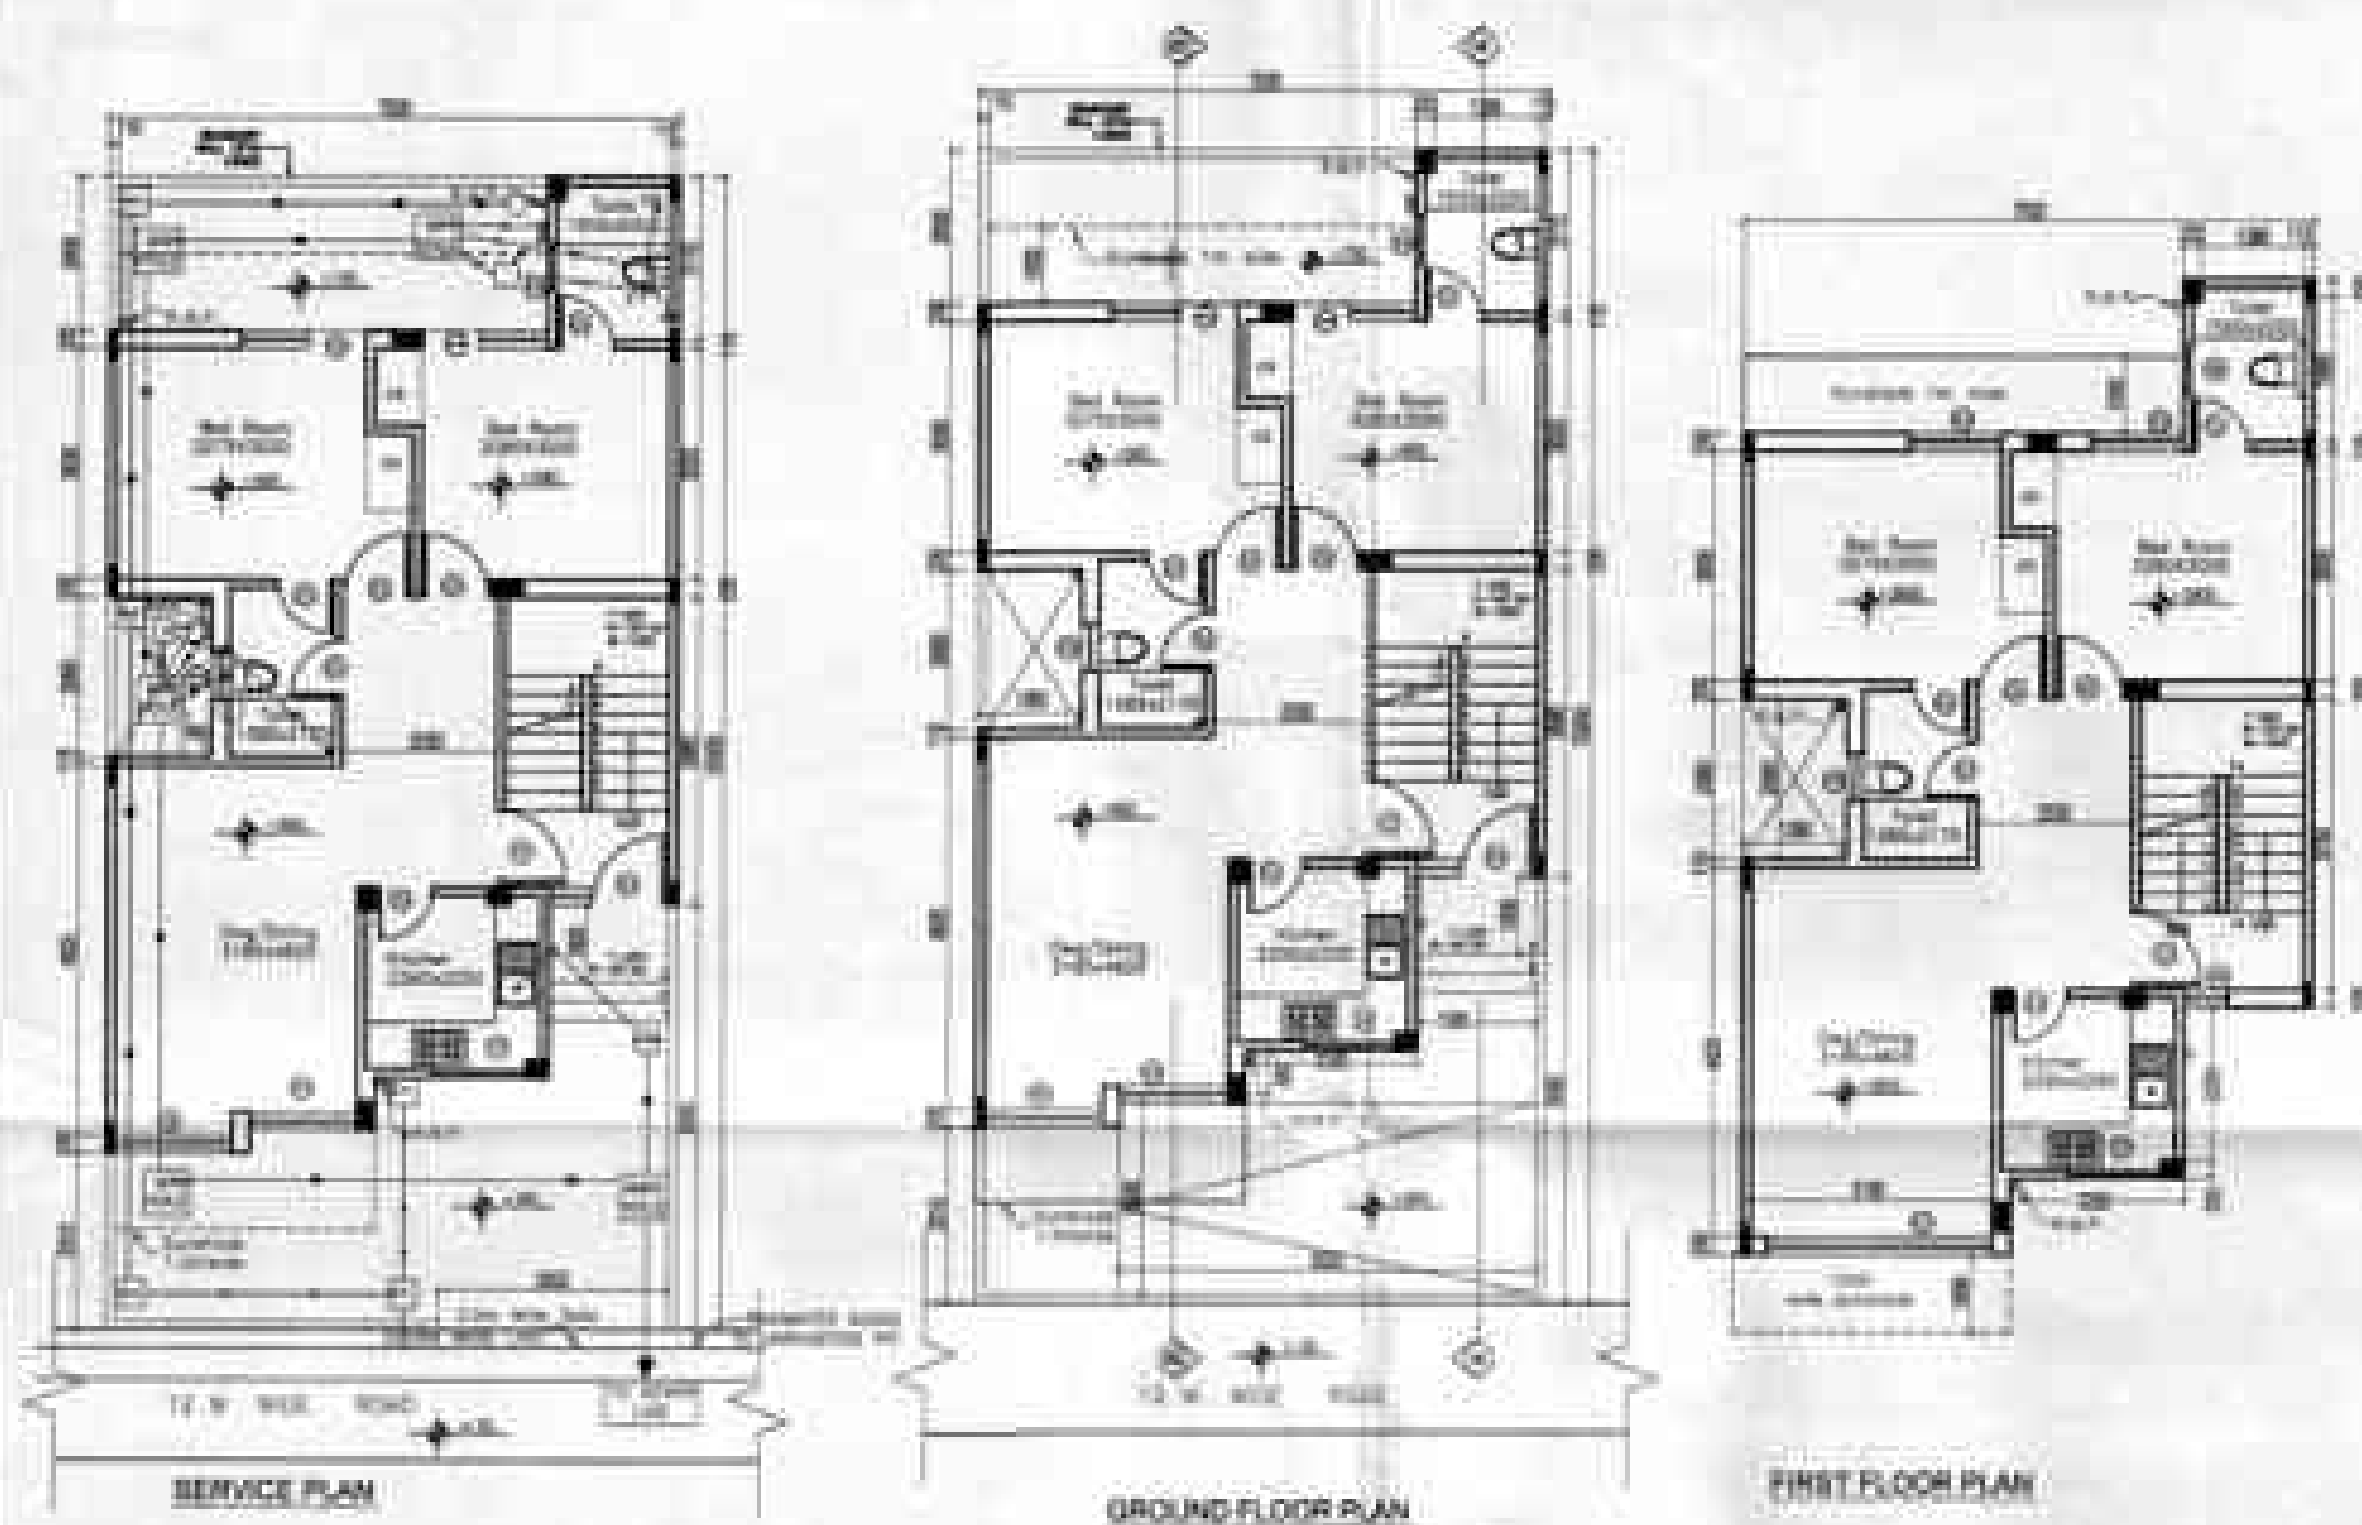

PERMISSIBLE

AREA STATEMENT- FOR EACH PLOT
TOTAL PLOT AREA = 7.5mx15.0m = 112.5sqm
PERM. COVD AREA ON G.F. @ 65% = 73.125 sqm
PERM. F.A.R. @ 2.00 = 225 sqm

PROPOSED AREA STATEMENT AT G.FLOOR

S.NO	G.F. COVERAGE = PLOT AREA - DEDUCTION AREA
PLOT AREA	= 7.5MX15.0M
	= 112.50 SQM.
DEDUCTIONS G.F.	
A	7.5 X 2.31 = 17.33 sqm
B	3.97 X 1.0 = 3.97 sqm
C	1.66 X 2.25 = 3.78 sqm
D	1.36 X 2.06 = 2.80 sqm
E	5.77 X 2.00 = 11.54 sqm
TOTAL DEDUCTIONS AREA ON G.F.	= 39.42 sqm
TOTAL COVERAGE ON G.F.	= 112.50 - 39.42
	= 73.08 sqm

PROPOSED AREA STATEMENT AT F.FLOOR

F	1.73 X 2.0 = 3.46 sqm
G	7.44 X 7.50 = 55.80 sqm
H	5.82 X 2.25 = 13.09 sqm
I	3.53 X 1.00 = 3.53 sqm
	= 75.88 sqm
DEDUCTIONS AREA ON F.F.	
D	1.36 X 2.06 = 2.80 sqm
TOTAL COVERAGE ON F.F.	= 73.08 sqm
(75.88 - 2.80)	

PROPOSED AREA STATEMENT AT S.FLOOR

G	7.44 X 7.50 = 55.80 sqm
H	5.82 X 2.25 = 13.09 sqm
I	3.53 X 1.00 = 3.53 sqm
	= 72.42 sqm

DEDUCTIONS AREA ON S.F.	
D	1.36 X 2.06 = 2.80 sqm
TOTAL COVERAGE ON S.F.	= 69.62 sqm
(72.42 - 2.80)	
TOTAL COVERAGE AREA	= 215.78 sqm
TOTAL F.A.R. ACHIEVED	= 215.78
	= 1.916
MUMTY AREA	= 10.99 sqm.

PARKING REQUIRED-1Nos. = PROVIDED-1 Nos.

PROJECT

PROPOSED RESIDENTIAL BUILDING PLAN ON PLOT # 694, 696 & 700 (TOTAL-3Nos.) SECTOR-5, WAVE CITY, A HI-TECH TOWNSHIP AT NH-24, GHAZIABAD, UP


OWNER

UPPAL CHADHA HITECH DEVELOPERS (PVT.) LTD.

OWNER'S SIGN

ARCHITECT'S SIGN

SCALE=1:100

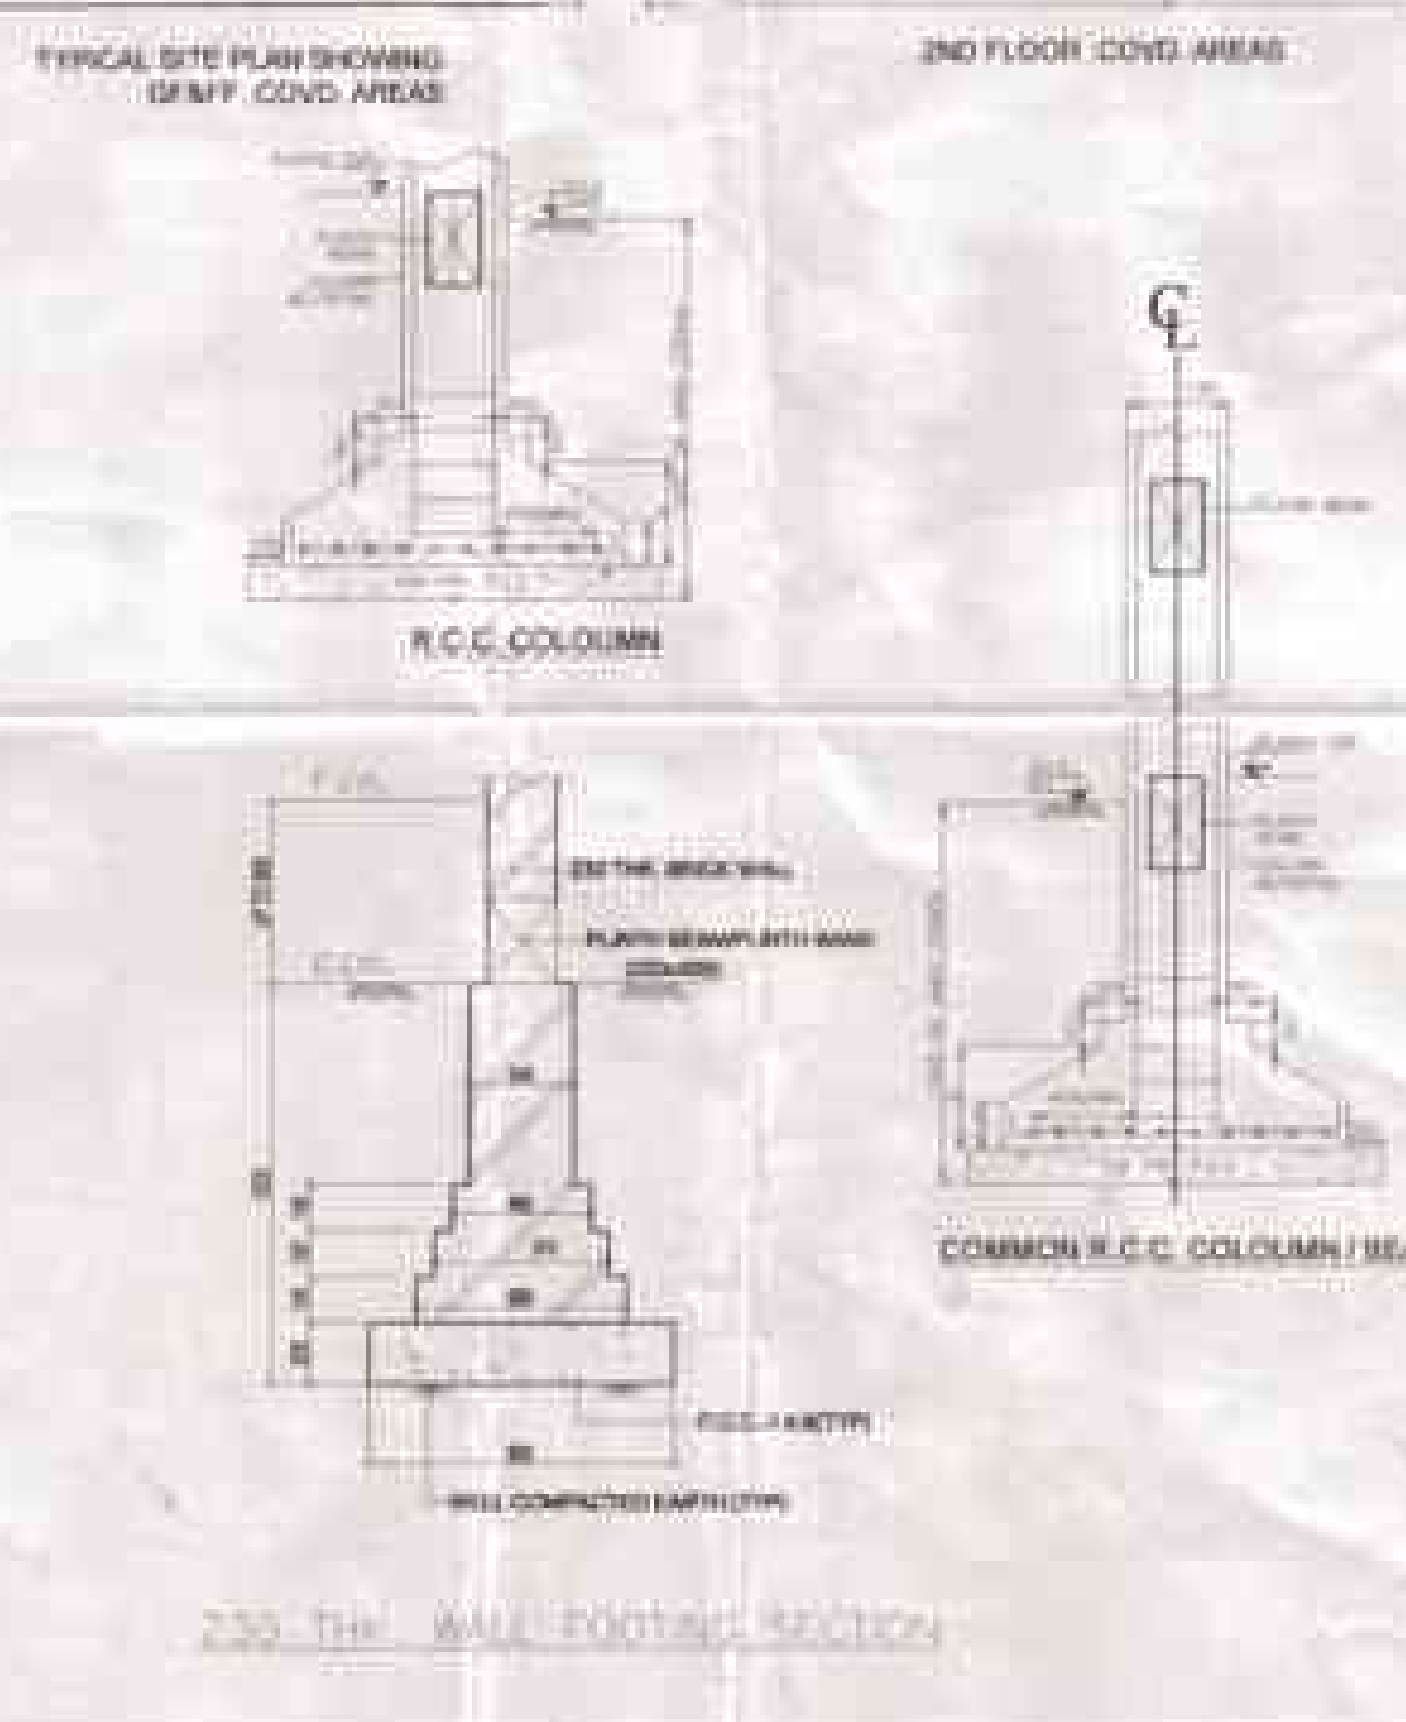[illegible][illegible]

250 THE WALL JOURNAL SECTION