




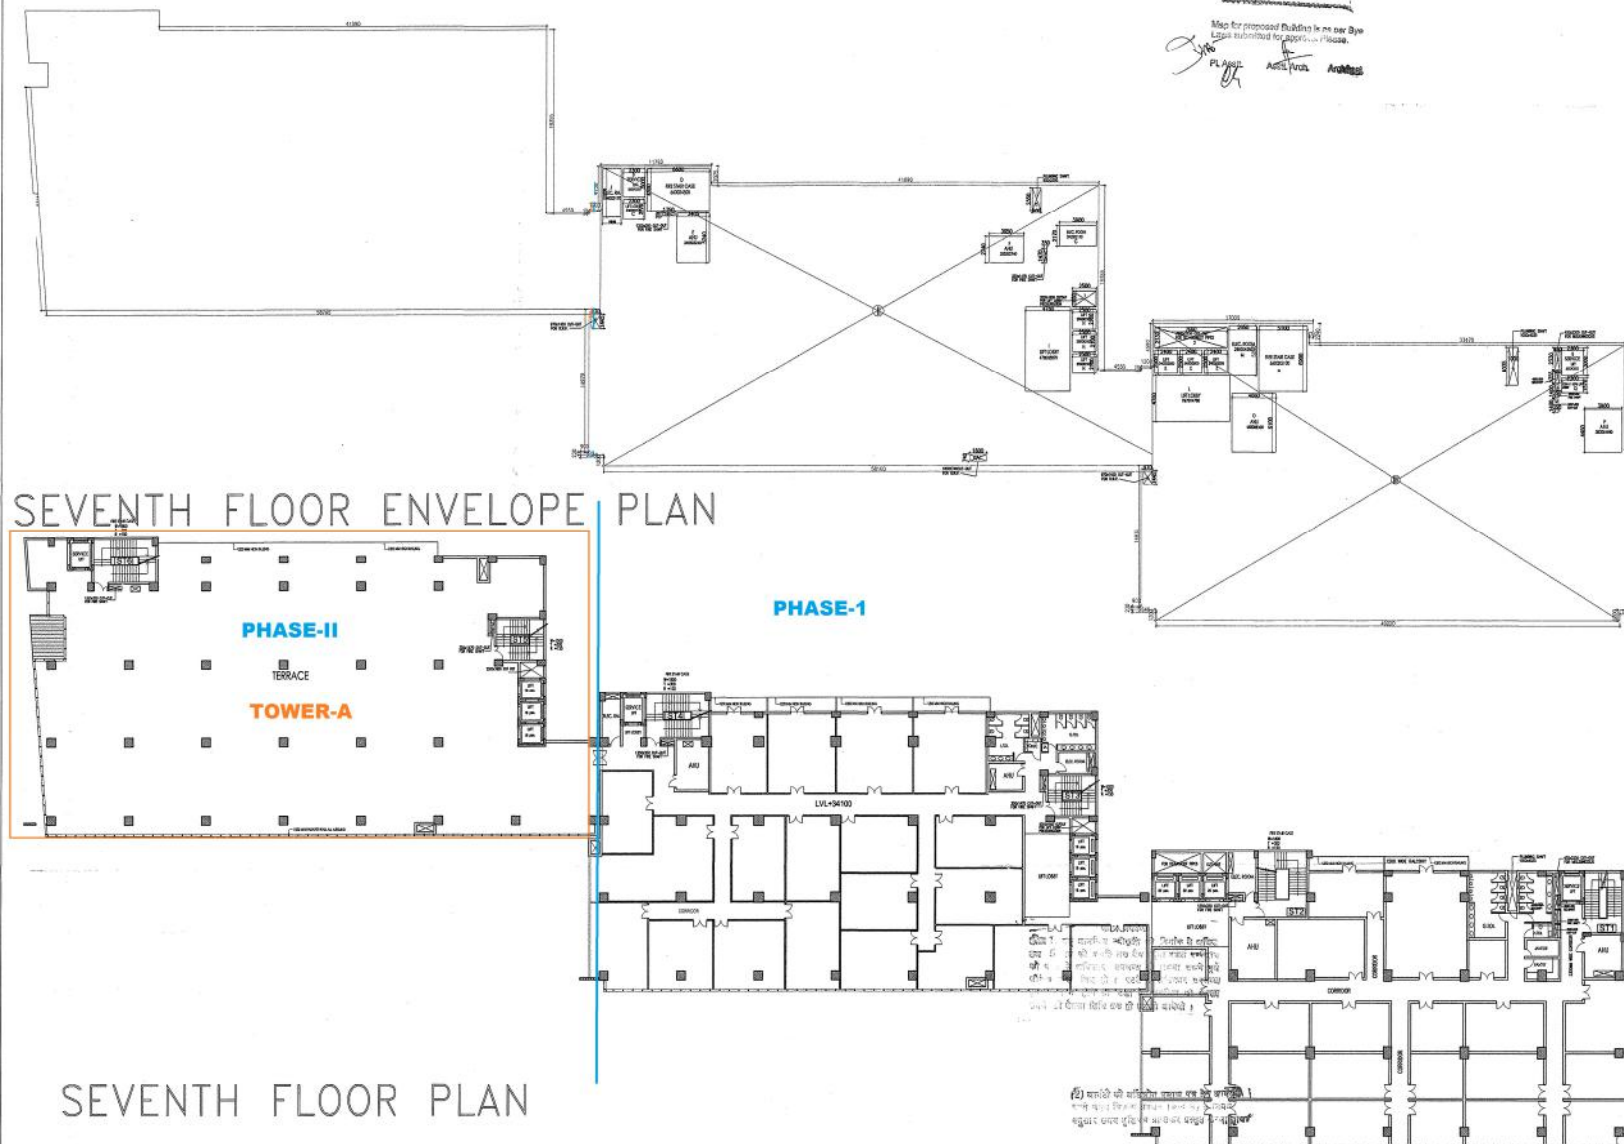

AREA CHART	
ENVELOPE AREA II. 1651.187 Sqm III. 1530.180 Sqm TOTAL = 3181.367 Sqm	
SERVICES B. 2.30 X 3.0 = 6.90 X 2 = 13.80 Sqm (LIFT) C. 2.30 X 2.17 = 4.99 Sqm (LIFT LOBBY) D. 6.60 X 4.50 = 29.70 Sqm (FIRE STAIR CASE) E. 3.40 X 5.24 = 17.816 Sqm (A.H.U.) F. 3.65 X 2.74 = 10.0 X 2 = 20.0 Sqm (A.H.U.) G. 3.90 X 2.17 = 8.463 Sqm (ELEC RM) H. 2.50 X 2.10 = 5.25 X 3 = 15.75 Sqm (LIFT) I. 4.78 X 8.87 = 42.398 Sqm (LIFT LOBBY) J. 1.94 X 5.17 = 10.029 Sqm (ELEC RM) K. 2.40 X 2.50 = 6.0 X 3 = 18.0 Sqm (LIFT) L. 7.97 X 4.78 = 38.096 Sqm (LIFT LOBBY) M. 2.95 X 4.36 = 12.862 Sqm (ELEC RM) N. 6.60 X 5.10 = 33.66 Sqm (FIRE STAIR CASE) O. 4.68 X 6.10 = 28.548 Sqm (A.H.U.) P. 3.90 X 4.46 = 17.394 Sqm (A.H.U.) Q. 2.30 X 1.57 = 3.611 Sqm (LIFT LOBBY) b. 1.35 X .35 = .472 Sqm (FIRE SHAFT) c. 35 X 1.47 = .514 Sqm (FIRE SHAFT) d. 90 X 2.35 = 2.115 Sqm (PLUMBING SHAFT) e. 1.0 X 4.035 = 4.035 Sqm (PLUMBING SHAFT) g. 35 X 1.40 = .49 Sqm (FIRE SHAFT) TOTAL = 322.743 Sqm	
CUTOUT 1. 2.53 X 1.65 = 4.174 Sqm (CUTOUT) 2. 7.66 X 2.13 = 16.315 Sqm (CUTOUT) 3. 45 X 2.33 = 1.048 Sqm (CUTOUT) 4. 35 X 1.40 = .49 Sqm (CUTOUT) 6. 97 X 1.445 = 1.40 X 2 = 2.80 Sqm (CUTOUT) 6(A). 740 X 1.80 = 1.332 Sqm (CUTOUT) TOTAL = 26.159 Sqm	
PROS. COVD AREA ON 7TH FLOOR = ENVELOPE - SERVICE AREA - CUTOUT = 3181.367 - 322.743 - 26.159 = 2832.465 Sqm	
PROJECT	
Proposed Institutional Building AT PLOT NO. - B-08, SEC-62, NOIDA	
TITLE	
SUBMISSION DRAWING (SEVENTH FLOOR PLAN)	
SCALE	DATE
JOB NO. 1151	29-11-11
ARCHITECTS SIGN	OWNERS SIGN
DAULAT RAM GARG CA/2051/28031	For Pioneer eServe Private Limited M. S. Gupta Authorized Signatory

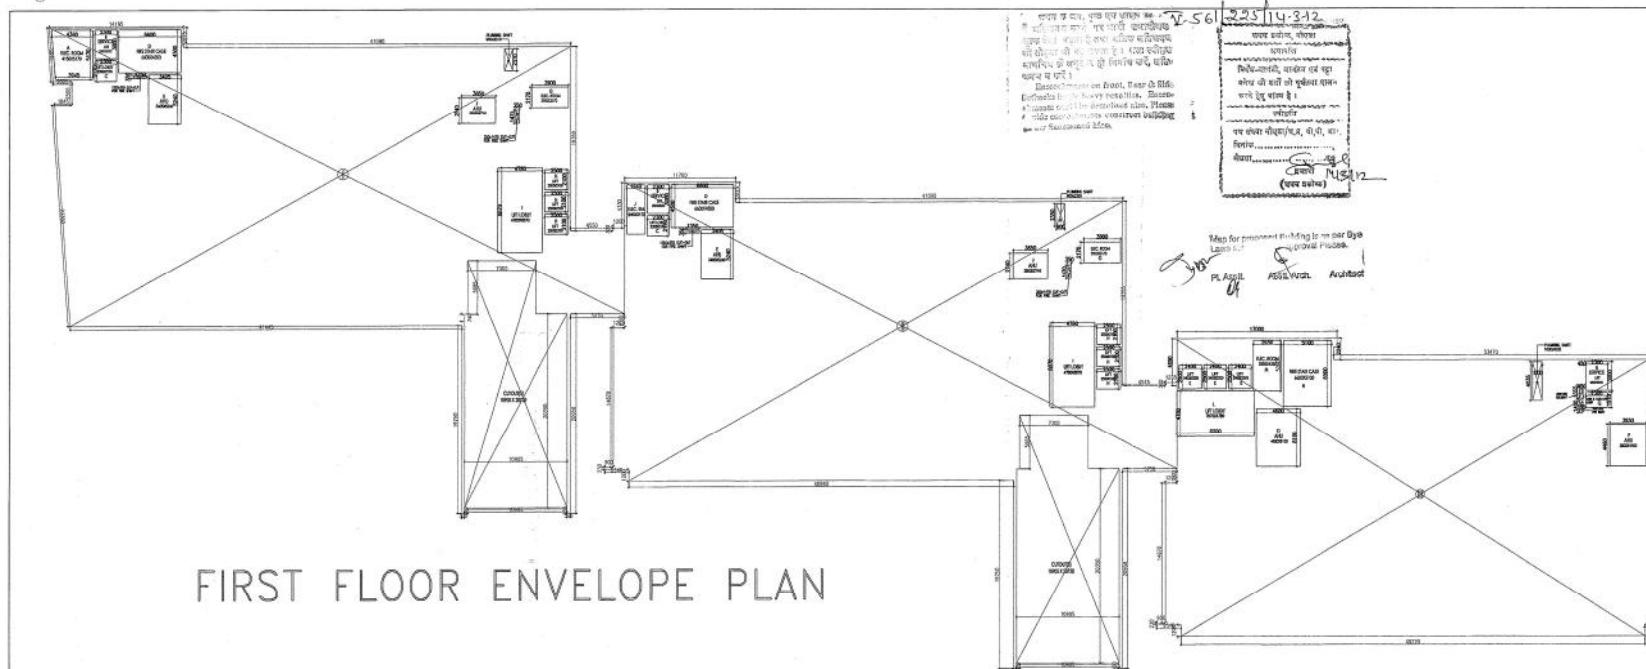

FIRST FLOOR ENVELOPE PLAN

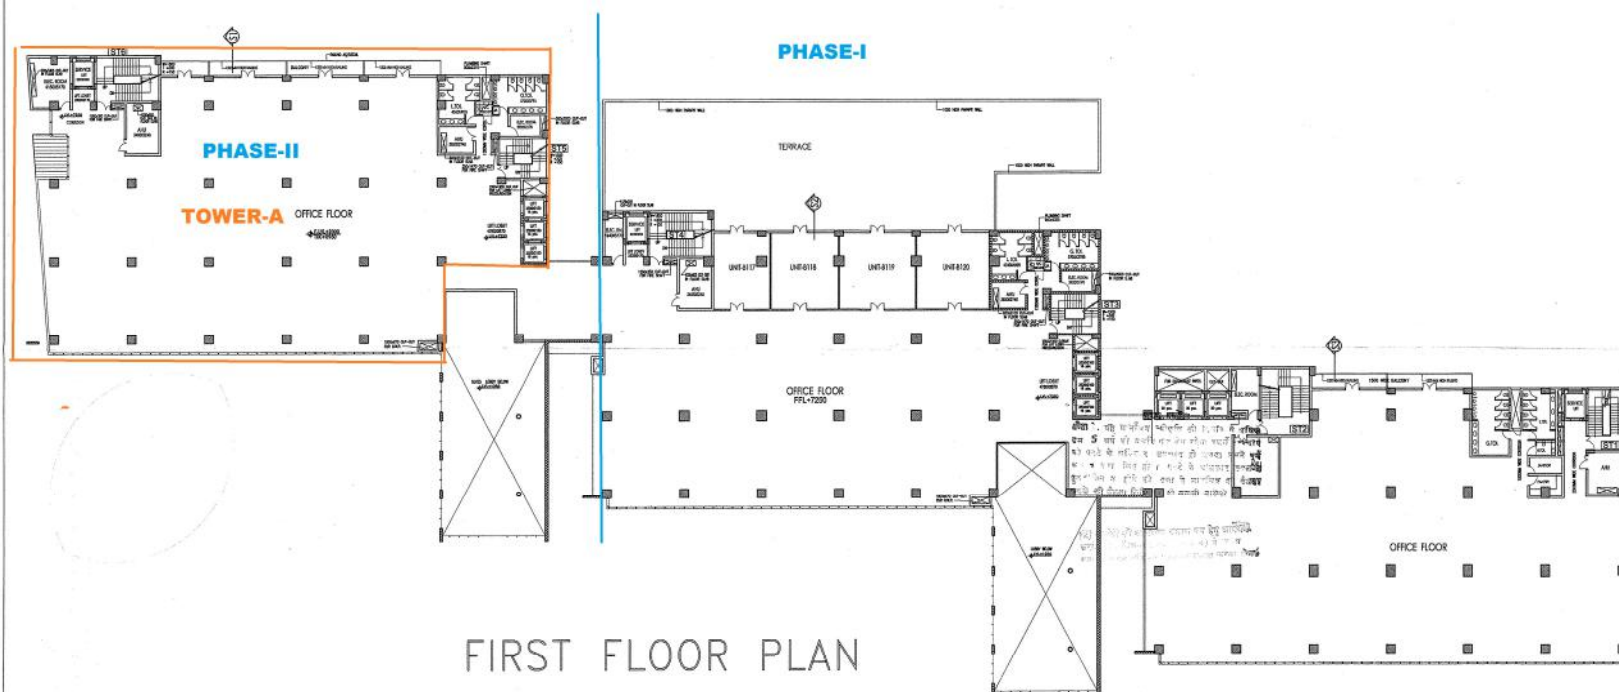

FIRST FLOOR PLAN

AREA CHART

ENVELOPE AREA

I. 1885.671 Sqm
II. 1867.542 Sqm
III. 1530.180 Sqm
TOTAL = 5283.393 Sqm

SERVICES

A. 21.466 Sqm (ELEC. RM)
B. 2.30 X 3.0 = 6.90 X 3 = 20.70 Sqm (LIFT)
C. 2.30 X 2.17 = 4.99 X 2 = 9.98 Sqm (LIFT LOBBY)
D. 6.60 X 4.50 = 29.70 X 2 = 59.40 Sqm (FIRE STAIR CASE)
E. 3.40 X 5.24 = 17.816 X 2 = 35.632 Sqm (A.H.U)
F. 3.65 X 2.74 = 10.0 X 2 = 20.0 Sqm (A.H.U)
G. 3.90 X 2.17 = 8.463 X 2 = 16.926 Sqm (ELEC.RM)
H. 2.50 X 2.10 = 5.25 X 6 = 31.50 Sqm (LIFT)
I. 4.78 X 5.87 = 42.598 X 2 = 84.796 Sqm (LIFT LOBBY)
J. 1.94 X 5.17 = 10.029 Sqm (ELEC. RM)
K. 2.40 X 2.50 = 6.0 X 3 = 18.0 Sqm (LIFT)
L. 7.97 X 4.78 = 38.096 Sqm (LIFT LOBBY)
M. 2.95 X 4.36 = 12.862 Sqm (ELEC. RM)
N. 6.60 X 5.10 = 33.66 Sqm (FIRE STAIR CASE)
O. 4.68 X 6.10 = 28.548 Sqm (A.H.U)
P. 3.90 X 4.46 = 17.394 Sqm (A.H.U)
Q. 2.30 X 1.57 = 3.611 Sqm (LIFT LOBBY)
a. 90 x 2.31 = 2.079 Sqm (PLUMBING SHAFT)
b. 1.35 X .35 = .472 X 2 = .944 Sqm (FIRE SHAFT)
c. 35 X 1.47 = .514 X 2 = 1.028 Sqm (FIRE SHAFT)
d. 90 X 2.35 = 2.115 Sqm (PLUMBING SHAFT)
e. 1.0 X 4.035 = 4.035 Sqm (PLUMBING SHAFT)
f. 45 X 1.355 = .609 Sqm (SER. SHAFT)
g. 35 X 1.40 = .49 Sqm (FIRE SHAFT)
TOTAL = 473.90 Sqm

CUTOUT

5. 263.416 X 2 = 526.832 Sqm(CUTOUT)

PROS. COVD.AREA ON 1ST FLOOR =
ENVELOPE - SERVICE AREA - CUTOUT
= 5283.393 - 473.90 - 526.832
= 4282.661 Sqm

PROJECT

Proposed Institutional Building
AT PLOT NO.- B-08, SEC-62, NOIDA

TITLE

SUBMISSION DRAWING
(1ST FLOOR PLAN)

SCALE

JOB NO. 1151

ARCHITECTS SIGN

DAULAT RAM GARG
CA/2001/28031

DATE

30-05-11

DRG.NO. 02


OWNERS SIGN

For Planner eServe Private Limited
A.M. Sengupta
Authorized Signatory

प्लान नम्बर, शीट	STP
प्लान नम्बर, शीट	STP
(2) अगली की अधिकतम प्रमाण एवं हेतु जारी
 जारी करने के लिए प्रमाण (अवकाश) के लिए
 अनुमानित एवं प्रमाण प्रमाण अनुमानित एवं प्रमाण

7-561/225/14-37/2

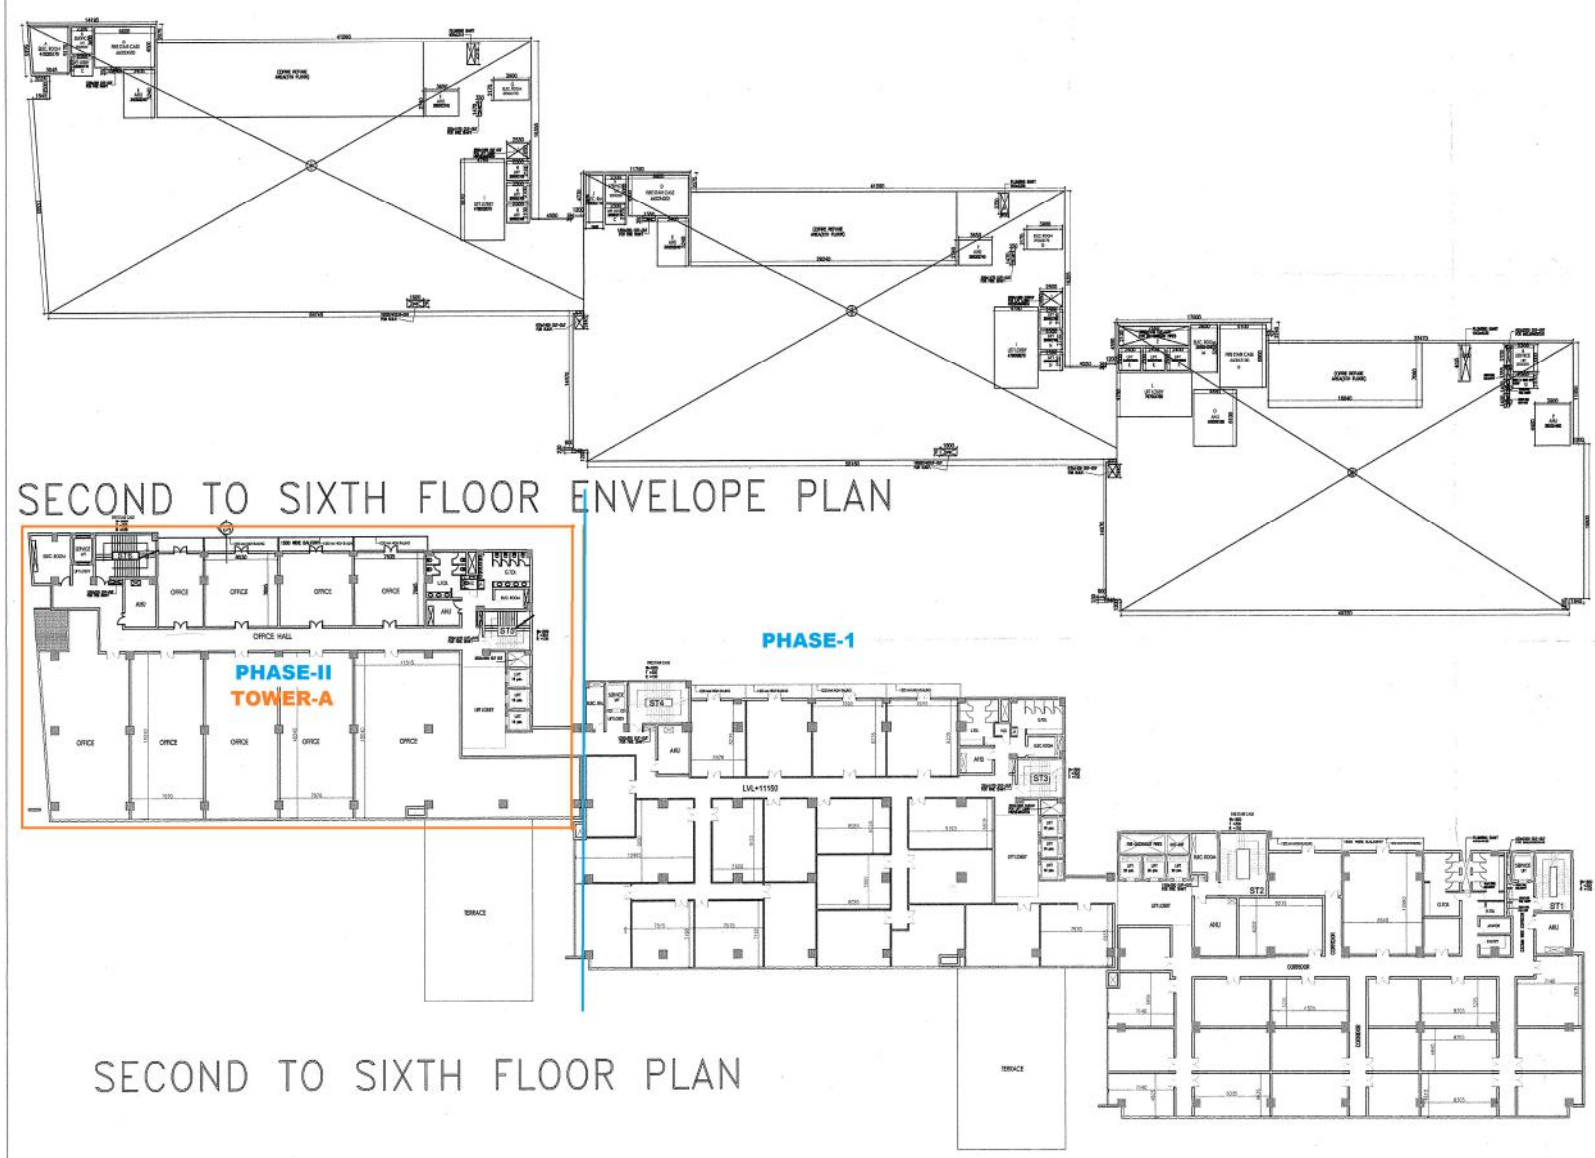

- SERVICES**
- A. 21.466 Sqm (ELEC. RM)
 - B. 2.30 X 3.0 = 6.90 X 3 = 20.70 Sqm (LIFT SH. STAIRCASE)
 - C. 2.30 X 2.17 = 4.99 X 2 = 9.98 Sqm (LIFT SH. STAIRCASE)
 - D. 6.60 X 4.50 = 29.70 X 2 = 59.40 Sqm (FIRE STAIR CASE)
 - E. 3.40 X 5.24 = 17.816 X 2 = 35.632 Sqm (A.H.U.)
 - F. 3.65 X 2.74 = 10.0 X 2 = 20.0 Sqm (A.H.U.)
 - G. 3.90 X 2.17 = 8.463 X 2 = 16.926 Sqm (ELEC. RM)
 - H. 2.50 X 2.10 = 5.25 X 0 = 31.50 Sqm (LIFT)
 - I. 4.78 X 8.87 = 42.398 X 2 = 84.796 Sqm (LIFT LOBBY)
 - J. 1.94 X 5.17 = 10.029 Sqm (ELEC. RM)
 - K. 2.40 X 2.50 = 6.0 X 3 = 18.0 Sqm (LIFT)
 - L. 7.97 X 4.78 = 38.096 Sqm (LIFT LOBBY)
 - M. 2.95 X 4.36 = 12.862 Sqm (ELEC. RM)
 - N. 6.60 X 5.10 = 33.66 Sqm (FIRE STAIR CASE)
 - O. 4.68 X 6.10 = 28.548 Sqm (A.H.U.)
 - P. 3.90 X 4.46 = 17.394 Sqm (A.H.U.)
 - Q. 2.30 X 1.57 = 3.611 Sqm (LIFT LOBBY)
 - a. 90 x 2.31 = 2.079 Sqm (PLUMBING SHAFT)
 - b. 1.35 X .35 = .472 X 2 = .944 Sqm (FIRE SHAFT)
 - c. .35 X 1.47 = .514 X 2 = 1.028 Sqm (FIRE SHAFT)
 - d. .90 X 2.35 = 2.115 Sqm (PLUMBING SHAFT)
 - e. 1.0 X .4035 = 4.035 Sqm (PLUMBING SHAFT)
 - f. .45 X 1.355 = .609 Sqm (SER. SHAFT)
 - g. .35 X 1.40 = .49 Sqm (FIRE SHAFT)
- TOTAL = 473.90 Sqm**
- CUTOUT**
- 1. 2.53 X 1.65 = 4.174 X 2 = 8.348 Sqm (CUTOUT)
 - 2. 7.66 X 2.13 = 16.315 Sqm (CUTOUT)
 - 3. .45 X 2.33 = 1.048 Sqm (CUTOUT)
 - 4. .35 X 1.40 = .49 Sqm (CUTOUT)
 - 6. .97 X 1.445 = 1.40 X 2 = 2.80 Sqm (CUTOUT)
 - 6(A). 740 X 1.80 = 1.332 X 2 = 2.664 Sqm (CUTOUT)
- TOTAL = 31.665 Sqm**

PROS. COVD. AREA ON 2ND, 3RD, 4TH, 6TH FLOOR
 = ENVELOPE - SERVICE AREA - CUTOUT
 = 4850.73 - 473.90 - 31.665
 = 4345.165 Sqm

PROS. COVD. AREA ON 5TH FLOOR = ENVELOPE
 - SERVICE AREA - CUTOUT
 = 4850.73 - 473.90 - 31.665
 = 3751.125 Sqm

PROJECT	
Proposed Institutional Building AT PLOT NO.- B-08, SEC-6, INDUSTRIAL AREA, GATE NO. 1, JALANDHAR	
TITLE	
SUBMISSION DRAWING (SECOND TO SIXTH FLOOR PLAN)	
SCALE	DATE
JOB NO. 1151	29-11-11
ARCHITECTS SIGN	OWNERS SIGN
DAULAT RAM GARG GA/2001/28031	For Planner & Private Limited GA/2001/28031

SECOND TO SIXTH FLOOR PLAN