
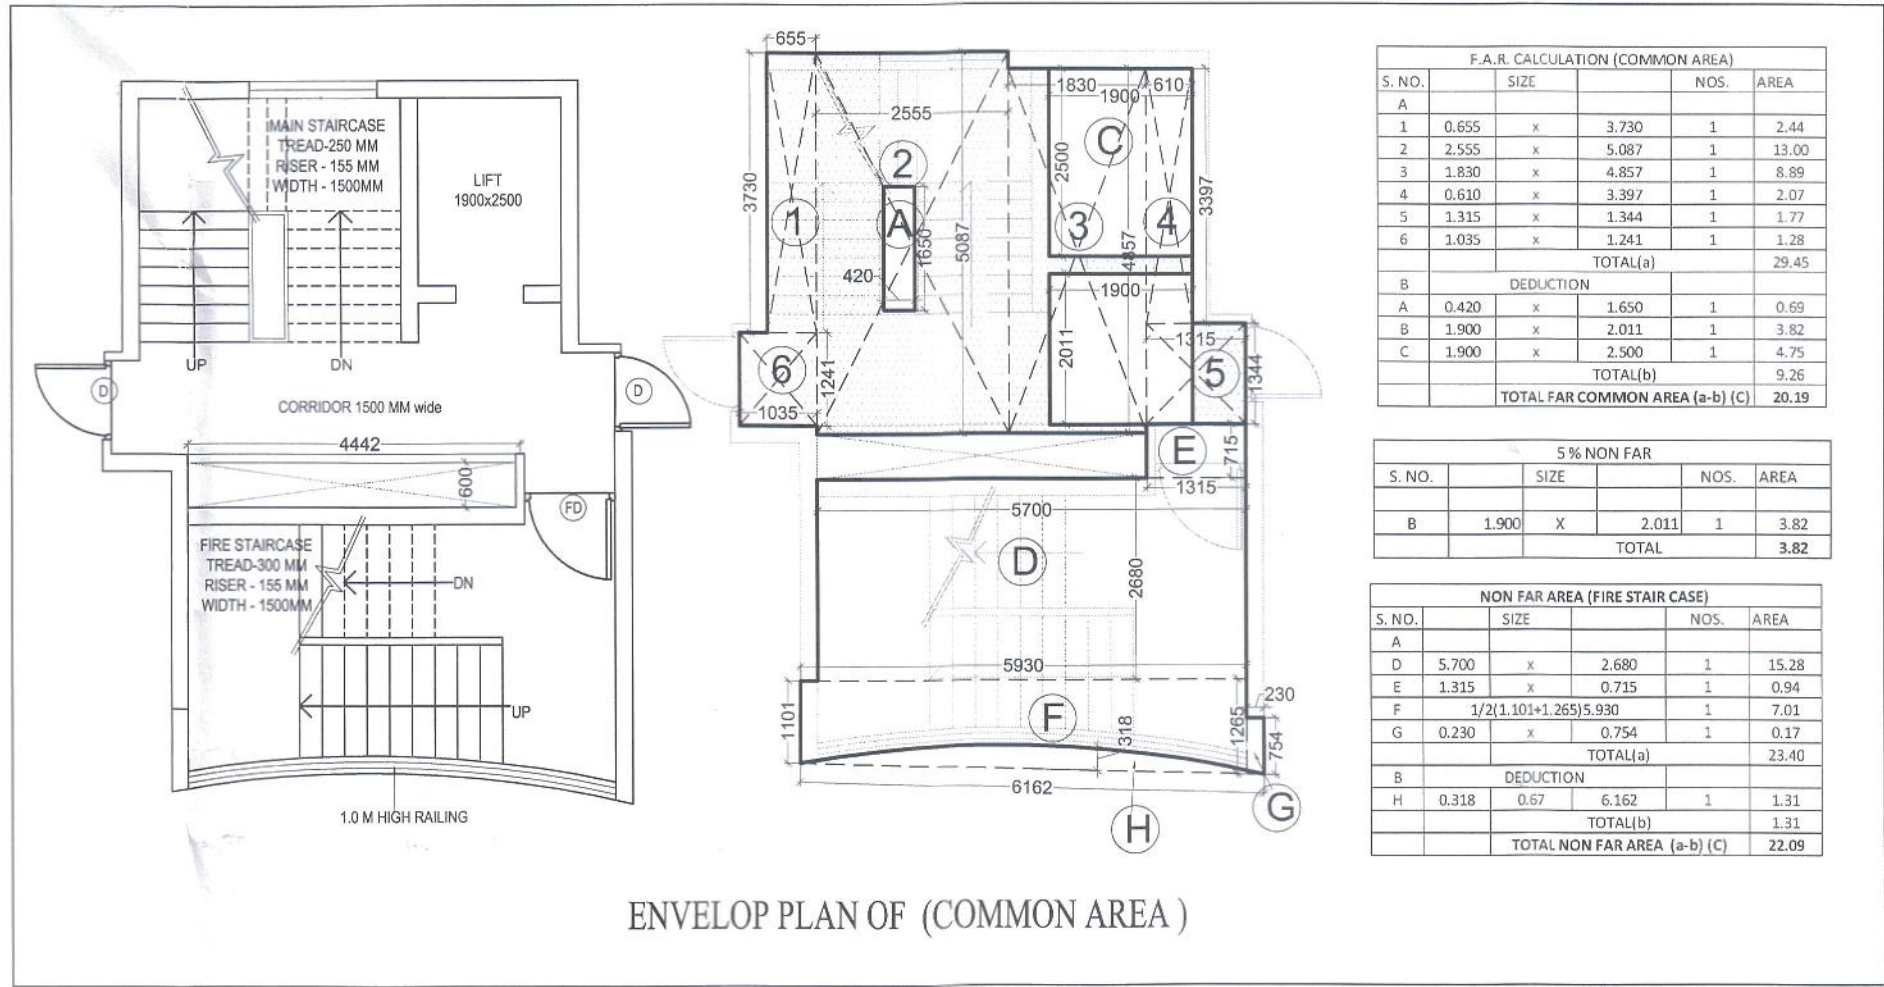


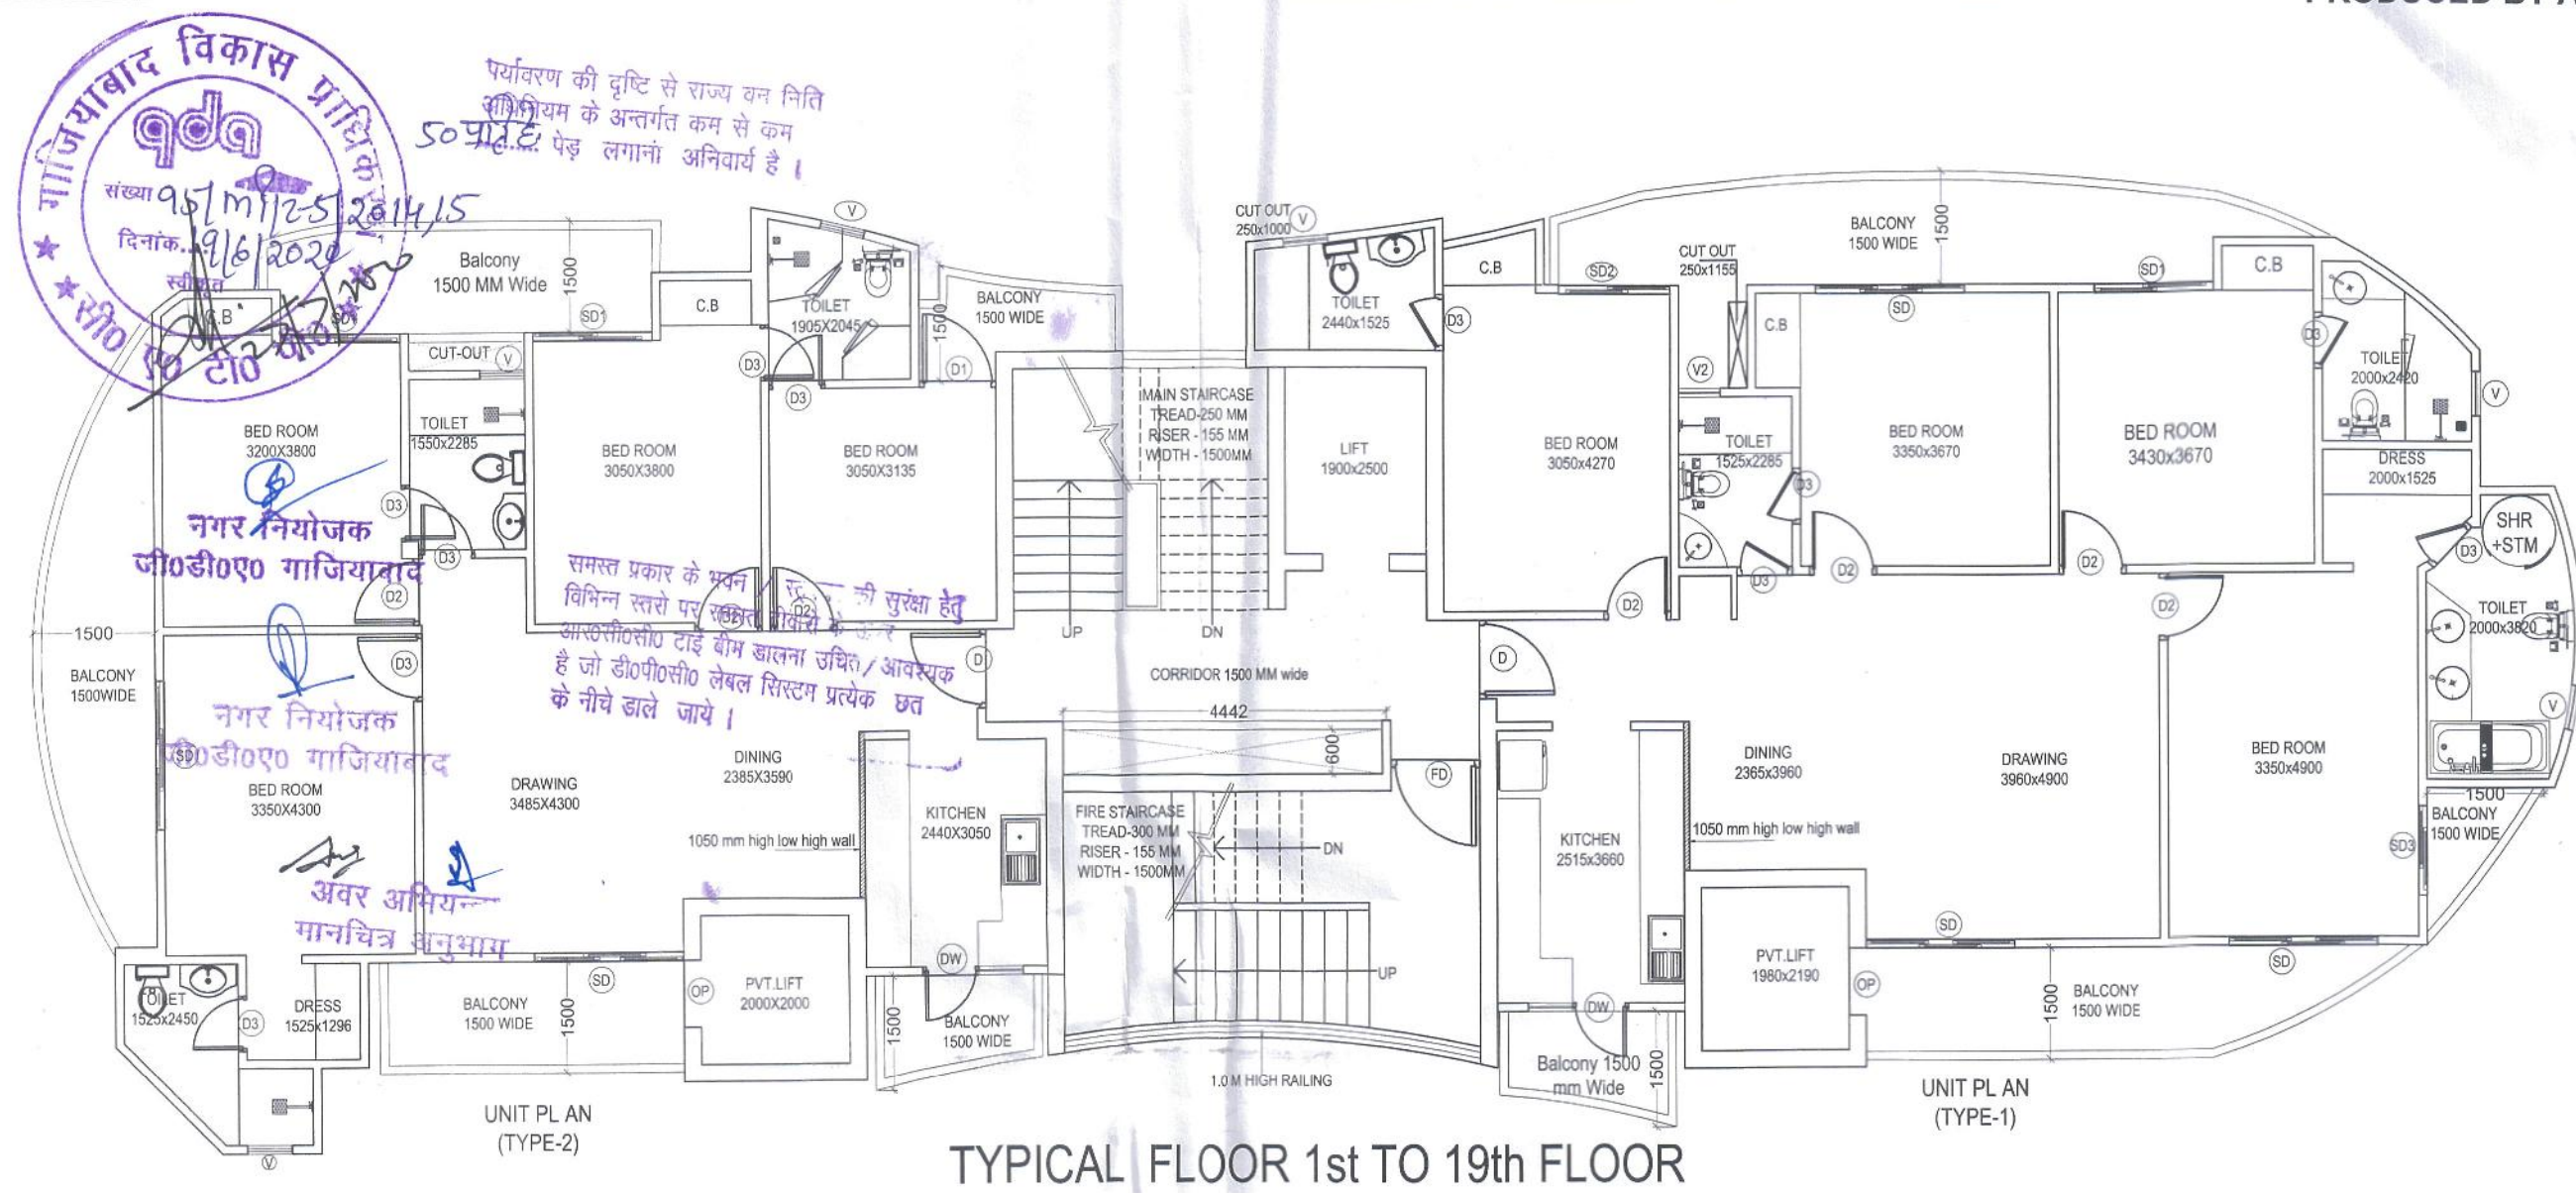

TOTAL FAR AREA			
S. NO.	TYPES OF FLAT	AREA PER FLAT	NOS.
1	TYPE 1 (A)	131.03	1
2	TYPE 2 (B)	108.91	1
5	COMMON (C)	20.19	1
TOTAL FAR (A+B+C)			260.13

NON FAR AREA (FIRE STAIR CASE)			
S. NO.	SIZE	NOS.	AREA
A			
D	5.700 x	2.680	15.28
E	1.315 x	0.715	0.94
F	1/2(1.101+1.265)5.930	1	7.01
G	0.230 x	0.754	0.17
TOTAL (a)			23.40
B	DEDUCTION		
H	0.318 x	6.162	1.31
TOTAL (b)			1.31
TOTAL NON FAR AREA (a-b) (C)			22.09

TOTAL 5 % NON FAR			
S. NO.	SIZE	NOS.	AREA
1	UNIT 1 (A)	1	4.90
2	UNIT 2 (B)	1	4.17
C	LIFT LOBBY	1	3.82
TOTAL			12.89

SCHEDULE OF OPENING

S.NO.	TYPE	SIZE	SILL LVL.	LINTEL LVL.
1.	SD	2000x2500	0,0	BEAM BOTTOM
2.	SD1	1500x2500	0,0	BEAM BOTTOM
3.	D	1050x2500	0,0	BEAM BOTTOM
4.	D1	1000x2500	0,0	BEAM BOTTOM
5.	D2	750x2500	0,0	BEAM BOTTOM
6.	D3	900x2500	0,0	BEAM BOTTOM
7.	DW	3200x2500	0,0	BEAM BOTTOM
8.	DW1	1350x2500	0,0	BEAM BOTTOM
9.	W	1440x2000	1000	BEAM BOTTOM
10.	w1	1035x500	500	2500
11.	w2	3198x500	500	2500
11.	w3	2000x500	500	2500
12.	V	600x1000	1100	2100
13.	FD	1100x2500	0,0	BEAM BOTTOM

REVISED SUBMISSION OF
GROUP HOUSING AT PLOT NO. GH-01,
AT SMV INTEGRATED TOWNSHIP
Vill: SHAHPUR - BAMHETA , GHAZIABAD

OWNER
SMV AGENCIES PVT LTD
8-C, HANSALYA BARAKHAMBIA ROAD, NEW DELHI - 01

ARCHITECT
Ar. Rachit Sharma
195, RAM VIHAR, DELHI-92, PHONE-011-42518322



DRAWING TITLE TOWER - 1 TYPICAL FLOOR 1st TO 19th FLOOR AREA CALCULATION	DRAWING NO. 4
---	------------------

NORTH	SCALE
-------	-------

ARCH. SEAL & SIG.	OWNERS SIG.
-------------------	-------------

Rachit Sharma
B. Arch. MUDP
COA No.-CA/2002/30415

For SMV AGENCIES PVT. LTD.
Director

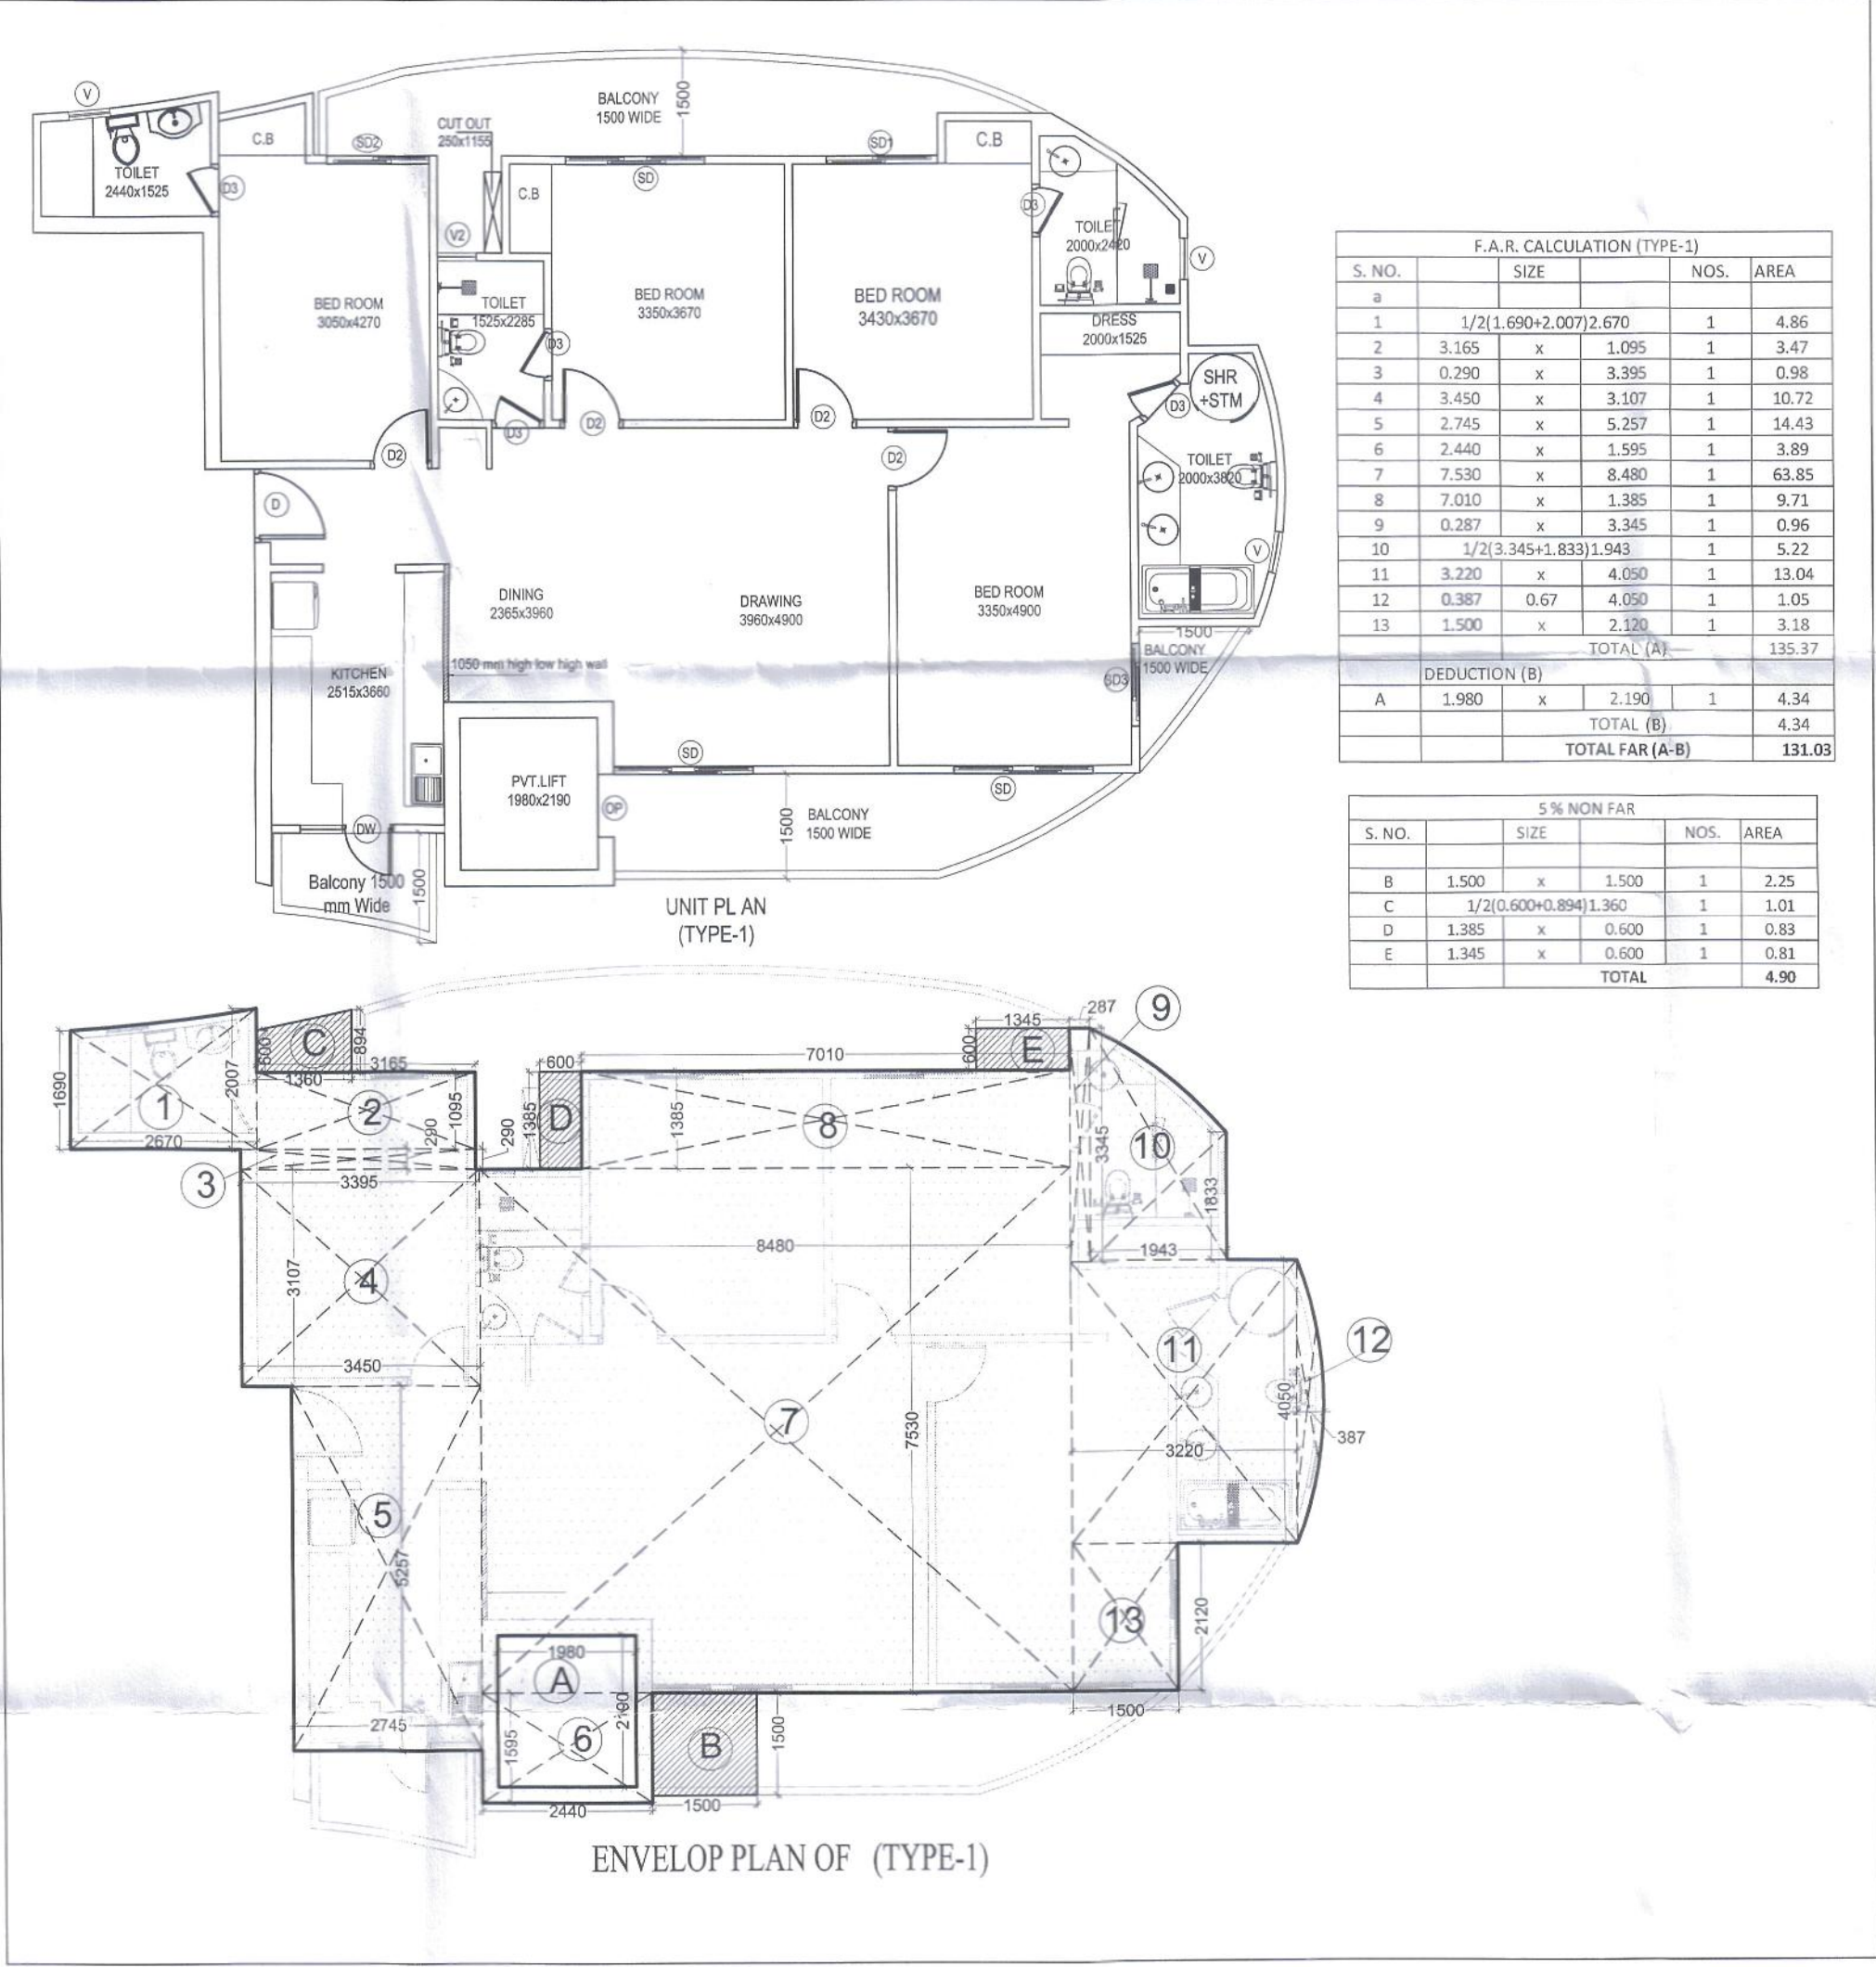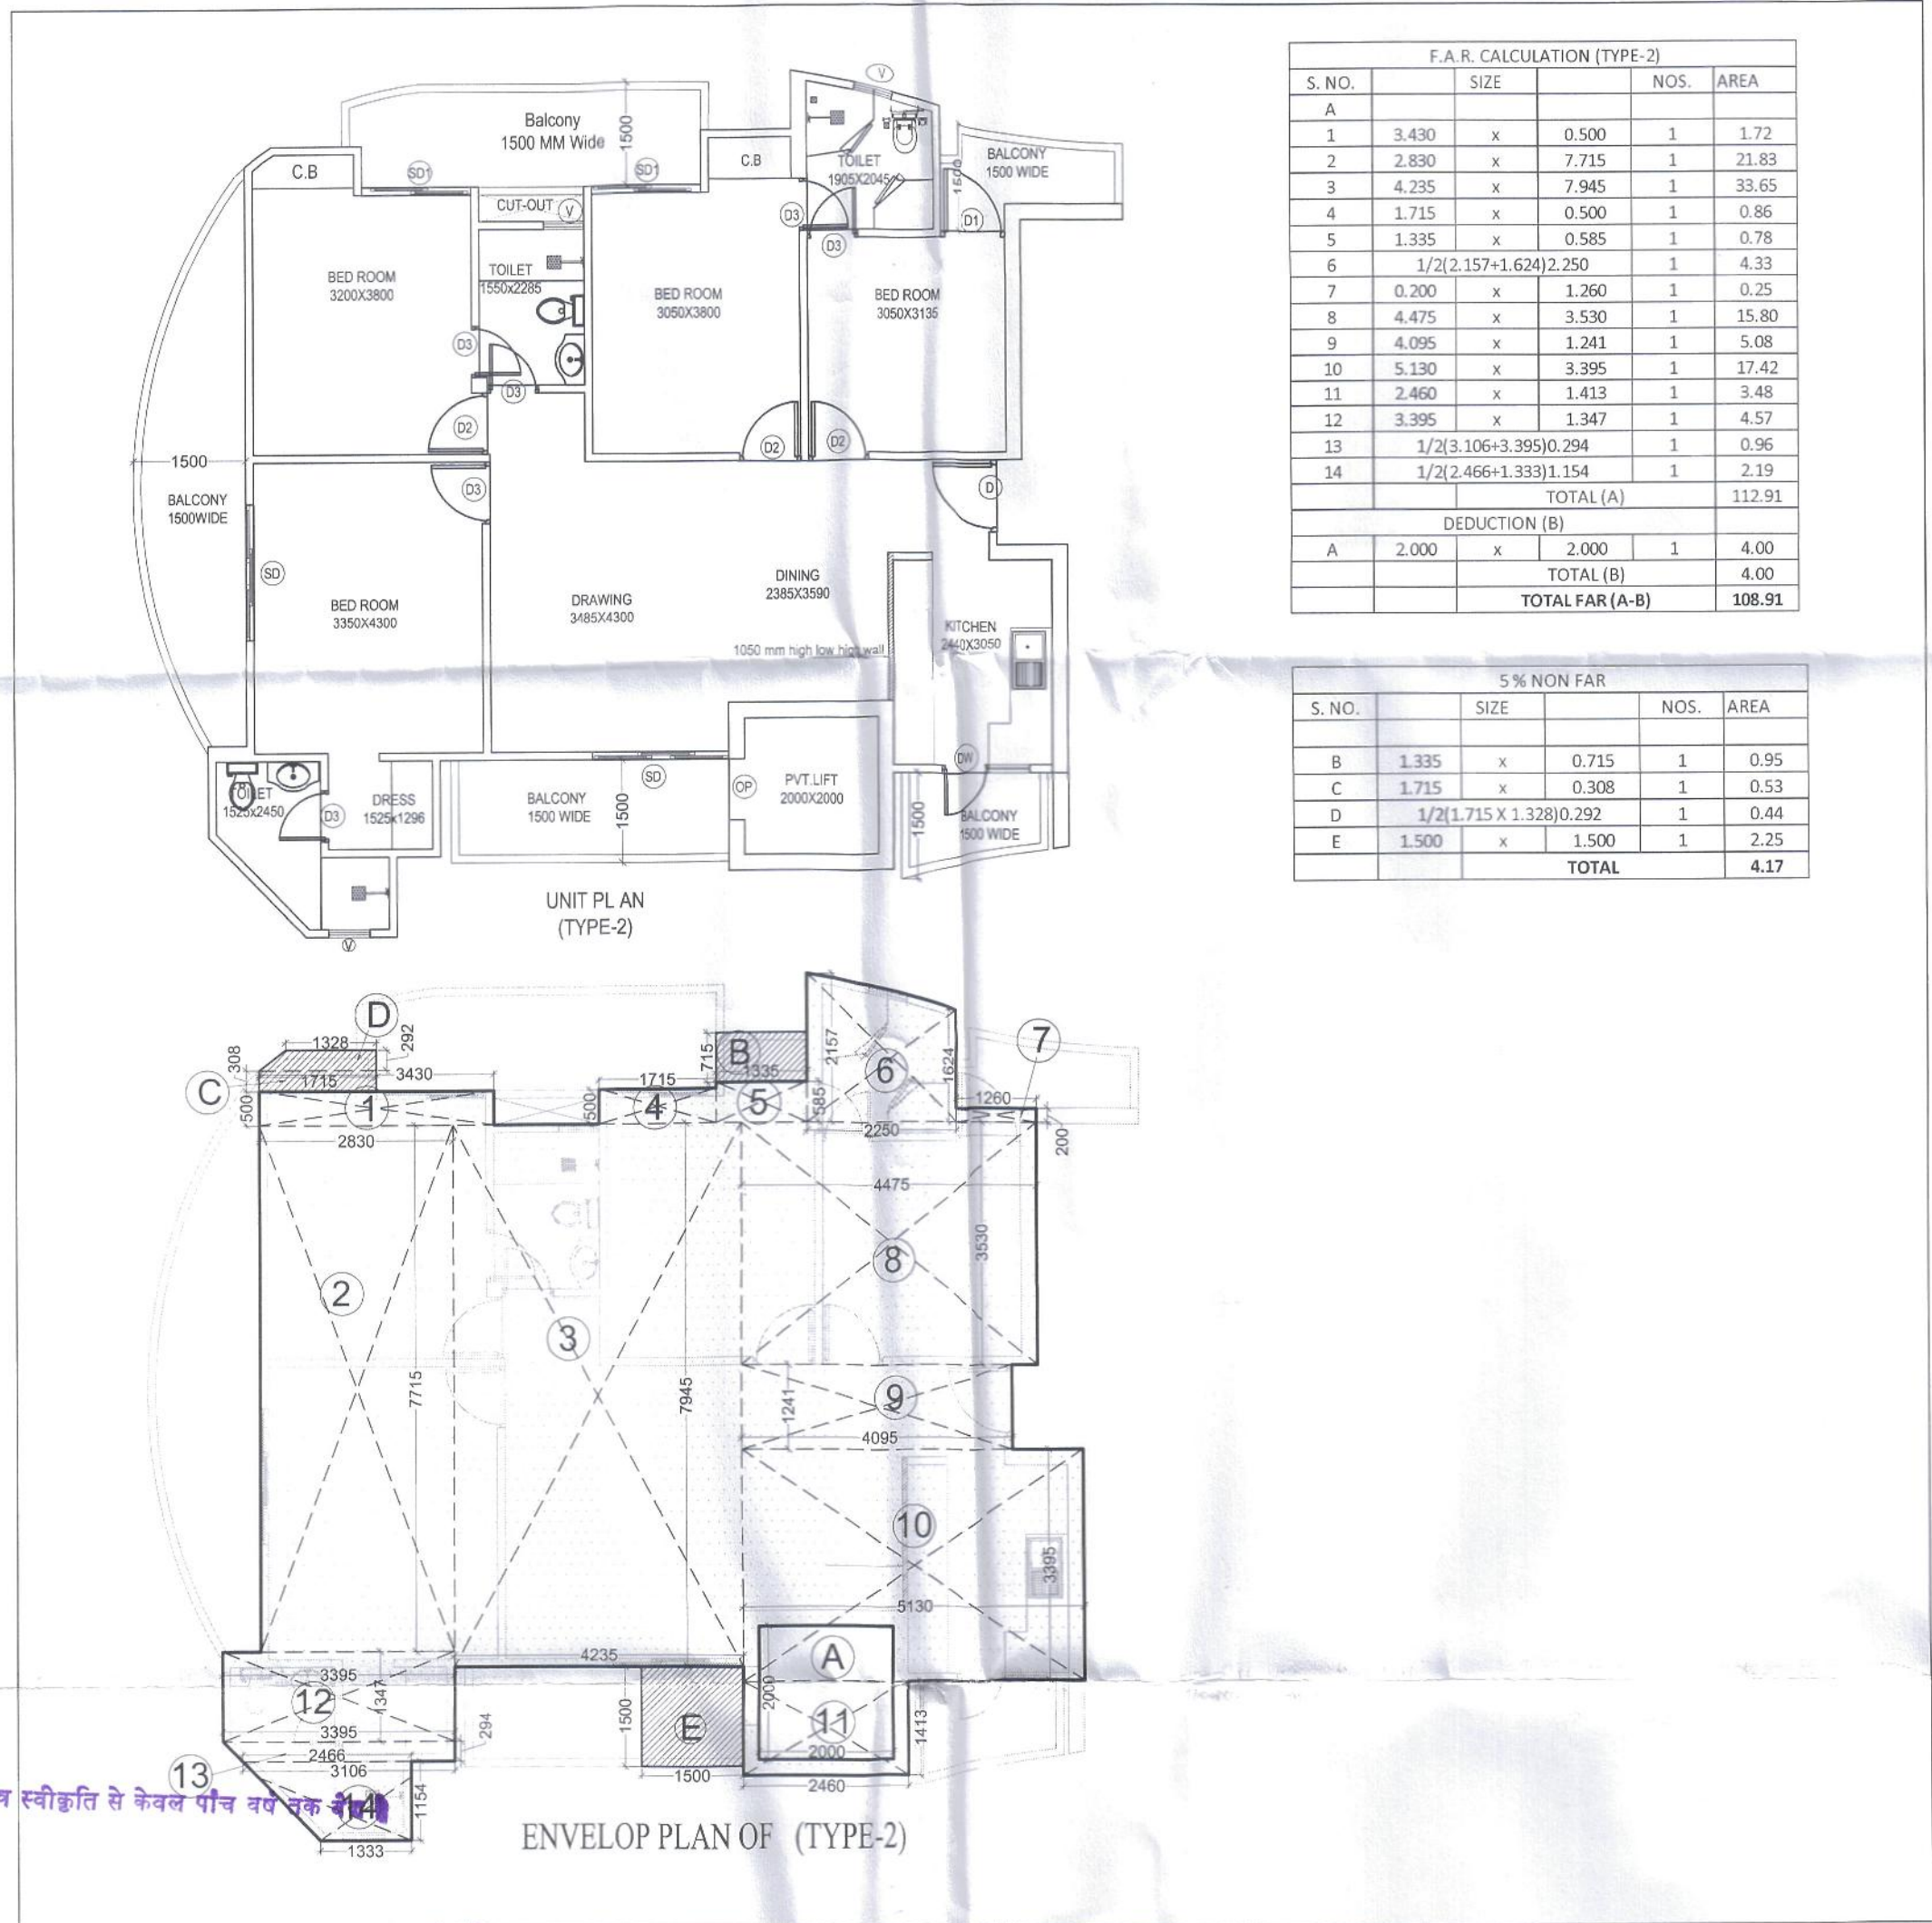

INCENTIVE FAR AND UNIT USED
IN (4th FLOOR TO 19th FLOOR)

PROPOSED

