


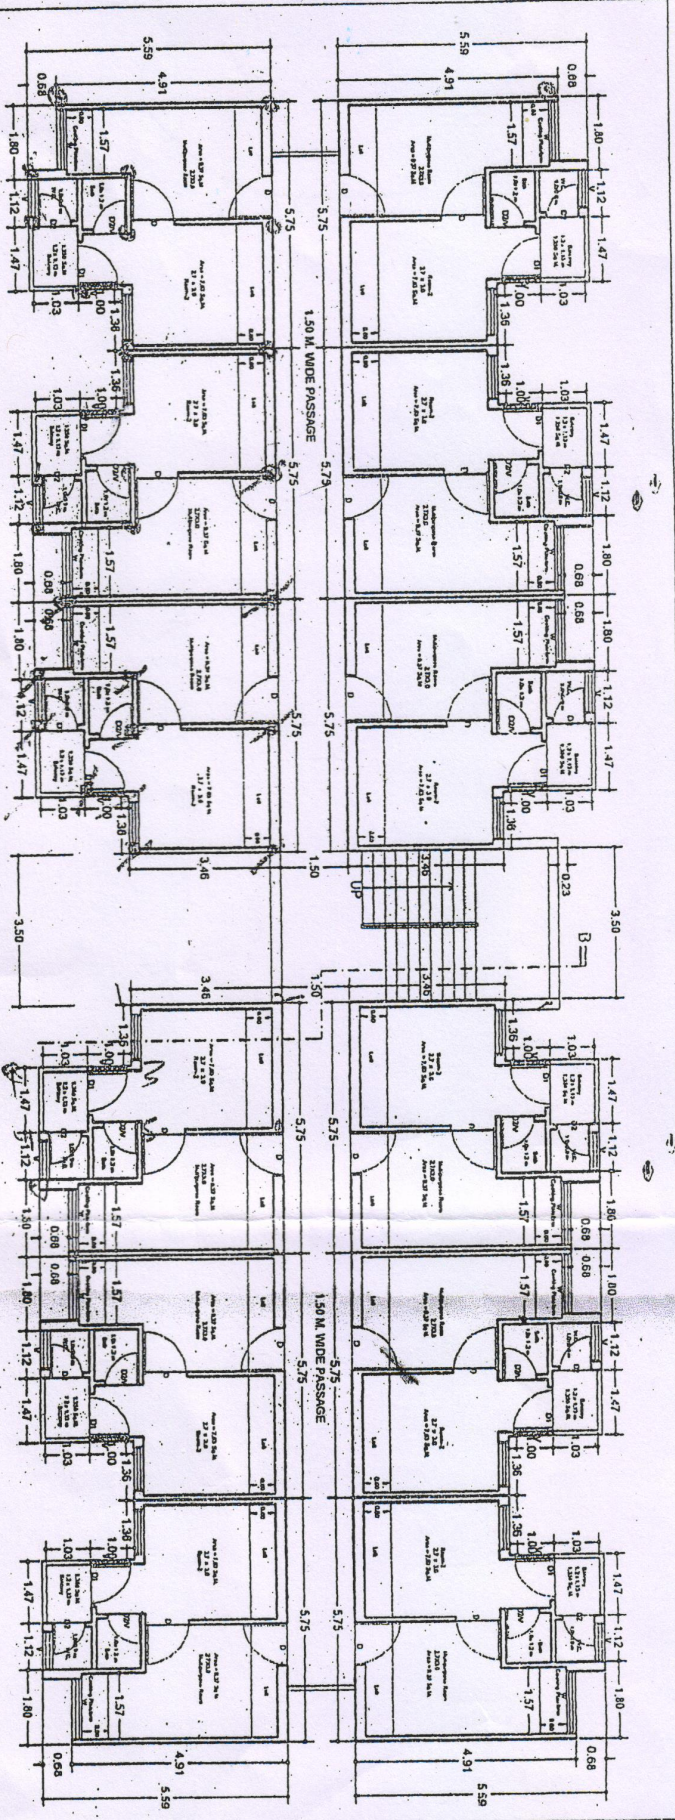


BLOCK BUILT-UP AREA ON GROUND FLOOR= 408.84 SQ.M.
 CARPET AREA =22.77 SQ.M.
 CIRCULATION AREA OF ONE FL =71.06 SQM
 SUPER AREA OF ONE UNIT = 34.07 SQM
 NO. OF FLOORS= G+3
 BLOCK BUILT-UP AREA ON ALL FLOOR = 1635.36 SQ.M.

BLOCK PLAN FOR
 PM AWAS YOJNA

Kylech
 off 070
 (40510130)
 Asst. Arch. Planner

12
 25

3

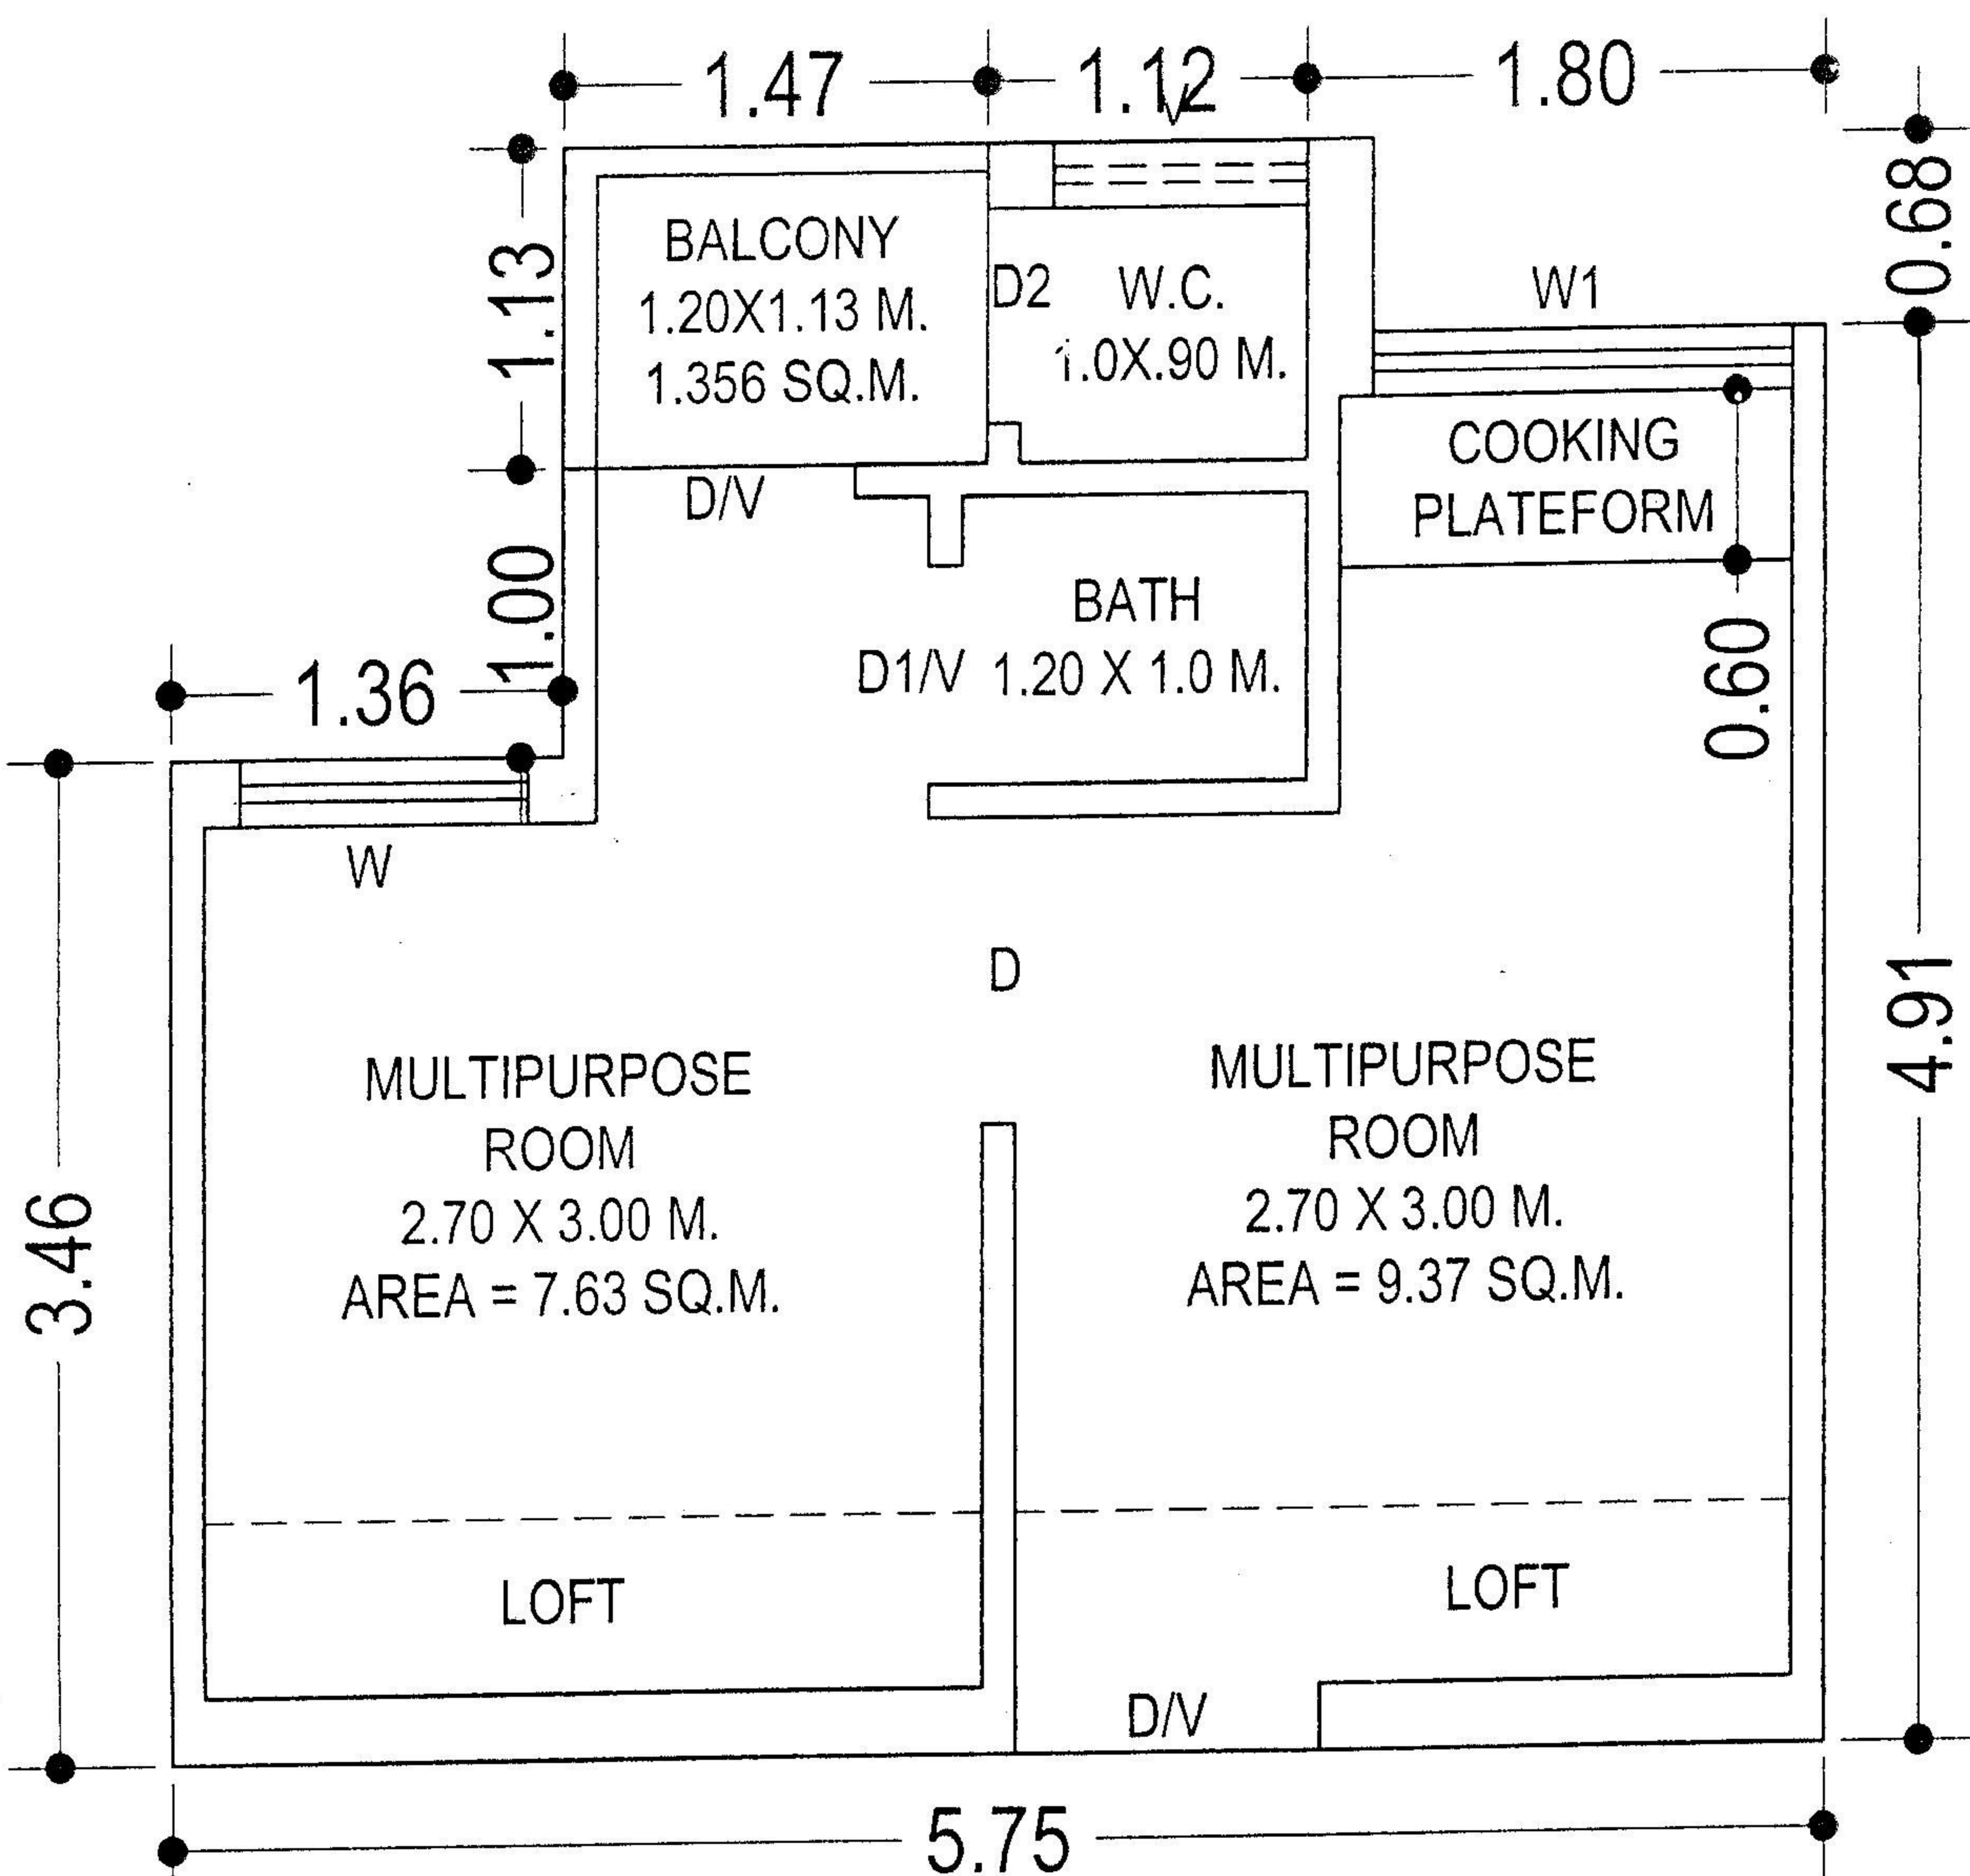


UNIT PLAN


CARPET AREA = 22.77 SQ.M.
 SUPER AREA OF ONE UNIT = 34.07 SQ.M.
 HT. FLOOR TO CEILING = 2.90 M.

OPENING -

S.NO.	TYPE	WIDTH	HEIGHT	REMARKS	BLOCK PLAN FOR PM AWAS YOJNA
1.	D/V	900	2700	ANGLE IRON SINGLE LEAF DOOR	
2.	D1/V	750	2700	ANGLE IRON SINGLE LEAF DOOR	
3.	D	900	2100	ANGLE IRON SINGLE LEAF DOOR	
4.	D1	750	2100	ANGLE IRON SINGLE LEAF DOOR	
5.	W	1200	1200	Z-SECTION SINGLE 3 LEAF WITH GRIL	
6.	W1	1000	1050	Z-SECTION SINGLE 2 LEAF WITH GRIL	
7.	V	600	600	Z-SECTION SINGLE LEAF WITH GRIL	

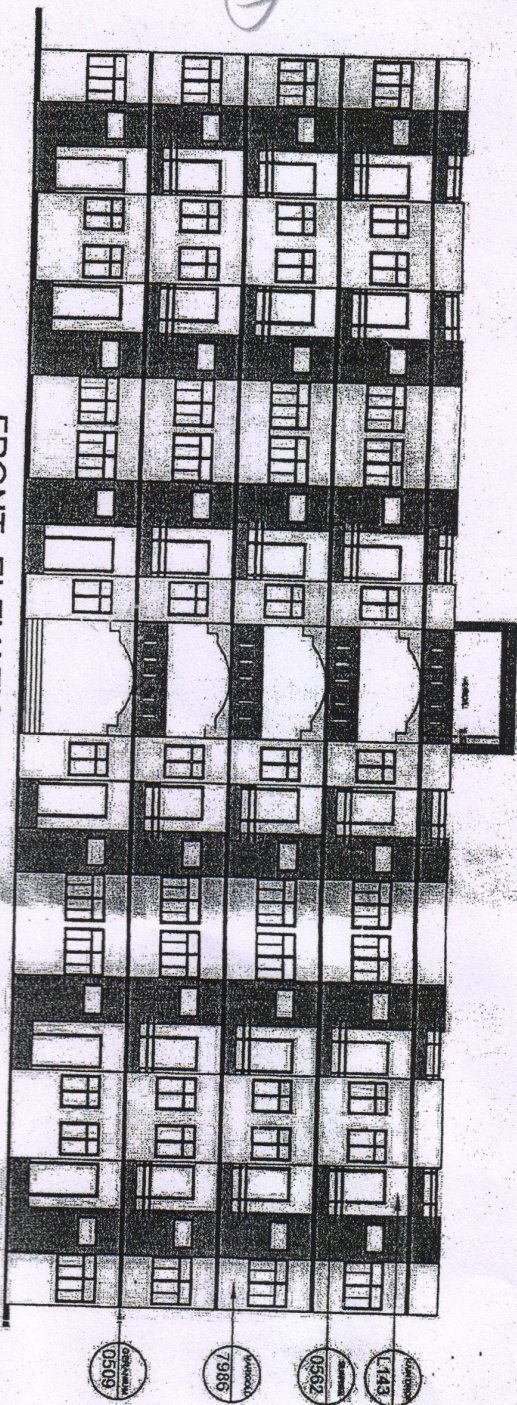

FRONT ELEVATION

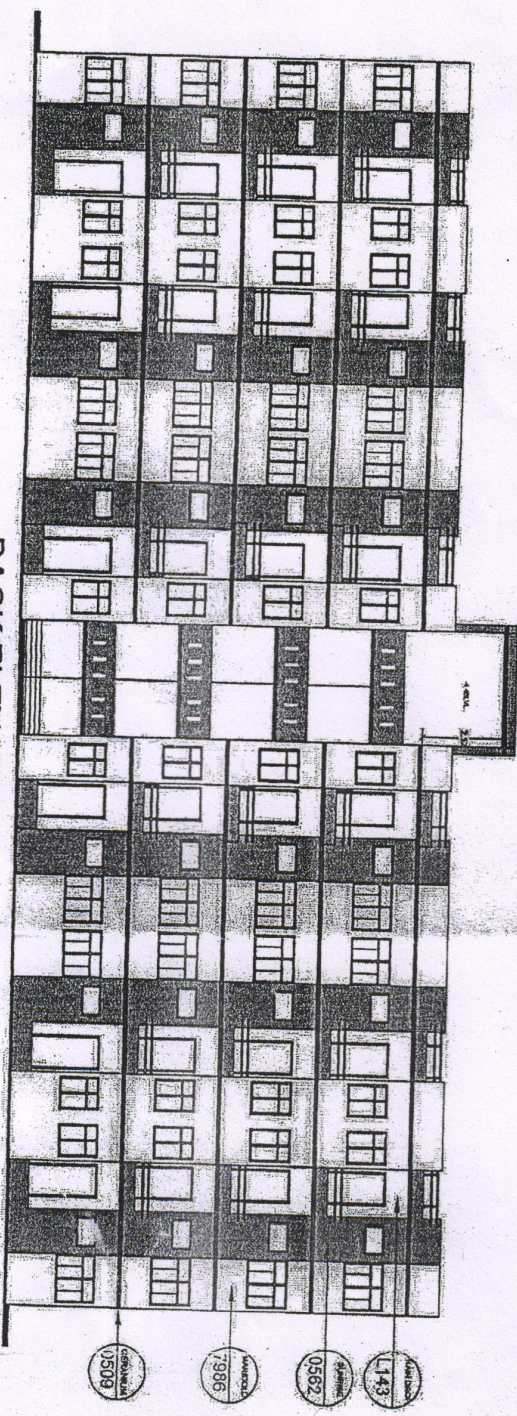

BACK ELEVATION



UPAVP
ARCHITECTURE AND PLANNING SECTION UNIT-5
NEELAM COMPLEX, NOKRA WARD
LICHTON-22016

ISO, 9001-2000

FILE NO.

NOTE:- COLOR CODE SPECIFIED IS
FROM APEX WHEATHER PROOF
EXTERIOR EMULSION BY ASIAN PAINTS.

ARCHITECTURE & PLANNING UNIT-5
U.P. AVAS EVAM VIKAS PARISHAD LKO.
ELEVATION AND SECTION OF THE PM
AWAS YOJANA FLATS (BLOCK)

DATED -02.03.2019

KRISHNA KANT

DR. ARCH.

ARCH. ASST.

ALOK KUMAR VERMA

ARCH. & PLANNING

ASST. ARCH. PLANNER

SANJEEV KASHYAP

PLANNING & PLANNING

ARCHITECT PLANNER