





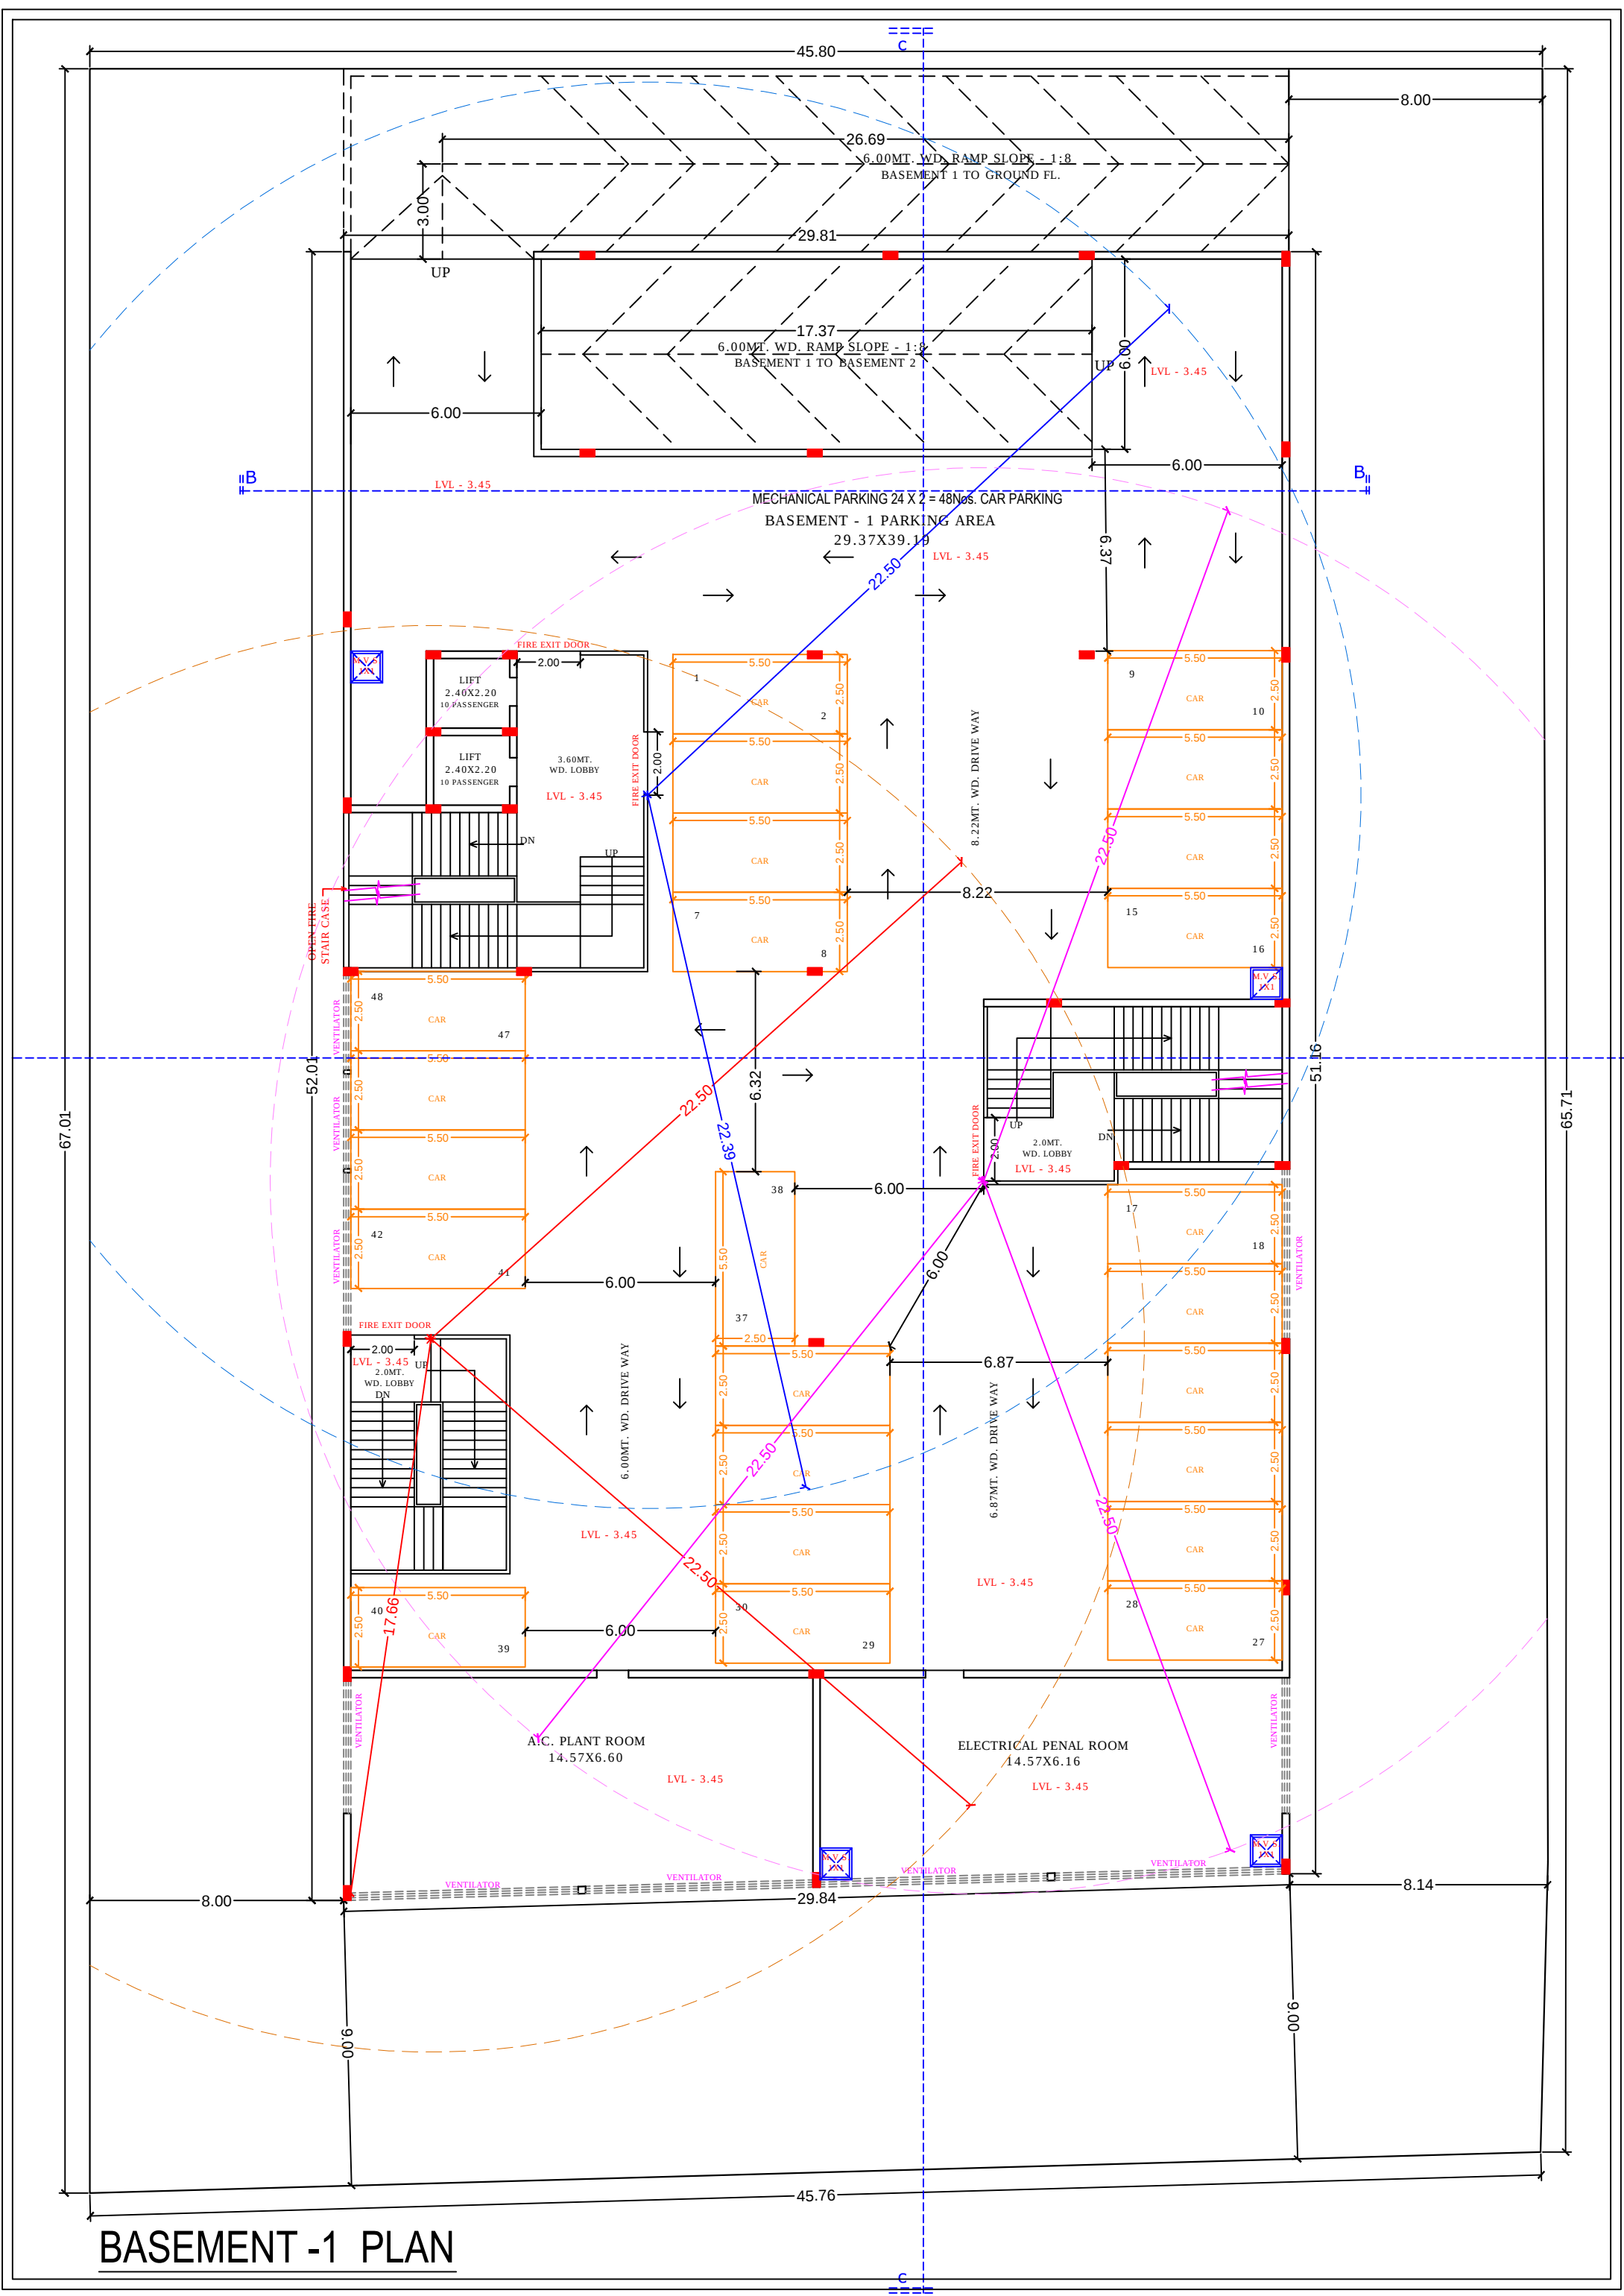


BASEMENT -1 PLAN




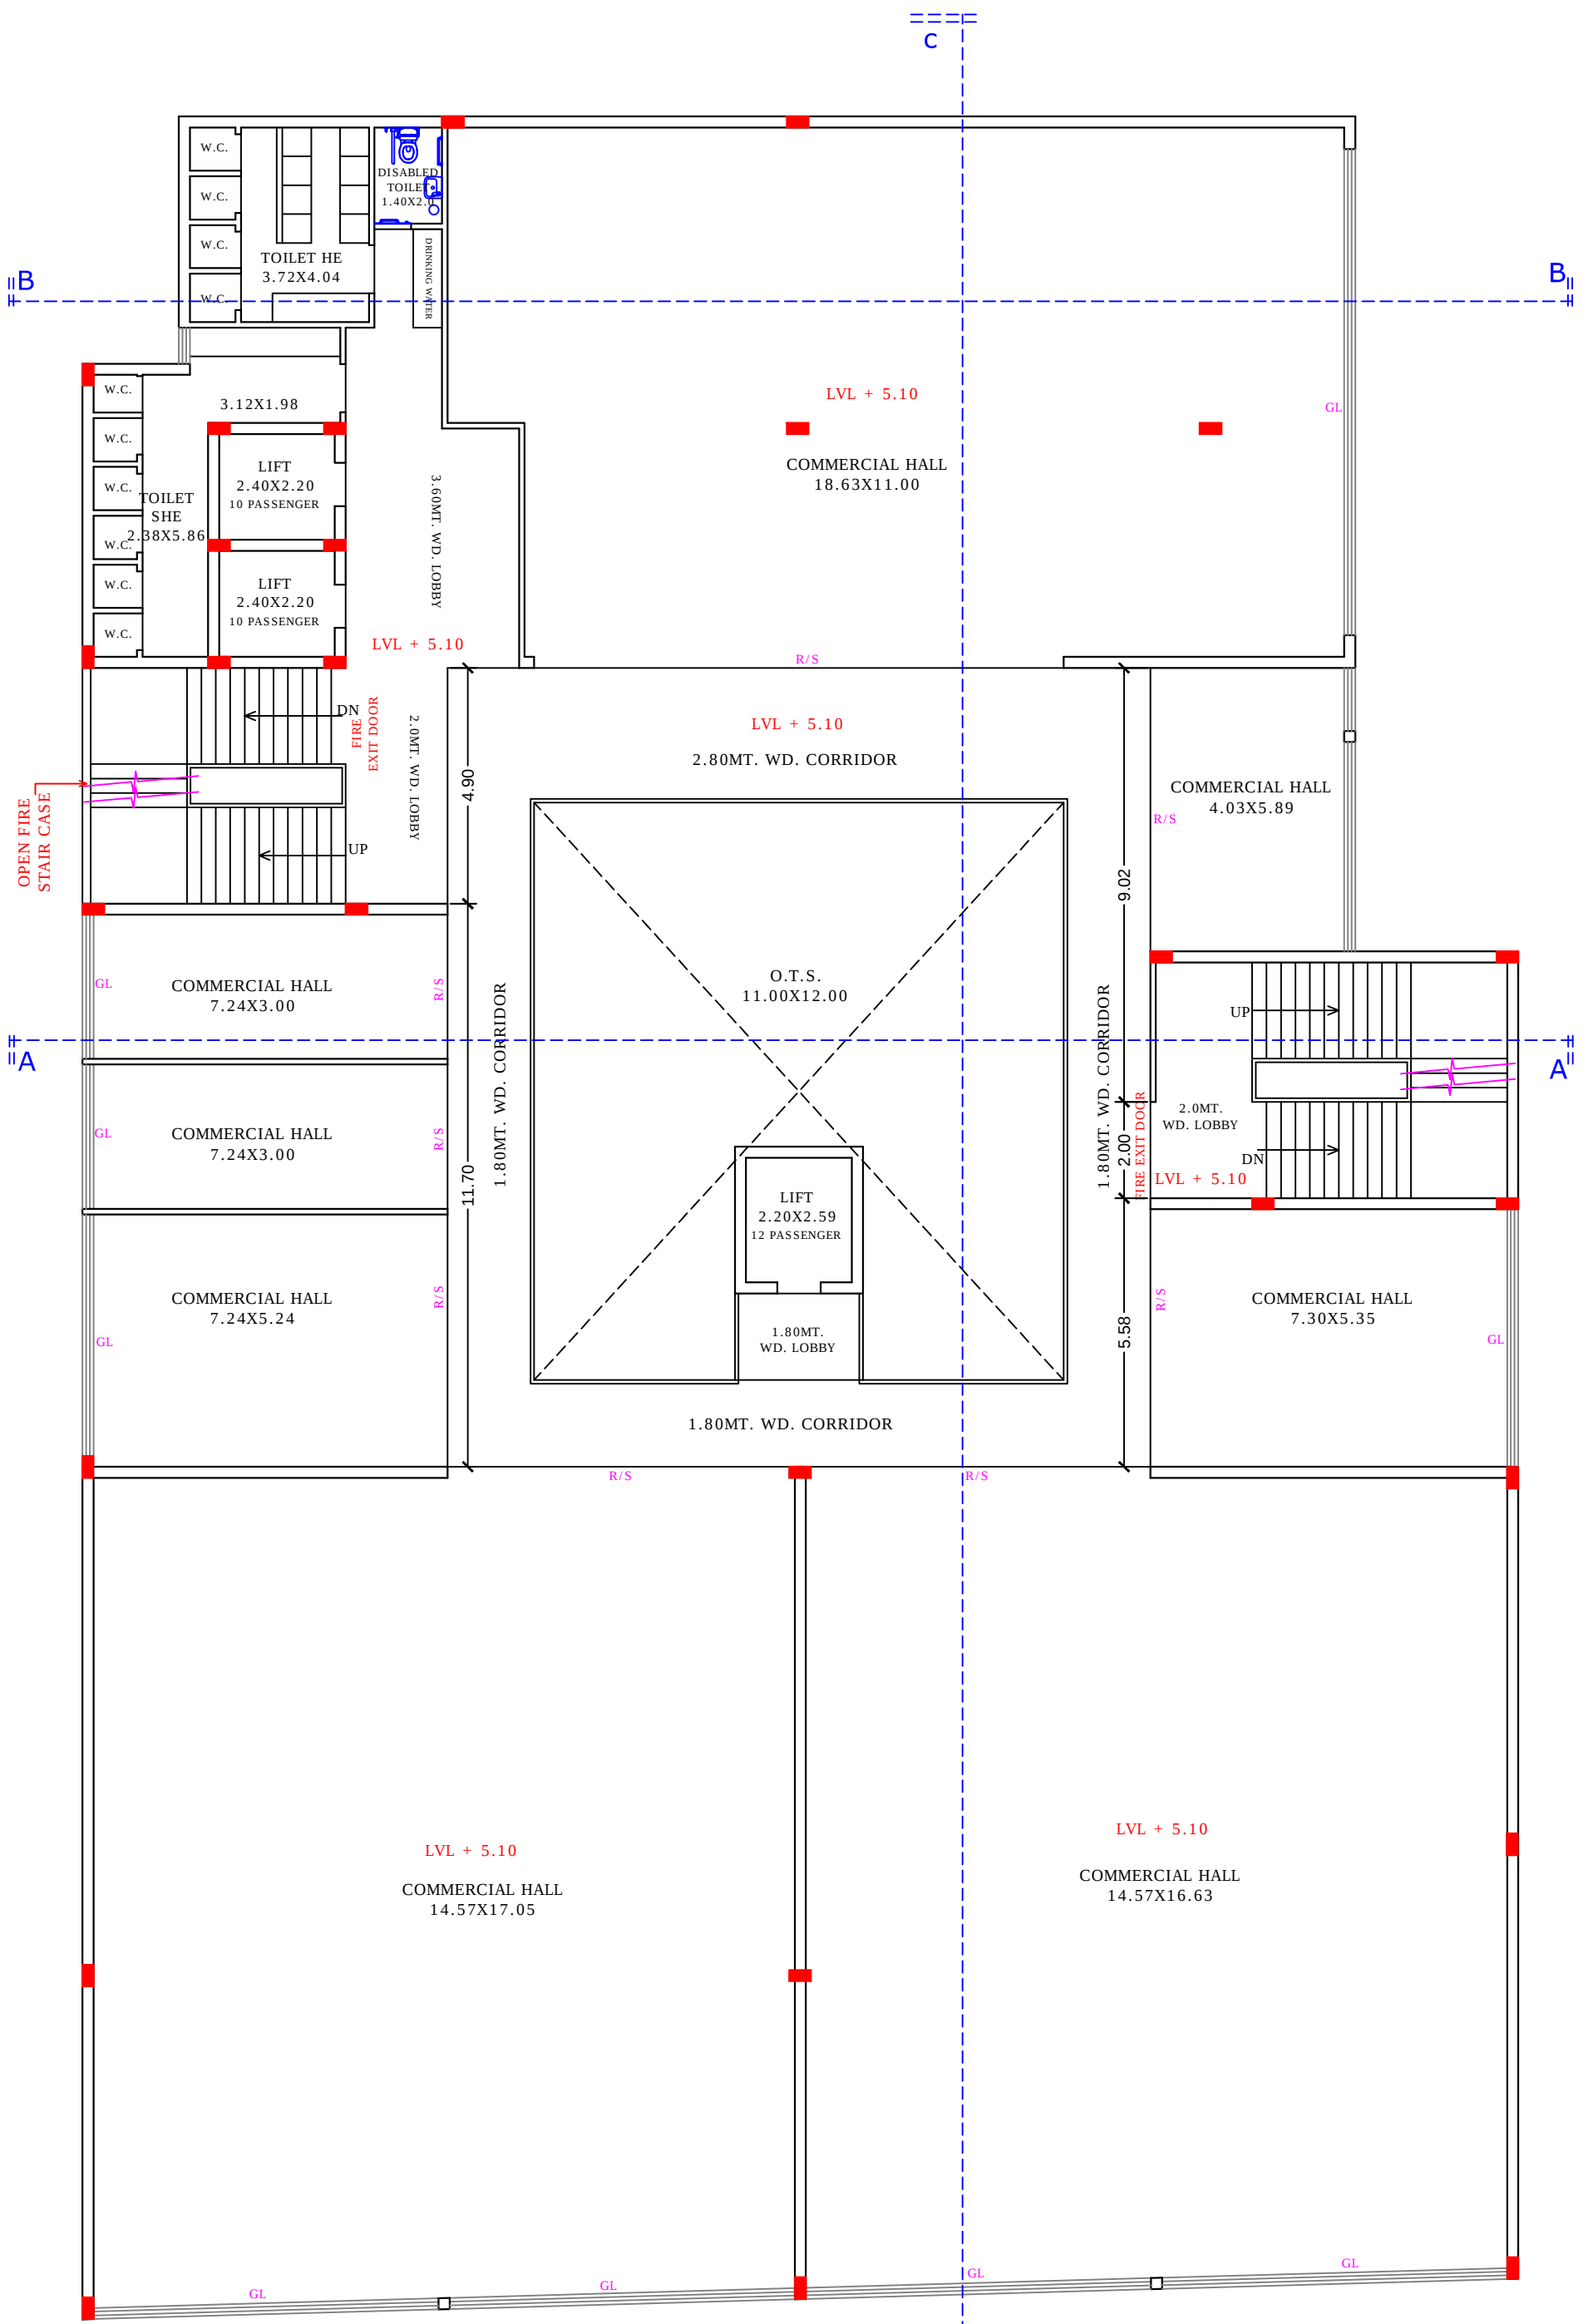

FIRST FLOOR PLAN

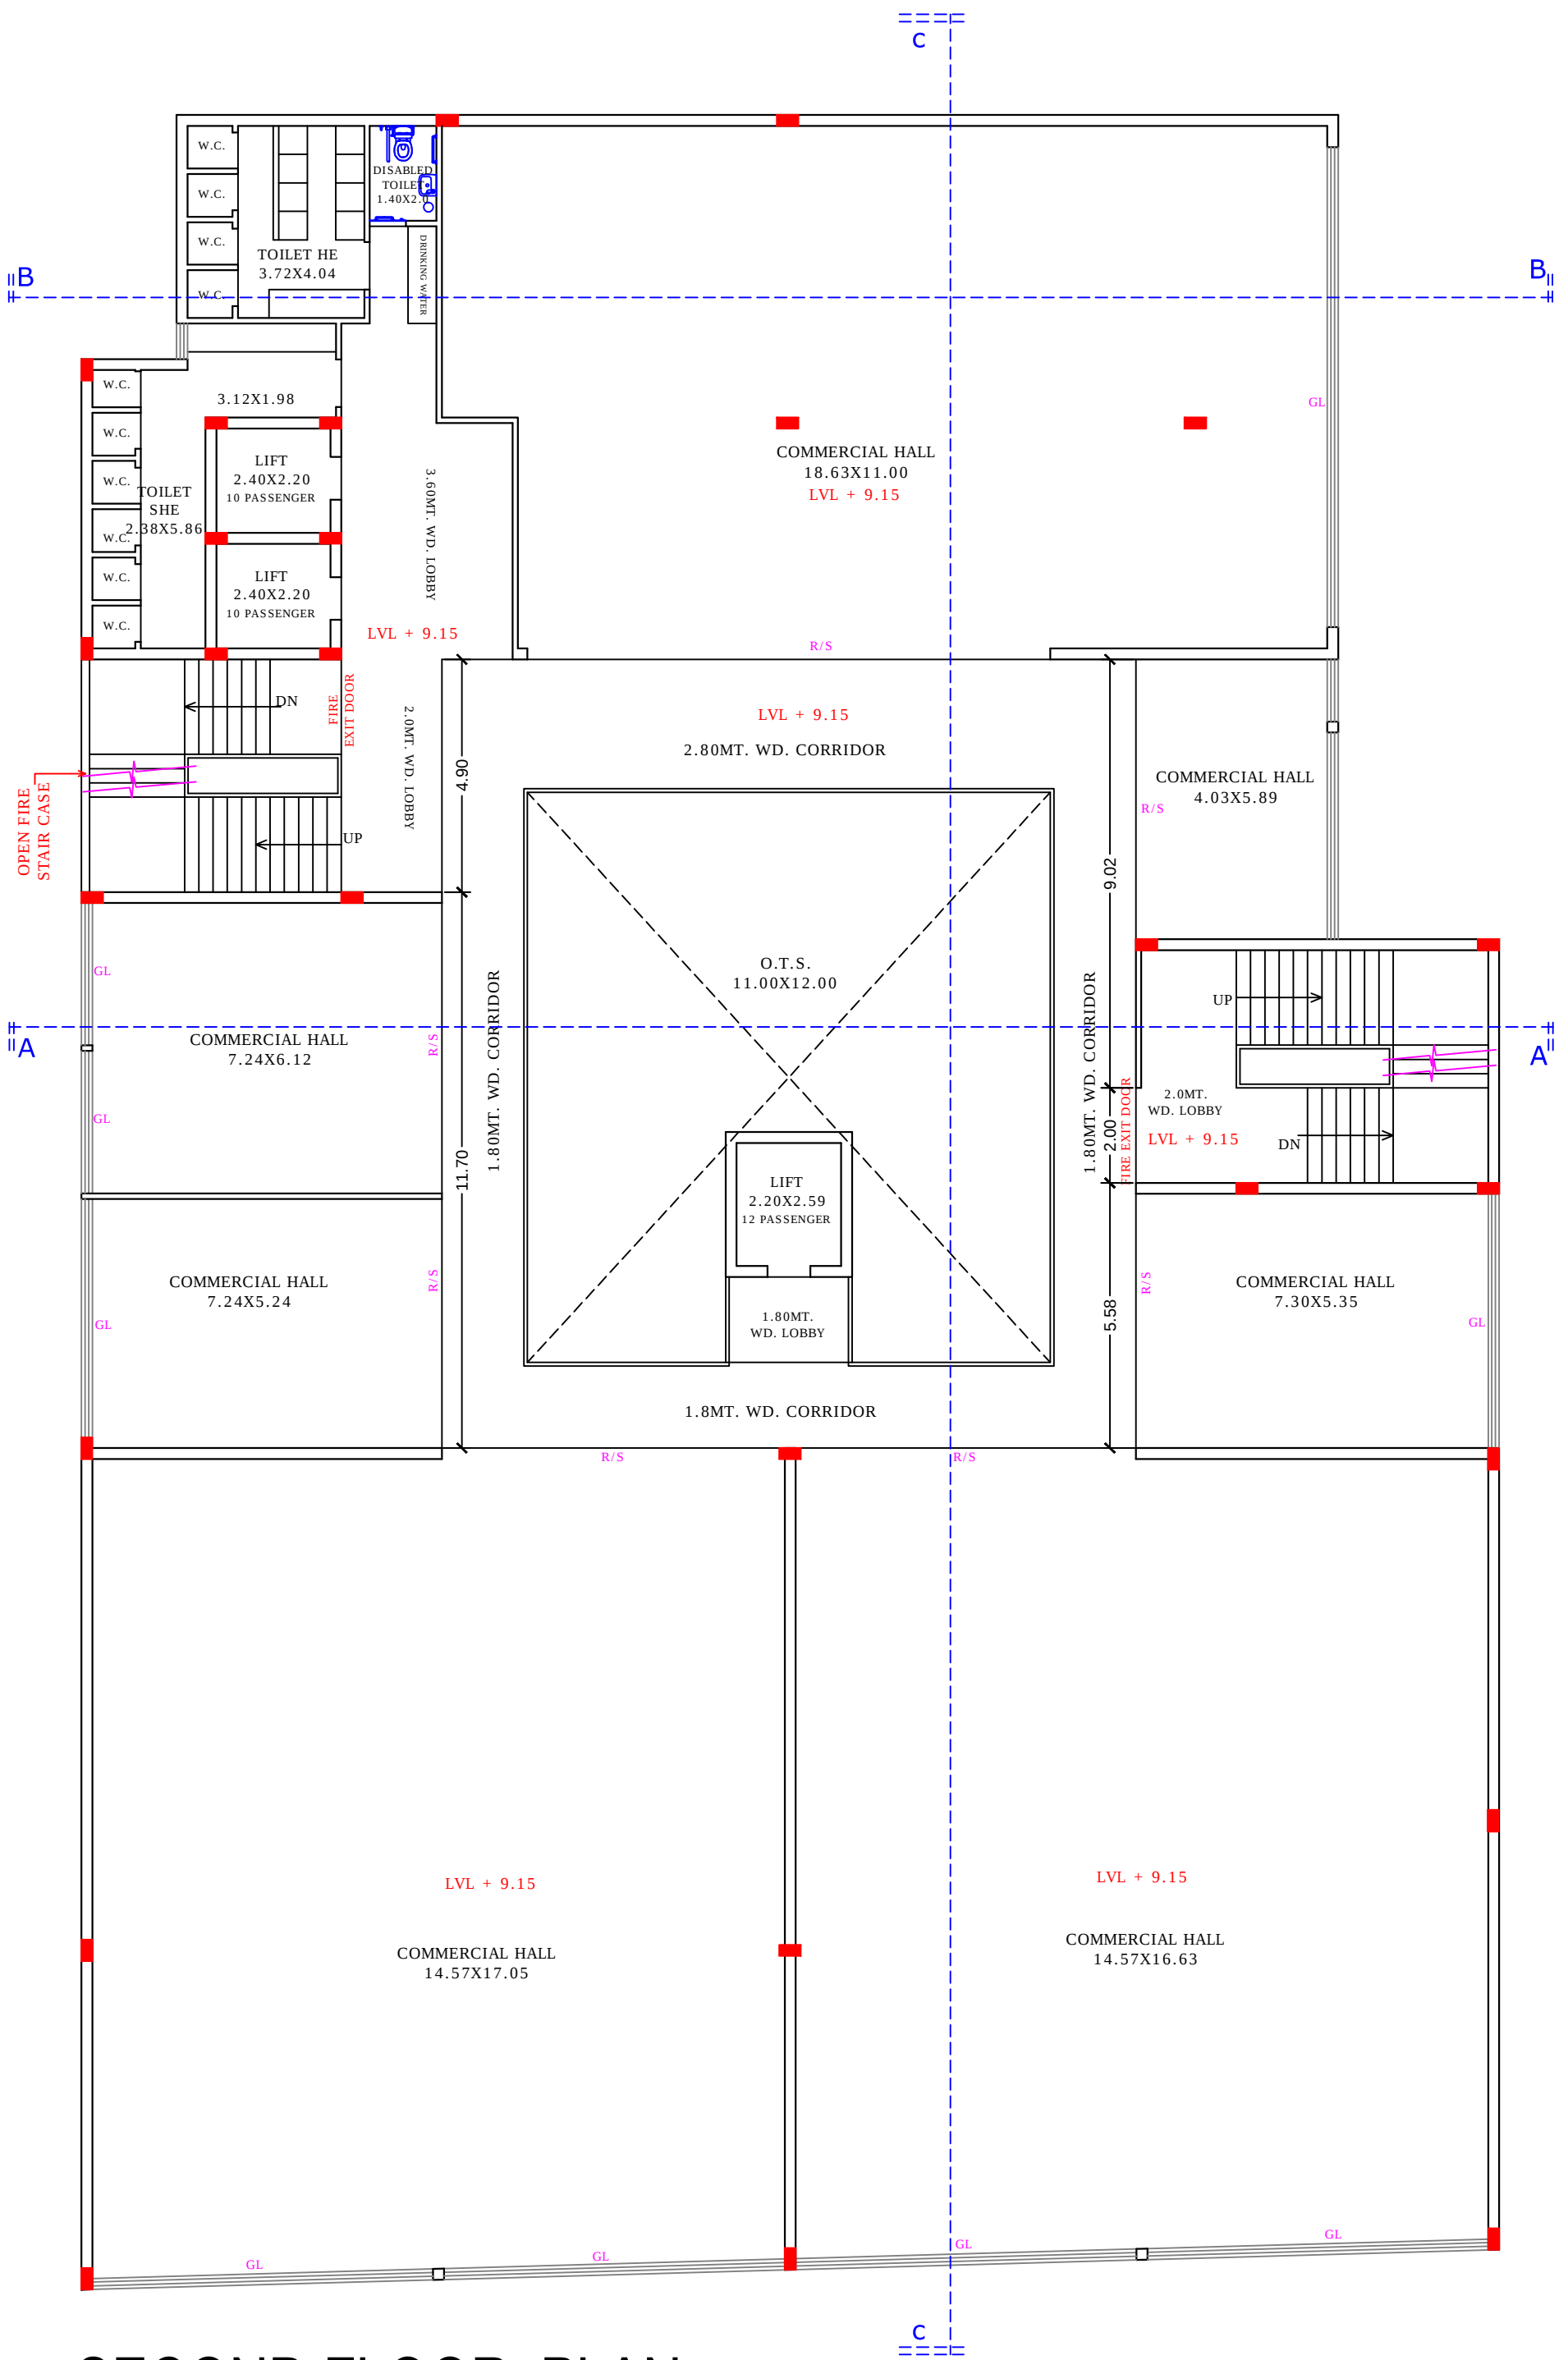


SECOND FLOOR PLAN

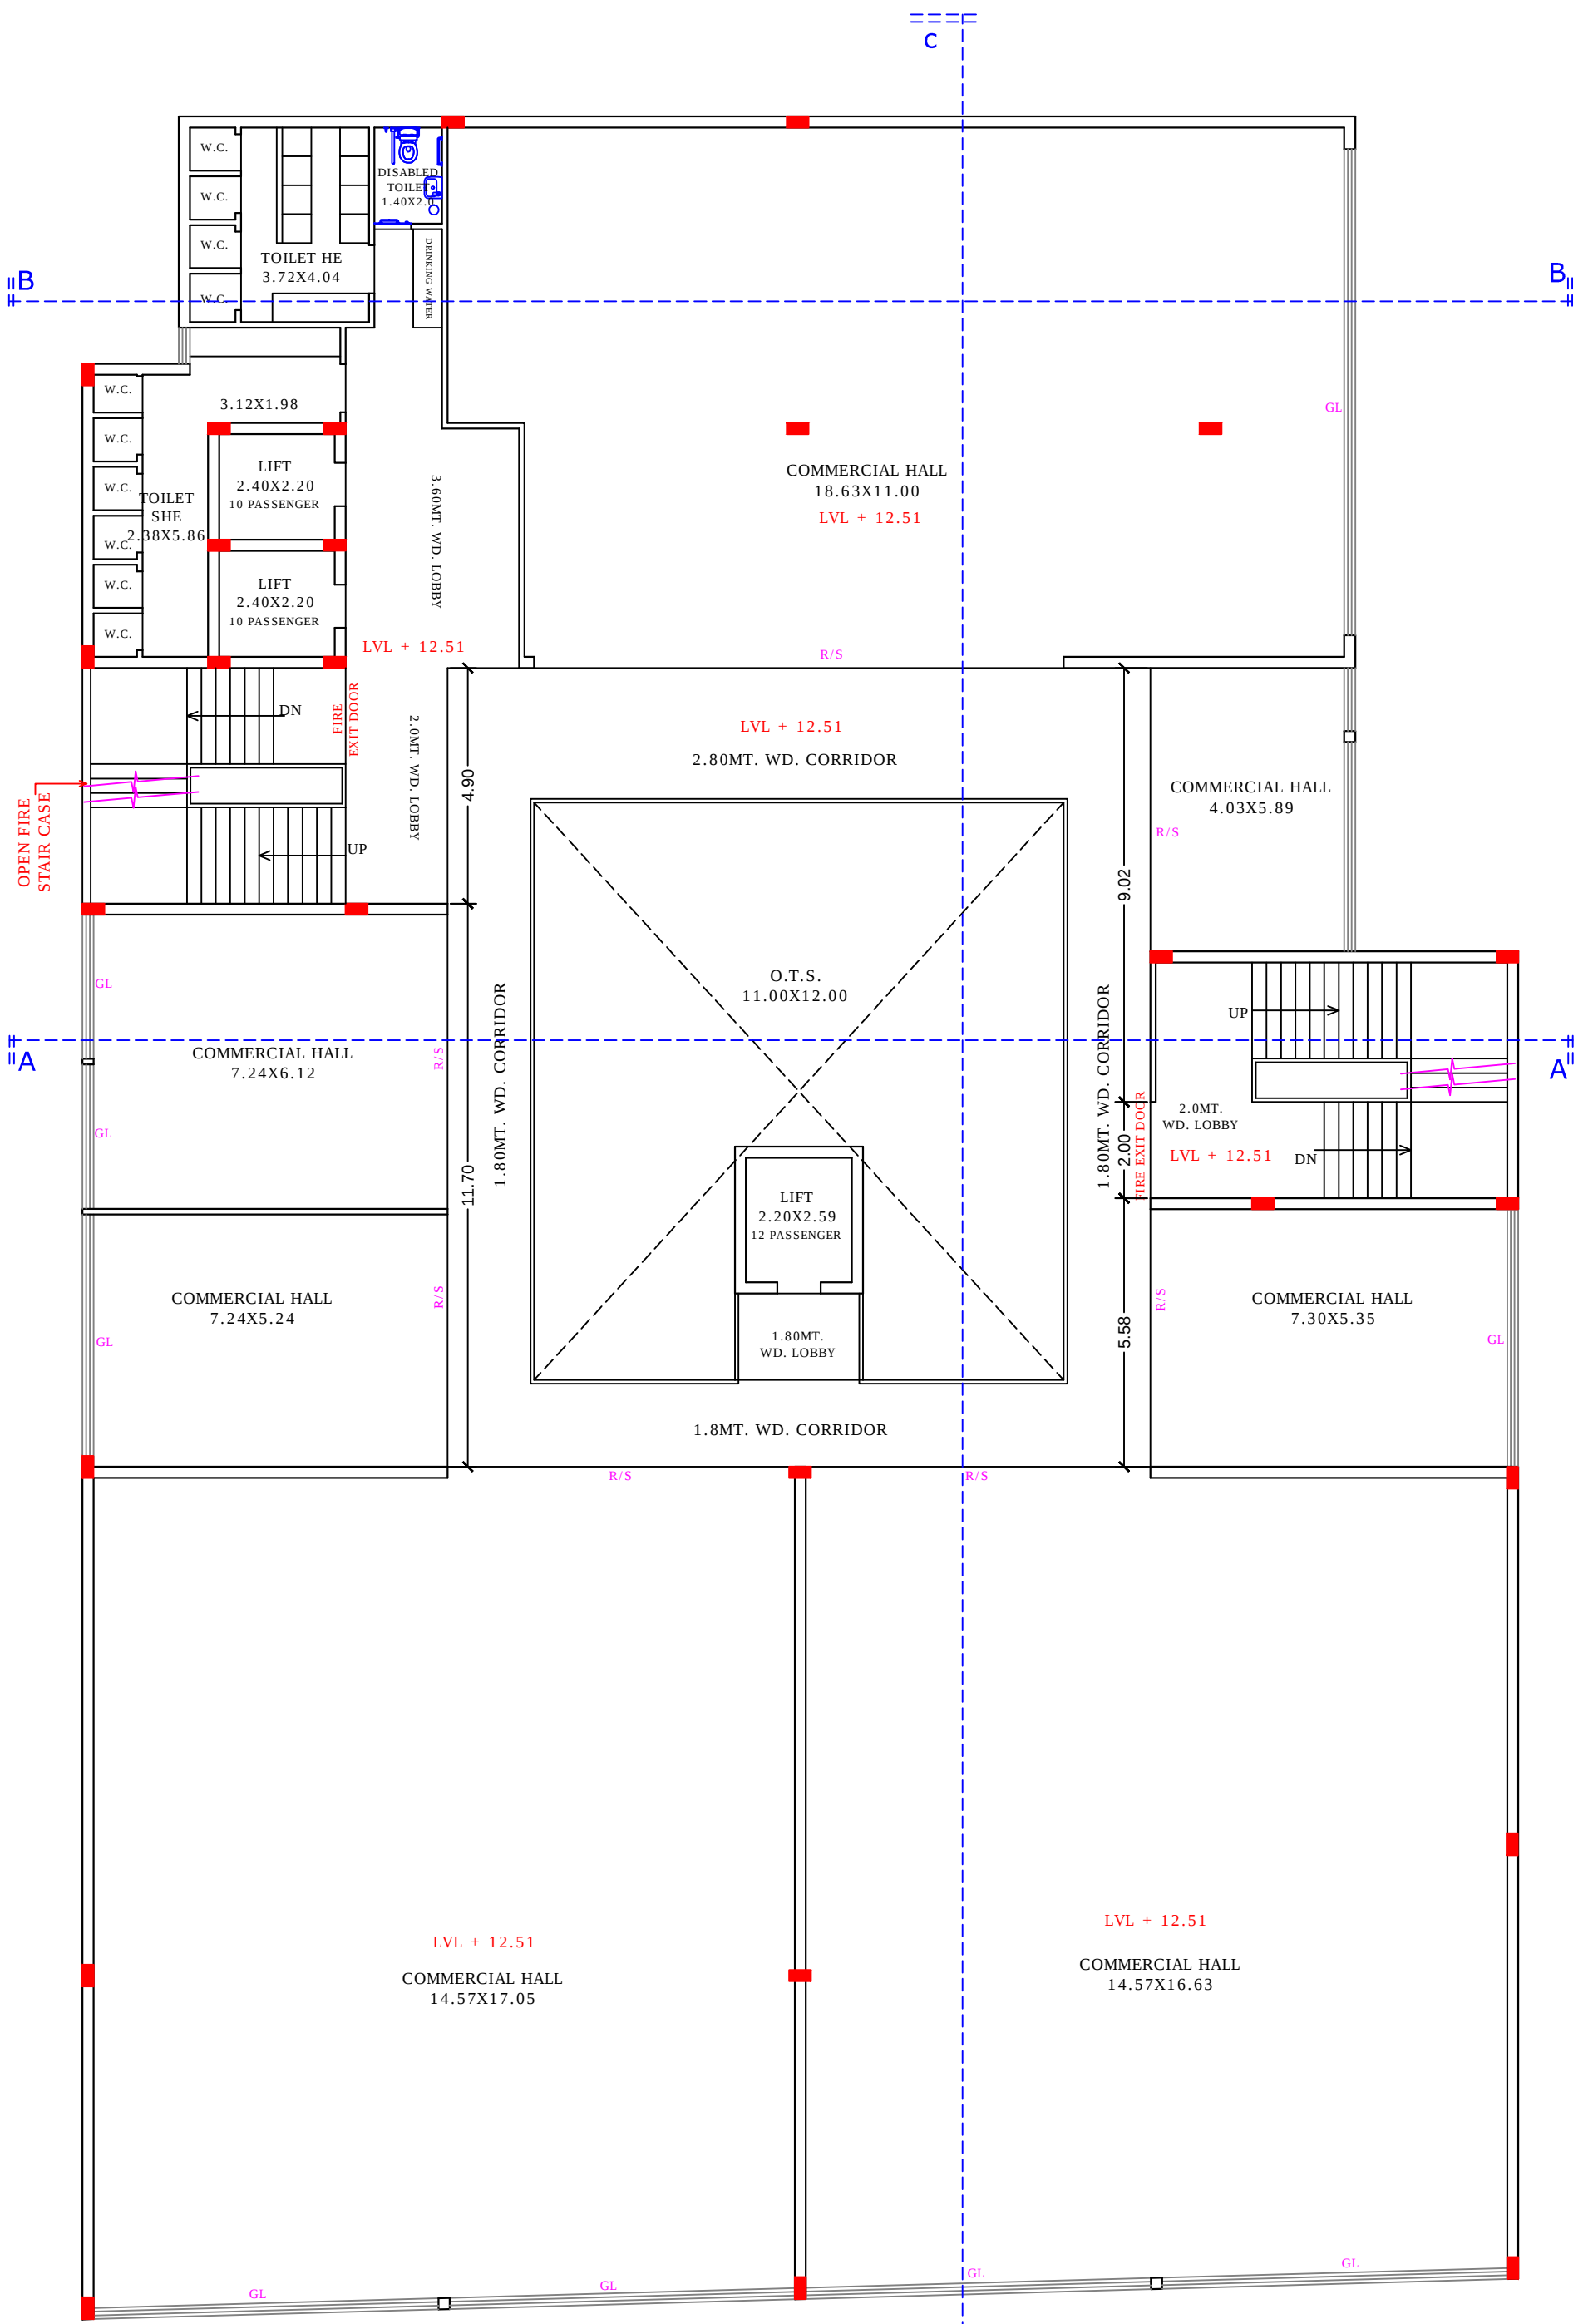


THIRD FLOOR PLAN




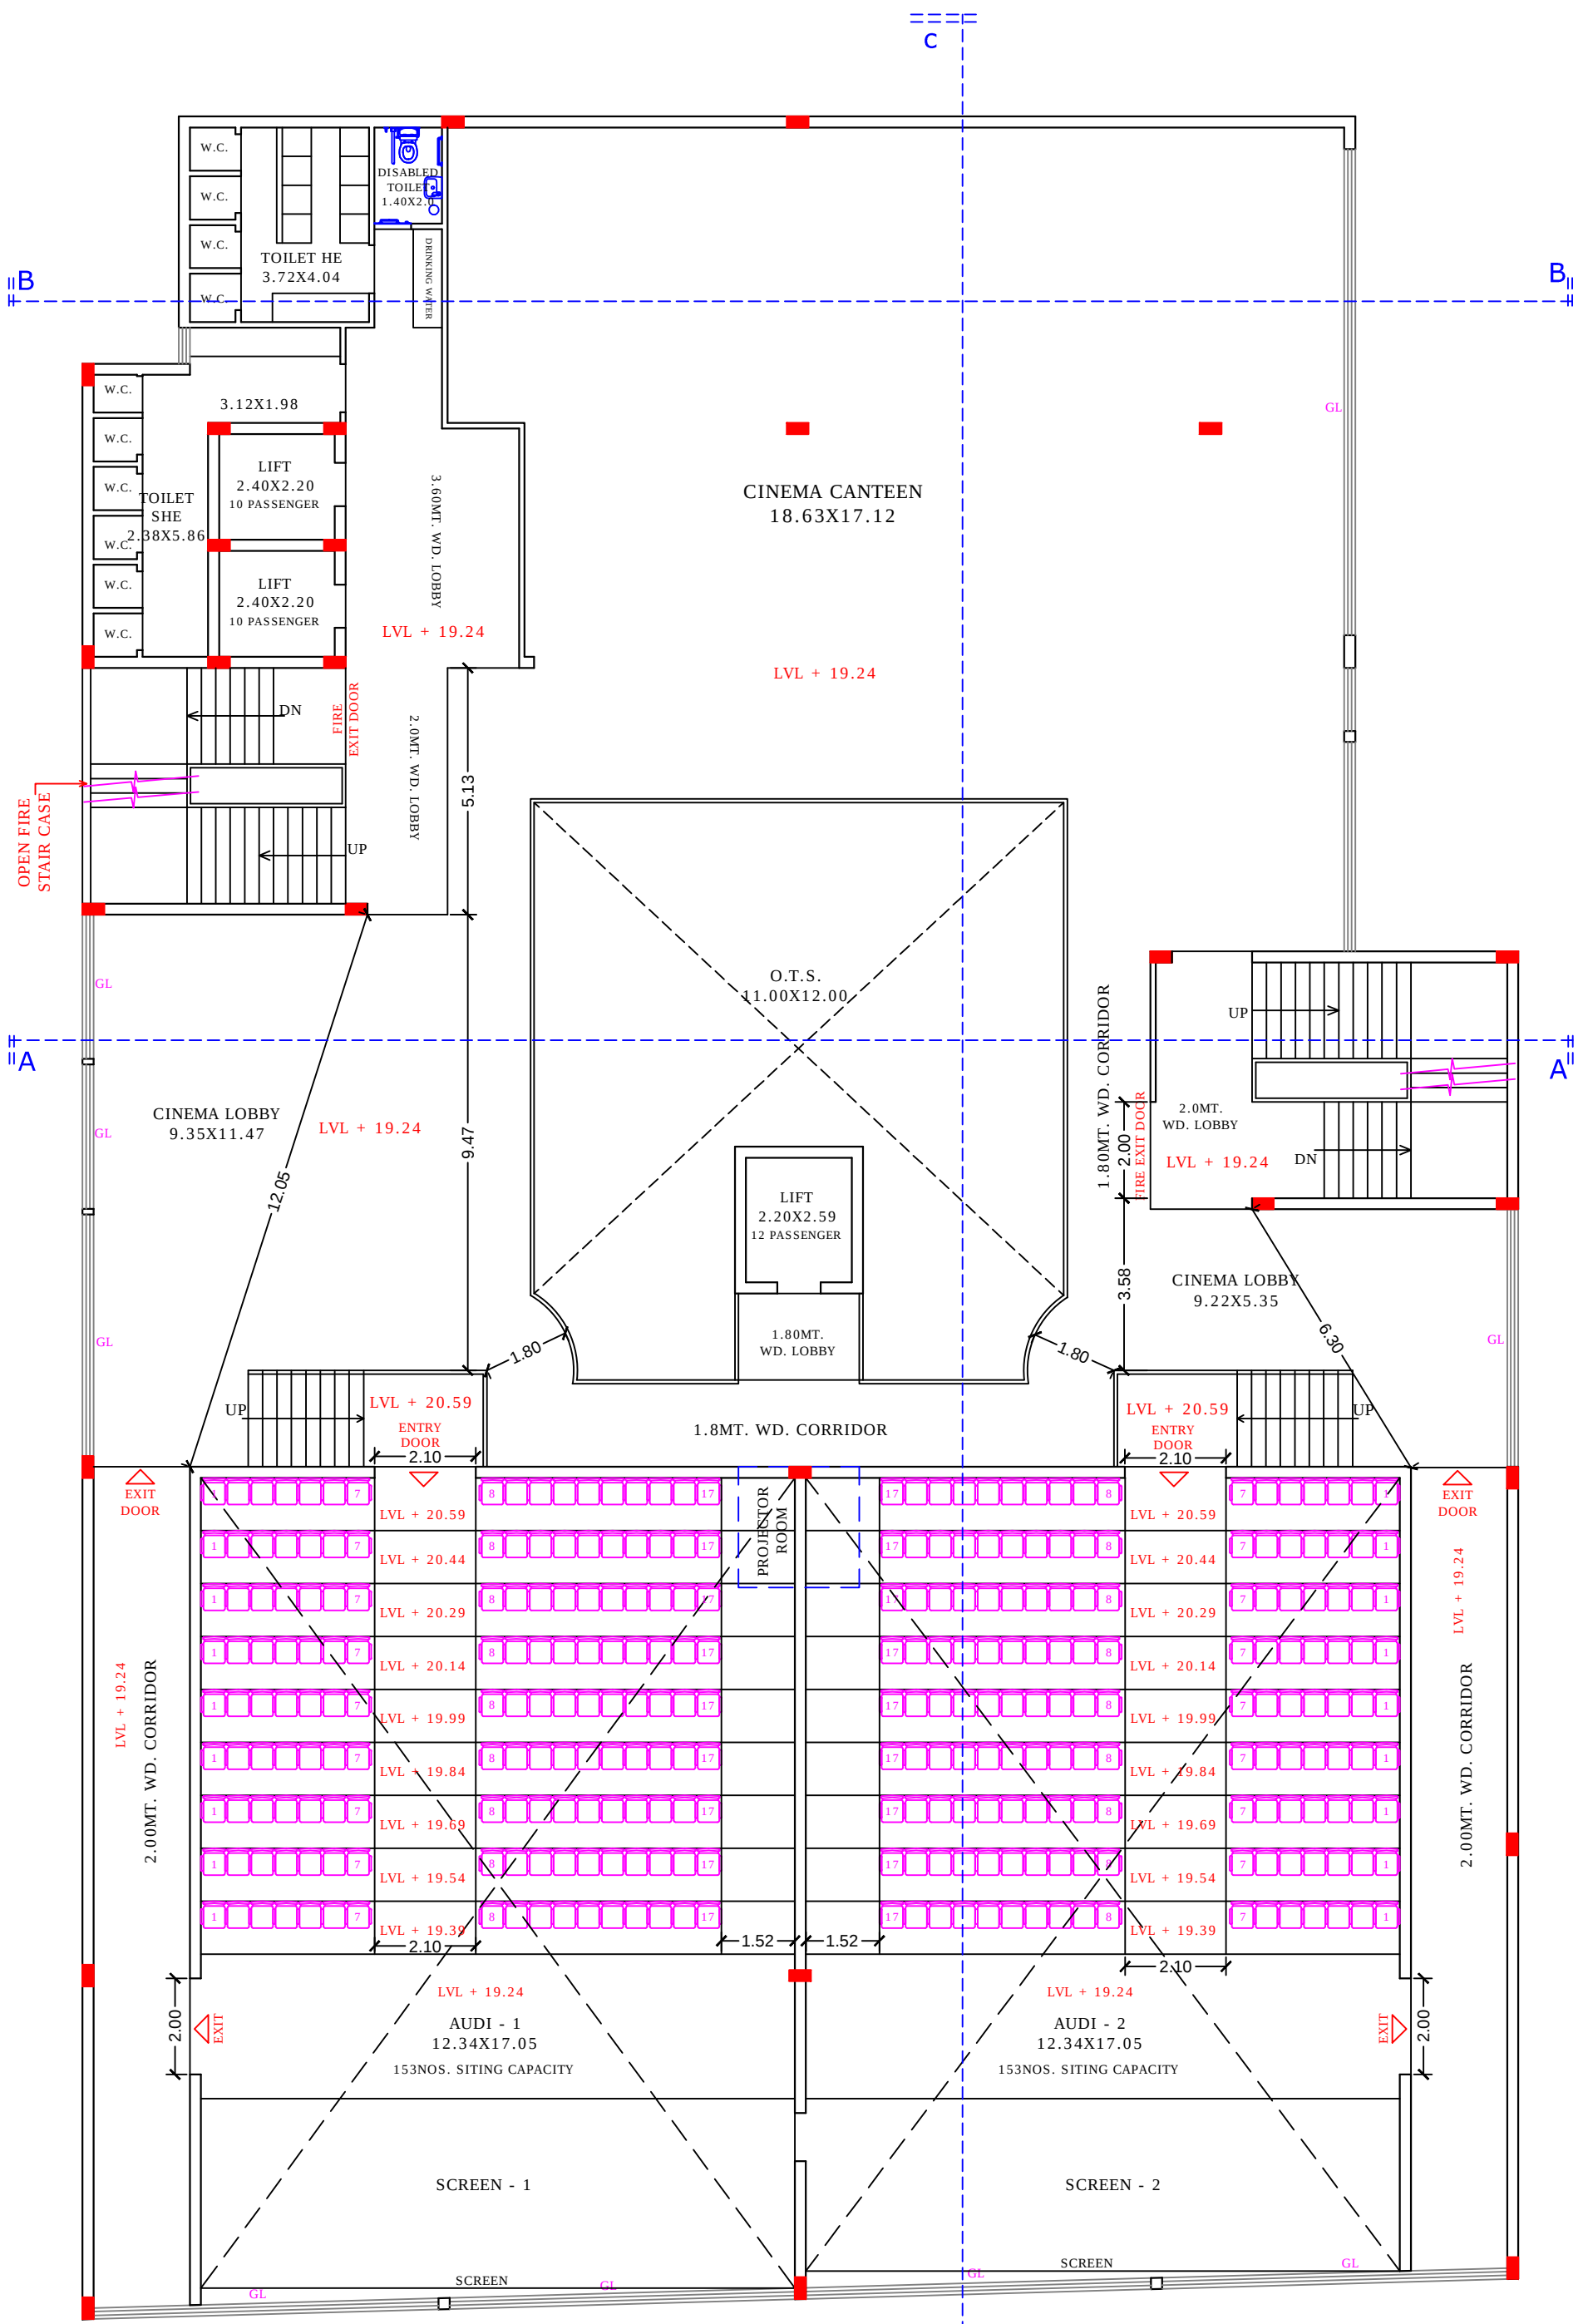


FIFTH FLOOR PLAN

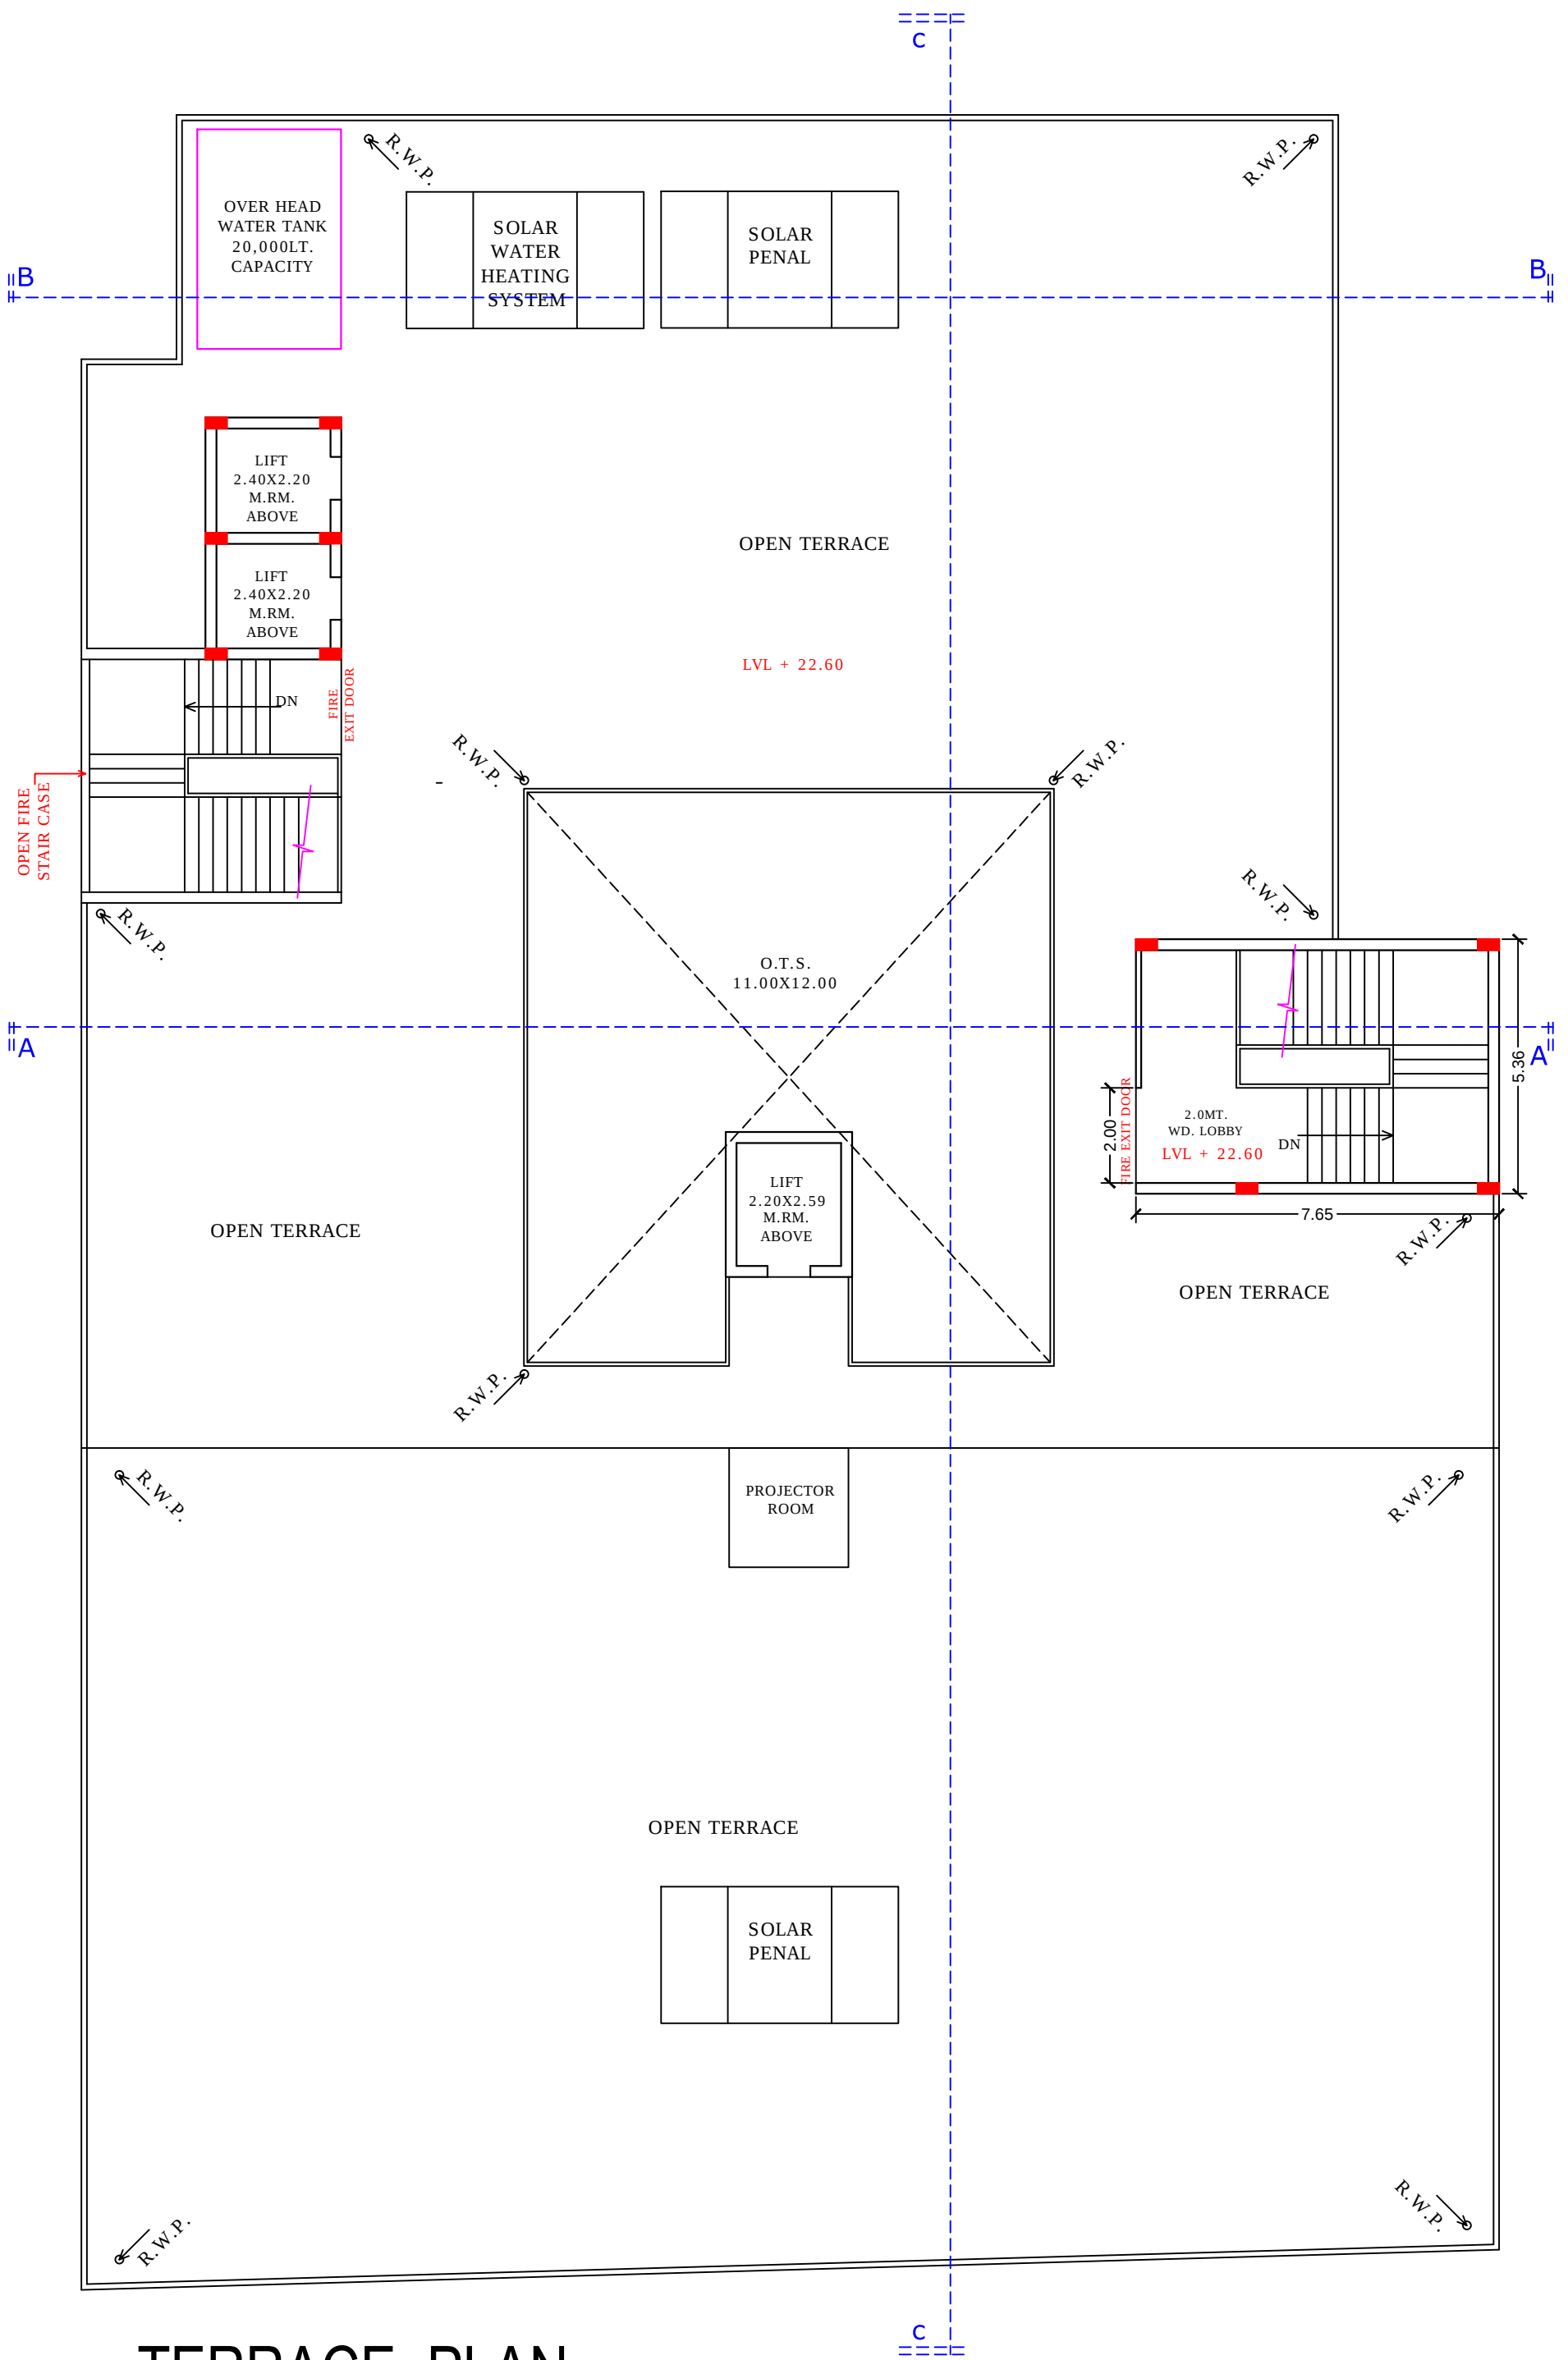


TERRACE PLAN

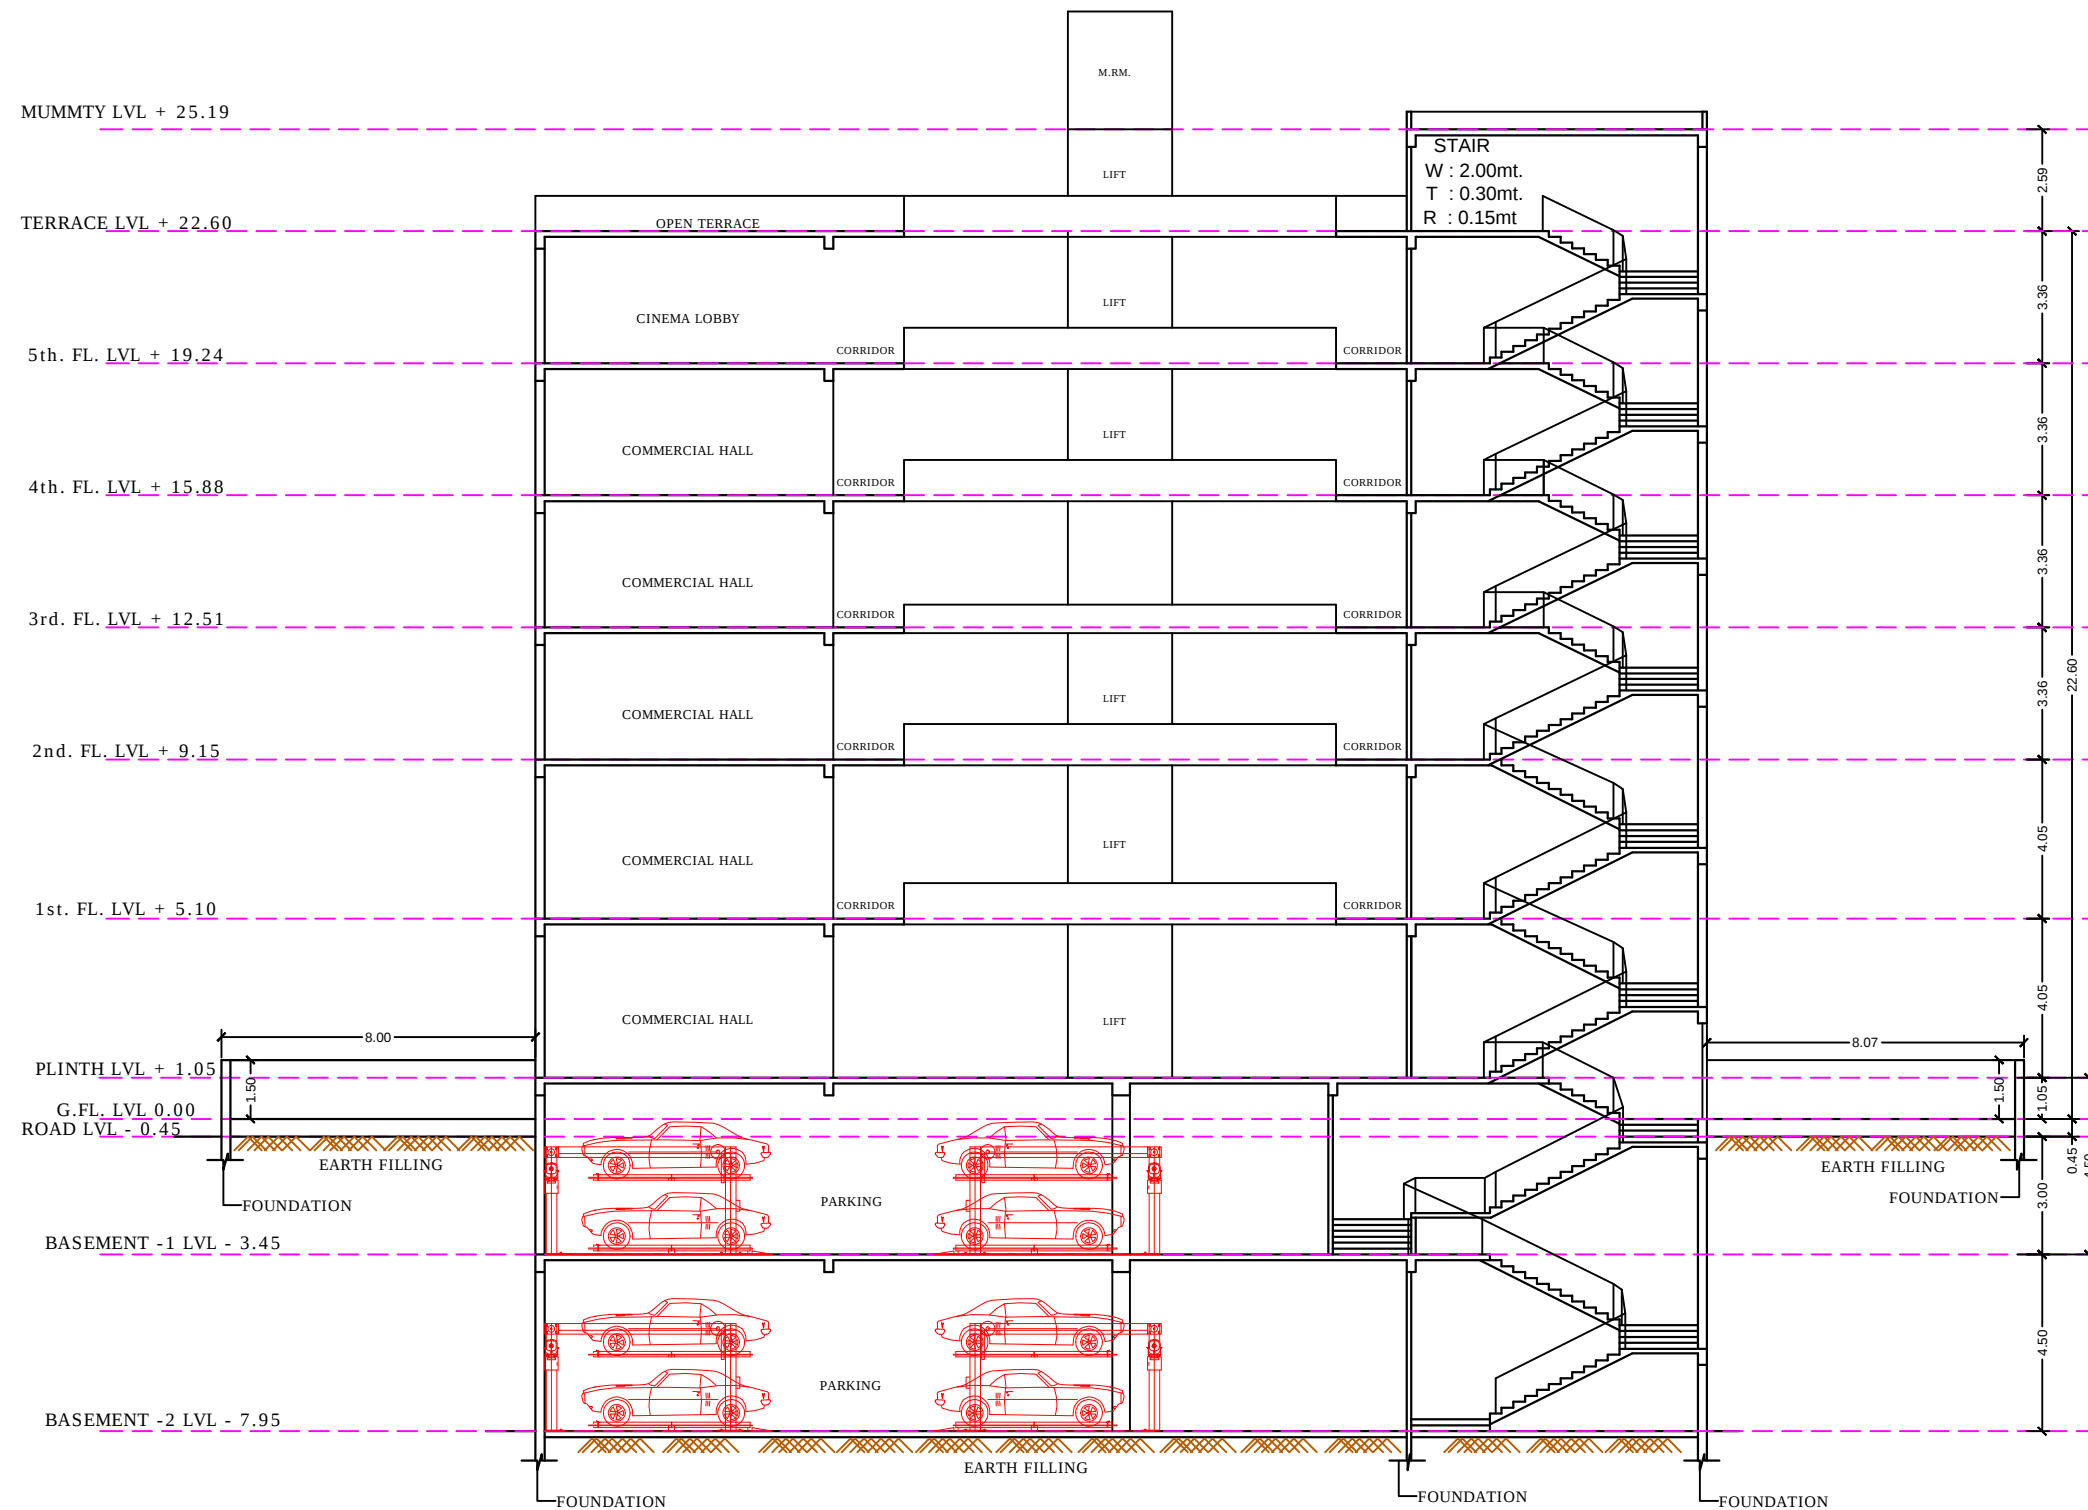


SECTION AT A-A

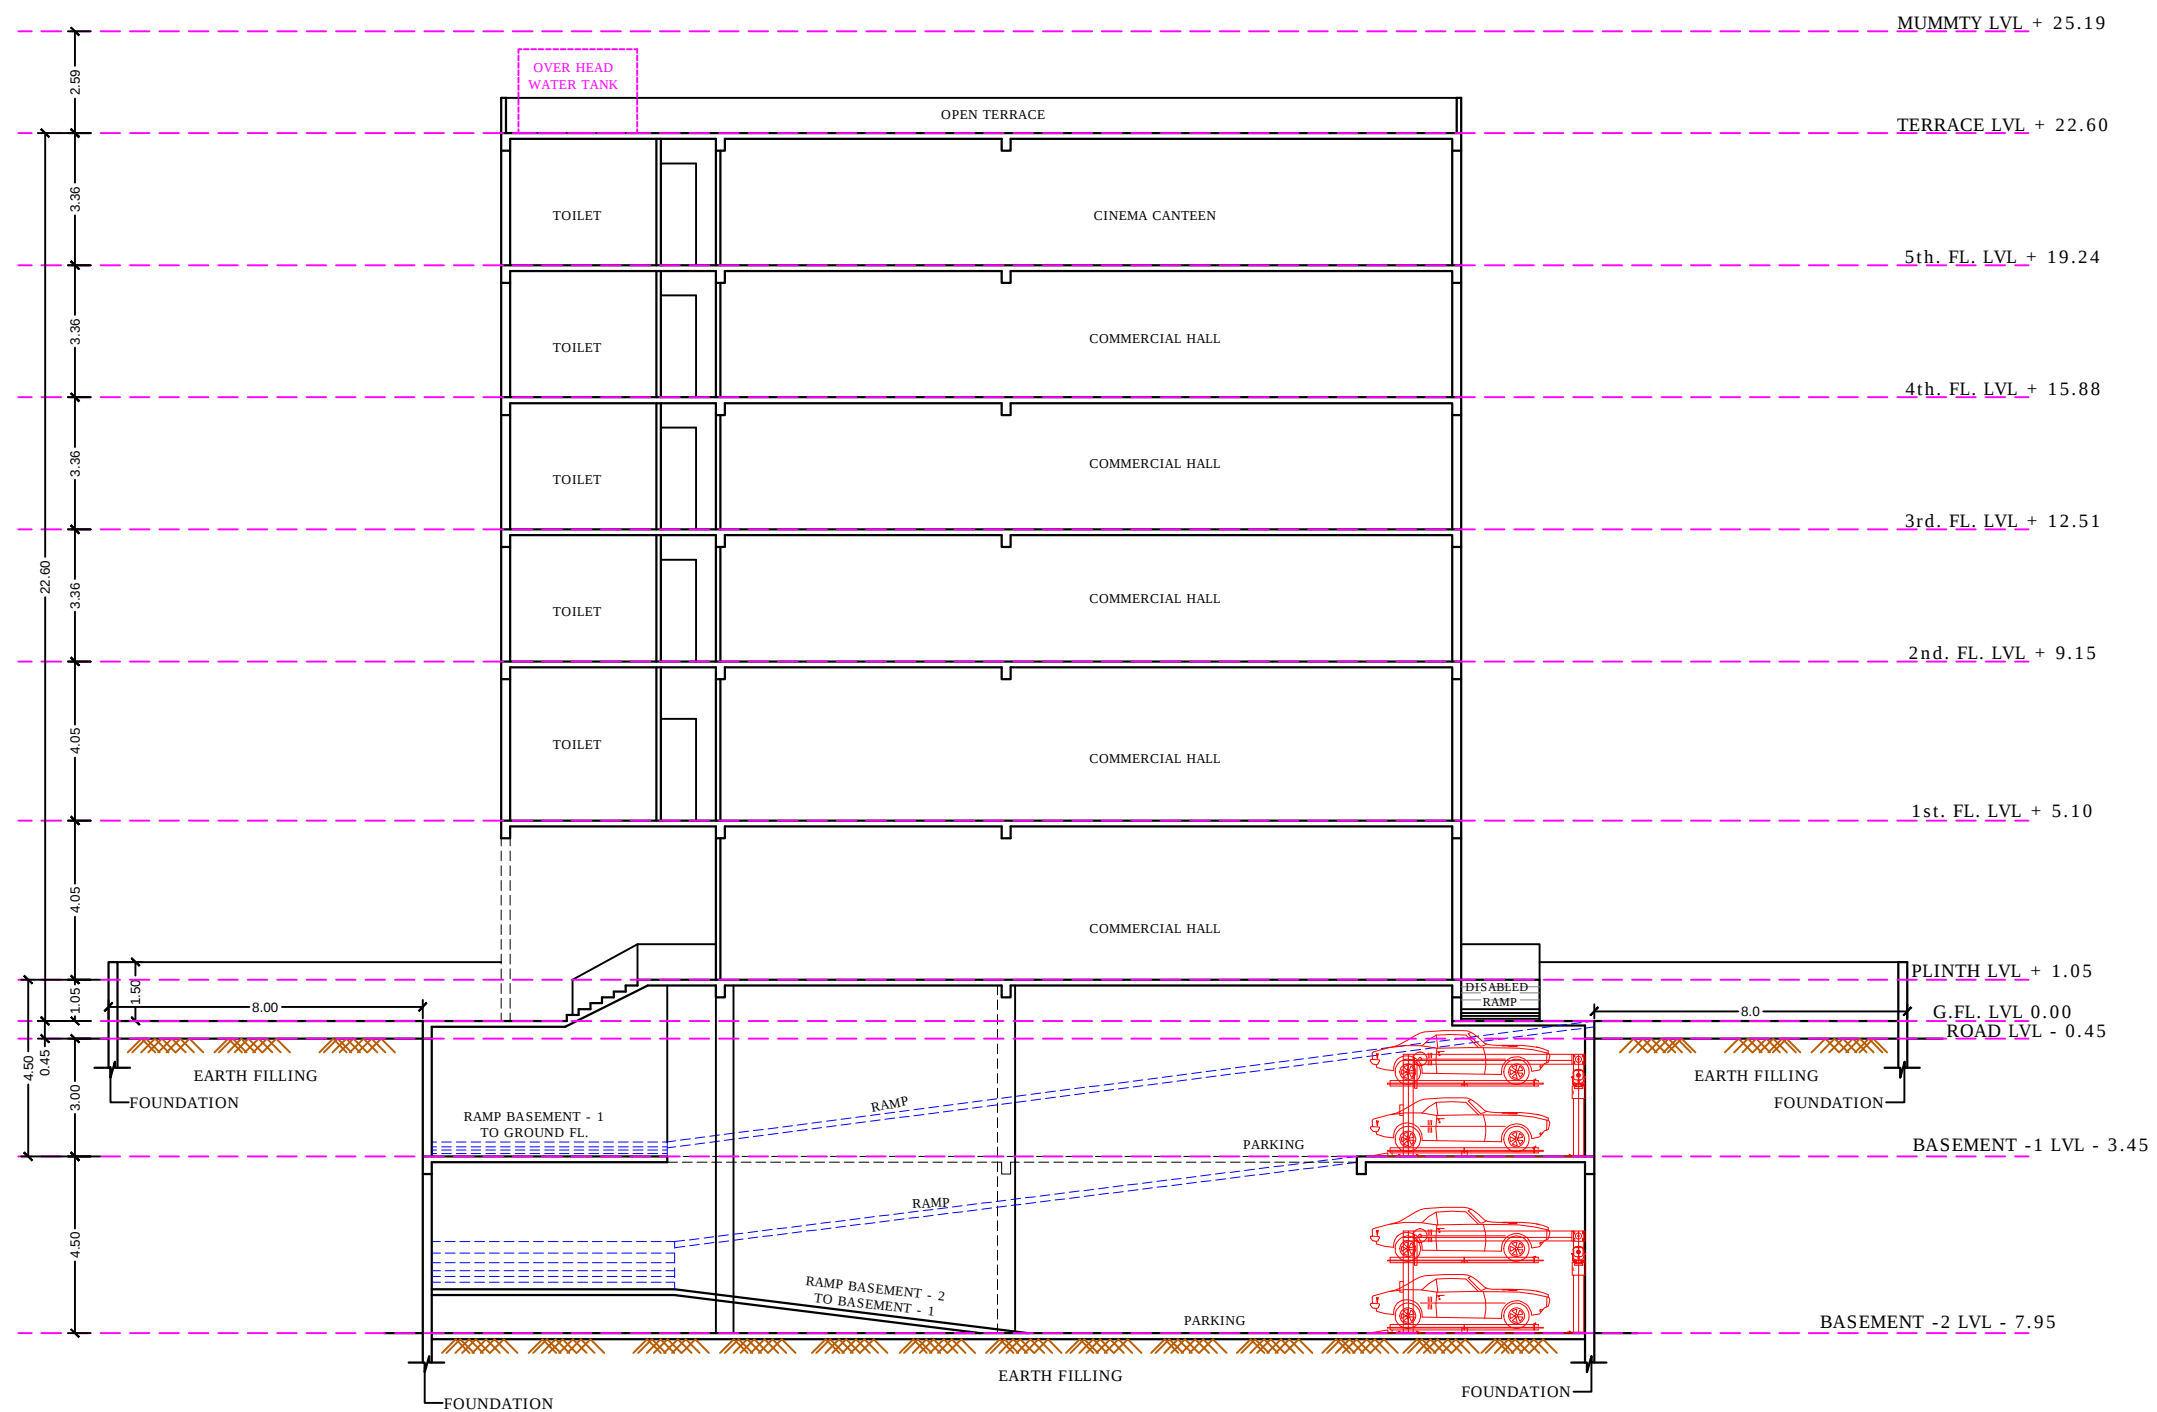

SECTION AT B-B

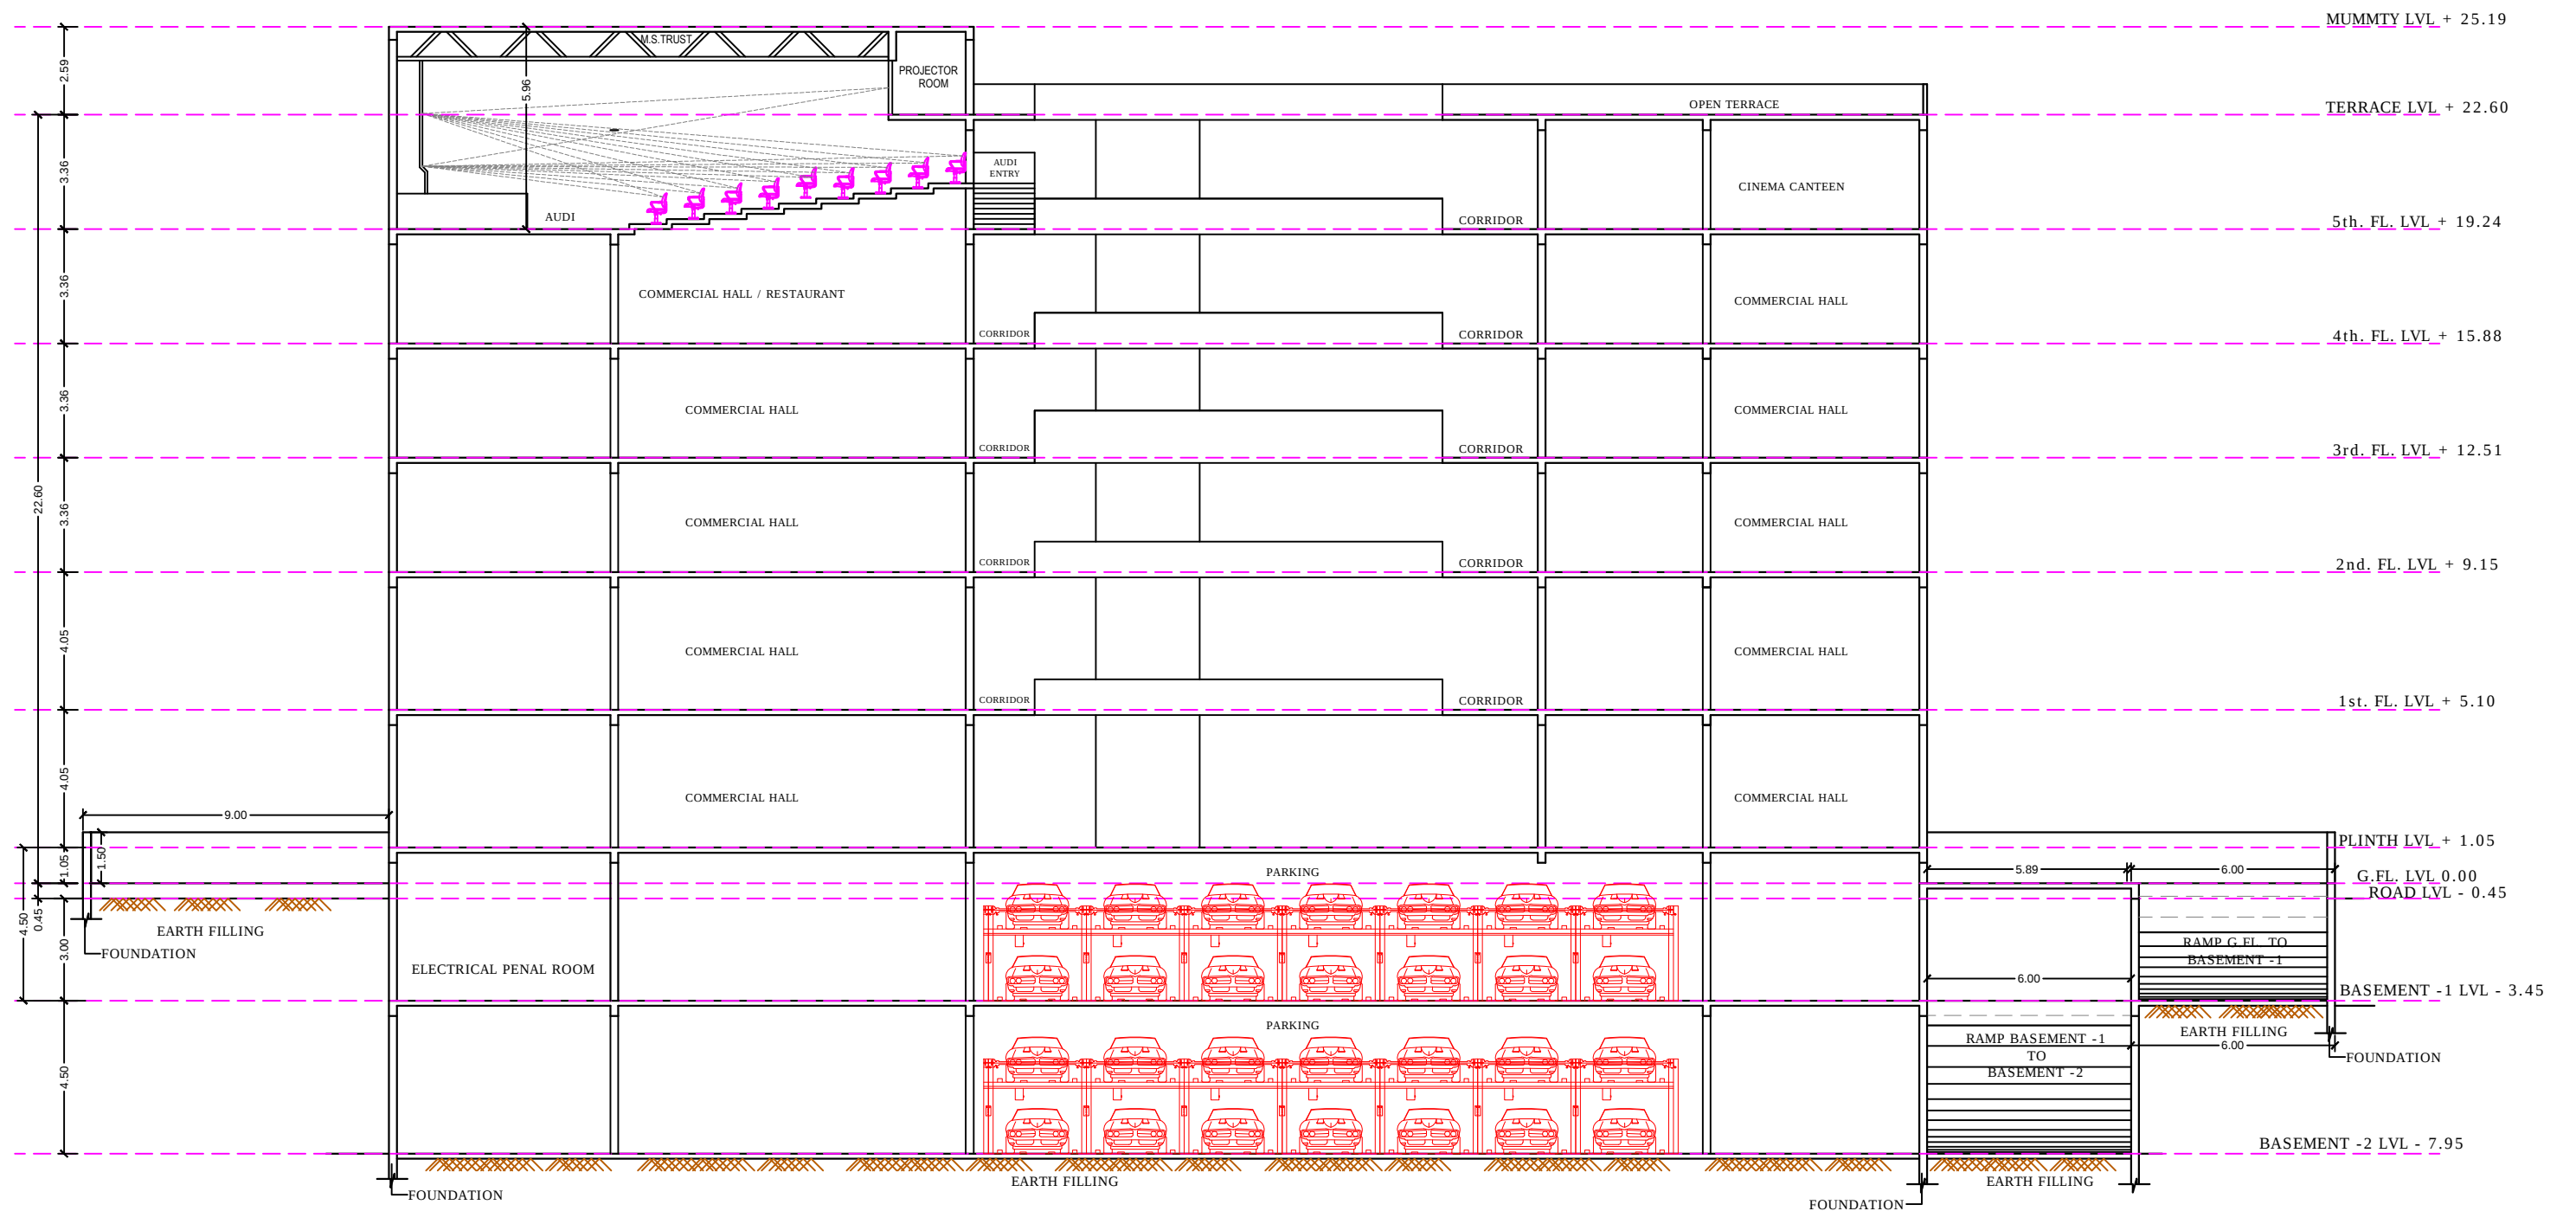

SECTION AT C-C

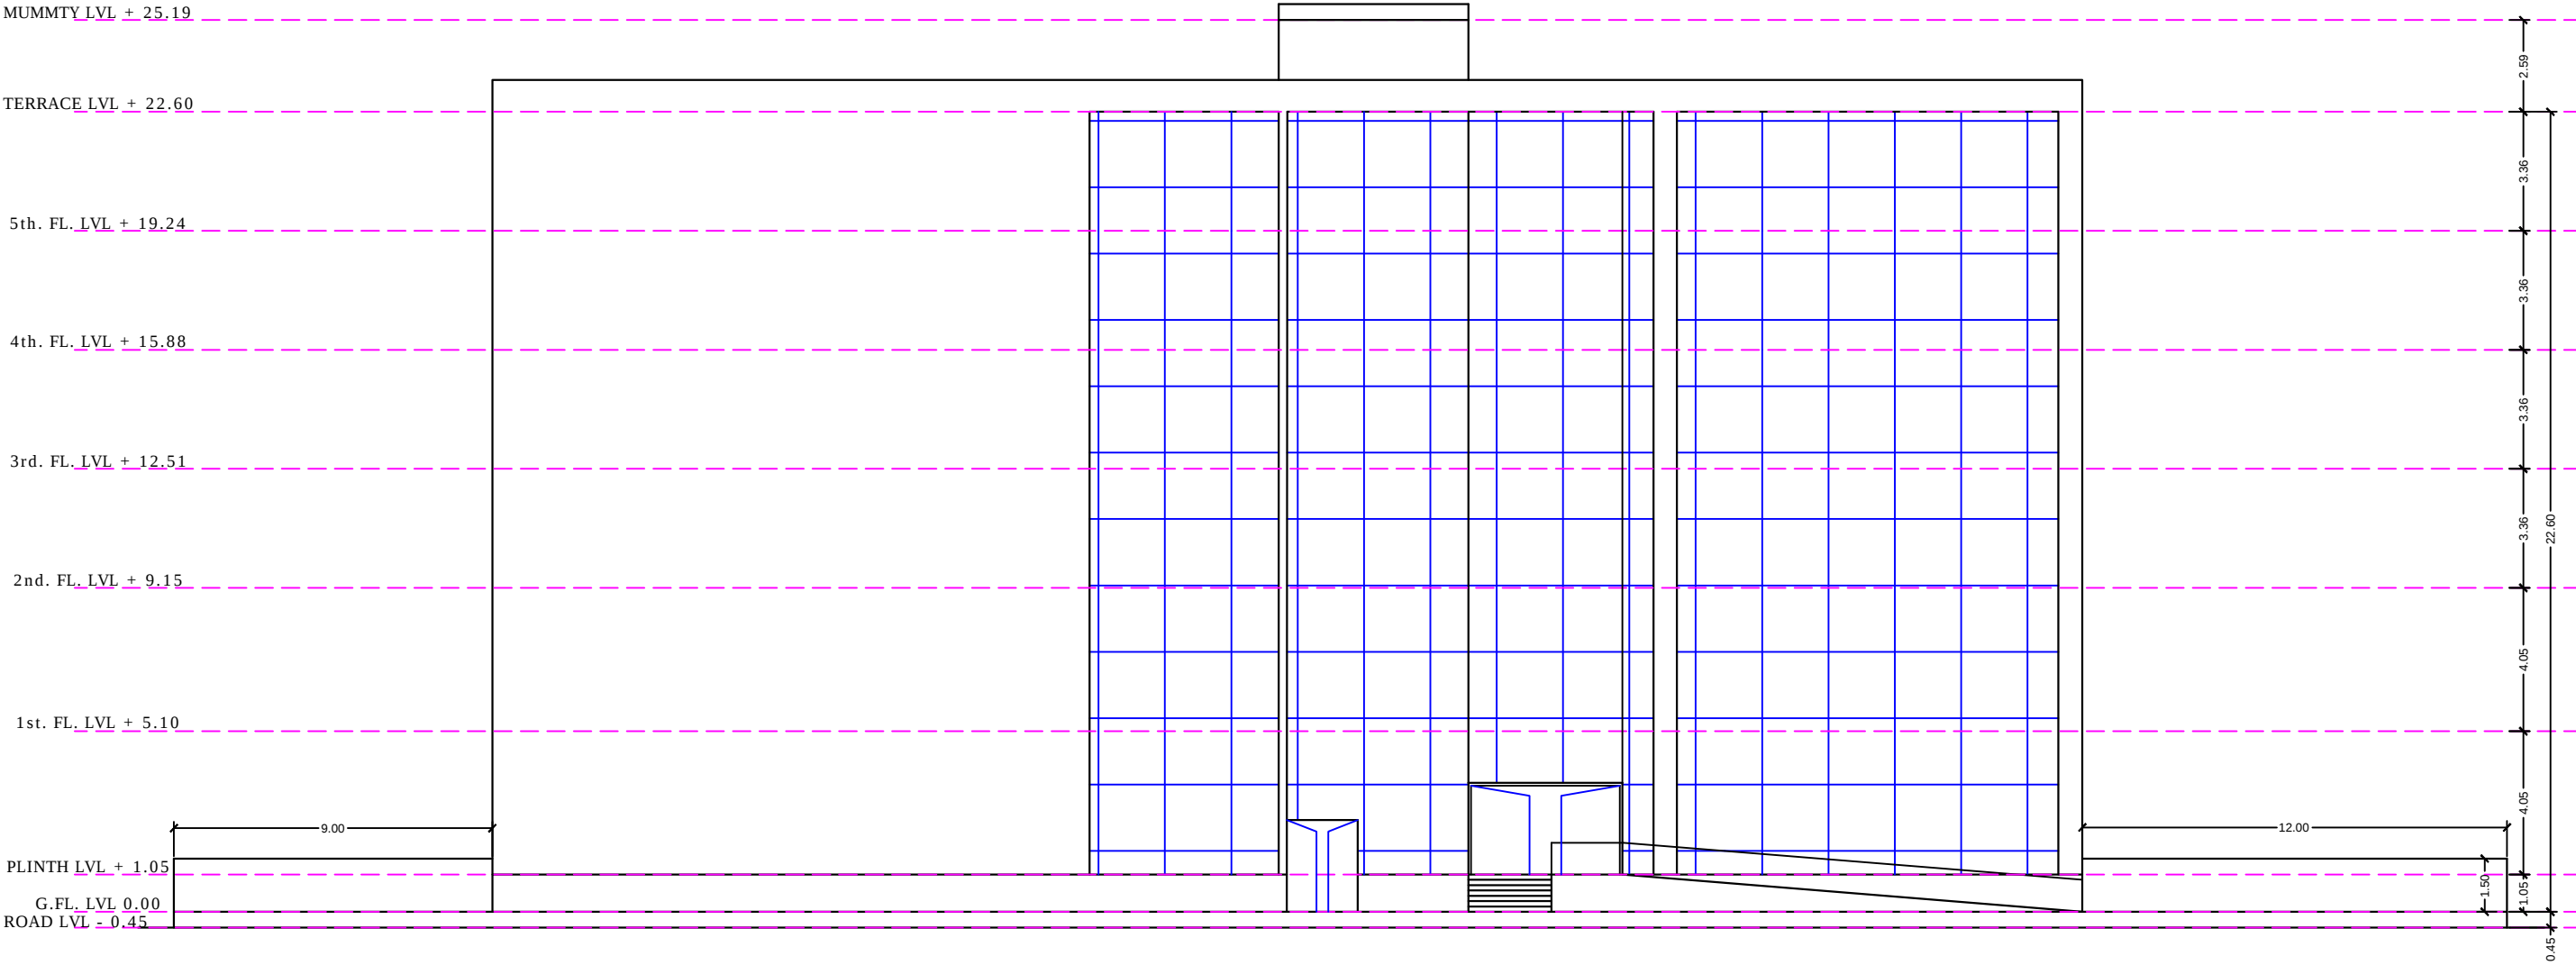

FRONT ELEVATION

