


DRIVEWAY 6M WIDE

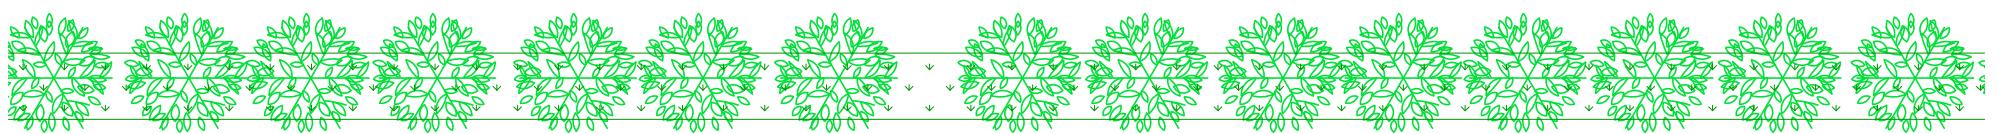

LVL + 600

DRIVEWAY 6M WIDE

