
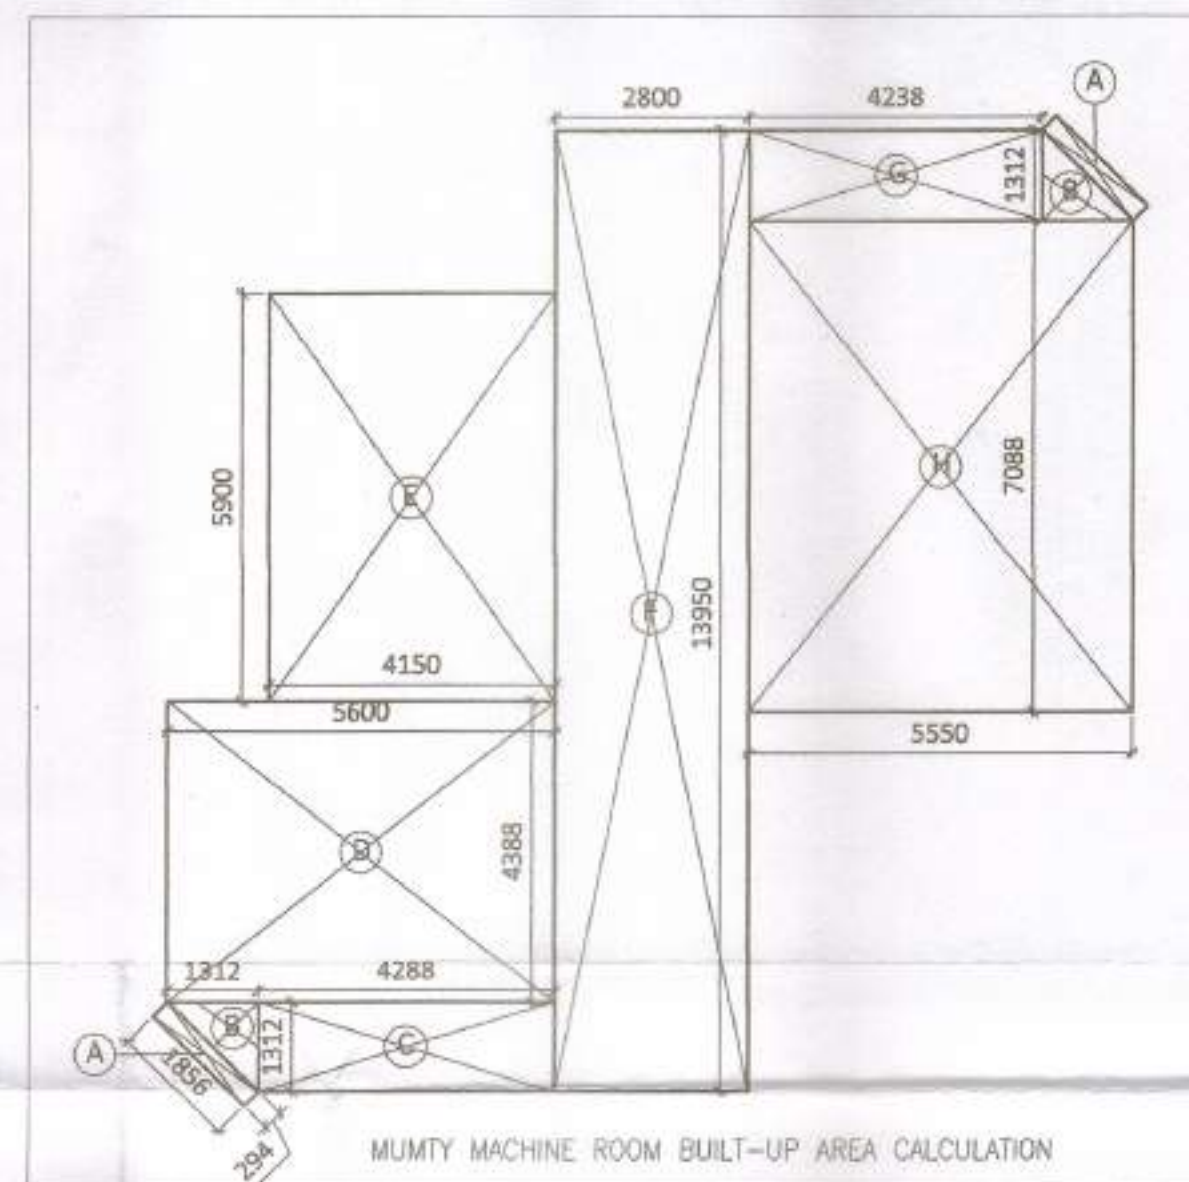
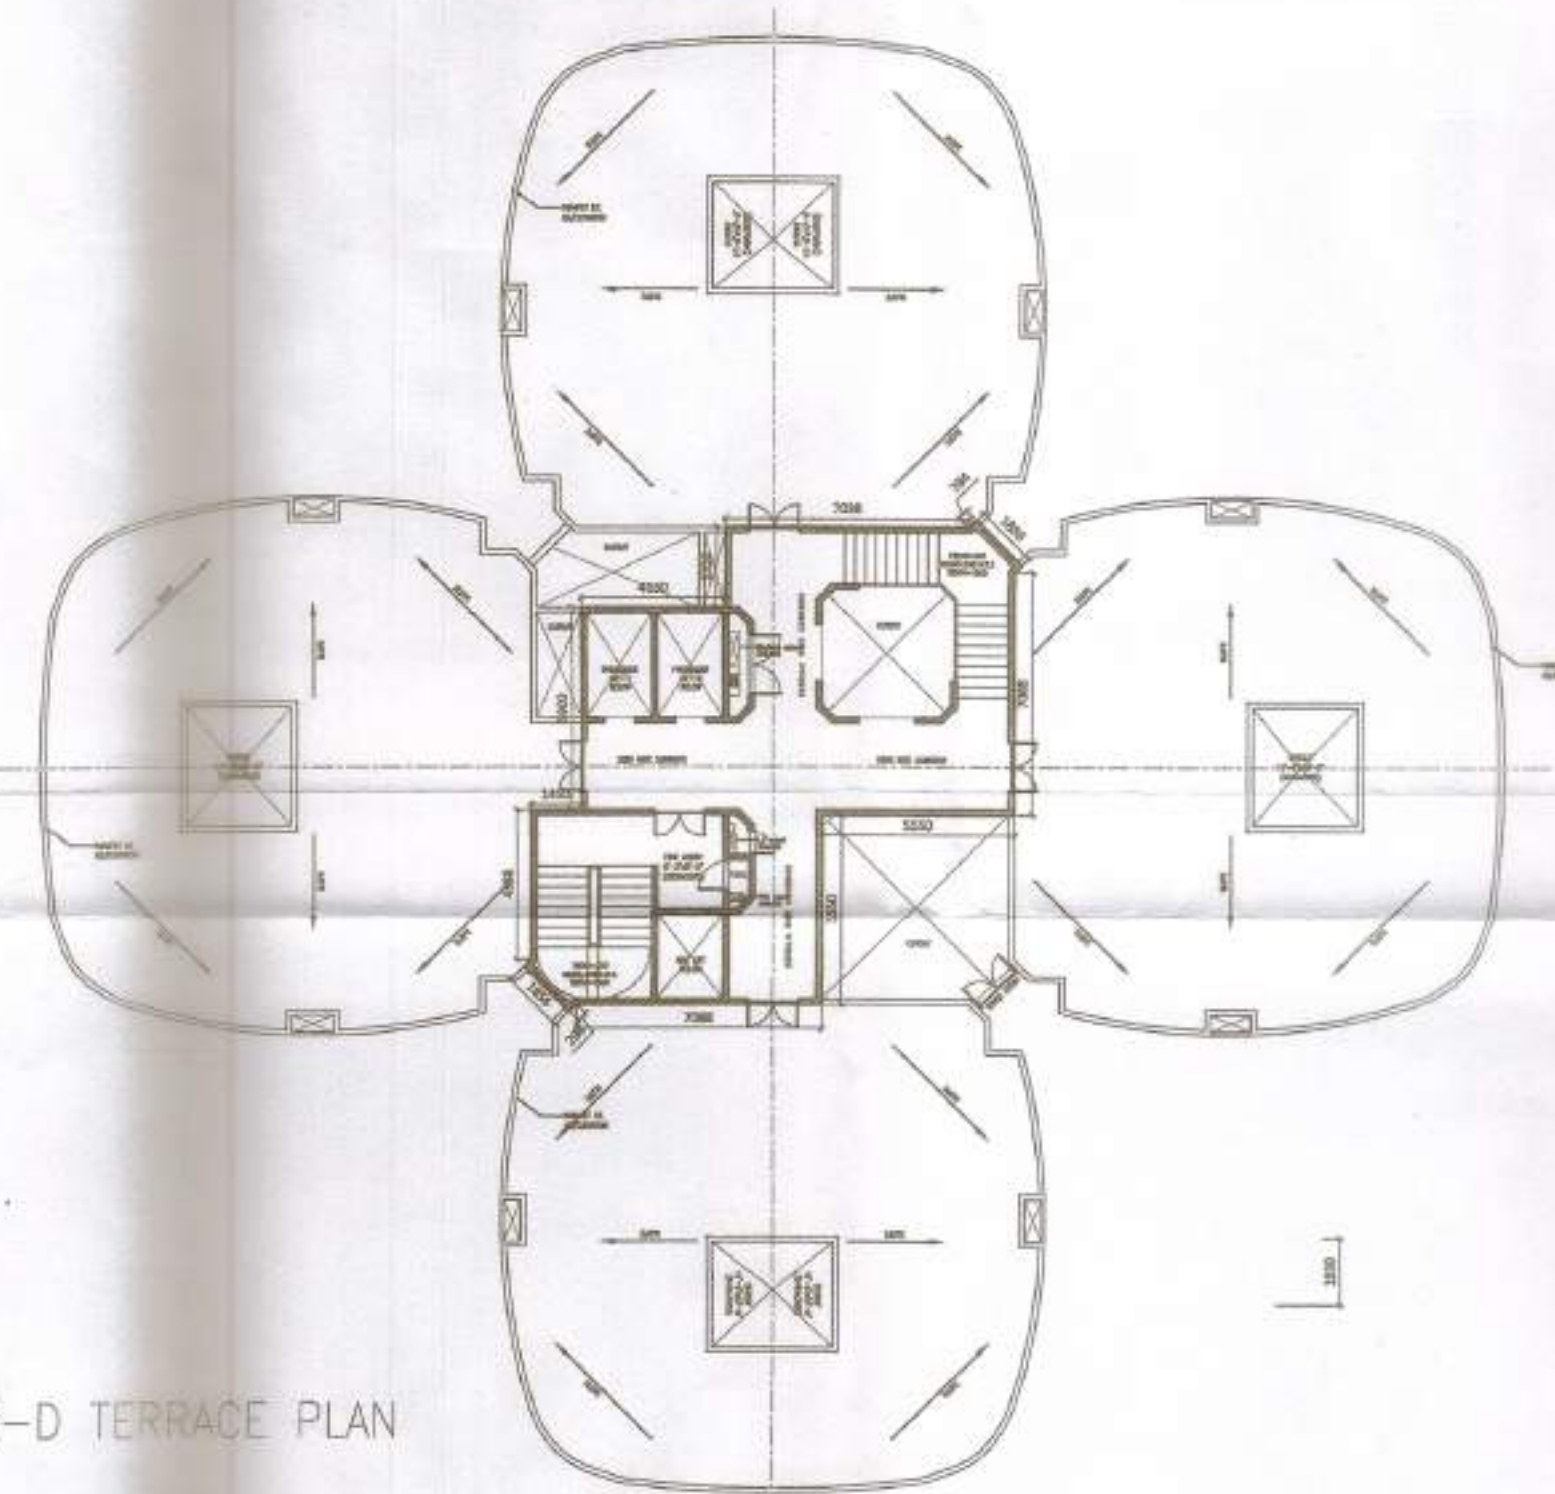
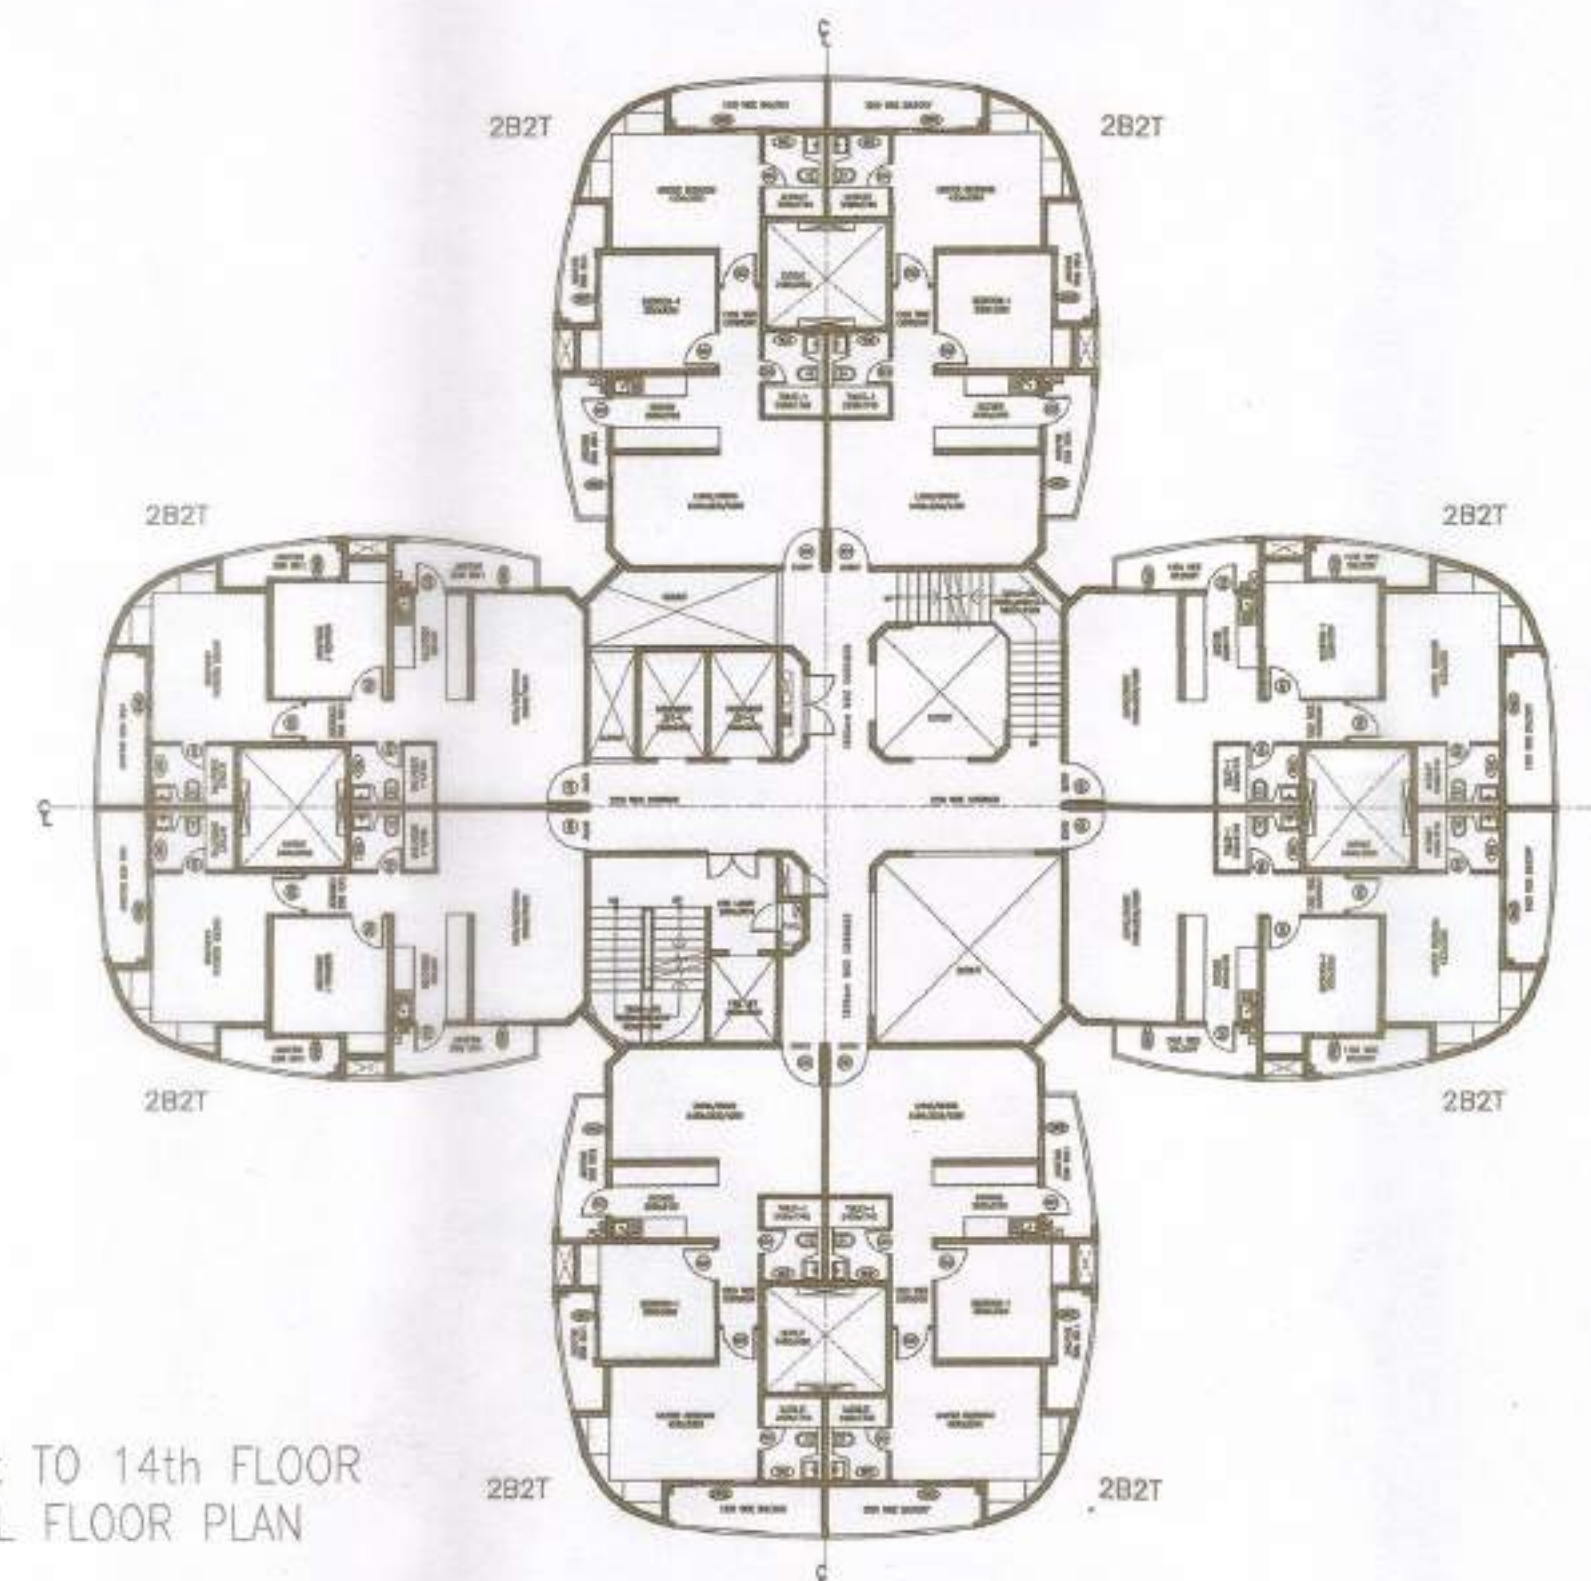


$\text{CORE FLOOR AREA} = \text{TOTAL BUILT UP AREA} - (\text{TOTAL PERIMETER AREA} + \text{TOTAL ANCILLARY AREA})$	98.
---	-----

SCALE 1:100

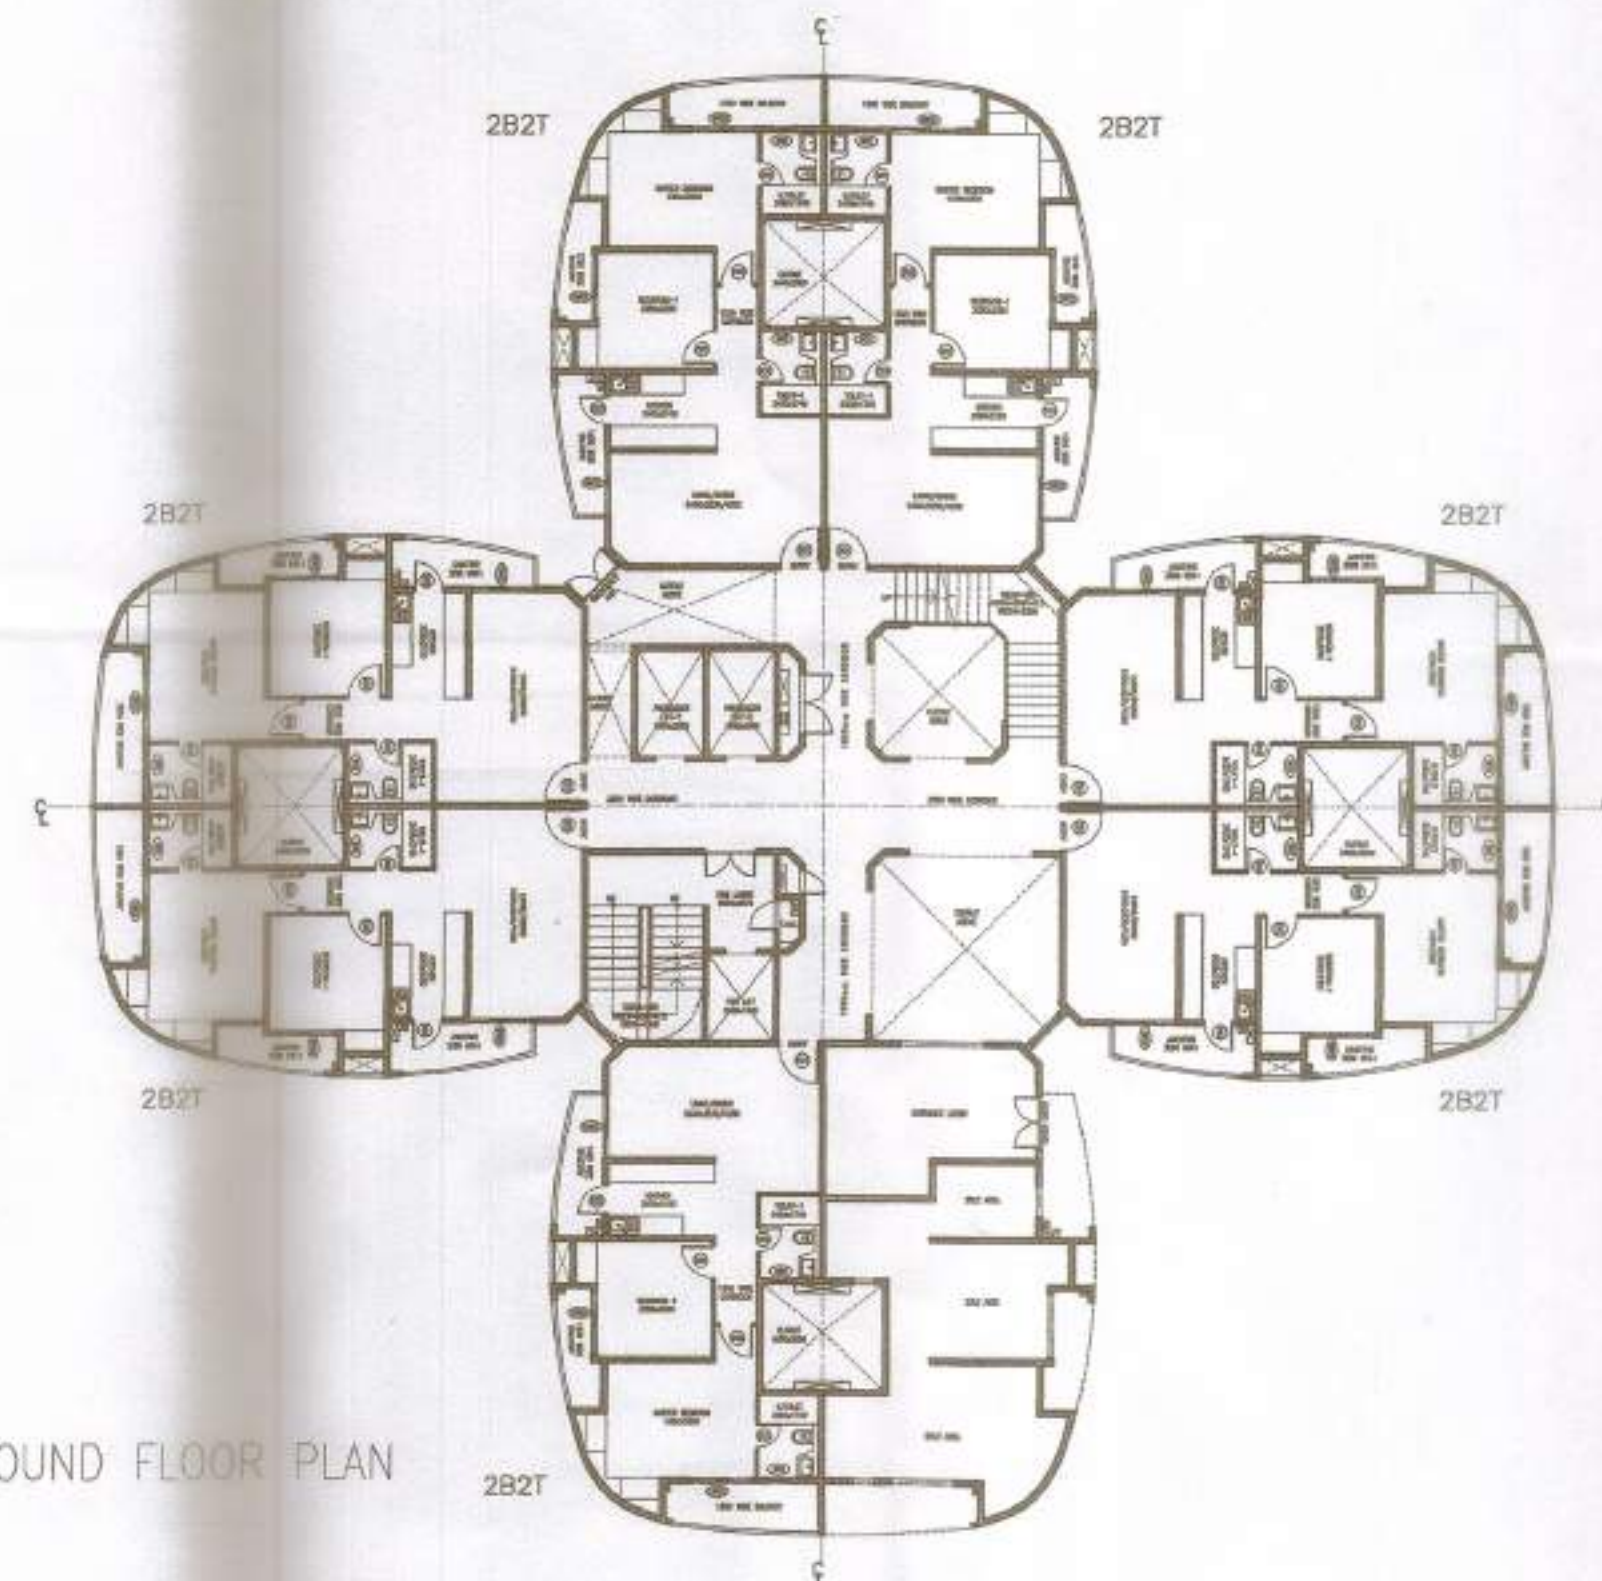

AREA CALCULATION FOR TOWER D1 & D2					
EACH TOWER Mummy & Machine Room					
TYPE	QUANTITY	SHAPE	FORMULA	DETAIL	CALCULATION EACH TOWER AREA TOWER SQ.M
BUILT-UP AREA					
A	2	RECTANGLE	1 x B	1.856	0.294
B	2	TRIANGLE	1/2 x B x H	1.312	1.312
C	1	RECTANGLE	1 x B	4.288	1.312
D	1	RECTANGLE	1 x B	5.600	4.388
E	1	RECTANGLE	1 x B	4.150	5.904
F	1	RECTANGLE	1 x B	2.800	12.950
G	1	RECTANGLE	1 x B	4.238	1.312
H	1	RECTANGLE	1 x B	5.550	7.088
TOTAL					39.4

PROJECT:
PROPOSED GROUP HOUSING-1
SITUATED AT POCKET-6
SECTOR-C AT
SUSHANT GOLF CITY,
HI-TECH TOWNSHIP
LUCKNOW.

(कै० का० मिश्र)
अग्नि शमन अधिकारी
एस०जी०पी०जी०आई०
लखनऊ

प्रतिबन्ध

- [illegible]

LEGEND FOR AREA CALCULATION

- | | |
|---|-------------------------------|
|  | - F.A.R AREA |
|  | - FREE FROM F.A.R AREA |
|  | - BALCONY AREA IN F.A.R (25%) |
|  | - ANCILLARY AREA |

SUBMISSION DRAWING

NOTES:

1. BUILDING IS DESIGNED (STRUCTURES) AS PER RELEVANT I.S. CODES FOR EARTH QUAKE RESISTANCE.
2. MECHANICAL VENTILATION SYSTEM PROVIDED IN BASEMENT AS PER N.B.C.

PRINCIPLE ARCHITECT

dfi
DESIGN FORUM INTERNATIONAL
K-47, KAILASH COLONY NEW DELHI-48
PHONE: 011 - 46559800 FAX: 46559801

CONSULTANTS
STRUCTURE - NNC DESIGN International
MEP - Consummate Engineering Services
Pvt. Ltd.

OWNER'S SIGNATURE	ARCHITECT'S SIGNATURE
-------------------	-----------------------

CLIENT:
ANSAL PROPERTIES & INFRASTRUCTURE LIMITED
115, ANSAL BHAWAN, 116 K.G. MARG
NEW DELHI-110001

SCALE 1:200	DWG. NO. TD-S1
DATE 12-03-2018	