
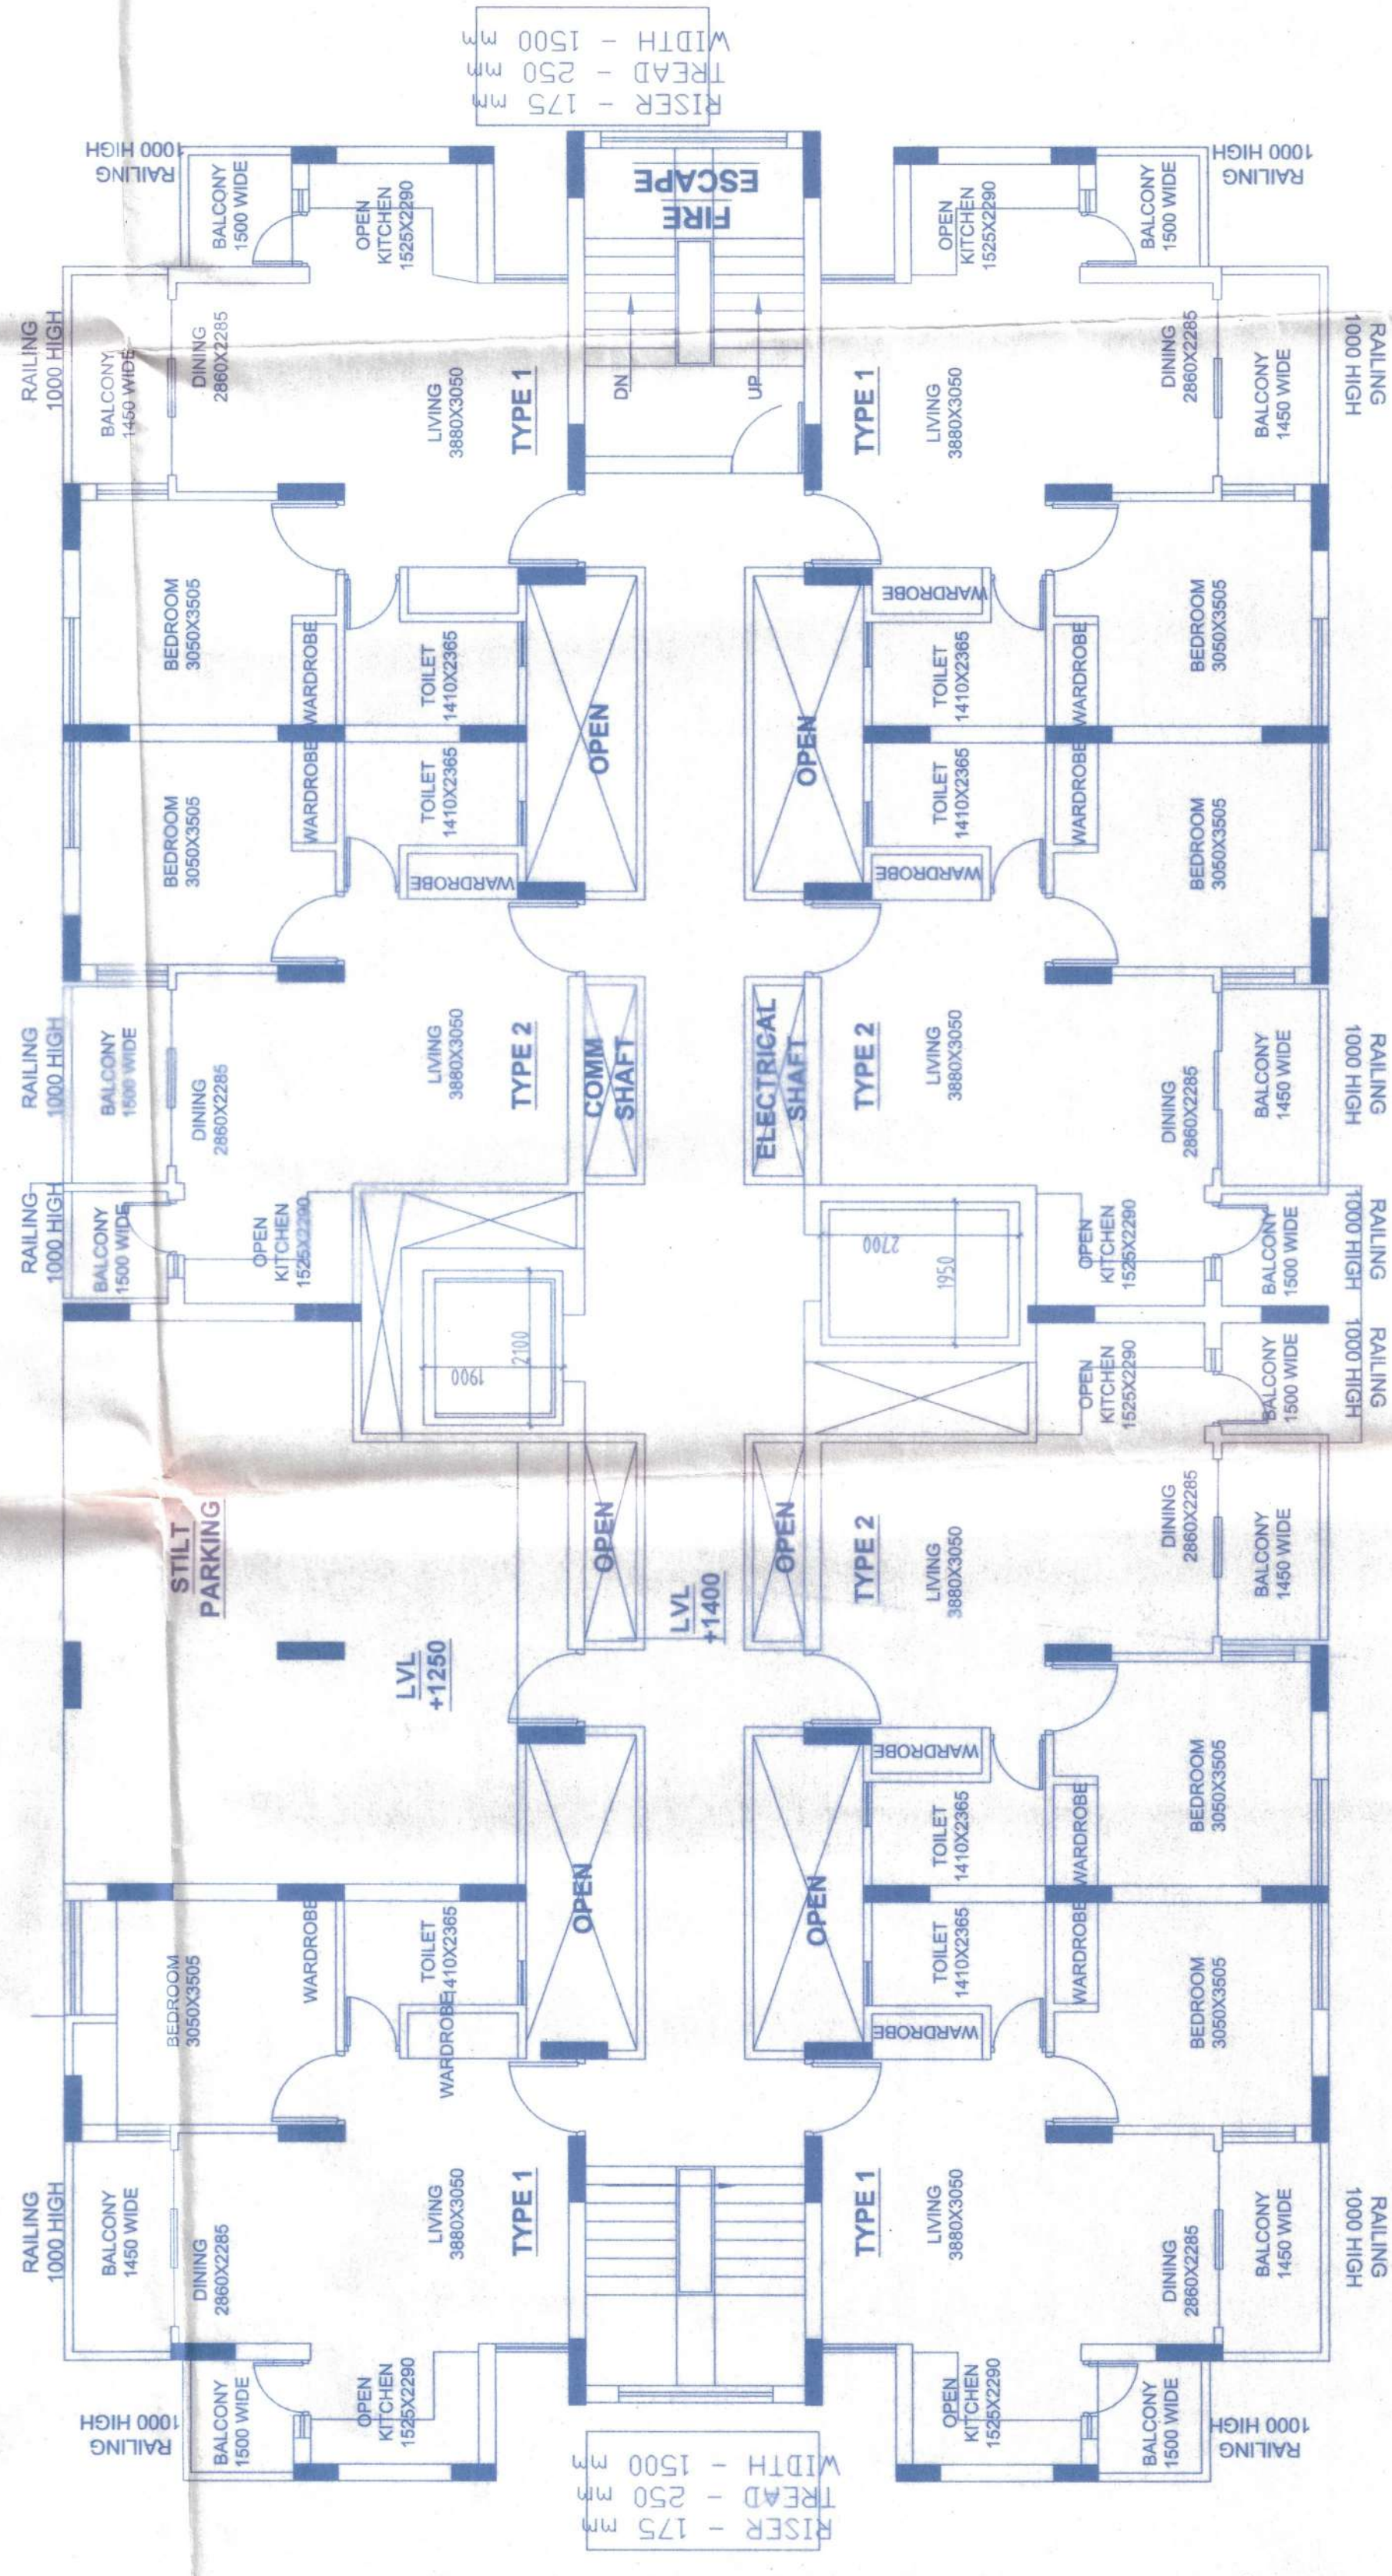
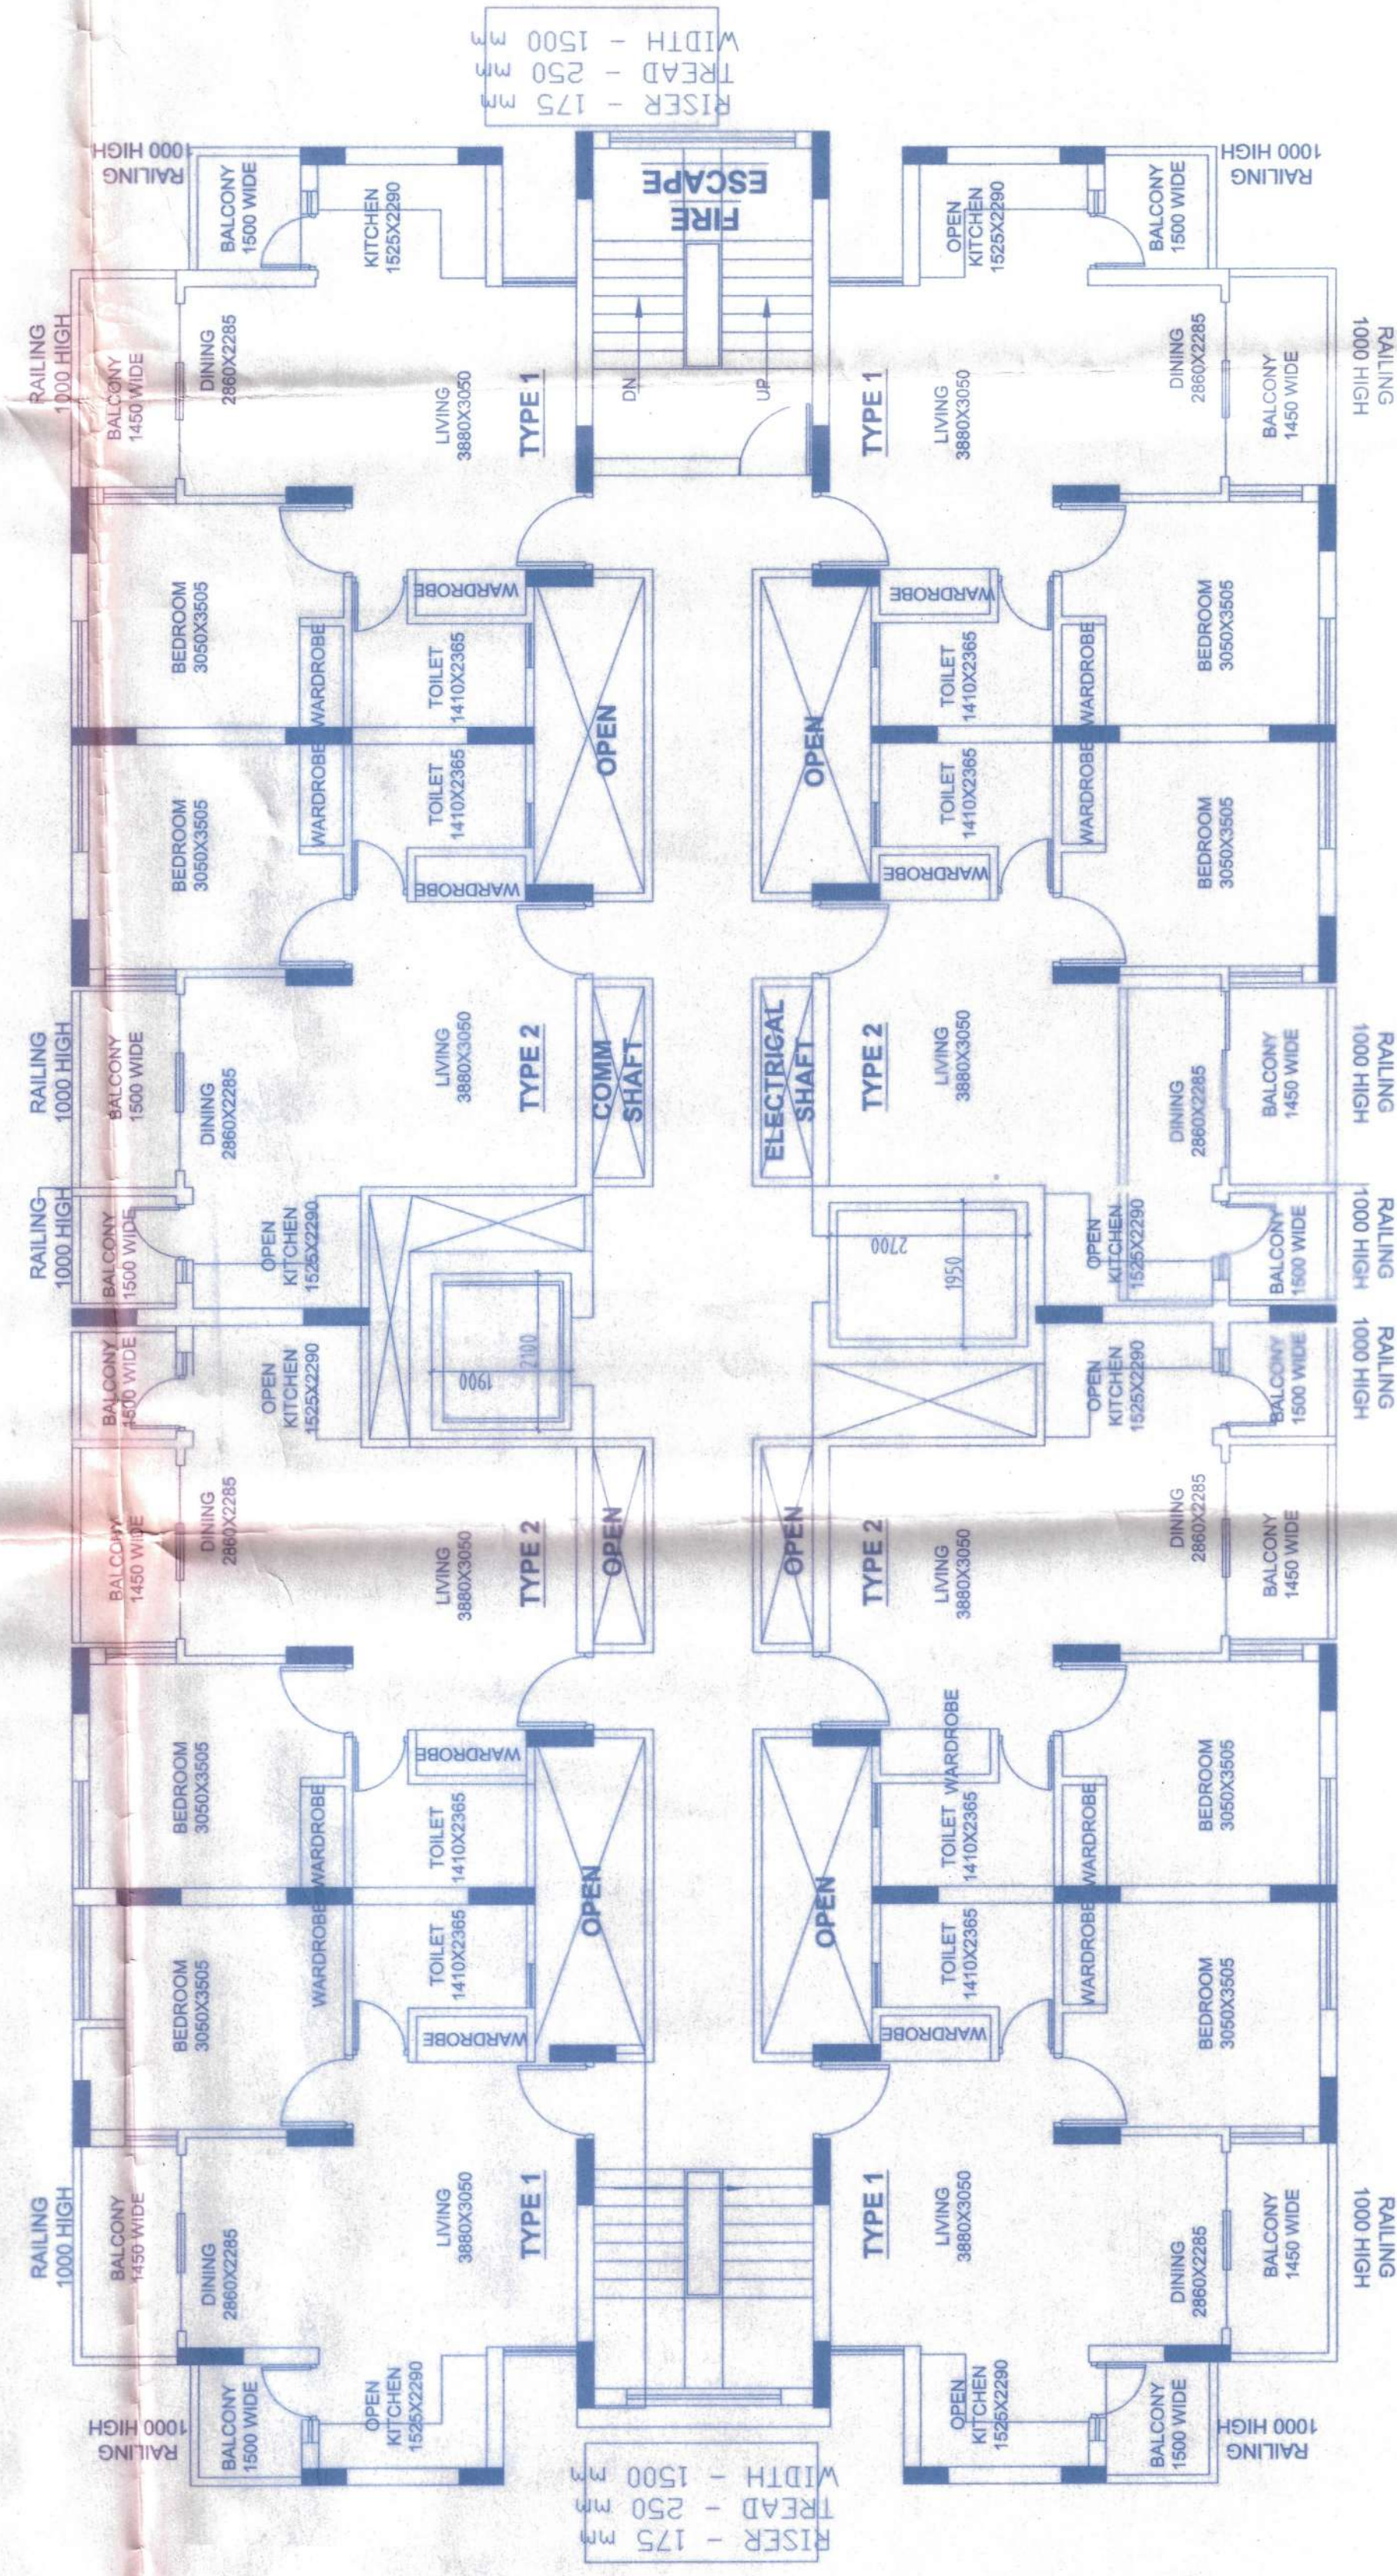


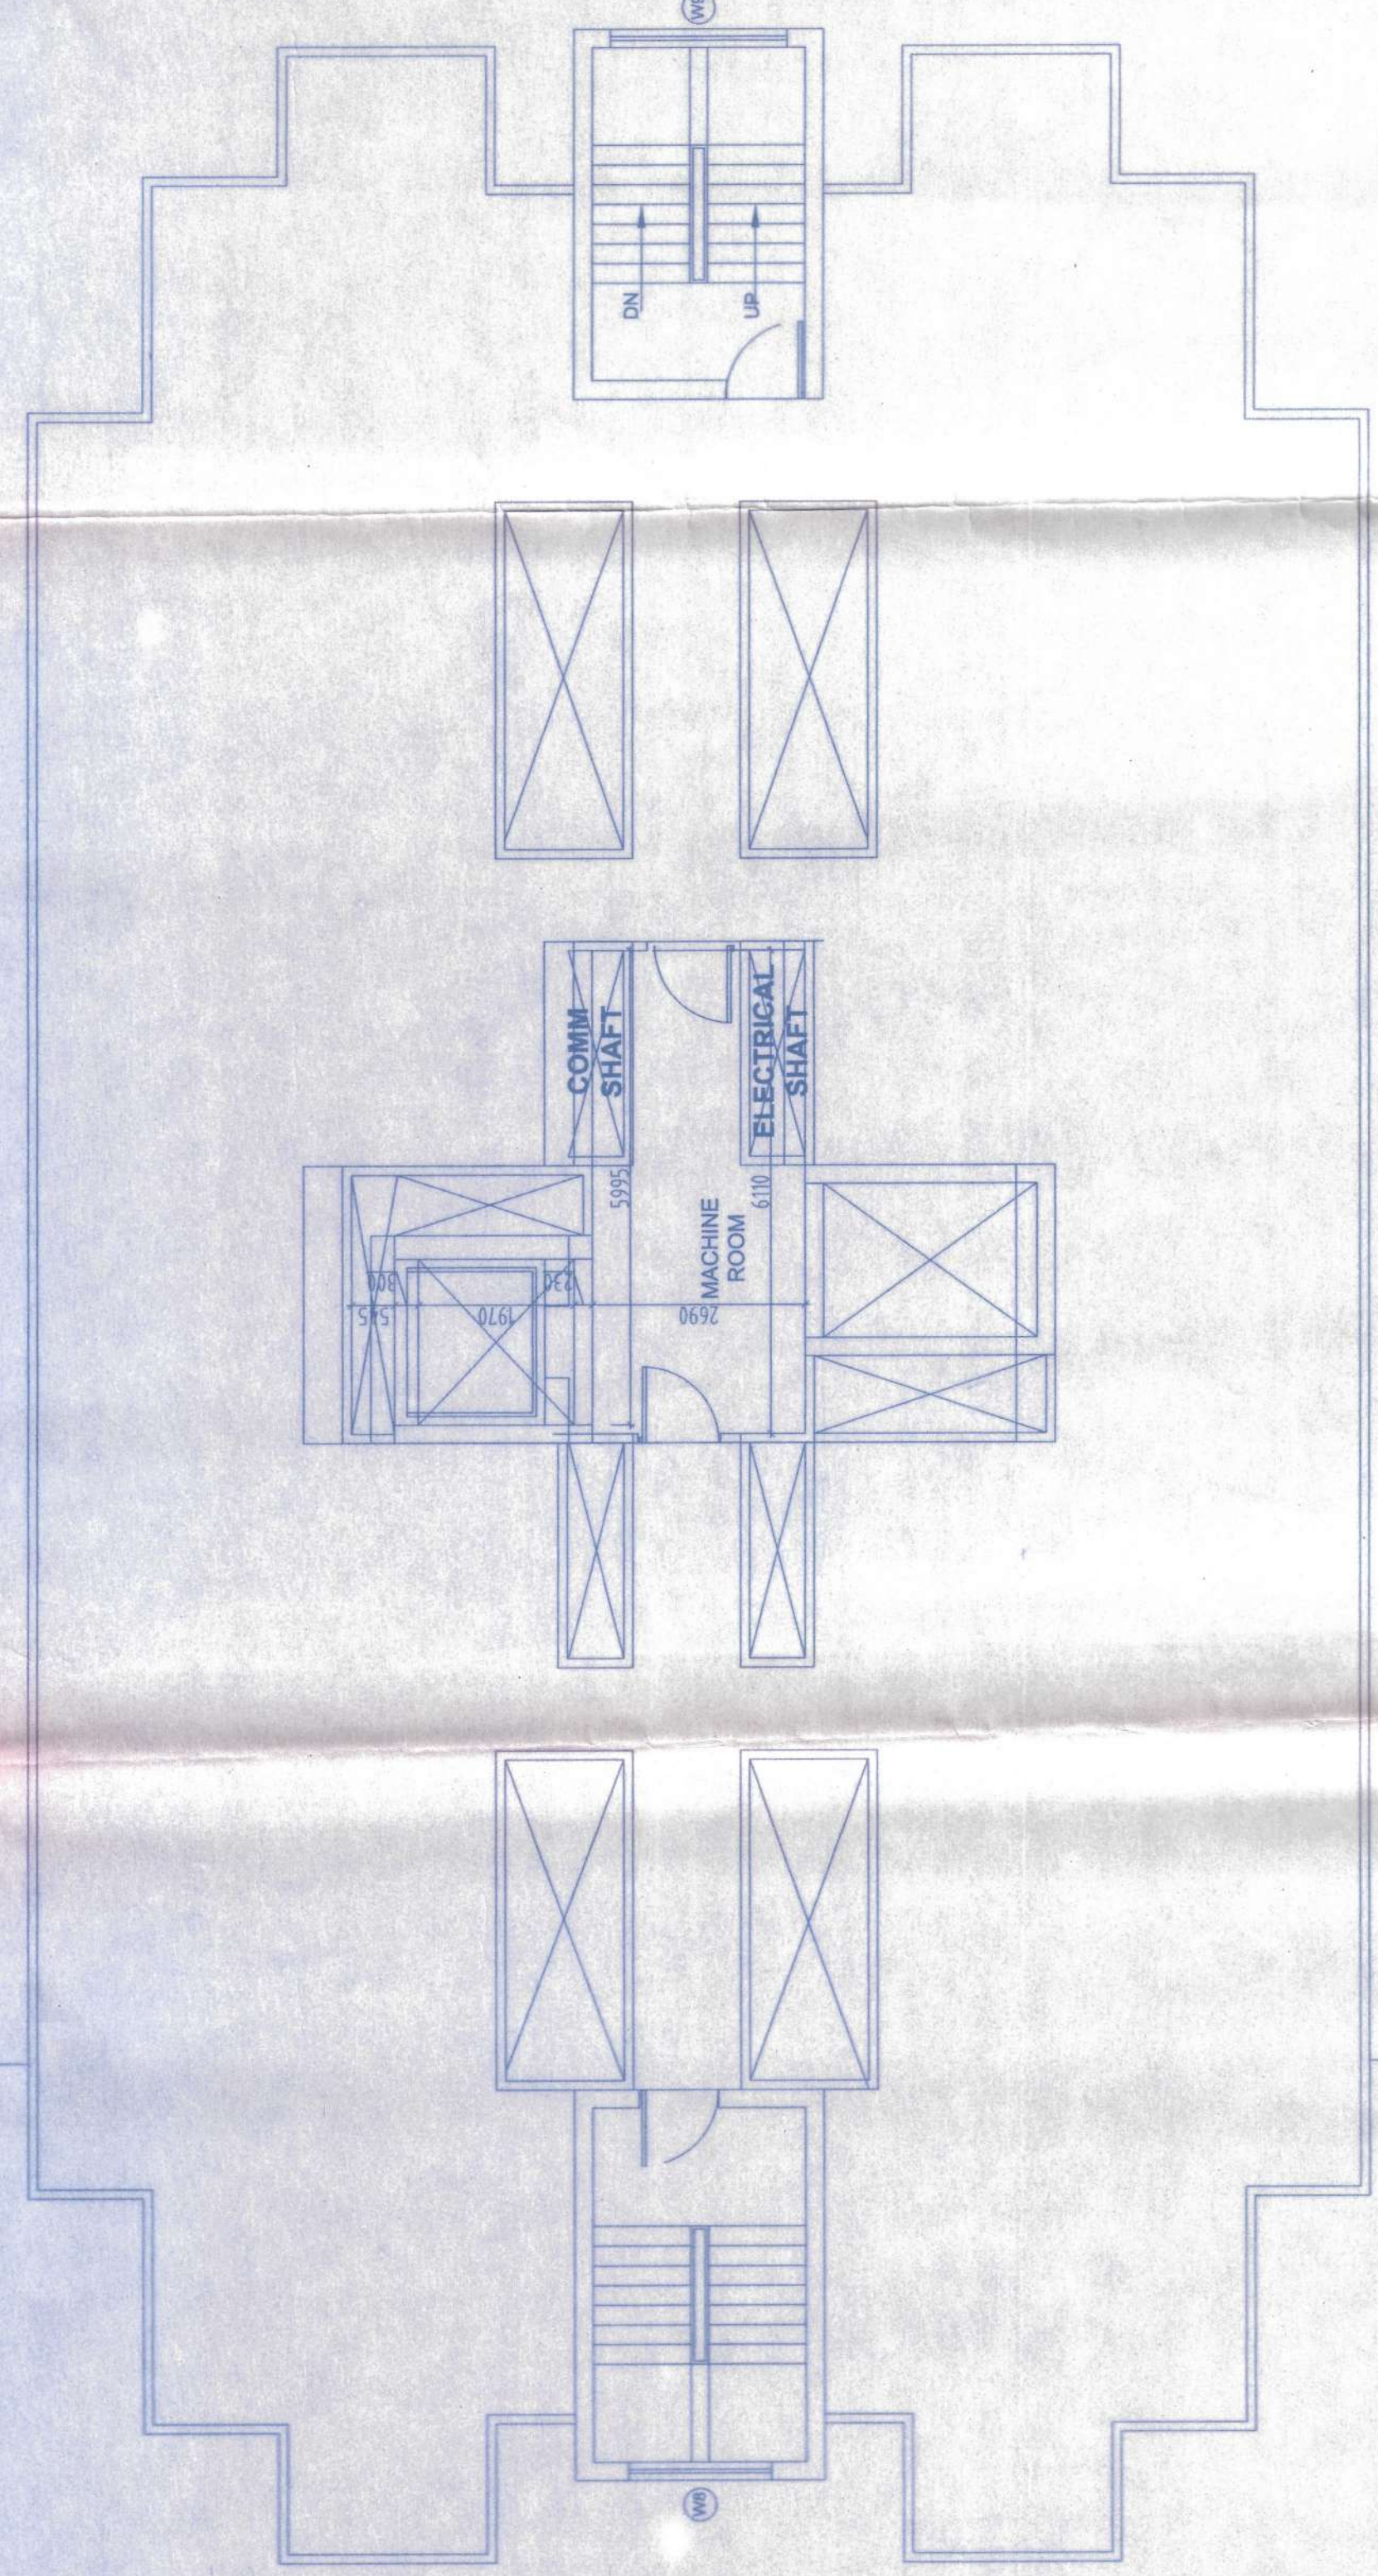

NOTE:

1. ALL DIMENSIONS ARE IN MM UNLESS SPECIFIED.
2. DIMENSIONS TO BE READ AND NOT MEASURED.
3. READ THIS DRAWING IN CONJUNCTION WITH ITEMS OF WORK, STRUCTURAL, SERVICE AND MECHANICAL DRAWINGS.
4. ALL ARCHITECTURAL DRAWINGS TO BE READ IN CONJUNCTION WITH RELEVANT STRUCTURAL AND SERVICES DRAWINGS.
5. ANY DISCREPANCY BETWEEN DRAWINGS SHALL BE BROUGHT TO THE NOTICE OF ARCHITECT BEFORE EXECUTION.
6. ALL FIXED AND LOOSE FINITURES ARE INDICATIVE.

[illegible]

PROJECT:
REVISED SUBMISSION OF
SIKKA KARNAM greens
SEC.- 143 B, Expressway & FNG,
Noida, UP, INDIA

CLIENT: **Sikka Infrastructure Pvt Ltd**
Sikka House, C-60, Preet Vihar,
Vikash marg, Delhi - 110092

ARCHITECT:

arch 10
design consultants

ARCH 10 DESIGN CONSULTANTS
569, SECTOR 22, POCKET B,
GURGAON - 122015
Telt: +91 124 4102061 FAX: +91-124-4102061
e-mail: mail.arch10@gmail.com

TECHNICAL CONSULTANTS

STRUCTURAL :

1

10

MED.

MER.

1

Signature of Client _____