

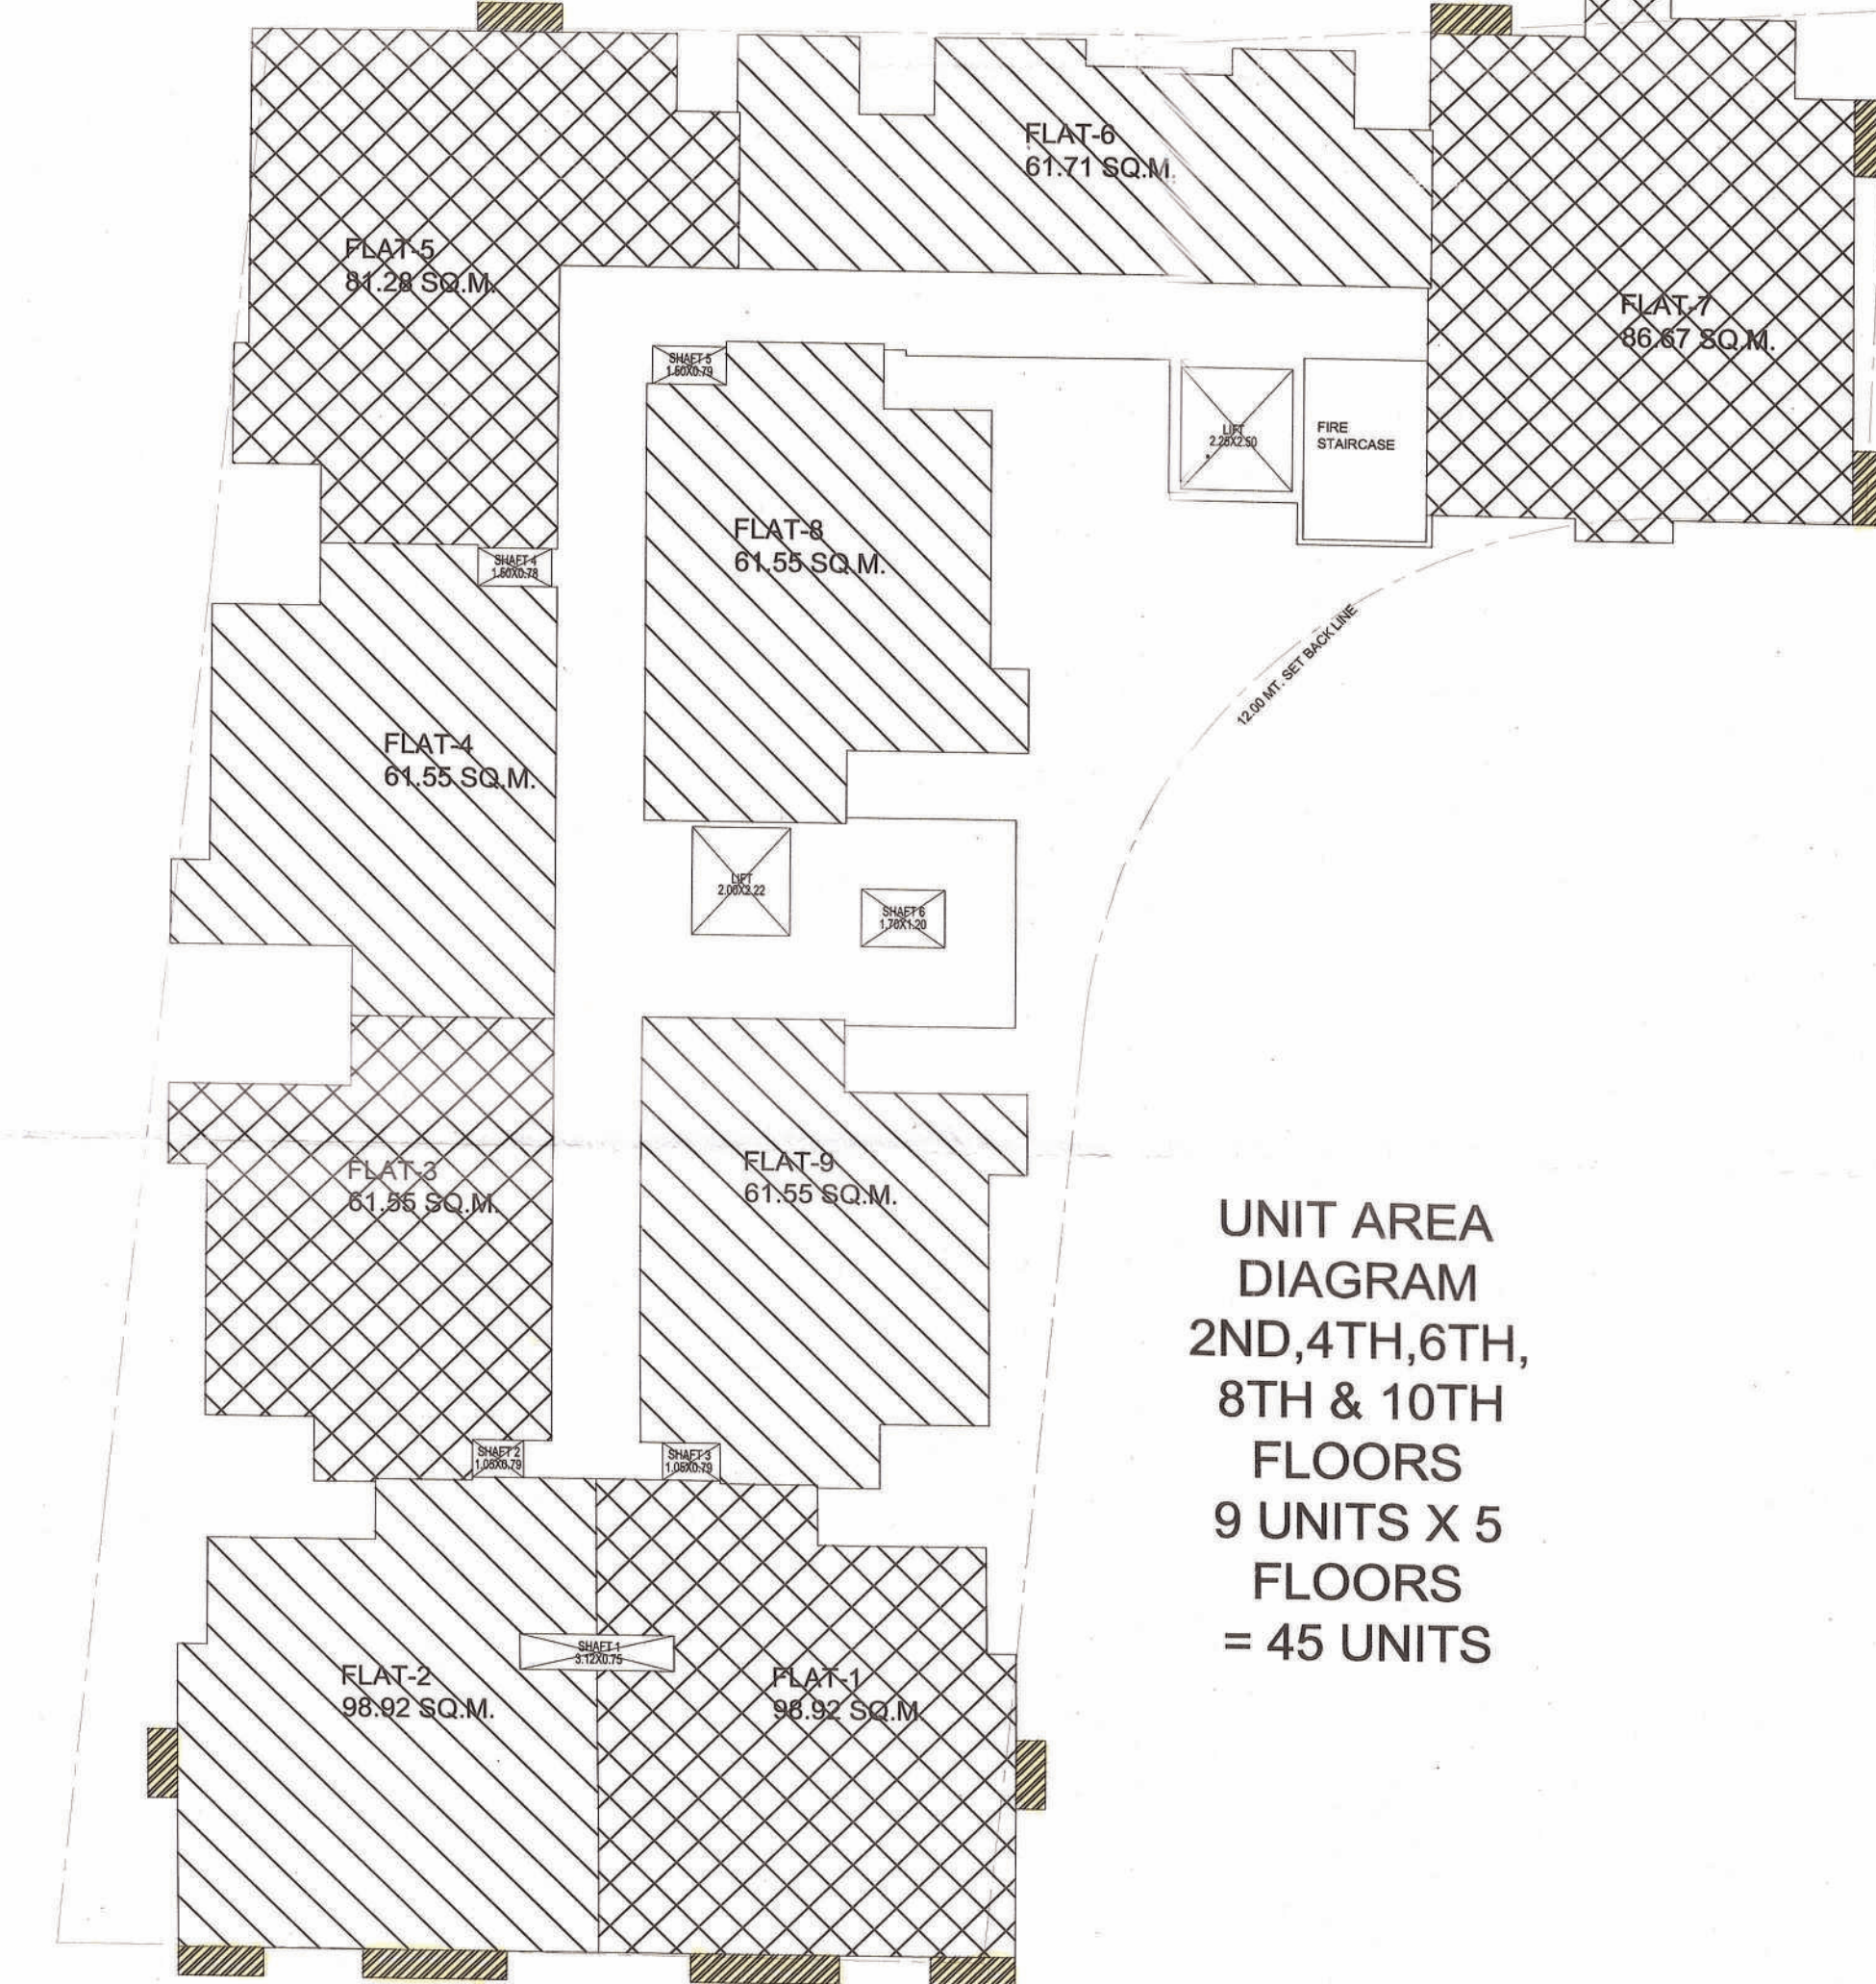
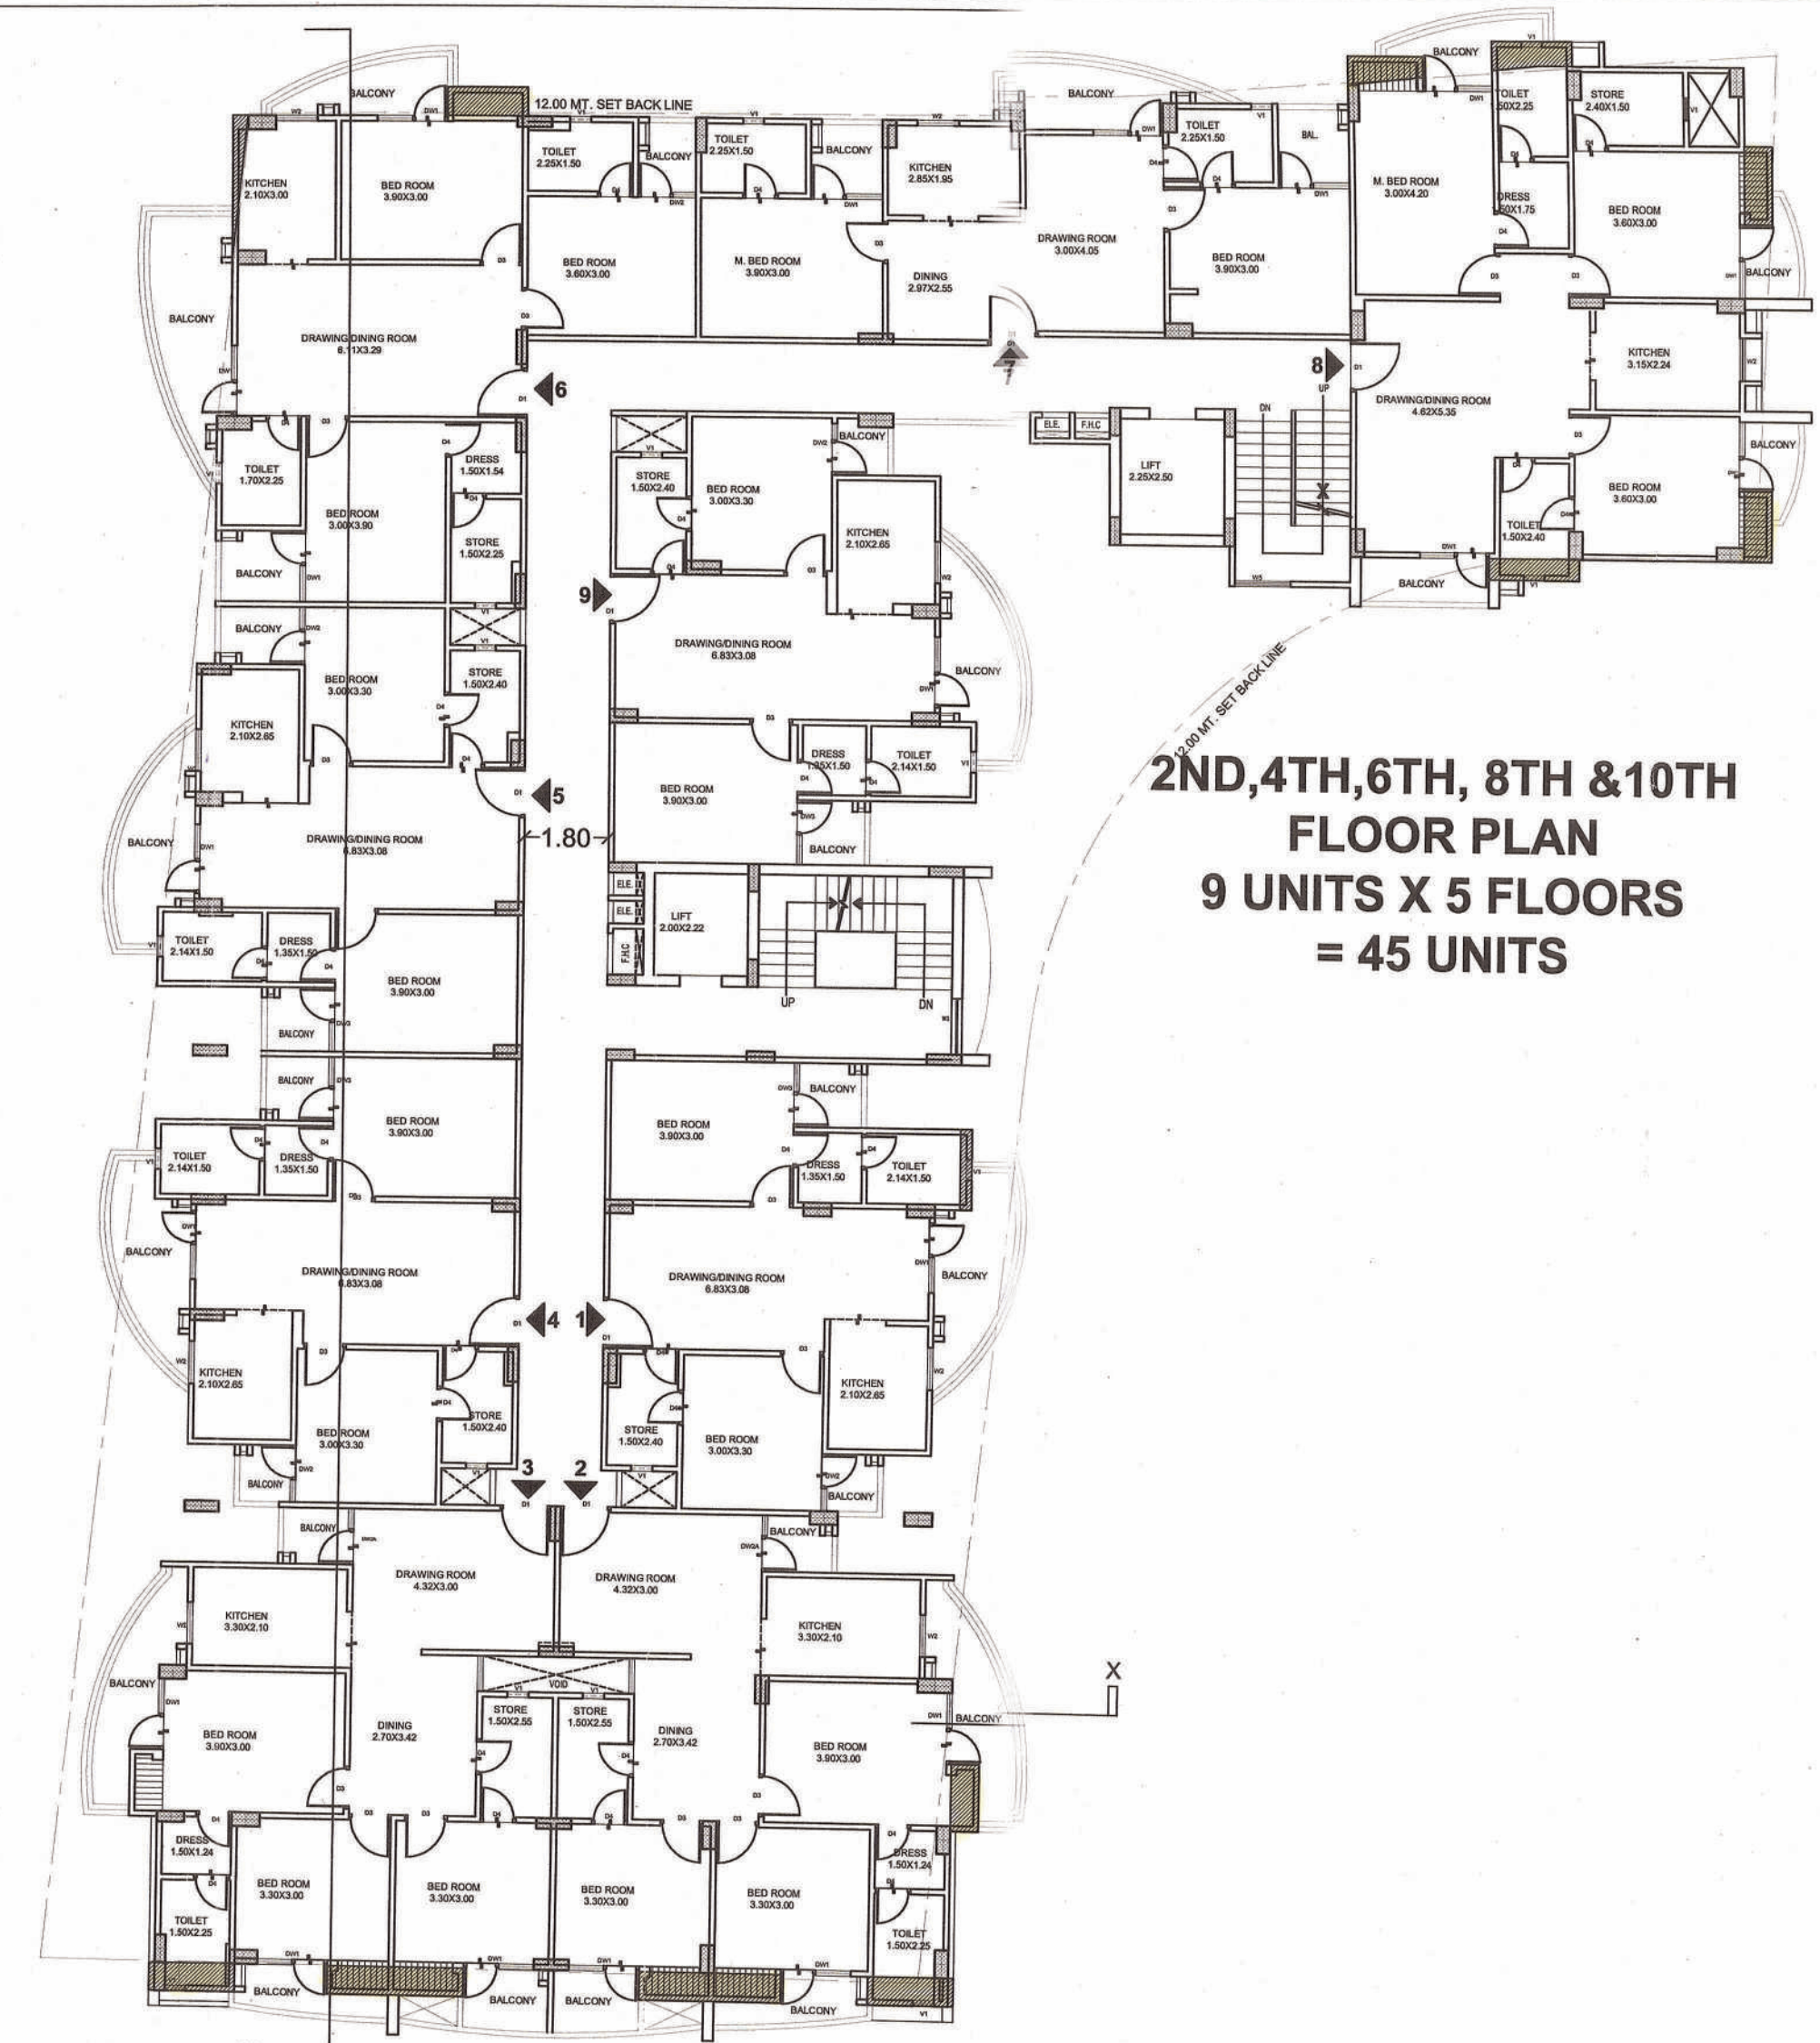
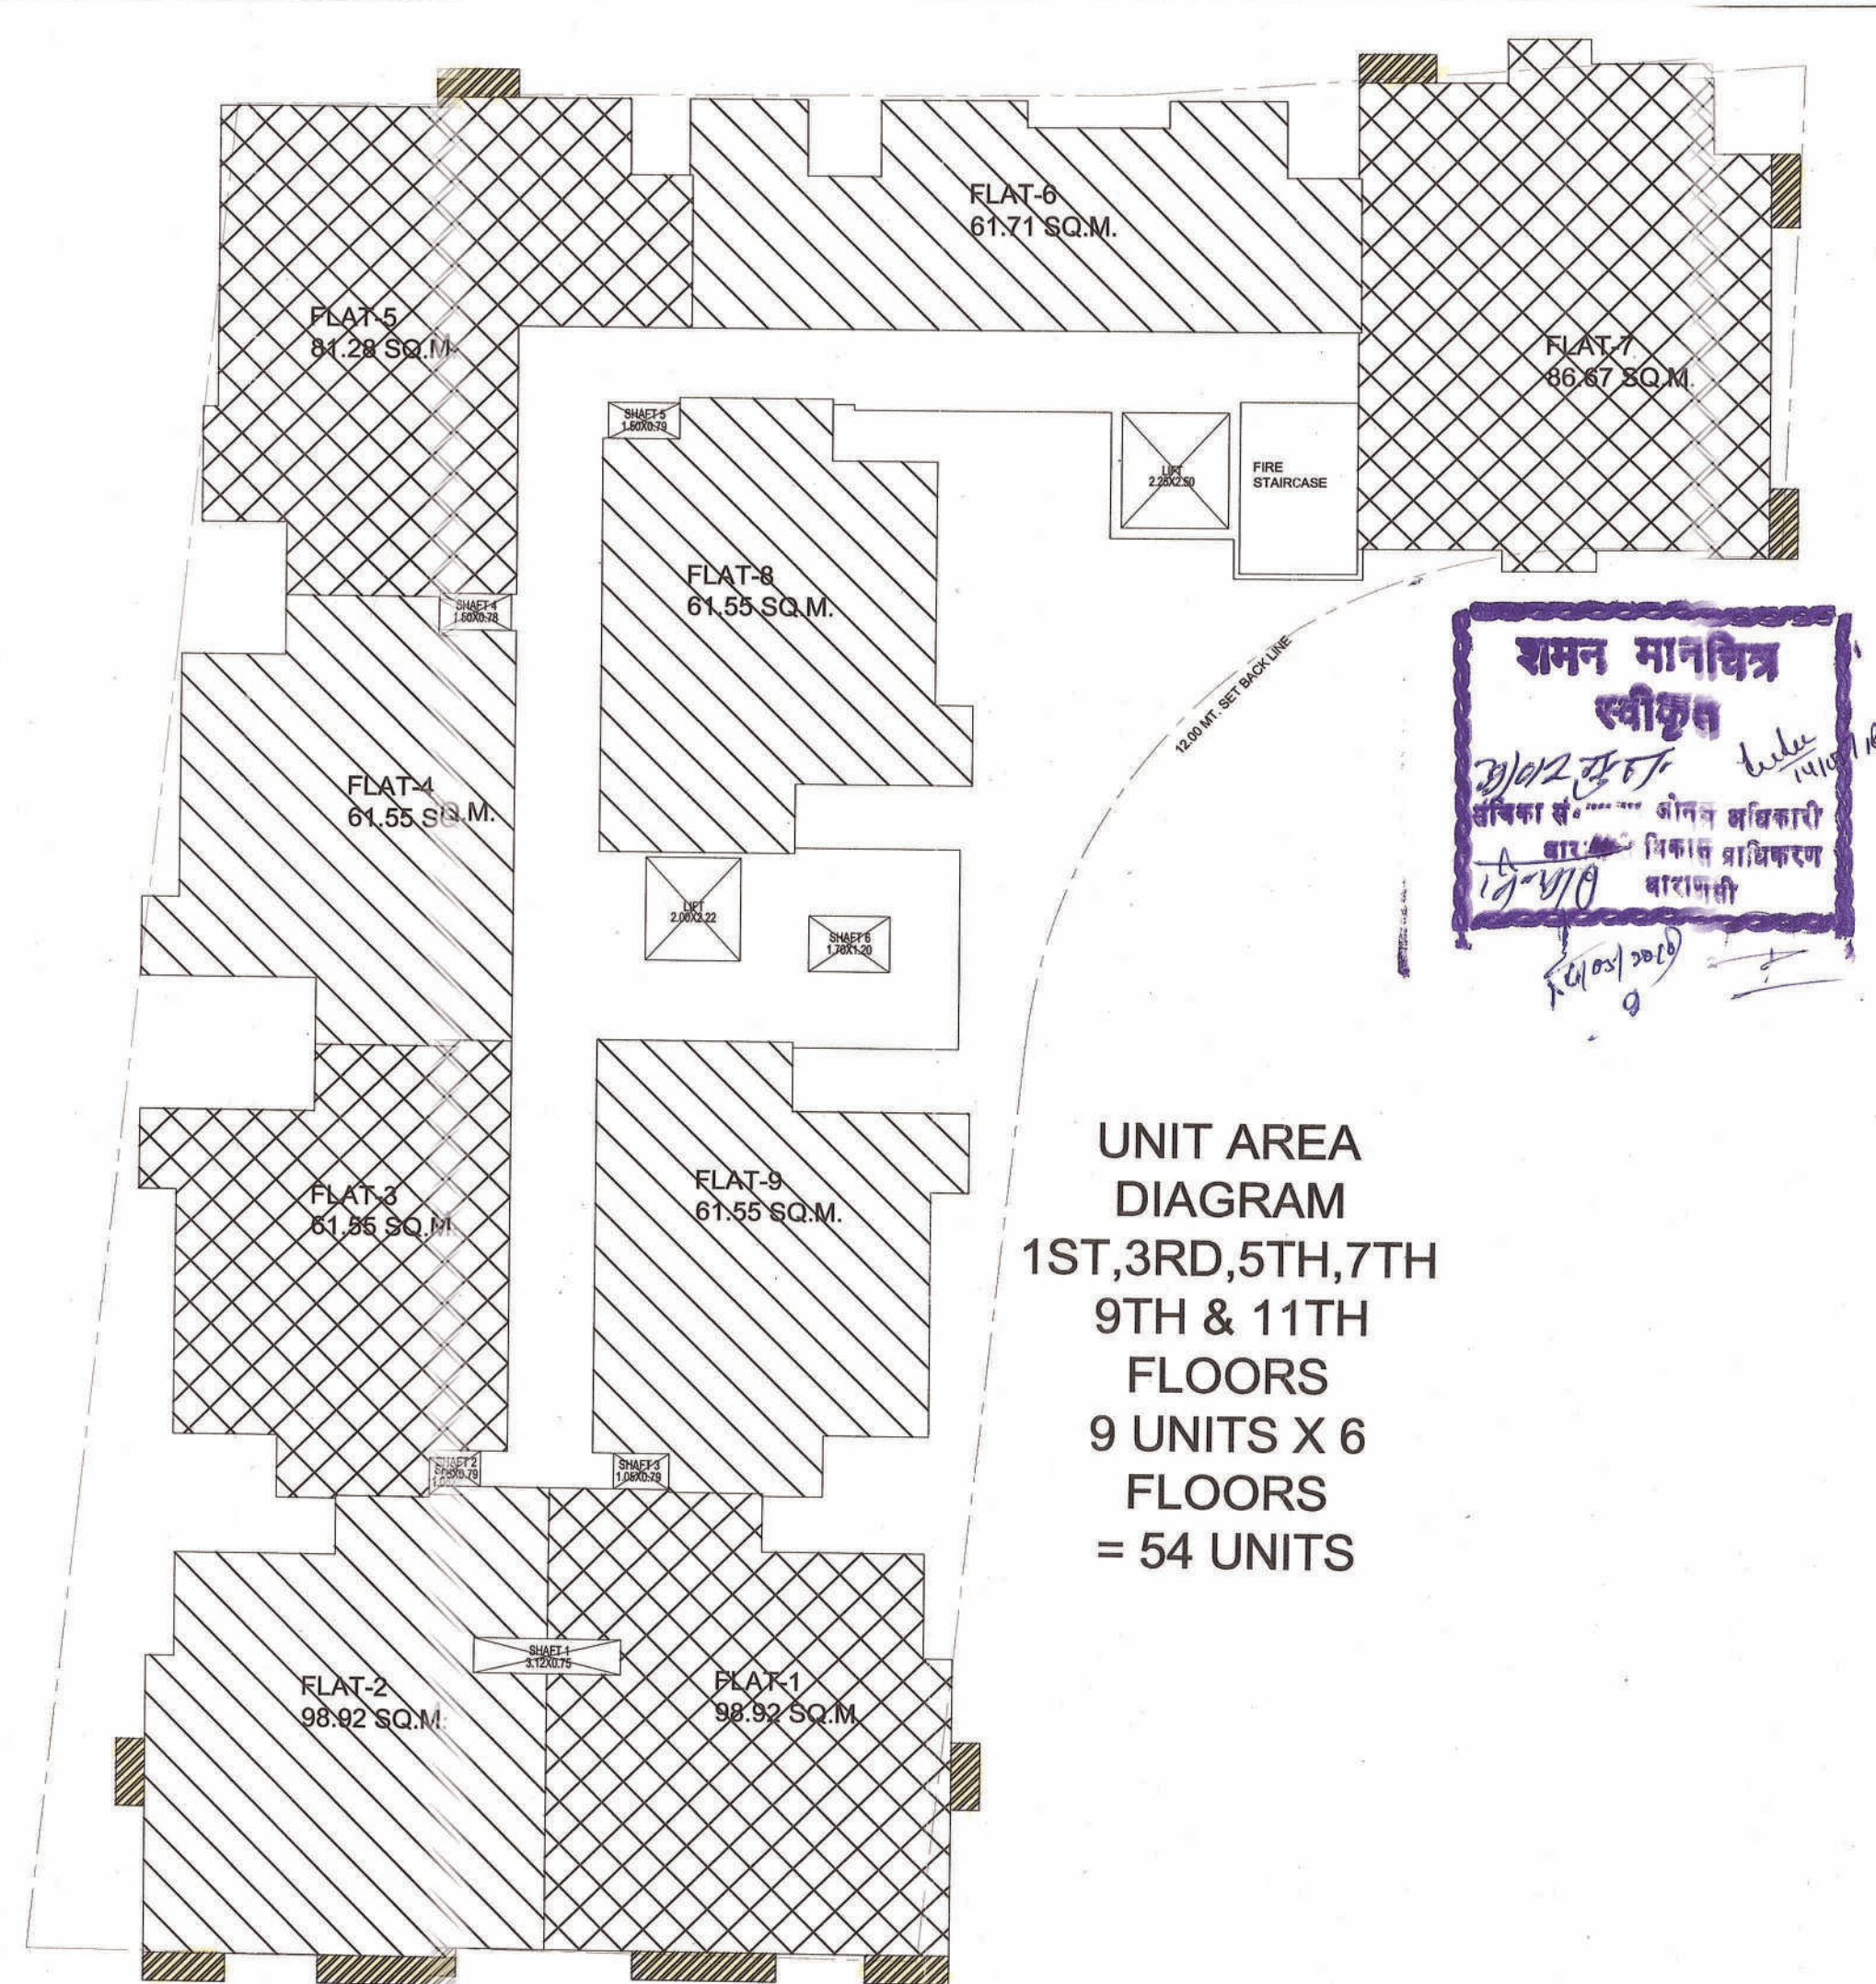


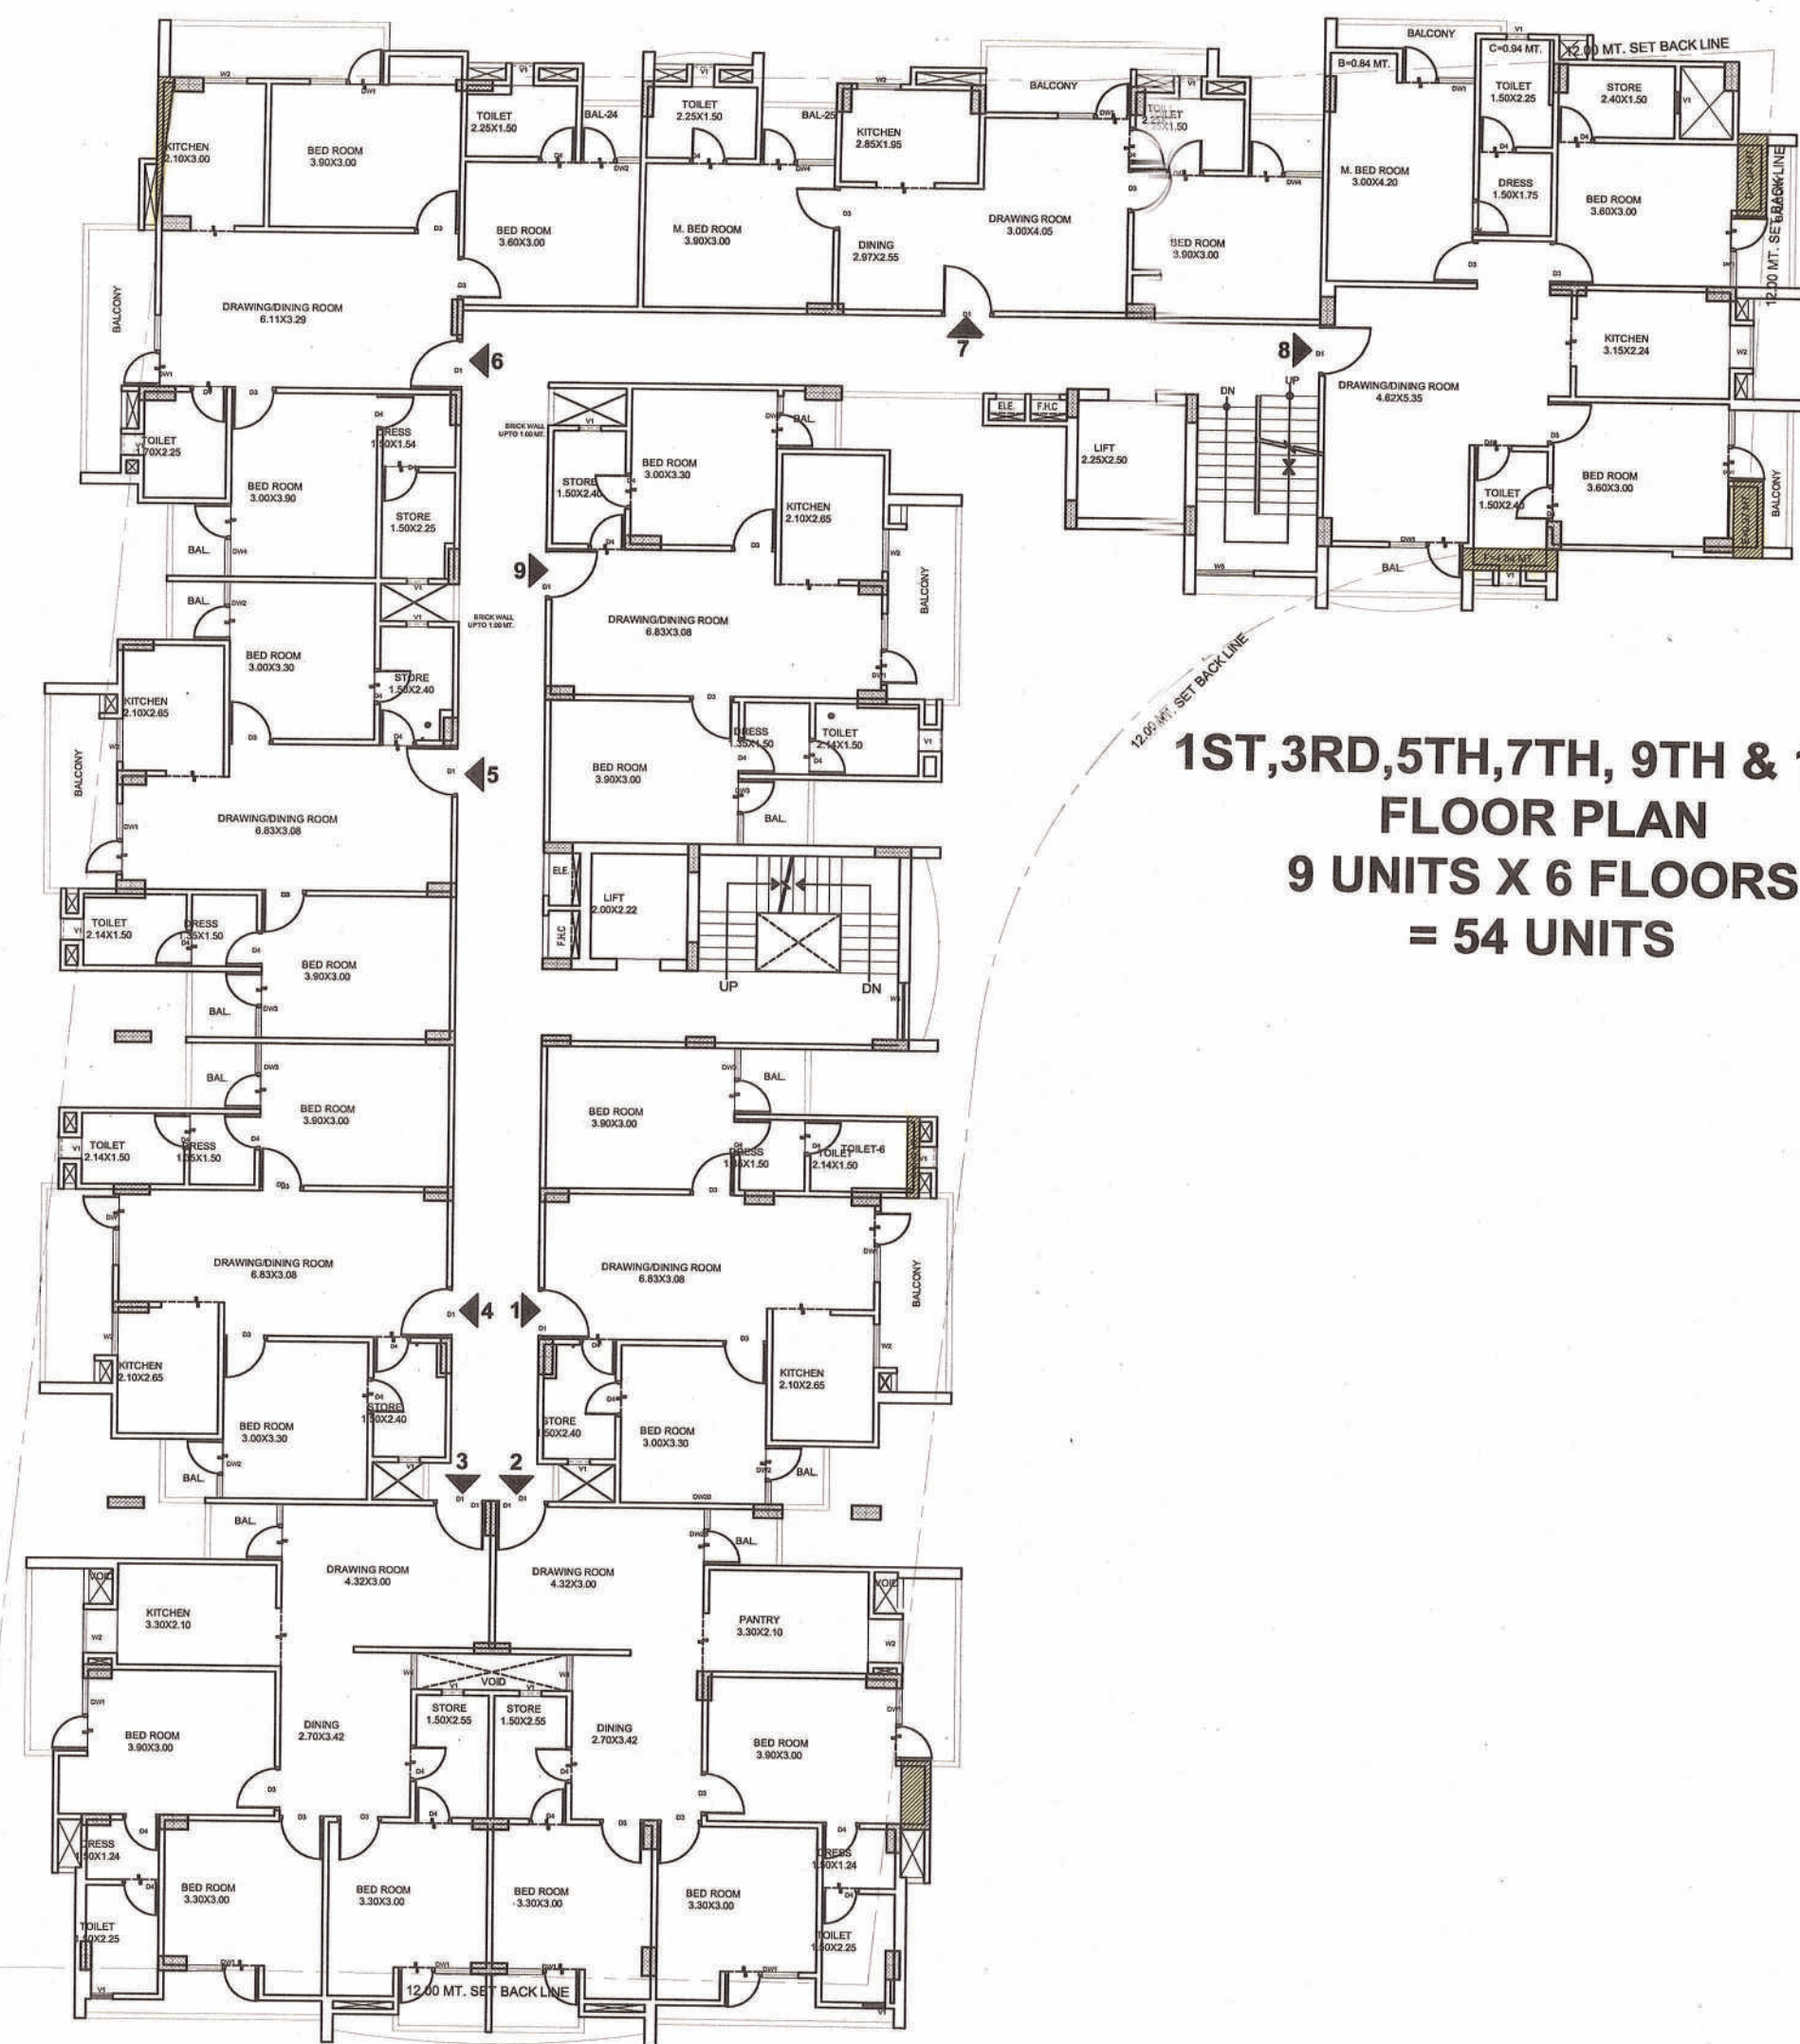

REQUIRED E.C.S							
TYPE	BHK	UNIT AREA	REQUIRED		FLOOR	TOTAL E.C.S.	
		SQMT	E.C.S	SQMT		E.C.S	SQMT
1ST TO 9TH FLOOR							
FLAT 1	3 BHK	98.92	1.00		11	11	
FLAT 2	3 BHK	98.92	1.00			11	
FLAT 3	2 BHK	61.55	1.00			11	
FLAT 4	2 BHK	61.55	1.00			11	
FLAT 5	3 BHK	81.28	1.00			11	
FLAT 6	2 BHK	61.71	1.00			11	
FLAT 7	3 BHK	86.67	1.00			11	
FLAT 8	2 BHK	61.55	1.00			11	
FLAT 9	2 BHK	61.55	1.00			11	
TOTAL E.C.S. REQUIRED FOR UNITS AREA BELOW 50 SQ.MT.							
TOTAL E.C.S. REQUIRED FOR UNITS AREA 50-100 SQ.MT.						99	
TOTAL E.C.S. REQUIRED FOR UNITS AREA ABOVE 100 SQ.MT.							
TOTAL E.C.S. REQUIRED FOR UNITS AREA ABOVE 150 SQ.MT.							
TOTAL						99	E.C.S
TOTAL+ 10% VISITOR'S PARKING						108.90	E.C.S

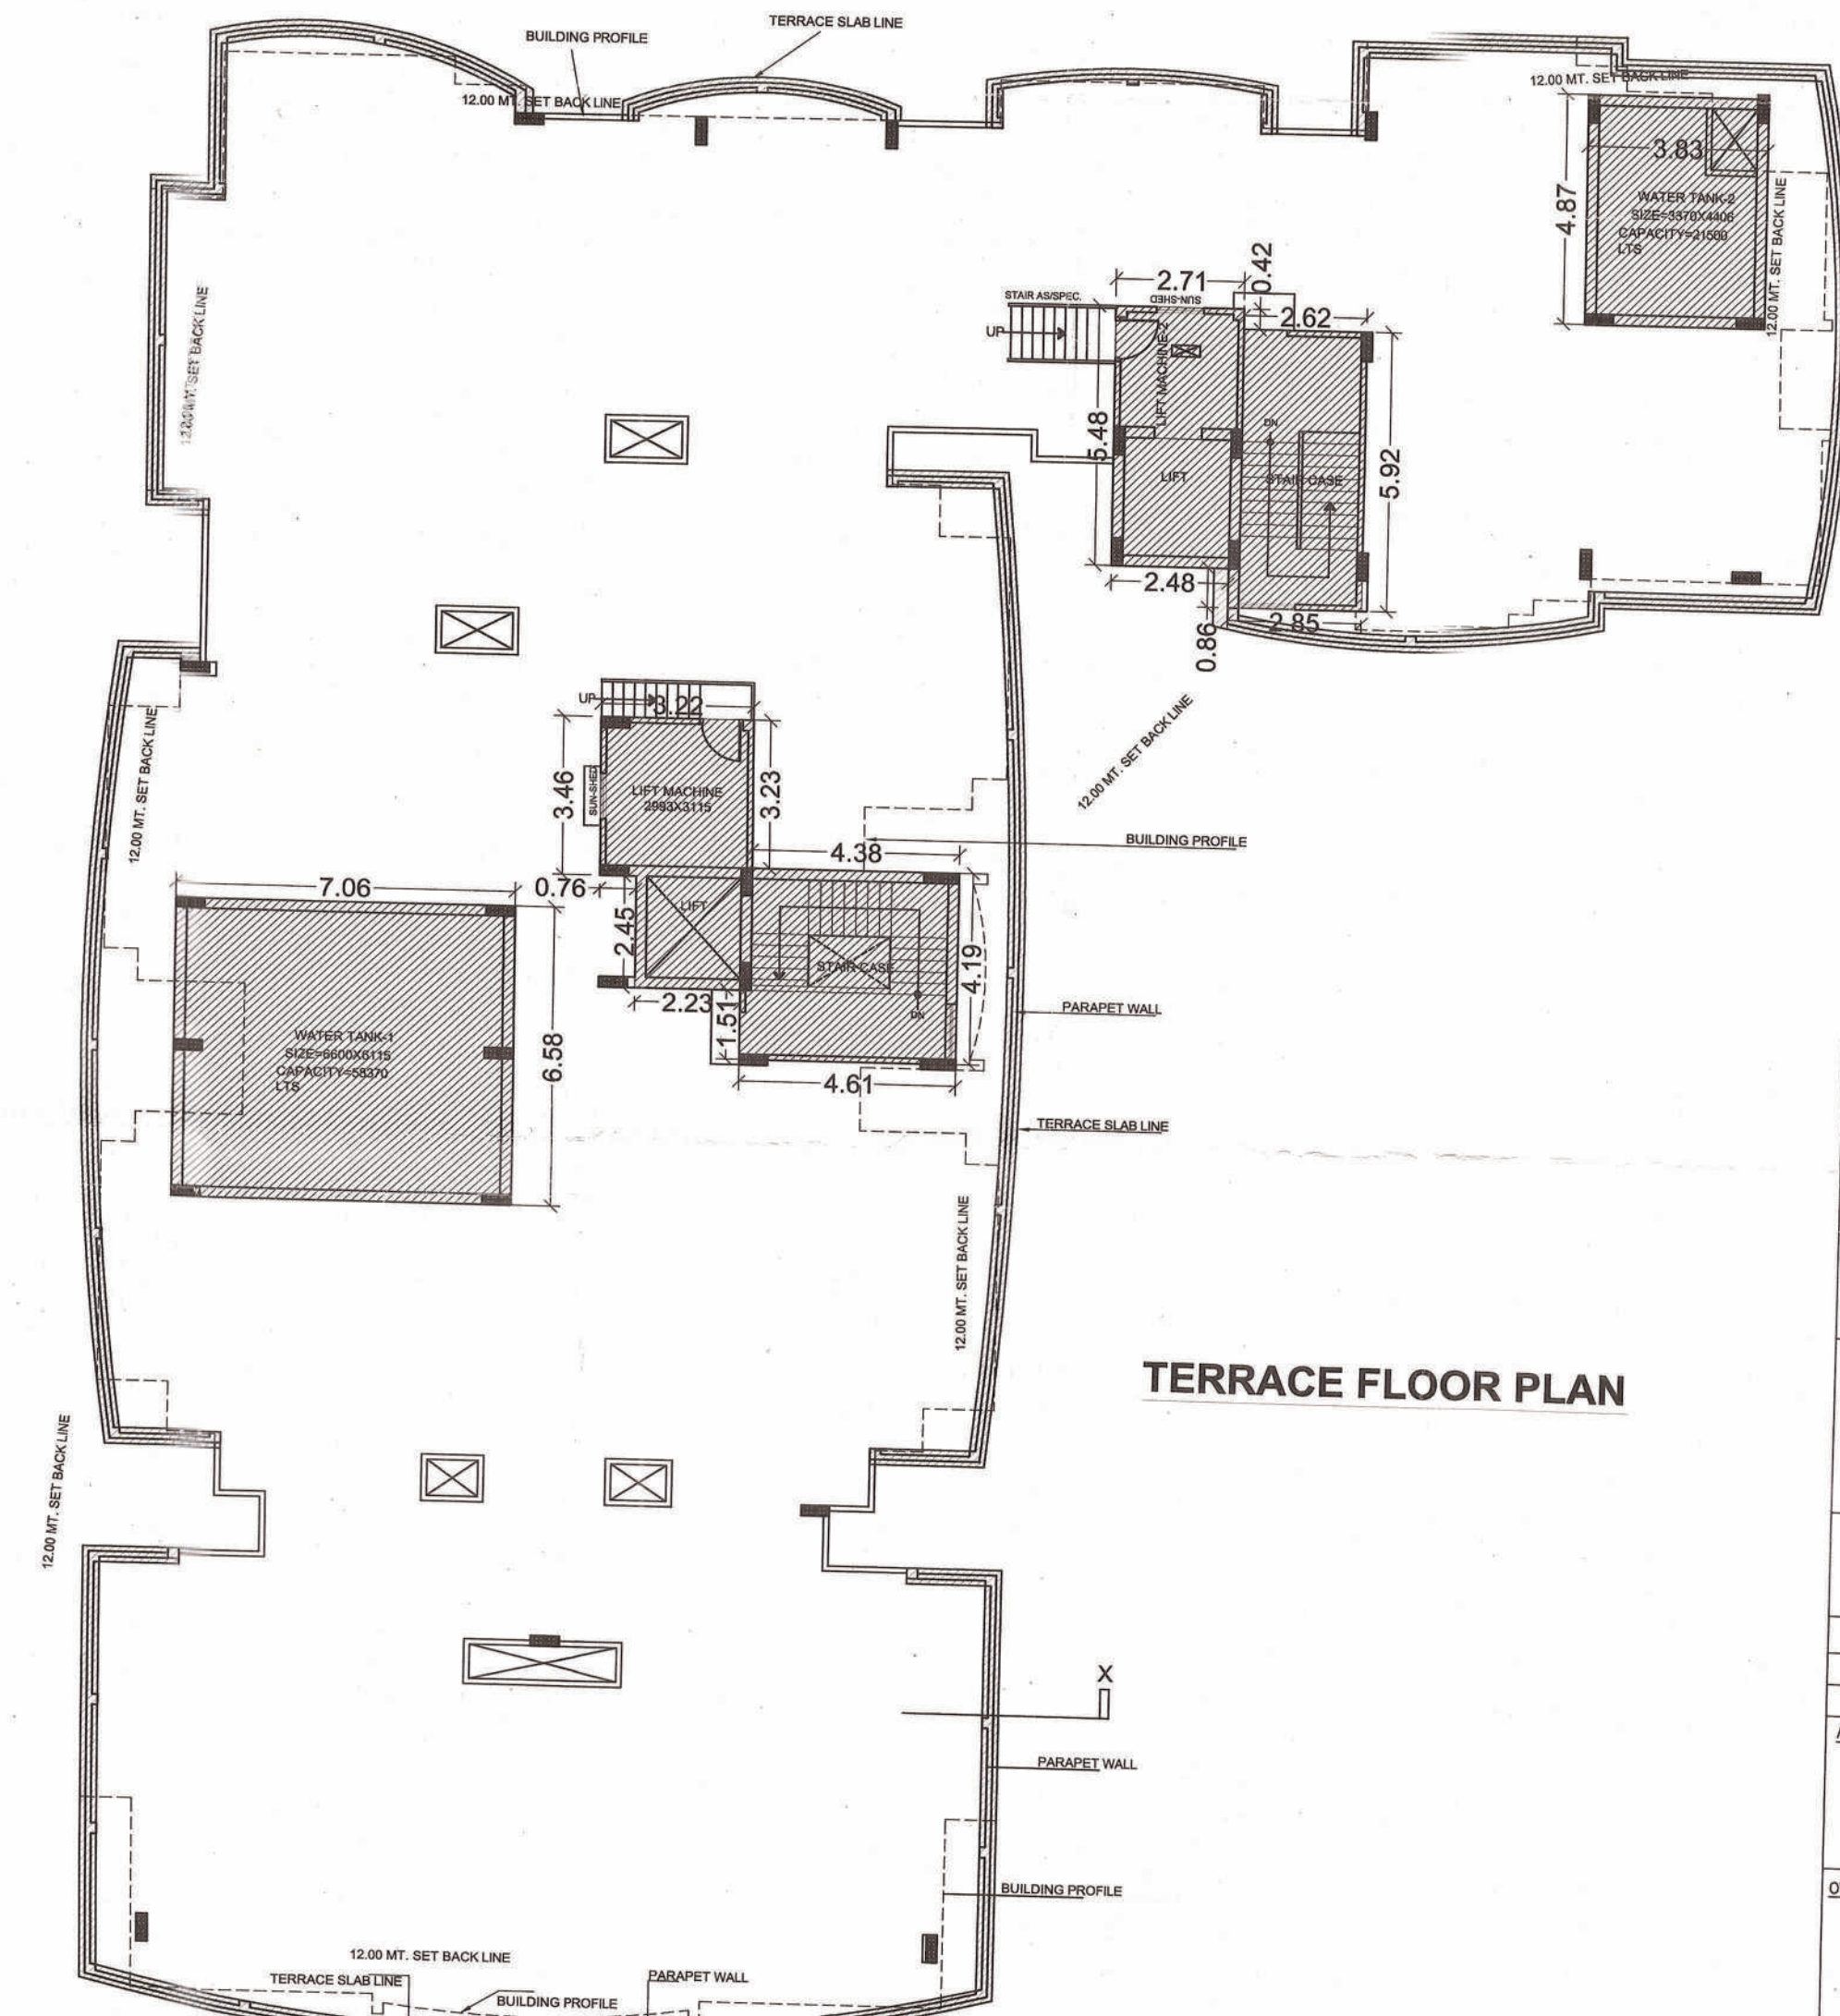

OWNED BY:
1-MR. ARUN KUMAR AGARWAL
S/O - SHRI BAAKE BIHARI LAL
R/O - H.NO. K.81/24-25, BULANALA,
CITY VARANASI.
3-MR. VITHAL DAS AGARWAL
S/O - SHRI BAAKE BIHARI LAL
R/O - H.NO. K.81/24-25, BULANALA,
CITY VARANASI.

DEVELOPERS
M/S. RUDRA REAL ESTATE LTD.
80, JAI NARAYAN SANTRALEN, GROUND 03,
HAWDA 71101 WEST BANGAL
through its authorized singtory—
MR. ANAND KUMAR AGARWAL
S/O. LATE ASHOK KUMAR AGARWAL
C.K.65/159A, PIYARI KALA, CHOWK,
VARANASI.

PROJECT:
COMPOUNDING & COMPLETION OF EXISTING
RESIDENTIAL GROUP HOUSING ON
ARAZI NO-179, NAGAR NIGAM NO.SA.3/186 KA-3(PART),
MAUZA- LALPUR ANAULA, PAGAUNA-SHIPUR,
WARD- SARNATH, TAHSIL- SADAR, DISTT- VARANASI.

DRG. TITLE
1ST TO 11TH, TERRACE
FLOOR PLANS

SCALE: 1:100

DATED: 22/04/2017

DRN. BY: ABHIJEET

ARCHITECT: ASEM SANJAYAN DESIGN LTD.
5 UGF, Himalaya House,
23 Kasturba Gandhi Marg,
Connaught Place,
New Delhi - 110001

OWNERS/DEVELOPERS SIGN
Kumar

ARCHITECTS SIGN
AR. RAJIV BAJPAI
B.A.R.C.H.M.C.A.
C/A/2002/29796
SHEET NO. 8
SANRACHNA DESIGN LTD.



Type - 1
3BHK | Area 1310 Sq. Ft.
Floors 1, 3, 5, 7, 9 & 11
Carpet Area - 837 Sq. Ft.



Type - 1
3BHK | Area 1315 Sq. Ft.
Floors 2, 4, 6, 8 & 10
Carpet Area - 837 Sq. Ft.



Type - 2
2BHK | Area 1000 Sq. Ft.
Floors 1, 3, 5, 9, 7 & 11
Carpet Area - 643 Sq. Ft.



Type - 2
 2BHK | Area 1005 Sq. Ft.
 Floors 2, 4, 6, 8 & 10
 Carpet Area - 643 Sq. Ft.



Type - 3
3BHK | Area 1385 Sq. Ft.
Floors 1, 3, 5, 9, 7 & 11
Carpet Area - 842 Sq. Ft.



Type - 3
3BHK | Area 1375 Sq. Ft.
Floors 2, 4, 6, 8 & 10
Carpet Area - 842 Sq. Ft.



Type - 4
 2BHK | Area 1015 Sq. Ft.
 Floors 1, 3, 5, 9, 7 & 11
 Carpet Area - 636 Sq. Ft.



Type - 4
2BHK | Area 1002 Sq. Ft.
Floors 2, 4, 6, 8 & 10
Carpet Area - 636 Sq. Ft.



Type - 5
3BHK | Area 1425 Sq. Ft.
Floors 1, 3, 5, 9, 7 & 11
Carpet Area - 923 Sq. Ft.



Type - 5
 3BHK | Area 1392 Sq. Ft.
 Floors 2, 4, 6, 8 & 10
 Carpet Area - 923 Sq. Ft.