
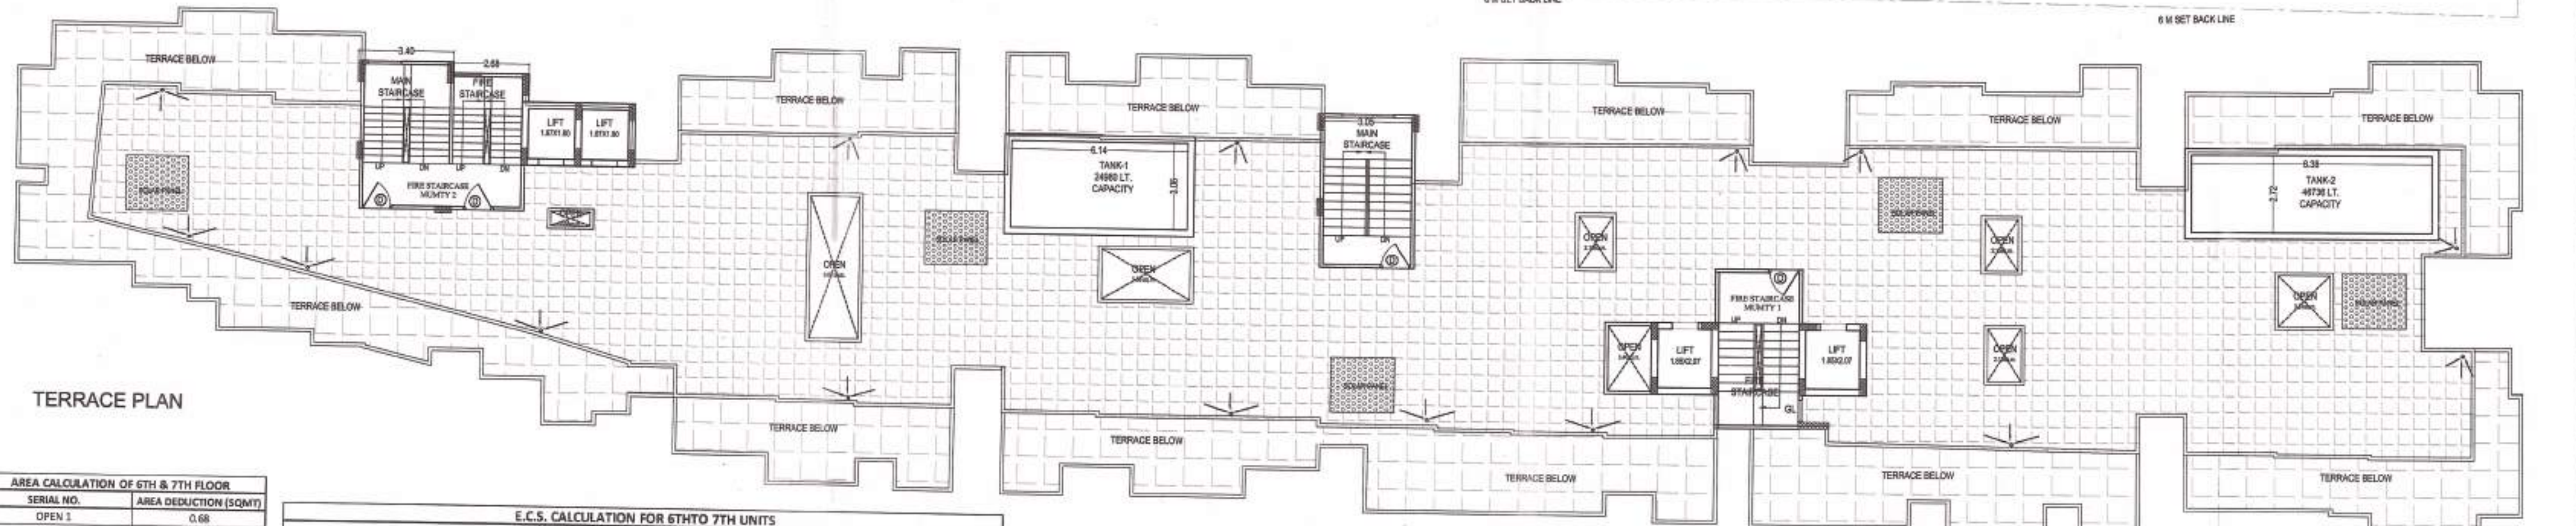
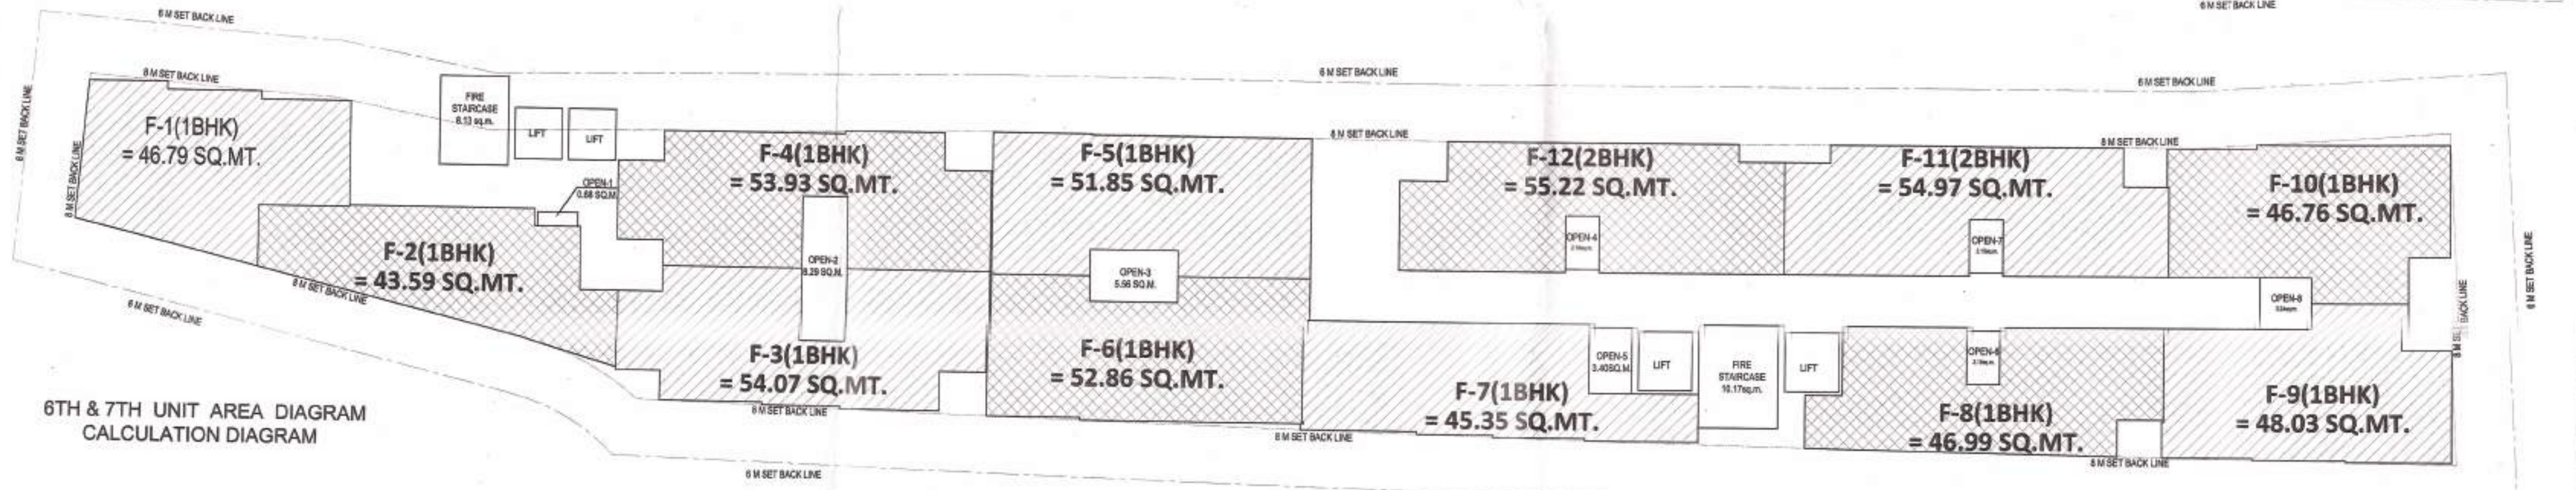
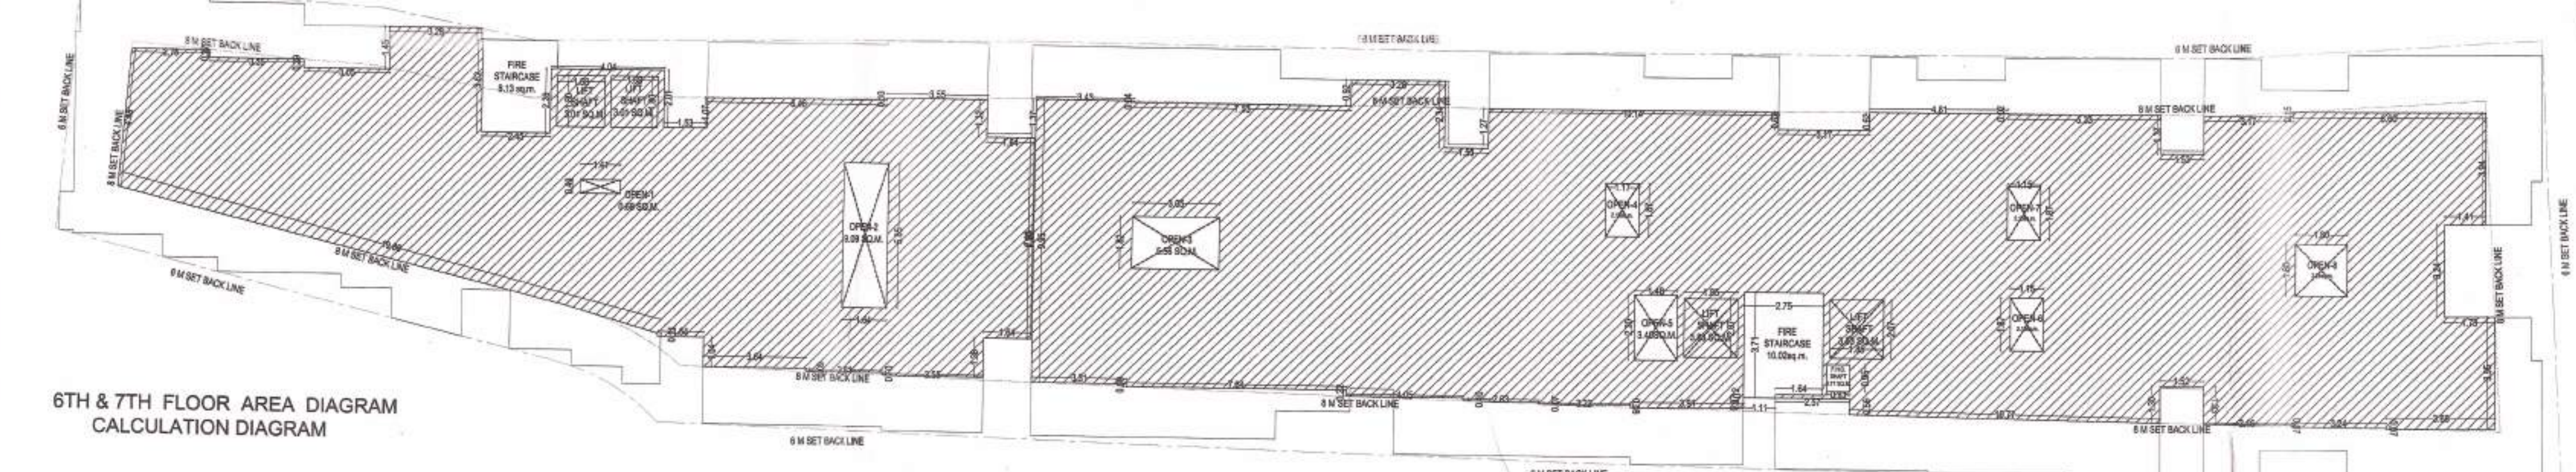
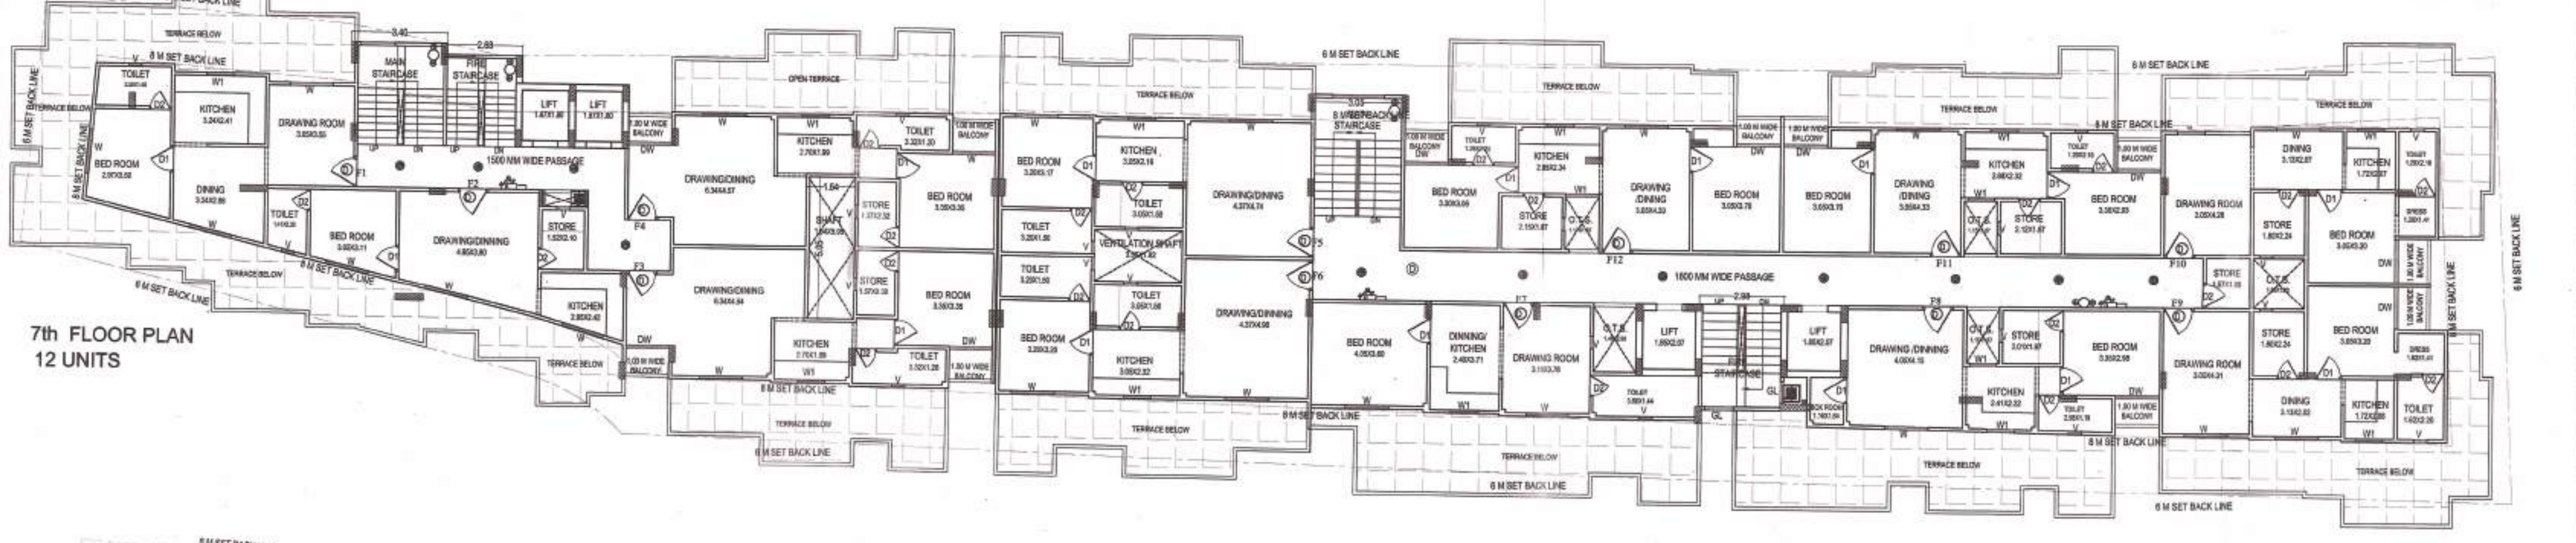


शमन मानचित्र
स्वीकृत
23/04/2024
शिविका सं. 101/1
आयुक्त, वाराणसी
आयुक्त, वाराणसी

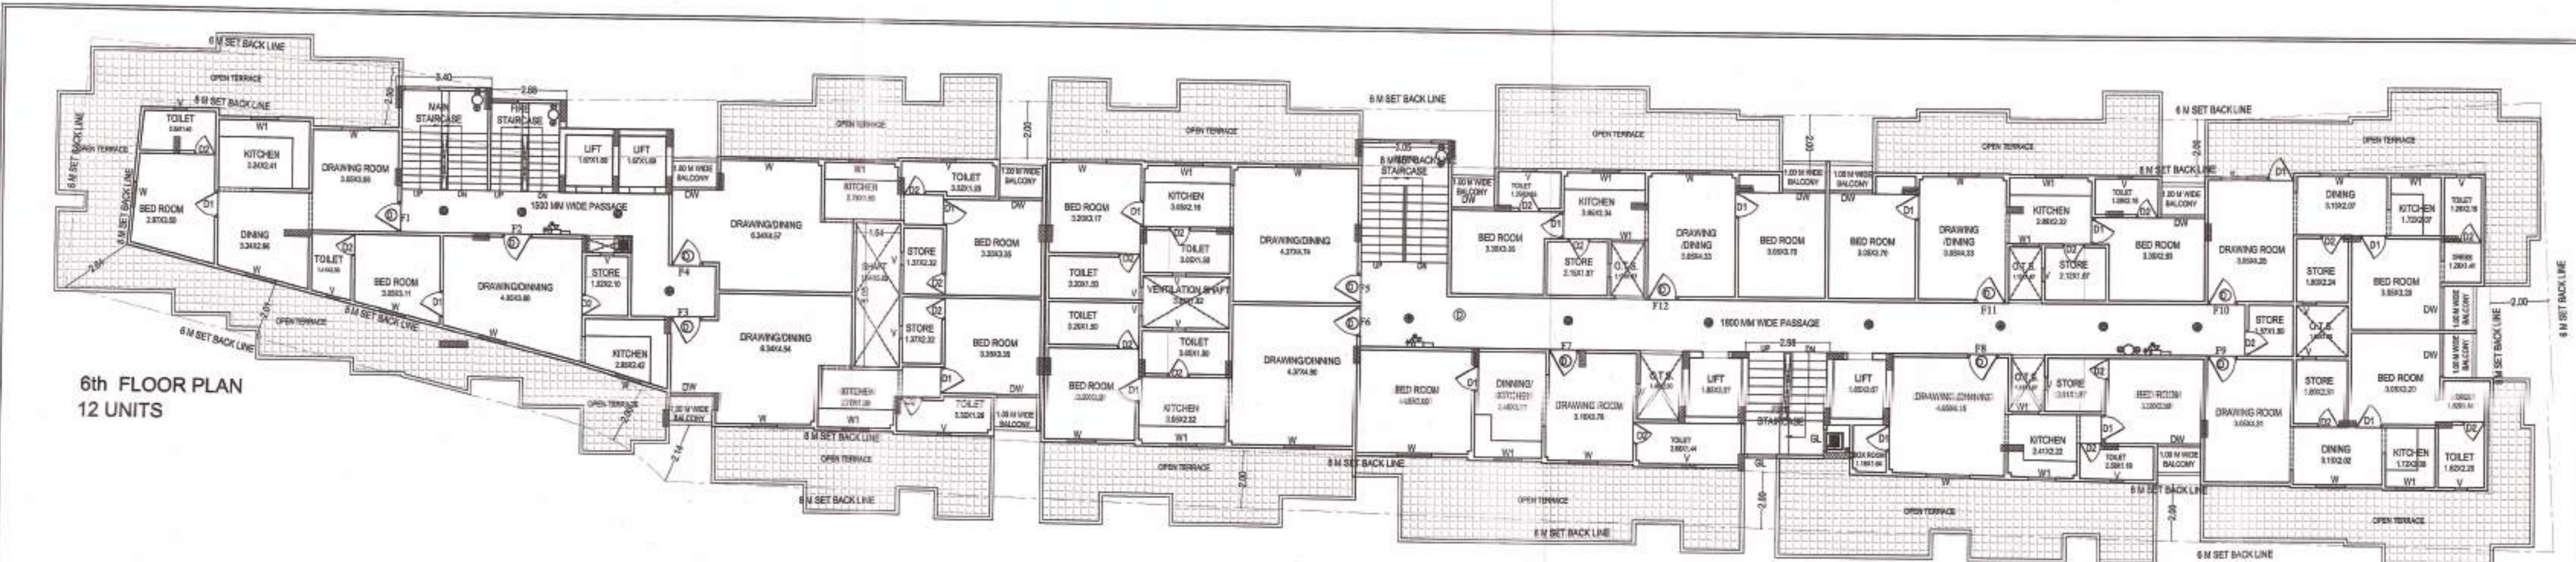

SERIAL NO.	AREA DEDUCTION (SQ.MT.)
OPEN 1	0.68
OPEN 2	8.29
OPEN 3	5.56
OPEN 4	2.28
OPEN 5	3.42
OPEN 6	2.15
OPEN 7	2.15
OPEN 8	3.24
FIRESCAPE 1	8.13
FIRESCAPE 2	10.02
TOTAL	48.80
GRID AREA	772.49
TOTAL COVERED AREA	731.69

UNIT NO.	UNIT AREA	REQUIRED E.C.S.	FLOOR	TOTAL E.C.S. REQUIRED
FLAT-1	51.50	0.5	2	1
FLAT-2	40.03	2.50MT	2	4.50MT
FLAT-3	54.36	0.5	2	1
FLAT-4	54.18	0.5	2	1
FLAT-5	51.66	0.5	2	1
FLAT-6	53.35	0.5	2	1
FLAT-7	43.76	2.50MT	2	4.50MT
FLAT-8	47.41	2.50MT	2	4.50MT
FLAT-9	48.14	2.50MT	2	4.50MT
FLAT-10	48.55	2.50MT	2	4.50MT
FLAT-11	55.15	0.5	2	1
FLAT-12	55.33	0.5	2	1
TOTAL NO OF E.C.S. REQUIRED FOR 1ST TO 5TH FLOOR (FOR UNITS HAVING AREA BELOW 50 SQ.MT.)				20 SQMT
TOTAL NO OF E.C.S. REQUIRED FOR 1ST TO 5TH FLOOR (FOR UNITS HAVING AREA 50-75 SQ.MT.)				7
TOTAL NO OF E.C.S. REQUIRED FOR 1ST TO 5TH FLOOR (UNITS HAVING AREA ABOVE 75 SQ.MT.)				

1	STAIRCASE
2	STAIRCASE
PROPOSED AFFORDABLE GROUP HOUSING ON SM PLOT NO. 291/1 AD, SM PLOT NO. 292 AD and MAUZA-SHIVDASPUR PARGANA DEHAT AMANAT, DISTRICT VARANASI.

OWNED BY:
M/S RUDRA REAL TECH PVT.LIMITED
MR. ANAND KUMAR AGARWAL
S/O. LATE ASHOK KUMAR AGARWAL
C.K.65/159A, PIYARI KALA, CHOWK, VARANASI.

AR. RAJIV BAJPAI
B.A.R.C.H.M.C.A.
CA/2002/29796
ASEEM SANRACHANA DESIGN LTD.

