



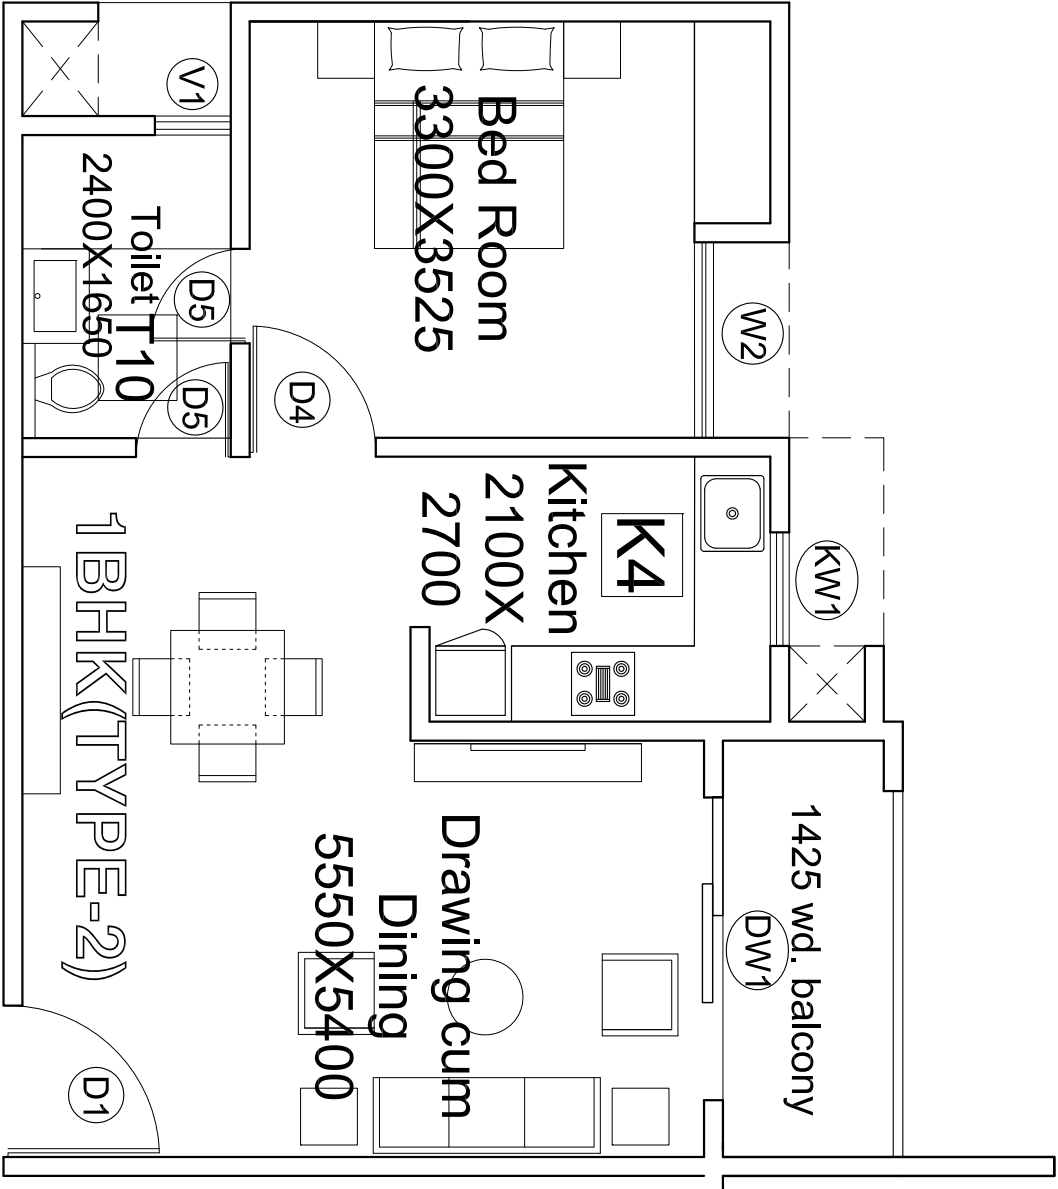

1BHK (TYPE-2)


Built-up-58.00 Sqm
Carpet -48.78 Sqm

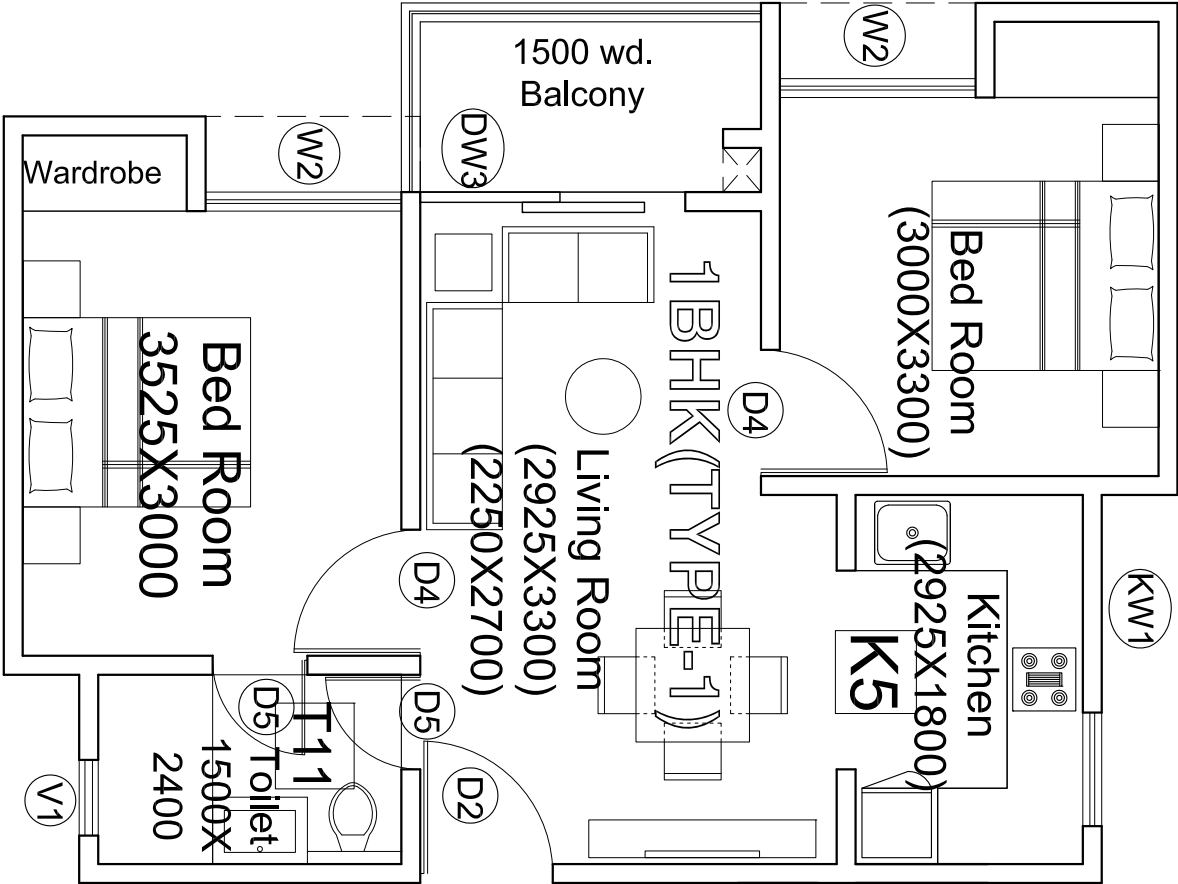

1BHK (TYPE-1)


Built-up-57.00 Sqm
Carpet -48.00 Sqm

PROPOSED GROUP HOUSING AT KURSI ROAD , LUCKNOW FOR LUCKNOW DEVELOPMENT AUTHORITY															
R. NO.				DATE		DESCRIPTION		DRAWING NO							
REVISIONS:-															
Owner				Architect		ORIENTATION		architects m u r a l a g e architects , interior decorators & muralists B-1/29 , sector - a , aliganj lucknow phone no. : 2321590, 2320715		Ref No - L-72(AF-939) Date - Sheet No -		WORKING DRAWING TOWER-1 UNIT PLANS			

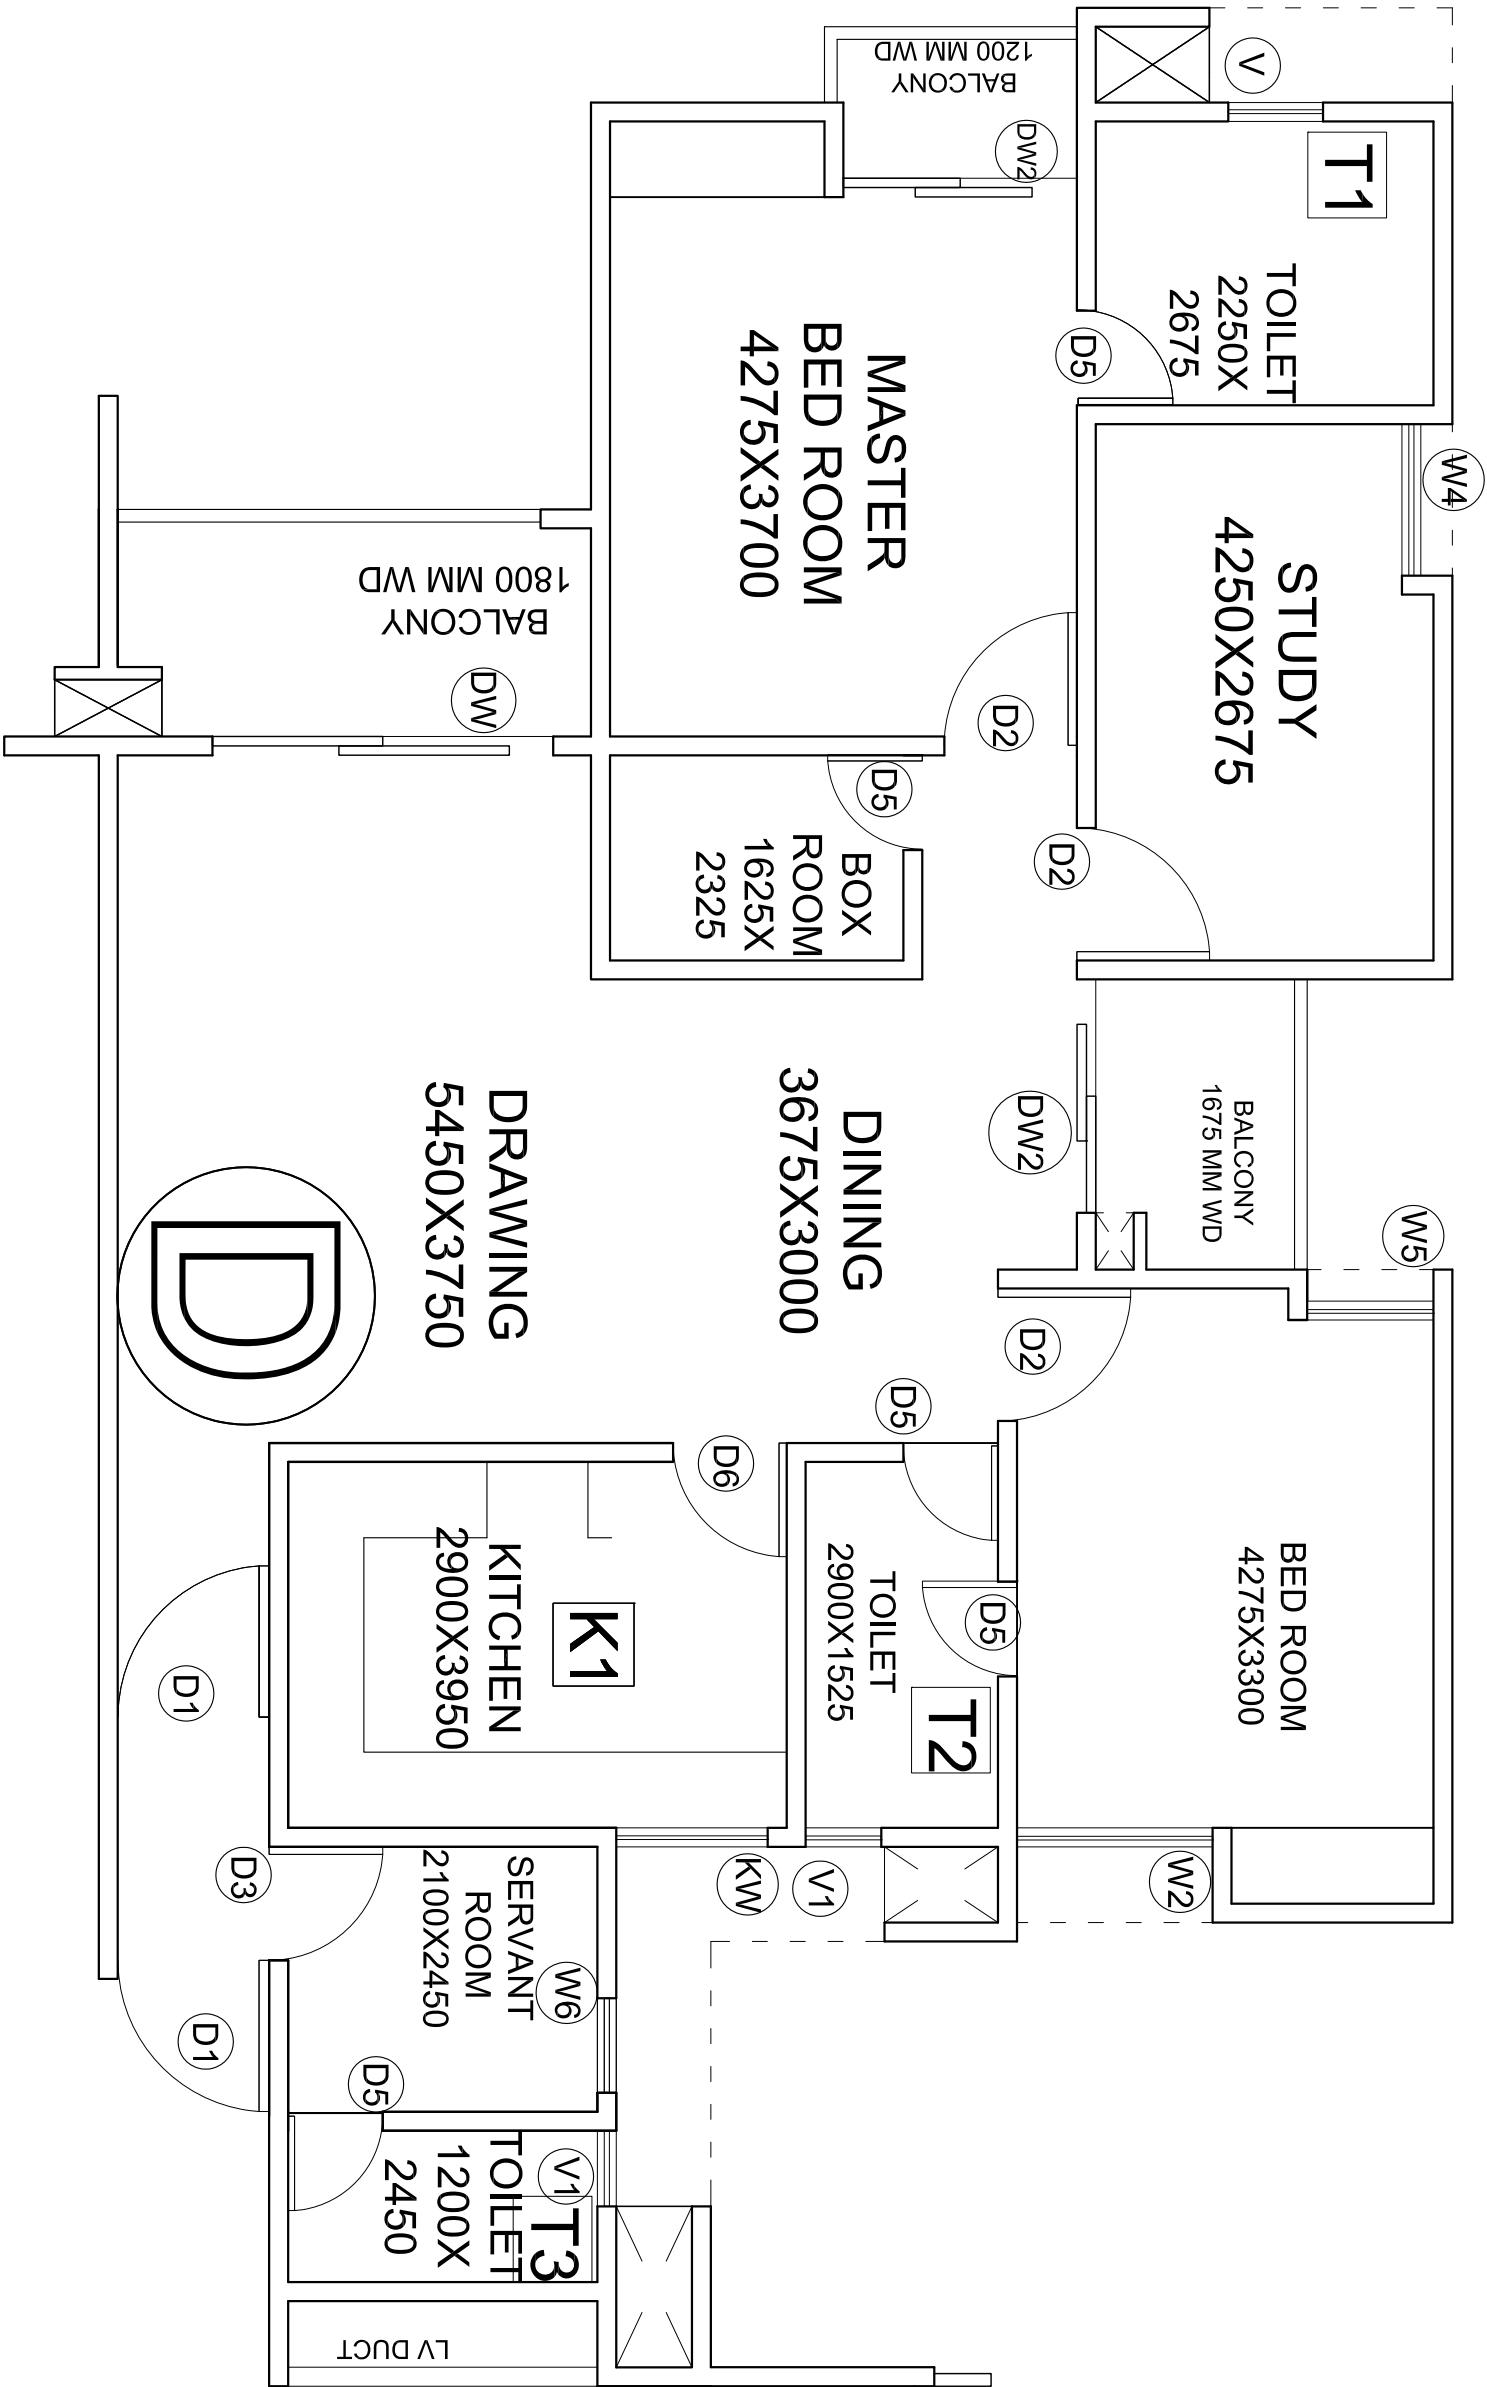


TYPE-D

PROPOSED GROUP HOUSING AT KURSI ROAD , LUCKNOW FOR LUCKNOW DEVELOPMENT AUTHORITY				architects		Ref No - L-72(AF-939)	WORKING DRAWING UNIT PLANS
				m u r a l a g e		Date -	
				savita-rohit architects , interior decorator & muralists lucknow		Sheet No -	
R.NO. DATE DESCRIPTION DRAWING NO				B-1/29 , sector - a , allganj scheme ,			
REVISIONS:-				phone no. : 2321590, 2320715			
Owner				Architect			
ORIENTATION							

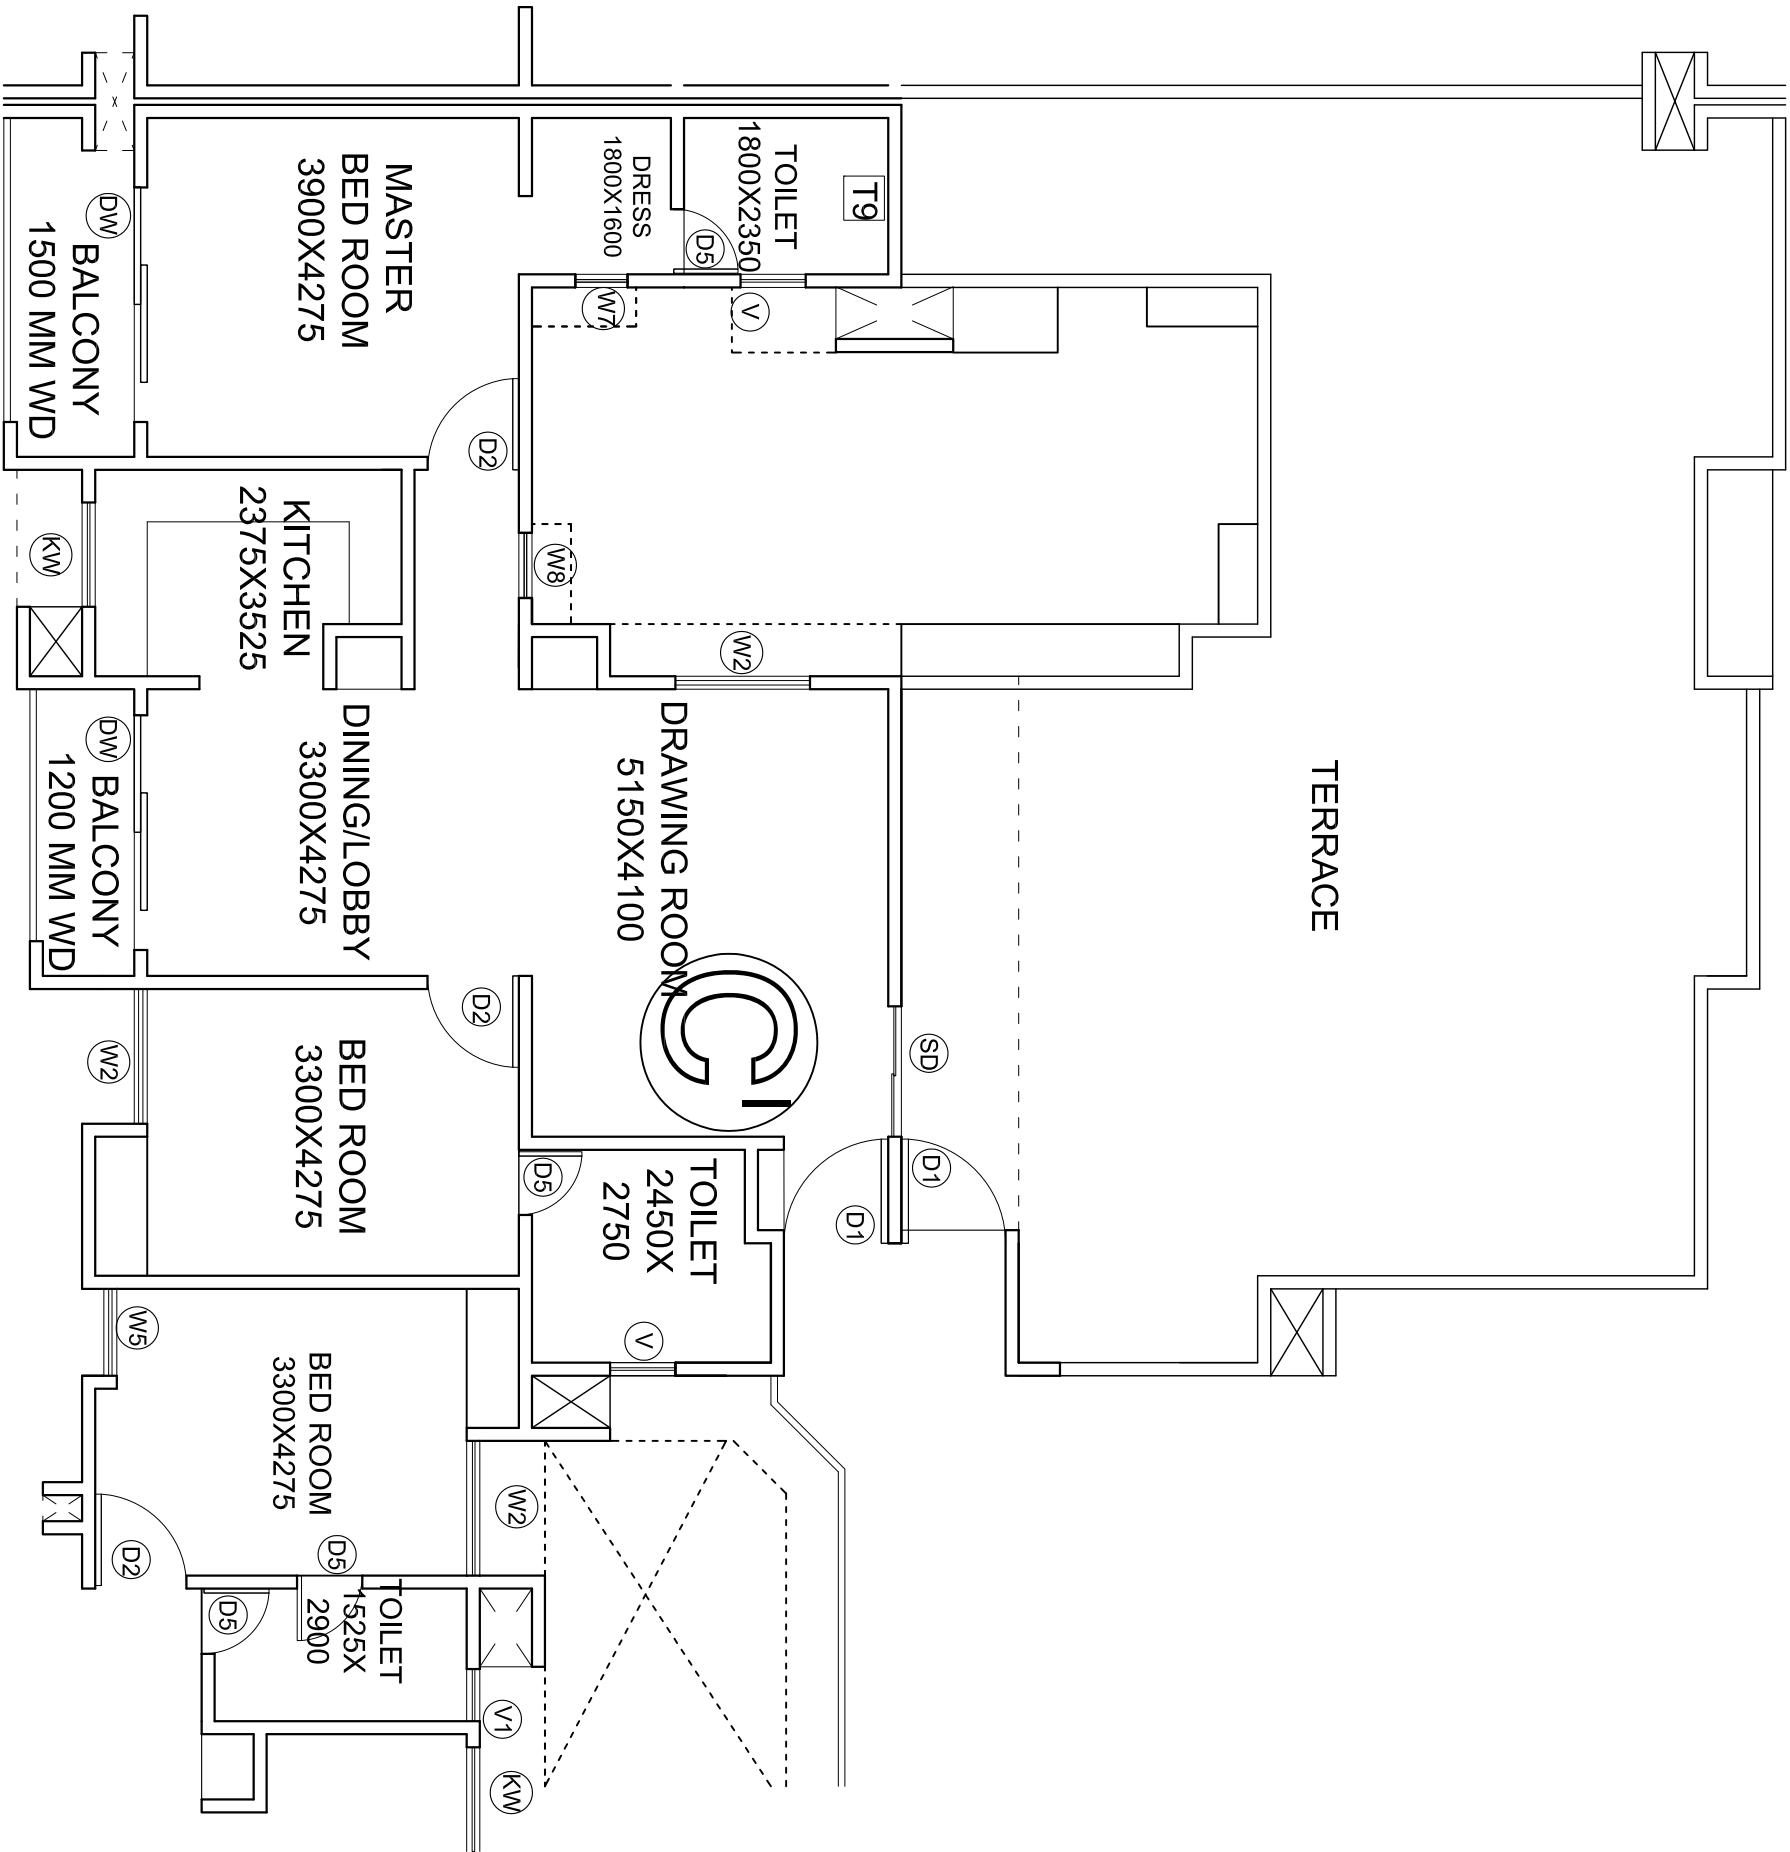


TYPE-C'

PROPOSED GROUP HOUSING AT KURSI ROAD , LUCKNOW FOR LUCKNOW DEVELOPMENT AUTHORITY				Ref No - L-72(AF-939)		WORKING DRAWING UNIT PLANS
REVISIONS:-				Date -		
R. NO.	DATE	DESCRIPTION	DRAWING NO	Sheet No -		
Owner				Architect		
ORIENTATION				architects m u r a l a g e architects , interior decorators & muralists B-1/29 , sector - a , allaganj phone no. : 2321590.		23/07/15

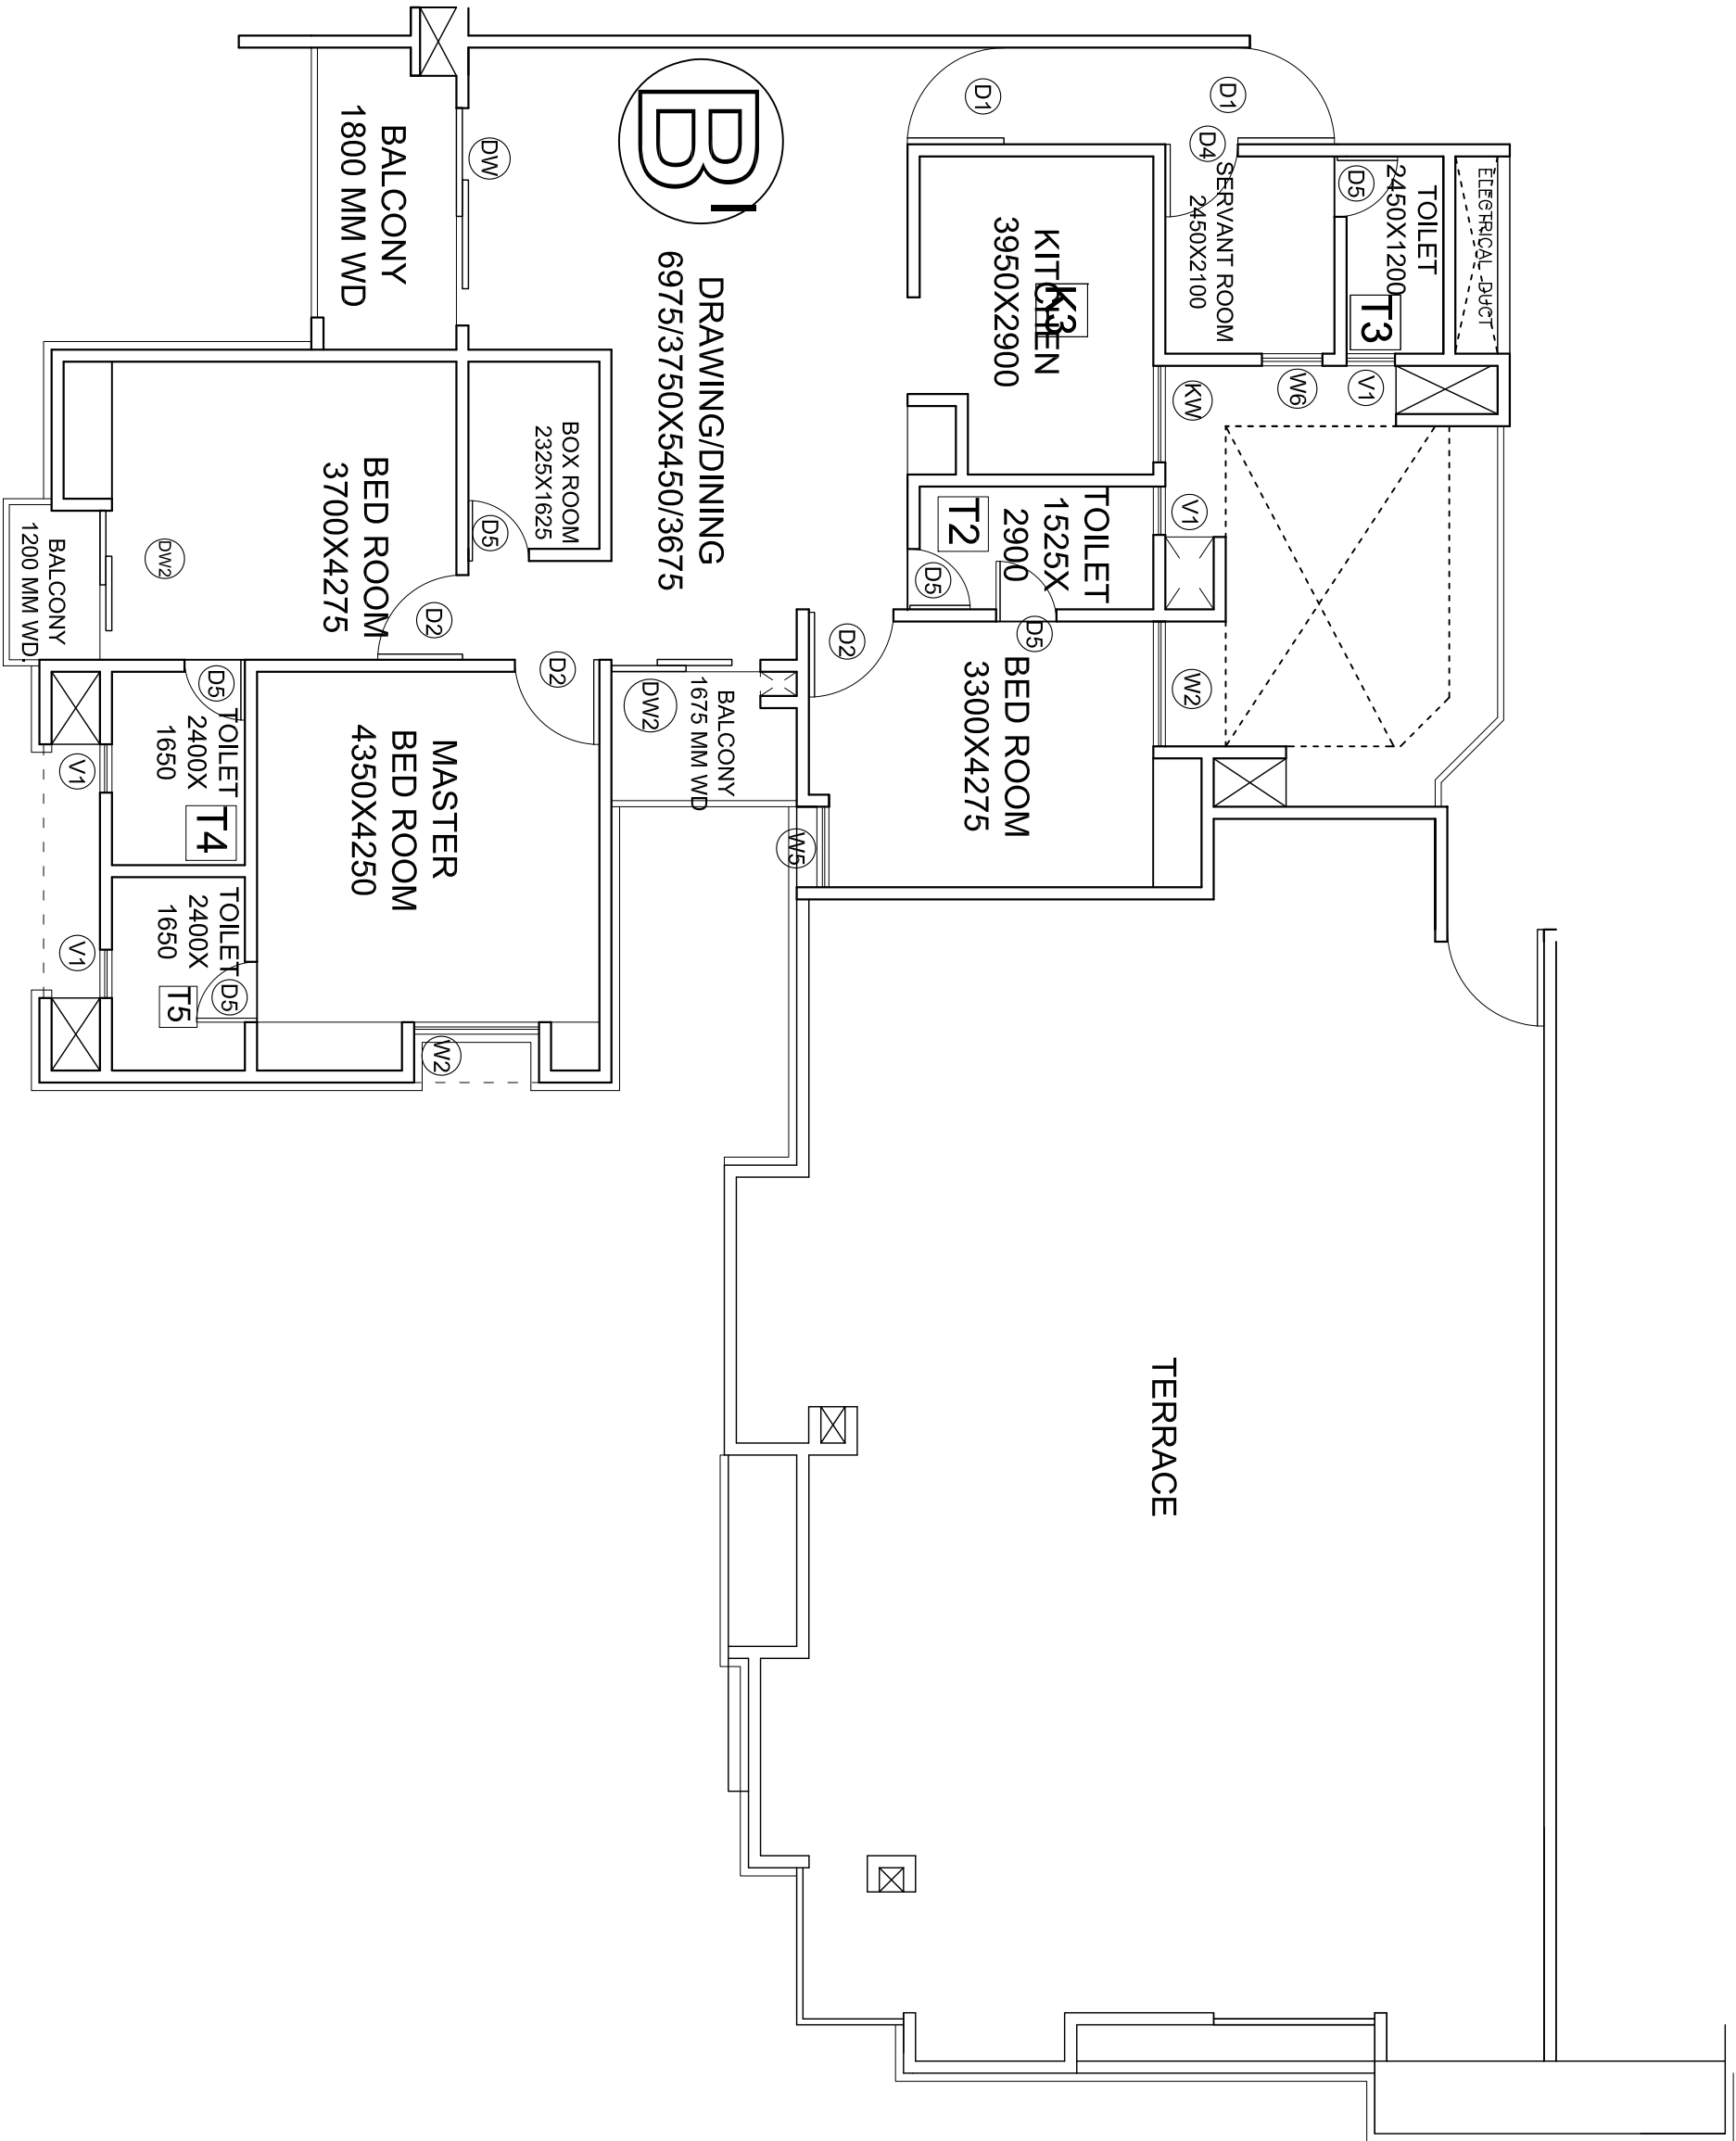


TYPE-B'

PROPOSED GROUP HOUSING AT KURSI ROAD , LUCKNOW FOR LUCKNOW DEVELOPMENT AUTHORITY																			
R. NO.										DRAWING NO									
DATE										DESCRIPTION									
REVISIONS:-																			
Owner										Architect									
										ORIENTATION									
architects										savita-rohit									
m u r a l a g e										Ref No - L-72(AF-939)									
architects , interior decorators & muralists										Date -									
B-1/29 , sector - a , aliganj lucknow										Sheet No -									
phone no. : 2321590, 2320715																			
										WORKING DRAWING UNIT PLANS									

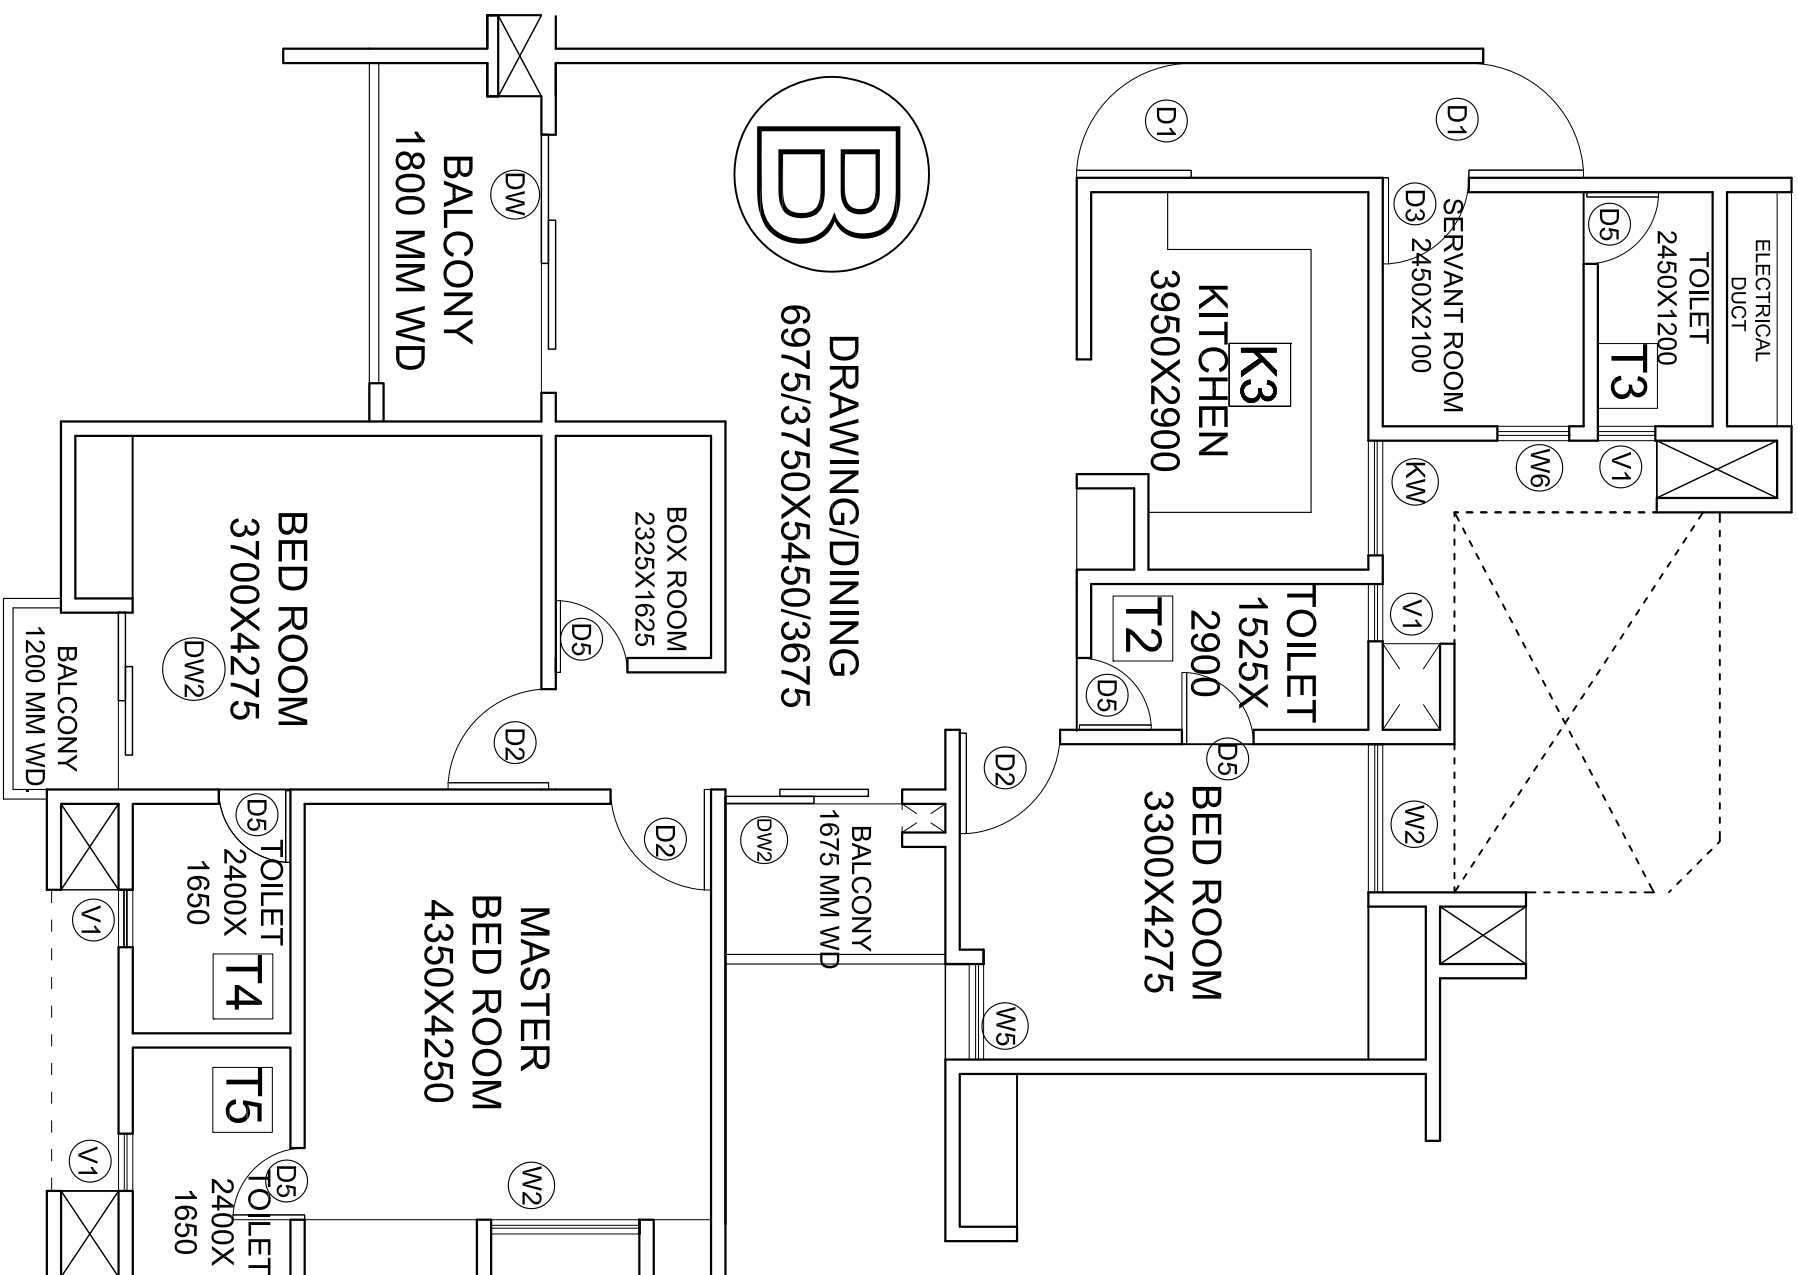


TYPE-B

[illegible]

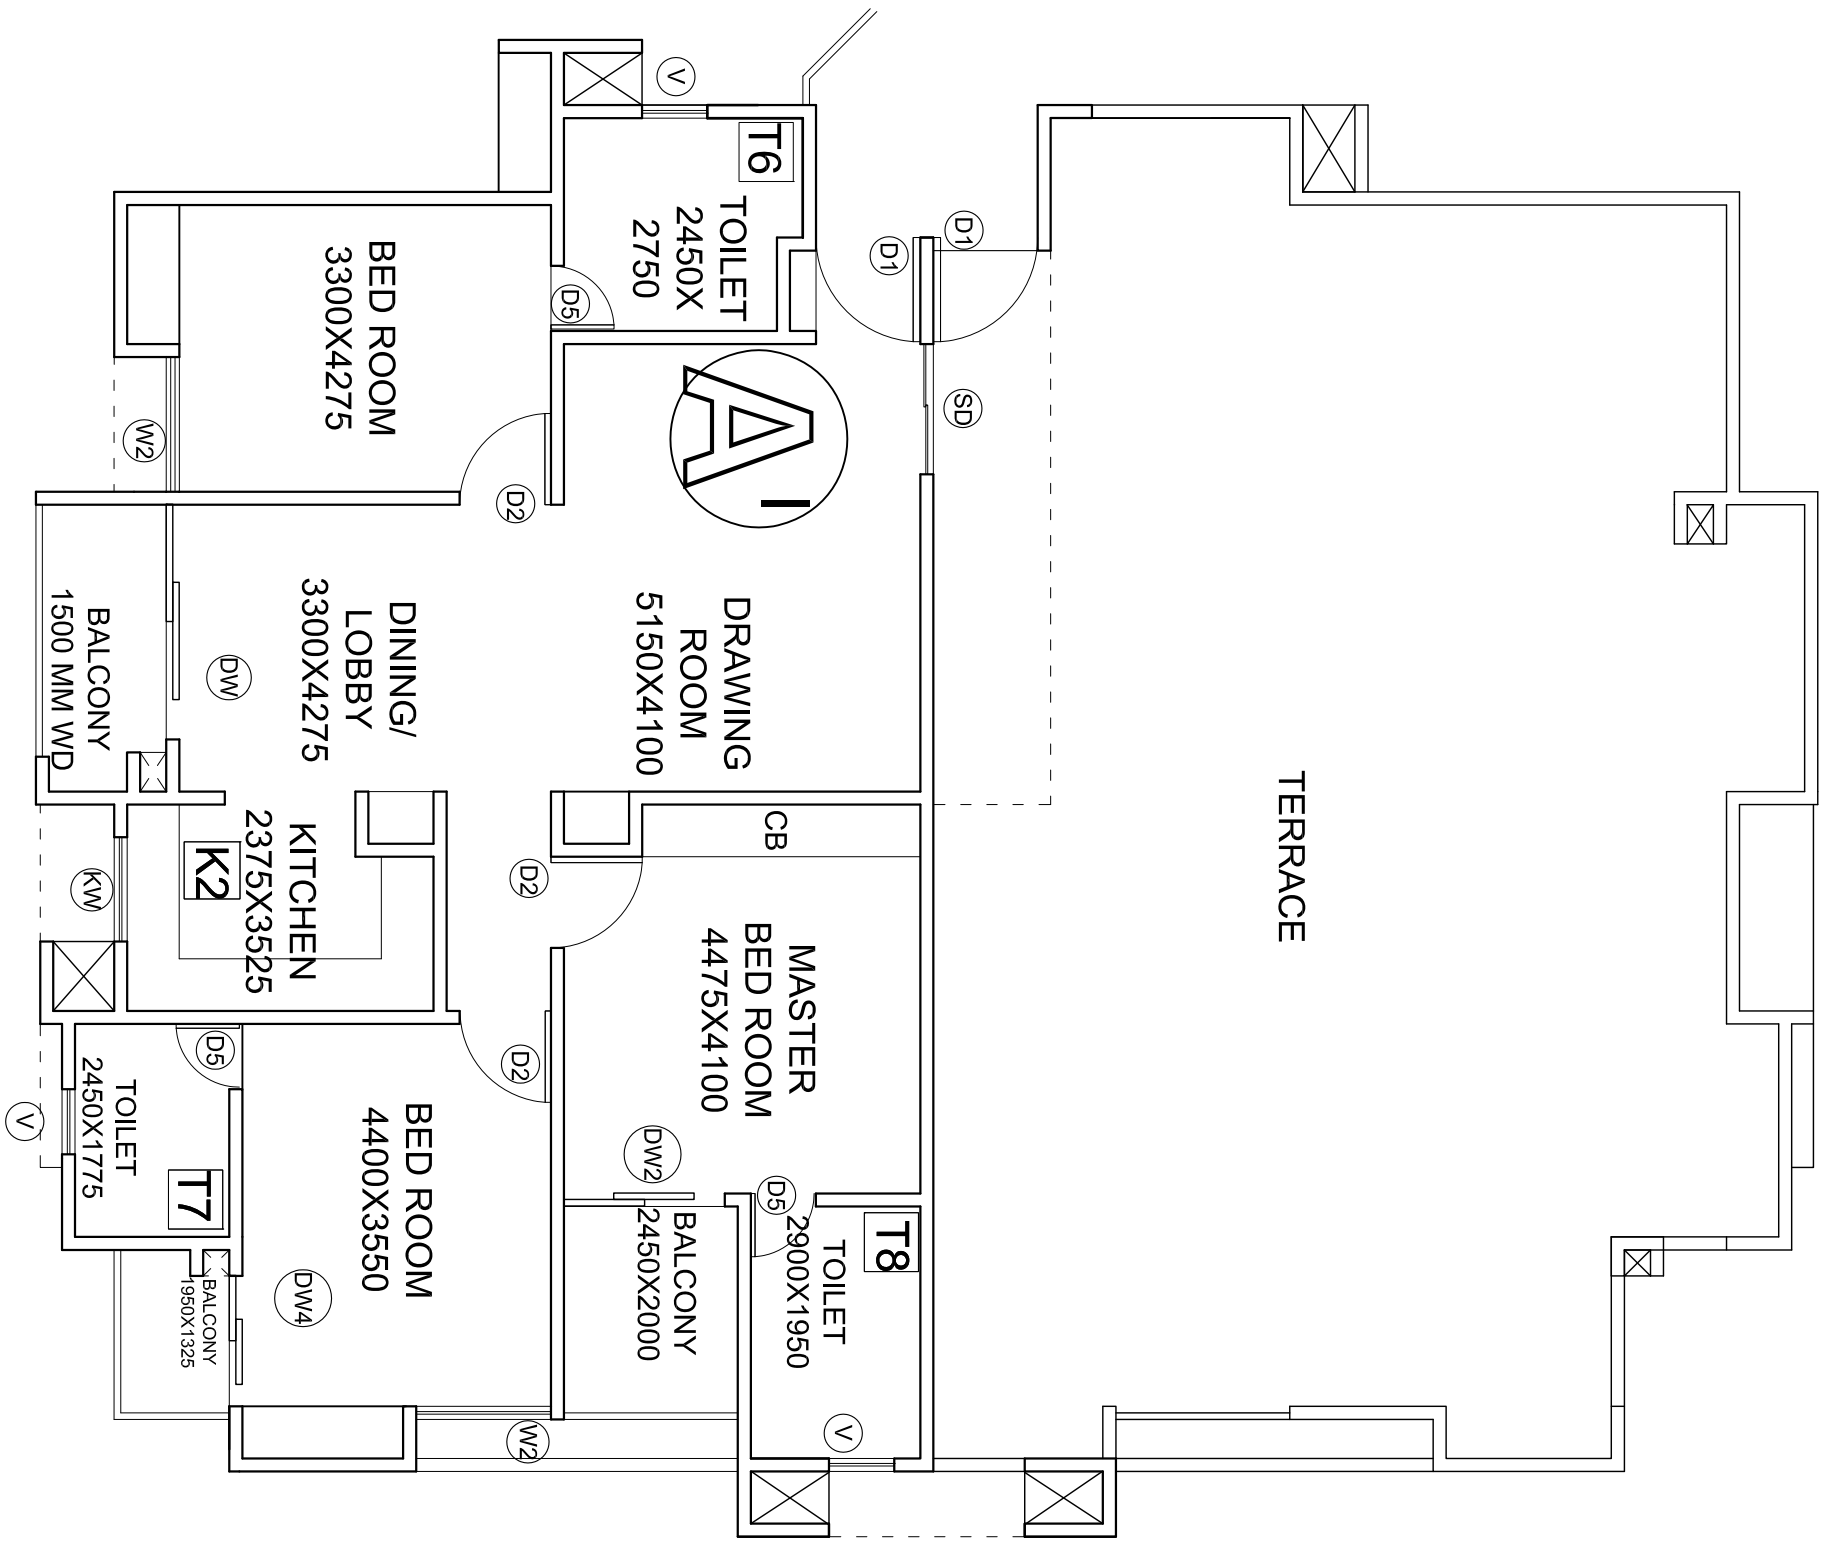

TYPE-A'

PROPOSED GROUP HOUSING AT KURSI ROAD , LUCKNOW FOR LUCKNOW DEVELOPMENT AUTHORITY				architects m u r a l a g e architects , interior decorators & muralists B-1/29 , sector - a , aliganj lucknow phone no. : 2321590.		Ref No - L-72(AF-939) Date - Sheet No -	WORKING DRAWING UNIT PLANS
REVISIONS:-				Owner		Architect	
R.NO.				DATE		DESCRIPTION	
						DRAWING NO	

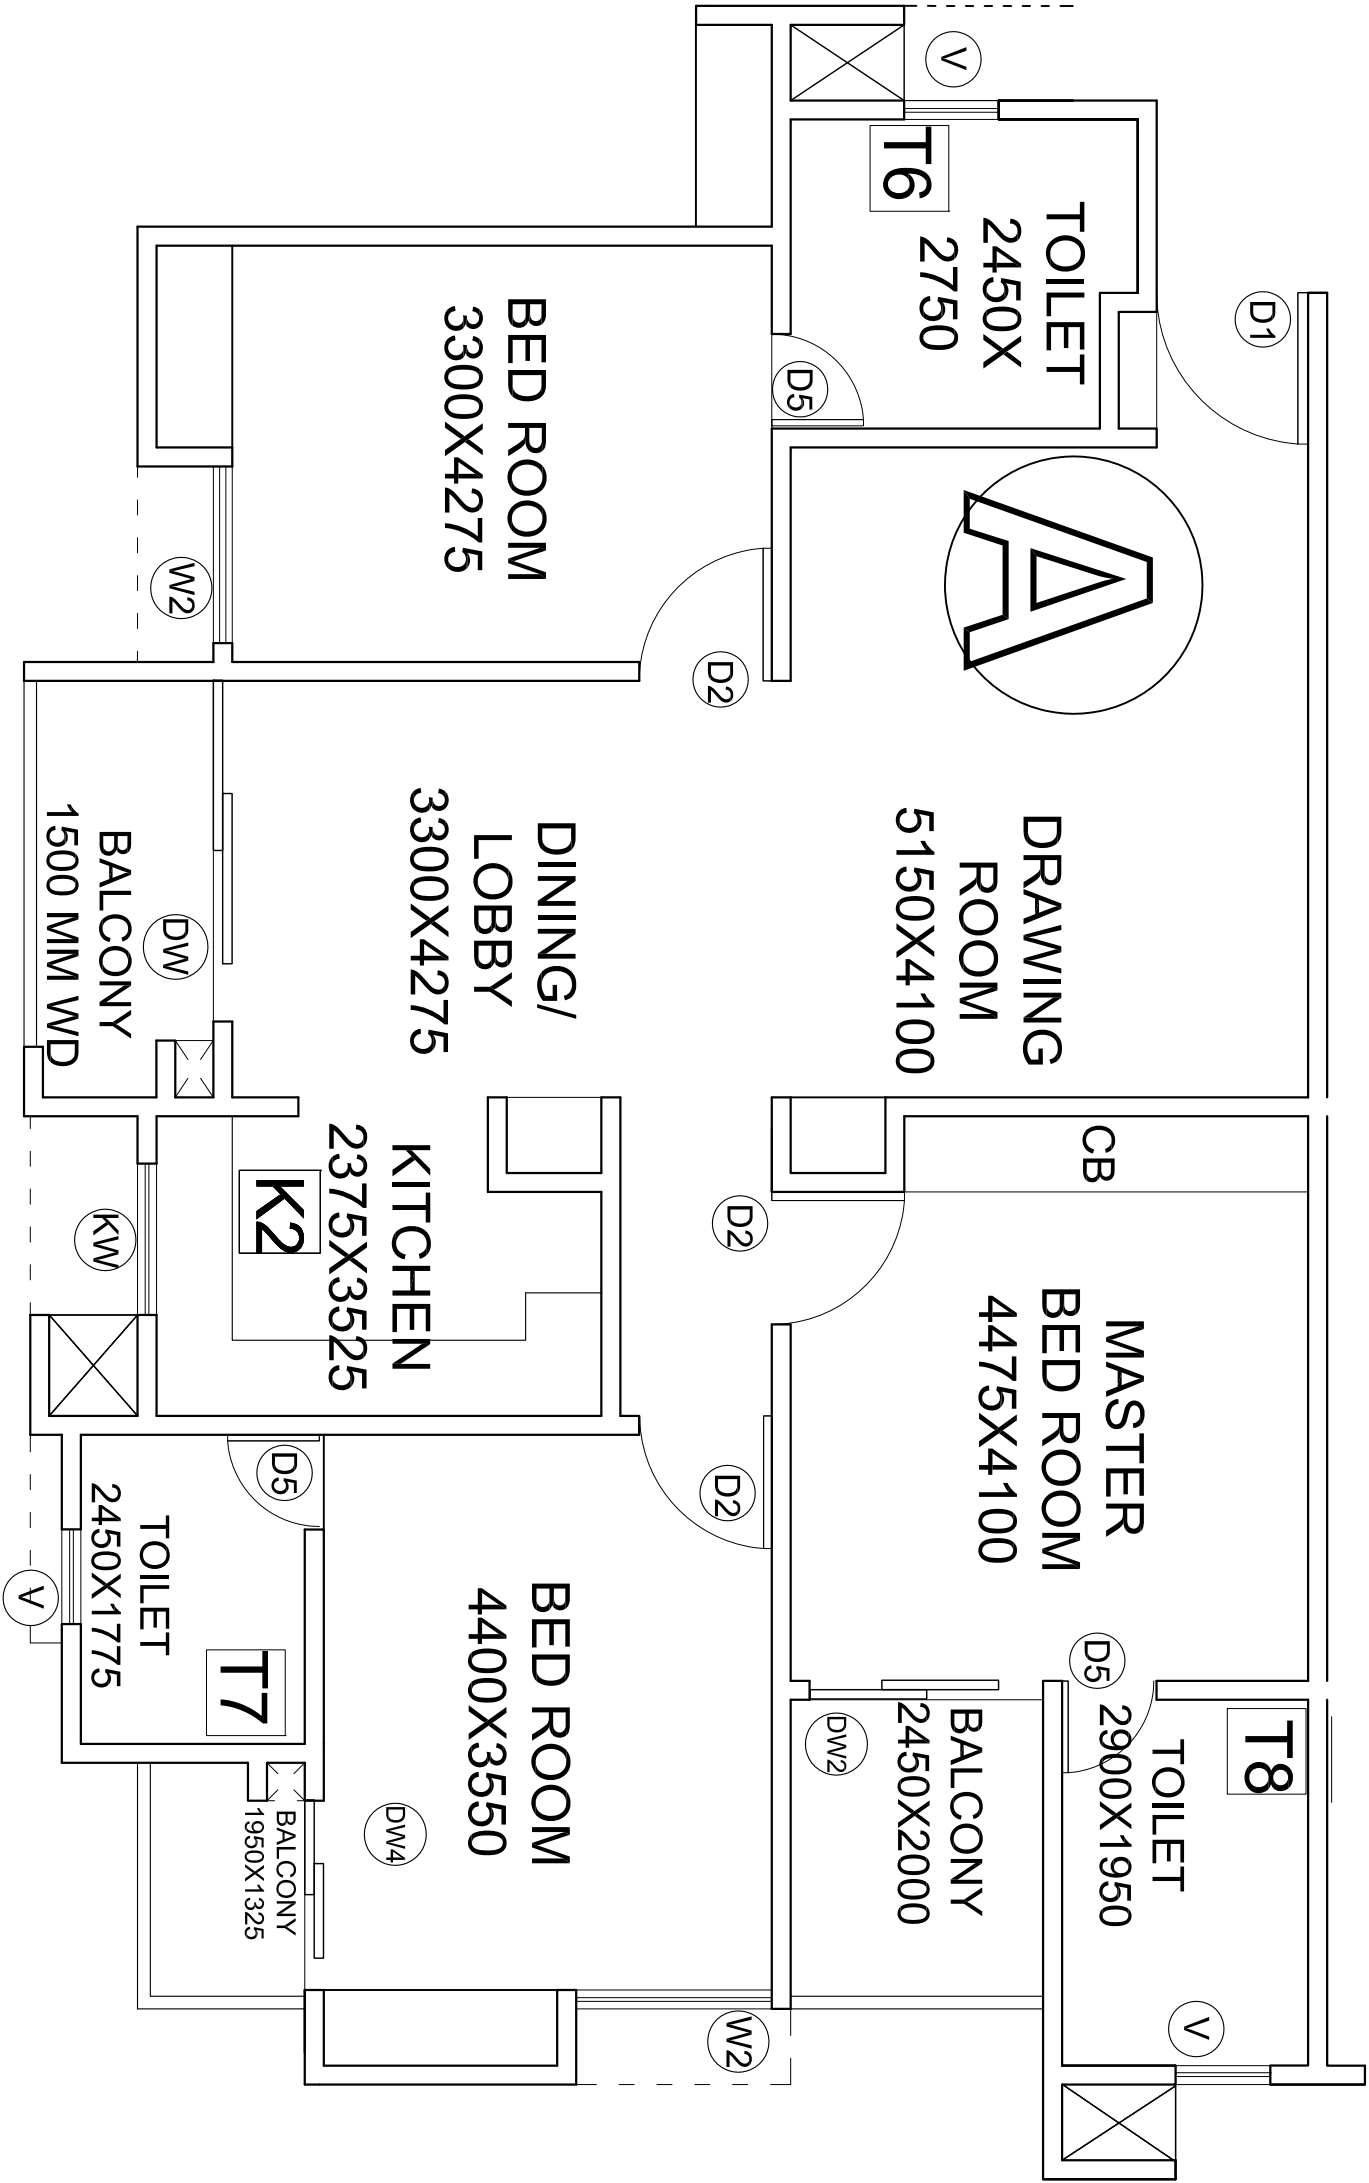

TYPE-A

PROPOSED GROUP HOUSING AT KURSI ROAD , LUCKNOW FOR LUCKNOW DEVELOPMENT AUTHORITY				WORKING DRAWING	
REVISIONS:-		OWNER		ARCHITECT	
R. NO.	DATE	DESCRIPTION	DRAWING NO	ORIENTATION	
				architects	
				m u r a l a g e	
				architects , interior decorators & muralists	
				B-1/29 , sector - a , aliganj lucknow	
				phone no. : 2321590, 2320715	
Ref No - L-72(AF-939)				Date -	
Sheet No -				UNIT PLANS	