


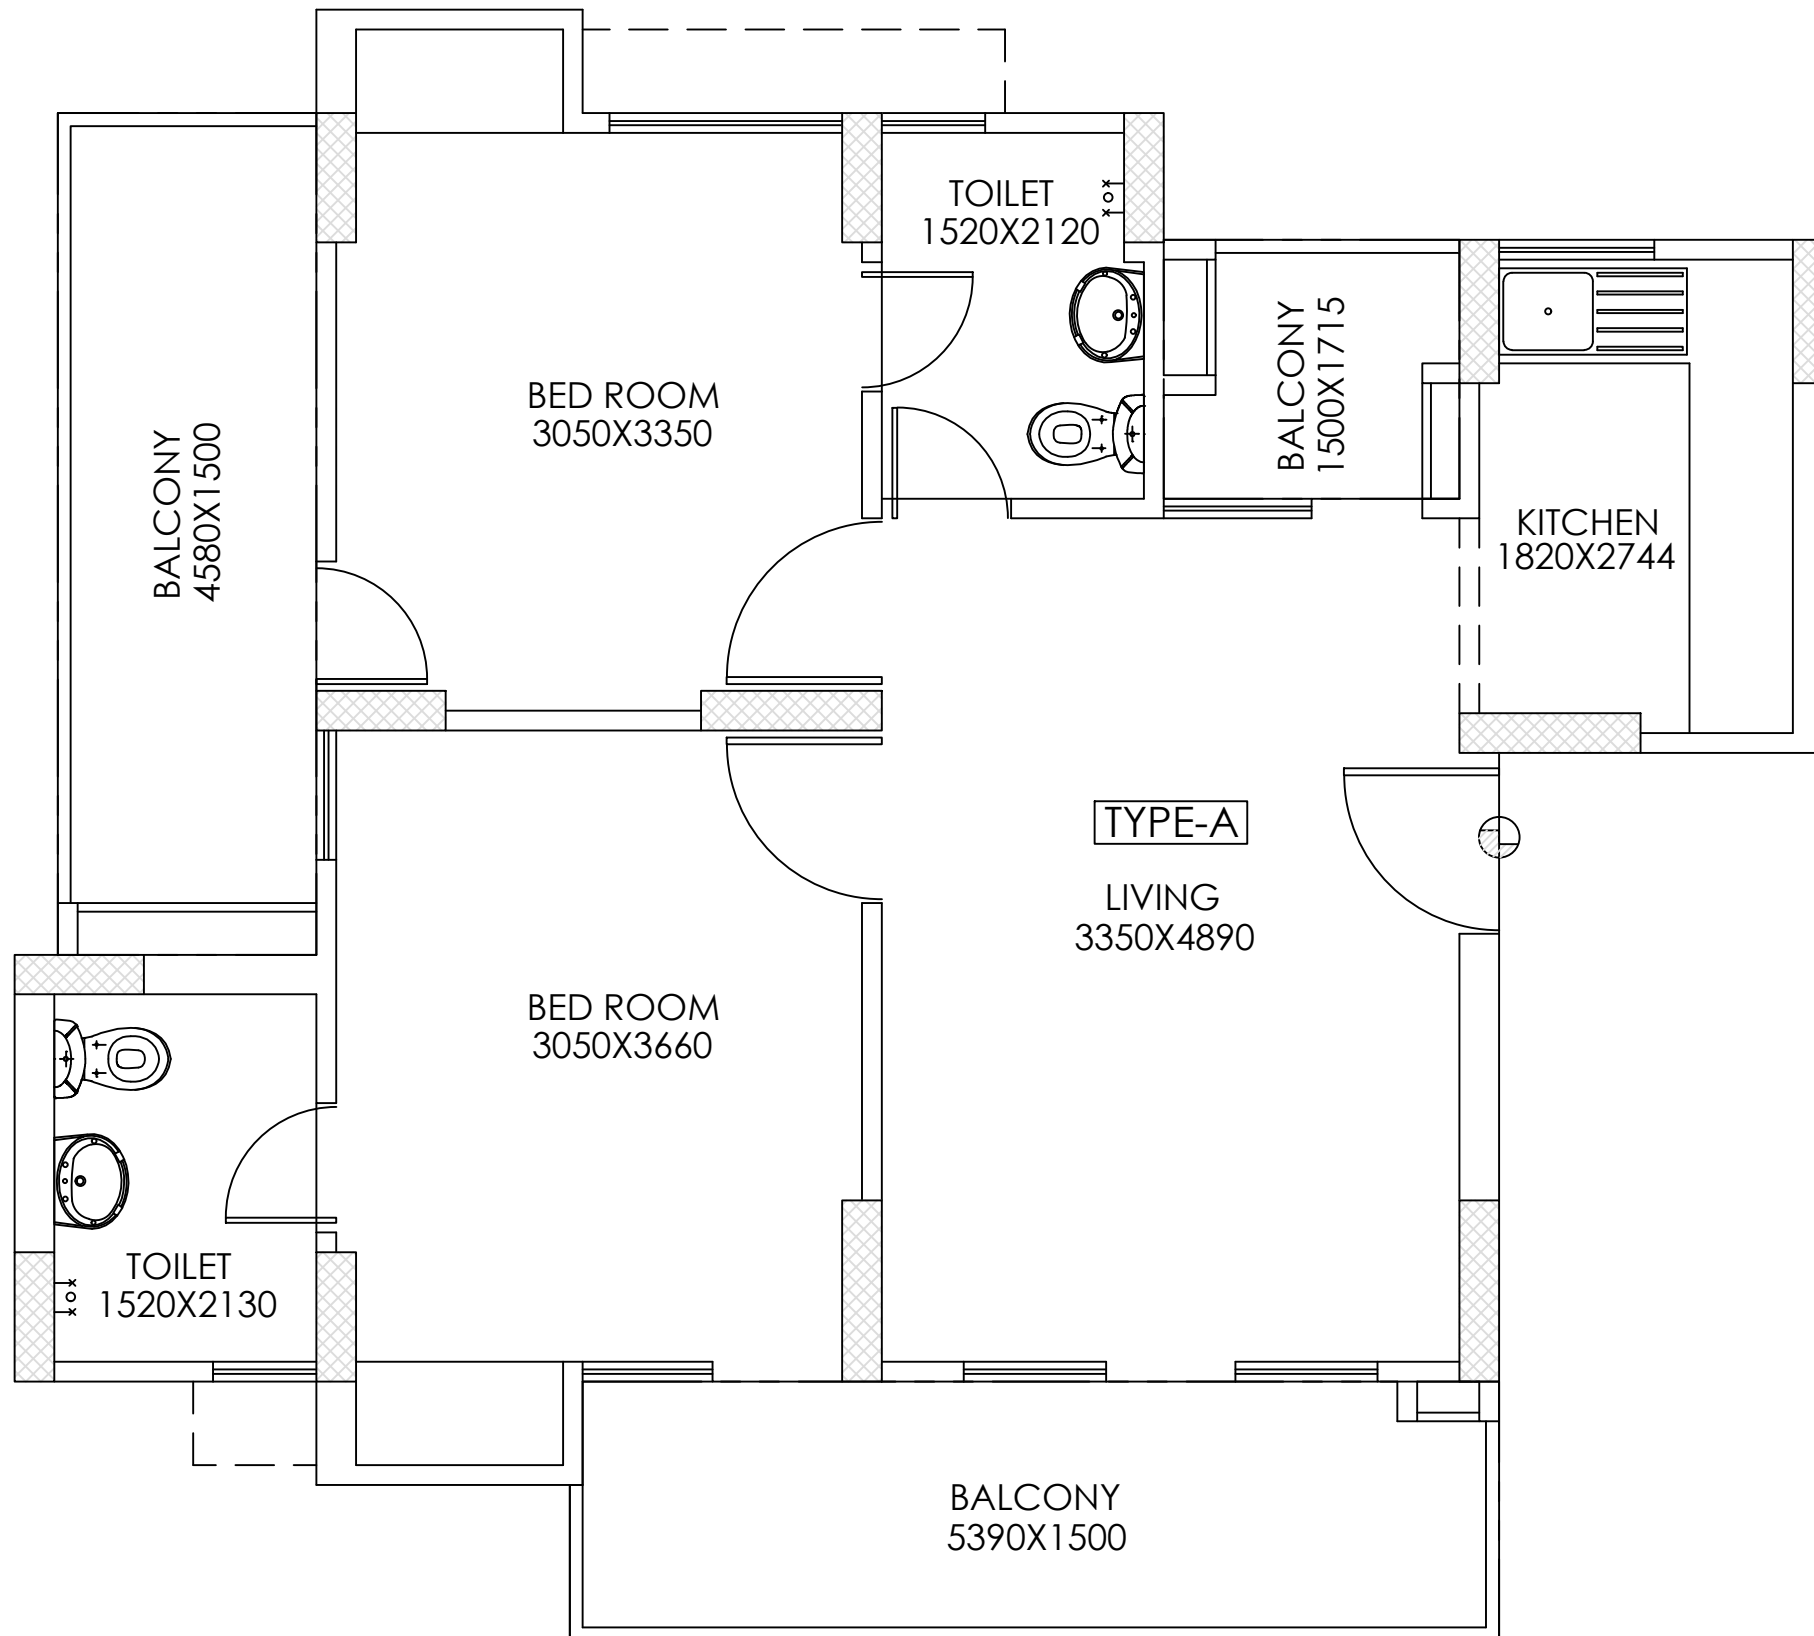

ANTRIKSH GOLF CITY								
UNIT TYPE	CARPET AREA AS PER RERA		BALCONY AREA		EXTERNAL WALL & COLUMN AREA		TOTAL AREA	
	AREA (IN SQ.M.)	AREA (IN SQ.FT.)	AREA (IN SQ.M.)	AREA (IN SQ.FT.)	AREA (IN SQ.M.)	AREA (IN SQ.FT.)	AREA (IN SQ.M.)	AREA (IN SQ.FT.)
TYPE-A	51.83	557.89	17.932	193.02	6.563	70.64	76.325	821.55

PROJECT:-
GROUP HOUSING FOR
ANTRIKSH GOLF CITY
AT PLOT NO.-SC-01\B-2
SECTOR-150, AT NOIDA (U.P.)

DRG. TITLE:-
UNIT PLAN (TYPE-A)

SCALE:-1/25


DLT.BY:-Mukesh

ARCHITECTS:-

ANDLEYS ASSOCIATES PVT.LTD.
ARCHITECTS ENGINEERS PLANNERS
39 HOUSING SOCIETY N.D.S.E-I NEW DELHI - 110049

DRG. NO.:-A-04

DATE:-09/04/2013

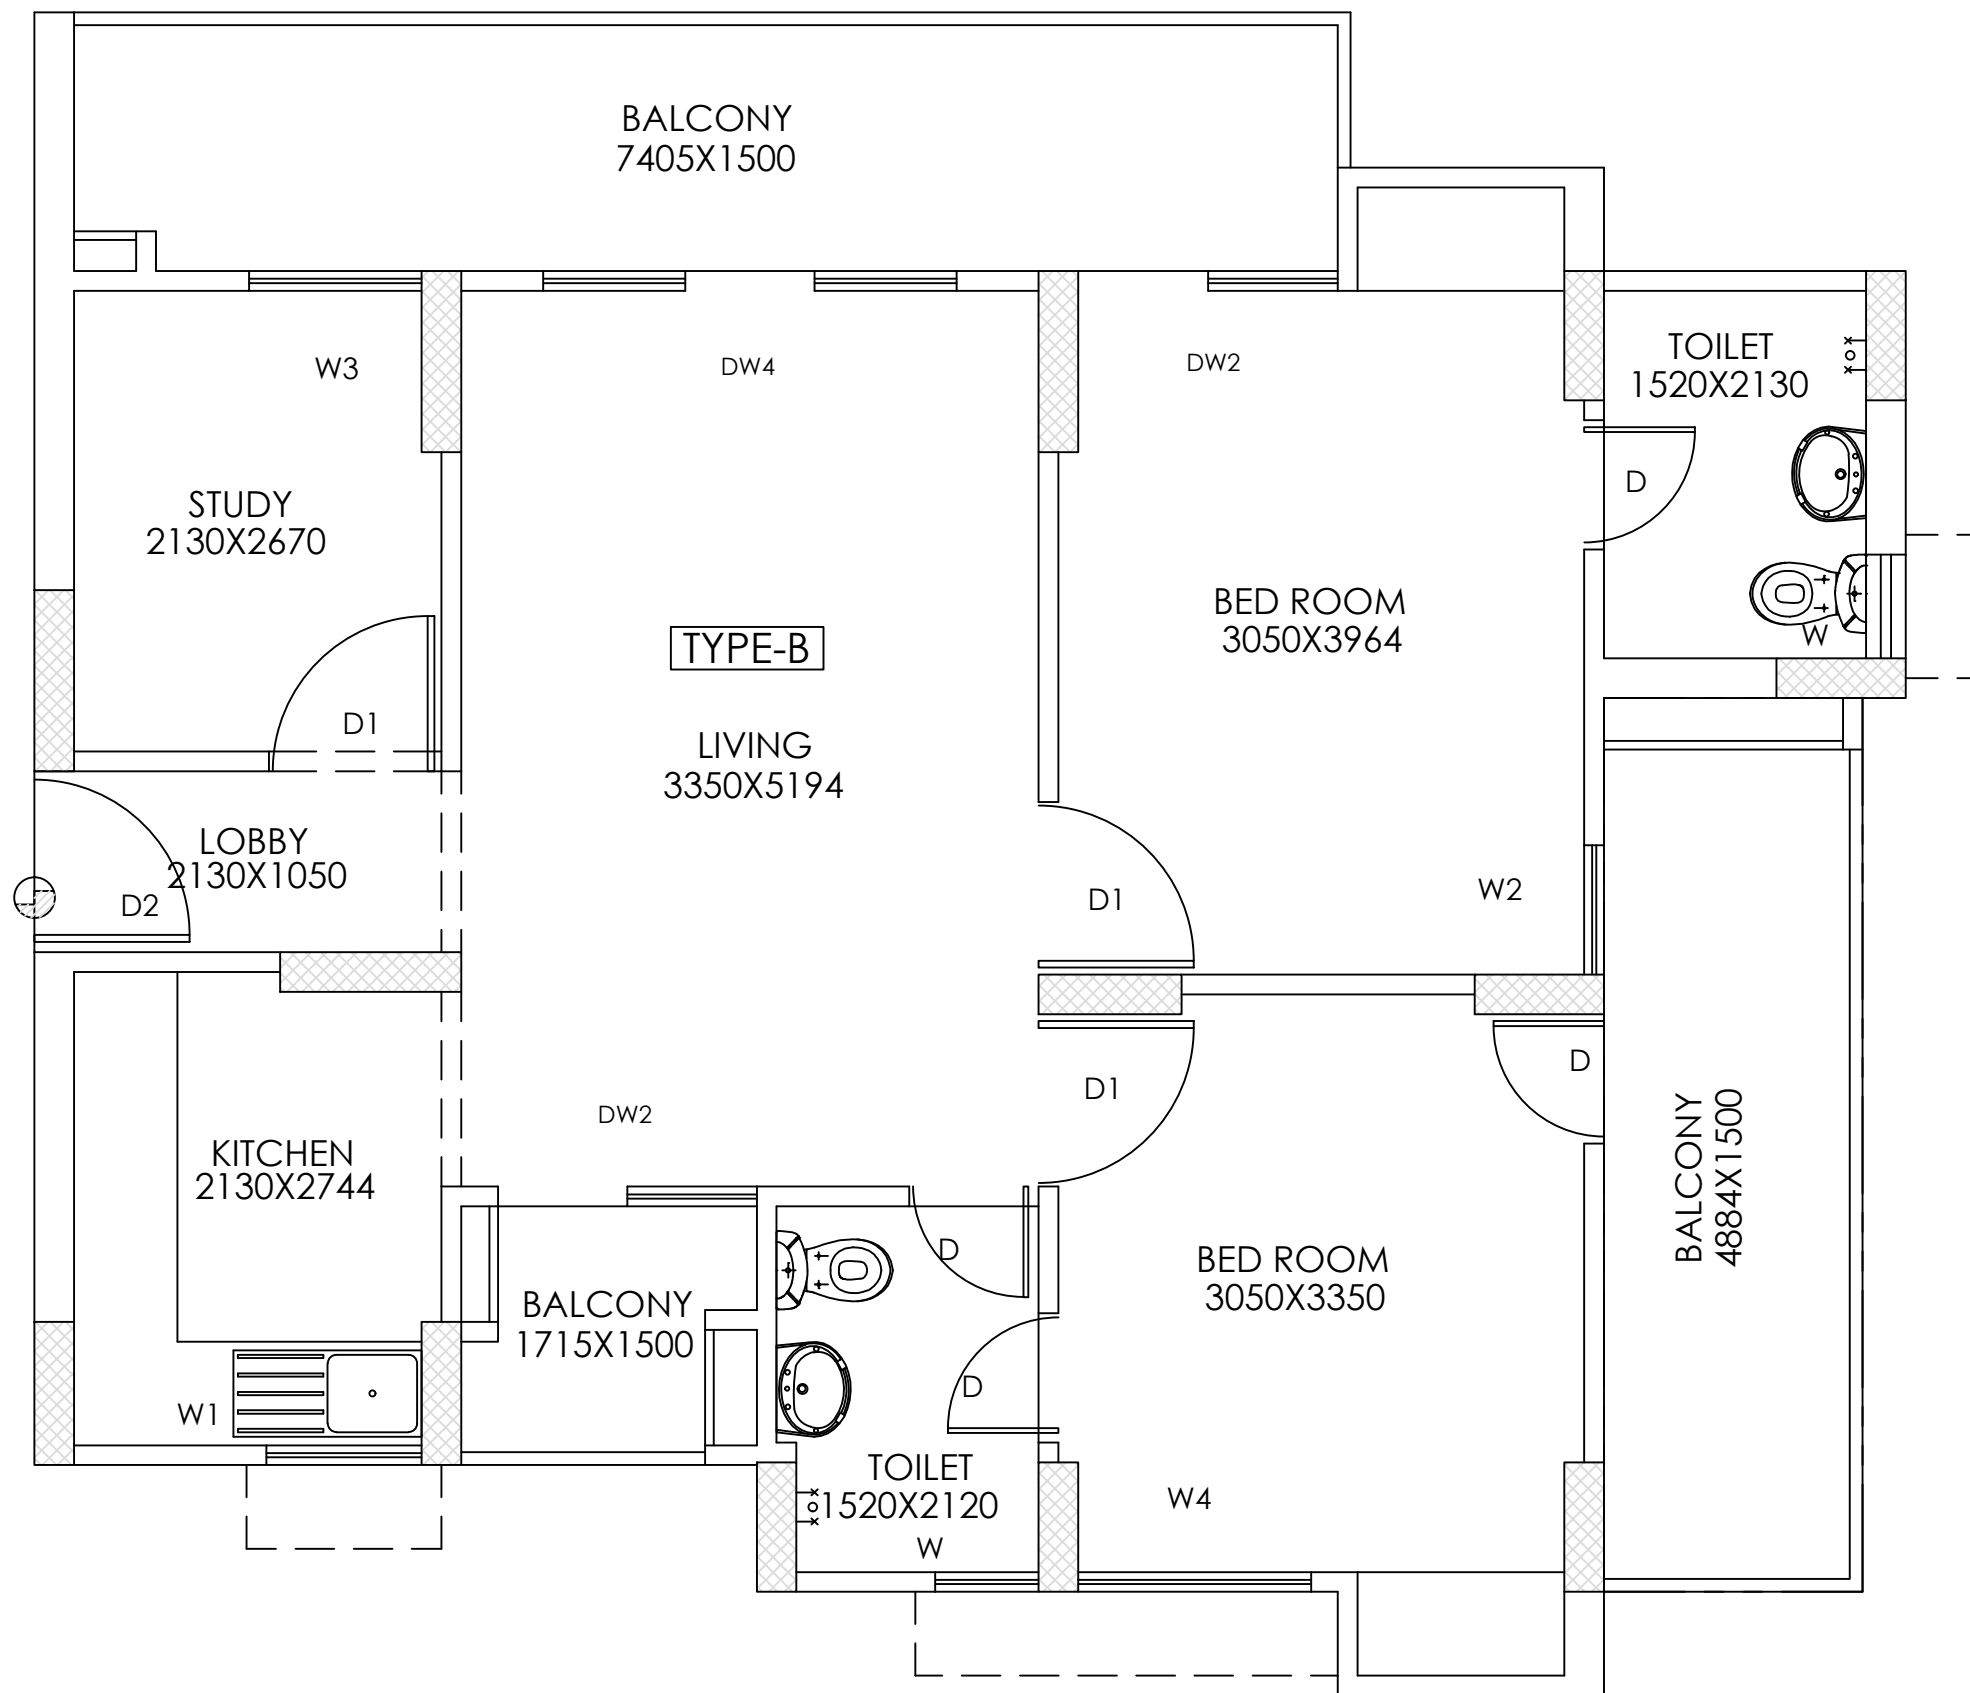

ANTRIKSH GOLF CITY								
UNIT TYPE	CARPET AREA AS PER RERA		BALCONY AREA		EXTERNAL WALL & COLUMN AREA		TOTAL AREA	
	AREA (IN SQ.M.)	AREA (IN SQ.FT.)	AREA (IN SQ.M.)	AREA (IN SQ.FT.)	AREA (IN SQ.M.)	AREA (IN SQ.FT.)	AREA (IN SQ.M.)	AREA (IN SQ.FT.)
TYPE-B	63.232	680.62	18.838	202.77	9.998	107.62	92.068	991.01


PROJECT:-
GROUP HOUSING FOR
ANTRIKSH GOLF CITY
AT PLOT NO.-SC-01\B-2
SECTOR-150, AT NOIDA (U.P.)

DRG. TITLE:-
UNIT PLAN (TYPE-B)

SCALE:-1/25
DLT.BY:-Mukesh

DRG. NO.:-A-04
DATE:-09/04/2013

ARCHITECTS:-
ANDLEYS ASSOCIATES PVT.LTD.
ARCHITECTS ENGINEERS PLANNERS
39 HOUSING SOCIETY N.D.S.E-I NEW DELHI - 110049

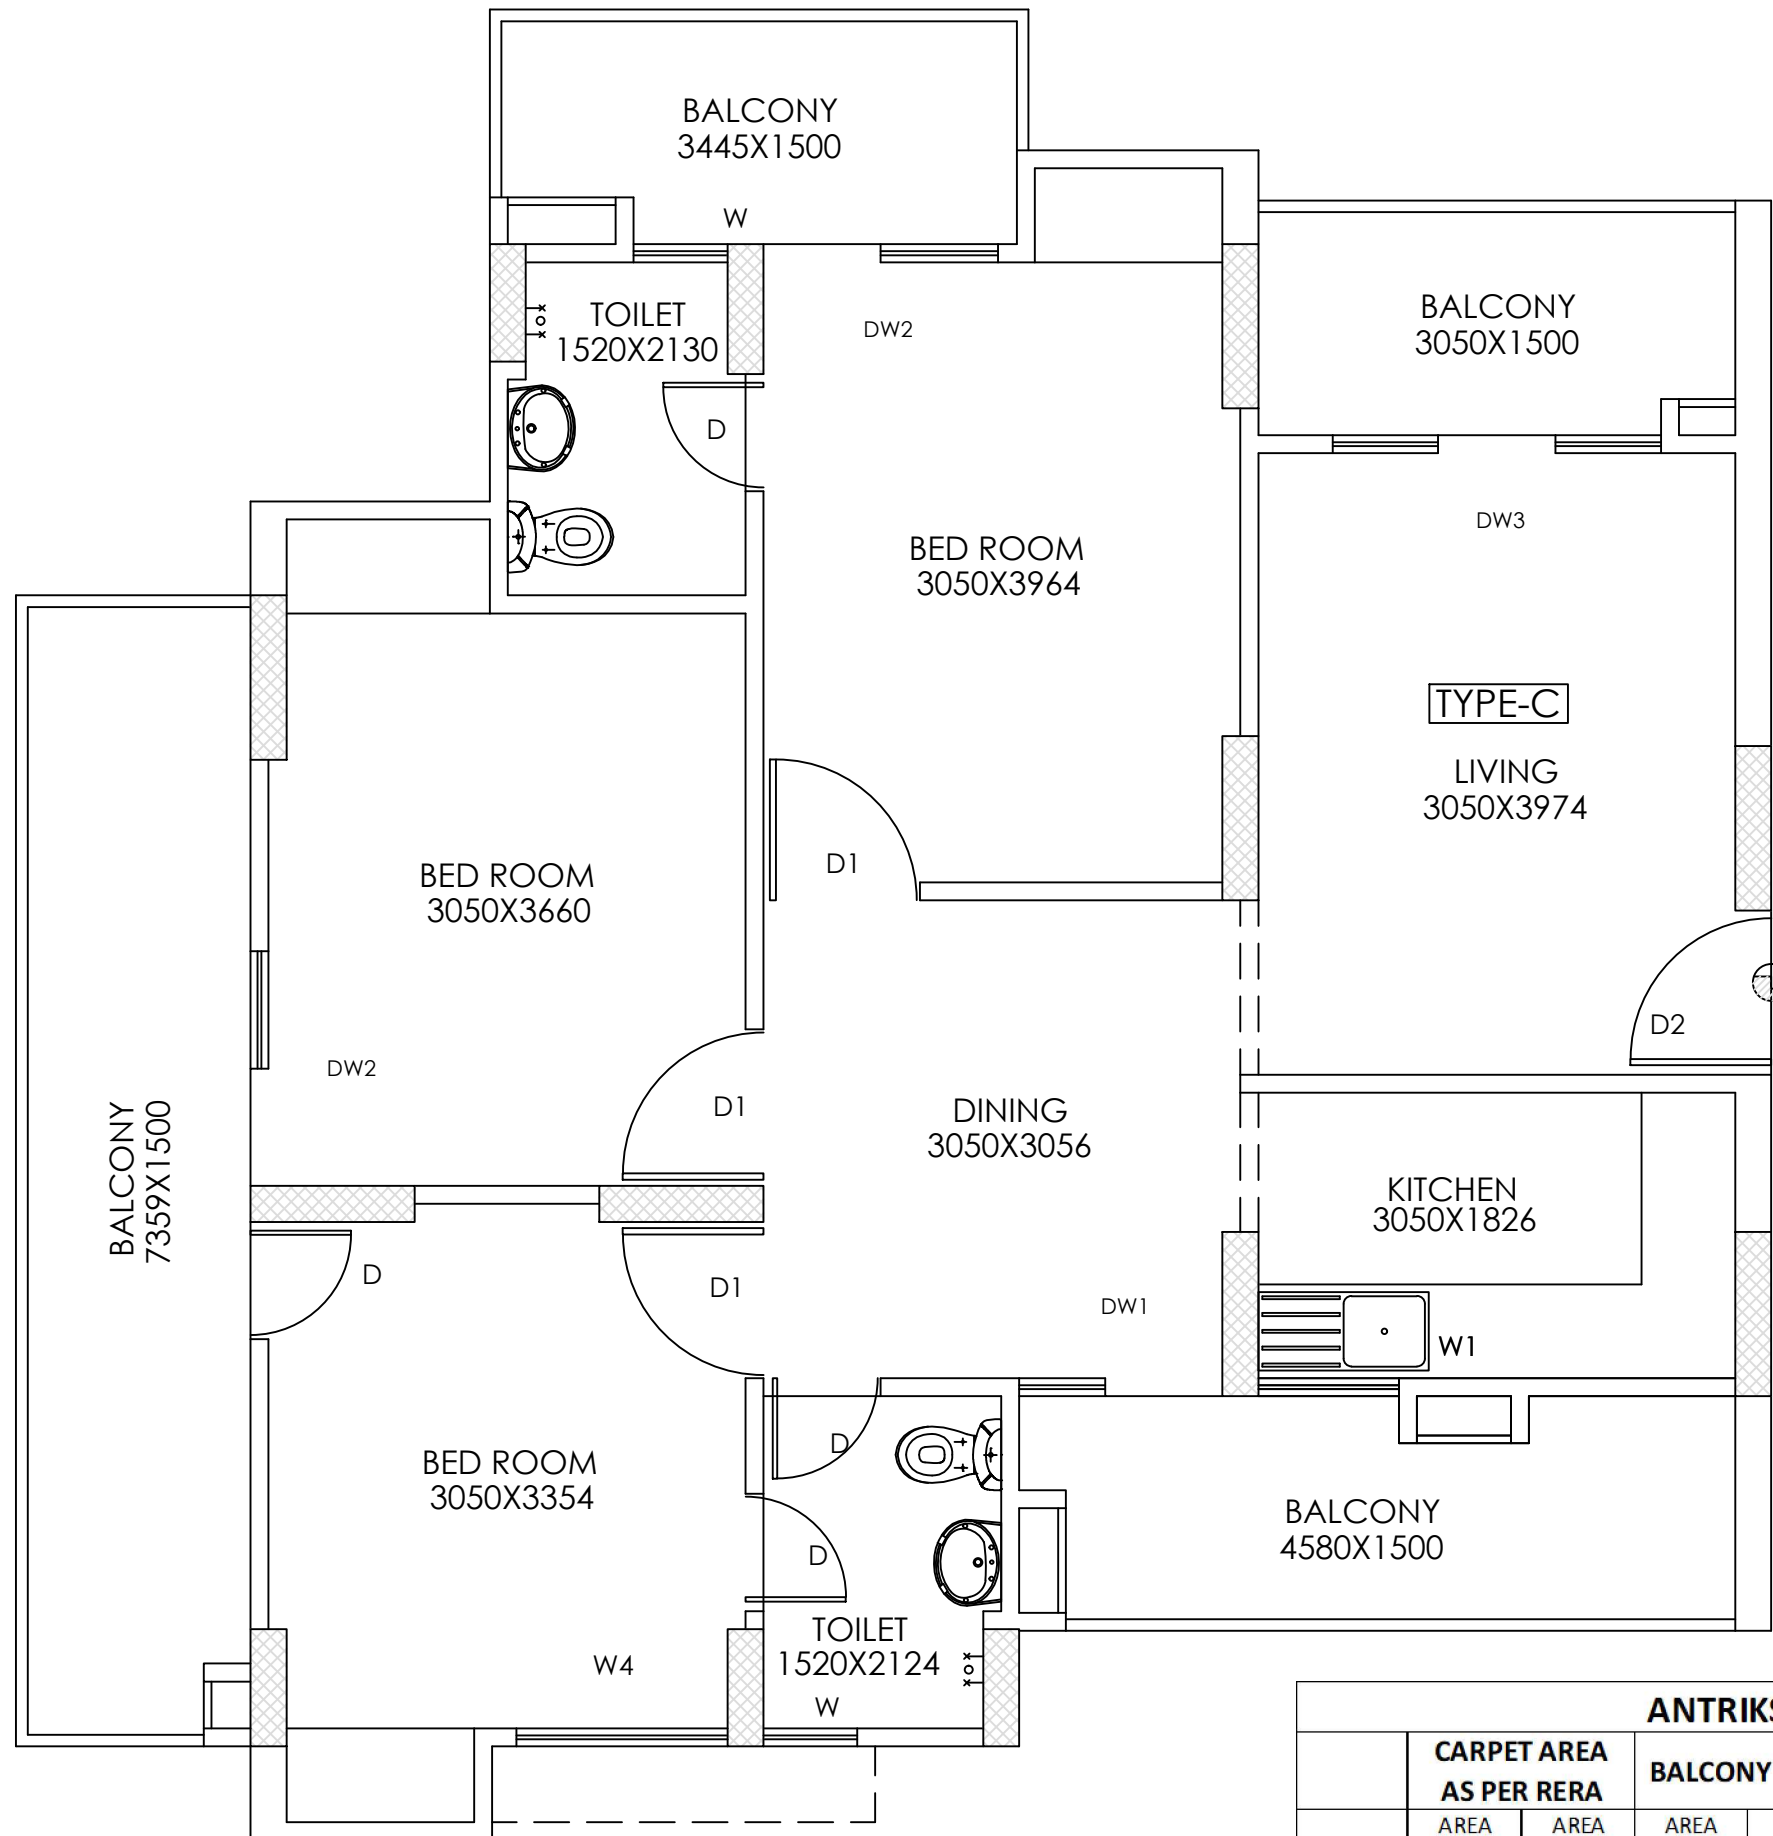

ANTRIKSH GOLF CITY								
UNIT TYPE	CARPET AREA AS PER RERA		BALCONY AREA		EXTERNAL WALL & COLUMN AREA		TOTAL AREA	
	AREA (IN SQ.M.)	AREA (IN SQ.FT.)	AREA (IN SQ.M.)	AREA (IN SQ.FT.)	AREA (IN SQ.M.)	AREA (IN SQ.FT.)	AREA (IN SQ.M.)	AREA (IN SQ.FT.)
TYPE-C	71.442	768.99	27.606	297.15	7.212	77.63	106.26	1143.77

PROJECT:-
GROUP HOUSING FOR
ANTRIKSH GOLF CITY
AT PLOT NO.-SC-01\B-2
SECTOR-150, AT NOIDA (U.P.)

DRG. TITLE:-
UNIT PLAN (TYPE-C)

SCALE:-1/25
DLT.BY:-Mukesh

DRG. NO.:-A-04
DATE:-09/04/2013

ARCHITECTS:-
ANDLEYS ASSOCIATES PVT.LTD.
ARCHITECTS ENGINEERS PLANNERS
39 HOUSING SOCIETY N.D.S.E-I NEW DELHI - 110049