


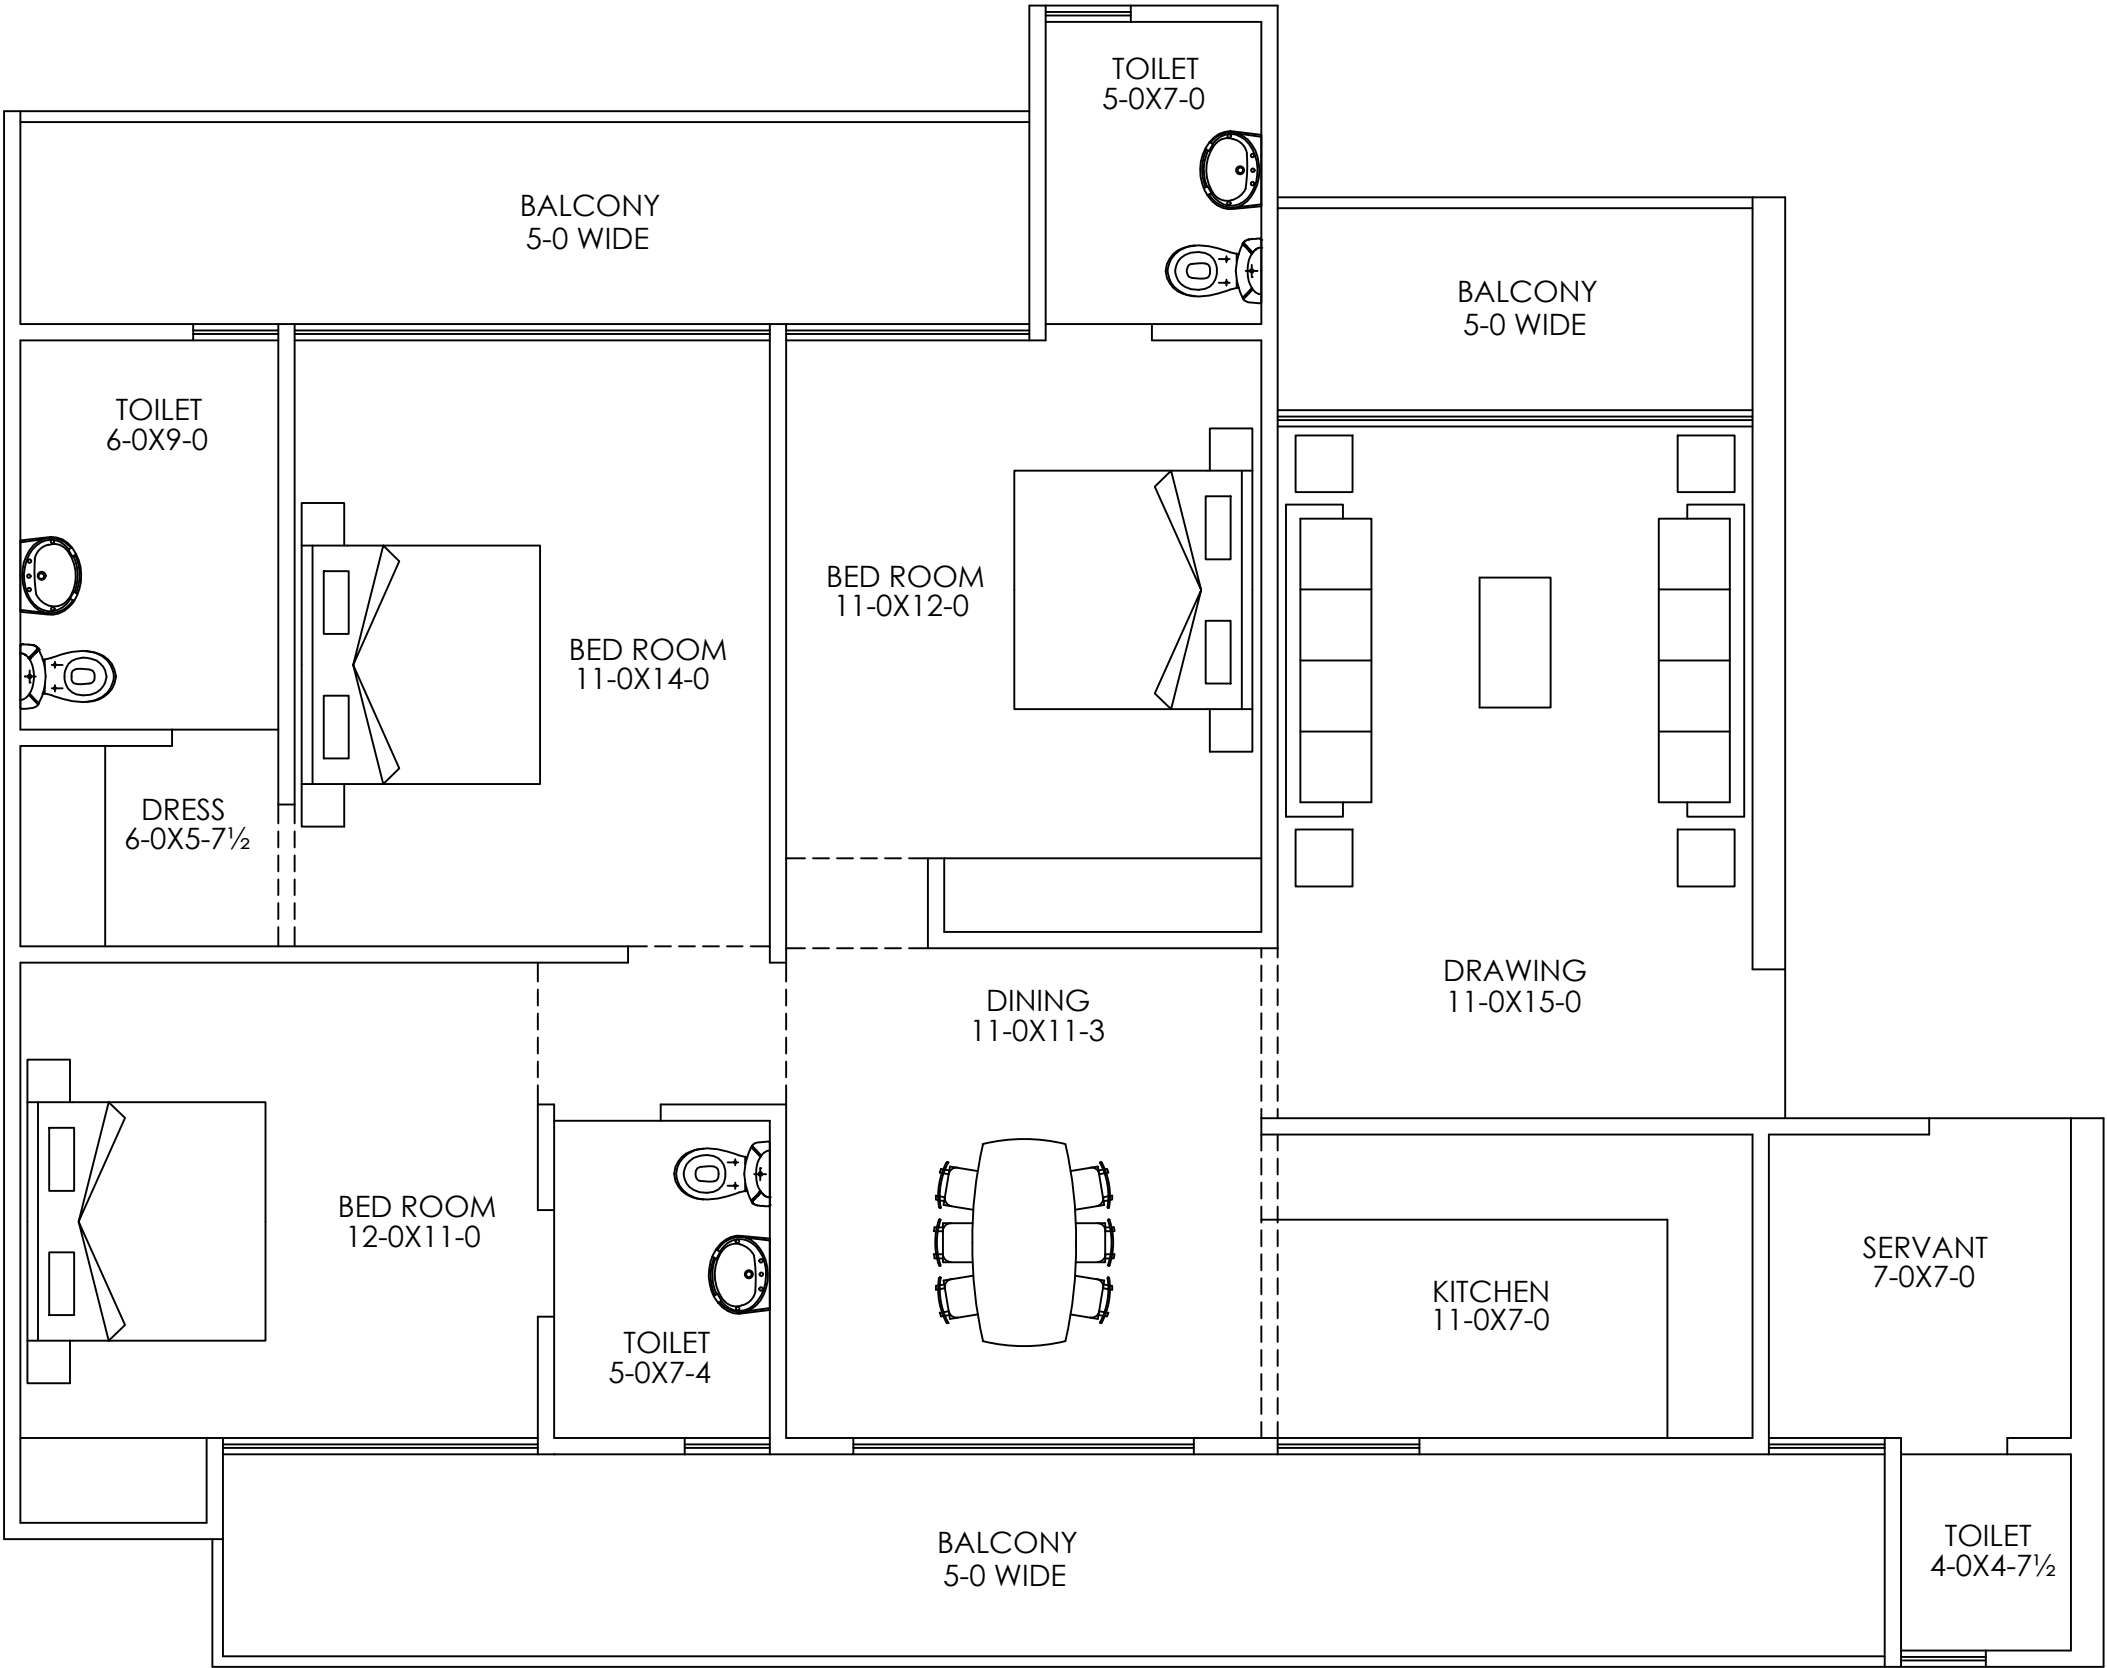

ANTRIKSH GOLF CITY								
UNIT TYPE	CARPET AREA AS PER RERA		BALCONY AREA		EXTERNAL WALL & COLUMN AREA		TOTAL AREA	
	AREA (IN SQ.M.)	AREA (IN SQ.FT.)	AREA (IN SQ.M.)	AREA (IN SQ.FT.)	AREA (IN SQ.M.)	AREA (IN SQ.FT.)	AREA (IN SQ.M.)	AREA (IN SQ.FT.)
TYPE-E	102.314	1101.30	33.337	358.84	8.591	92.47	144.242	1552.61

PROJECT:-
GROUP HOUSING FOR
ANTRIKSH GOLF CITY
AT PLOT NO.-SC-01 \B-2
SECTOR-150, AT NOIDA (U.P.)

DRG. TITLE:-
UNIT PLAN (TYPE-E)

SCALE:-1/25


DLT.BY:-Mukesh

ARCHITECTS:-

ANDLEYS ASSOCIATES PVT.LTD.
ARCHITECTS ENGINEERS PLANNERS
39 HOUSING SOCIETY N.D.S.E-I NEW DELHI - 110049

DRG. NO.:-A-04

DATE:-09/04/2013

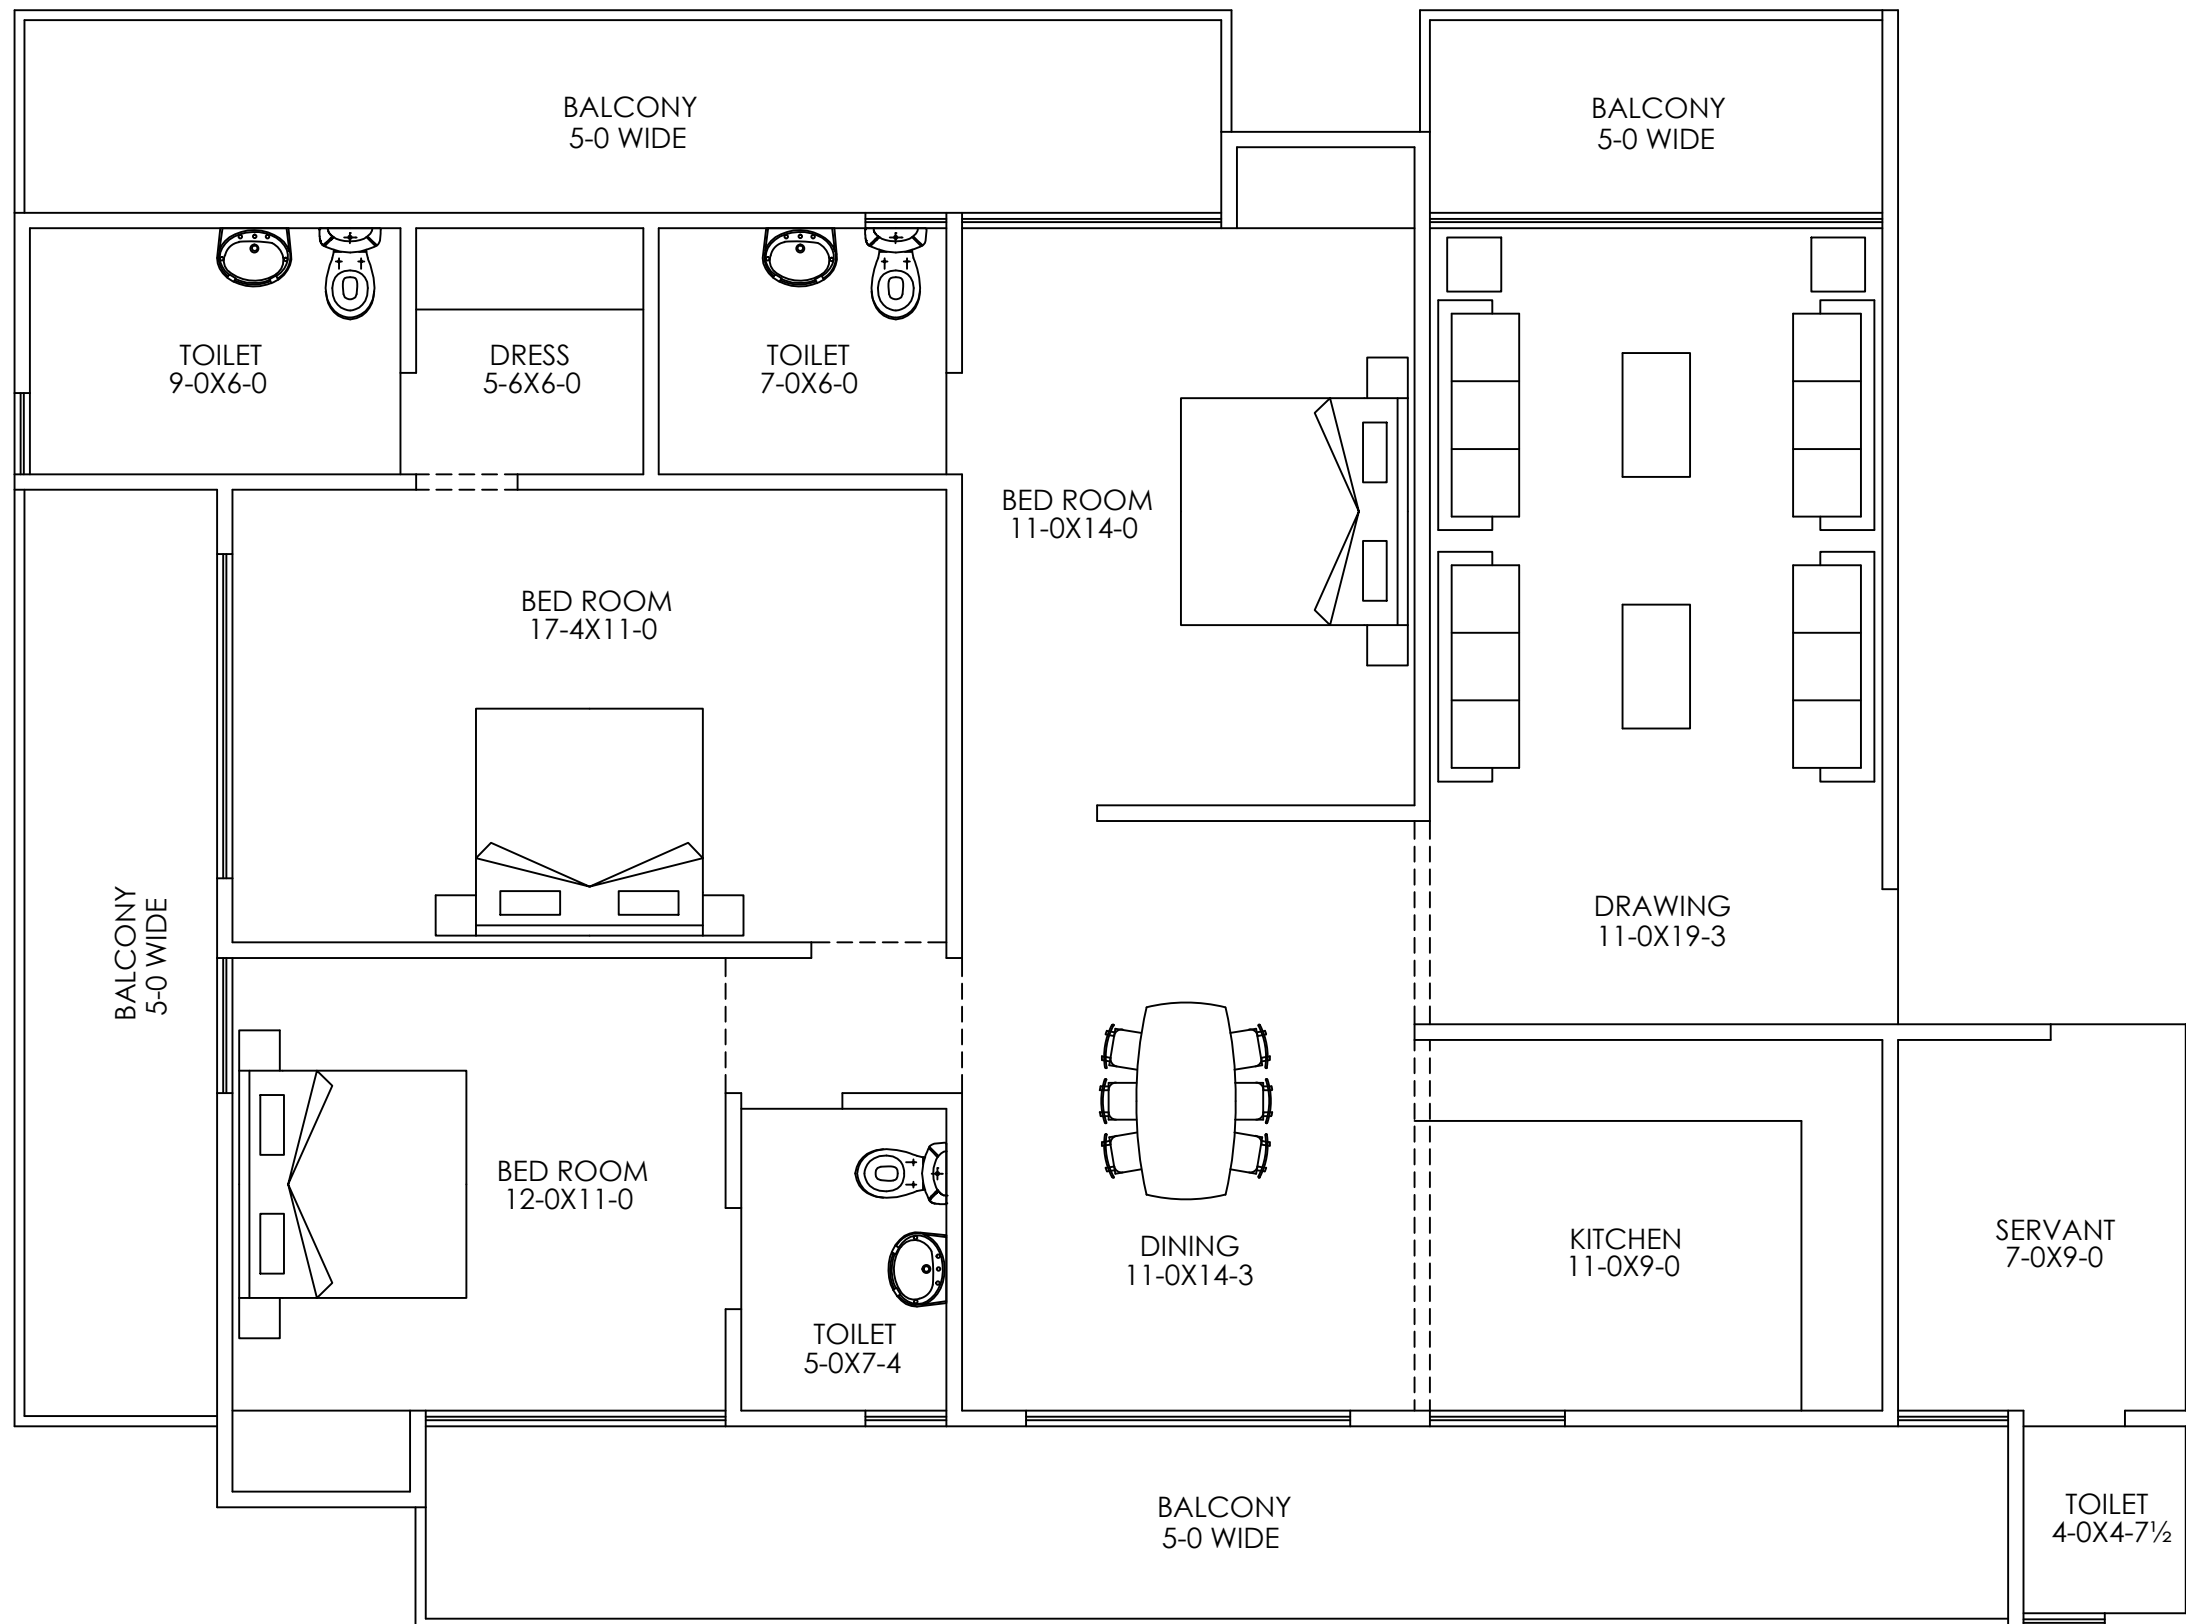

ANTRIKSH GOLF CITY								
UNIT TYPE	CARPET AREA AS PER RERA		BALCONY AREA		EXTERNAL WALL & COLUMN AREA		TOTAL AREA	
	AREA (IN SQ.M.)	AREA (IN SQ.FT.)	AREA (IN SQ.M.)	AREA (IN SQ.FT.)	AREA (IN SQ.M.)	AREA (IN SQ.FT.)	AREA (IN SQ.M.)	AREA (IN SQ.FT.)
TYPE-F	118.217	1272.47	46.597	501.56	8.839	95.14	173.653	1869.18

PROJECT:-
GROUP HOUSING FOR
ANTRIKSH GOLF CITY
AT PLOT NO.-SC-01\B-2
SECTOR-150, AT NOIDA (U.P.)

DRG. TITLE:-
UNIT PLAN (TYPE-F)

SCALE:-1/25


DRG. NO.:-A-04

DLT.BY.:-Mukesh

DATE:-09/04/2013

ARCHITECTS:-

ANDLEYS ASSOCIATES PVT.LTD.
ARCHITECTS ENGINEERS PLANNERS
39 HOUSING SOCIETY N.D.S.E-I NEW DELHI - 110049

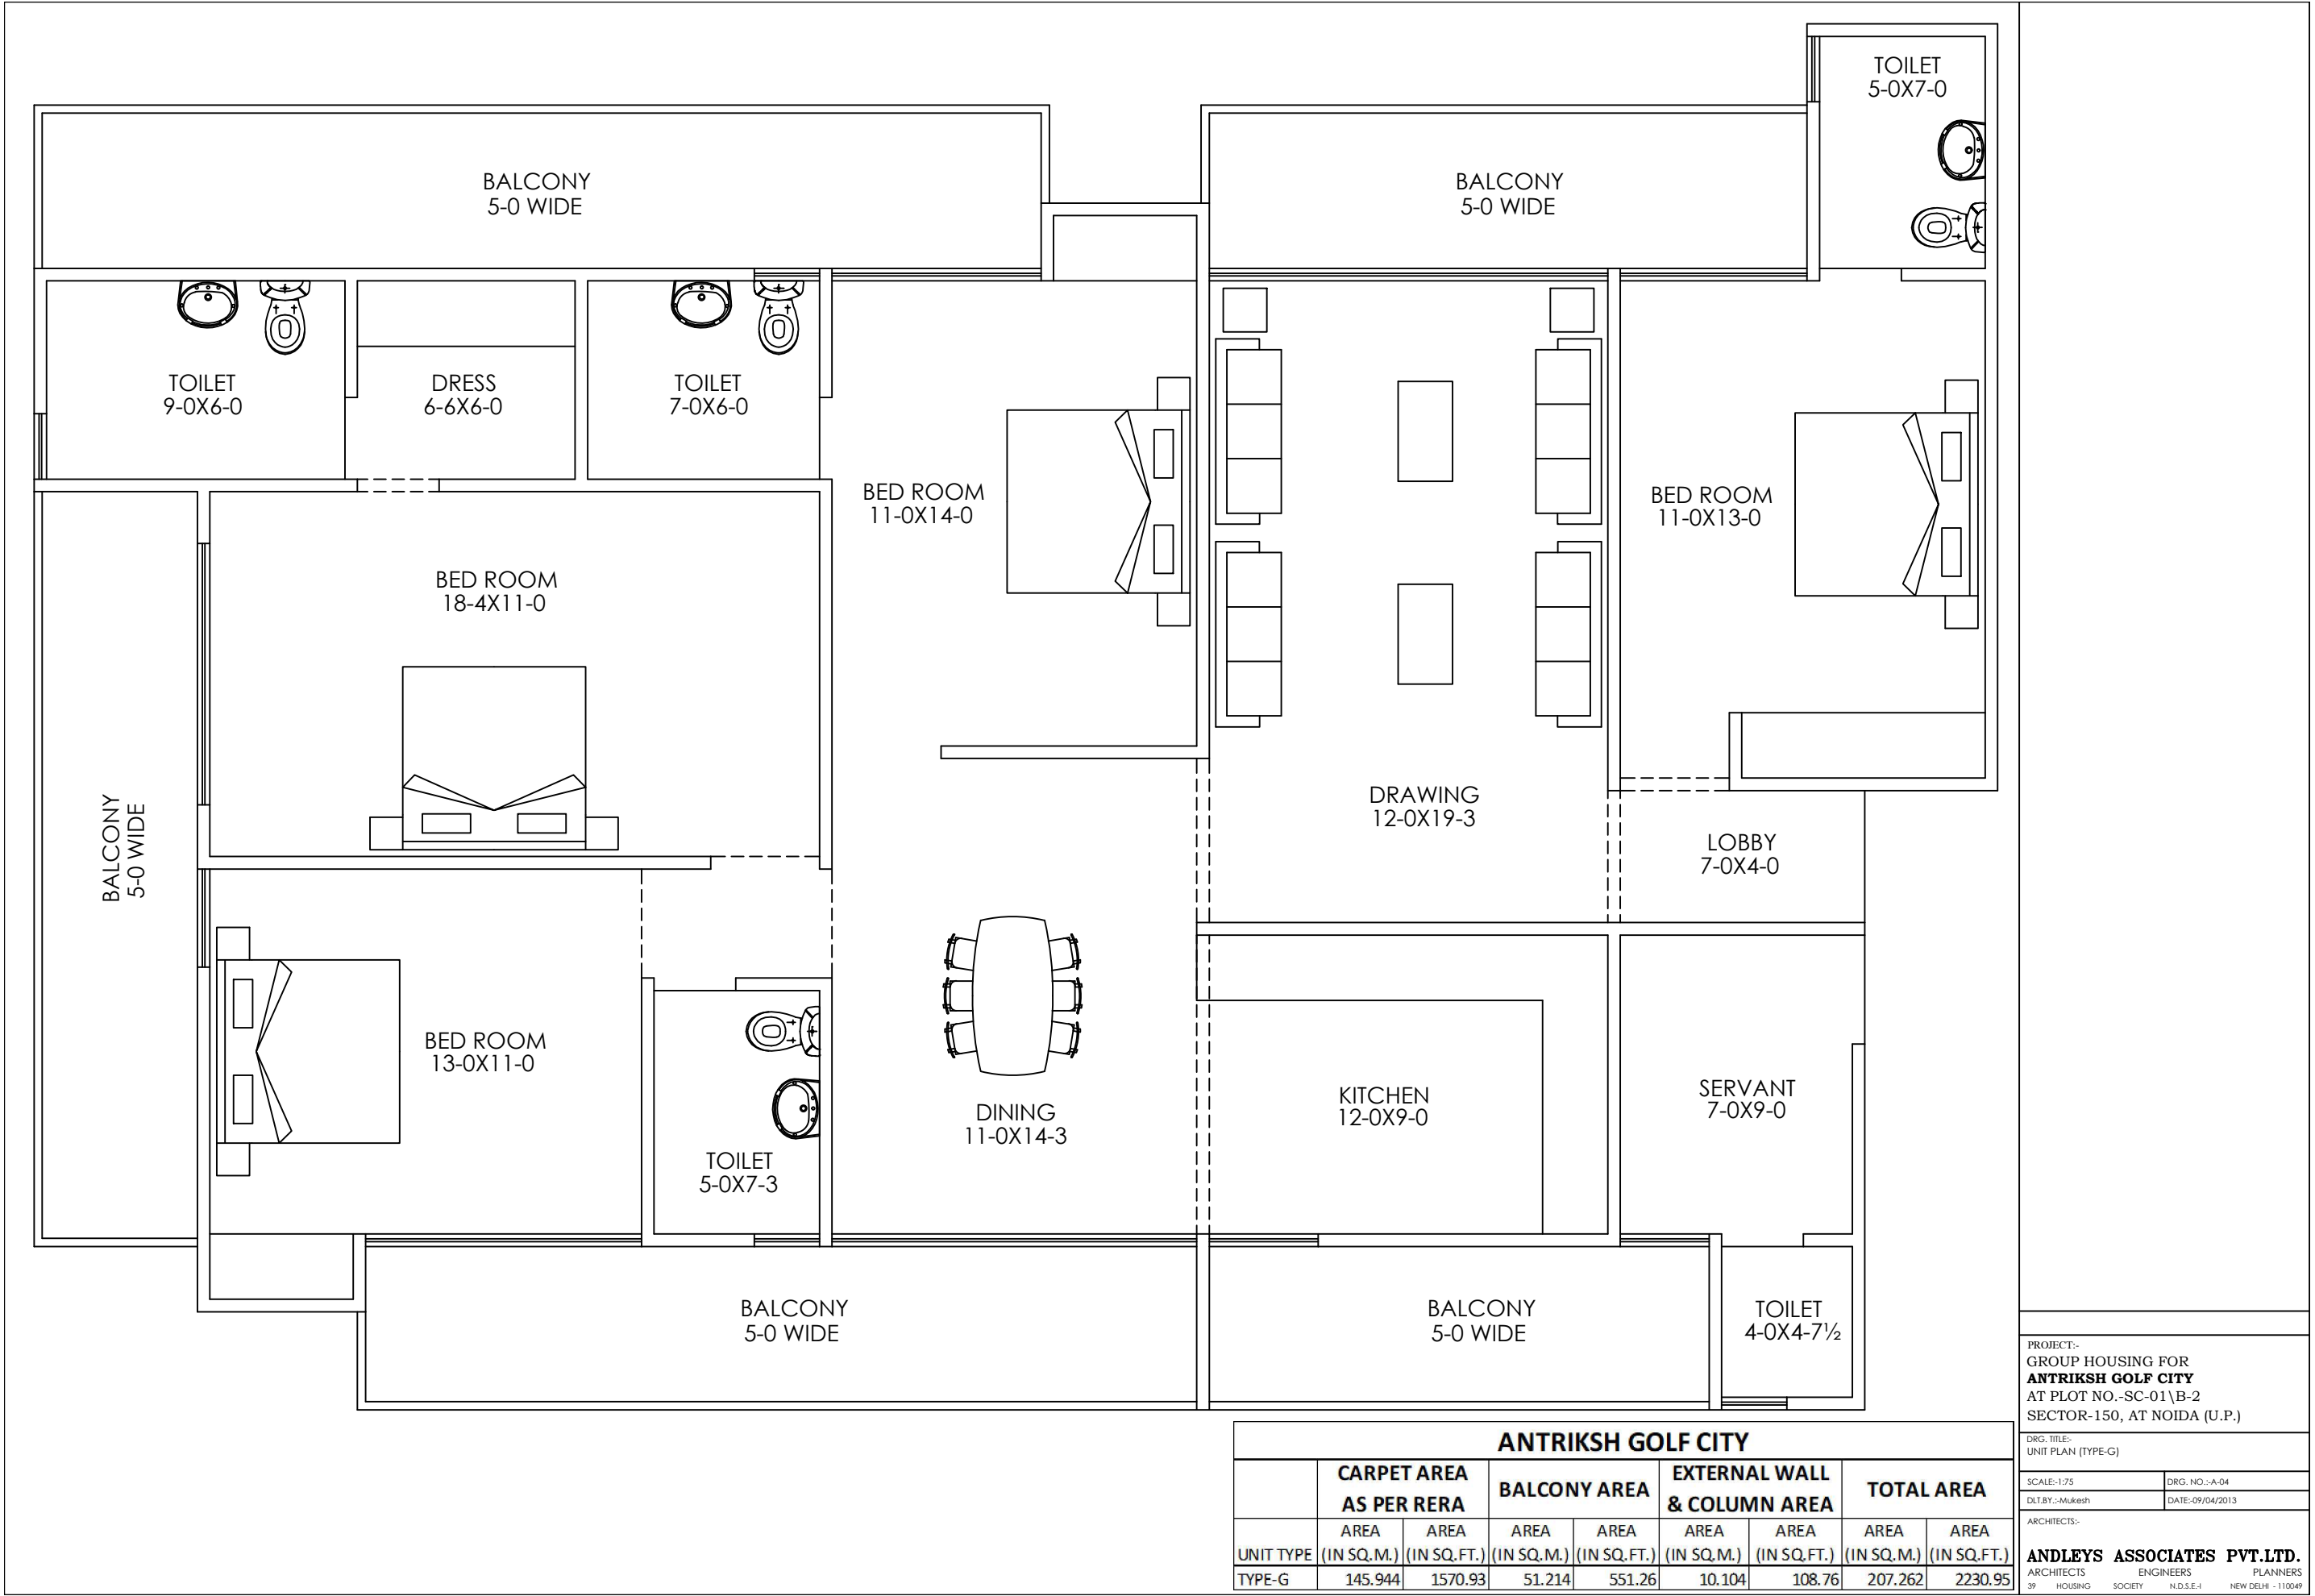

ANTRIKSH GOLF CITY								
UNIT TYPE	CARPET AREA AS PER RERA		BALCONY AREA		EXTERNAL WALL & COLUMN AREA		TOTAL AREA	
	AREA (IN SQ.M.)	AREA (IN SQ.FT.)	AREA (IN SQ.M.)	AREA (IN SQ.FT.)	AREA (IN SQ.M.)	AREA (IN SQ.FT.)	AREA (IN SQ.M.)	AREA (IN SQ.FT.)
TYPE-G	145.944	1570.93	51.214	551.26	10.104	108.76	207.262	2230.95

PROJECT:-
GROUP HOUSING FOR
ANTRIKSH GOLF CITY
AT PLOT NO.-SC-01\B-2
SECTOR-150, AT NOIDA (U.P.)

DRG. TITLE:-
UNIT PLAN (TYPE-G)

SCALE:-1/25
DLT.BY:-Mukesh

DRG. NO.:-A-04
DATE:-09/04/2013

ARCHITECTS:-
ANDLEYS ASSOCIATES PVT.LTD.
ARCHITECTS ENGINEERS PLANNERS
39 HOUSING SOCIETY N.D.S.E-I NEW DELHI - 110049