



THIS MAP HAS BEEN PREPARED UNDER MASTER PLAN 2021, BHAWAN UPVIDHI 2008

ARCHITECT

Architect's Avenue
D-2/122 Sambhav Tower Vibhuti Khand
Gomtinagar Lucknow,

OWNERS

SCALE

NORTH

SHEET NO. 07

DATE

**Proposed And Revised Residential Complex At Plot No.-11/GH-07C ,
Vrindavan Yojna , Raebareli Road , Lucknow
For Deserve Builders And Developer LTD.**

OWNERS


SCALE

NORTH

SHEET NO. 07

DATE

WING-A(13TH & 14TH FLOOR)

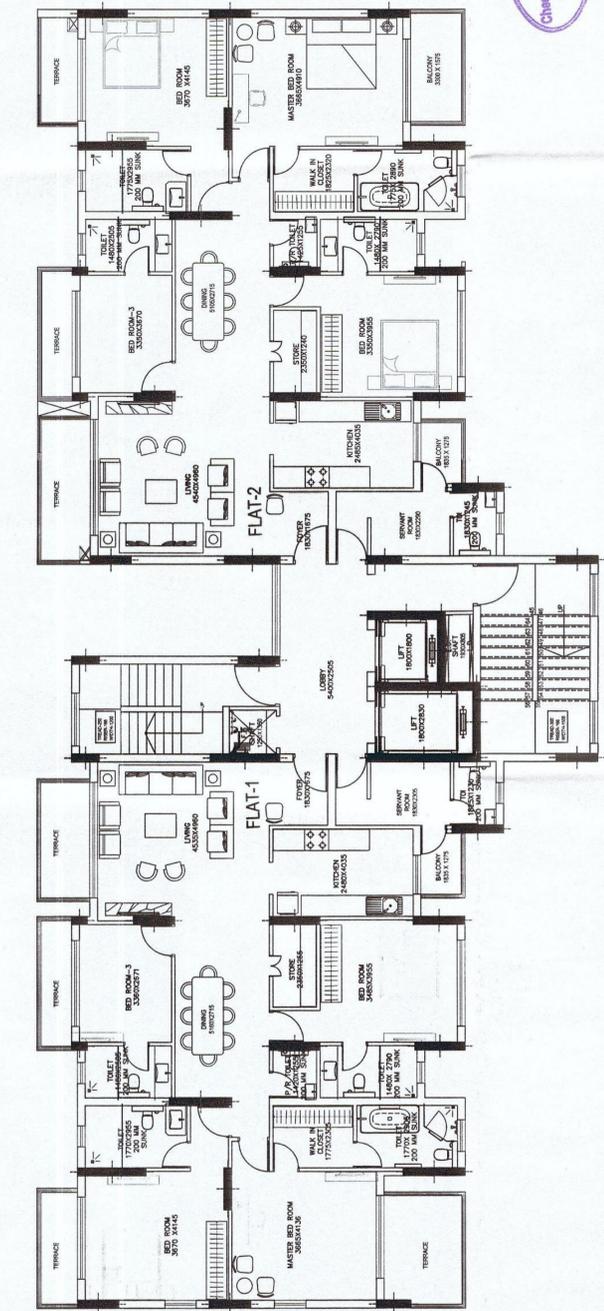


उक्त तारीख समिति के अनुमोदनोपरान्त स्वीकृत


मुख्य वास्तुविद् नियोजक के अनुमोदनोपरान्त स्वीकृत


मानविक संरक्षित की निमित्त एवं सर्व मताधिकार के अन्तर्गत प्रकृत पृष्ठ पर चित्रण है।

WING-A(1ST TO 12TH FLOOR)

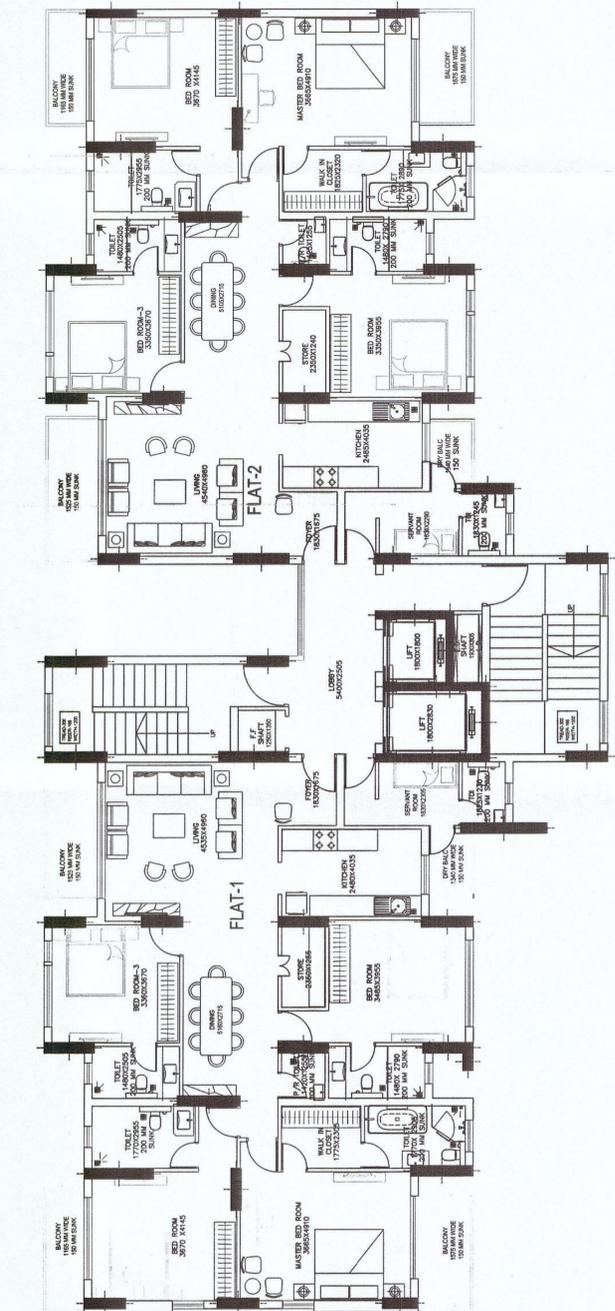

WING-D(1ST & 2ND FLOOR)

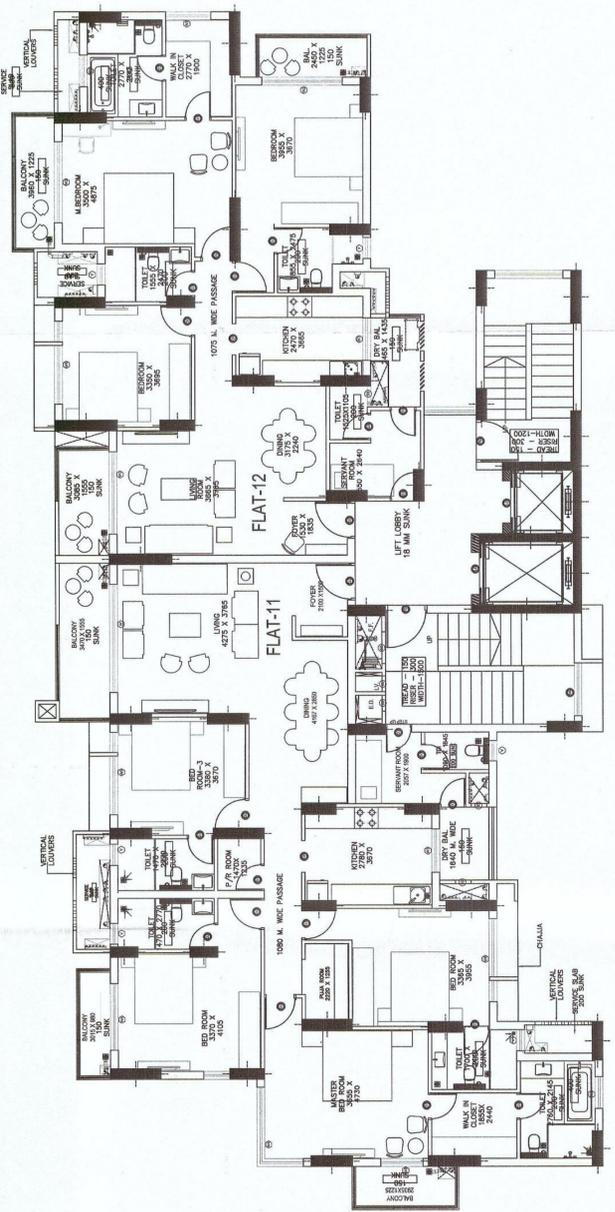

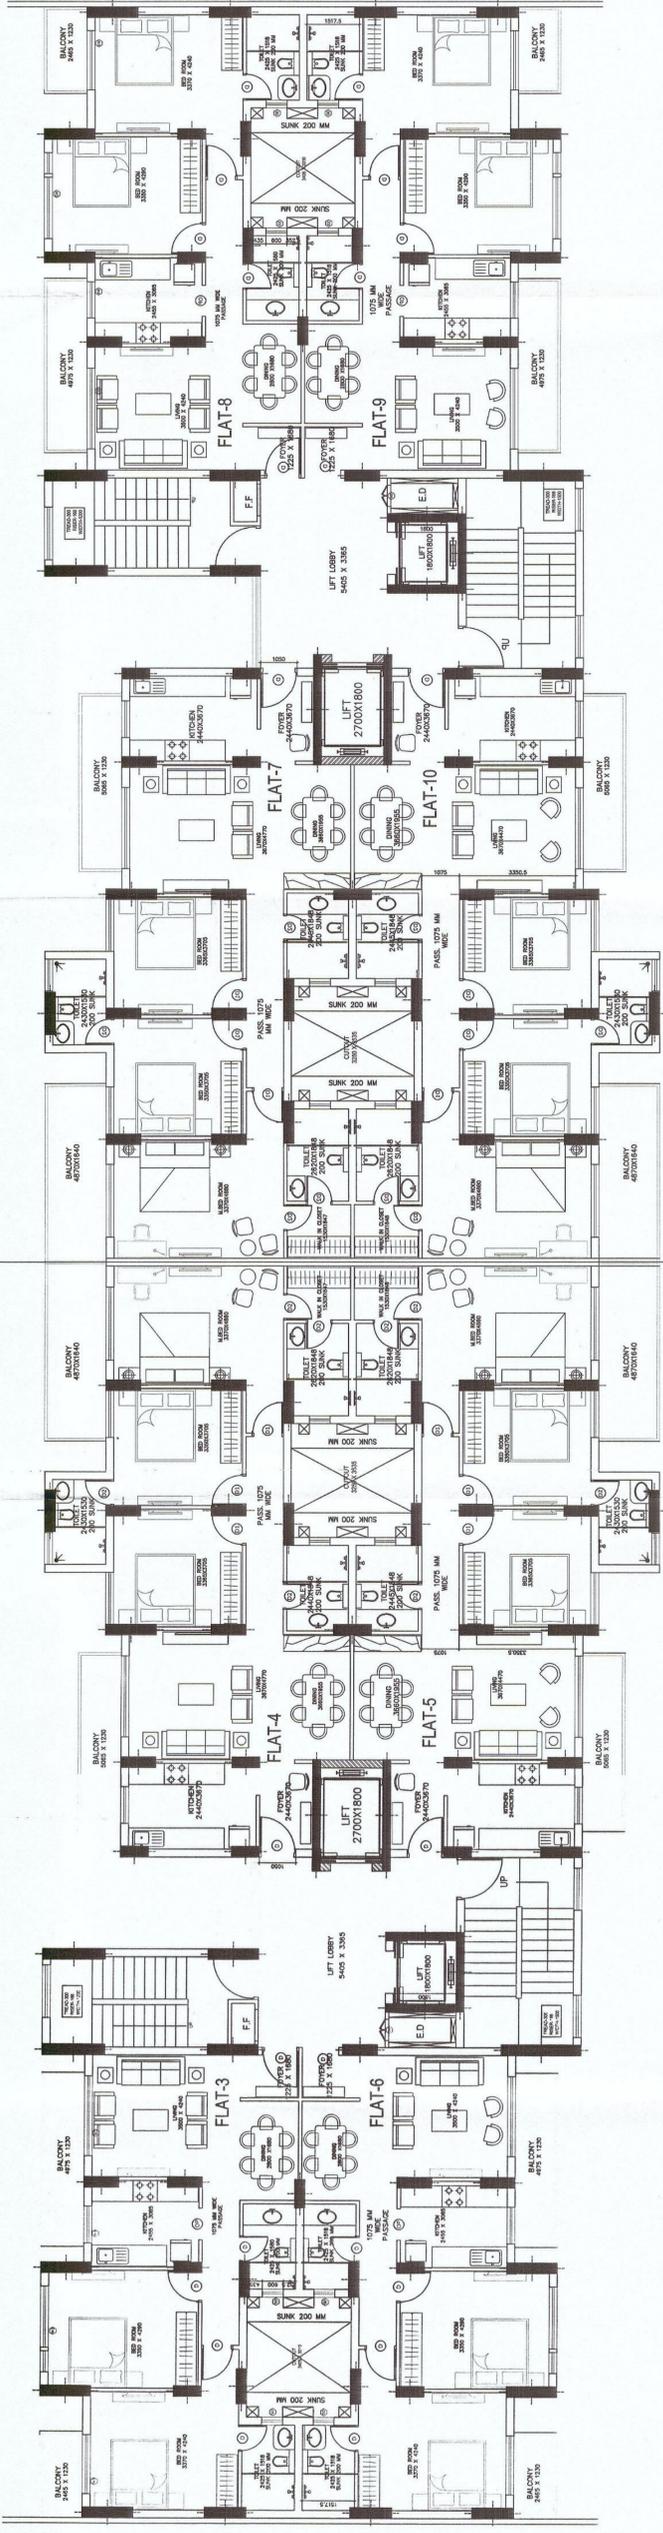


WING-B(1ST TO 12TH FLOOR)

WING-C(1ST TO 12TH FLOOR)

उच्च स्तरीय समिति के अनुमोदनपराल स्वीकृत

मानविक स्वीकृति की शिफ्ट एवं फॉर्मानिक् ड्रॉइंग के विरलोक पुछ एव बरल है।

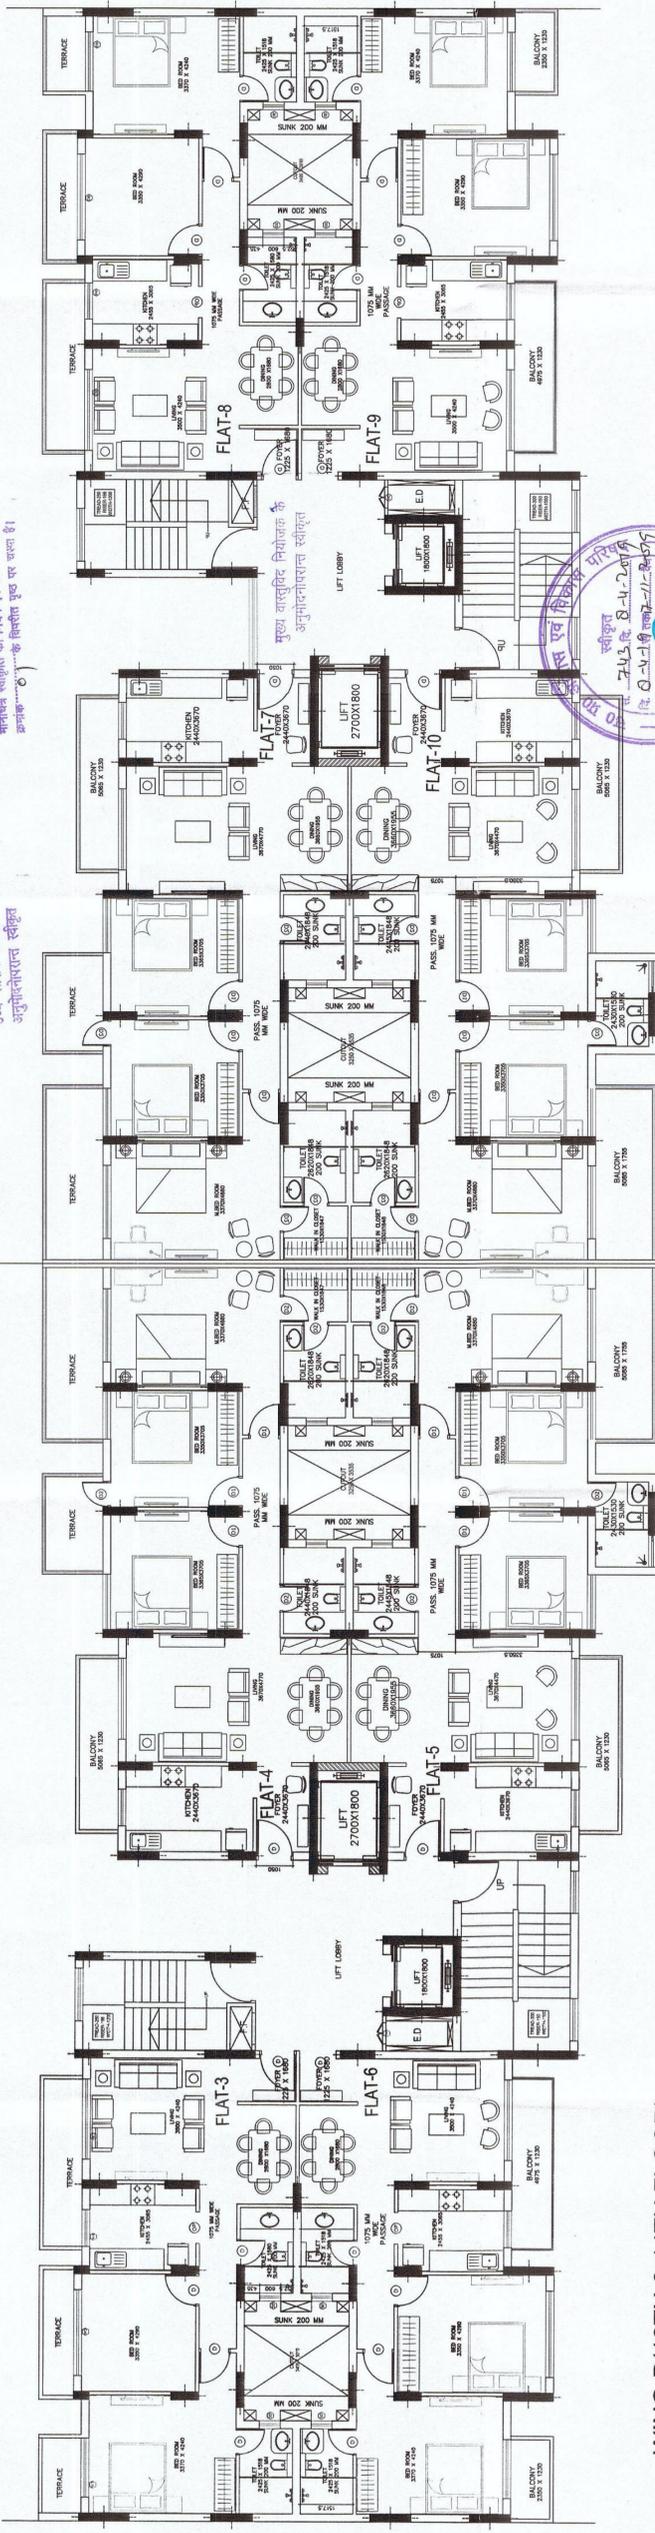

WING-B(13TH & 14TH FLOOR)

WING-C(13TH & 14TH FLOOR)

Checked & Submitted For Approval 08 APR 2019


सुखीयुक्त
24/3 दि. 8-4-2019
दि 0-17/11/19 मन्त्र-1/1-19




THIS MAP HAS BEEN PREPARED UNDER MASTER PLAN 2021, BHAWAN UPVIDHI 2008

**Proposed And Revised Residential Complex At Plot No.-11/GH-07C ,
Vrindavan Yojna , Raebareli Road , Lucknow
For Deserve Builders And Developer LTD.**

OWNER'S 	ARCHITECT	ARCHITECT'S AVENUE D-2/122 Sambhav Tower Vibhuti Khand Gomtinagar Lucknow,	
SCALE	DATE	SHEET NO.	08
NORTH 			

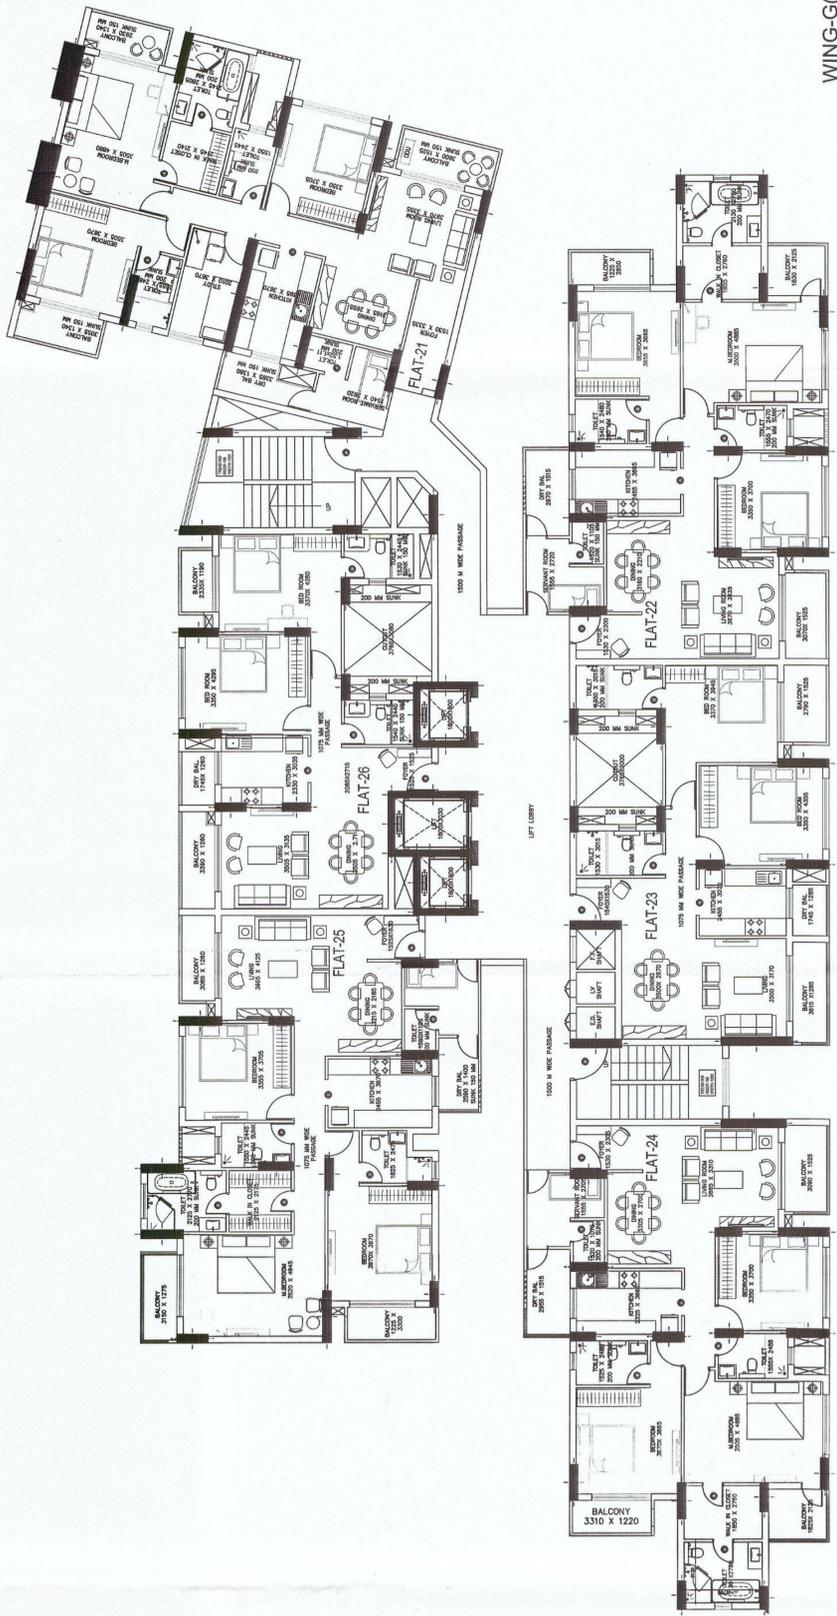

WING-G(1ST TO 12TH FLOOR)

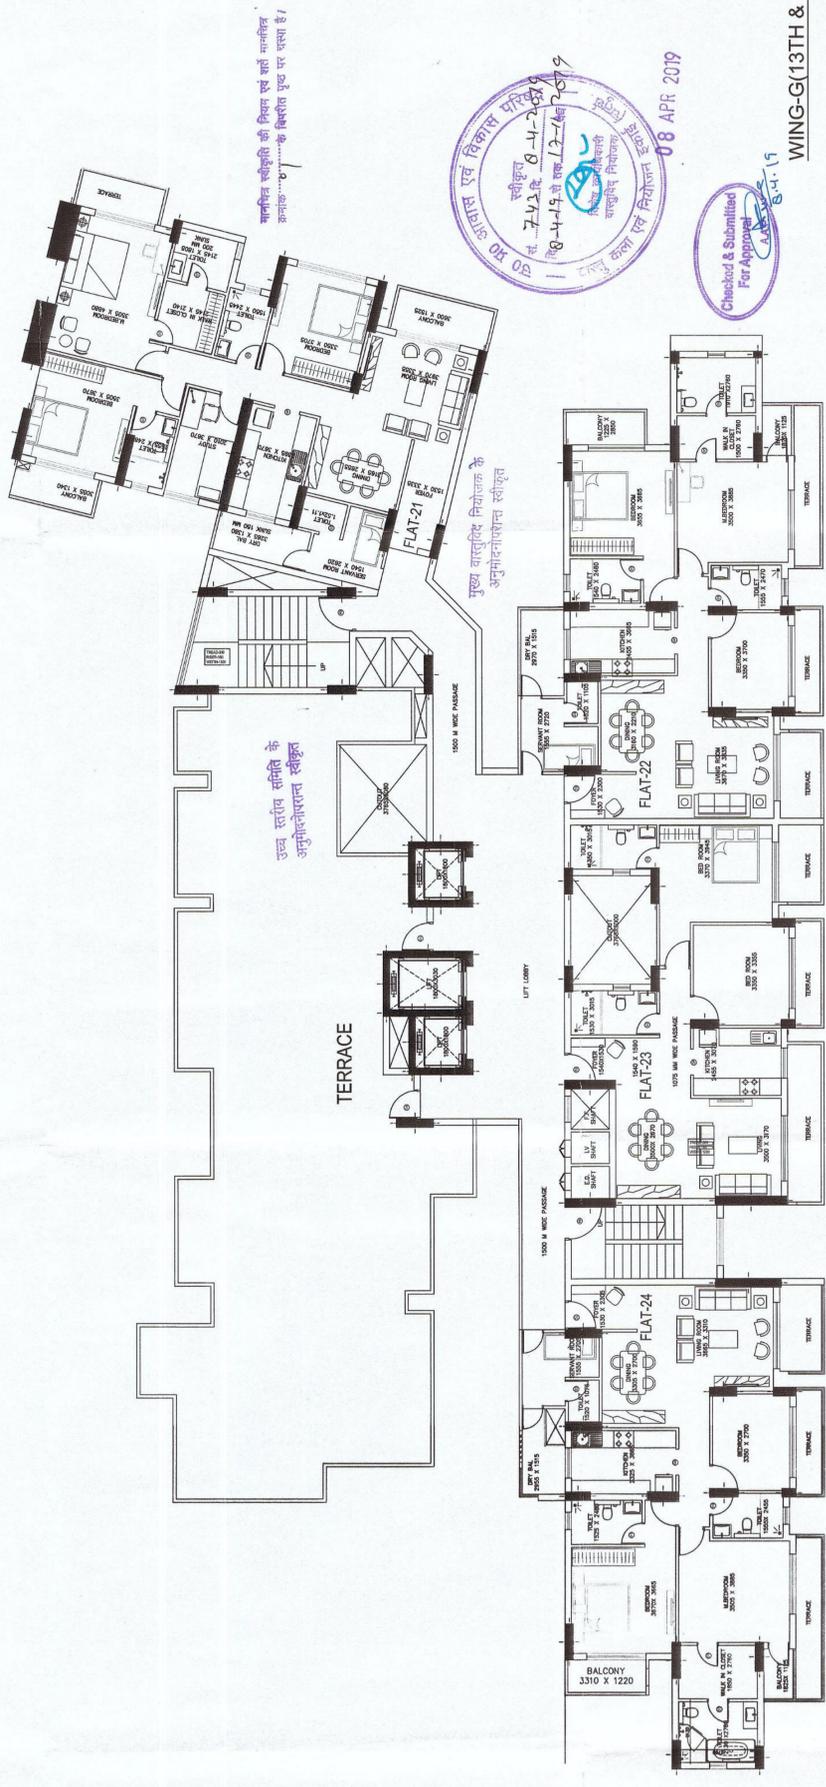

WING-G(13TH & 14TH FLOOR)



THIS MAP HAS BEEN PREPARED UNDER MASTER PLAN 2021, BHAWAN UPVIDHI 2008

ARCHITECT

Architect's Avenue
D-2/122 Sambhav Tower Vibhuti Khand
Gomtinagar Lucknow,

OWNERS	
SCALE	
NORTH	
SHEET NO.	
DATE	09

Proposed And Revised Residential Complex At Plot No.-11/GH-07C ,
Vrindavan Yojna , Raebareli Road , Lucknow
For Deserve Builders And Developer LTD.