



WING-A(1ST TO 12TH FLOOR)

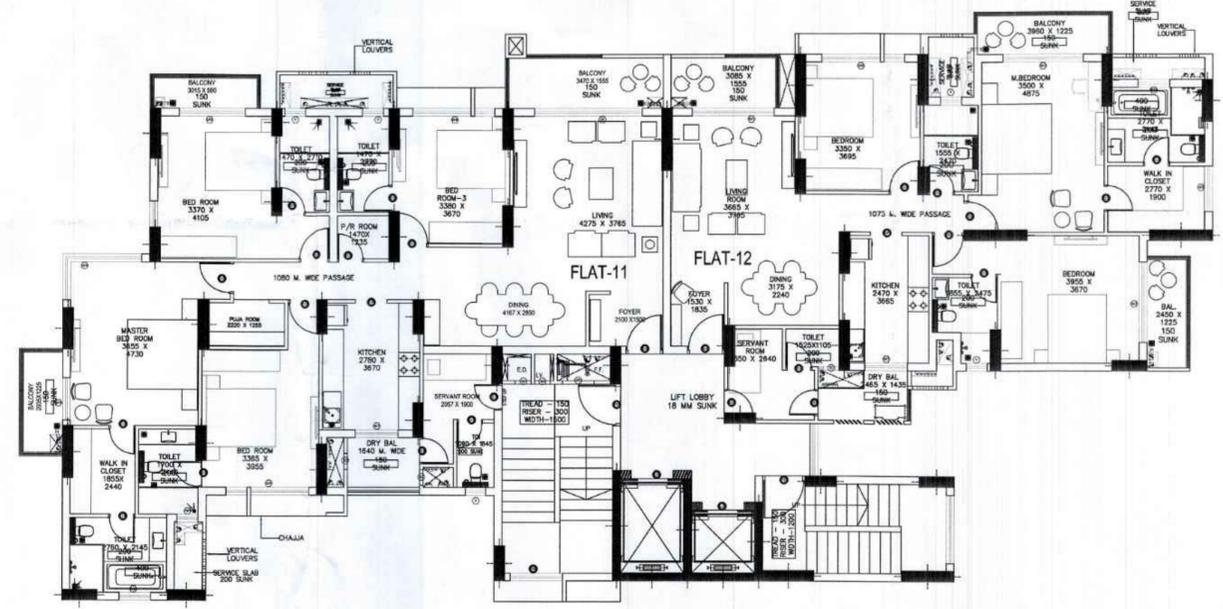

WING-D(1ST & 2ND FLOOR)

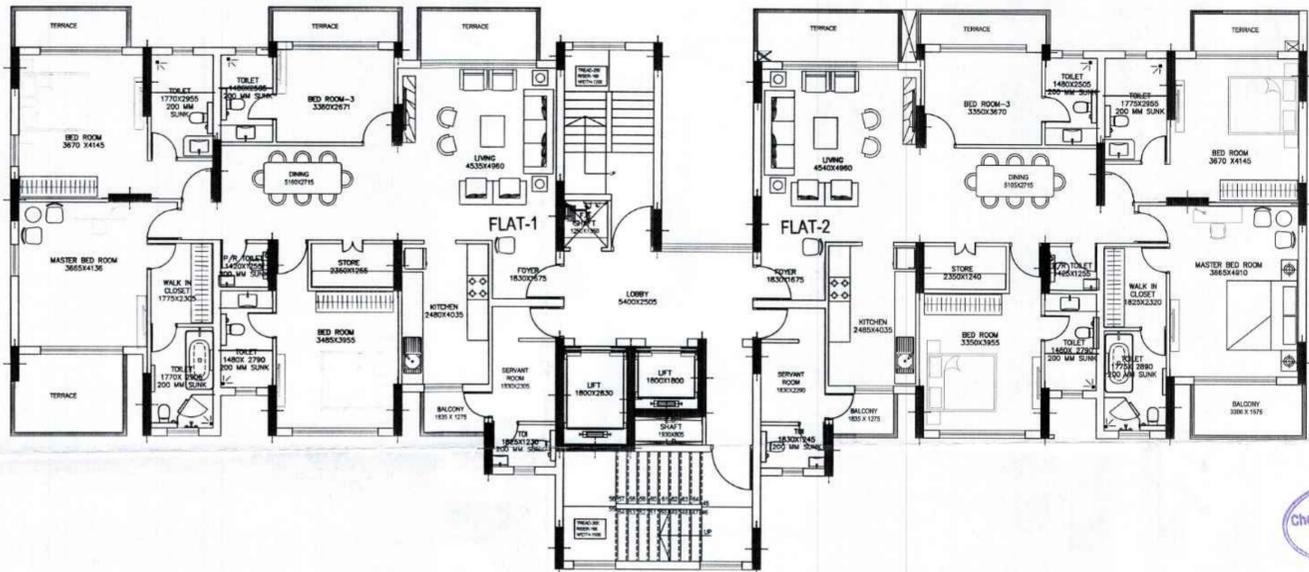

WING-A(13TH & 14TH FLOOR)

उच्च स्तरीय समिति के अनुमोदनोपरान्त स्वीकृत


मानचित्र स्वीकृति की विषय एवं शर्तें भवनपित्र कानून के विपरीत पृष्ठ पर वक्तव्य है।

मुख्य वास्तुविद नियोजन के अनुमोदनोपरान्त स्वीकृत



08 APR 2019

Checked & Submitted For Approval 5.4.19

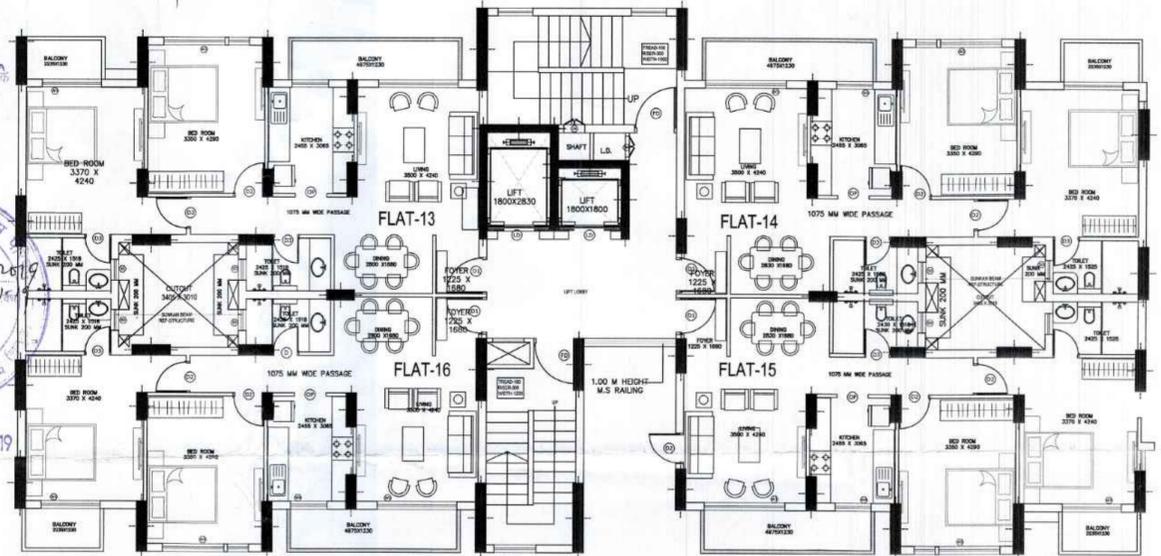

WING-E(1ST TO 3RD FLOOR)




THIS MAP HAS BEEN PREPARED UNDER MASTER PLAN 2021/BHAWAN UPVIDHI 2008

Proposed And Revised Residential Complex At Plot No.-11/GH-07C ,
Vrindavan Yojna , Raebareli Road , Lucknow
For Deserve Builders And Developer LTD.

NORTH	SCALE	OWNER'S
SHEET NO.	DATE	ARCHITECT
07		Architect `s Avenue D-2/122 Sambhav Tower Vibhuti Khand Gomtinagar Lucknow,




Validity of Map extended upto 25 Feb 2020.
The rules, conditions and restrictions stated earlier in map and letter will be same

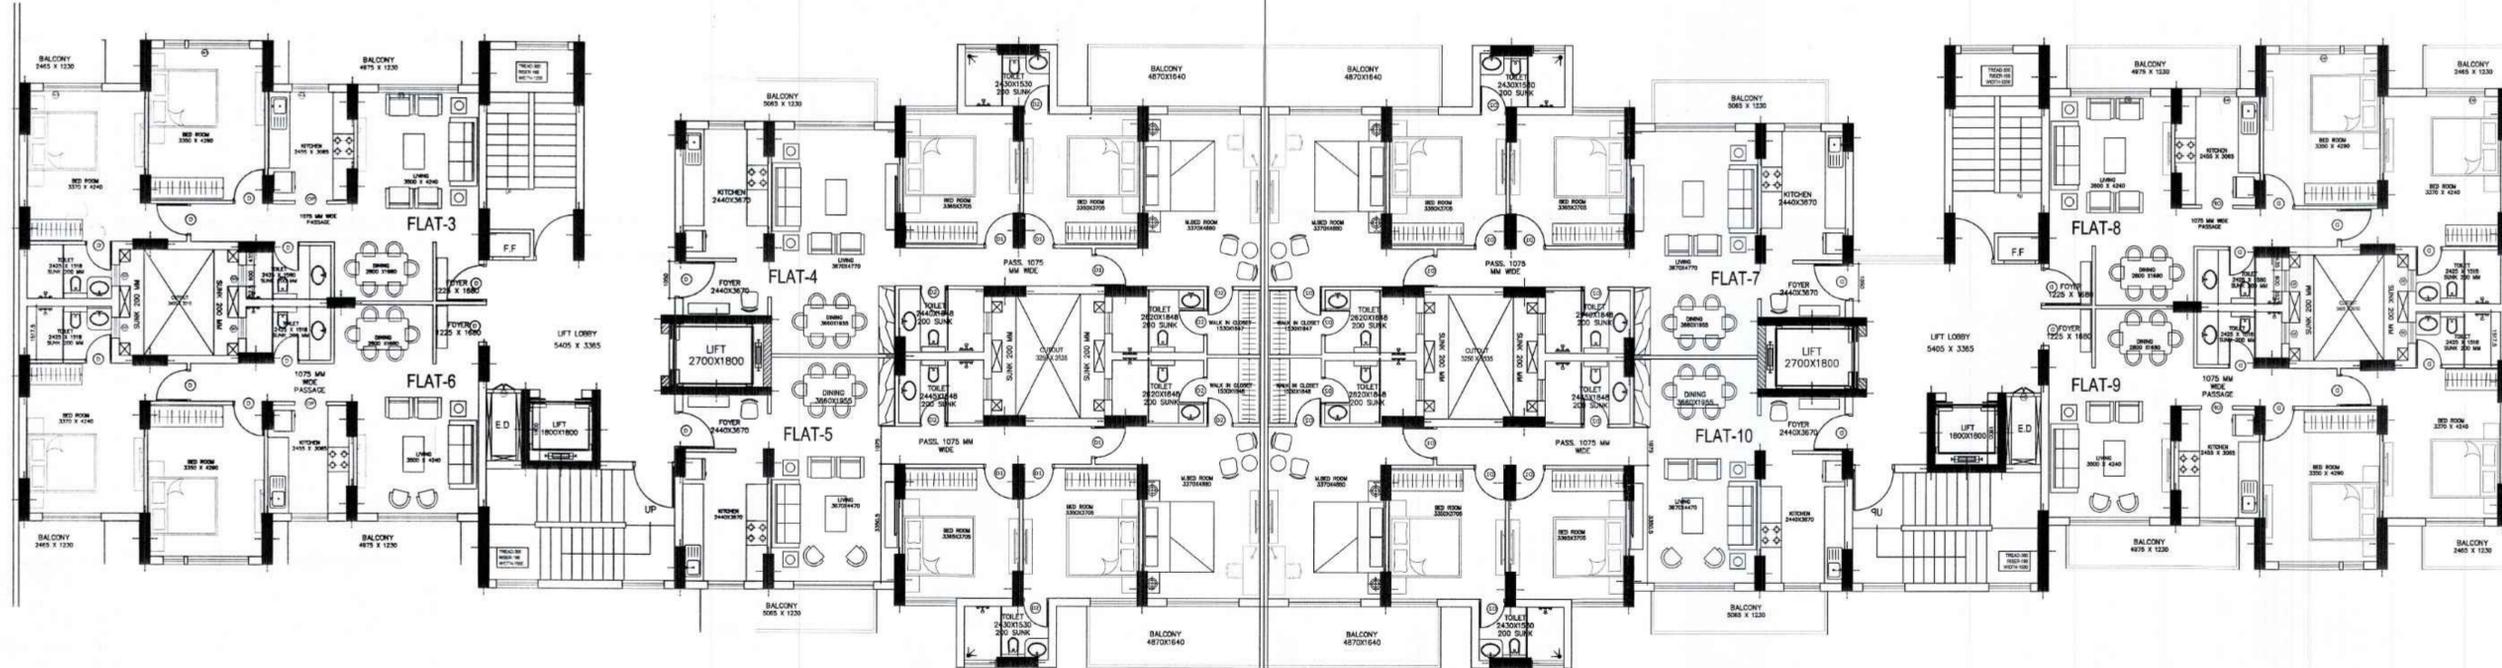

WING-B(1ST TO 12TH FLOOR)

WING-C(1ST TO 12TH FLOOR)

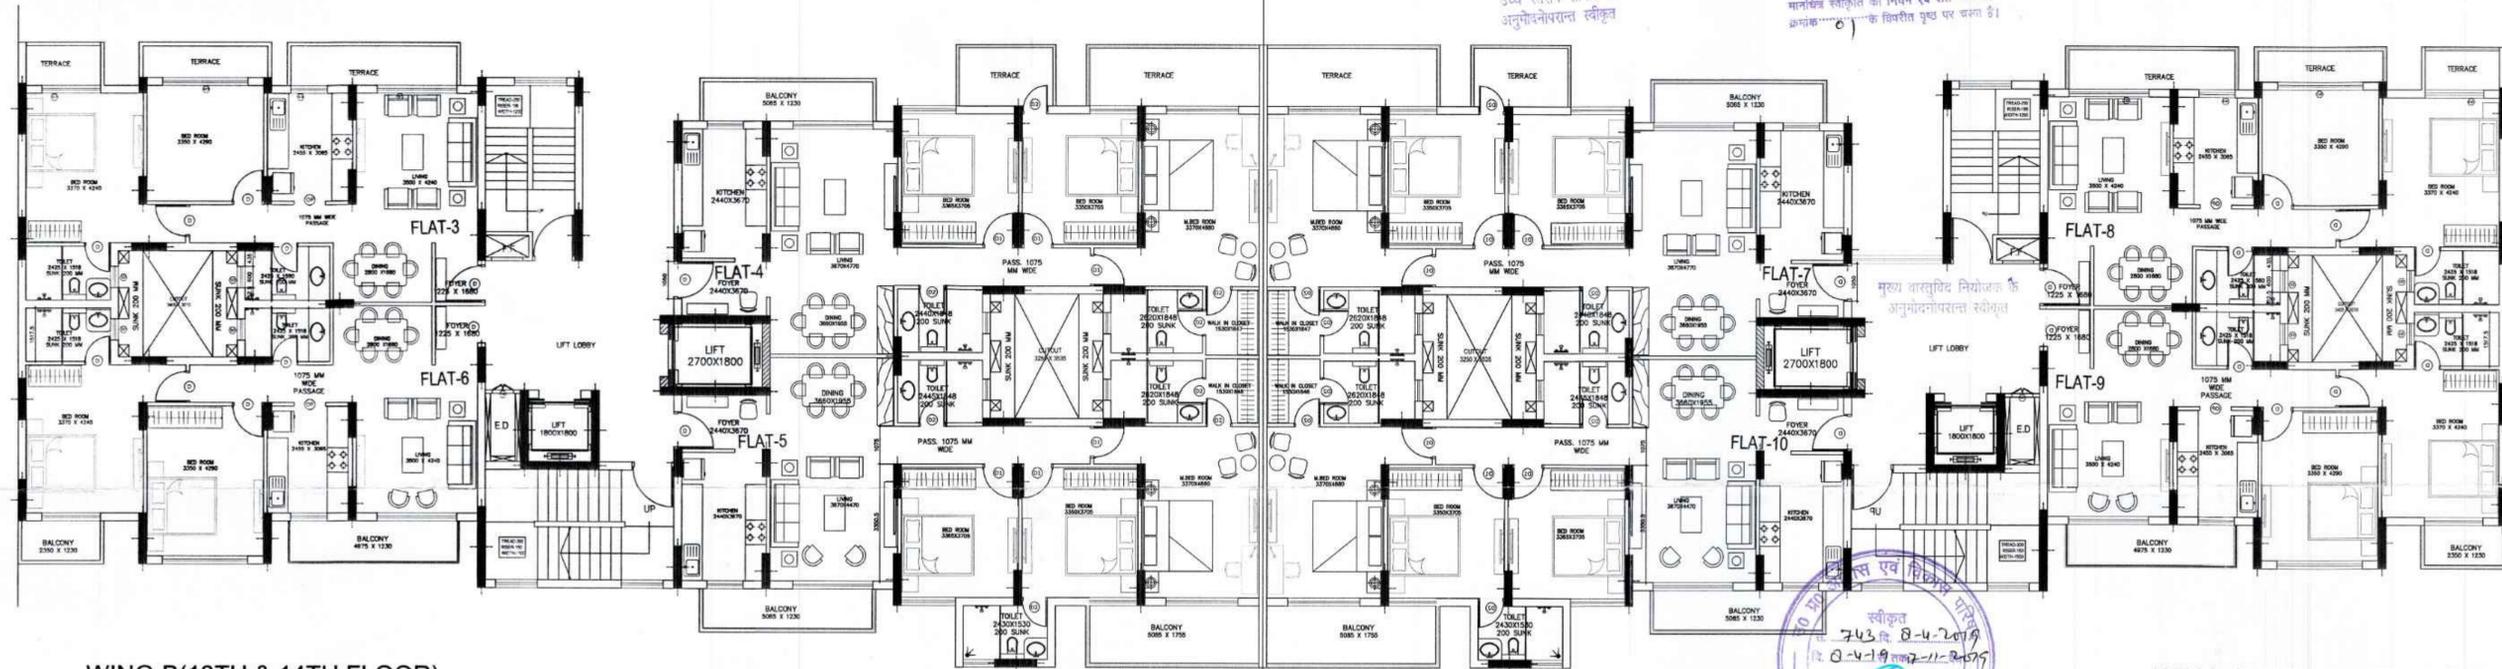

WING-B(13TH & 14TH FLOOR)

WING-C(13TH & 14TH FLOOR)

उच्च स्तरीय समित के अनुमोदनोपरान्त स्वीकृत

मानचित्र स्वीकृति की शिथिल एवं सॉर्ट मानचित्र क्रांति के विरोधी पृष्ठ पर बना है।

भूख वास्तुविद नियोजक के अनुमोदनोपरान्त स्वीकृत

स्वीकृत
7-4-2019
0-4-19
08 APR. 2019

Checked & Submitted For Approval

Architect's Avenue
Ph: 4026829

Proposed And Revised Residential Complex At Plot No.-11/GH-07C ,
Vrindavan Yojna , Raebareli Road , Lucknow
For Deserve Builders And Developer LTD.

NORTH



SHEET NO.

SCALE

DATE

OWNER'S




ARCHITECT


Architect `s Avenue
D-2/122 Sambhav Tower Vibhuti Khand
Gomtinagar Lucknow,

Validity of Map extended upto 25 Feb 2028.
The rules, conditions and restrictions stated earlier in map and letter will be same

THIS MAP HAS BEEN PREPARED UNDER MASTER PLAN 2021/BHAWAN UPVIDHI 2008

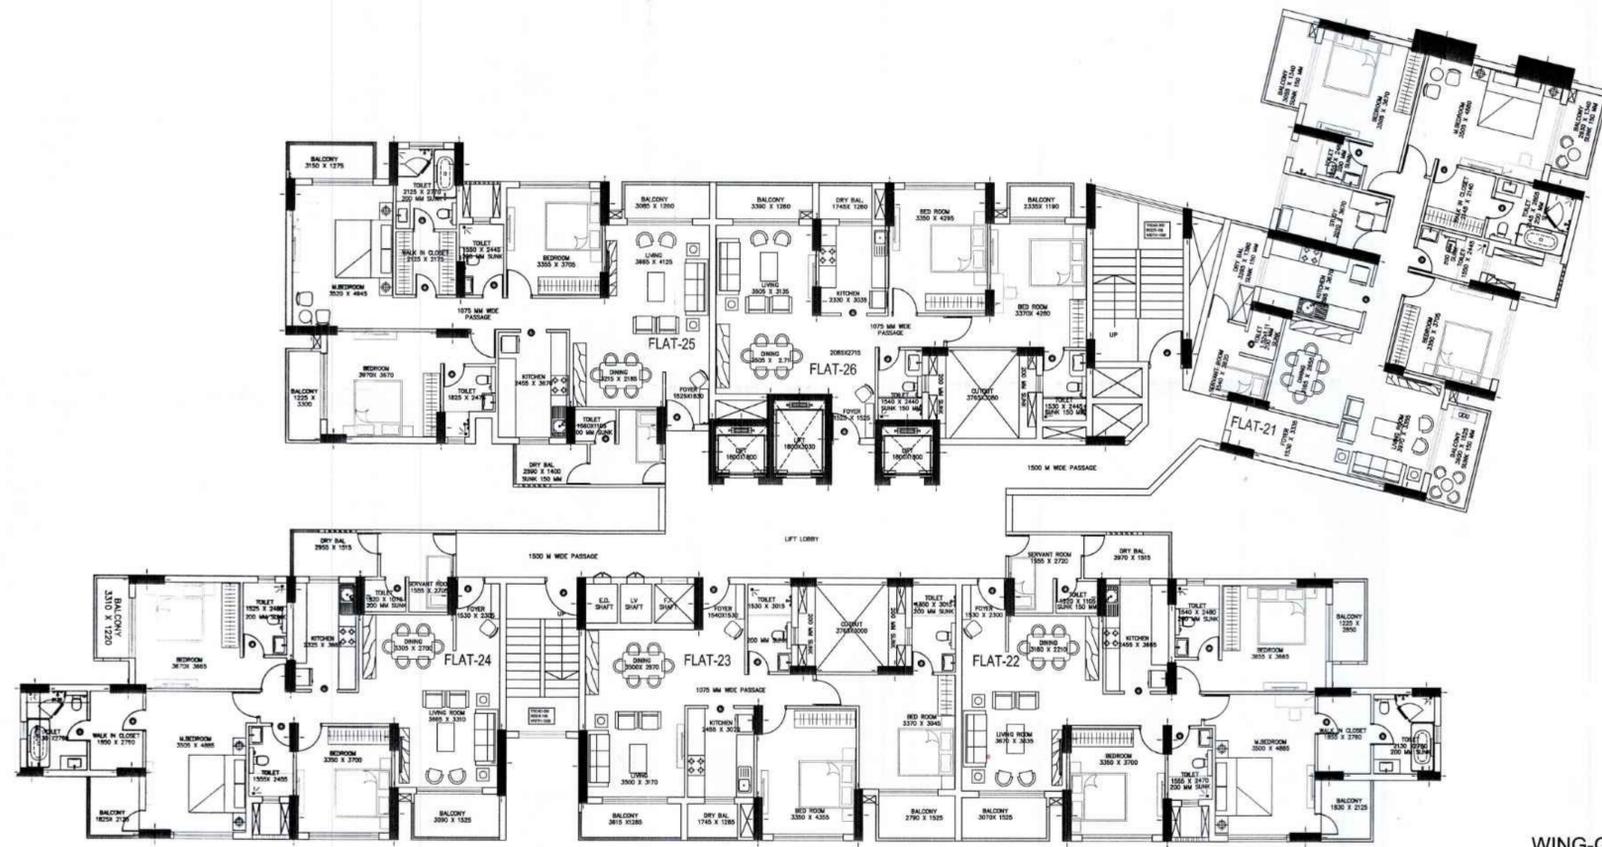

WING-G(1ST TO 12TH FLOOR)

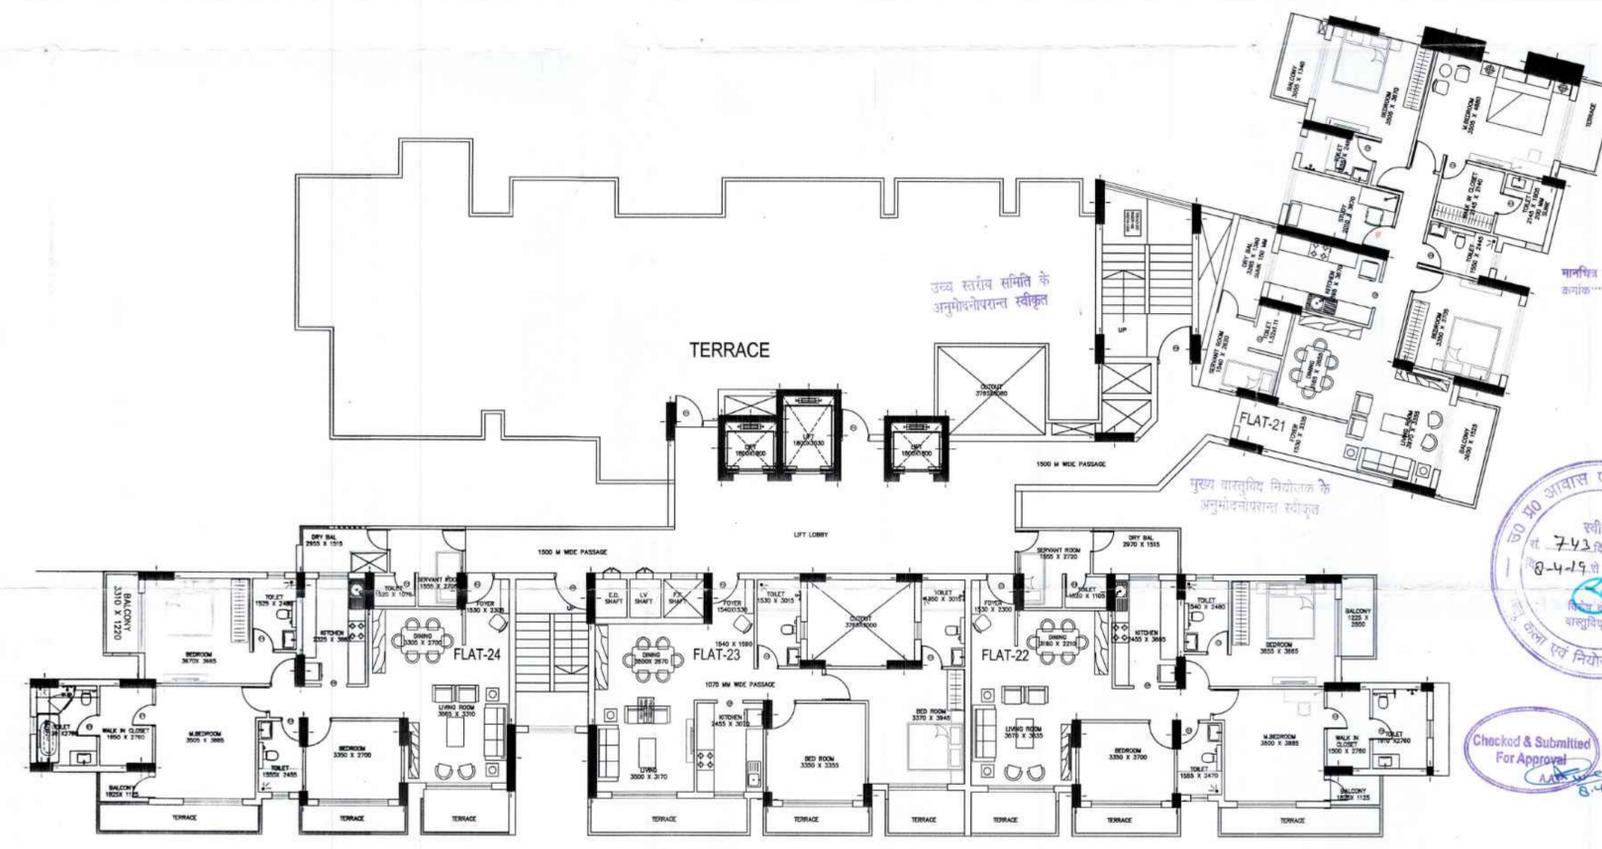

WING-G(13TH & 14TH FLOOR)

मानविय स्वीकृति की नियम एवं शर्तें मानविय कानून के अन्तर्गत विहित धुंध पर धरना है।

उच्च स्तरीय समिति के अनुमोदनोपरान्त स्वीकृत

मुख्य वास्तुविद् नियोजक के अनुमोदनोपरान्त स्वीकृत


08 APR 2019



Checked & Submitted For Approval



Proposed And Revised Residential Complex At Plot No.-11/GH-07C ,
Vrindavan Yojna , Raebareli Road , Lucknow
For Deserve Builders And Developer LTD.

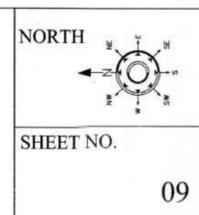

NORTH

SCALE

DATE

OWNER'S

ARCHITECT

Architect `s Avenue
D-2/122 Sambhav Tower Vibhuti Khand
Gominagar Lucknow,

THIS MAP HAS BEEN PREPARED UNDER MASTER PLAN 2021/BHAWAN UPVIDHI 2008

Validity of Map extended upto 25 Feb 2023.
The rules, conditions and restrictions stated earlier in map and letter will be same