


Phase 3

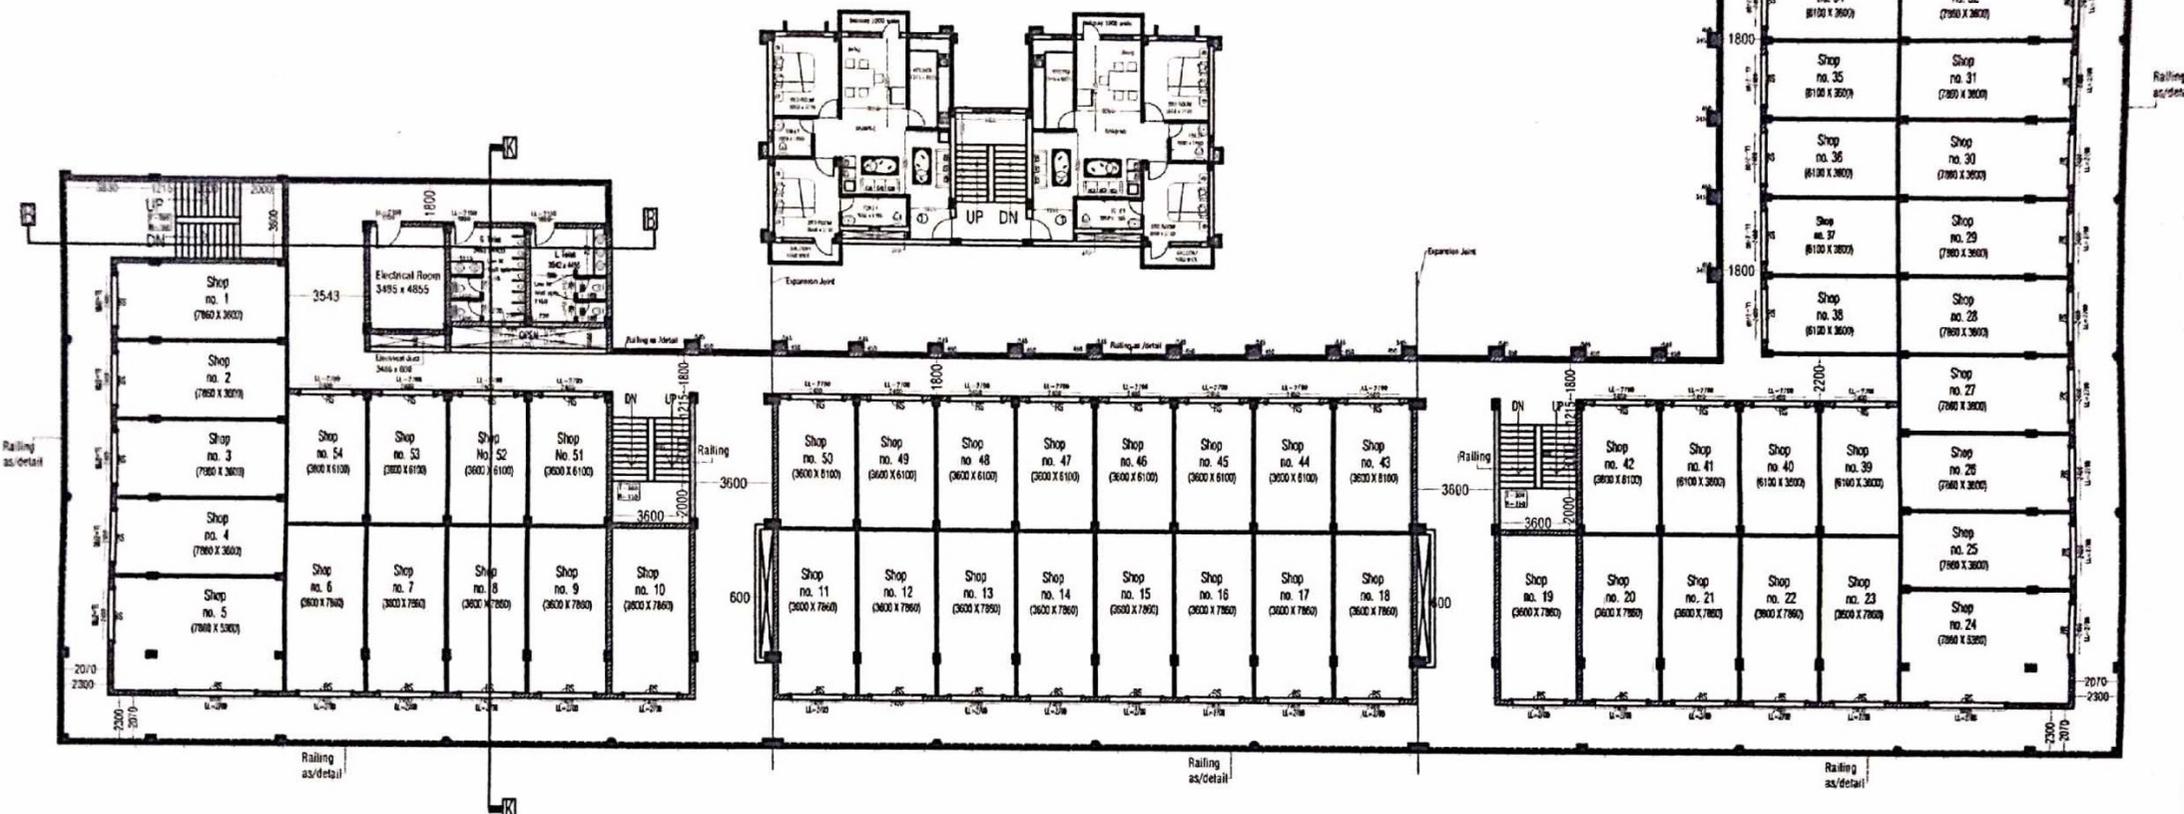

First Floor Plan Phase 2

Aditya

[Handwritten signature]

[Handwritten signature]


[Handwritten signature]

KISHORE KAPOOR
ARCHITECT
 Council of Architecture
 Reg. No. CA/87/10966

Scale=1:125



Proposed Commercial cum Residential Complex for BIDA, Bhadohi.	
SIGNATURE OF OWNER	SIGNATURE OF ARCHITECTS

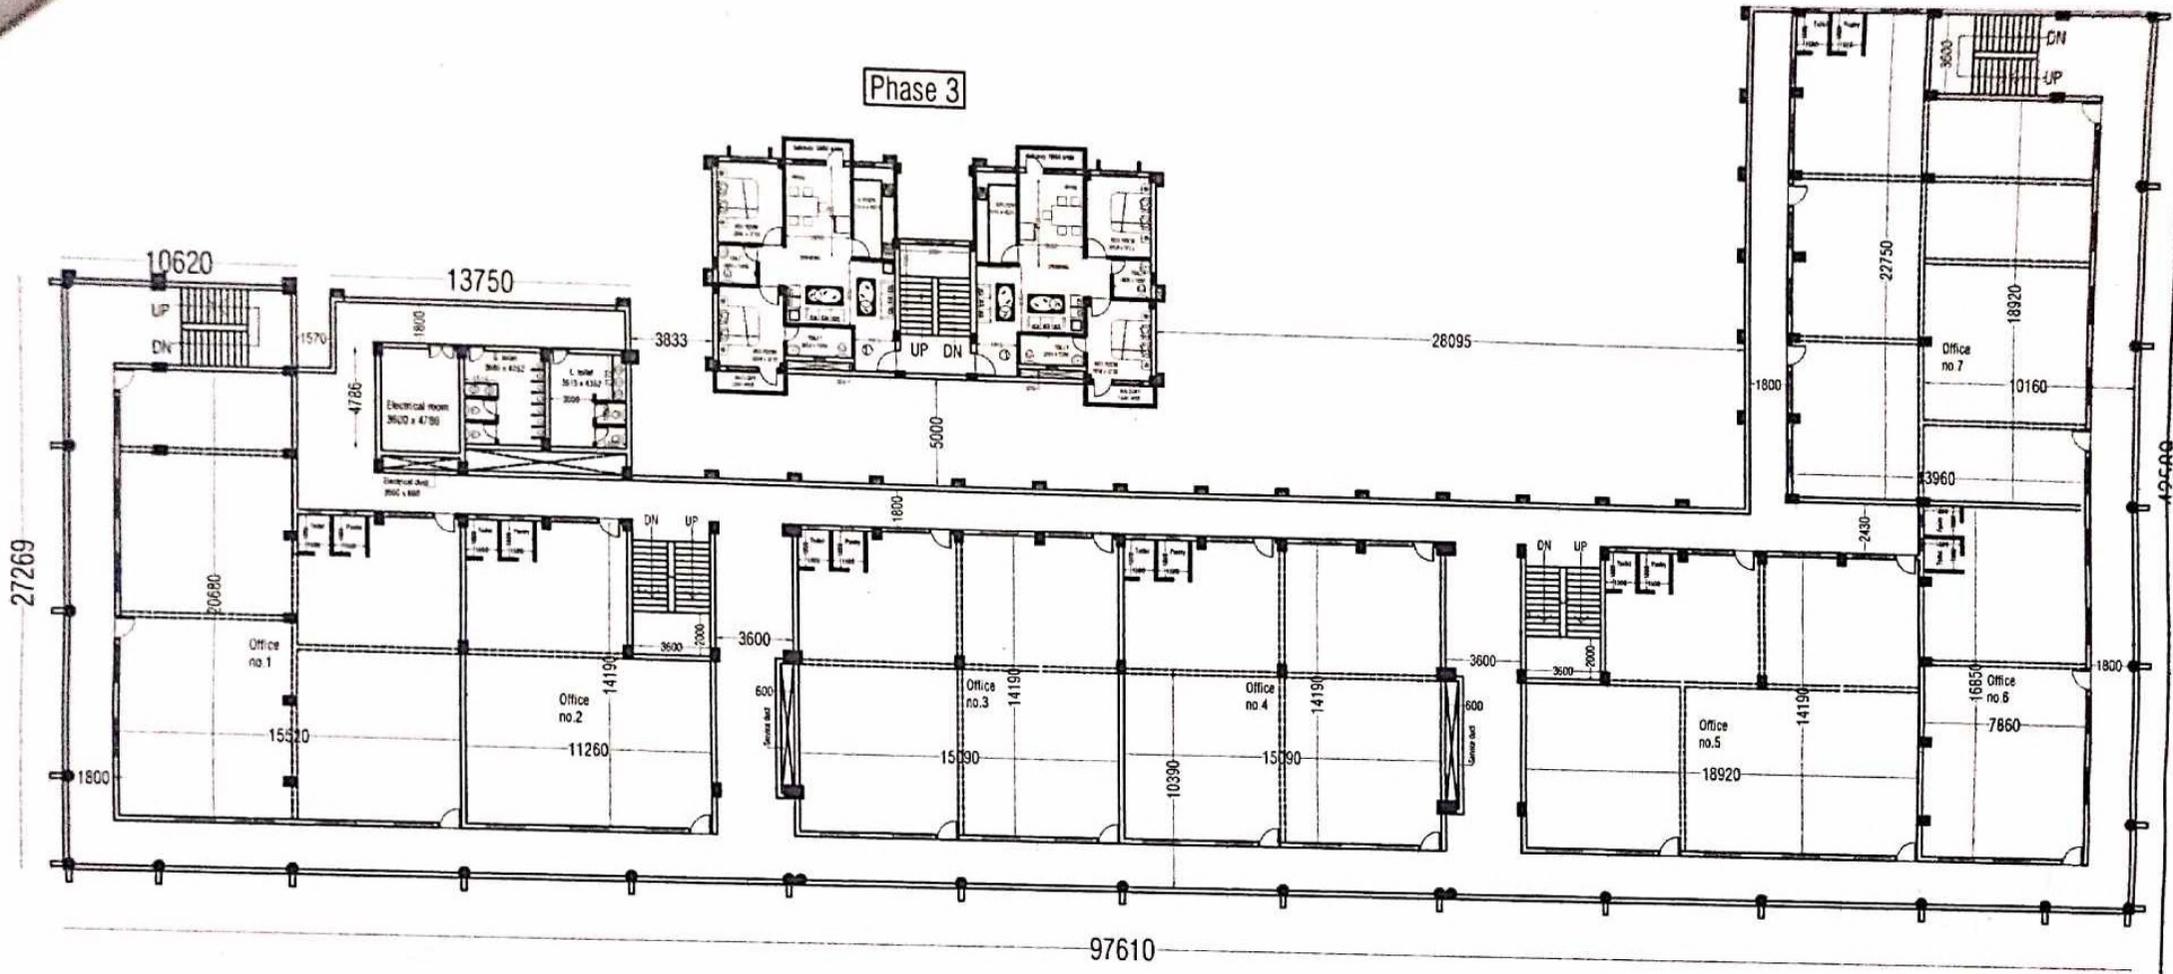

Phase 3

Second Floor Plan Phase 2

Scale=1:125

Aditya


Aditya

KISHORE KAPOOR
ARCHITECT
 Council of Architecture
 Reg. No. CA/87/10966

Proposed Commercial cum Residential Complex for BIDA, Bhadohi.

SIGNATURE OF OWNER SIGNATURE OF ARCHITECTS

Phase 3

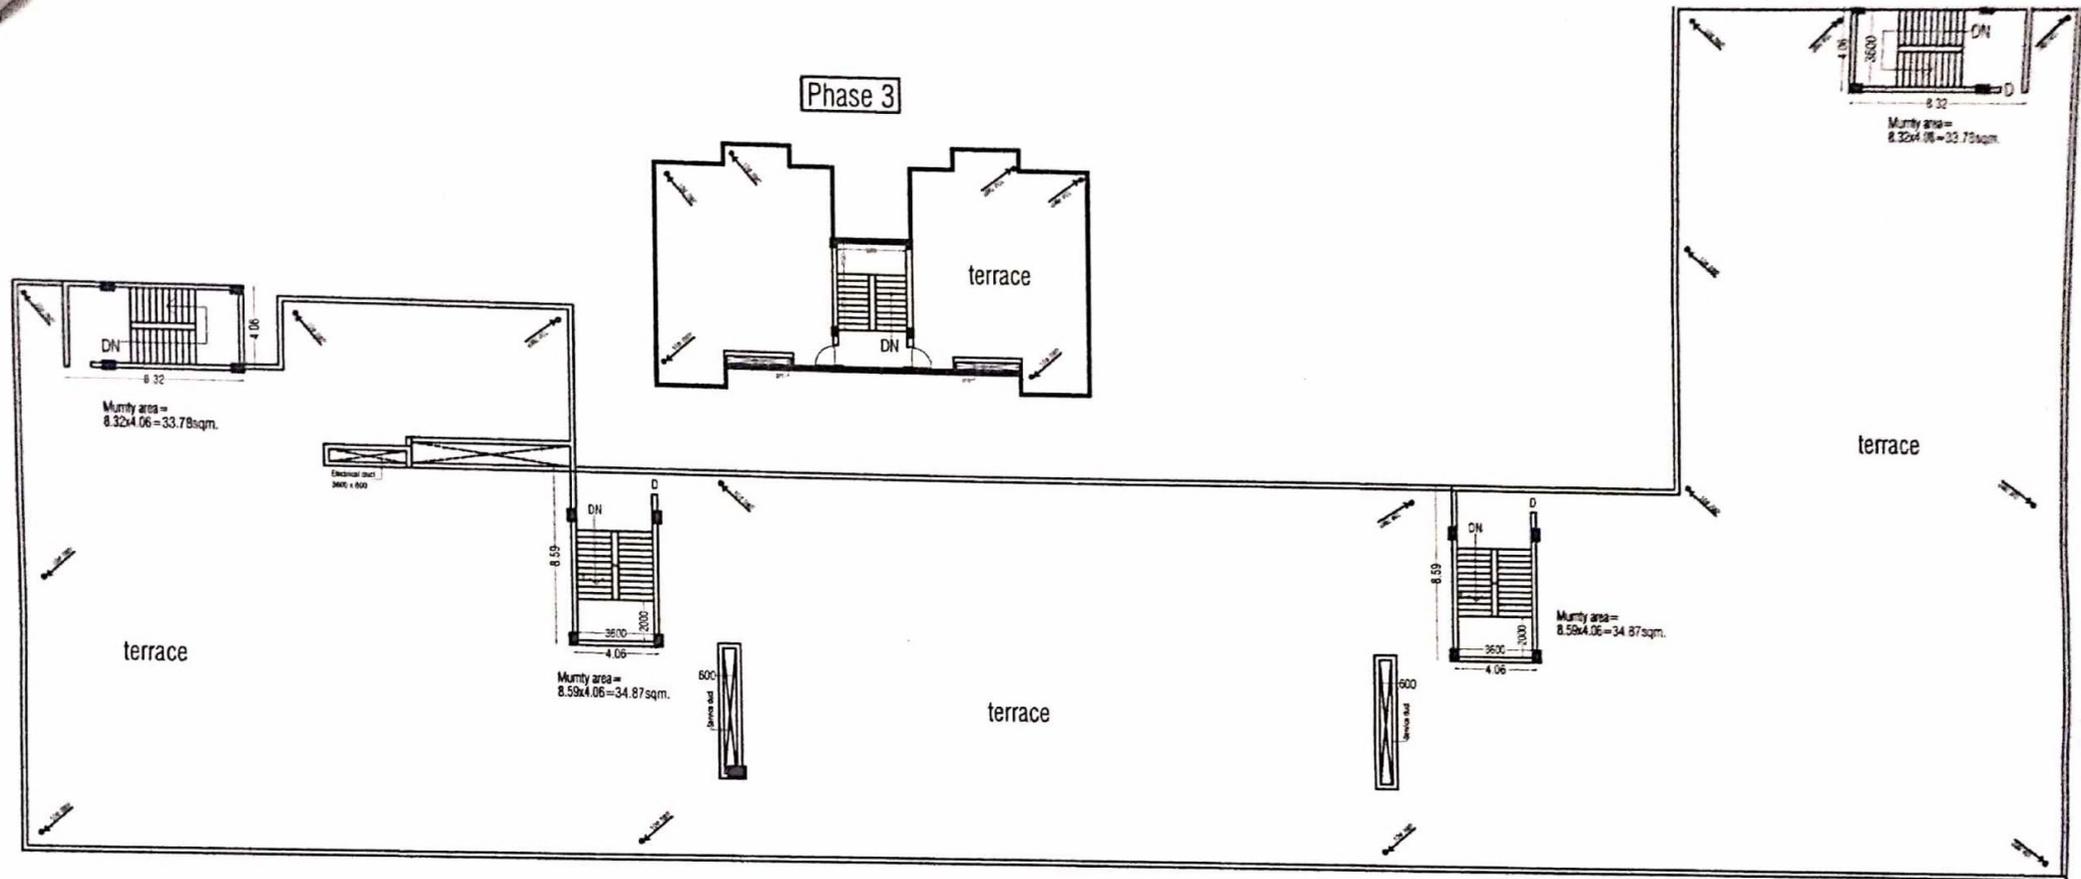

Terrace Floor Plan Phase 2



Scale = 1:125

Proposed Commercial cum
Residential Complex for
BIDA, Bhadohi.

SIGNATURE OF OWNER	SIGNATURE OF ARCHITECTS

7/10

Adits

[Handwritten signature]

[Handwritten signature]

KISHORE KAPOOR
ARCHITECT
Council of Architecture
Reg. No. CA/87/10966