




CARPET AREA	94.30 SQ.MT.	1015.03 SQ.FT.
BALCONY AREA	7.30 SQ.MT	78.57 SQ.FT
EXTERNAL WALL AREA	7.51 SQ.MT.	80.83 SQ.FT.
EXTERNAL PROJECTION AREA	0.00 SQ.MT.	
TOTAL BUILT UP AREA	109.11 SQ.MT.	1174.43 SQ.FT.

TYPICAL UNIT-3BHK. TYPE-2

Clients:- LUCKNOW DEVELOPMENT AUTHORITY	Projects:- SMRITI APARTMENT AT JANAKIPURAM,LUCKNOW	Title:- TYPICAL RERA UNIT AREA (TOWER -A, B&C)	Architect s:- SPACE COMBINE Architects,Engineers,Planners A/1112 SAFDERJUNG ENCLAVE Ph.No:- 011-46150000 NEW DELHI 110029
---	--	--	---


TYPICAL UNIT-3BHK. TYPE-1

CARPET AREA	94.30 SQ.MT.	1015.03 SQ.FT.
BALCONY AREA	7.0	75.34 SQ.FT.
EXTERNAL WALL AREA	8.03 SQ.MT.	86.43 SQ.FT.
EXTERNAL PROJECTION AREA	0.00 SQ.MT.	
TOTAL BUILT UP AREA	109.33 SQ.MT.	1176.80 SQ.FT.

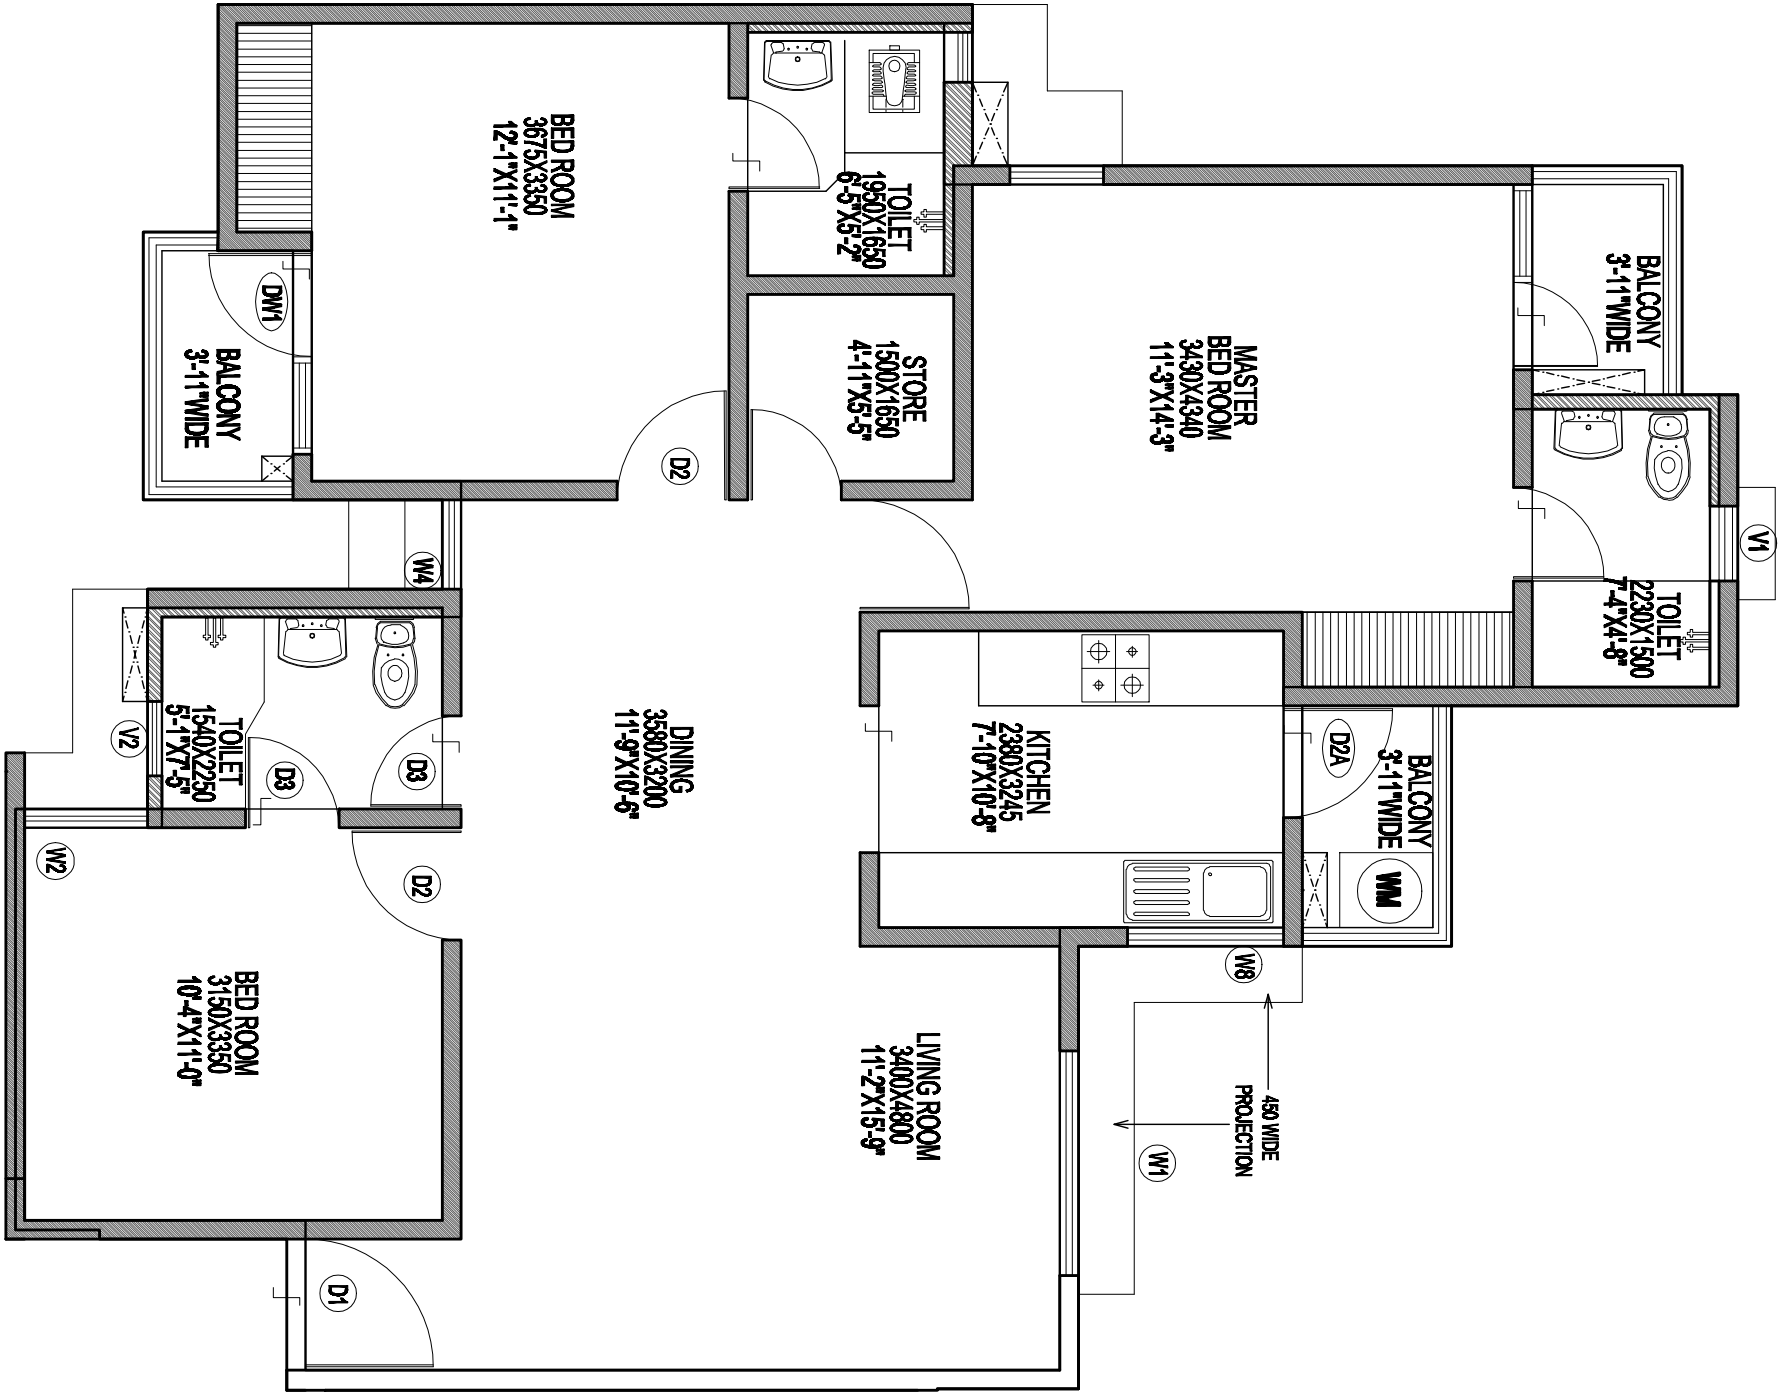

Clients:- LUCKNOW DEVELOPMENT AUTHORITY	Projects:- SMRITI APARTMENT AT JANAKIPURAM,LUCKNOW	Title:- TYPICAL RERA UNIT AREA (TOWER -A, B&C)	Architect s:- SPACE COMBINE Architects,Engineers,Planners A/1112 SAFDERJUNG ENCLAVE Ph.No:- 011-46150000 NEW DELHI 110029
---	--	--	---

TYPICAL UNIT TYPE-B1			
CARPET AREA	78.03 SQ.MT.	839.90 SQ.FT.	
BALCONY AREA	8.09 SQ.MT.	87.08 SQ.FT.	
EXTERNAL WALL AREA	6.3 SQ.MT.	67.81 SQ.FT.	
EXTERNAL PROJECTION AREA	0.00 SQ.MT.		
TOTAL BUILT UP AREA	92.42 SQ.MT	994.79 SQ.FT.	

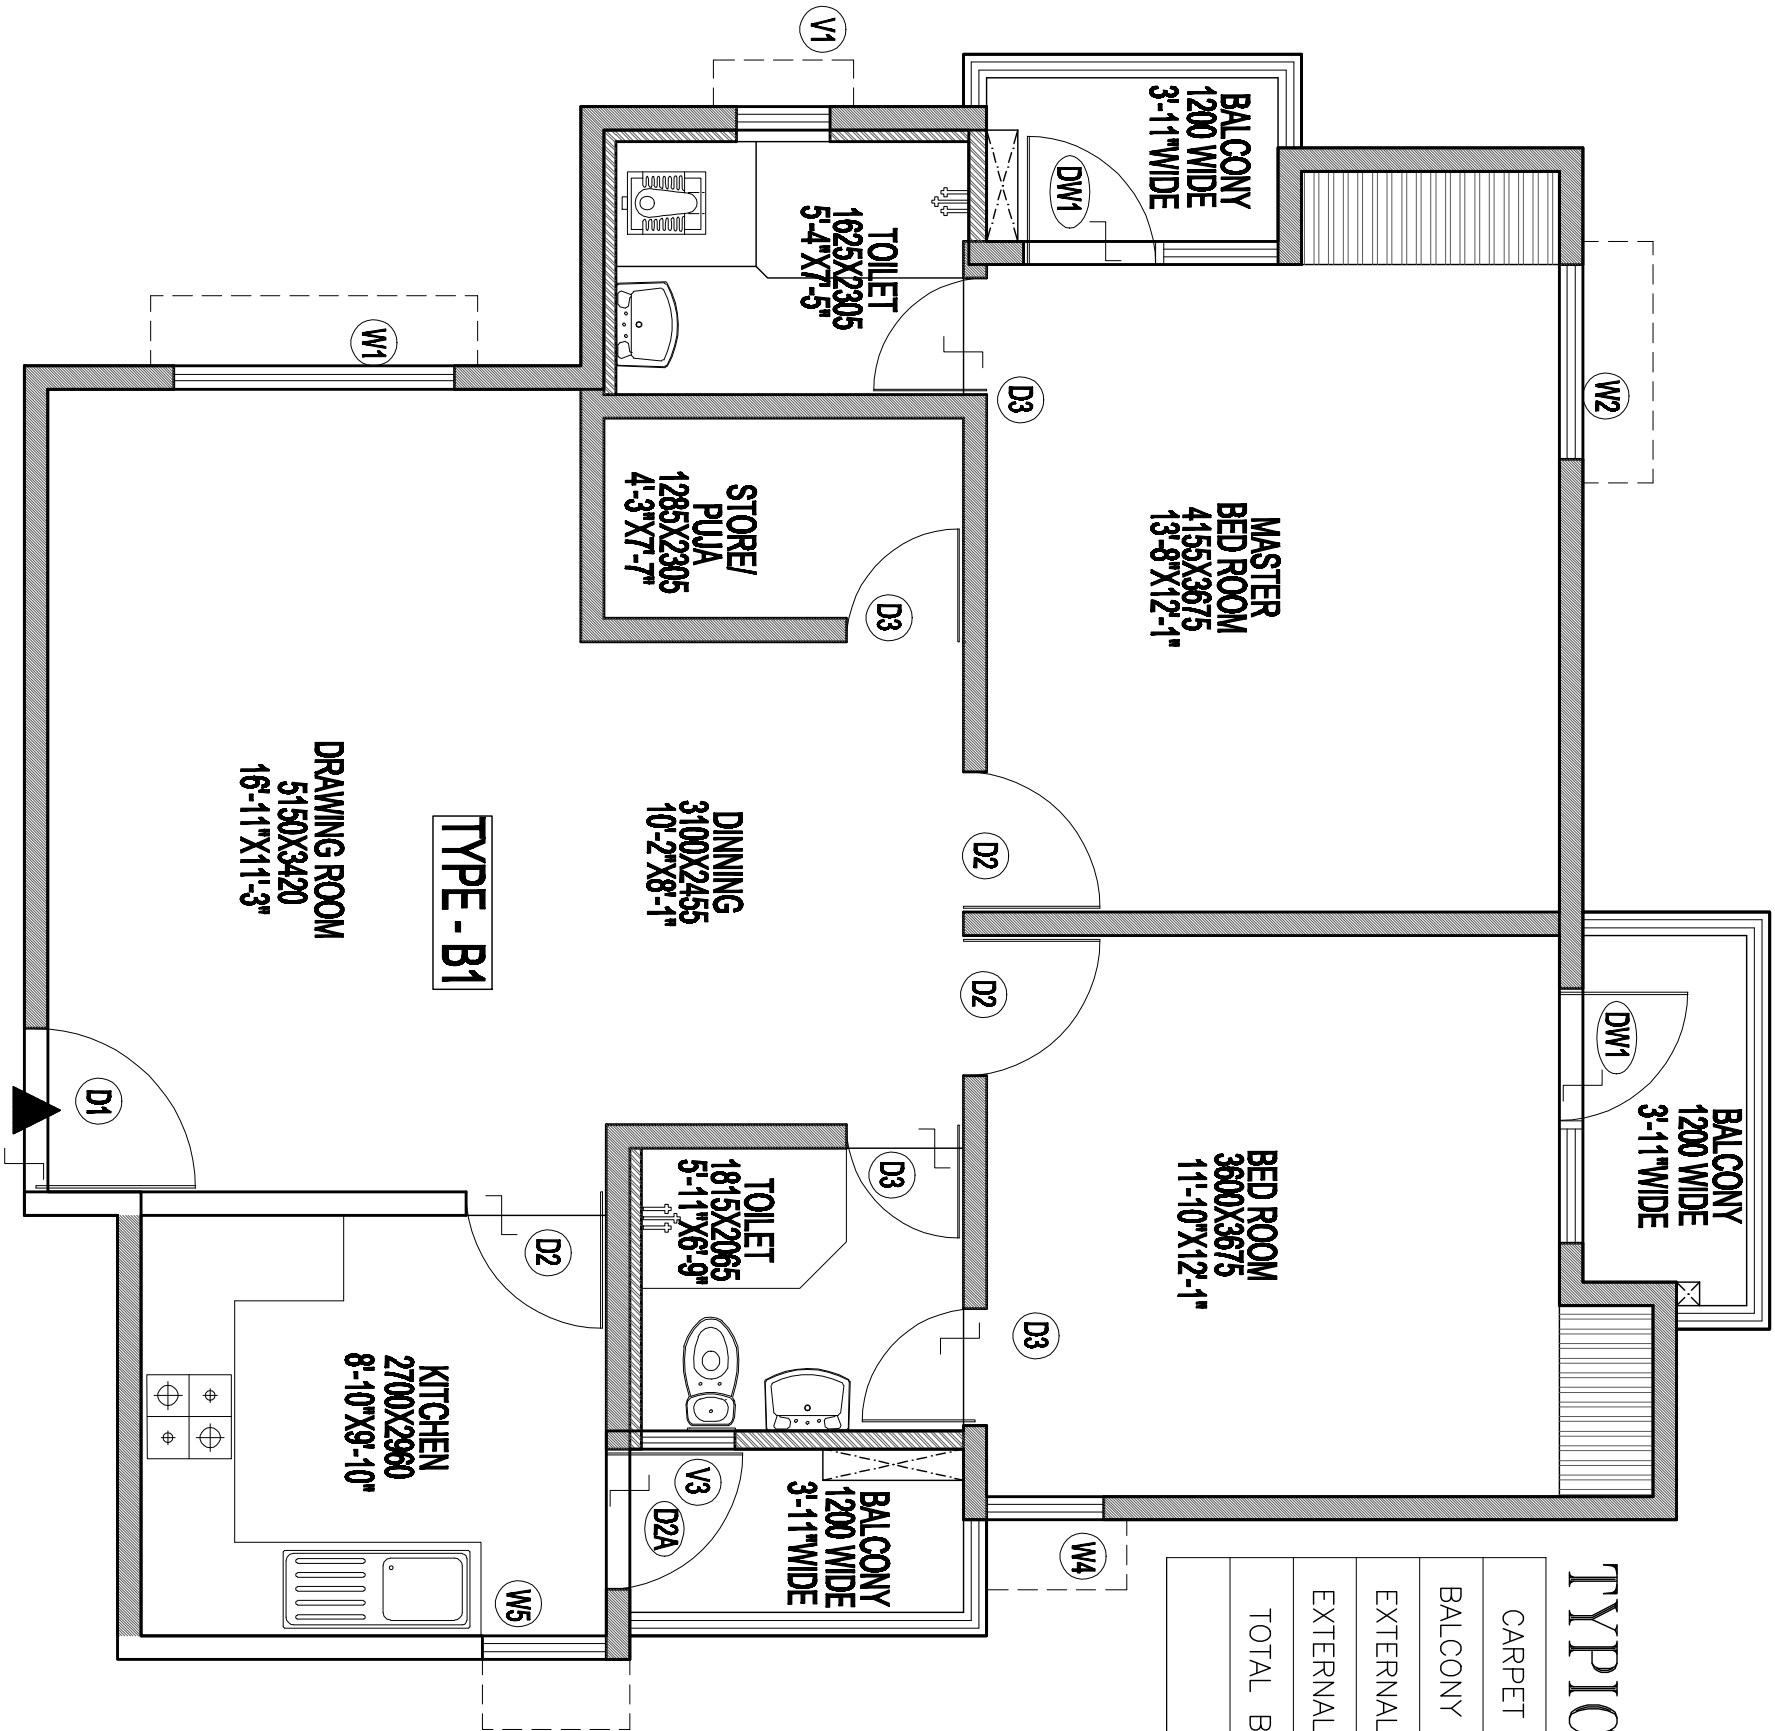

Clients:- LUCKNOW DEVELOPMENT AUTHORITY	Projects:- SMRITI APARTMENT AT JANAKIPURAM,LUCKNOW	Title:- TYPICAL RERA UNIT AREA (TOWER -D & E)	Architect s:- SPACE COMBINE Architects,Engineers,Planners A/1112 SAFDERJUNG ENCLAVE Ph.No:- 011-46150000 NEW DELHI 110029
---	--	---	---

TYPICAL UNIT TYPE-B2


CARPET AREA	80.39 SQ.MT.	865.31SQ.FT.
BALCONY AREA	5.06 SQ.MT.	54.46 SQ.FT.
EXTERNAL WALL AREA	9.45 SQ.MT.	101.71SQ.FT.
EXTERNAL PROJECTION AREA	0.00 SQ.MT.	
TOTAL BUILT UP AREA	94.90 SQ.MT	1021.48SQ.FT.



Clients:- LUCKNOW DEVELOPMENT AUTHORITY	Projects:- SMRITI APARTMENT AT JANAKIPURAM,LUCKNOW	Title:- TYPICAL RERA UNIT AREA (TOWER -D & E)	Architect s:- SPACE COMBINE Architects,Engineers,Planners A/1112 SAFDERJUNG ENCLAVE Ph.No:- 011-46150000 NEW DELHI 110029
---	--	---	---

CARPET AREA	46.81 SQ.MT.	503.85 SQ.FT.
BALCONY AREA	2.67 SQ.MT.	28.73 SQ.FT.
EXTERNAL WALL AREA	4.87 SQ.MT.	52.42 SQ.FT.
EXTERNAL PROJECTION AREA	0.00 SQ.MT.	
TOTAL BUILT UP AREA	54.35 SQ.MT	585.00 SQ.FT.

TYPICAL UNIT TYPE-C

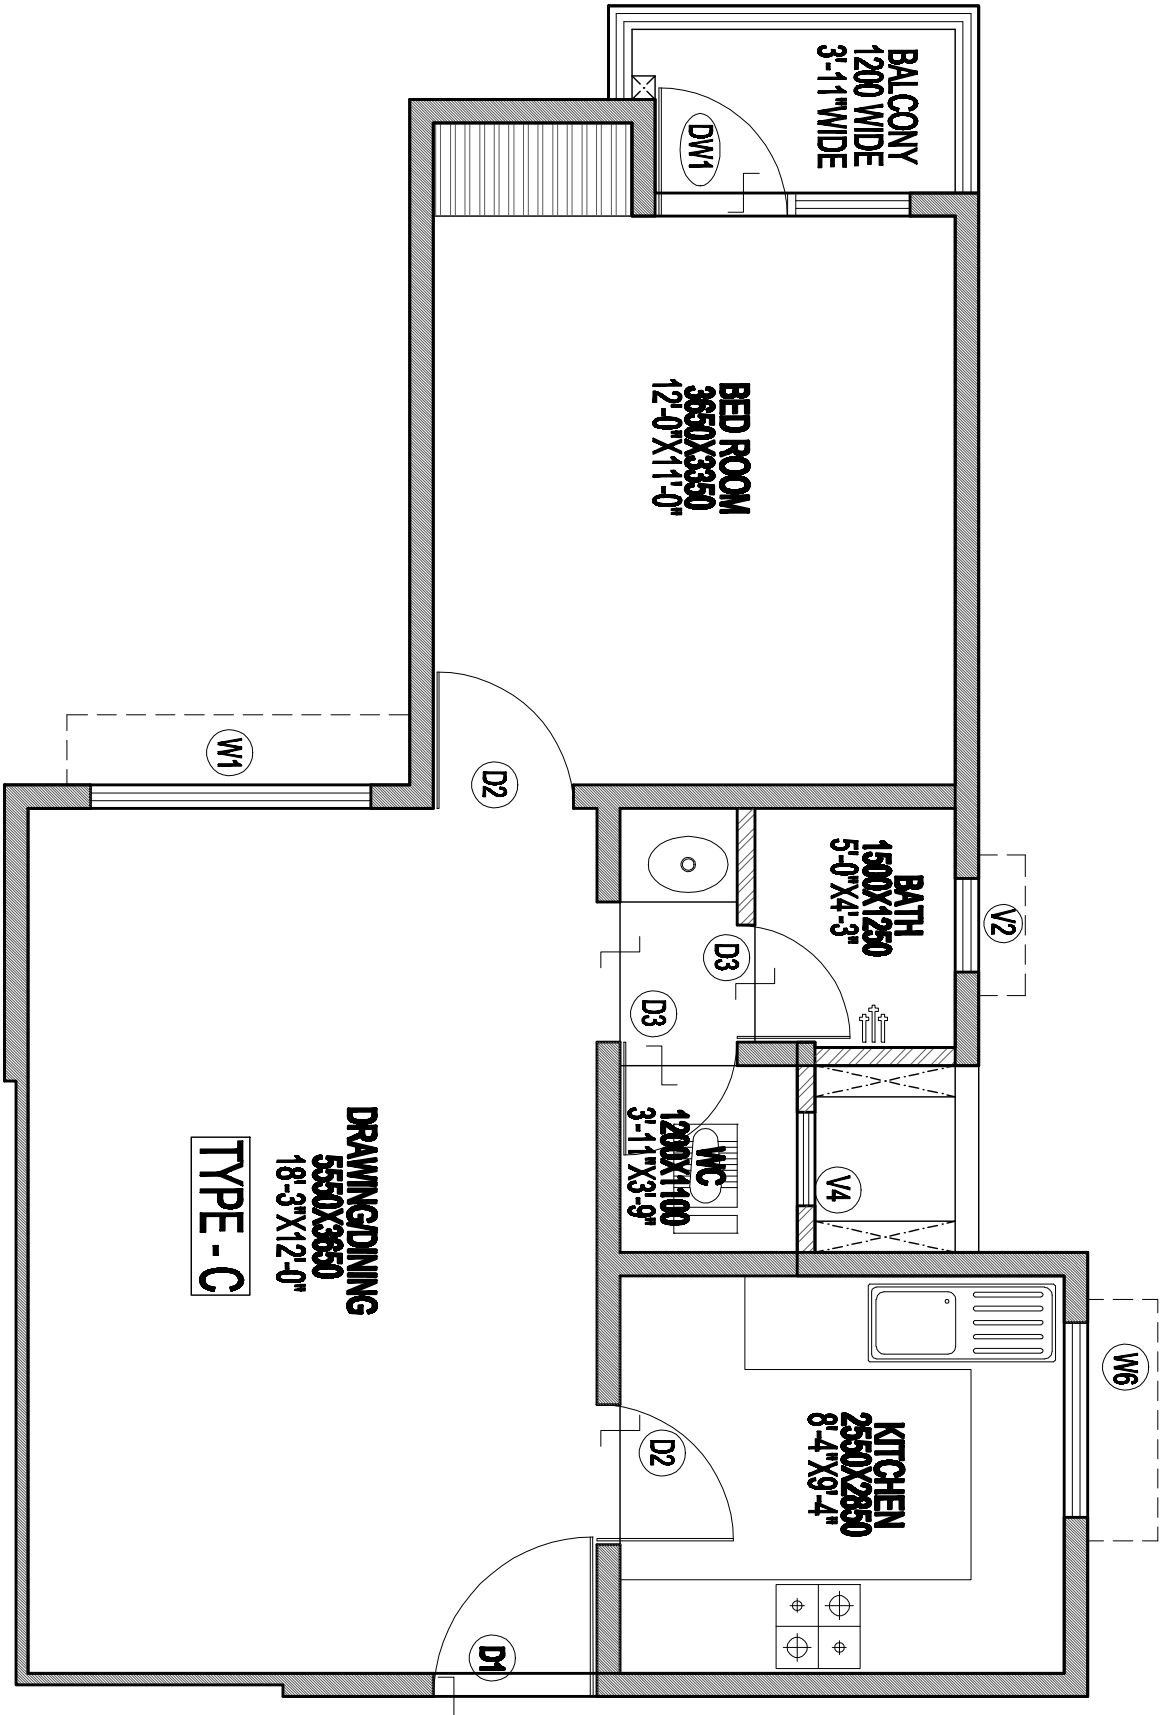

Clients:- LUCKNOW DEVELOPMENT AUTHORITY	Projects:- SMRITI APARTMENT AT JANAKIPURAM,LUCKNOW	Title:- TYPICAL RERA UNIT AREA (TOWER -D & E)	Architect s:- SPACE COMBINE Architects,Engineers,Planners A/1112 SAFDERJUNG ENCLAVE Ph.No:- 011-46150000 NEW DELHI 110029
---	--	---	--