


38270

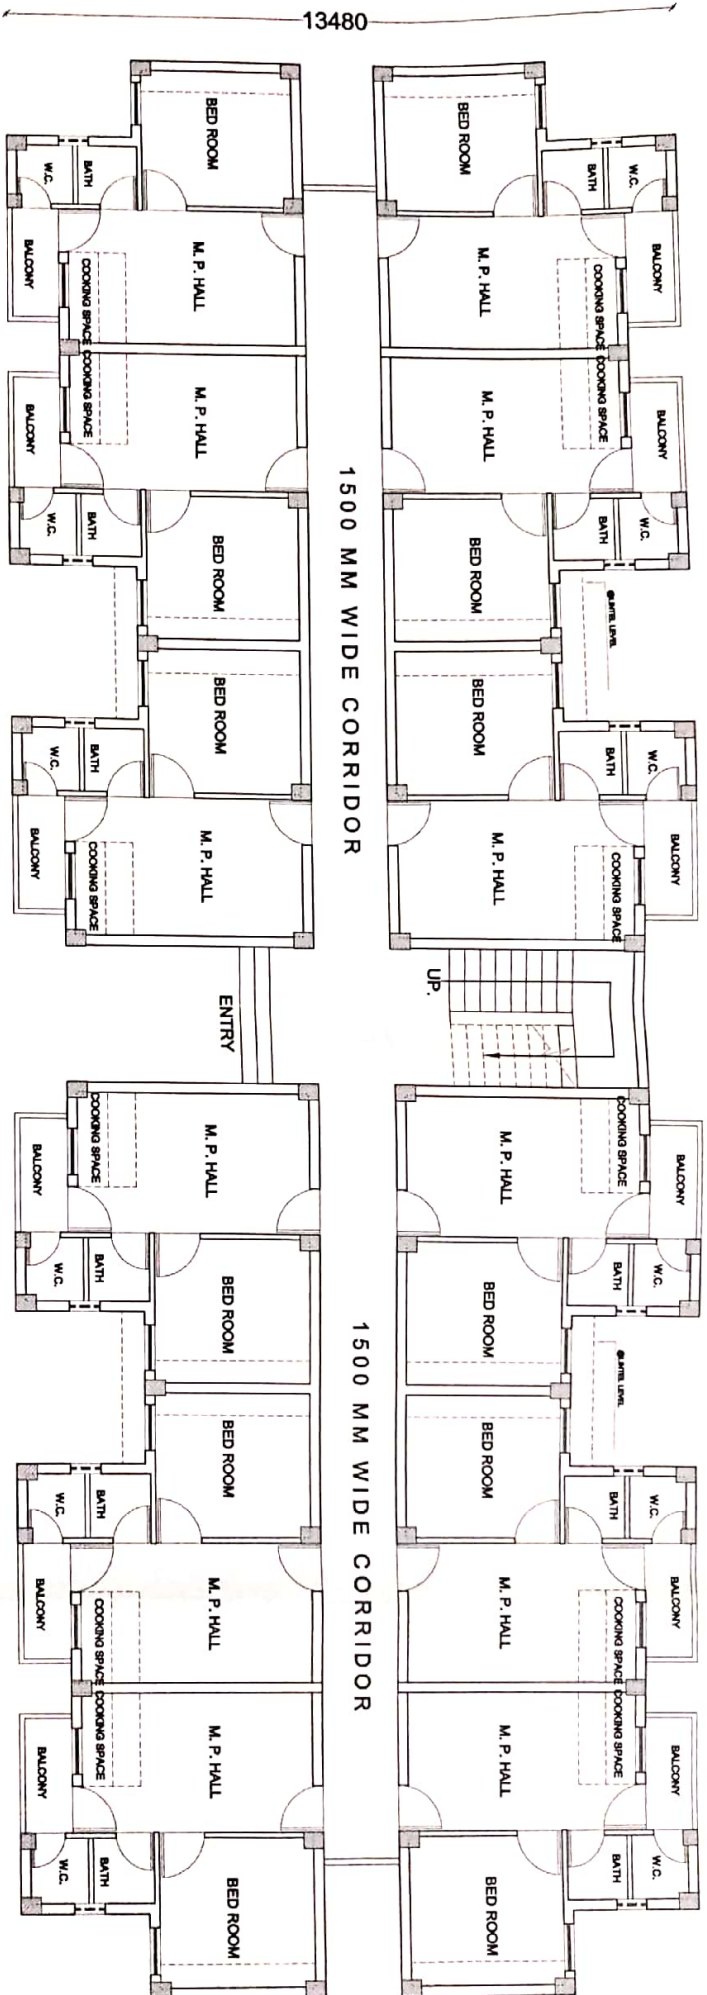

CLUSTER PLAN

ARCH DOT CREATION

ARCH DOT CREATION

(LUCKNOW OFFICE:-)

719, 77th Floor, New Heights, Vibhav Khand, Gated

Magar, Lucknow.

Ph:-0522-2726562, 9415021936.

e-mail add:- archdotcreation@yahoo.co.in

(GUWAHATI OFFICE:-)

2160-2151, Bomrang Mahapara, Harout Crossing

Magar, Guwahati.

Ph:-1 09871599836

e-mail add:- archdotcreation@yahoo.co.in

PROJECT :-

PROPOSED
PRADHAN MANTRI AWAS YOJANA
HOUSING AT SHARDA NAGAR
EXTENSION LUCKNOW

BUILDING :-

RESIDENTIAL

DATE :-

JUNE - 2020

NOTES :-

DRG. TITLE :-

SCALE :-

N.T.S

1. ALL DIMENSIONS ARE IN MM.

2. WRITTEN DIMENSION IS TO BE FOLLOWED,

3. THIS DRG. IS THE PROPERTY OF M/S ARCH

DOT CREATION ARCHITECTS & INTERIOR

DESIGNERS. THIS DRAWING IS NOT TO BE

REPRODUCED OR COPIED BEFORE THE PRIOR

PERMISSION OF THE ARCHITECT.

4. ANY DISCREPANCY IN THE DRAWING

IS TO BE BROUGHT TO THE NOTICE

OF THE ARCHITECT BEFORE EXECUTION.

J.E.

A.E.

T.P.

V.C.

E.E.

LUCKNOW DEVELOPMENT
AUTHORITY.

LUCKNOW
DEVELOPMENT
AUTHORITY