


38270

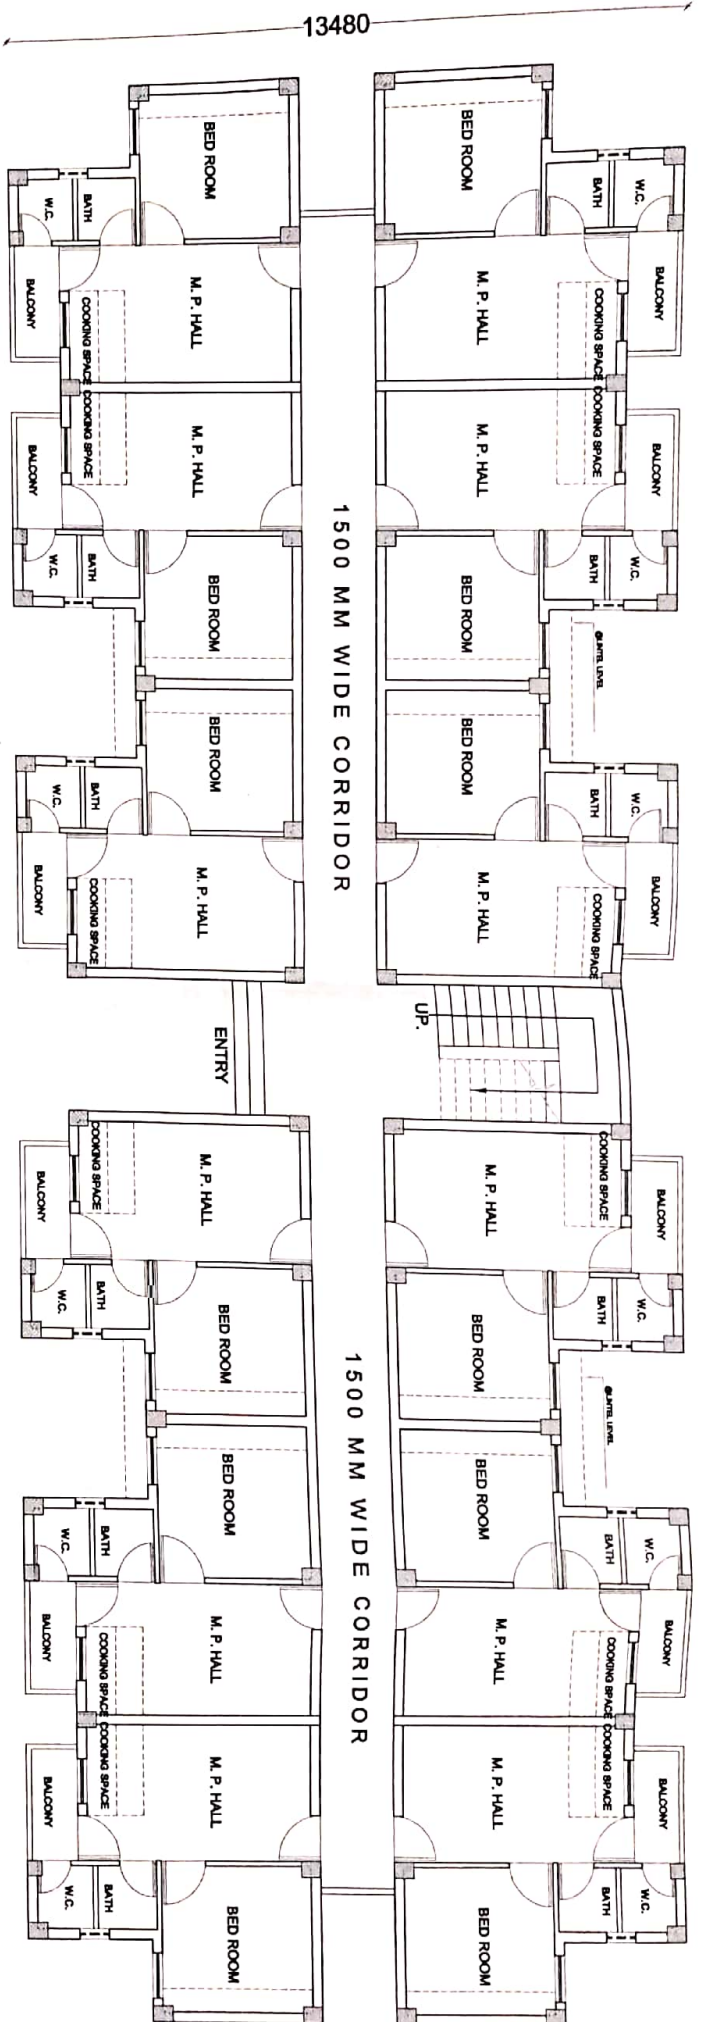

CLUSTER PLAN

ARCHITECTURAL CONSULTANTS :- ARCH DOT CREATION (LUCKNOW OFFICE):- 719/7TH Floor, Chhatrapati, Varanasi Road, Canal Road, Lucknow Ph:-0522-2726542, 9415021936, e-mail add:- archcreation1@yahoo.co.in (BANGALORE OFFICE):- 2186-2181 Bangalore Mahanagar, Mahatma Gandhi Road, Bangalore Ph:- 08671599836 e-mail add:- archcreation2@yahoo.co.in		PROJECT :- PROPOSED PRADHAN MANTRI AWAS YOJANA HOUSING AT BASANTKUNJ SECTOR - N, LUCKNOW		BUILDING :- RESIDENTIAL		DATE :- JUNE - 2020		NOTES :- <ol style="list-style-type: none"> 1. ALL DIMENSIONS ARE IN MM. 2. WRITTEN DIMENSION IS TO BE FOLLOWED, DRAWING NOT BE SCALED. 3. THIS DRG. IS THE PROPERTY OF M/S ARCH DOT CREATION ARCHITECTS & INTERIOR DESIGNERS. THIS DRAWING IS NOT TO BE REPRODUCED OR COPIED BEFORE THE PRIOR PERMISSION OF THE ARCHITECT. 4. ANY DISCREPANCY IN THE DRAWING IS TO BE BROUGHT TO THE NOTICE OF THE ARCHITECT BEFORE EXECUTION. 			
CLIENT :- LUCKNOW DEVELOPMENT AUTHORITY.		DRG. TITLE :- CLUSTER PLAN		SCALE :- N.T.S		ARCHITECT :- SHUBHENDRA BAIPAL		J.E. 		T.P. 	
DRG. NO. :- AR/BL/001		ARCHITECT :- SHUBHENDRA BAIPAL		A.E. 		C.T.P. 		E.E. 		V.C. 	
<div style="display: flex; justify-content: space-between; align-items: center;"> <div> LUCKNOW DEVELOPMENT AUTHORITY. </div> <div> </div> </div>											