






FRONT ELEVATION

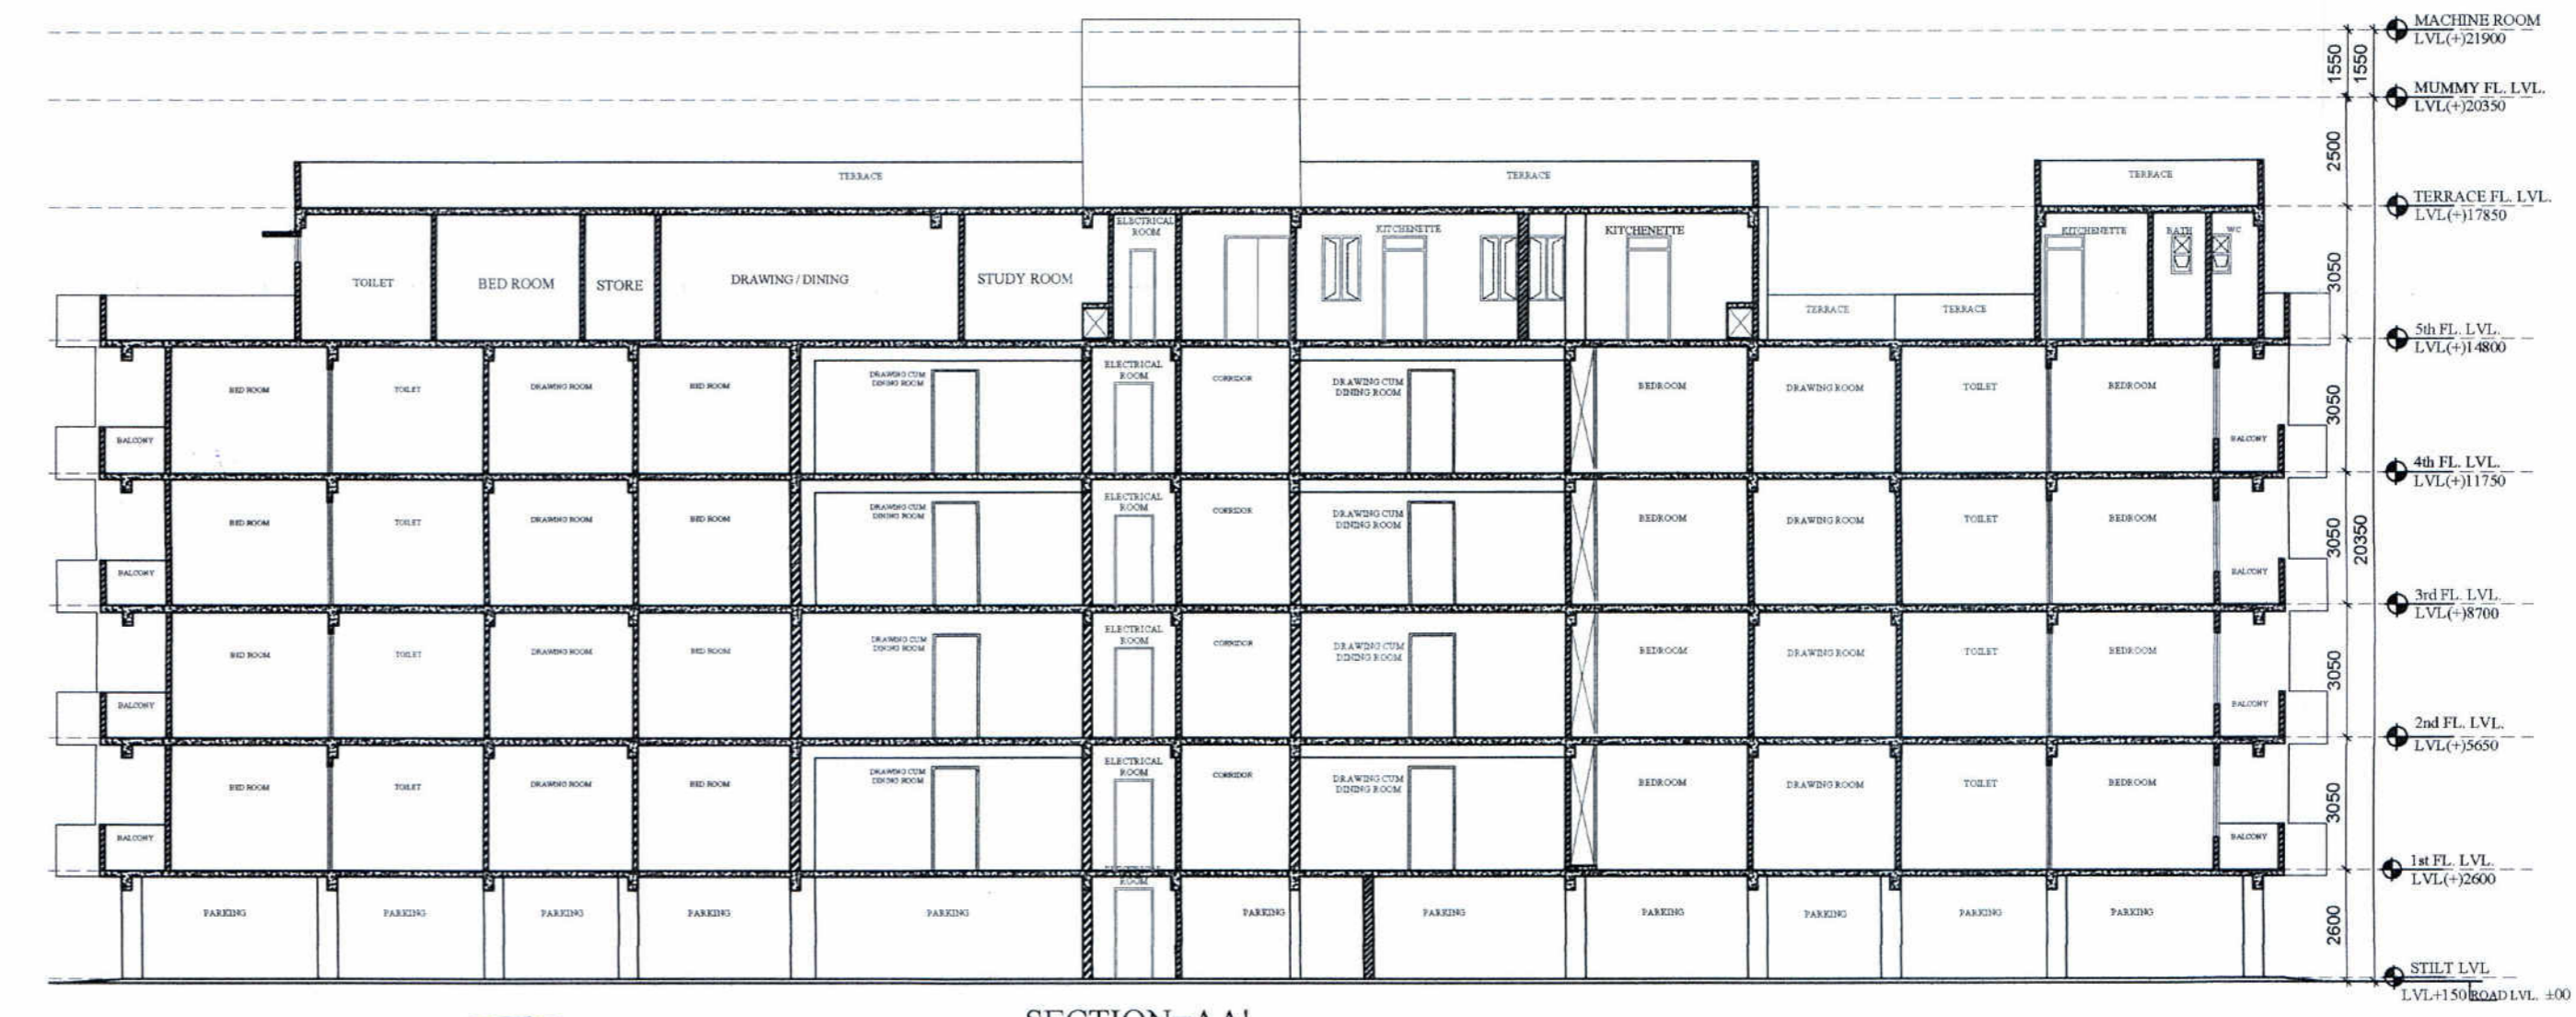

SECTION-AA

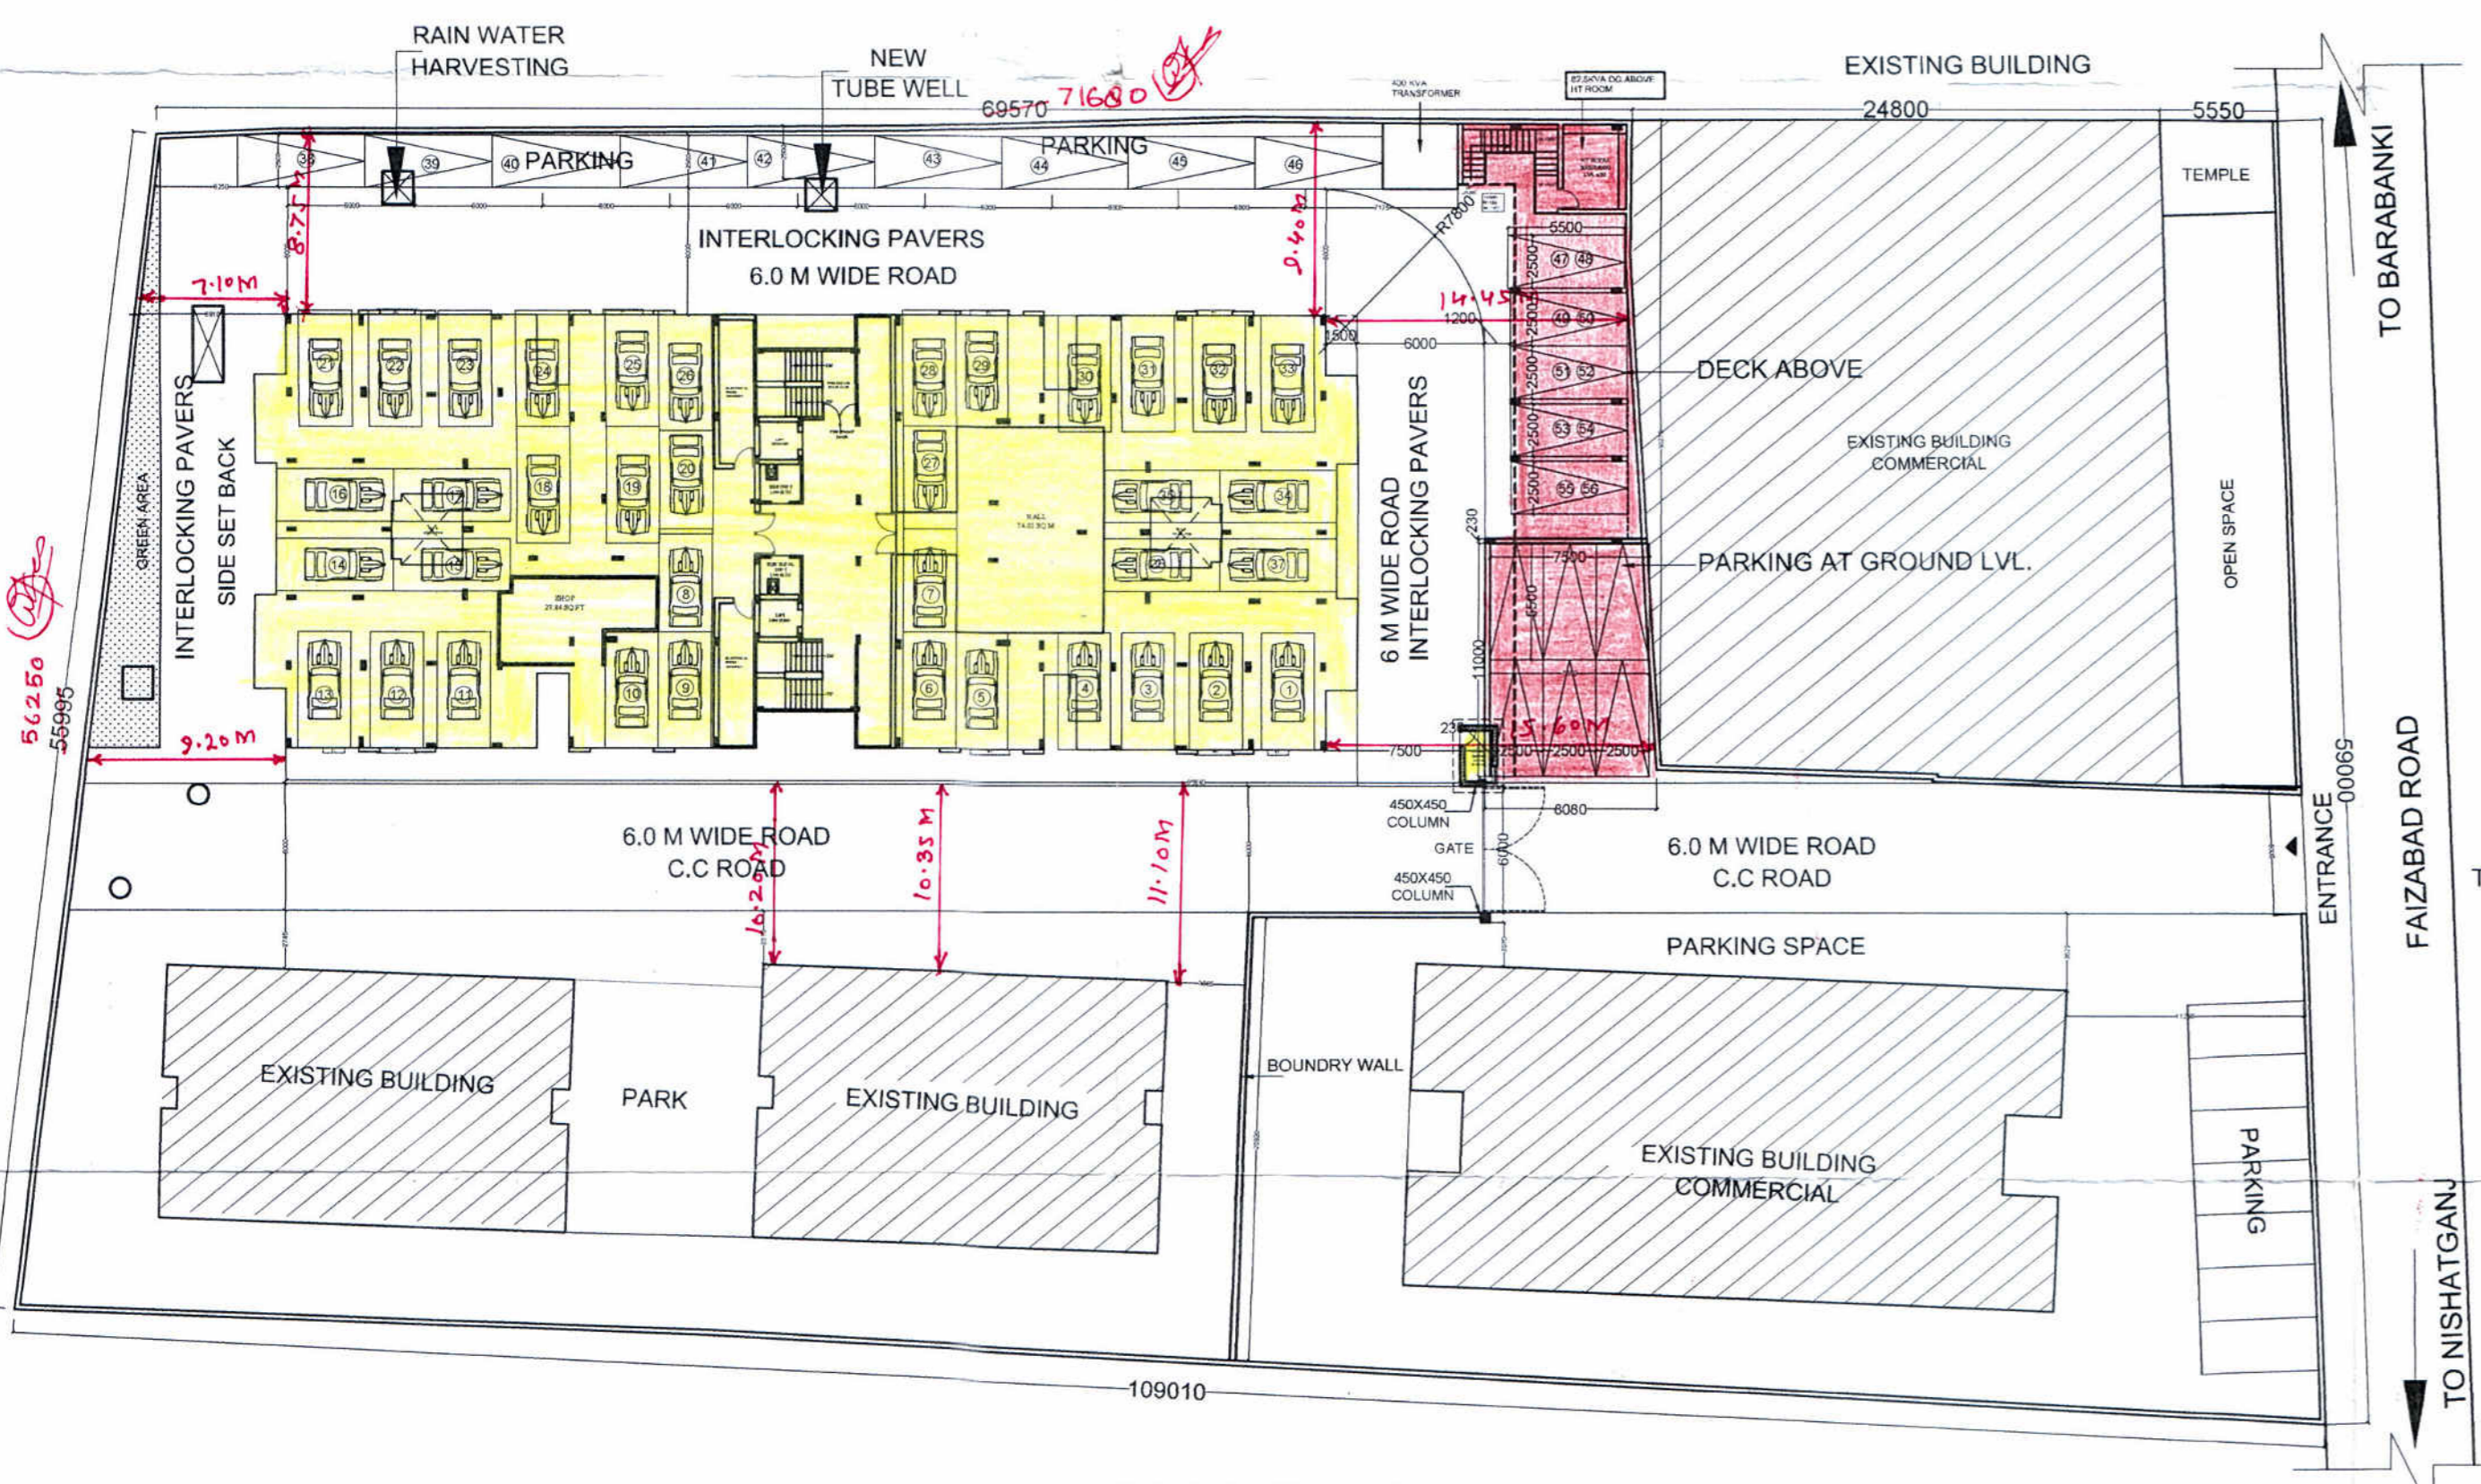

SITE PLAN

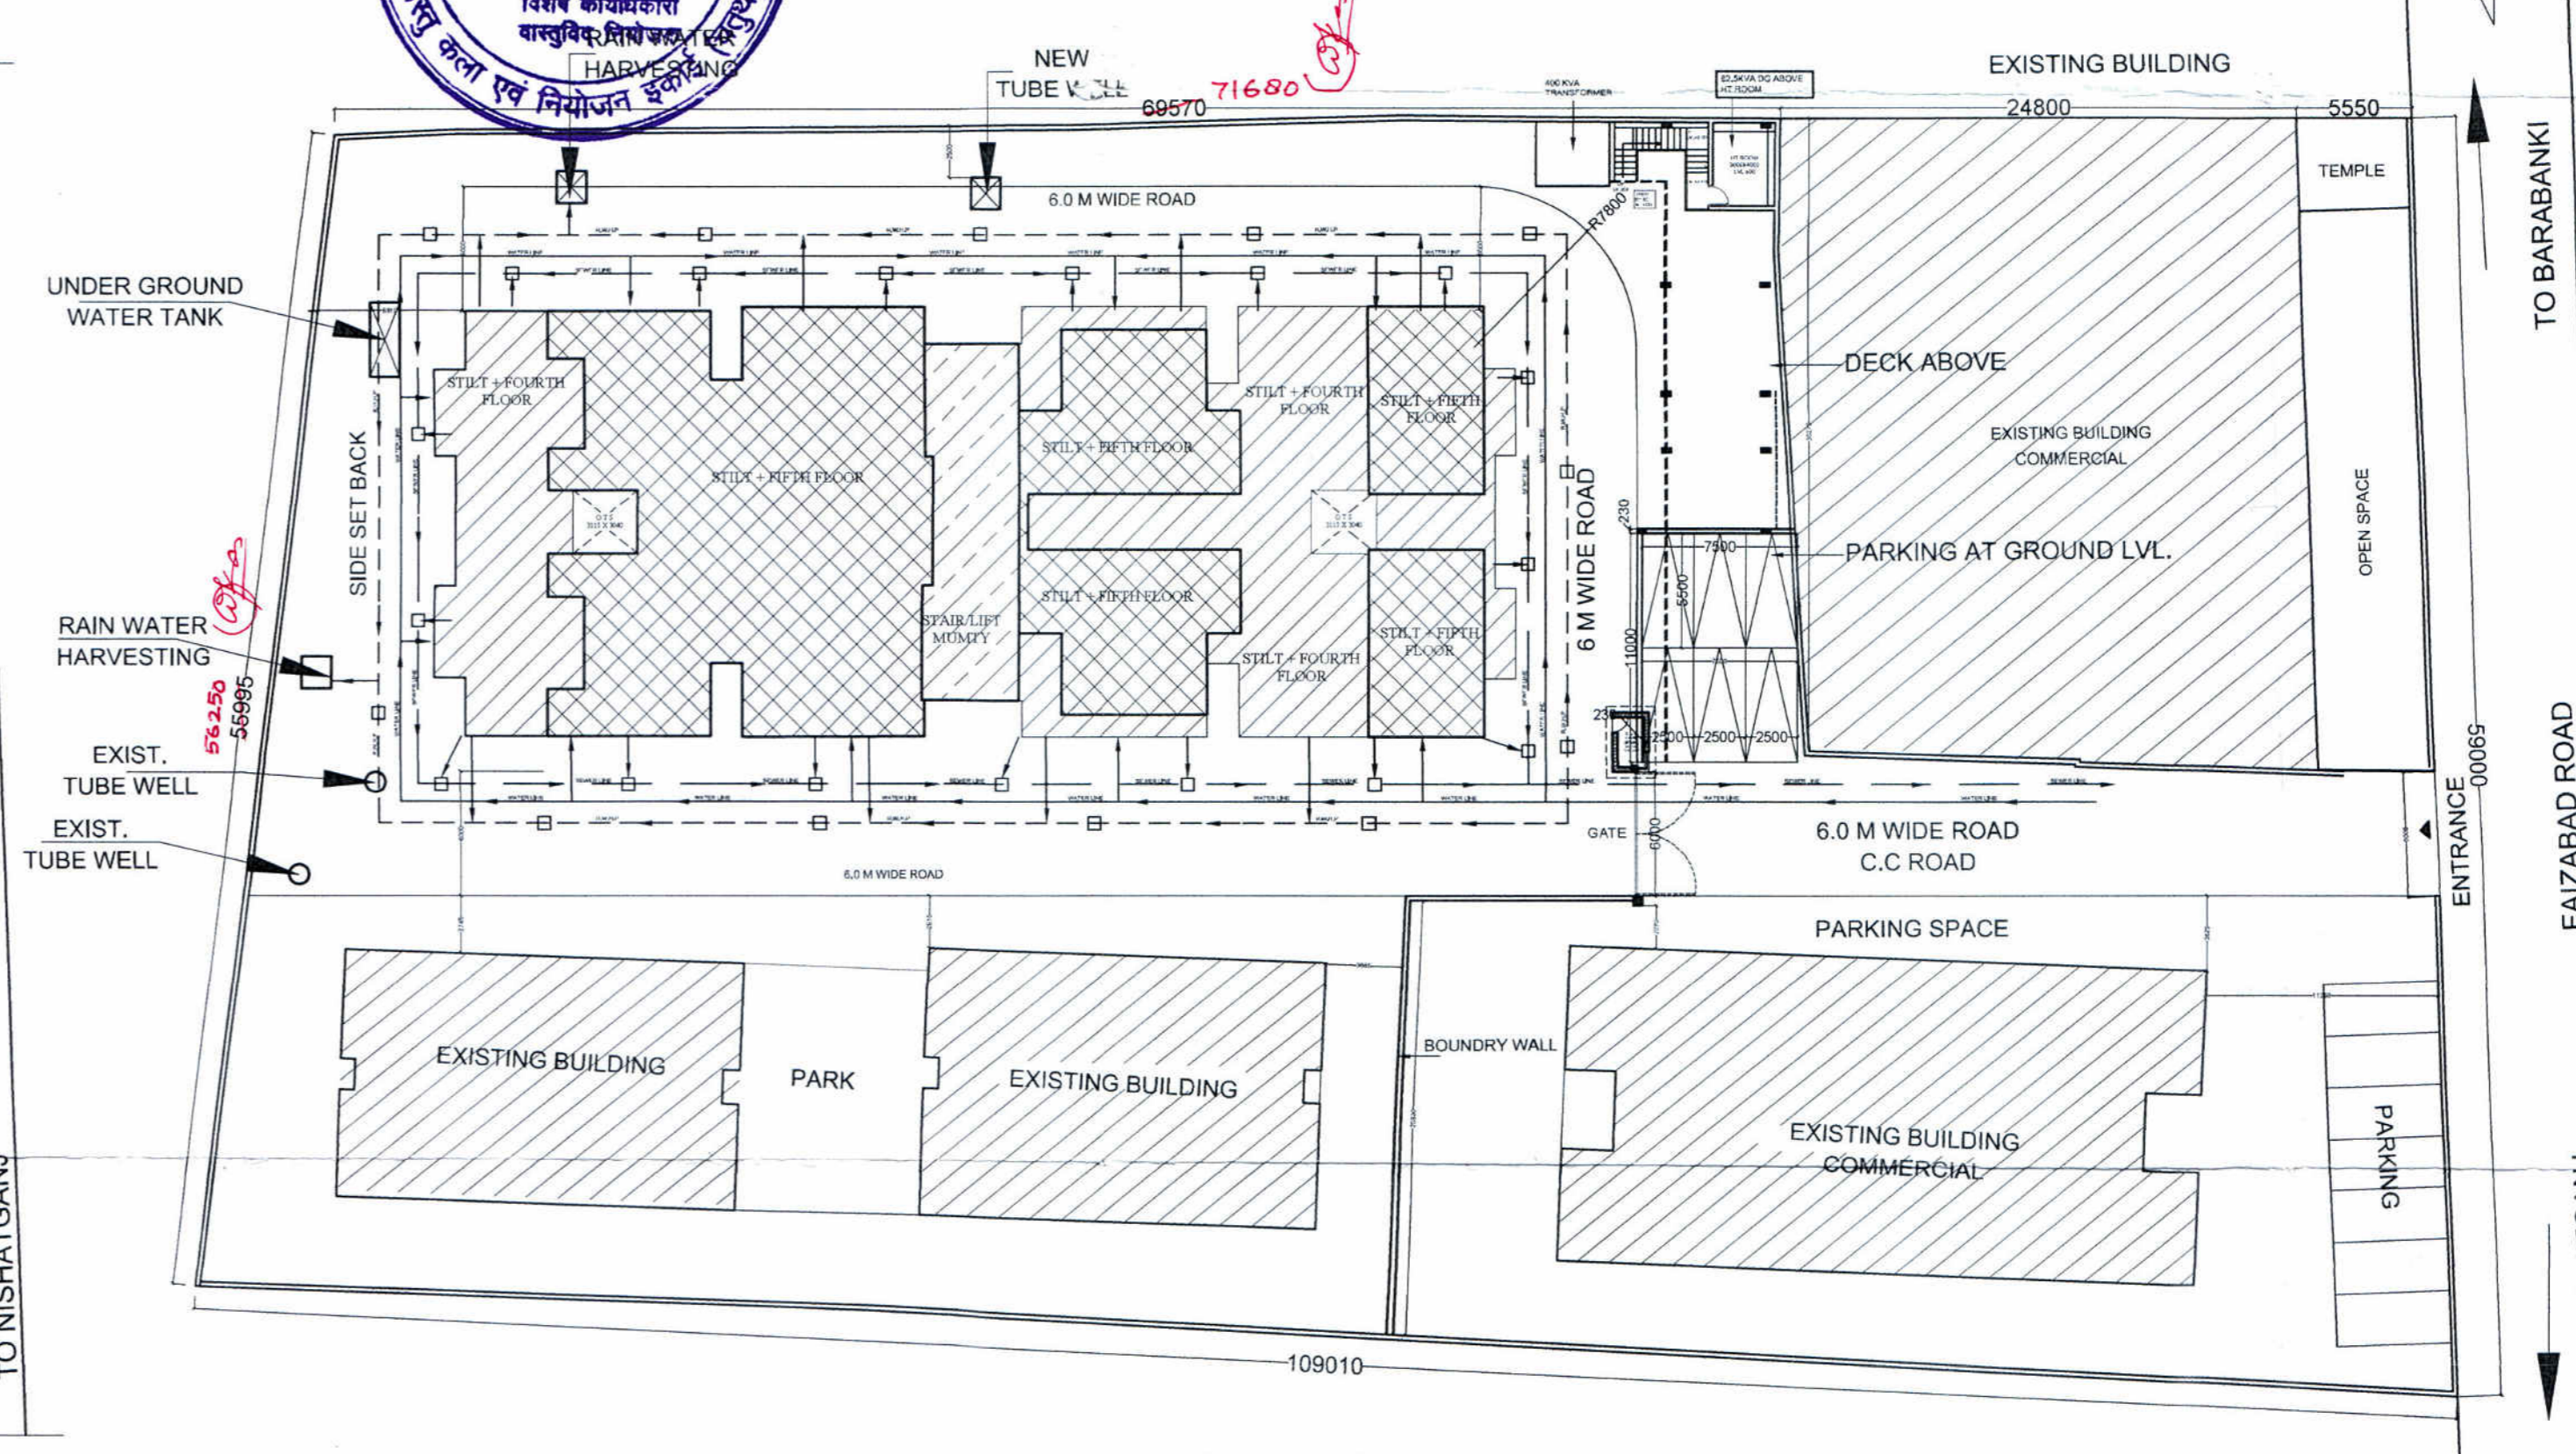


SERVICE PLAN

PROJECT :
 PROPOSED APARTMENT FOR M/S VIJAY GOPAL H.U.F. ON PART OF KHASRA NO. 569, 572, 573, 578 AT INDIRA NAGAR, FAIZABAD ROAD, LKO.

DRAWING TITLE:
 SITE PLAN, ELEVATION, SECTIONS

DATE: MAY, 2023

DEALT BY: RUCHI YADAV

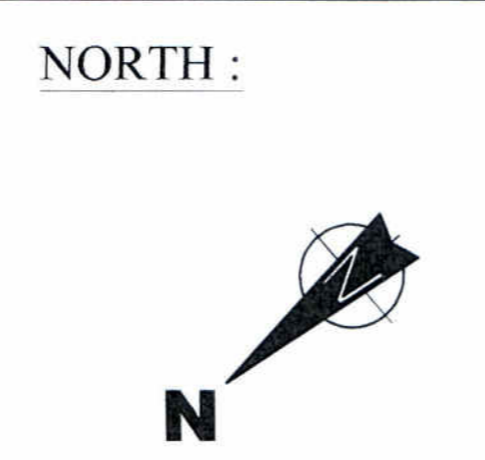

OWNER :
(Signature)

architect
 arun kumar

DESIGN GROUP

ai
 architecture
 engineering
 interiors
 turnkey projects

OFF: 1st FLOOR, HALWASIYA COURT, HAZRATGANJ,LUCKNOW
 PHONE: 2621943 , 3013545 , 9415013645

(Handwritten initials and notes)

