
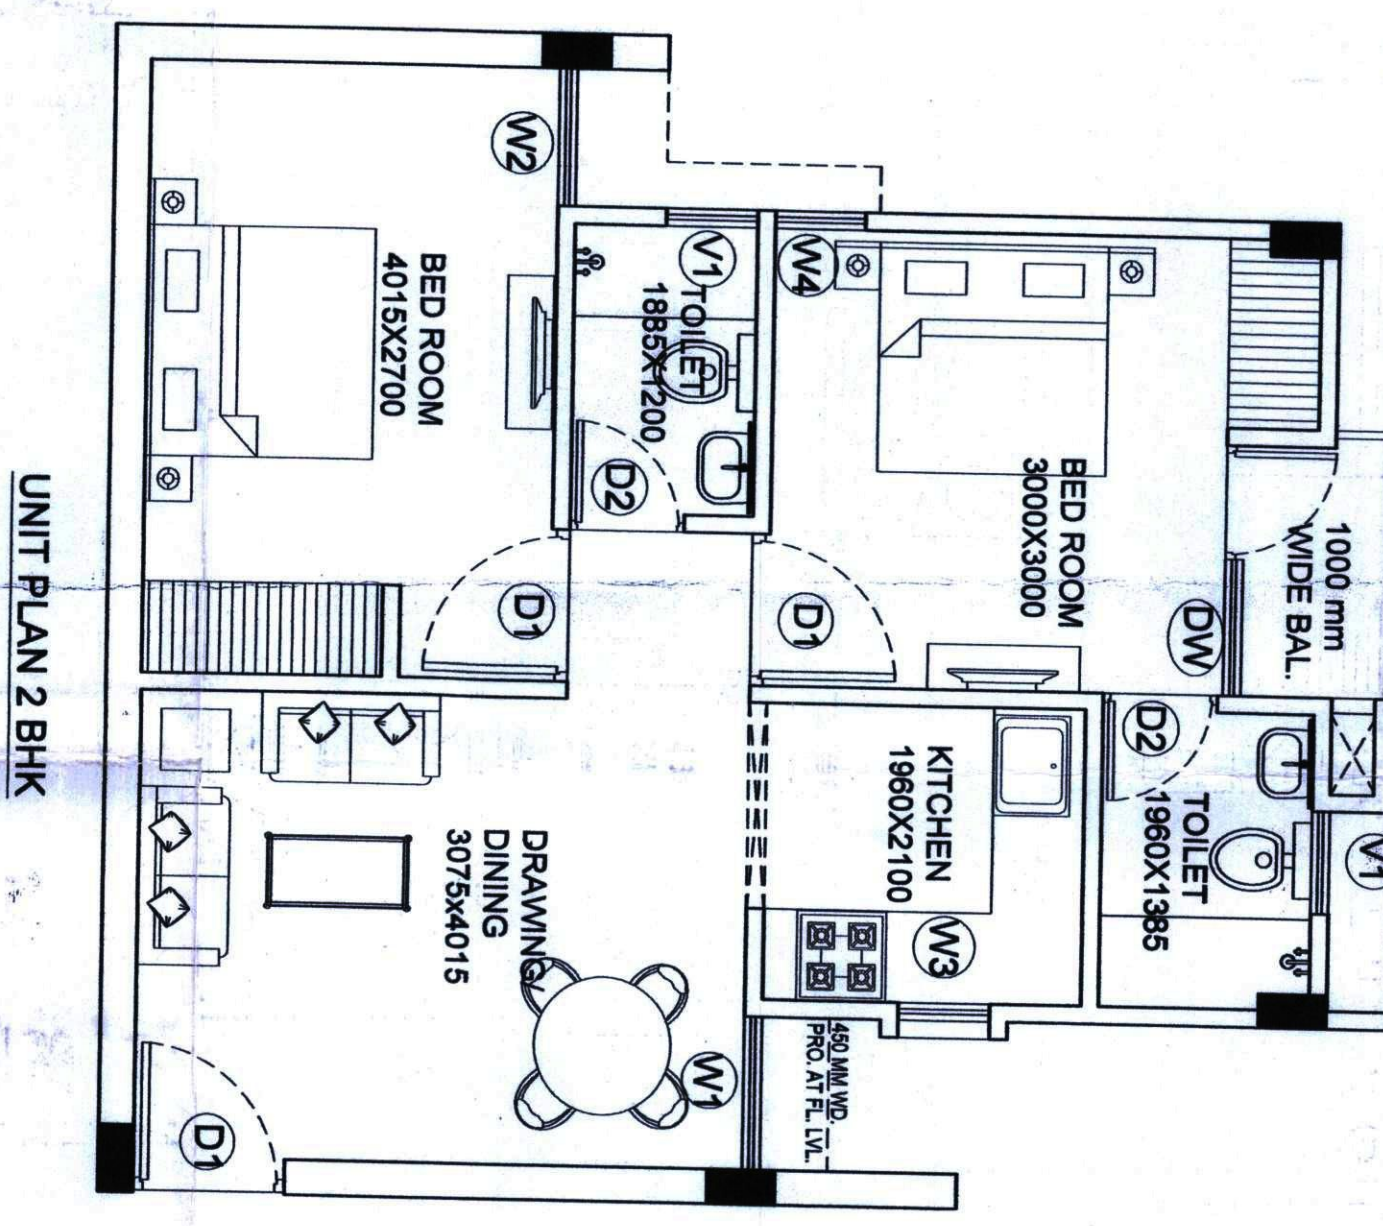
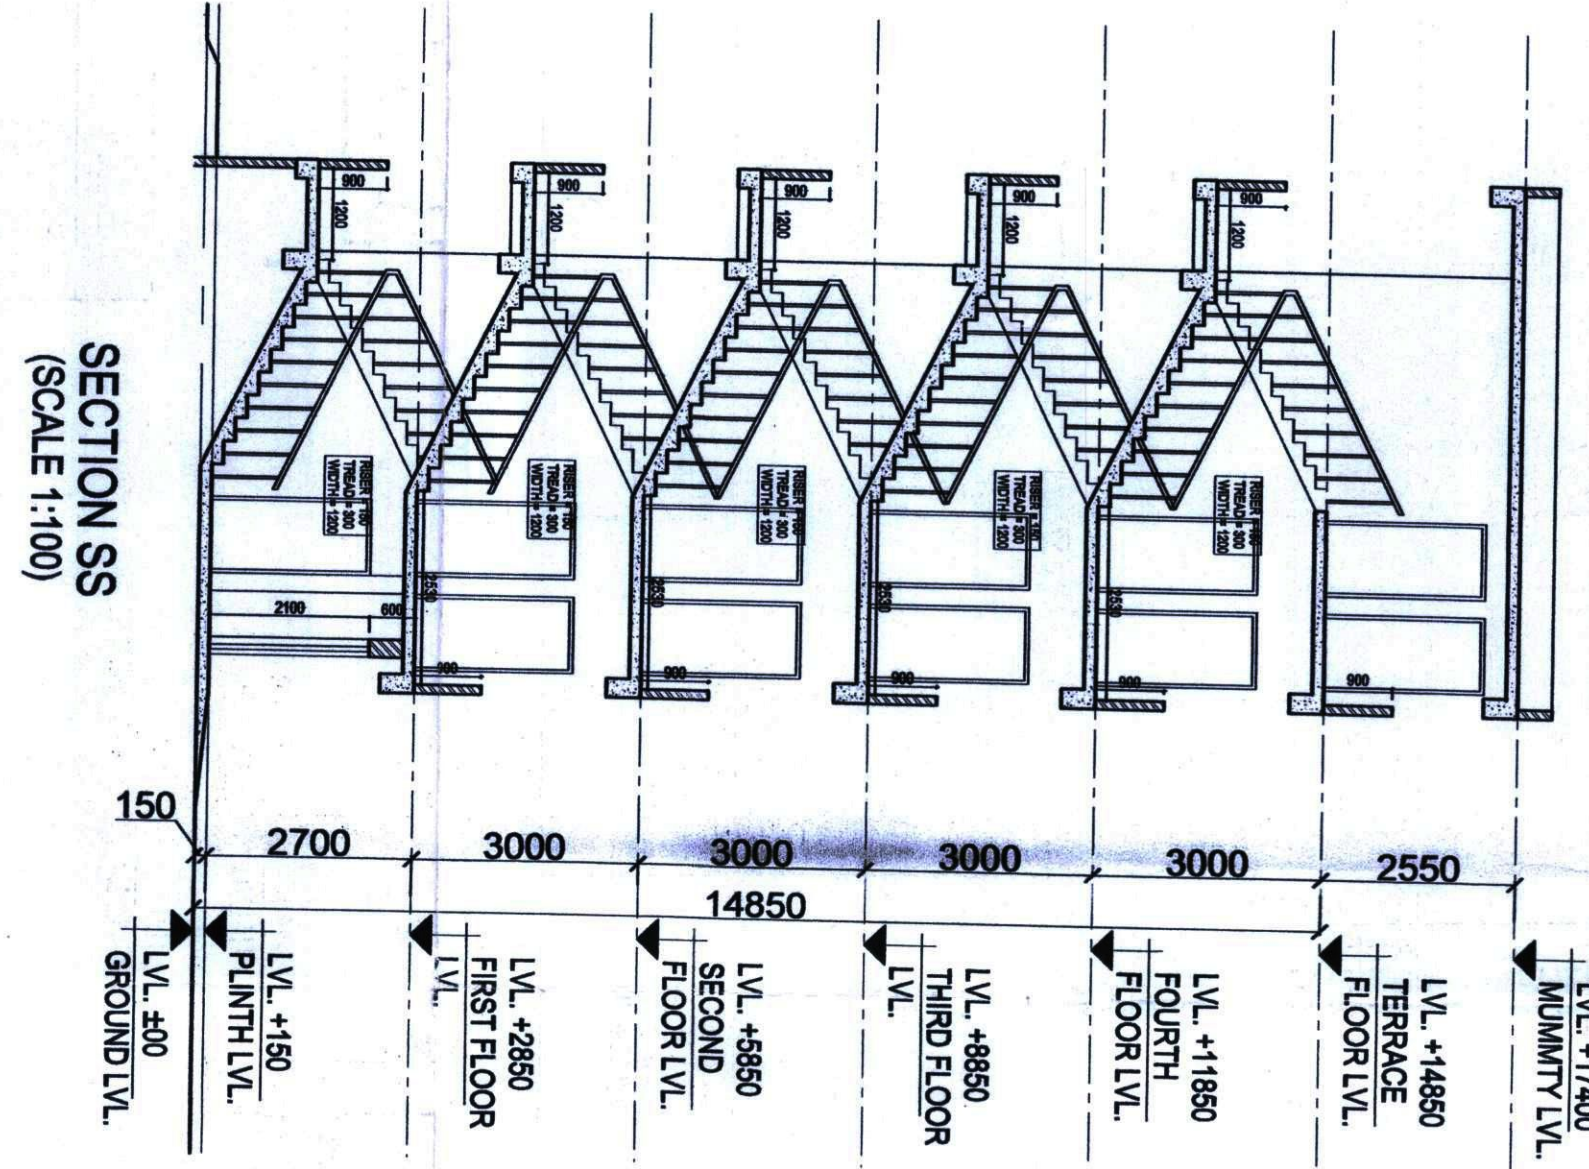
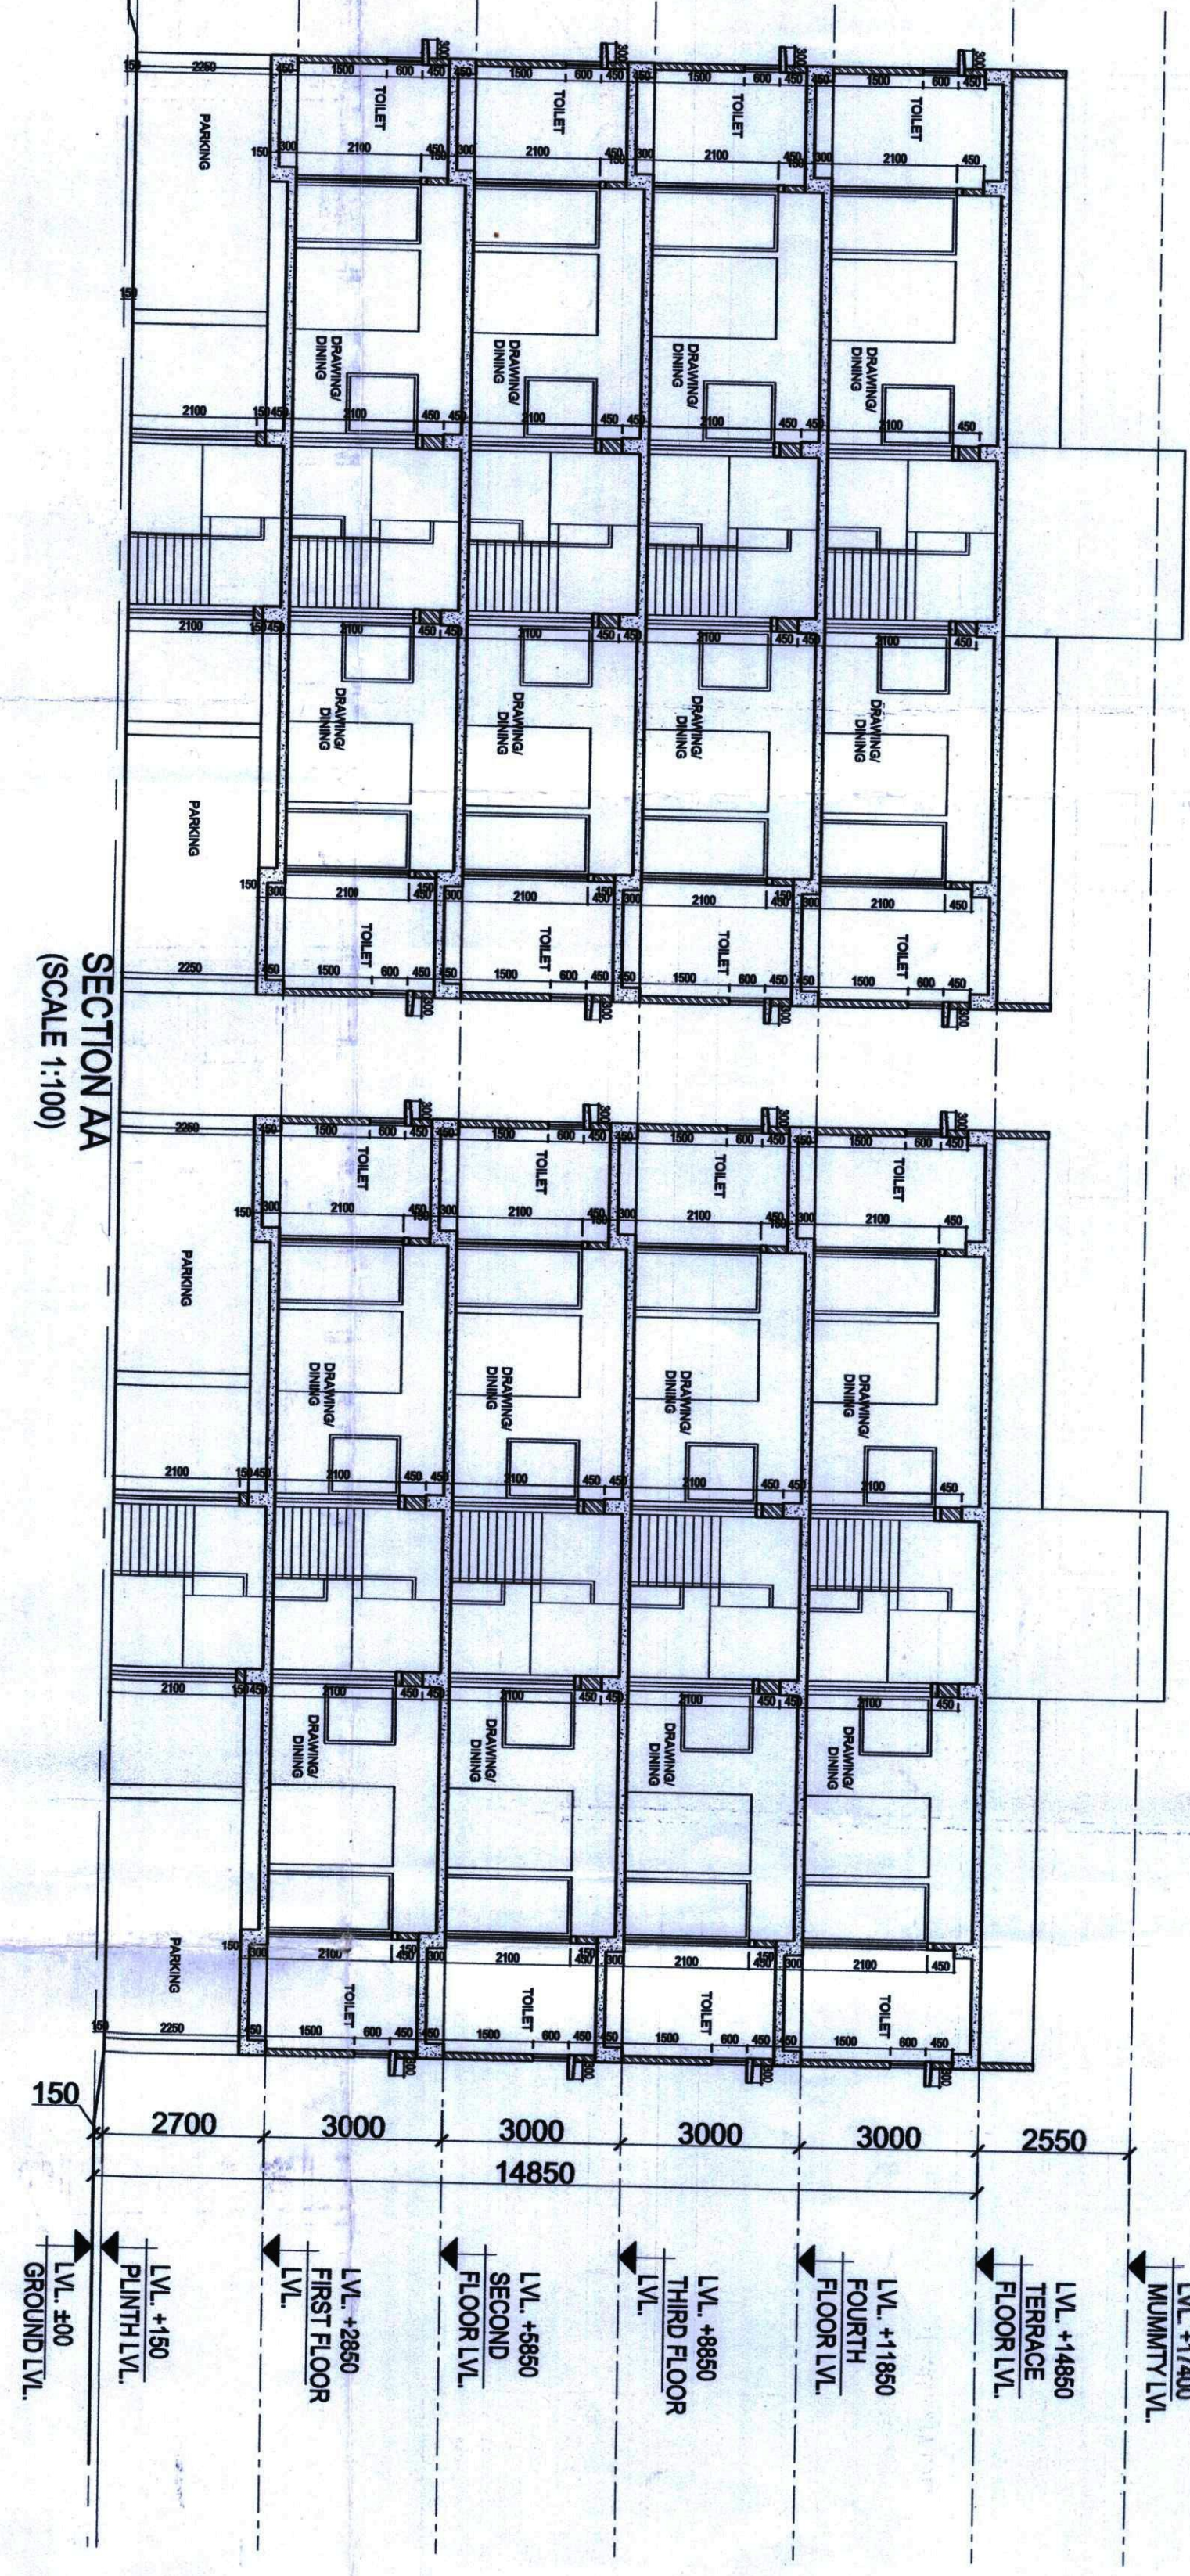
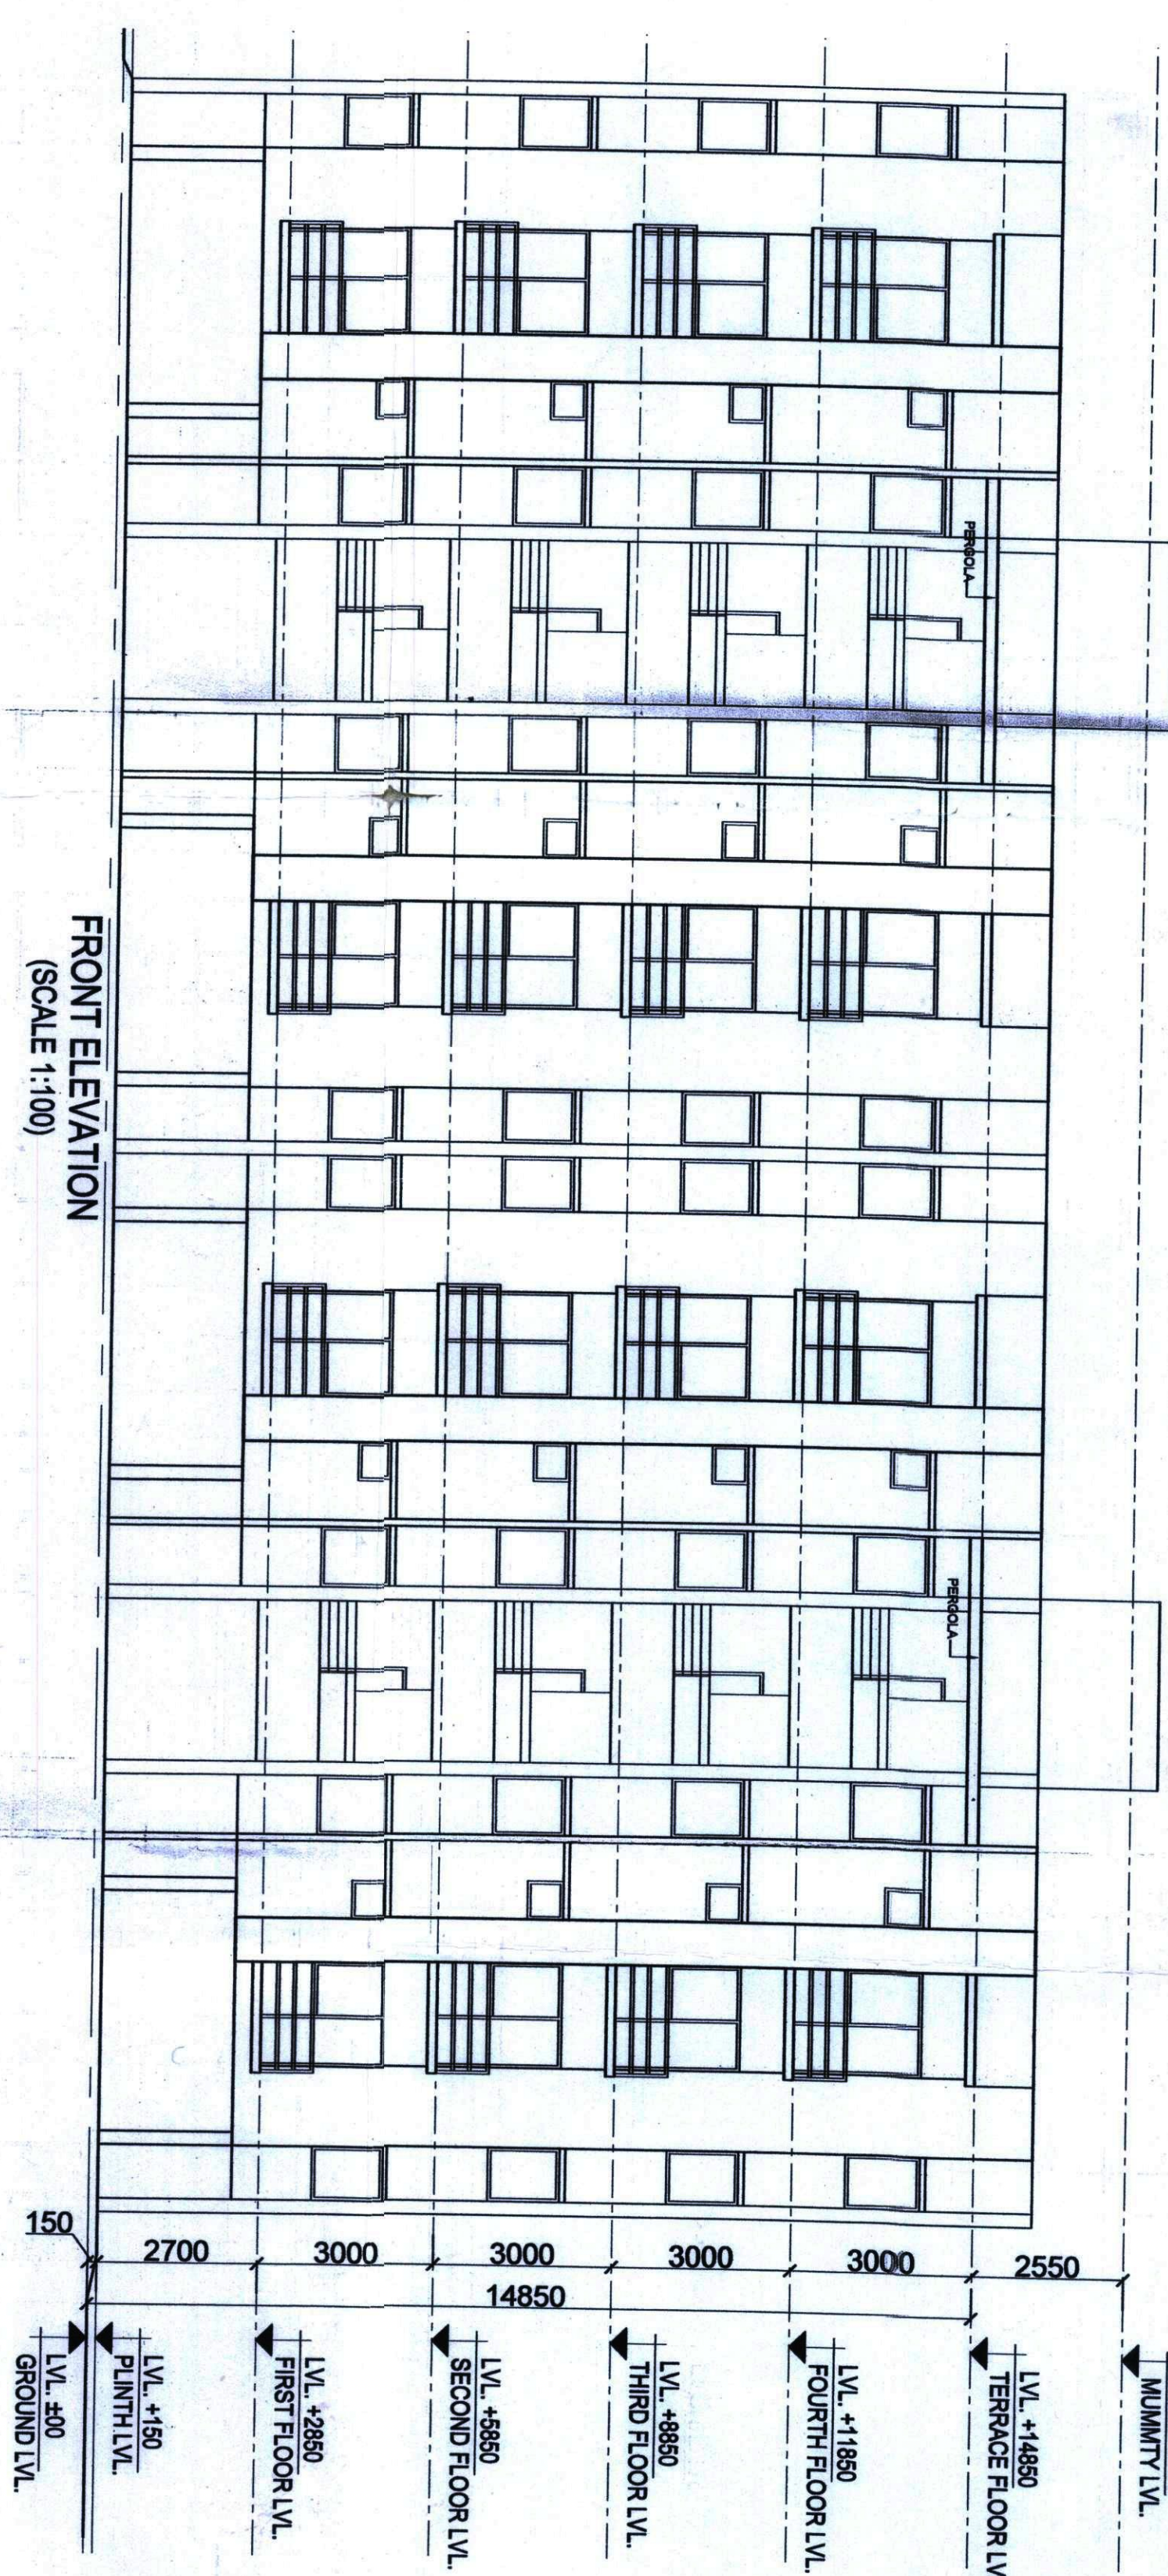
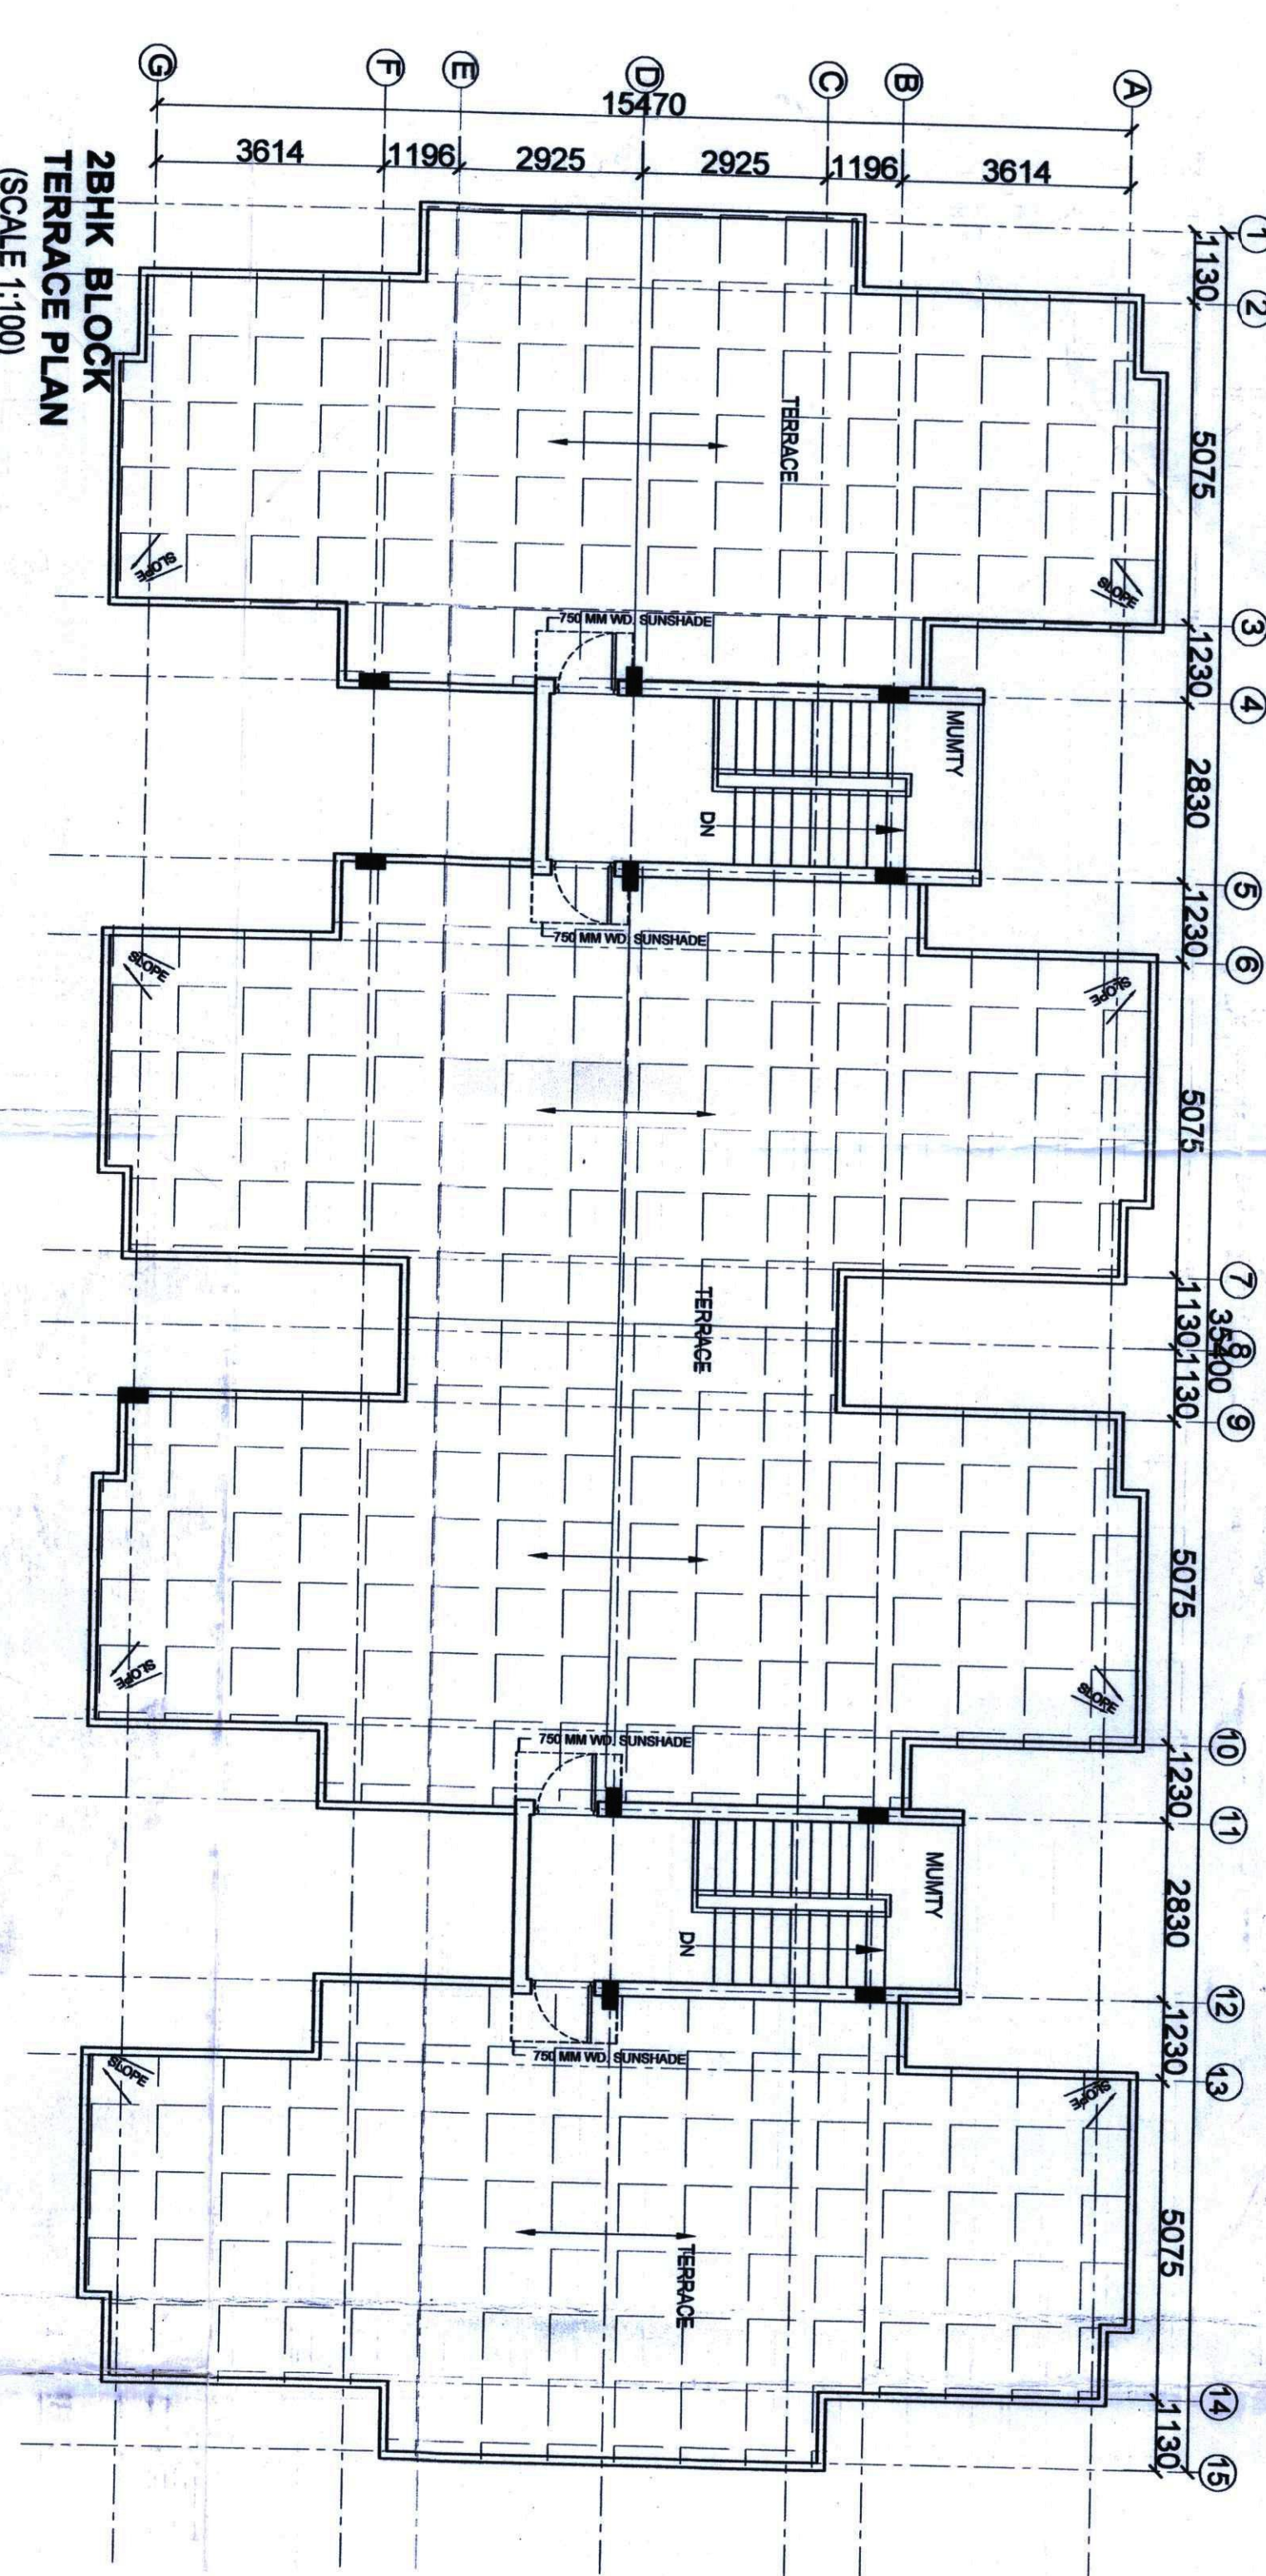
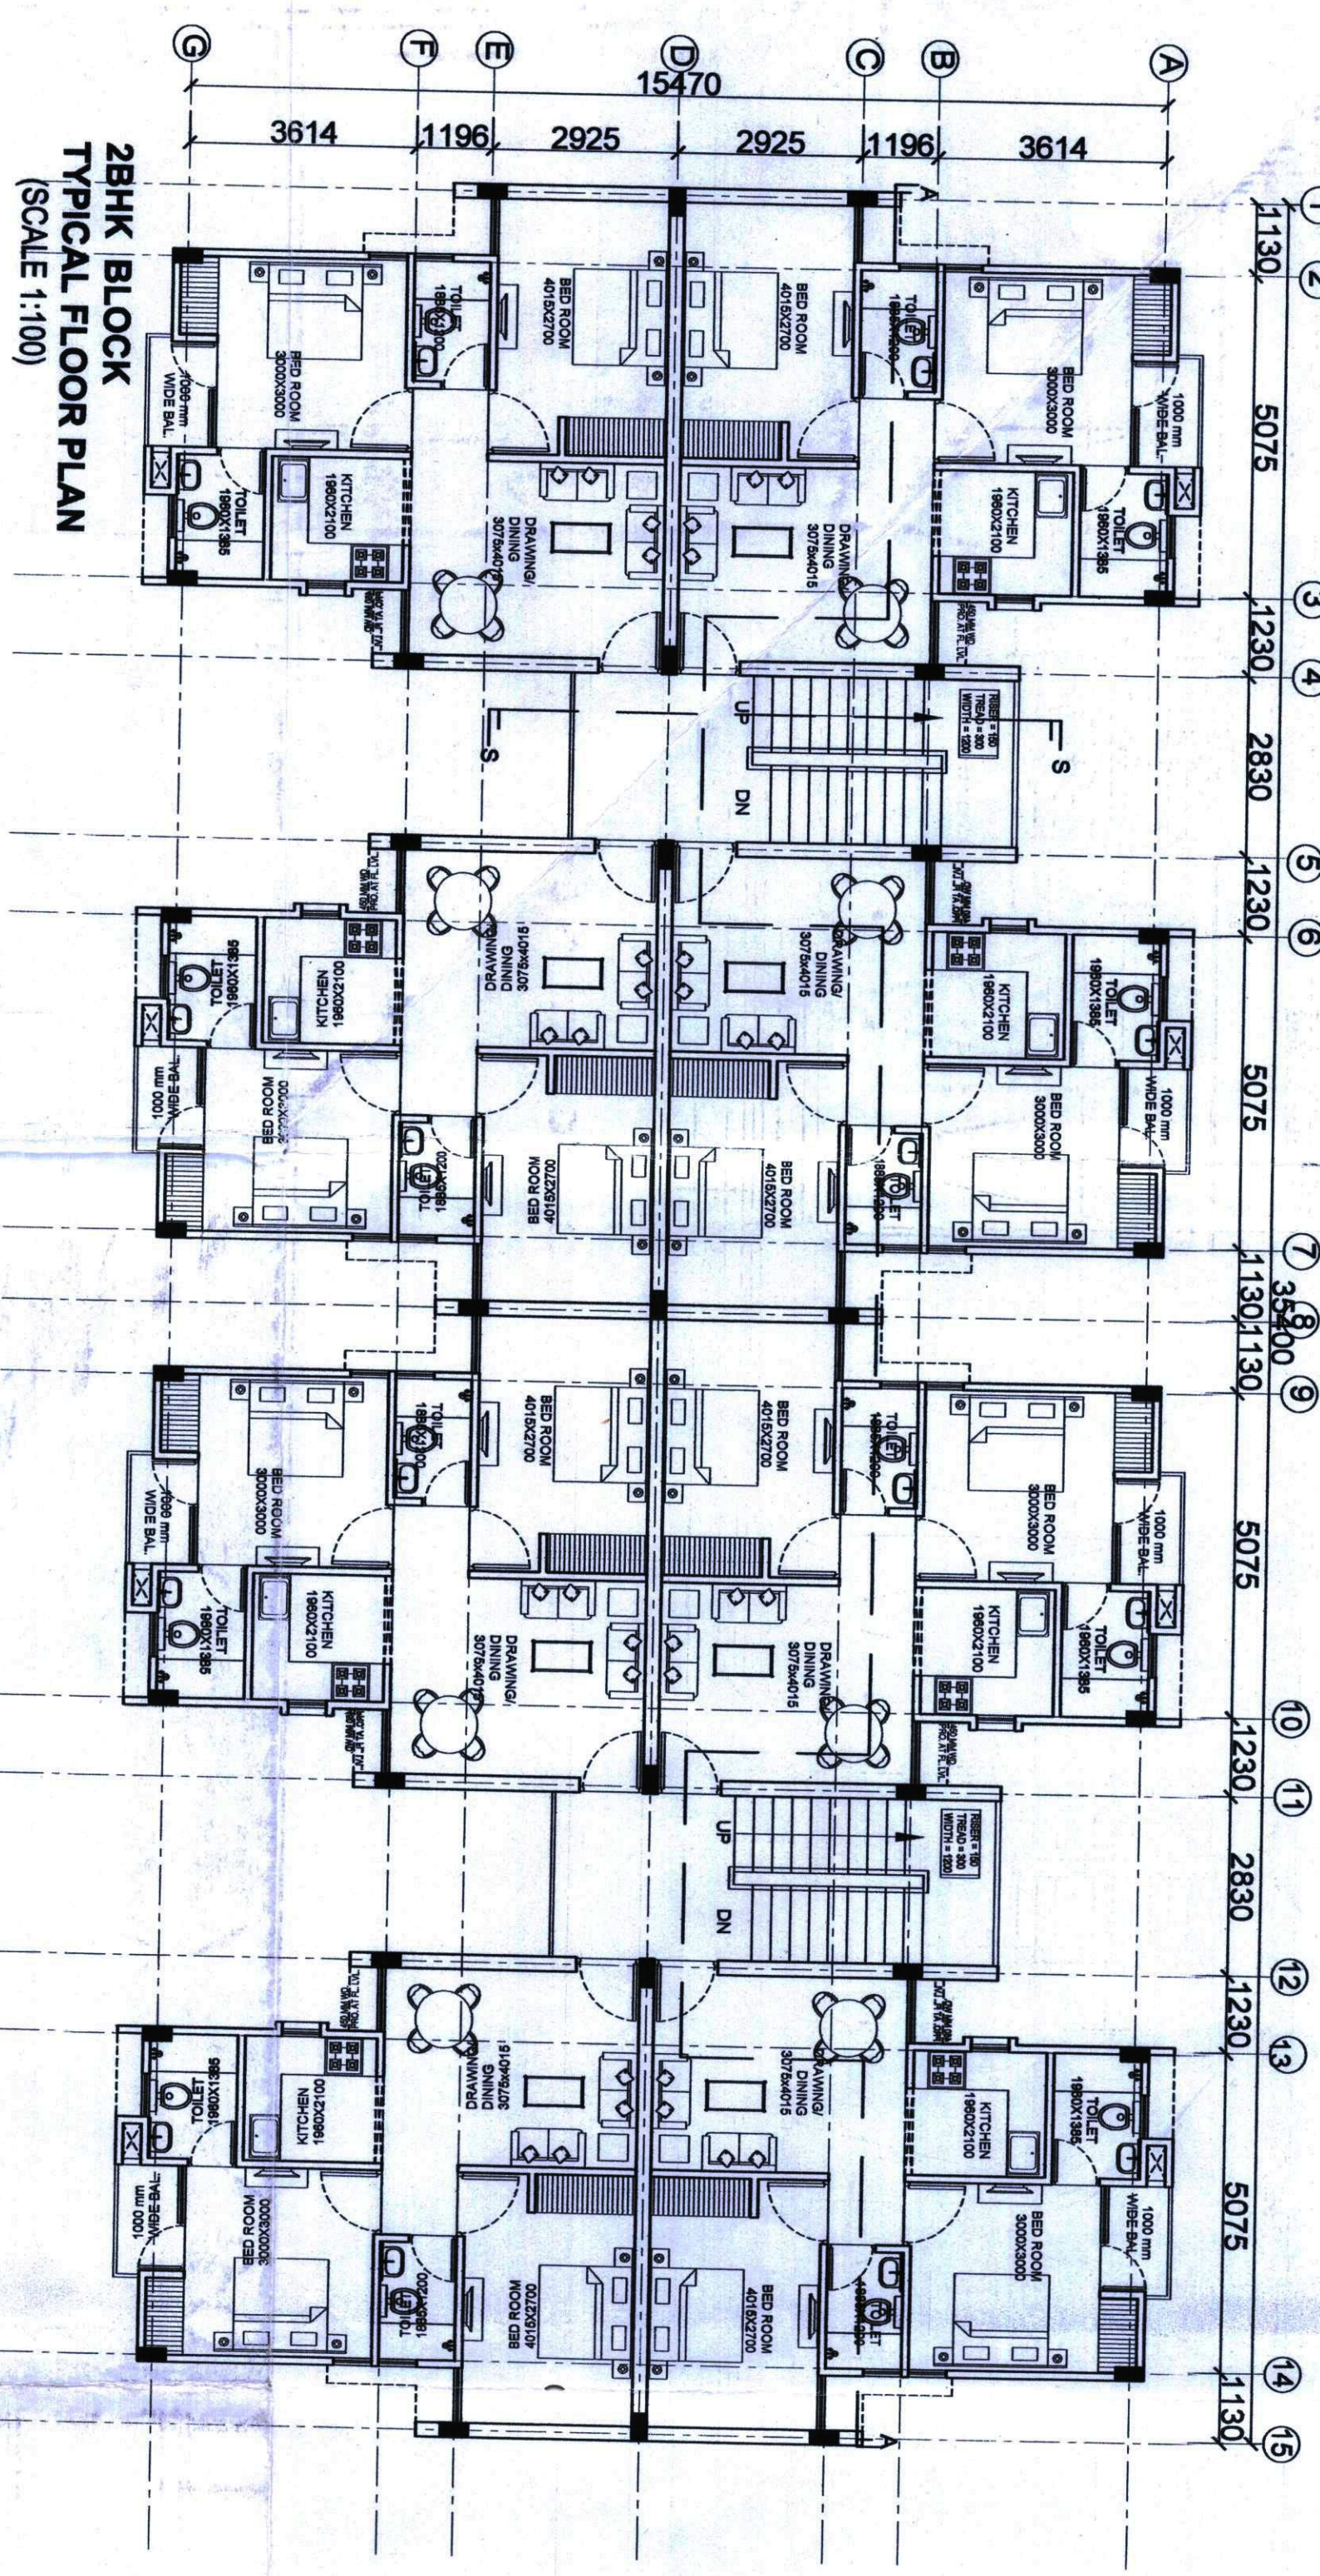


2.B.H.K. CLUSTER

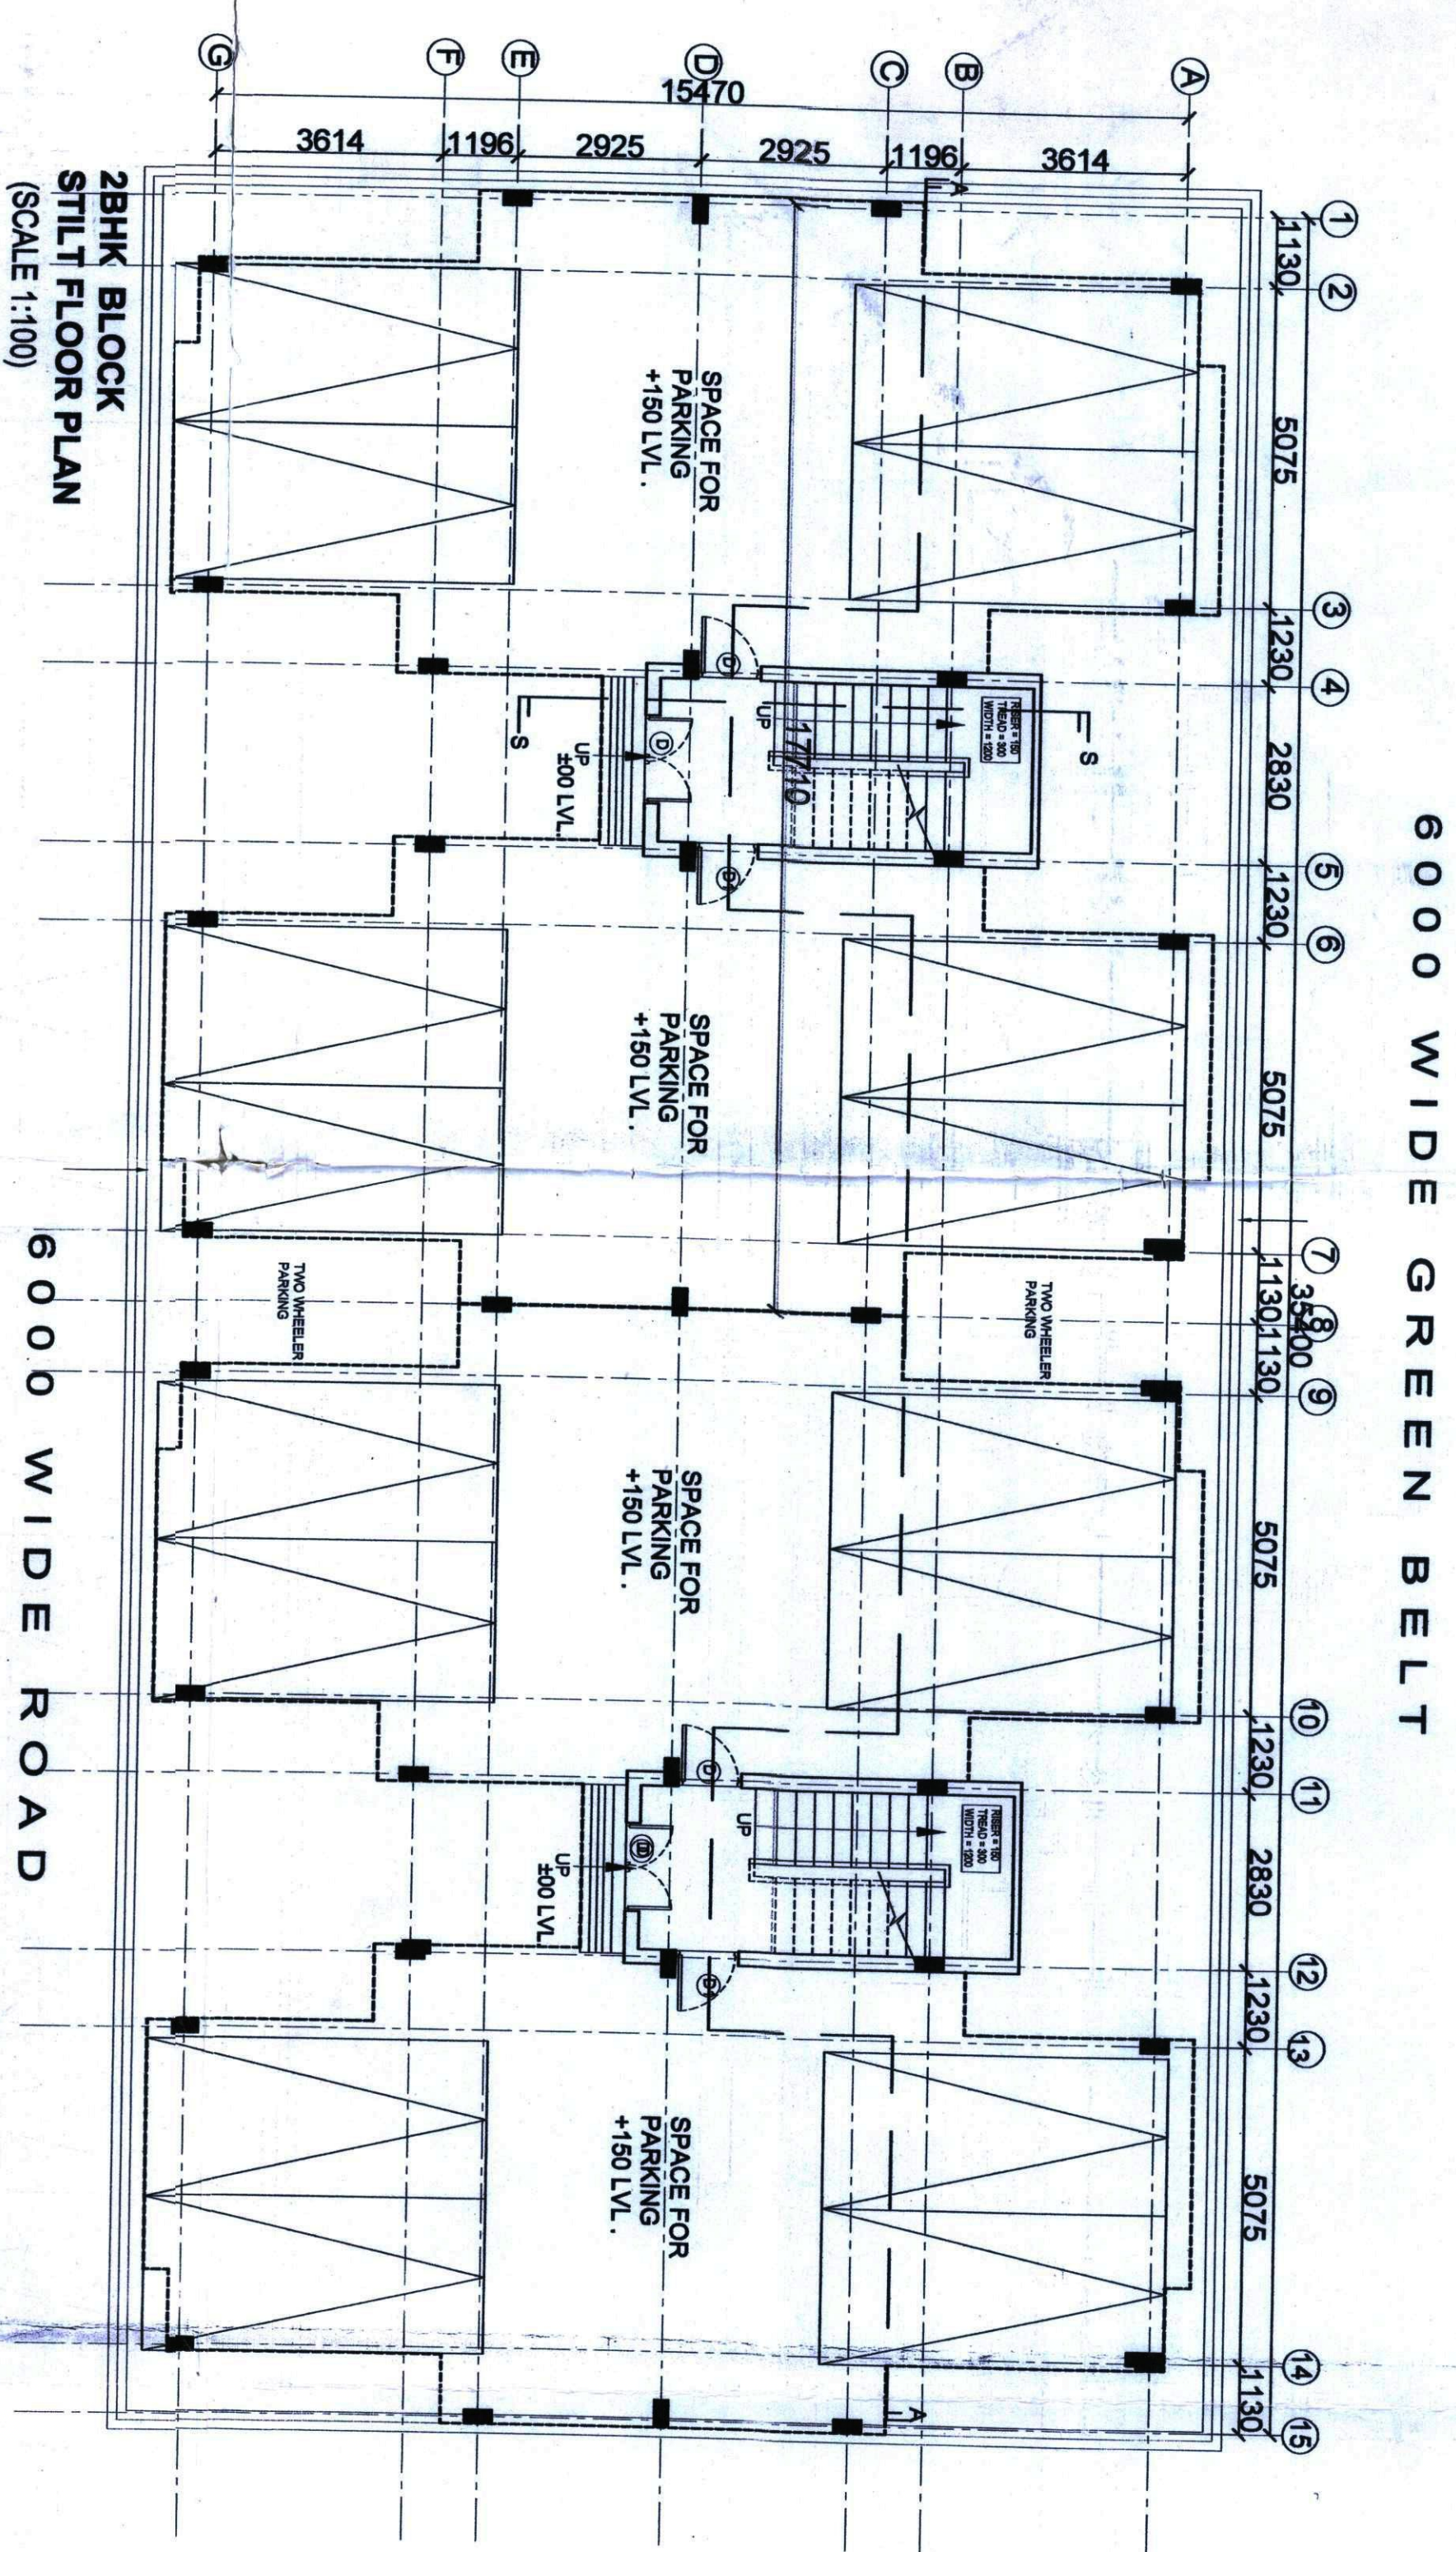

S. NO.	NAME	WIDTH	HEIGHT	SILL	LINTEL
1.	D	1200	2100	-	2100
2.	D1	1000	2100	-	2100
3.	D2	750	2100	-	2100
4.	DW	1650	2100	900	2100
5.	W1	1000	1200	900	2100
6.	W2	900	1200	900	2100
7.	W3	650	1200	900	2100
8.	W4	600	1200	900	2100
	V1	600	1500	1500	2100

UPAVP
ARCHITECTURE
AND PLANNING UNIT-3
NEELGIRI COMPLEX LUCKNOW.

DWG. NO. - Mandola Vihar Yozna Gaziabad (2BHK)
FILE NO. URP/UM-5/GA-97/Bangoradi/2BHK
PROJECT : SEC-16, 17 CRP-16-3-15

PROPOSED GROUP
HOUSING UNDER
SAMAJWADI AWASIYA
YOZNA, AT
SECTOR-16& 17
MANDOLA VIHAR,
GAZIABAD (U.P.).

NOTES:-
1) ALL DIMENSIONS ARE IN MM.

DATE	NO.	ISSUED TO	INITIAL
DATE	REV. NO.	BRIEF RECORD	INITIAL

ARCHITECT'S SIGNATURE
ARCH. CONSULTANTS:

ARCH-EN DESIGN
ARCHITECT : ASHOK KUMAR
PH-01-26610552, 01-46-555555
LKO OFF. : 45, VISHAL KHANO,
GOMTI MARG, LUCKNOW. Ph : 0522-4688222

NORTH - DRG. SH.NO.-

03

SUB TITLE:

2BHK CLUSTER
SUBMISSION DRAWING

CHECKED BY : AR. NITYA SINGH

SCHEME:
MANDOLA VIHAR YOZNA,
AT GHAZIABAD

DRG. TITLE:
PLAN, SECTION, ELEVATION

ASST. ARCH. PLANNER

ARCHITECT PLANNER

CHIEF ARCH. PLANNER