



A AREA STATEMENT (PROPOSED IN SQ. MT.)				
S. NO.	PARTICULARS	AREA SQ. MT. (F.A.R.)	UNITS	
1	GROUND FLOOR (PROPOSED)	1942	2	3
2	1st FLOOR (PROPOSED)	226.475	02	
3	2nd FLOOR (PROPOSED)	223.735	02	
4	3rd FLOOR (PROPOSED)	223.735	02	
5	4th FLOOR (PROPOSED)	223.735	02	
6	MUNTY	14.795		
7	MACHINE ROOM	11.385		
TOTAL		37.65 SQ.MT.	1121.415	10

GROUND COVERAGE FOR 12 BLOCK-1,5,9,10,14,18,19,22,26,29,34 & 37=


ALL BLOCK F.A.R.+5% FACILITY F.A.R.

=226.475X12+1.942X12= 2741.004 SQ.MT.



SECTION-BB

SCHEDULE OF DOOR & WINDOW				
TYPE	SIZE	CILL LVL	LINTEL LVL	
D1	1050 X 2100	-----	2100	
D2	900 X 2100	-----	2100	
D3	750 X 2100	-----	2100	
DW1	2500 X 2500	750	2500	
DW2	1700 X 2500	750	2500	
W	550X1750	750	2500	
W1	900X1450	1050	2500	
W2	1250X1750	750	2500	
V	600 X 900	1400	2300	

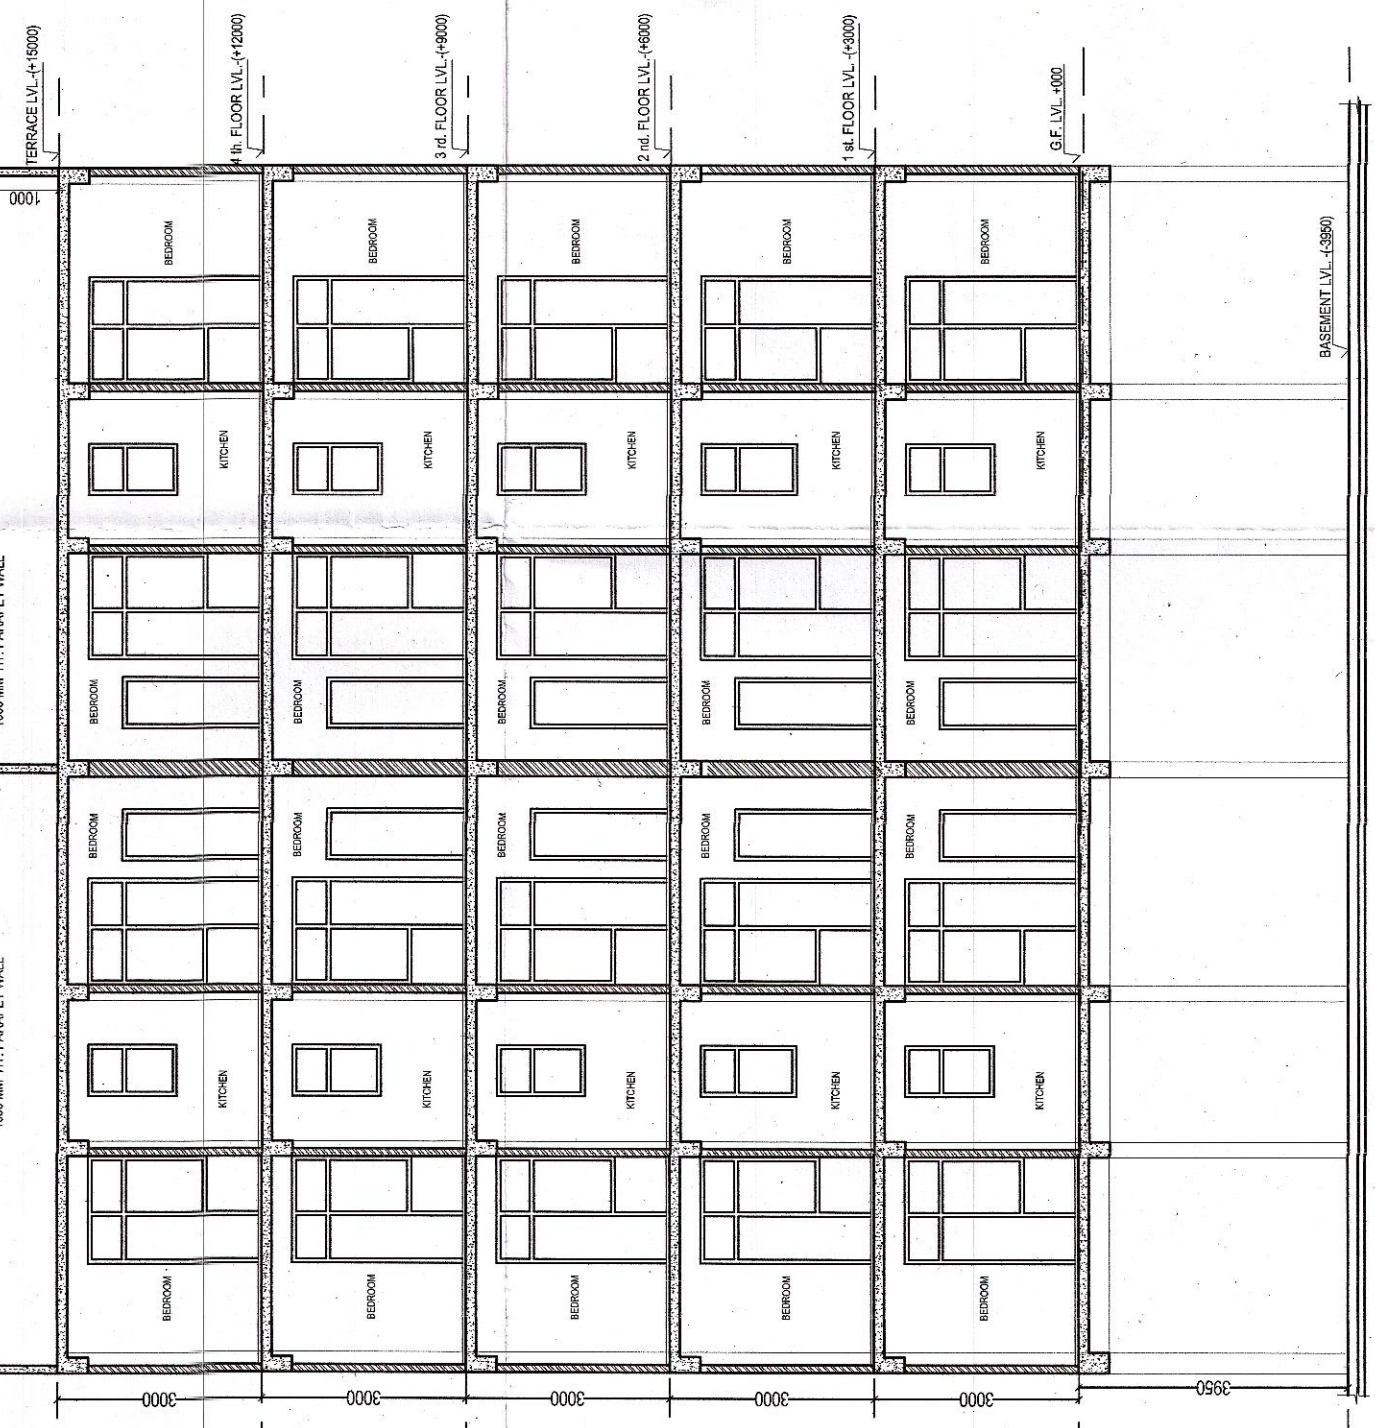

SECTION-AA

AREA STATEMENT FOR BLOCK (1 TO 37) IN SQ. METRE				
S.NO	PRITICULARS	TOTAL NO. OF UNITS	ALL FLOOR (F.A.R AREA)	NO. OF FLOORS
1	BLOCK-1	10	1121.415	5
2	BLOCK-2	10	1110.71	5
3	BLOCK-3	10	1110.71	5
4	BLOCK-4	10	1110.71	5
5	BLOCK-5	10	1121.415	5
6	BLOCK-6	10	1110.71	5
7	BLOCK-7	10	1110.71	5
8	BLOCK-8	10	1110.71	5
9	BLOCK-9	10	1121.415	5
10	BLOCK-10	10	1121.415	5
11	BLOCK-11	10	1110.71	5
12	BLOCK-12	10	1110.71	5
13	BLOCK-13	10	1110.71	5
14	BLOCK-14	10	1121.415	5
15	BLOCK-15	10	1110.71	5
16	BLOCK-16	10	1110.71	5
17	BLOCK-17	10	1110.71	5
18	BLOCK-18	10	1121.415	5
19	BLOCK-19	10	1121.415	5
20	BLOCK-20	10	1110.71	5
21	BLOCK-21	10	1110.71	5
22	BLOCK-22	10	1121.415	5
23	BLOCK-23	10	1110.71	5
24	BLOCK-24	10	1110.71	5
25	BLOCK-25	10	1056.036	5
26	BLOCK-26	10	1121.415	5
27	BLOCK-27	10	1110.71	5
28	BLOCK-28	10	1110.71	5
29	BLOCK-29	10	1121.415	5
30	BLOCK-30	10	1110.71	5
31	BLOCK-31	10	1110.71	5
32	BLOCK-32	10	1056.036	5
33	BLOCK-33	10	1110.71	5
34	BLOCK-34	10	1121.415	5
35	BLOCK-35	10	1110.71	5
36	BLOCK-36	10	1110.71	5
37	BLOCK-37	10	1121.415	5
TOTAL PROPOSED		370	41115.382	
TOTAL 5% FACILITY F.A.R. AREA			1398.704	968.66
			2367.364	

GROUND COVERAGE FOR ALL 39 BLOCKS= 1 TO 39=


5204.348+2741.004+324.308+452.552= 8722.210 SQ.MT.

GROUND FLOOR FAR CALCULATION				
S.NO	LENGTH	WIDTH	AREA (SQ.MT.)	
1	1.310	3.890	5.096	
2	1.310	5.840	7.650	
3	3.510	3.000	10.530	
4	15.380	11.260	173.179	
5	1.310	3.890	5.096	
6	1.310	5.840	7.650	
7	7.138	0.900	6.422	
8	3.339	1.385	4.625	
9	7.138	0.900	6.422	
TOTAL AREA			226.671	
Deduction Area			0.196	
TOTAL FAR AREA			226.475	

Part Of 5% Facility Area				
A	1.455	0.600	0.873	
B	1.455	0.600	0.873	
C	0.100	1.980	0.196	
TOTAL			1.942	

TYPICAL FLOOR FAR CALCULATION				
S.NO	LENGTH	WIDTH	AREA (SQ.MT.)	
1	1.310	3.890	5.096	
2	1.310	5.840	7.650	
3	3.510	3.000	10.530	
4	15.380	11.260	173.179	
5	1.310	3.890	5.096	
6	1.310	5.840	7.650	
7	7.138	0.900	6.422	
8	3.339	1.385	4.625	
9	7.138	0.900	6.422	
TOTAL AREA			226.671	
Deduction Area			0.196	
TOTAL FAR AREA			226.475	


Part Of 5% Facility Area				
A	1.455	0.600	0.873	
B	1.455	0.600	0.873	
C	0.350	1.980	0.698	
TOTAL			2.432	

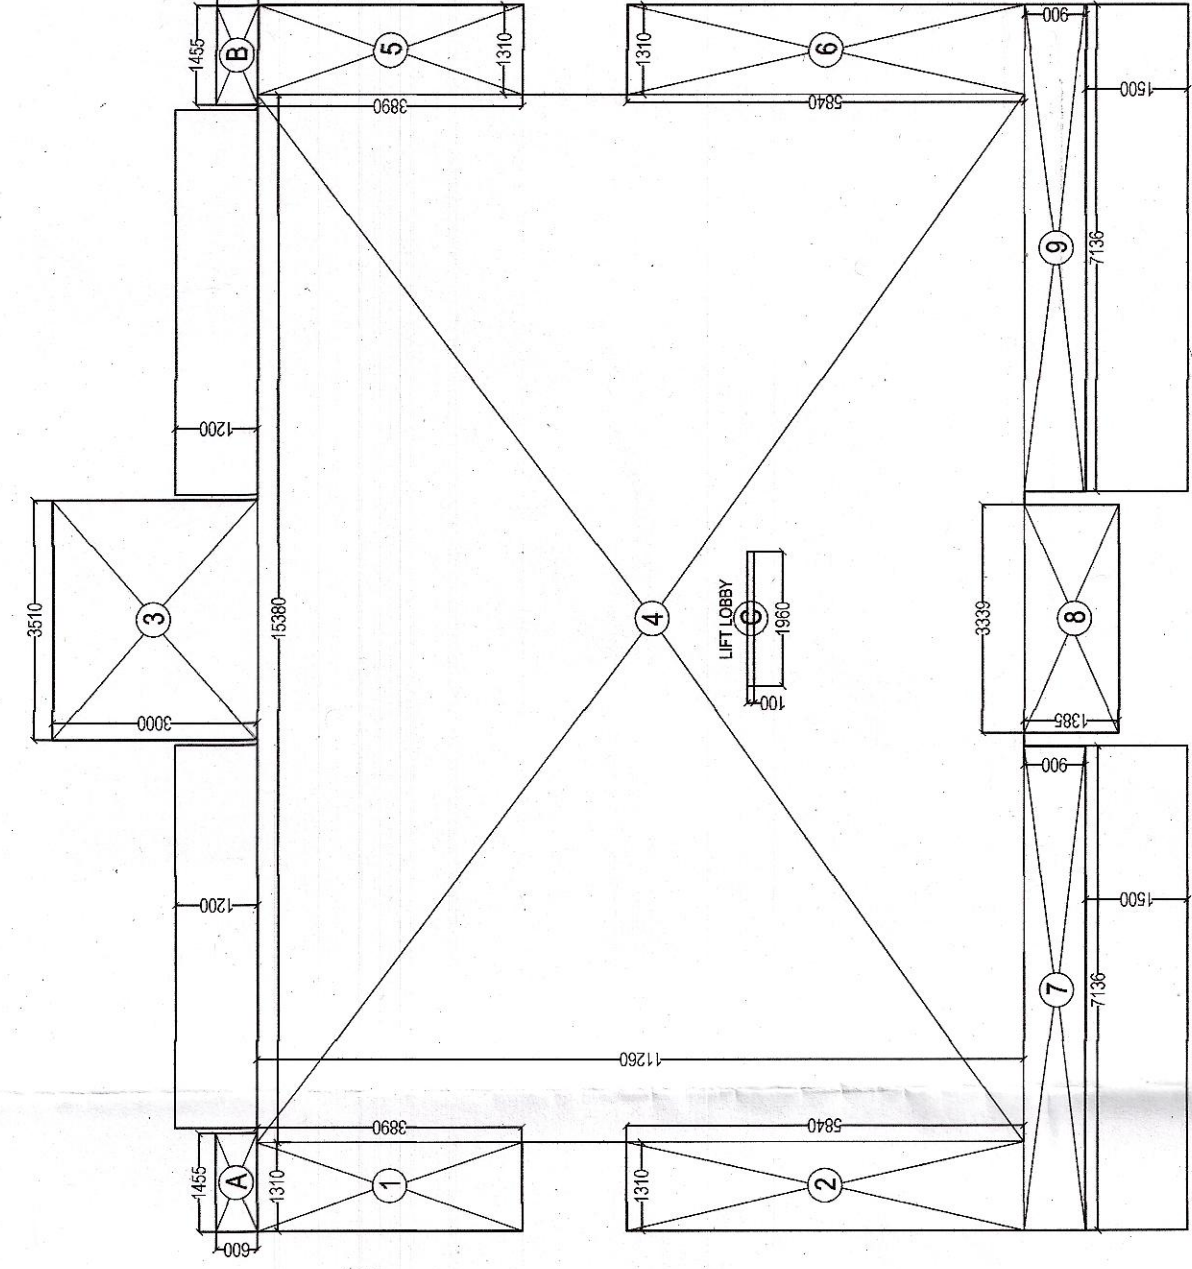

(BLOCK-1,5,9,10,14,18,19,22,26,29,34 & 37)

F.A.R. AREA CALCULATION DIAGRAM


GROUND FLOOR

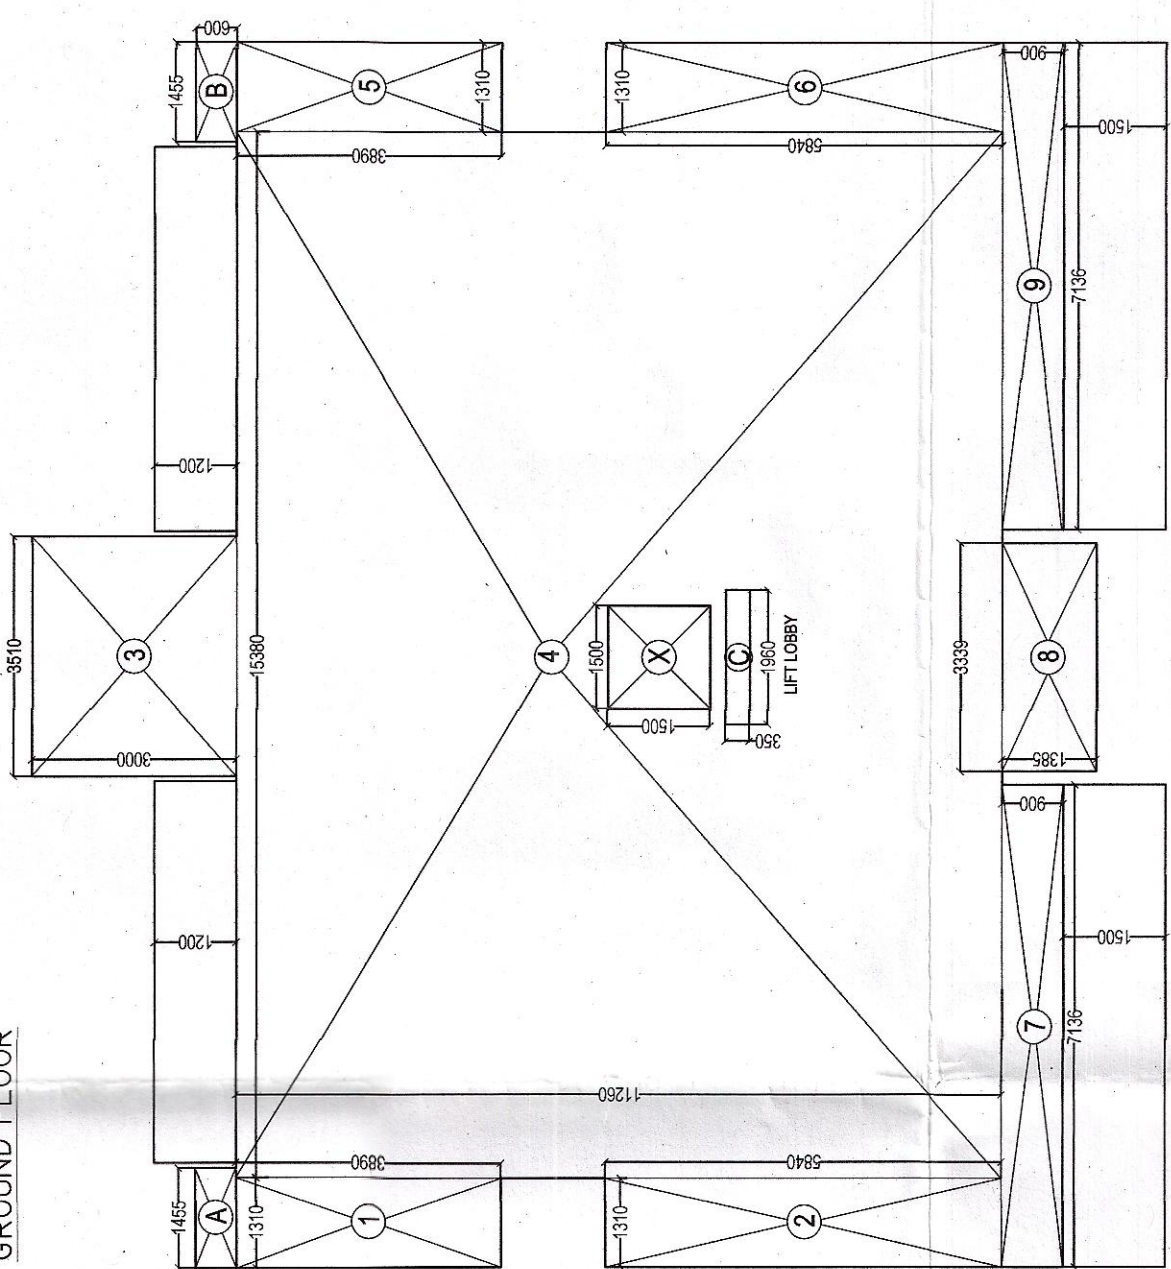

(BLOCK-1,5,9,10,14,18,19,22,26,29,34 & 37)

F.A.R. AREA CALCULATION DIAGRAM


TYPICAL FLOOR (1ST TO 4TH FLOOR PLAN)

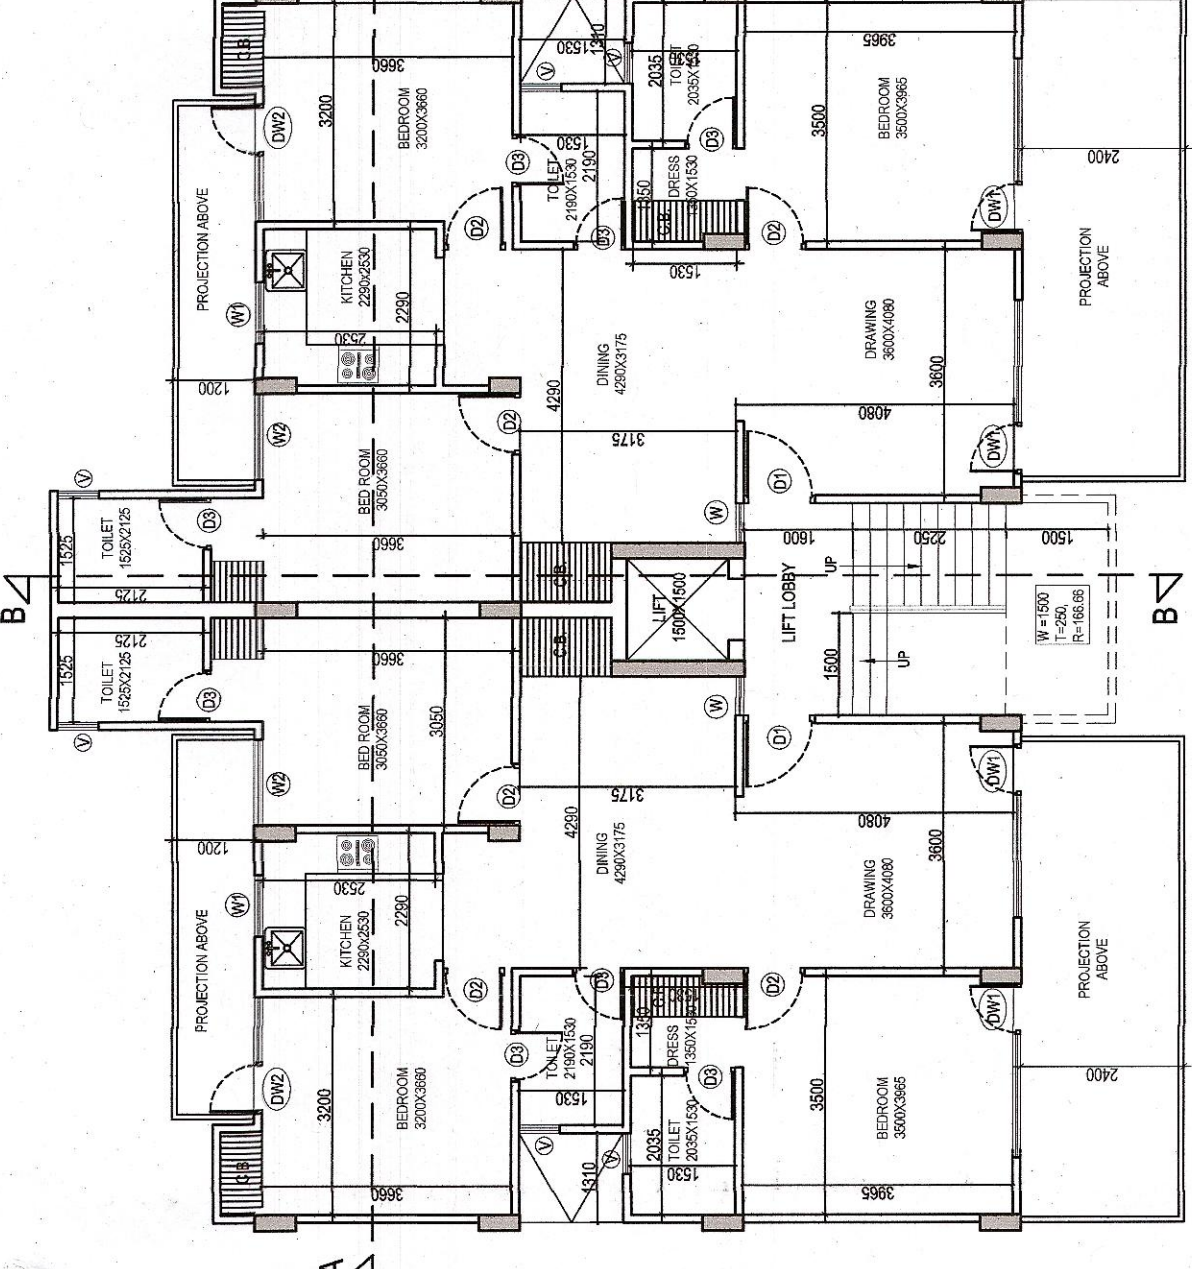

(BLOCK-1,5,9,10,14,18,19,22,26,29,34 & 37)

F.A.R. AREA CALCULATION DIAGRAM


GROUND FLOOR

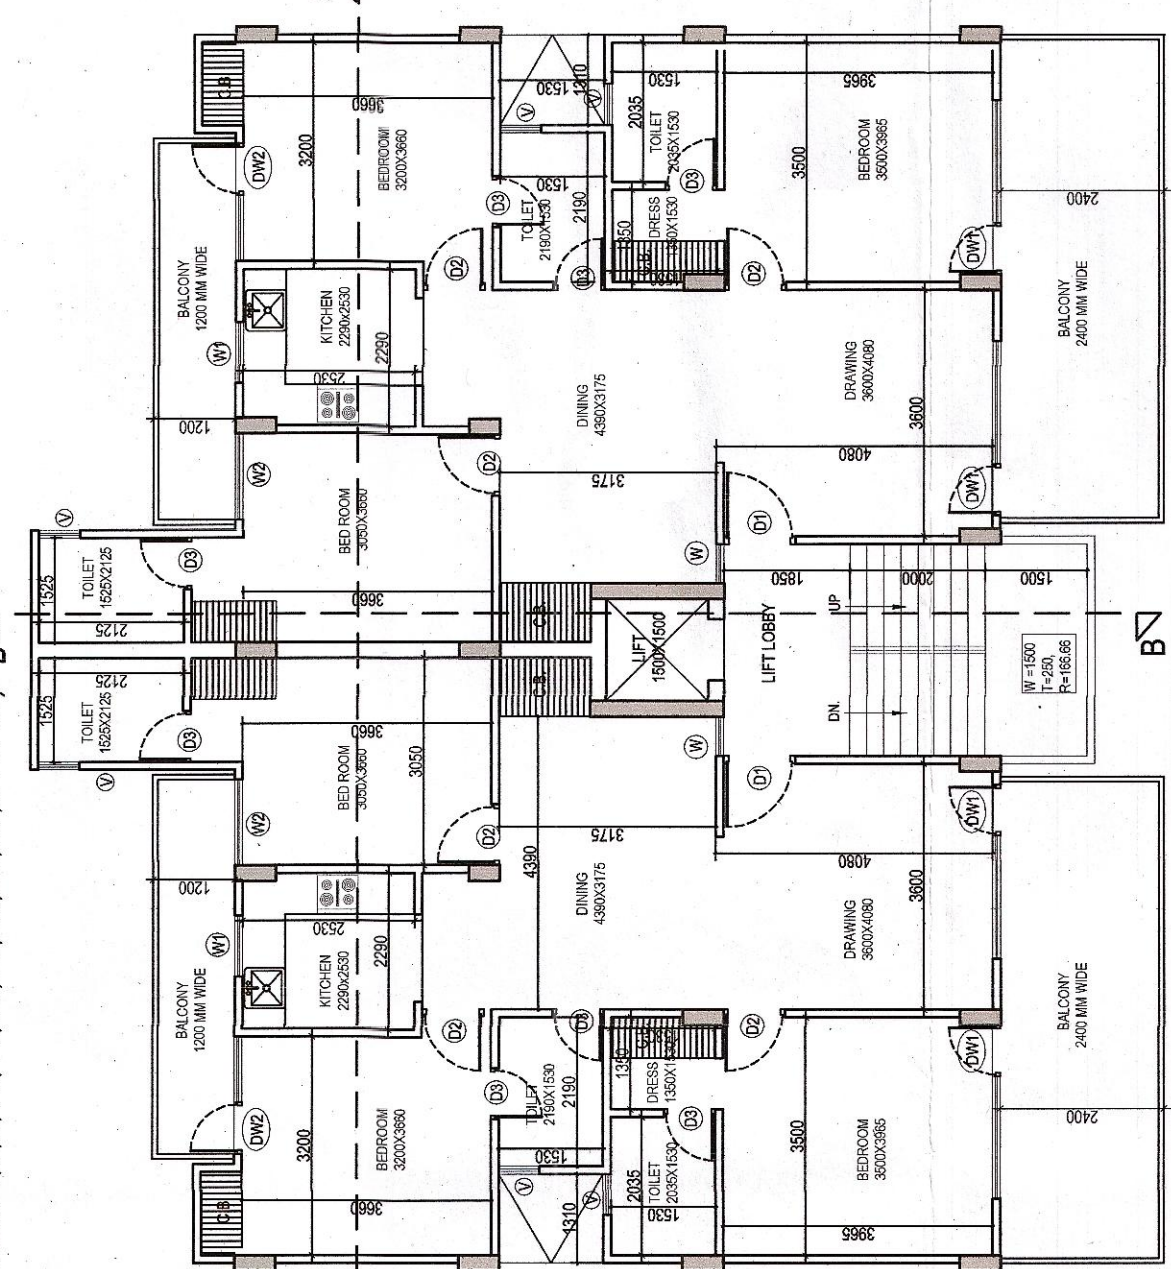

(BLOCK-1,5,9,10,14,18,19,22,26,29,34 & 37)


F.A.R. AREA CALCULATION DIAGRAM

TYPICAL FLOOR (1ST TO 4TH FLOOR PLAN)

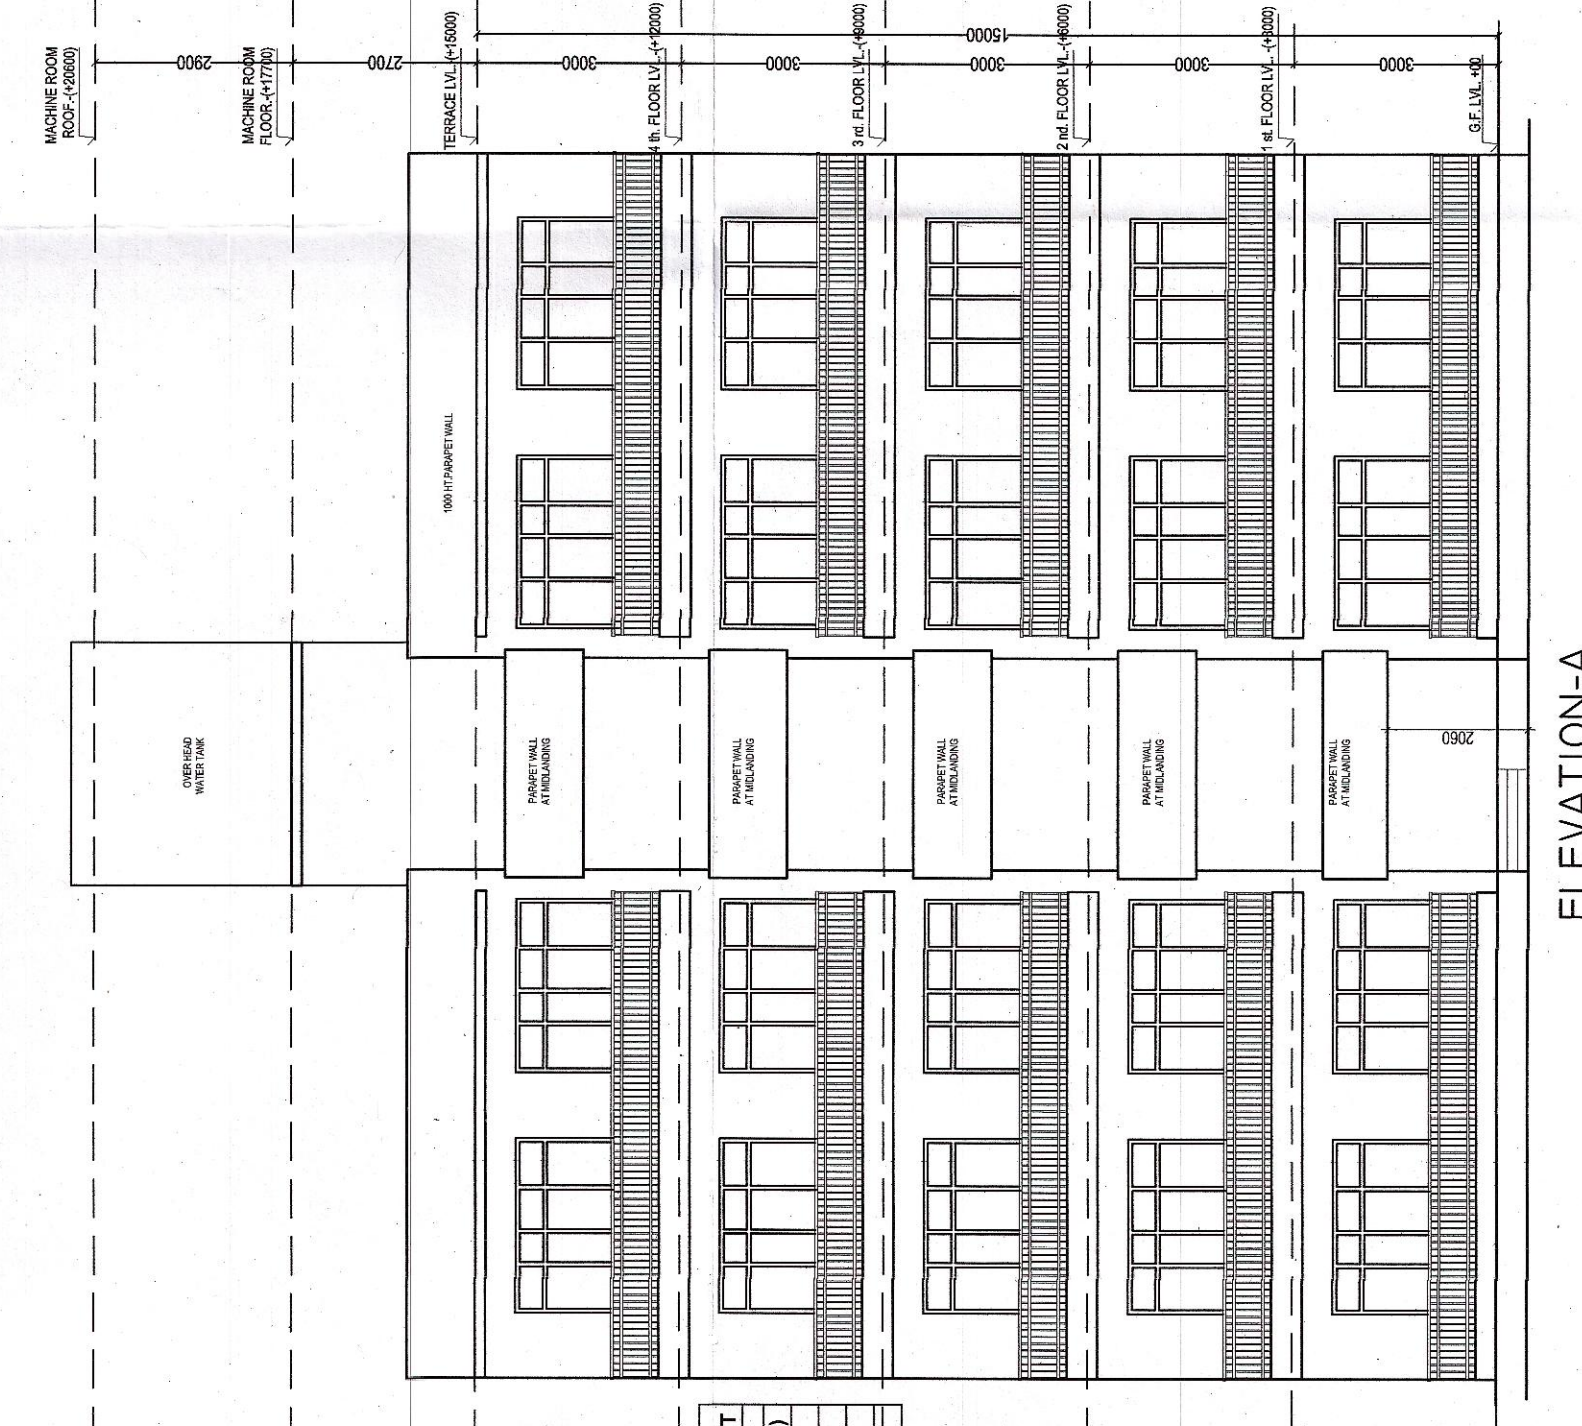

ELEVATION-A

MUNTY & MACHINE ROOM AREA STATEMENT				
S.NO	LENGTH	BREADTH	AREA (SQ.MT.)	
1	3.580	3.150	11.385	
2	3.580	3.150	11.385	
3	3.339	1.385	4.625	
TOTAL			26.18	

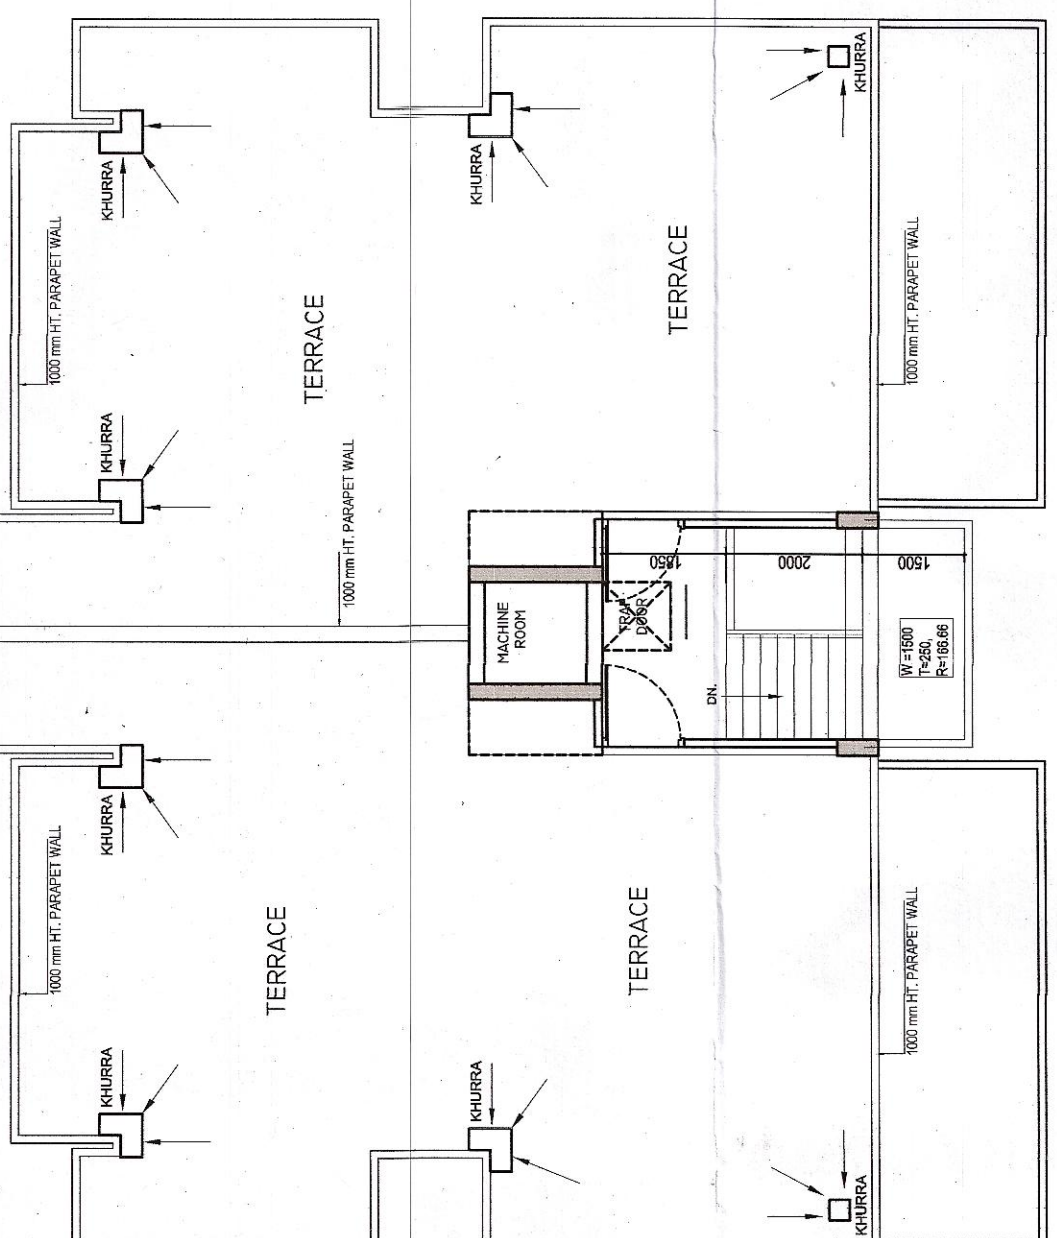

TERRACE FLOOR PLAN