

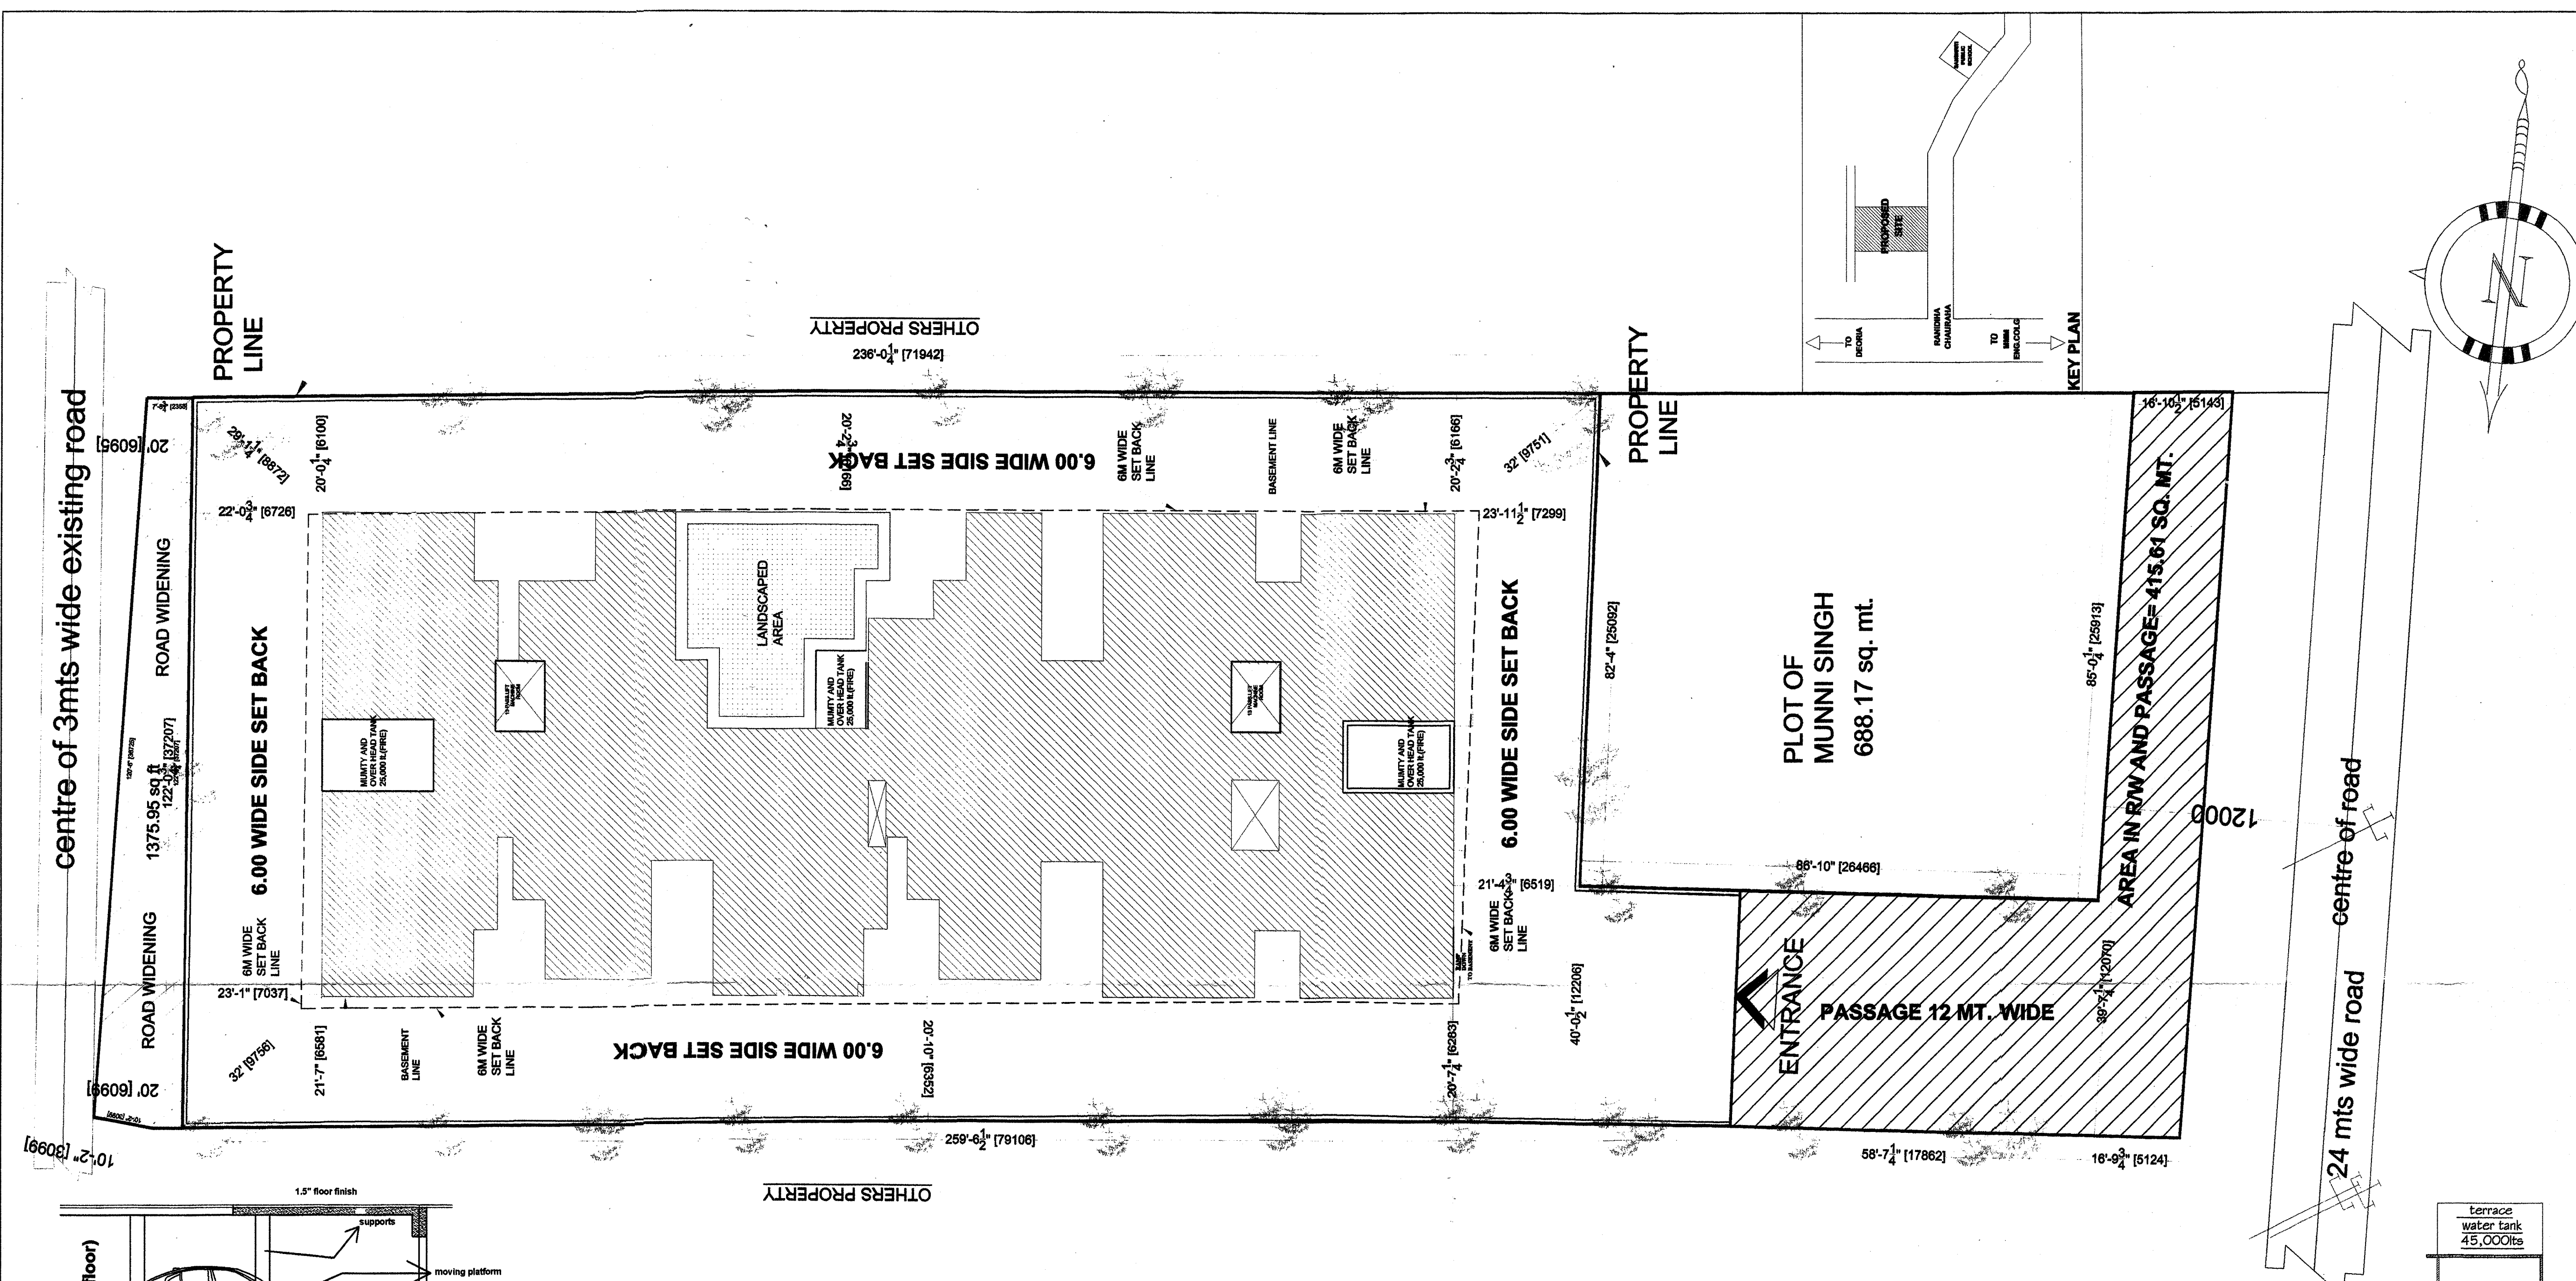
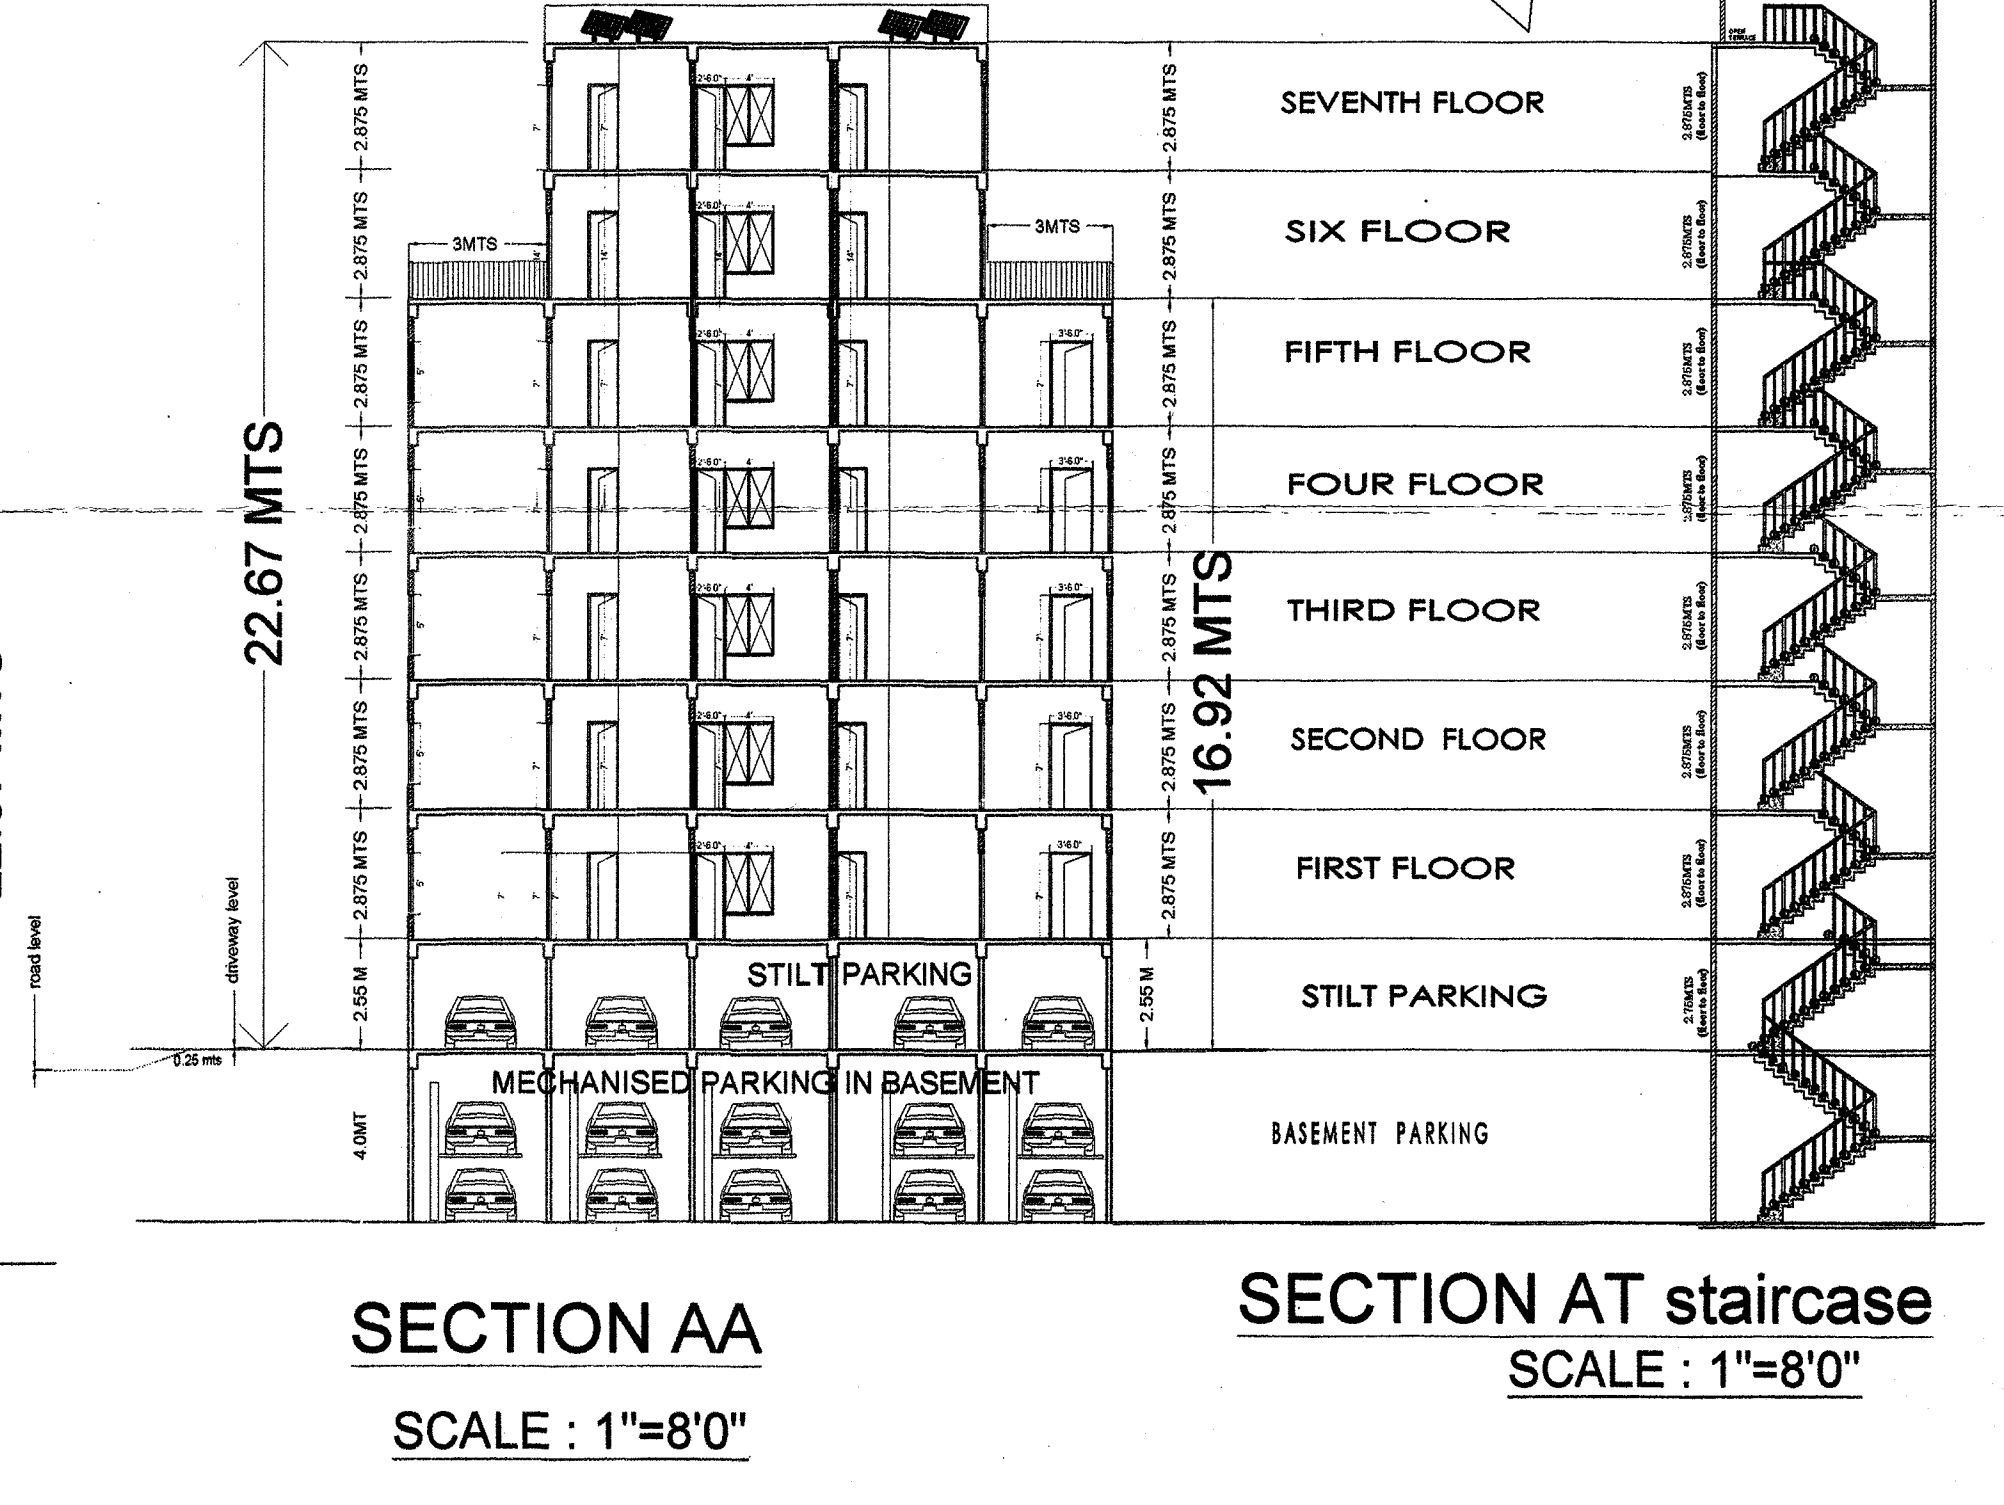


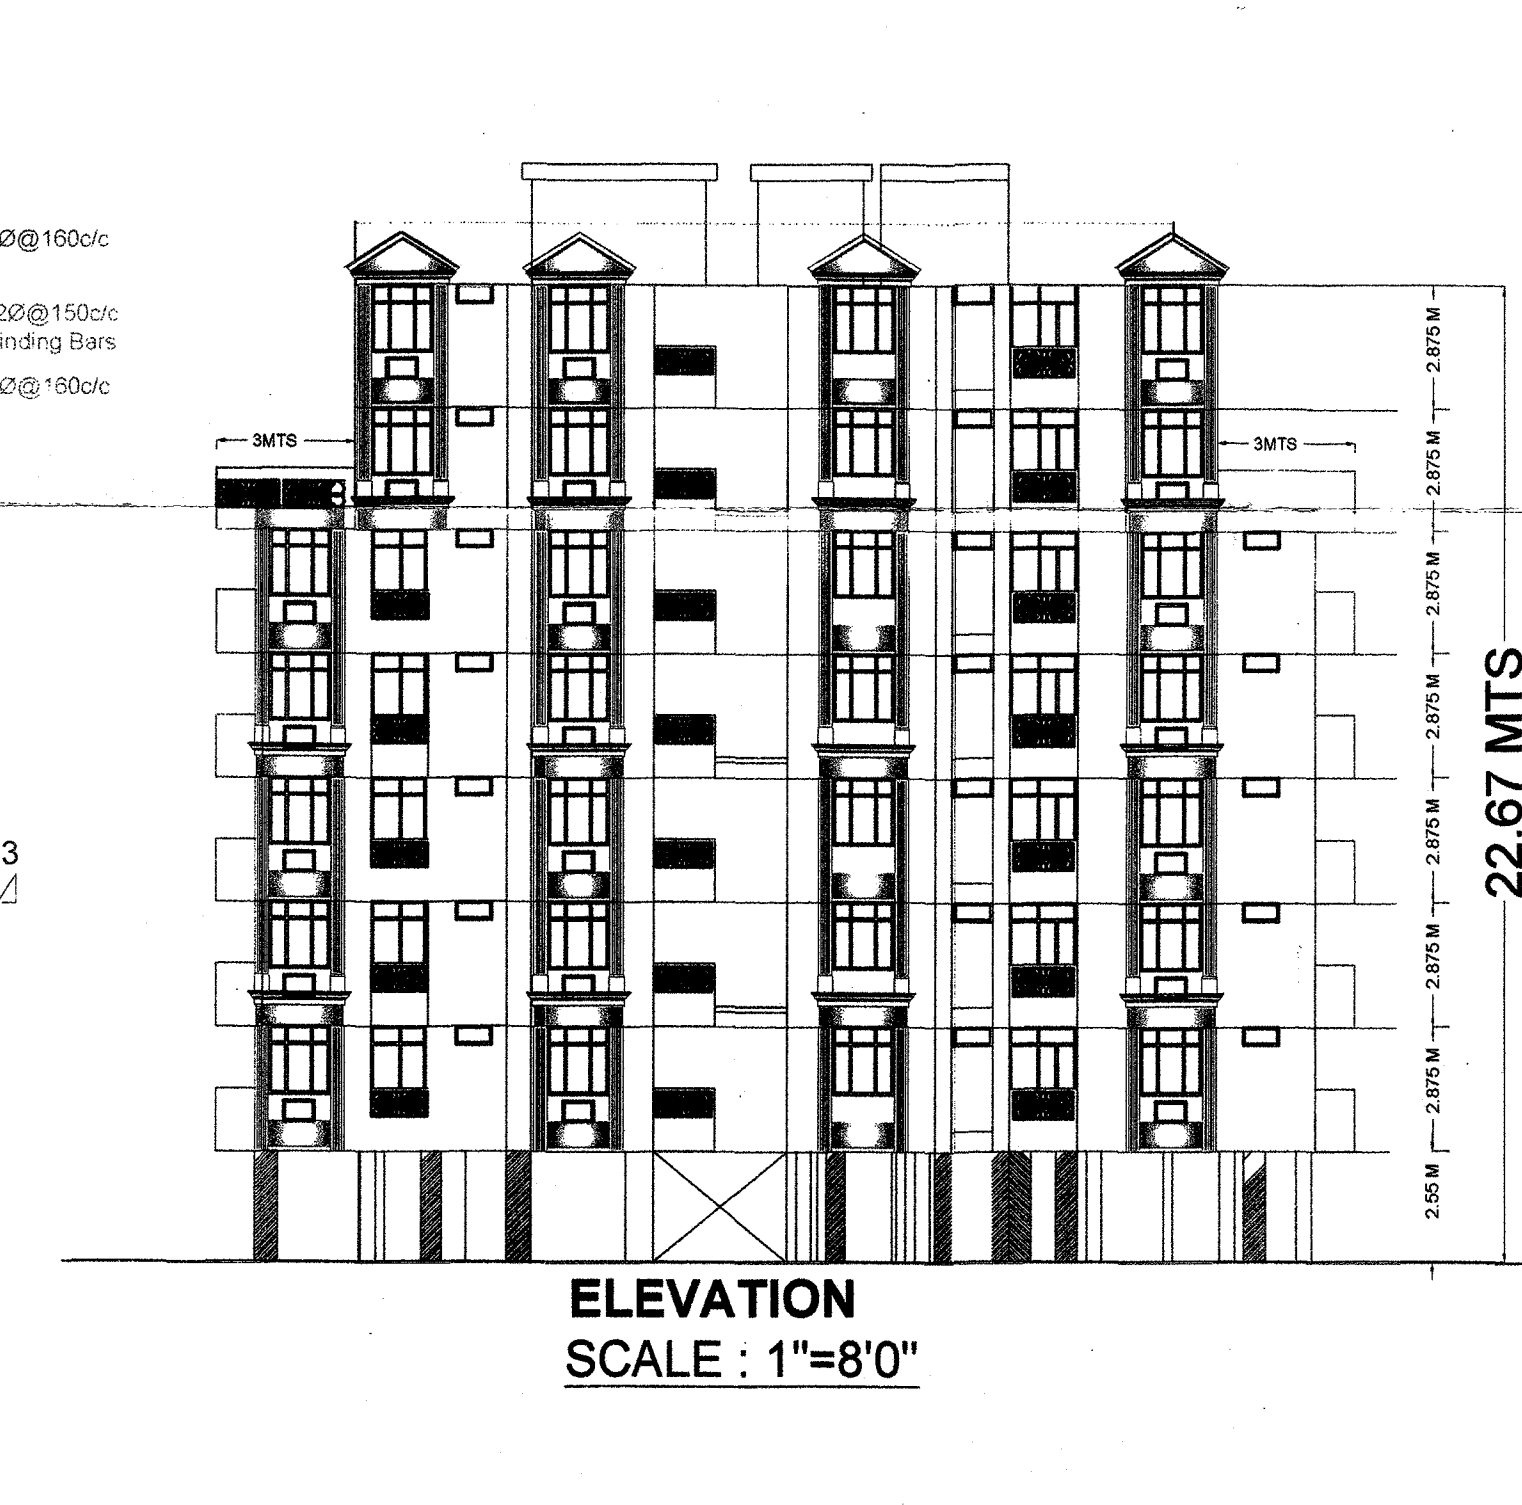

APPROVAL OF G.O. NO. 13/2015
PROJECT TITLE:
PROPOSE GROUP HOUSING
AT
ARAZI NO- 68,69
MOHALLAH - KHORABAR URF SUVABAZAR
OWNER-
A.M.V INFRATECH(PVT.LTD)
DIRECTOR
SHRI ABHISHEK SINGH

AREA DETAIL	SQ.FT.	SQ.MT.
TOTAL PLOT AREA AS PER PAPER	42872.00	3984.38
TOTAL ROAD WIDENING LEFT BY SMT.MUNNI SINGH +HARENDRA SINGH +ABHISHEK SINGH +MUKESH SINGH +VIVEK SINGH	5848.00	543.49
TOTAL AREA AS PER PAPER DIVISION BETWEEN SMT.MUNNI SINGH	7404.80	688.17
TOTAL AREA FOR (+HARENDRA SINGH +ABHISHEK SINGH +MUKESH SINGH +VIVEK SINGH)	29619.2	2752.71
TOTAL AREA FOR (+HARENDRA SINGH +ABHISHEK SINGH +MUKESH SINGH +VIVEK SINGH) / (A.M.V INFRATECH(PVT.LTD) AS PER SITE	29592.8	2750.26
PERMISSIBLE GR. COVERAGE FROM NET USABLE AREA (A)	40%	
PERMISSIBLE FAR	2.5 of NET AREA=	73982.48 SQ.FT

FLOOR NAME	SQ.FT	SQ.MTS
BASEMENT FLOOR PARKING (FREE FROM FAR)	15919.10	1479.47
STILT FLOOR (PARKING+gym/library)	10078.88+1750	936.69+162.63
FIRST FLOOR AREA	11828.88	1099.33
SECOND FLOOR AREA	11828.88	1099.33
THIRD FLOOR AREA	11828.88	1099.33
FOURTH FLOOR AREA	11828.88	1099.33
FIFTH FLOOR AREA	11828.88	1099.33
SIX FLOOR AREA	6247.69	580.64
SEVENTH FLOOR AREA	6247.69	580.64
2 LIFTS + 2 STAIRCASE	255	23.69
TOTAL AREA IN RESIDENTIAL	73389.78	6820.61
TOTAL AREA IN FAR	73644.78	6844.31
Total area to be constructed including basement AND stilt	99642.76	9260.47
TOTAL FAR ACHIEVED	2.488	
TOTAL GR COV. ACHIEVED	39.97%	

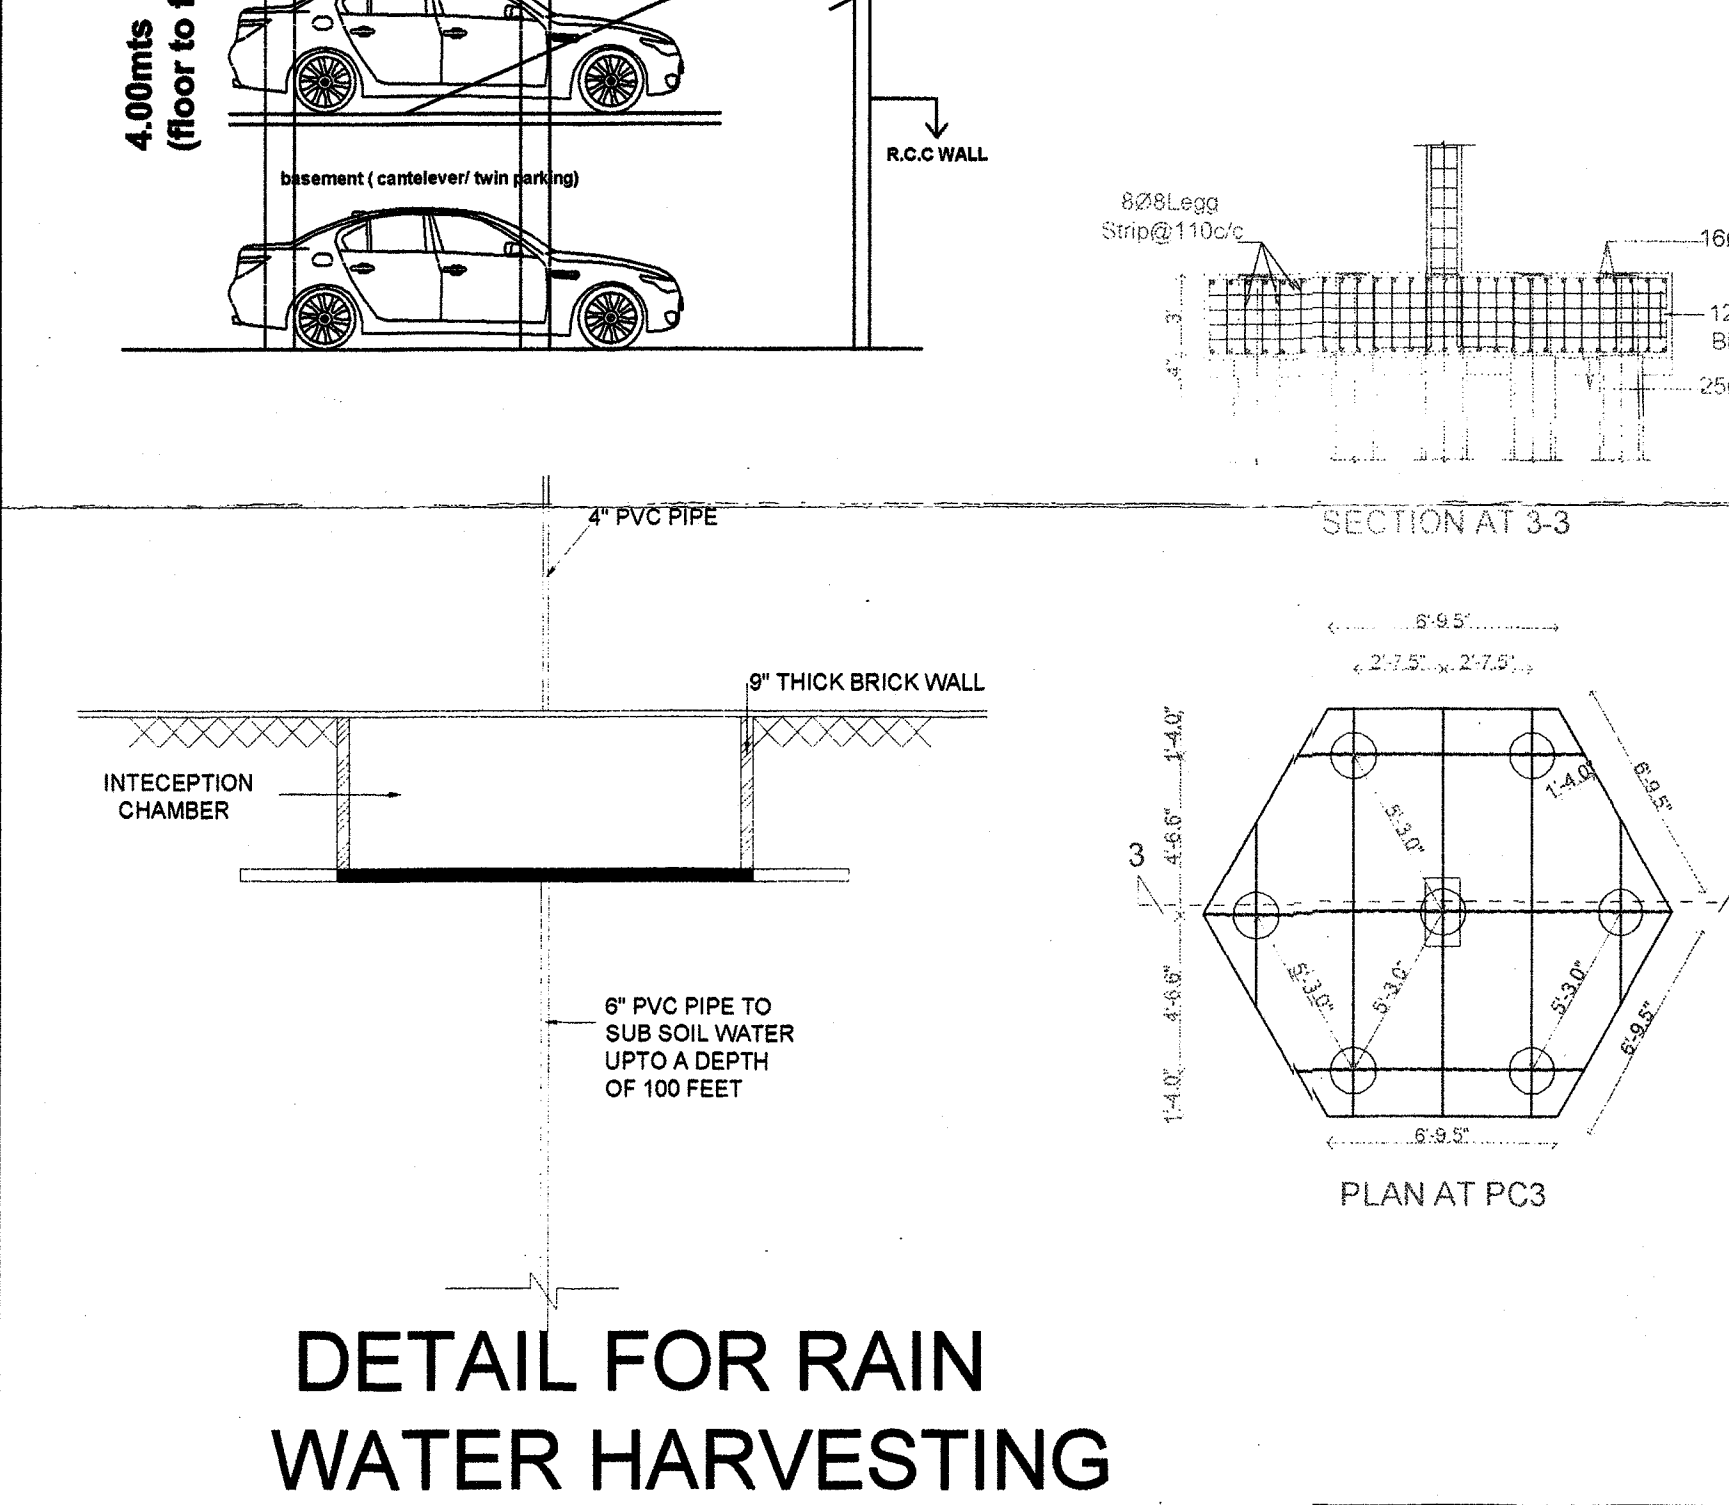

PARKING PROVIDED:
IN STILT: 936.69 SQ. MTS
@ 28 SQ. MTS/ ECS
33 E.C.S IN STILT
IN BASEMENT: 1479.47 SQ. MTS
@ 1.6 PER E.C.S IN MECHANISED PARKING
92 E.C.S
TOTAL E.C.S PROVIDED = 33+92= 125 E.C.S
DENSITY:
PERMISSIBLE 330 UNITS PER 10000 SQ. MTS
PERMISSIBLE 90 UNITS IN 2750.26 SQ. MTS
PROVIDED 67 UNITS IN 2750.26 SQ. MTS ON BASIC FAR
ACORE ARCHITECTURAL SERVICES PVT. LTD.
ARCHITECT: ABHISH SRIVASTAVA (B. ARCH)
BRANCH OFFICE: 935/D MATRI ANCHAL NEAR GORAKHNATH RAILWAY CROSSING GORAKHPUR
SHEET NO. 01
ASHISH SRIVASTAVA (B. ARCH)
ARCHITECT
BRANCH OFFICE: 935/D MATRI ANCHAL NEAR GORAKHNATH RAILWAY CROSSING GORAKHPUR
TEL: OFF: 3294813, RES: 2256290, MOBILE: 9415321836

अनुमति पत्र नगरपालिका सासनादेश संख्या-128
(1) 3-3-14-221 विधि/13 टी0सी0
दिनांक 22 अप्रैल, 2014 शहरी आवासीय
नियोजन अनुभाग-3 द्वारा दिने गरी निर्देश
के क्रम में मा0 उच्चतम न्यायालय में
प्रतिष्ठित विशेष अनुष्ठान याचिका
संख्या-7065/2014 में पारित होने वाले
आदेश के अधीन स्वीकृत/निर्गत किया
जा रहा है।

मोरखपुर विकास प्राधिकरण
मोरखपुर
स्वीकृत
1- मालिक इस ब्लॉक के सभी संकेतों को चिह्नित करेगा कि प्रत्येक निर्माण कार्य अपने आवंटित क्षेत्र के अंतर्गत या आवंटित क्षेत्र में 2 फुटों का अंतराल बनाए रखेगा।
2- मालिक को संकेतों से निर्देश के स्वीकृत पर कोई भी निर्माण कार्य नहीं होगा।
[Signature]
[Date]

APPROVAL OF G.D.

PROJECT TITLE:
PROPOSE GROUP HOUSING
AT
ARAZI NO- 68,69
MOHALLAH - KHORABAR URF SUVABAZAR

OWNER-
A.M.V INFRATECH(PVT.LTD)
DIRECTOR
SHRI ABHISHEK SINGH

DOOR WINDOW SCHEDULE :

DOOR (D1)	SIZE	SILL	LINTEL
DOOR (D1)	3'6"X7'0"	0'0"	7'0"
DOOR (D2)	3'0"X7'0"	0'0"	7'0"
DOOR (D3)	2'6"X7'0"	0'0"	7'0"
WINDOW (W1)	4'6"X5'0"	2'6"	7'0"
WINDOW (W2)	3'6"X4'0"	3'6"	7'0"
VENTILATOR (V)	3'0"X1'6"	7'0"	8'6"

SHEET
NO.
03
AMV Infratech Pvt. Ltd.
[Signature]
Director

ACORE ARCHITECTURAL SERVICES PVT. LTD
ARCHITECT:ASHISH SRIVASTAVA
(B. ARCH)
ASHISH SRIVASTAVA
B. ARCH, A.I.A.
ARCHITECT
BRANCH OFFICE : 936/D MATRI ANCHAL NEAR
GORAKHNATH RAILWAY CROSSING GORAKHPUR
C.O.A. Reg. No. CA/972/613
TEL: OFF:3294813,RESI:2255290, MOBILE:9415321836.



1ST TO 5TH FLOOR

नोरखपुर विकास प्राधिकरण
नोरखपुर
16.11.2018
स्वीकृत
1- मशीनरूम इस ब्लॉक के लिये स्वीकृत किया गया है।
2- इस ब्लॉक के निर्माण कार्य अपने आपसे के अंगे में
आवश्यक परिवर्तन में 2 फुटों का आंतरिक अंतर
होना।
3- मशीनरूम की स्वीकृति के लिये के लिये इस
कोई भी प्रकार का भी नहीं होगा।
3.5.17/12

APPROVAL OF G.D.A.:

प्रस्तुत मानचित्र शासनादेश संख्या-129
(1)/8-3-14-221 विधिव / 13 टी0सी0
दिनांक 22 अप्रैल, 2014 शहरी आवास
नियोजन अनुभाग-3 द्वारा दिये गये निर्देश
के क्रम में मा0 उच्चतम न्यायालय में
याजित विशेष अनुष्ठा याचिका
संख्या-7065/2014 में पारित होने वाले
आदेश के अधीन स्वीकृत/निर्गत किया
जा रहा है।

PROJECT TITLE:
PROPOSE GROUP HOUSING
AT
ARAZI NO- 68,69
MOHALLAH - KHORABAR URF SUVABAZAR

OWNER-
A.M.V INFRATECH(PVT.LTD)
DIRECTOR
SHRI ABHISHEK SINGH

DOOR WINDOW SCEDULE :

DOOR (D1)	SIZE	SILL	LINTEL
DOOR (D1)	3'6"x7'0"	0'0"	7'0"
DOOR (D2)	3'0"x7'0"	0'0"	7'0"
DOOR (D3)	2'6"x7'0"	0'0"	7'0"
WINDOW (W1)	4'6"x5'0"	2'6"	7'0"
WINDOW (W2)	3'6"x4'0"	3'6"	7'0"
VENTILATOR (V)	3'0"x1'6"	7'0"	8'6"

SHEET
NO.
04

AMV Infratech Pvt. Ltd.
Director
Abhishek Singh

ACORE ARCHITECTURAL SERVICES PVT. LTD
ARCHITECT:ASHISH SRIVASTAVA (B. ARCH)
ASHISH SRIVASTAVA
B. ARCH/11.11.14
BRANCH OFFICE : 935/D MATRI ANCHAL NEAR
GORAKHNATH RAILWAY CROSSING GORAKHPUR
ARCHITECT
Reg. No. CA/872/1613
TEL: OFF:3294813,RESI:2255290, MOBILE:9415321836


6M WIDE
SETBACK LINE

13 PASS.LIFT
1800X2000
FROM
BASE OT TOP

USE PLUMB LINE
OPERATIONALLY TO TOP
OF WALL - 1800mm (6'-0")
TO TOP OF ROOF - 1800mm (6'-0")
TO TOP OF TERRACE - 1800mm (6'-0")

MAIN STAIR CASE
1800X2000 (6'-0" X 6'-6")
WIDTH - 1500mm (5'-0")
TREAD - 300mm (1'-0")
RISER - 150mm (5'-0")

6TH AND 7TH FLOOR
scale : 1"=8'0"

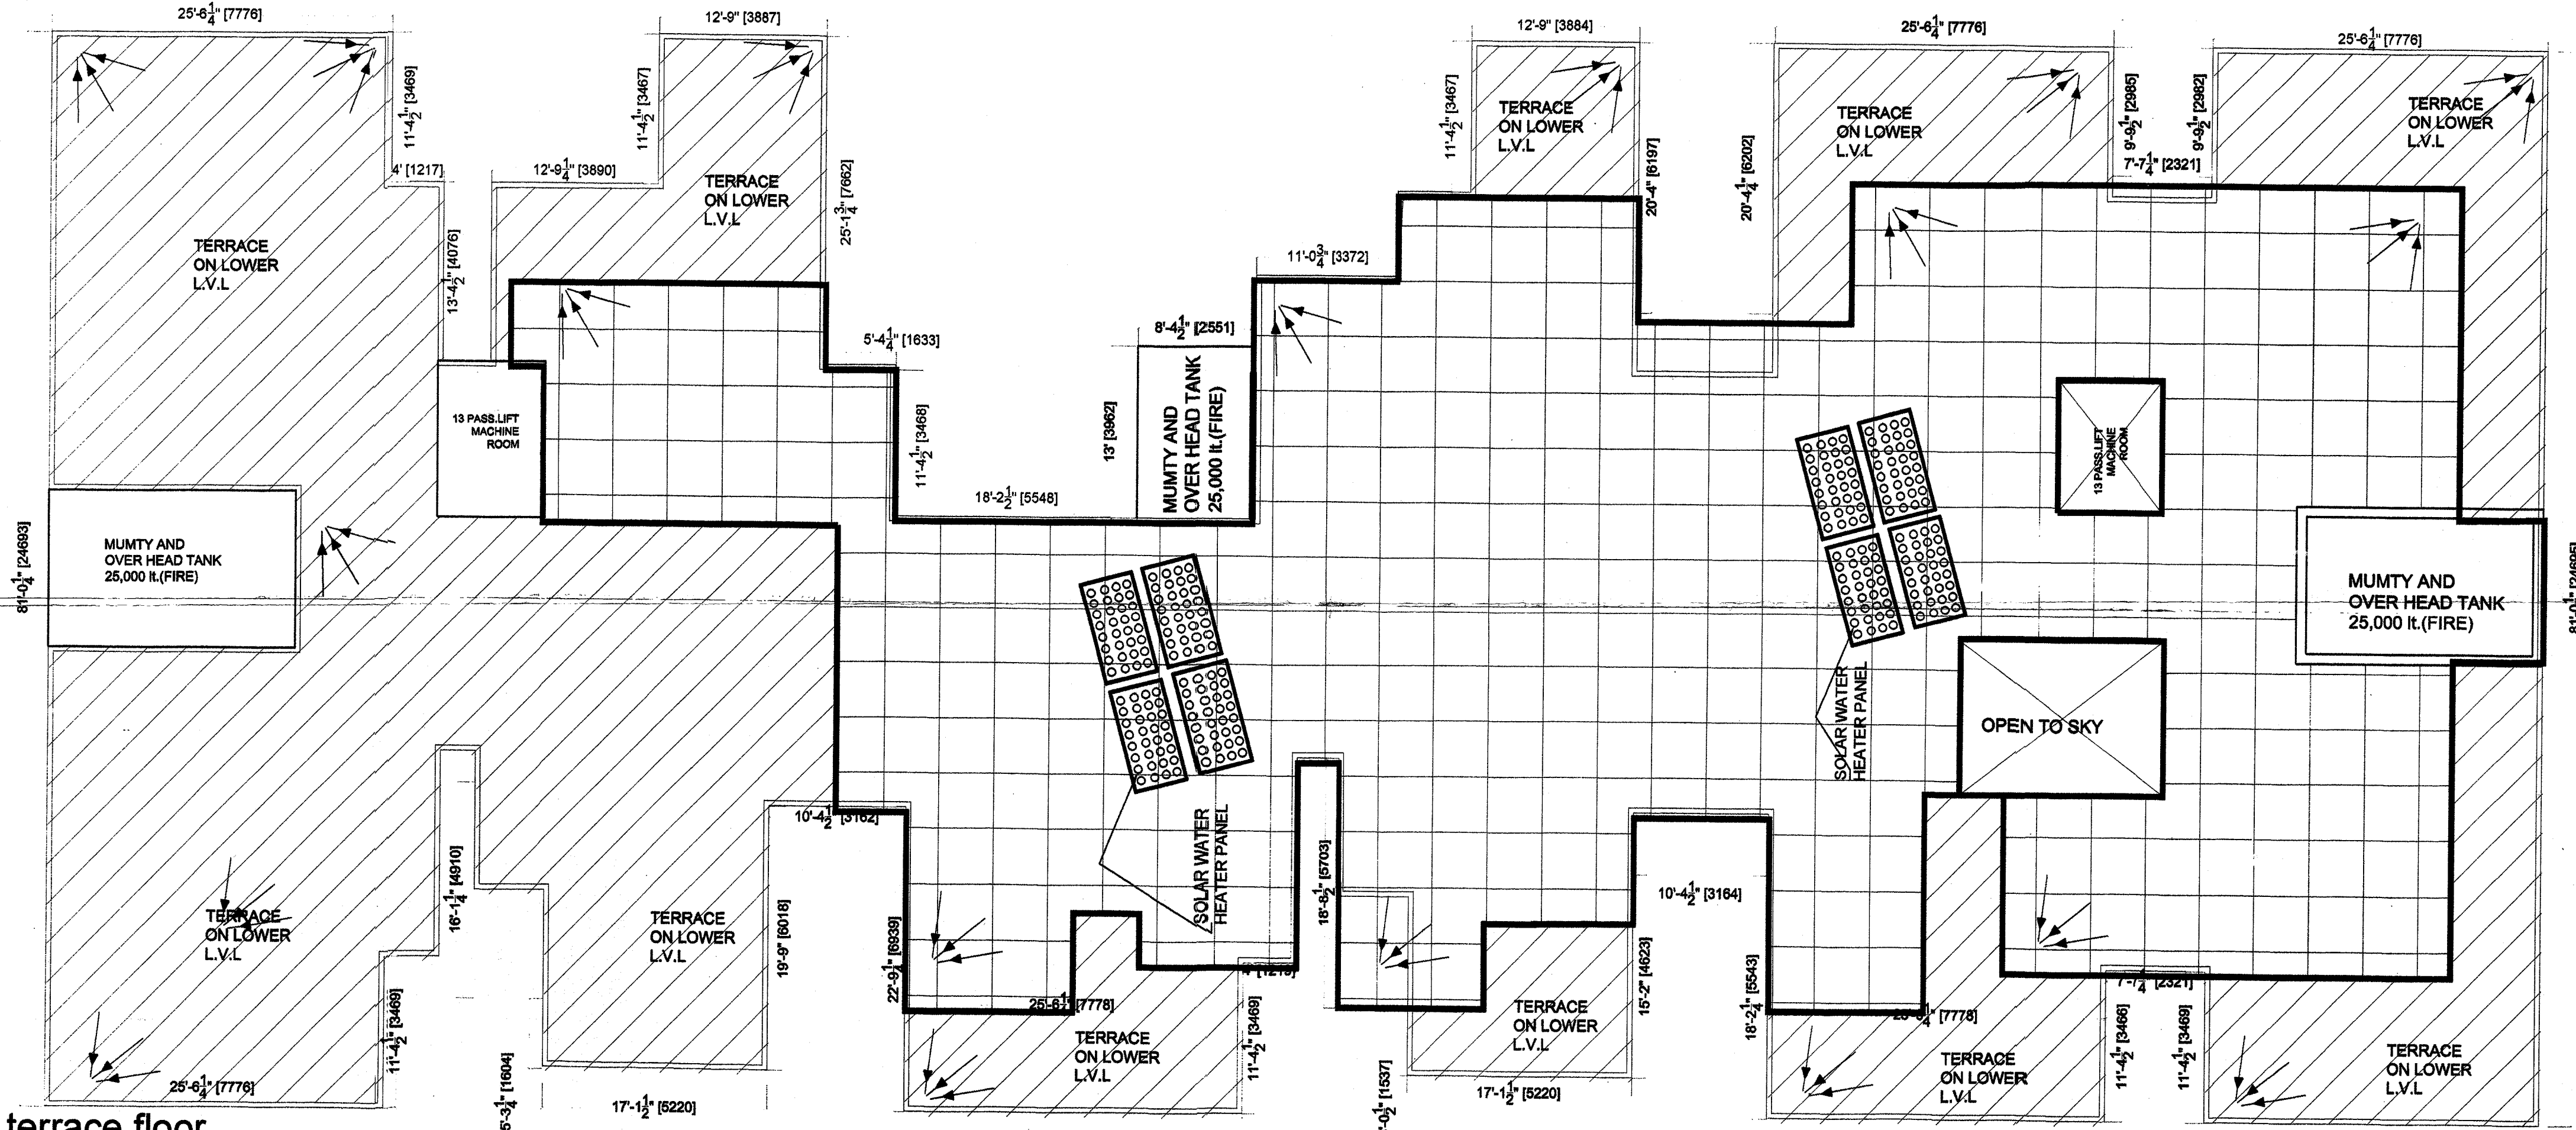

terrace floor
scale : 1"=8'0"