
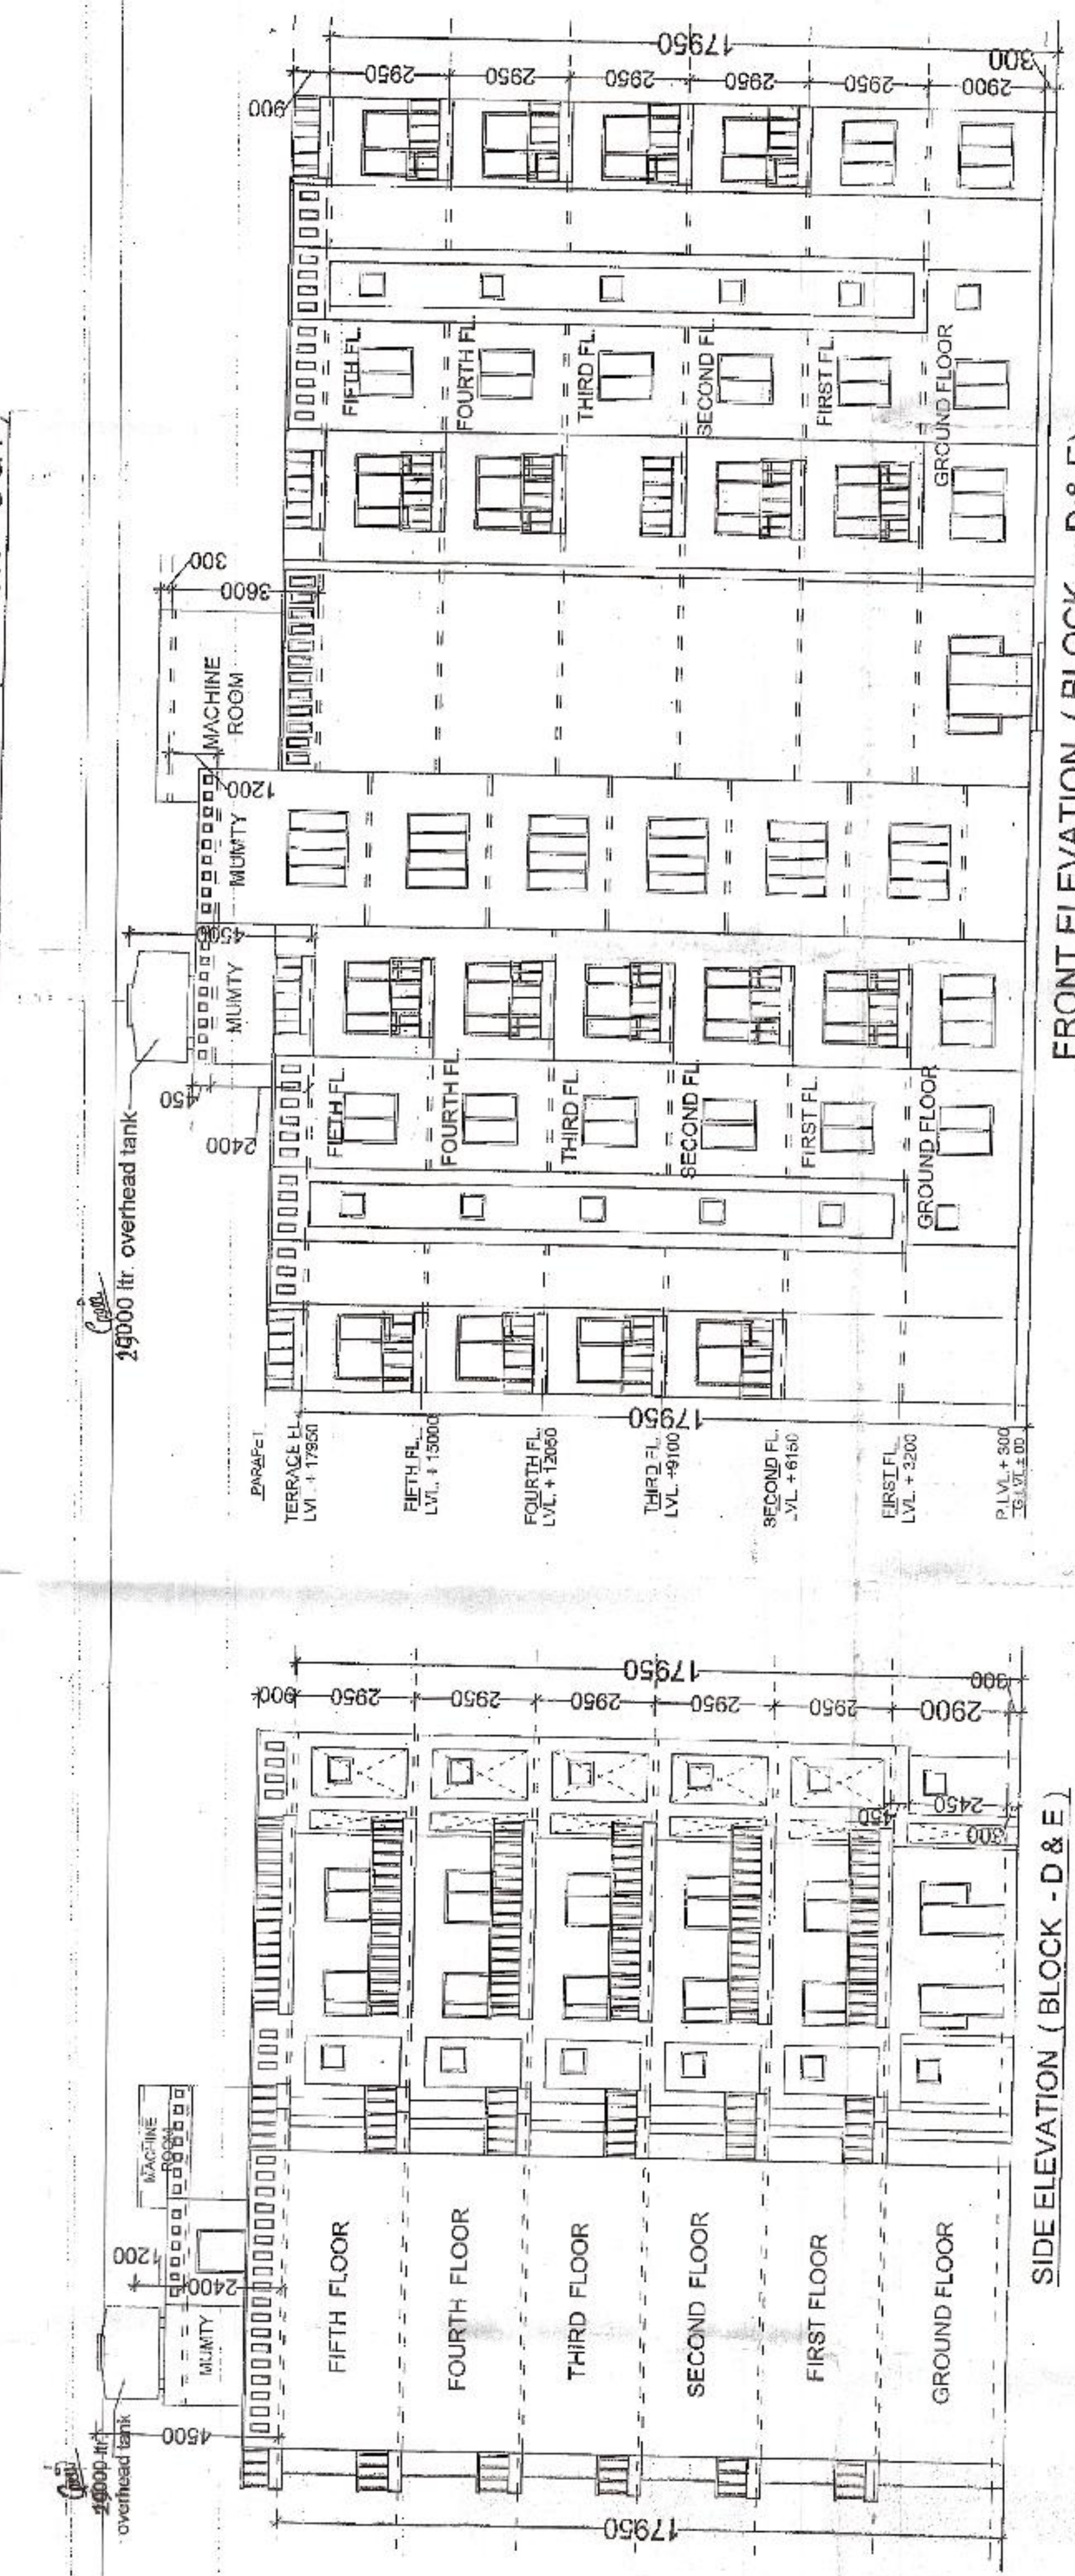
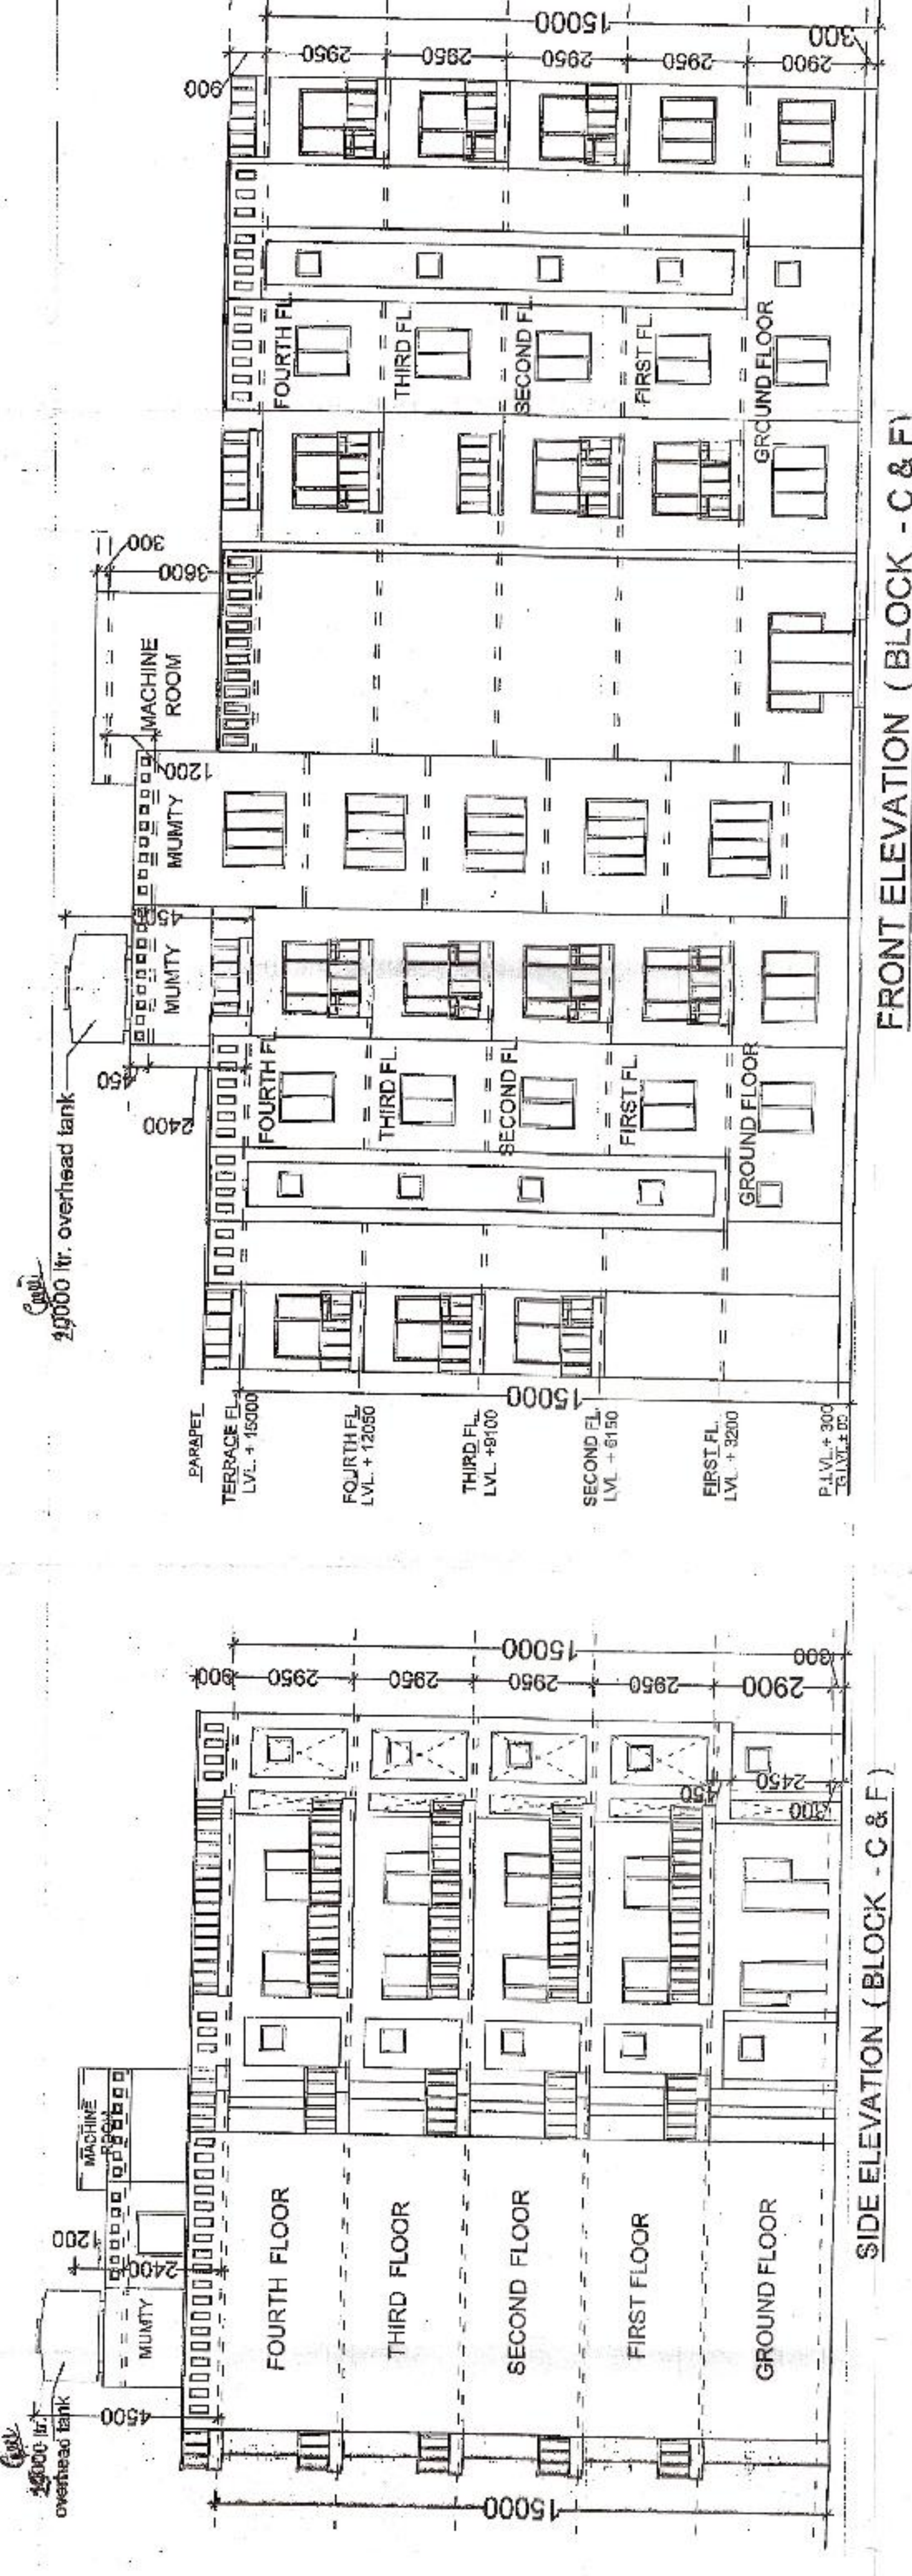
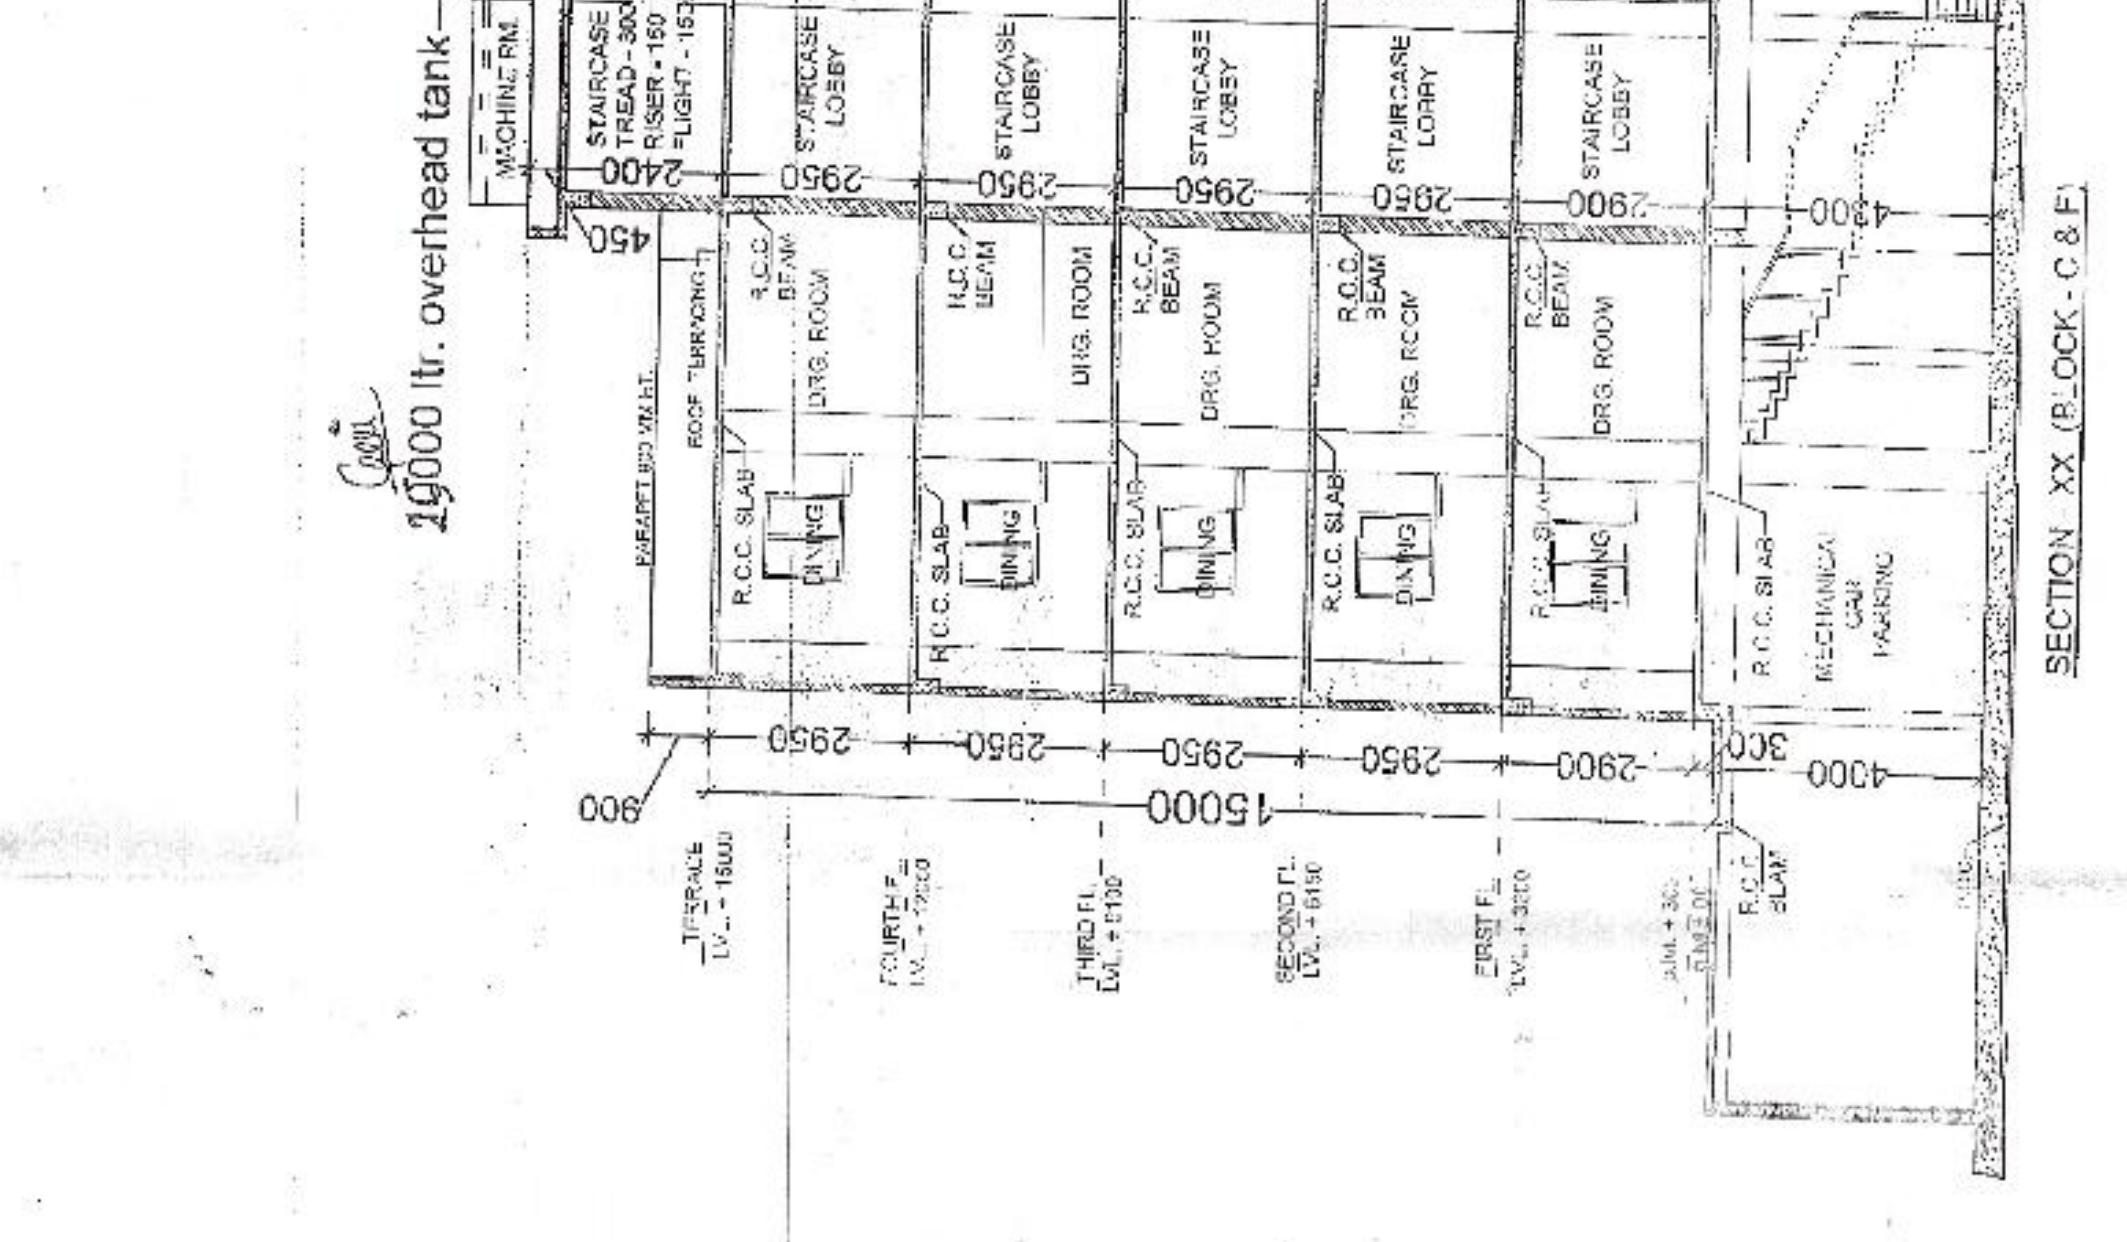
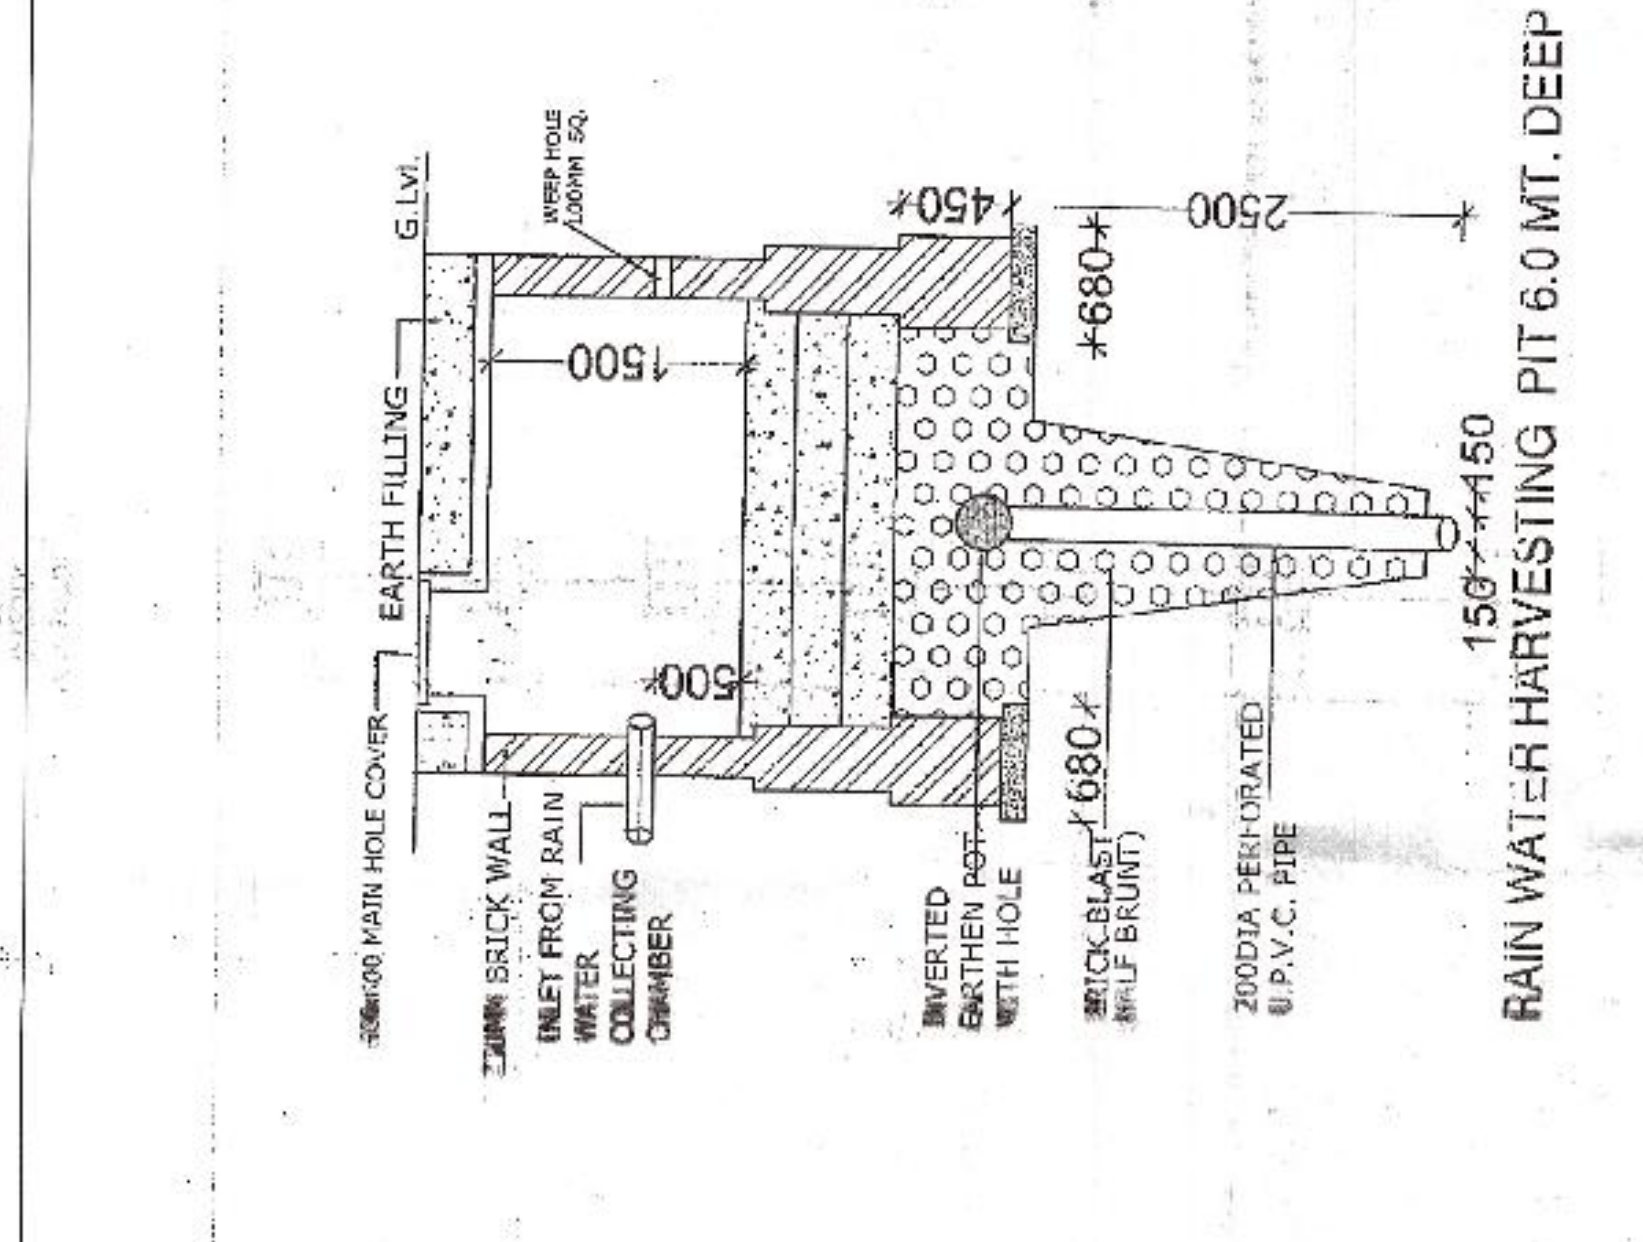
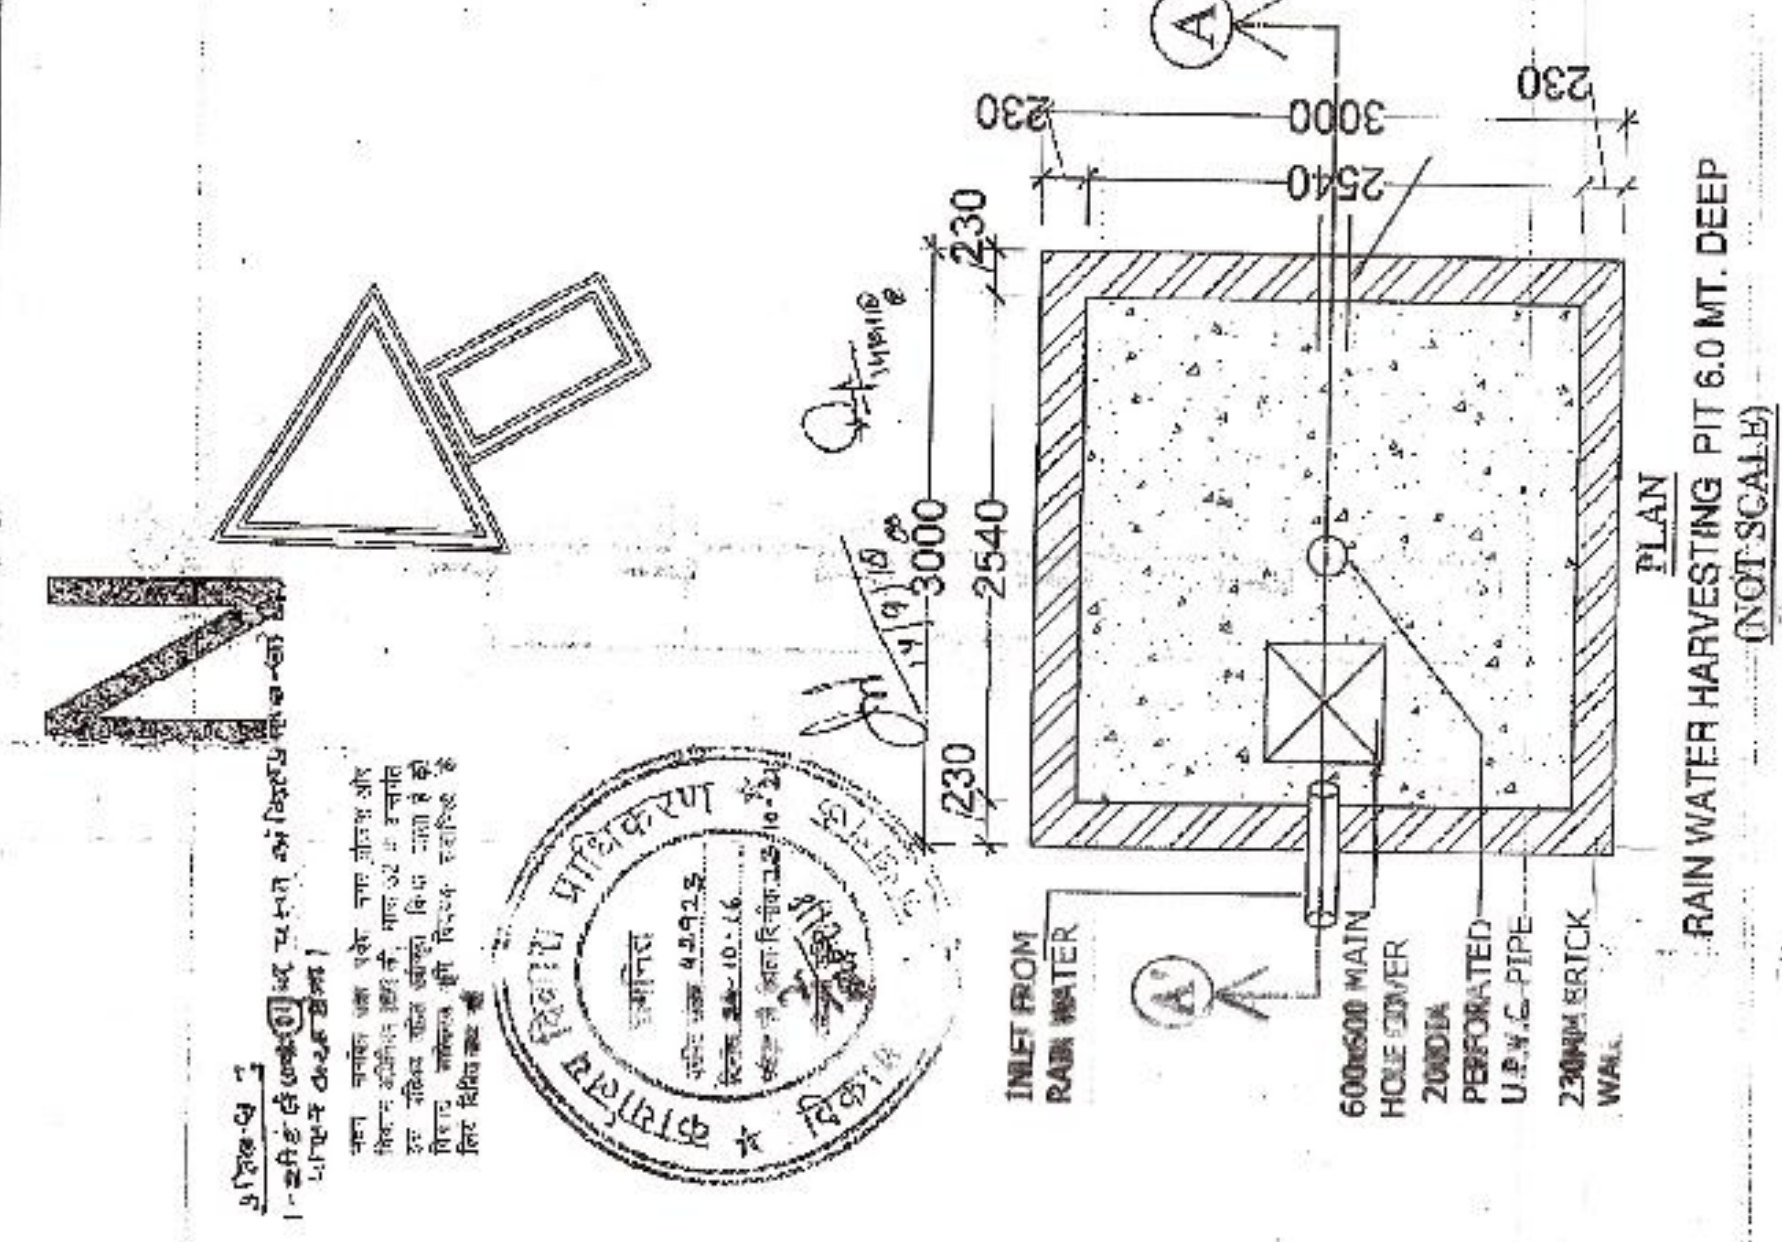
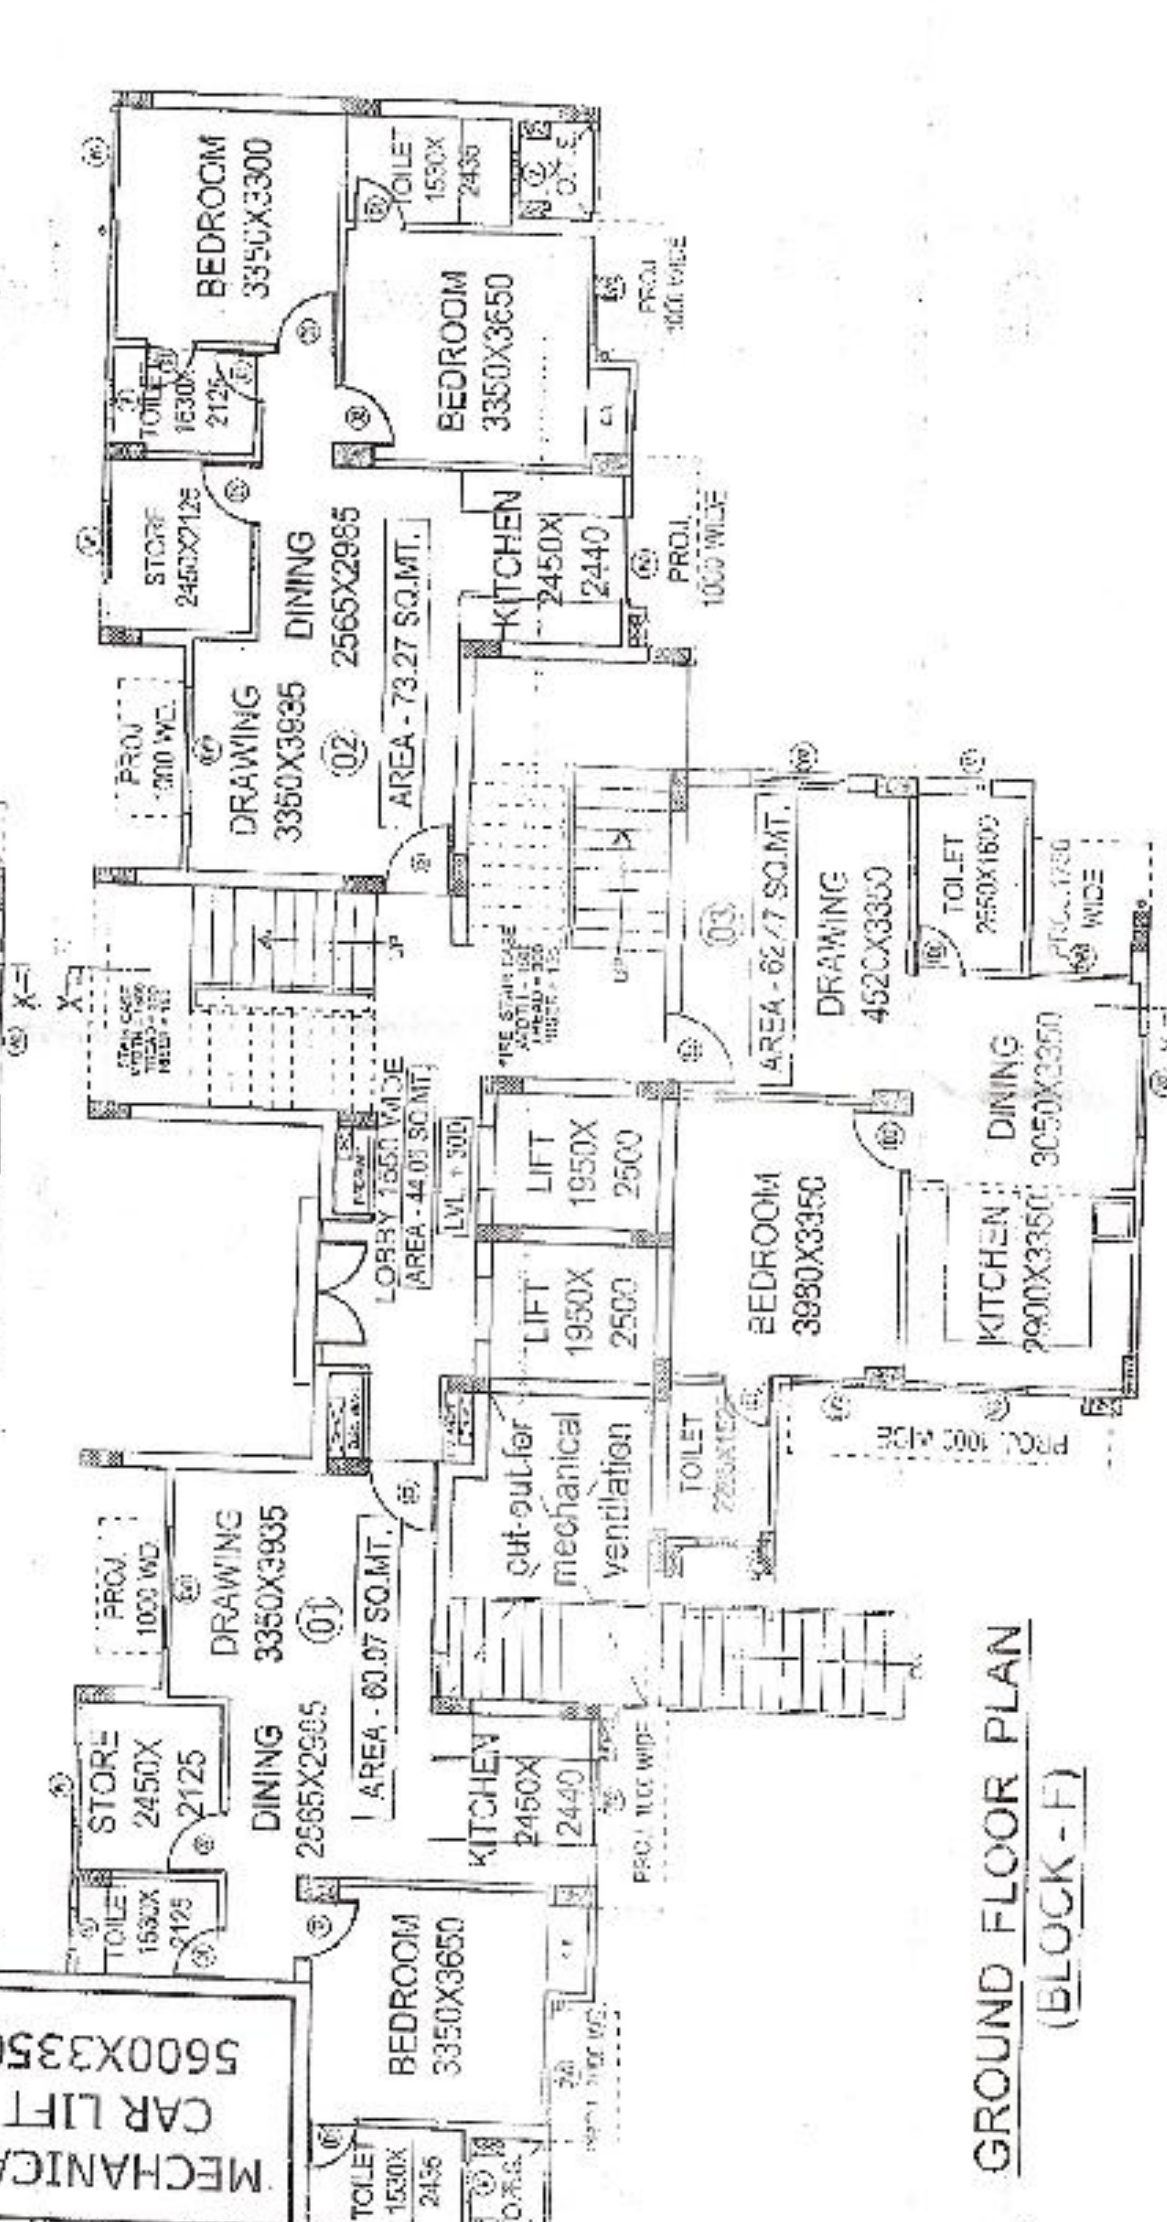
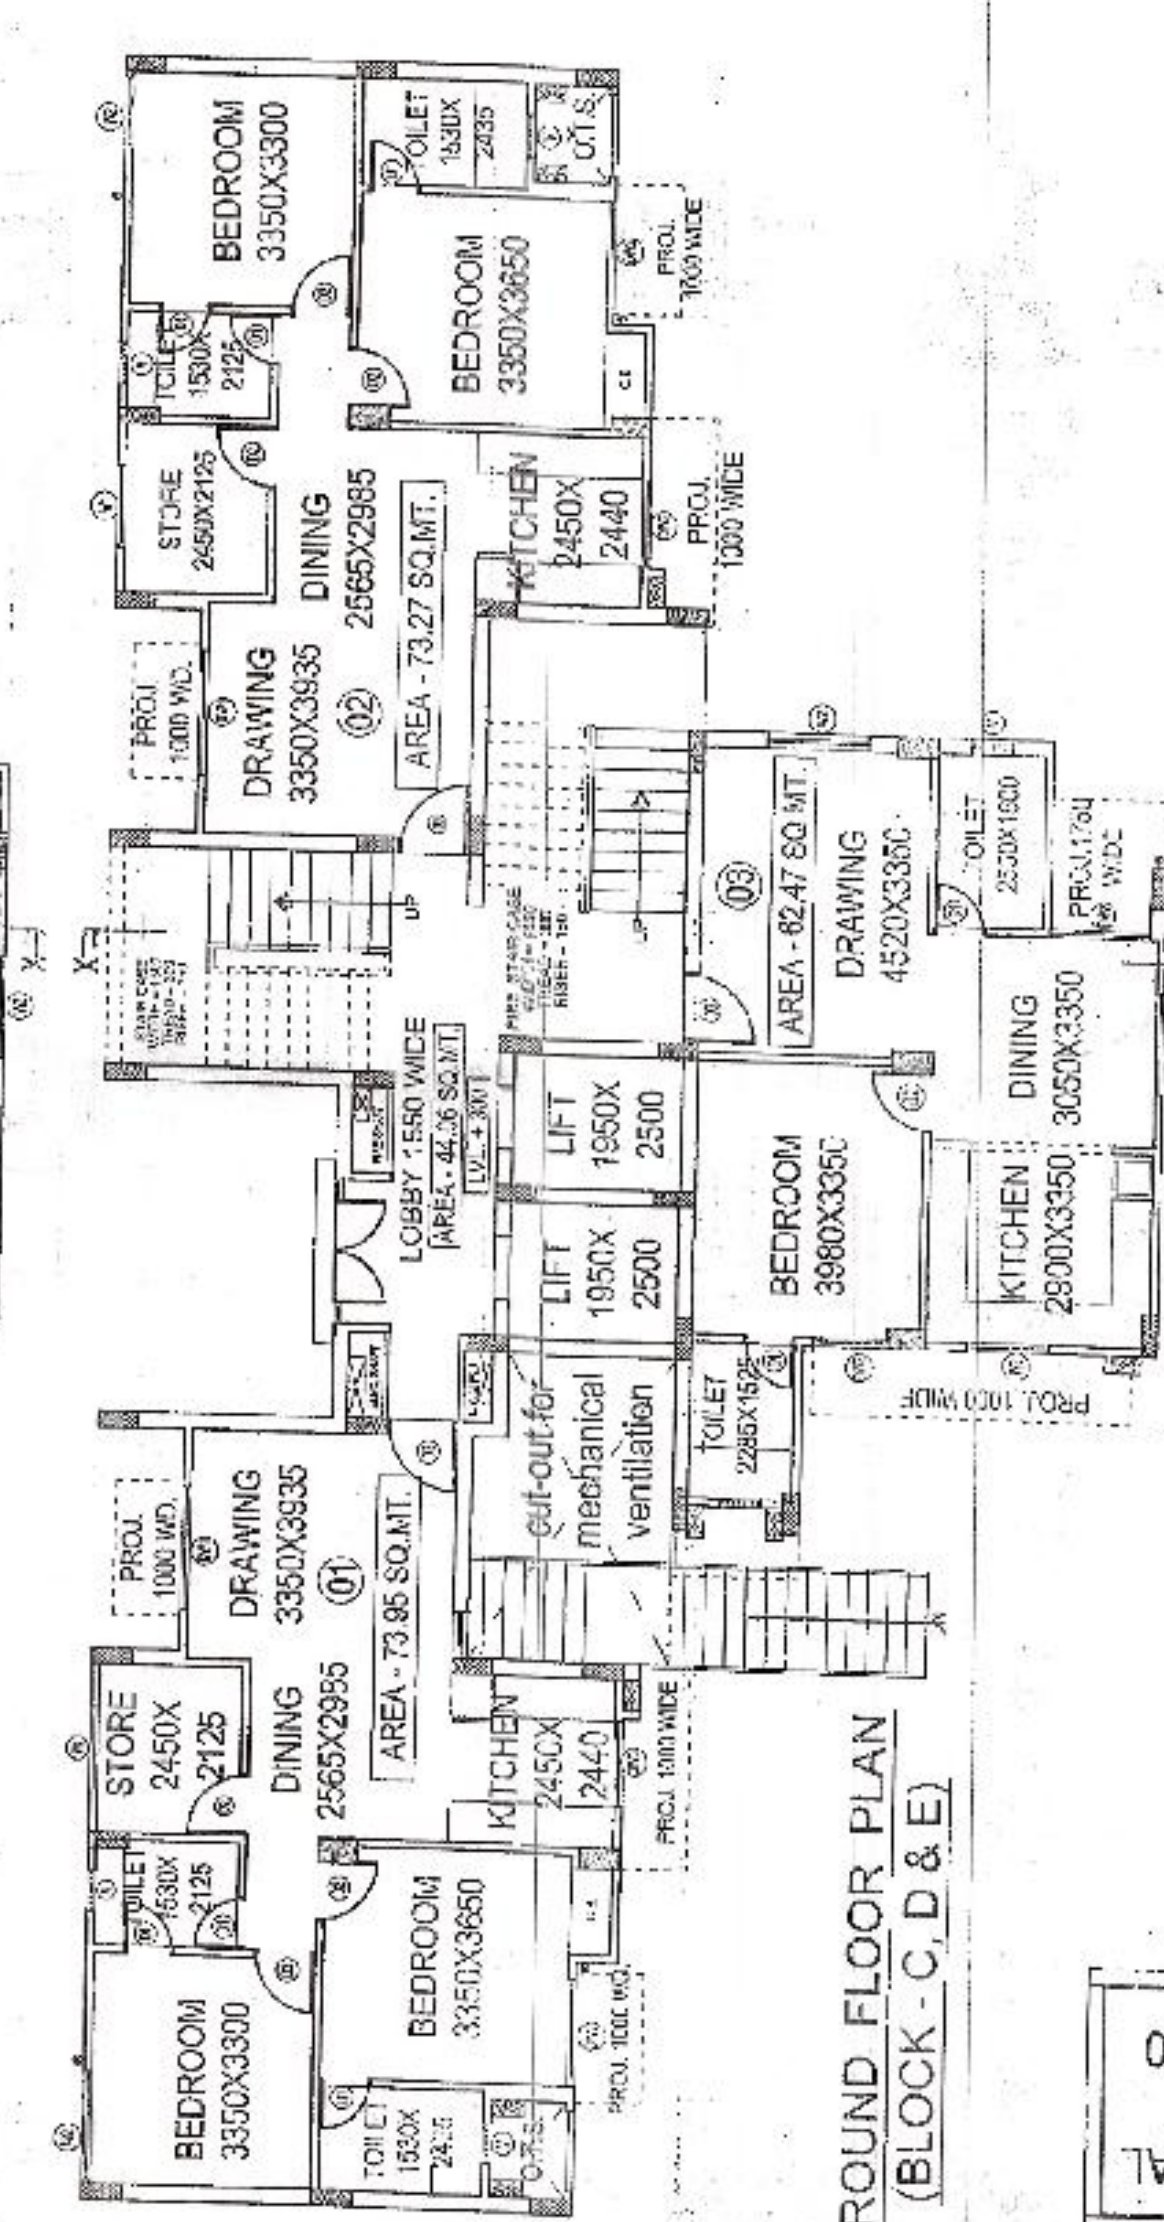
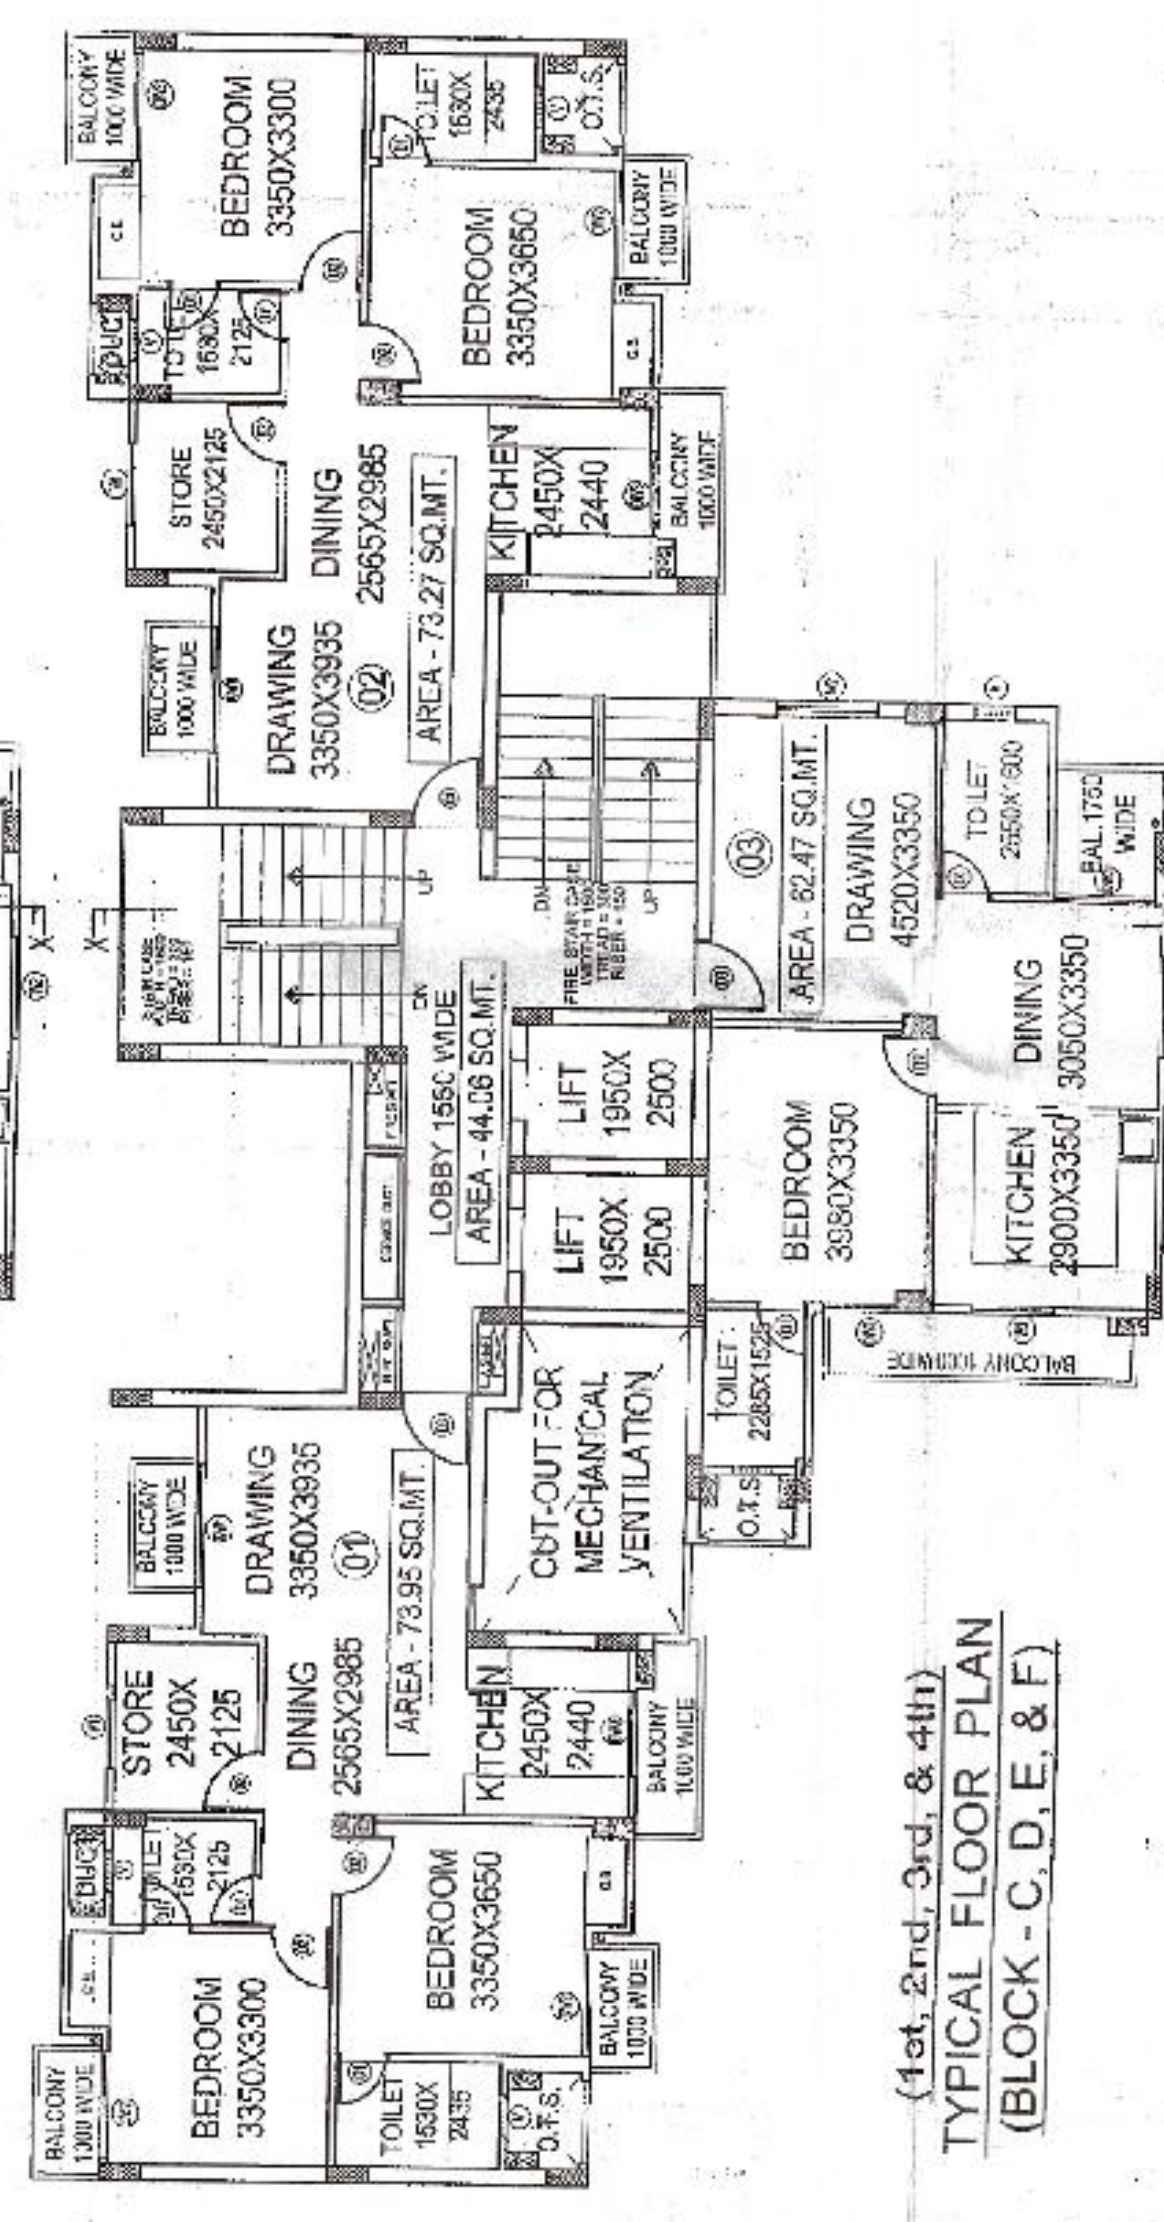
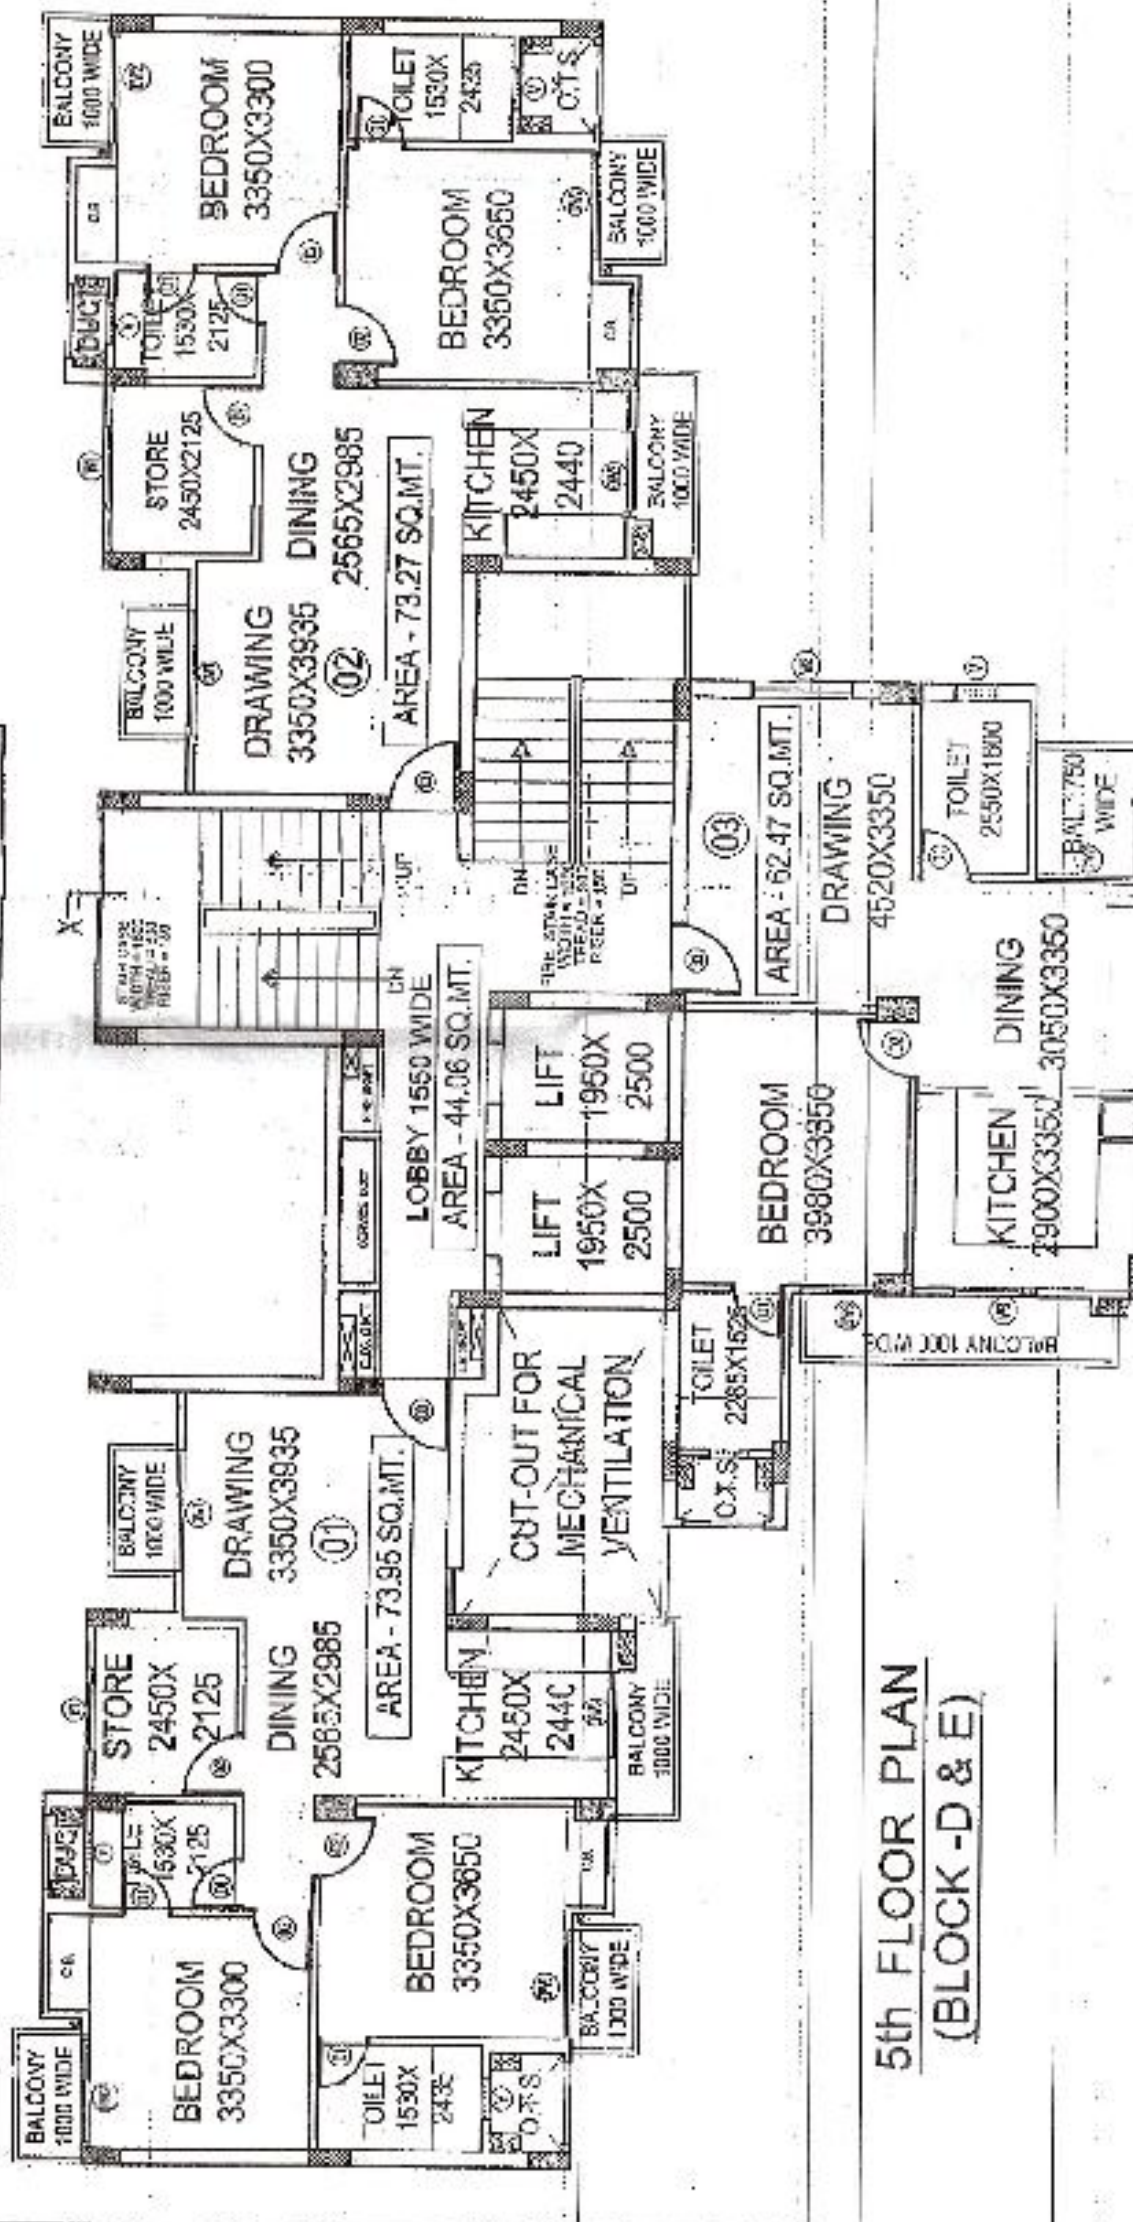


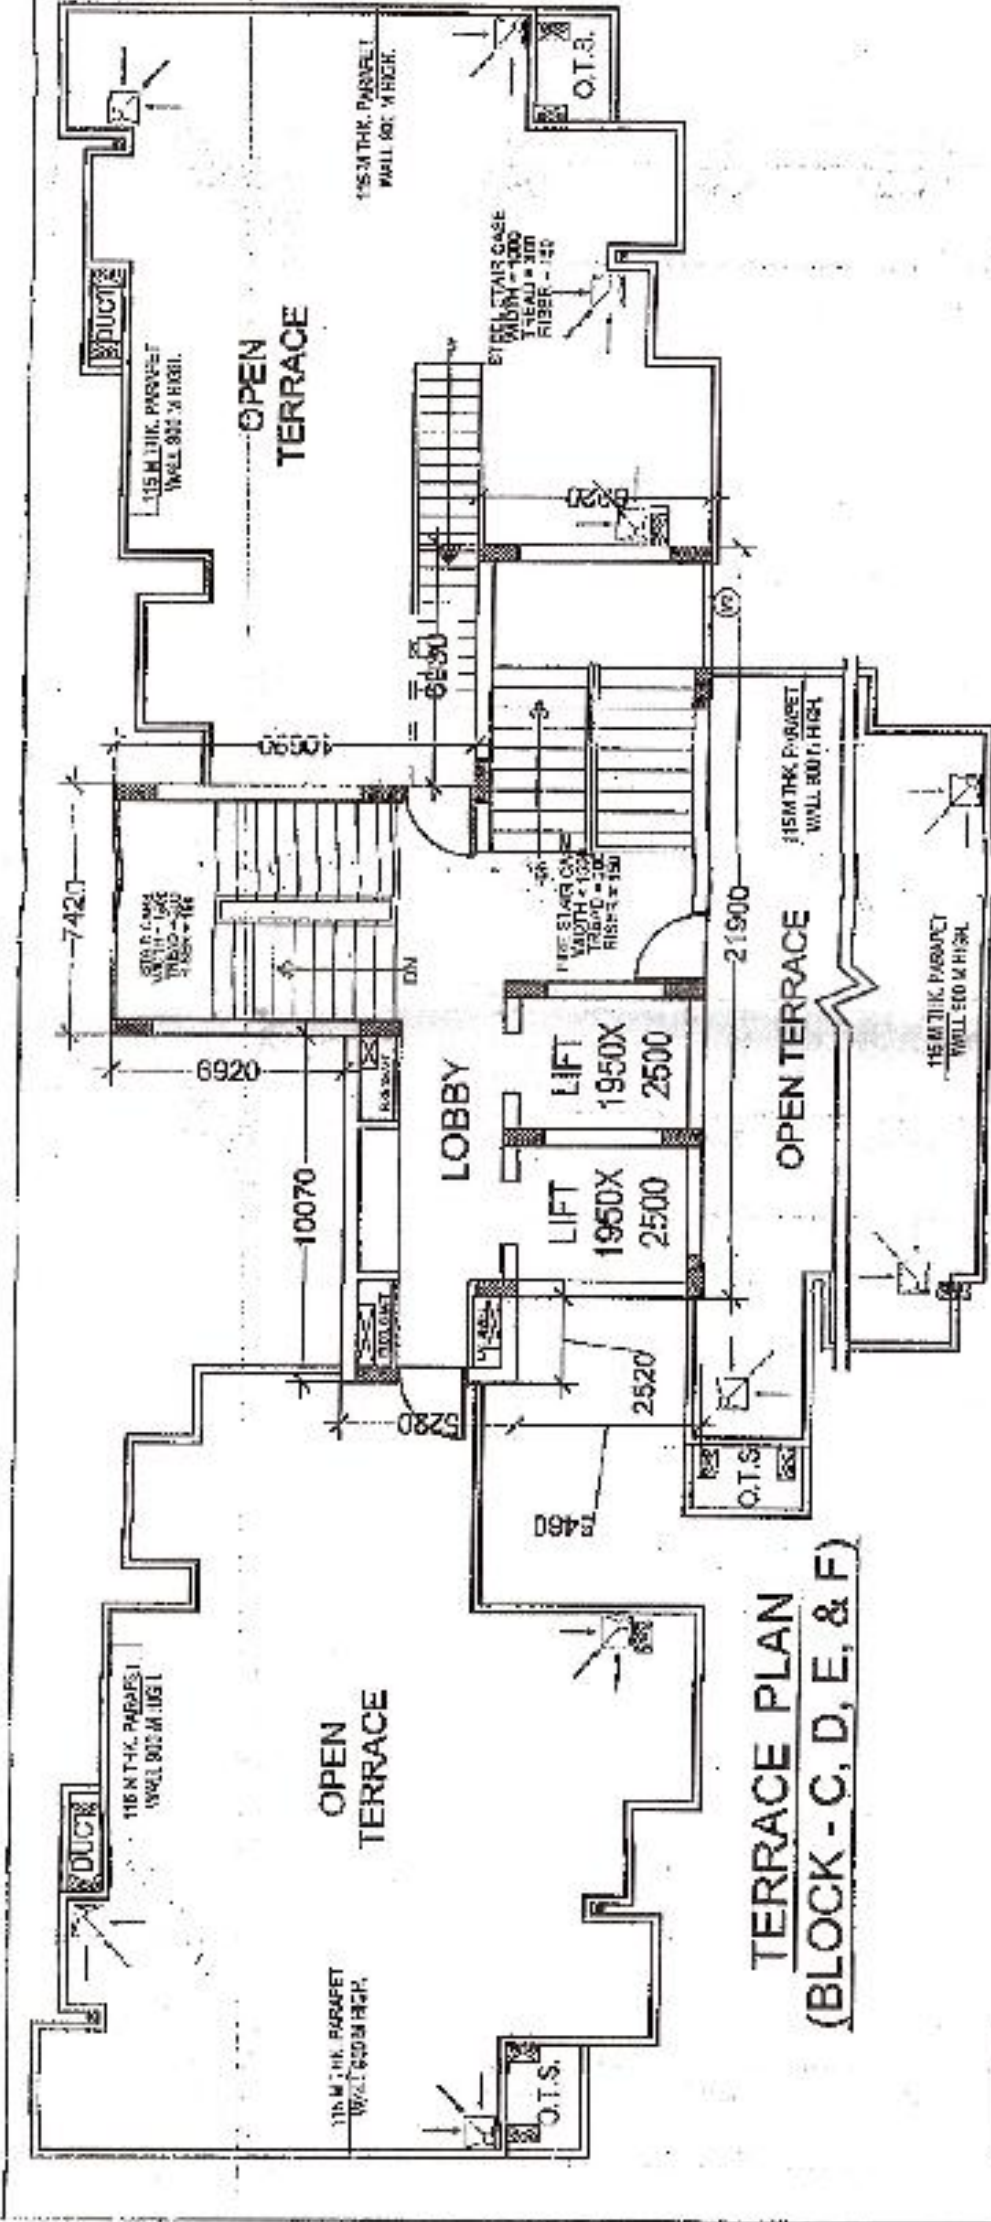

ORIENTATION:

SHEET NO. - 7

TOTAL NO'S OF SHEETS-7

EXIST. & PROP. GROUP HOUSING AT RAJSHA KHAND, UDYAN - II, RAIBAREILY ROAD LKO. AT GROUP HOUSING PLOT & RES. PLOT NO. - 527, & LAND KHASARA NO. - 1415, 1413/1, & 1430 VILL. - HAIBAT-MAU MAWATYA, TEHSIL - SAROJANI NAGAR, DISTT. - LUCKNOW

OWNER & DEVELOPERS:-

1. Mr. Lallu Singh Yadav S/o Mr. Ram Lal
2. Mr. Anar Singh Yadav S/o Mr. Ram Lal
3. Mrs. Sangita Yadav W/o Mr. Lallu Singh
4. Mrs. Shashi Prabha D/o Mr. Indre Kumar
5. SURYA INTERNATIONAL PRIVATE LIMITED COMPANY (Director - Mr. Ashish Pandey)
6. Mr. Nouri Lal Yadav S/o Mr. Jagdev Yadav

THIS MAP HAS BEEN PREPARED ACCORDING TO MASTER PLAN 2021 & BHAWAN NIRMAAN UPVIDHI 2008

OWNERS SIGNATURE

ARCHITECT'S SIGNATURE