


PROJECT:-
PROPOSED MIG FLATS
AT LOHIA ENCLAVE PHASE I,
DEORIA BYEPASS ROAD,
GORAKHPUR.

THIS DRAWING IS THE PROPERTY OF M/S "V" DESIGN / AN ANDAM AGARWAL.
IT SHALL NOT BE COPIED OR USED WITHOUT THEIR WRITTEN PERMISSION.
NOT BE LOANED TO A THIRD PARTY IN FACT OR AS A VEHICLE.
NOT BE REPRODUCED OR TRANSMITTED IN ANY FORM OR BY ANY MEANS,
ELECTRONIC OR MECHANICAL, INCLUDING PHOTOCOPYING, RECORDING,
OR BY ANY INFORMATION STORAGE AND RETRIEVAL SYSTEM, WITHOUT THE
WRITTEN PERMISSION OF THE ARCHITECT.
ALL DIMENSIONS ARE IN METERS.

'MIG D'

TITLE-TYPICAL FLOOR WORKING DRAWING
DRAWING NO. - W8 (MIG-D)

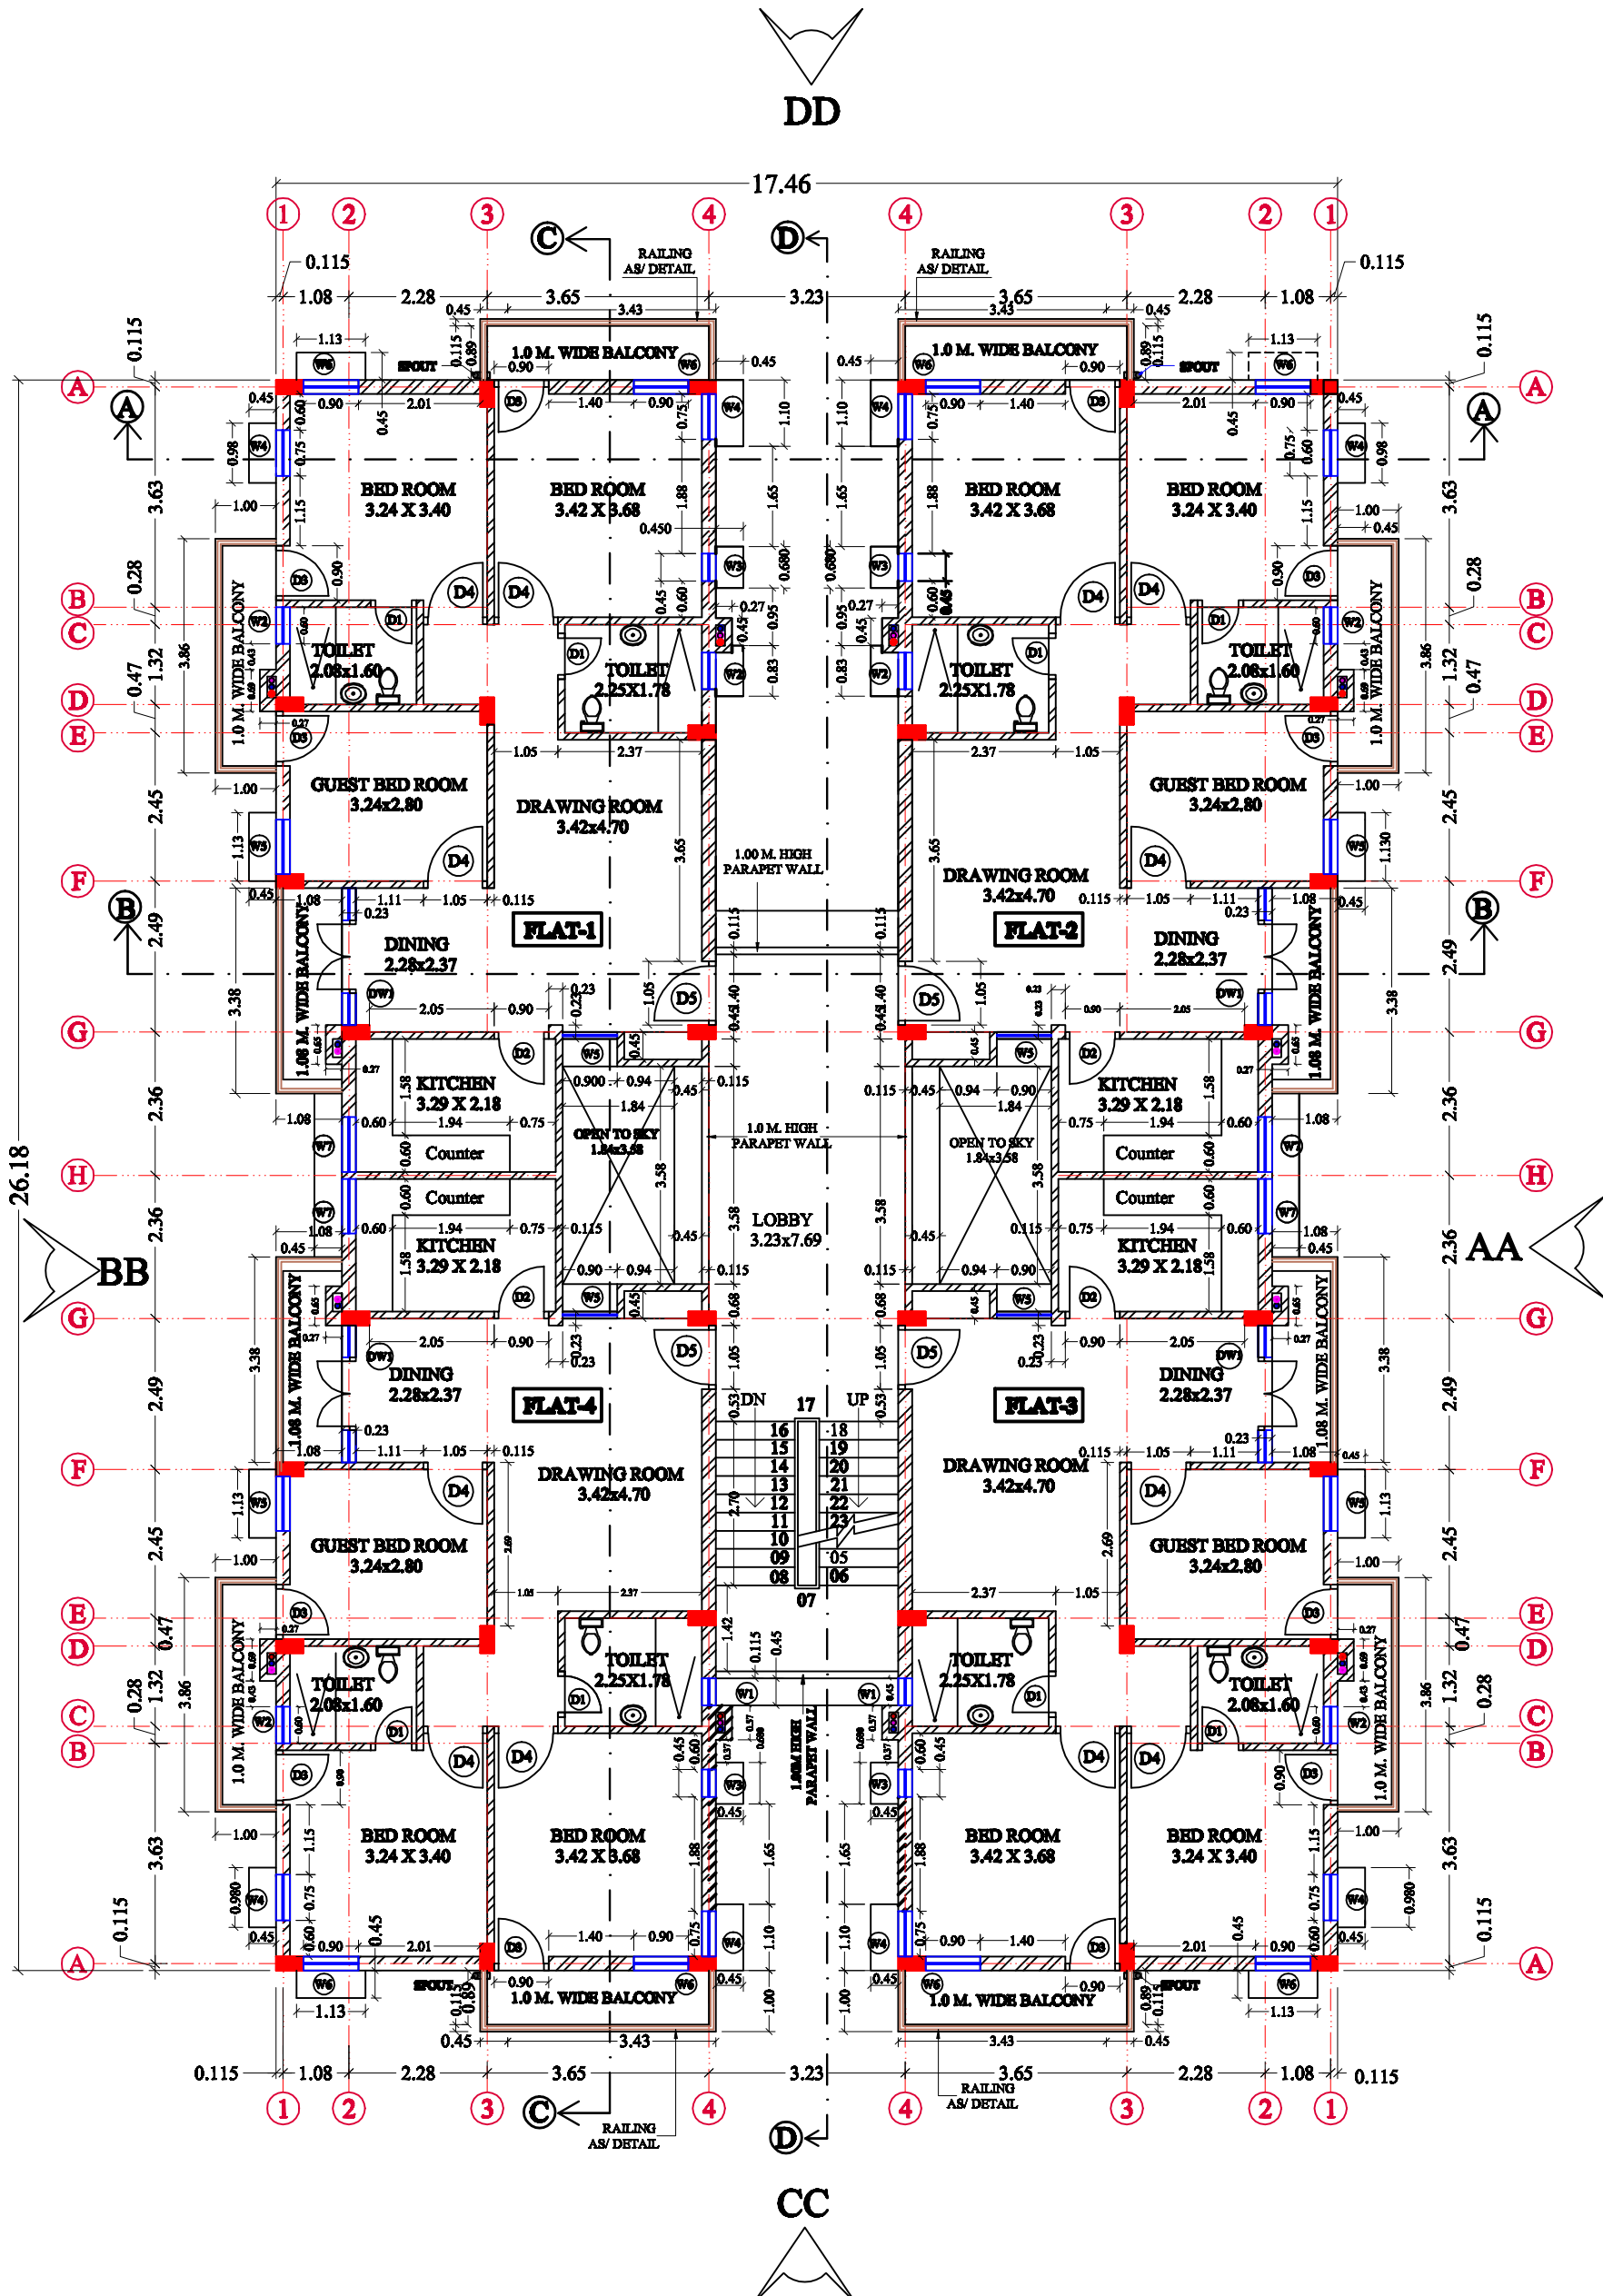

DATE:- 05-08-2015
SCALE:- NOT TO SCALE
DIN. BY:- 1
CHD. BY:- A

ASST. ENGINEER	EX. ENGINEER	TOWN PLANNER	SECRETARY	VICE CHAIRMAN	OWNER:- GORAKHPUR DEVELOPMENT AUTHORITY, GORAKHPUR.	ARCHITECTS:- "V" DESIGN ANAND AGARWAL B. ANCHAL, CHD., AIA CA-04/08/11 REGD. 001-200174, 200207, 0941210713 A-14, Road 19th, Phase II, New Build Near IIM, Chennai, GORAKHPUR. EMAIL: anup4712@gmail.com
----------------	--------------	--------------	-----------	---------------	---	---