


PROJECT:-
PROPOSED LIG 'A' FLATS
AT LOHIA ENCLAVE PHASE II,
DHORLA BYEPASS ROAD,
GORAKHPUR.

THIS DRAWING IS THE PROPERTY OF M/S "VISHNU" & COMPANY, AN ARCHITECTURAL FIRM, AND IT IS TO BE USED ONLY FOR THE PROJECT AND SITE SPECIFICALLY MENTIONED HEREIN. NO PART OF THIS DRAWING IS TO BE REPRODUCED OR TRANSMITTED IN ANY FORM OR BY ANY MEANS, ELECTRONIC OR MECHANICAL, WITHOUT THE WRITTEN PERMISSION OF THE ARCHITECT. ANY VIOLATION OF THIS NOTICE WILL BE PROSECUTED TO THE FULL EXTENT OF THE LAW.

LIG 'A' (258.58 SQM)
TITLE - TYPICAL FLOOR WORKING DRG.
DRAWING NO. - W5

DATE:- 28-03-2016
SCALE:- NOT TO SCALE
DRN. BY:- 1
CHD. BY:- A
OWNER:-
GORAKHPUR DEVELOPMENT AUTHORITY,
GORAKHPUR.

ARCHITECTS:-
"V" DESIGN
ANIRUDH AGARWAL
B. ARCHITECTURE, M.A.
CA-24/0811
PHONE: 0531-2581176, 2580257, 09415218713
A-15, Digital Nagar, Phase-II,
Near Badli Flare Mall, Gurgaon,
GORAKHPUR.
EMAIL: anirudh112@gmail.com.

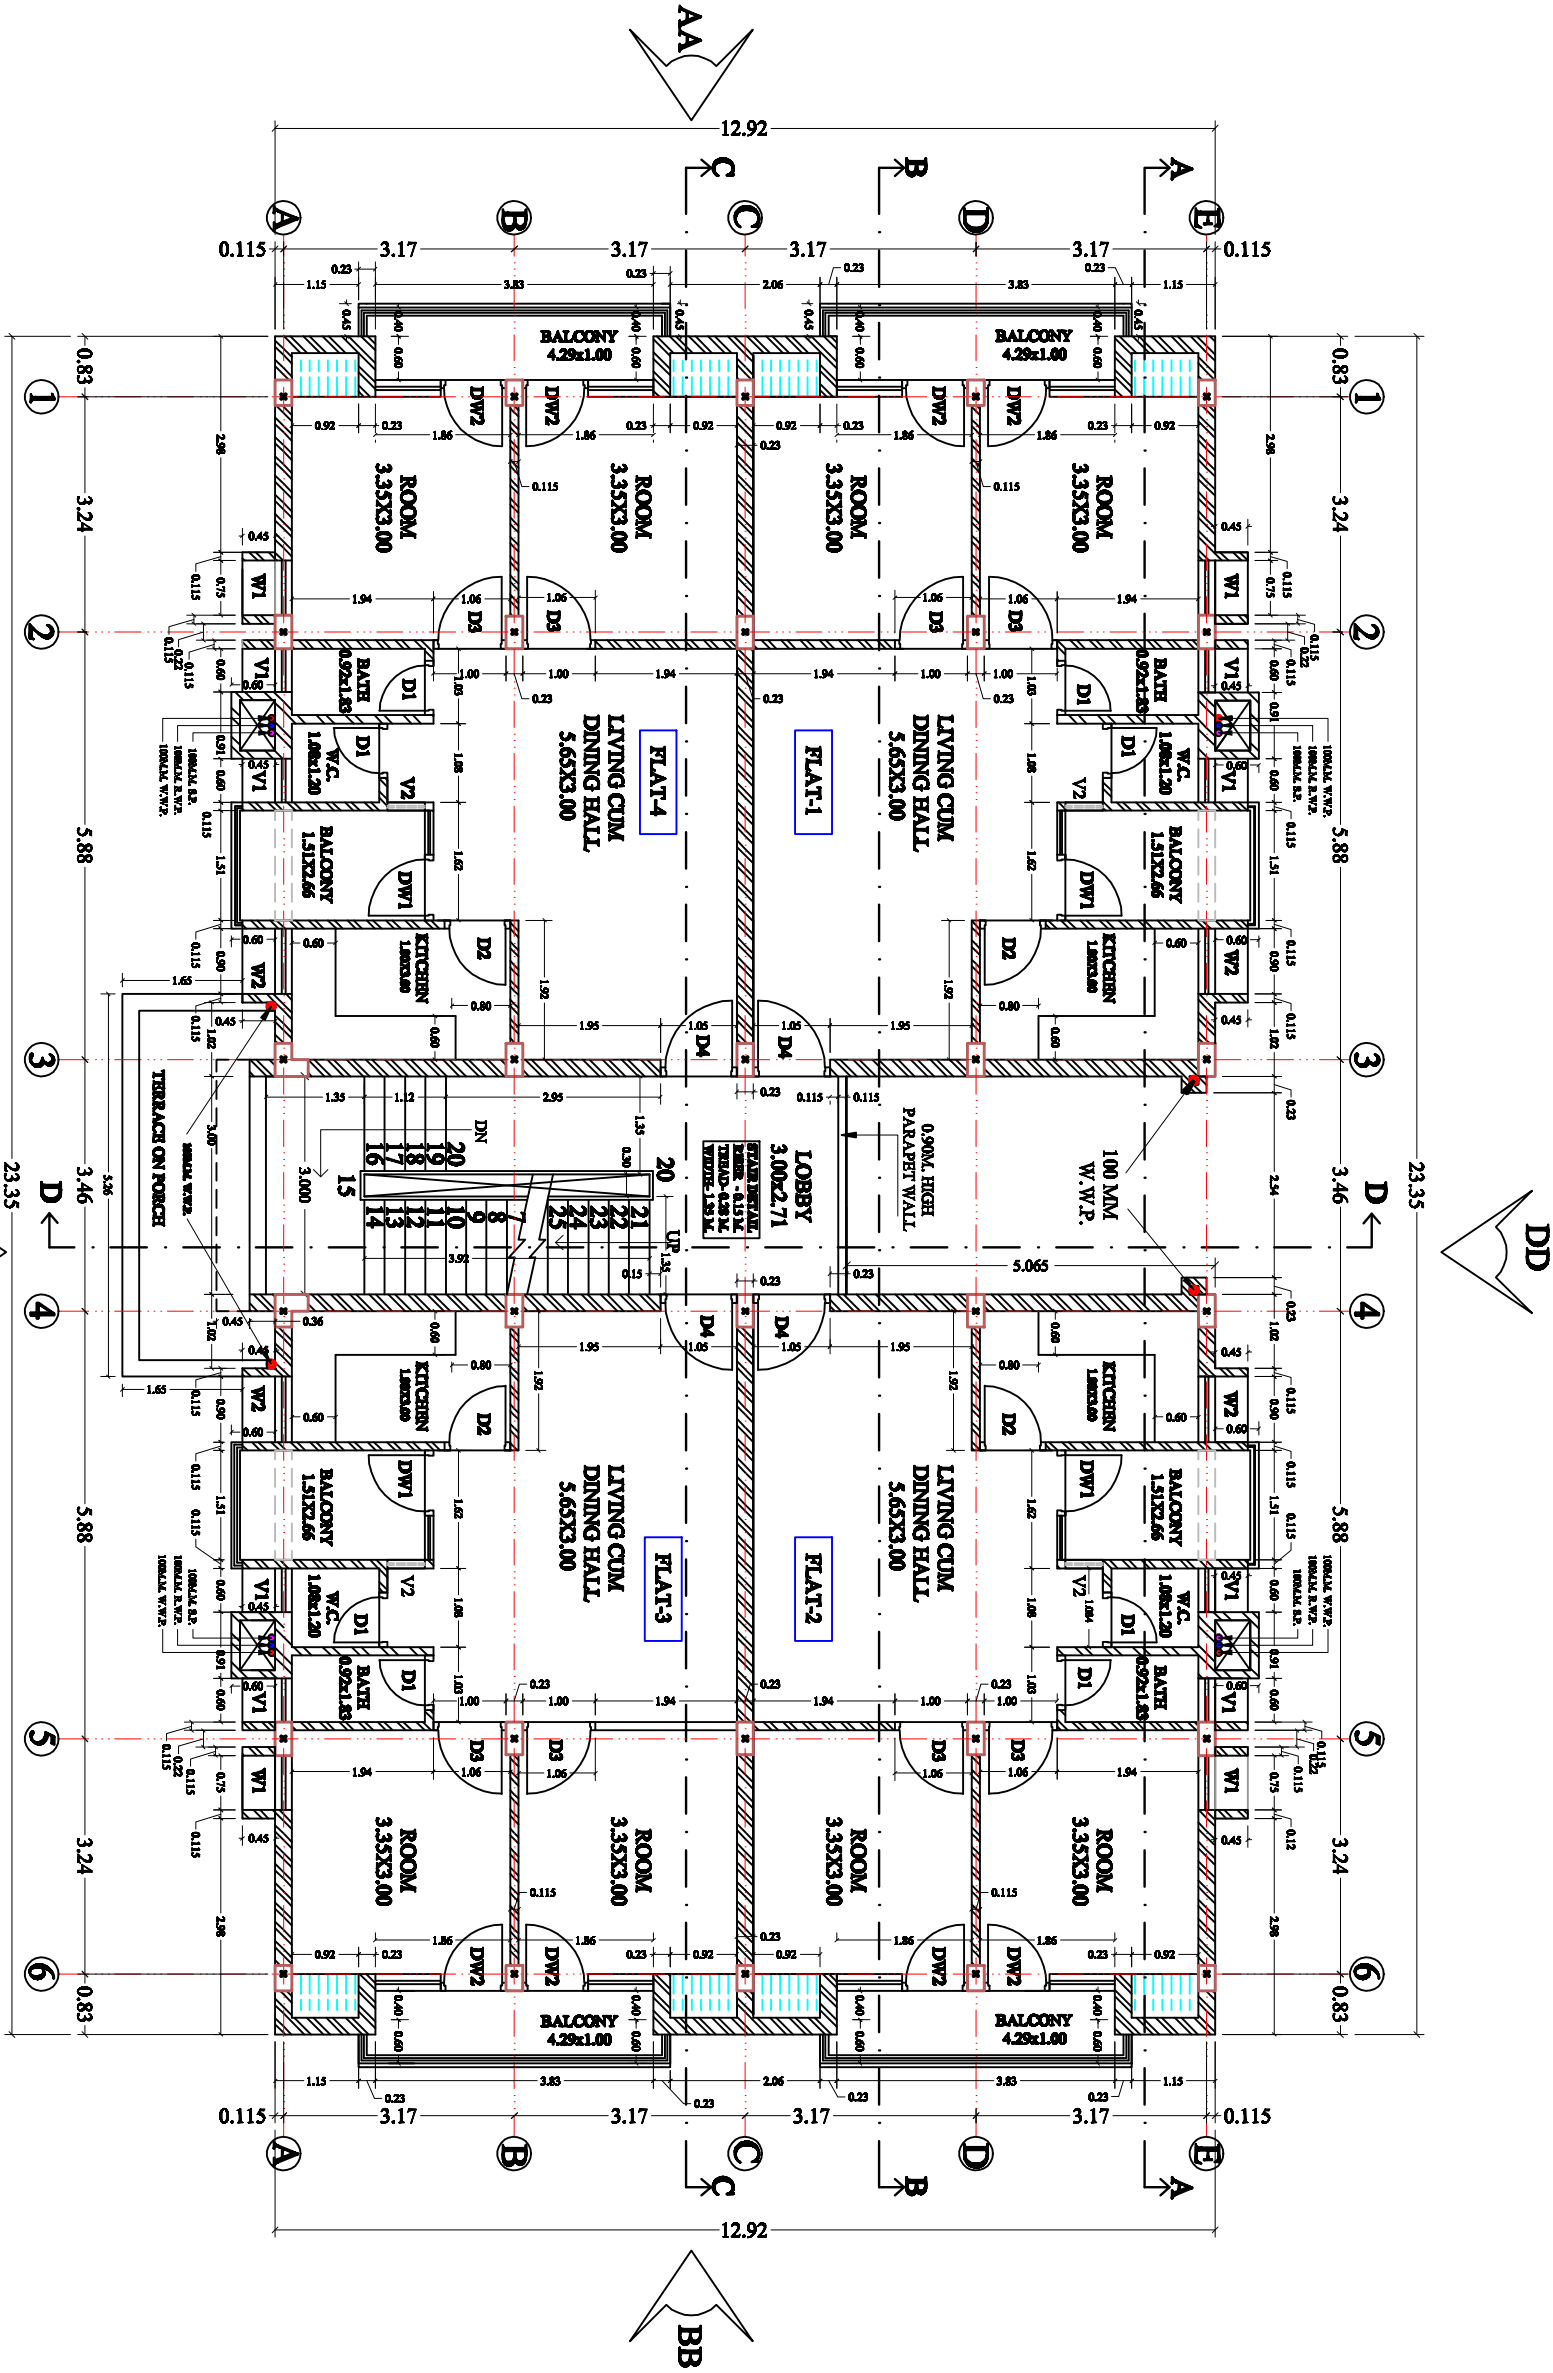

ASST. ENGINEER	EX. ENGINEER	TOWN PLANNER	SECRETARY	VICE CHAIRMAN	OWNER:- GORAKHPUR DEVELOPMENT AUTHORITY, GORAKHPUR.
ARCHITECTS:- "V" DESIGN ANIRUDH AGARWAL B. ARCHITECTURE, M.A. CA-24/0811 PHONE: 0531-2581176, 2580257, 09415218713 A-15, Digital Nagar, Phase-II, Near Badli Flare Mall, Gurgaon, GORAKHPUR. EMAIL: anirudh112@gmail.com .					