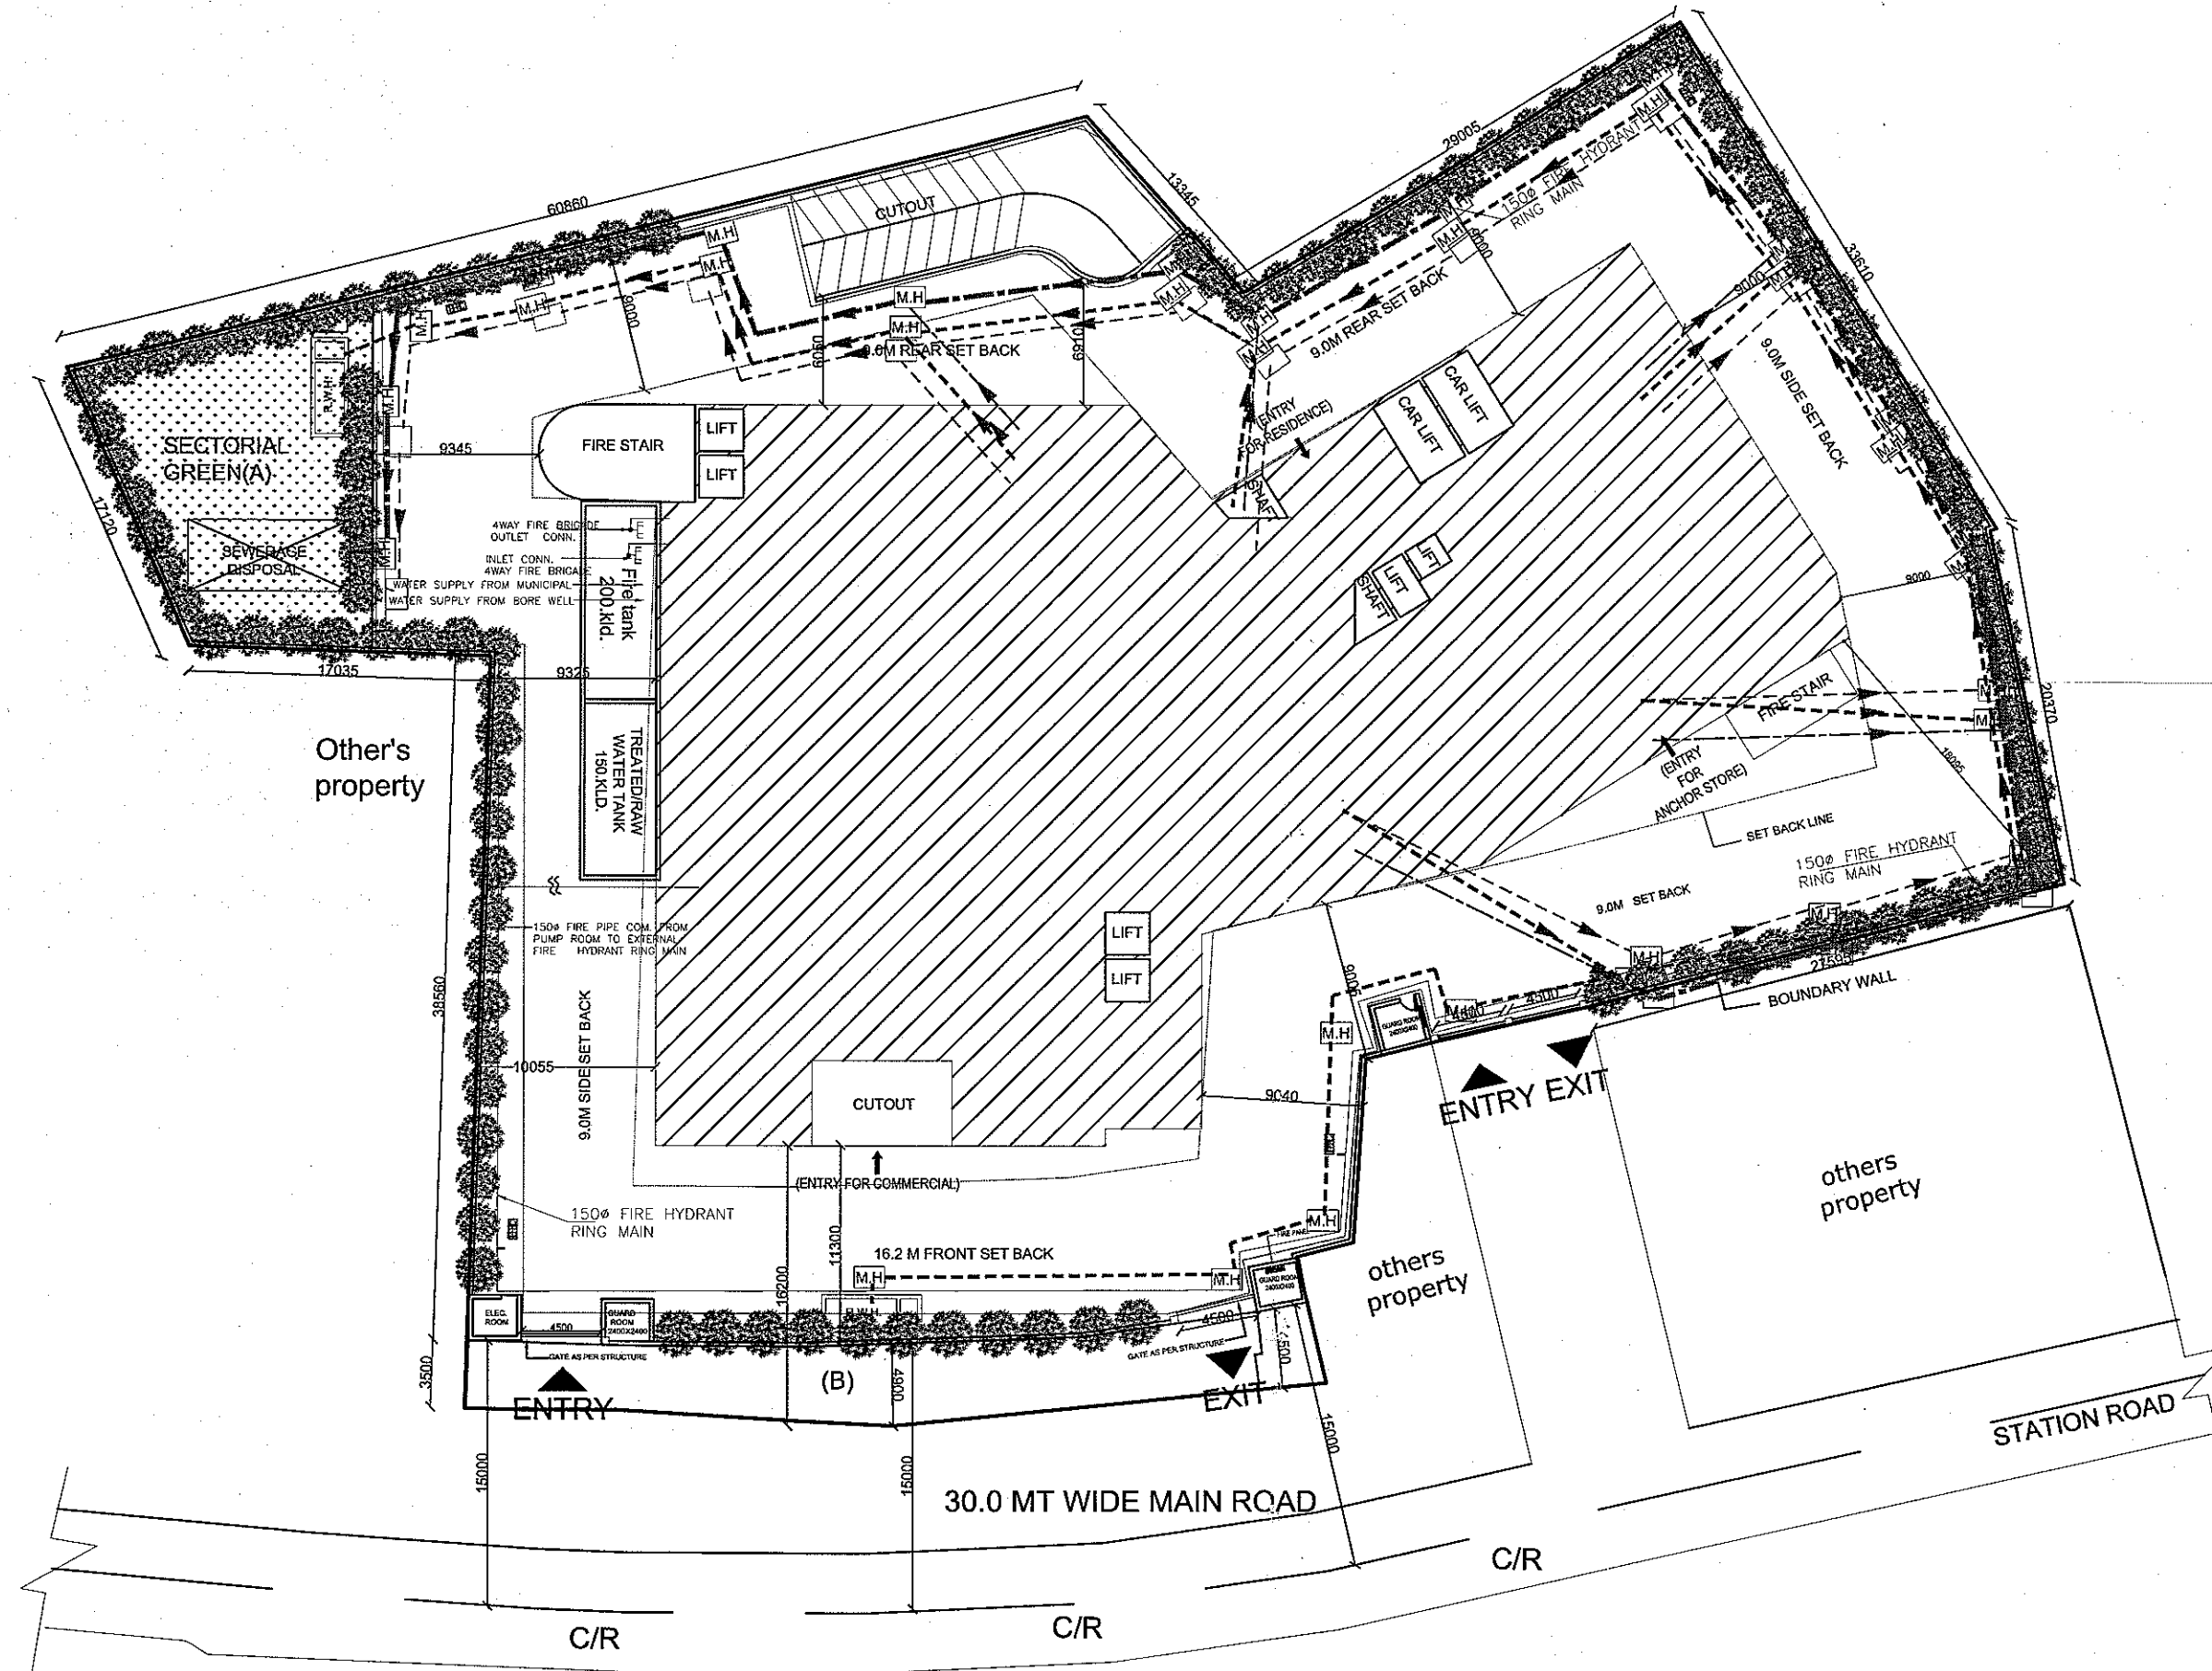


LOCATION PLAN

For Sai Fortune Developers Pvt. Ltd.

[Signature]
Director

NOTE:- ALL DIMENSION ARE IN MM

OWNER:-
M/S SAI FORTUNE DEVELOPERS PRIVATE LIMITED AT
J-3/196, DDA FLATS, KALKAJI, DELHI-110010.

ARCHITECT'S SIGNATURE :- OWNER'S SIGNATURE :-

PROJECT :-
PROPOSED THE COMMERCIAL/MULTIPLEX/RESIDENTIAL
HOUSING AT SARAI KUDIYA, STATION ROAD,
BULANDSHAHR, U.P-203001

PROJECT CONSULTANTS :-
HOLISTICS URBAN INNOVATIONS PVT. LTD.
PLANNING & ARCHITECTURE EPC & REPC ACTIVITIES
GREEN & ENERGY SERVICES BUILDING TECH. SERVICES
THE CORETHUM, TOWER- A-41, SEC.- 62, NOIDA 201 301
PH.- 0120-4927777, FAX- 0120-4927766

NATURE OF DRAWING:-
REVISED SUBMISSION DRAWING

DRG. NO. 1A DATE NORTH :-
SCALE

DRG. TITLE
WASTE DISPOSAL PLAN

---	450 Ø SEWER LINE
----	300 Ø RAIN WATER LINE
----	150 Ø WASTE WATER LINE
=====	450 WD STORM WATER DRAIN