


**FIRST FLOOR PLAN
(ELECTRICAL LAYOUT)**

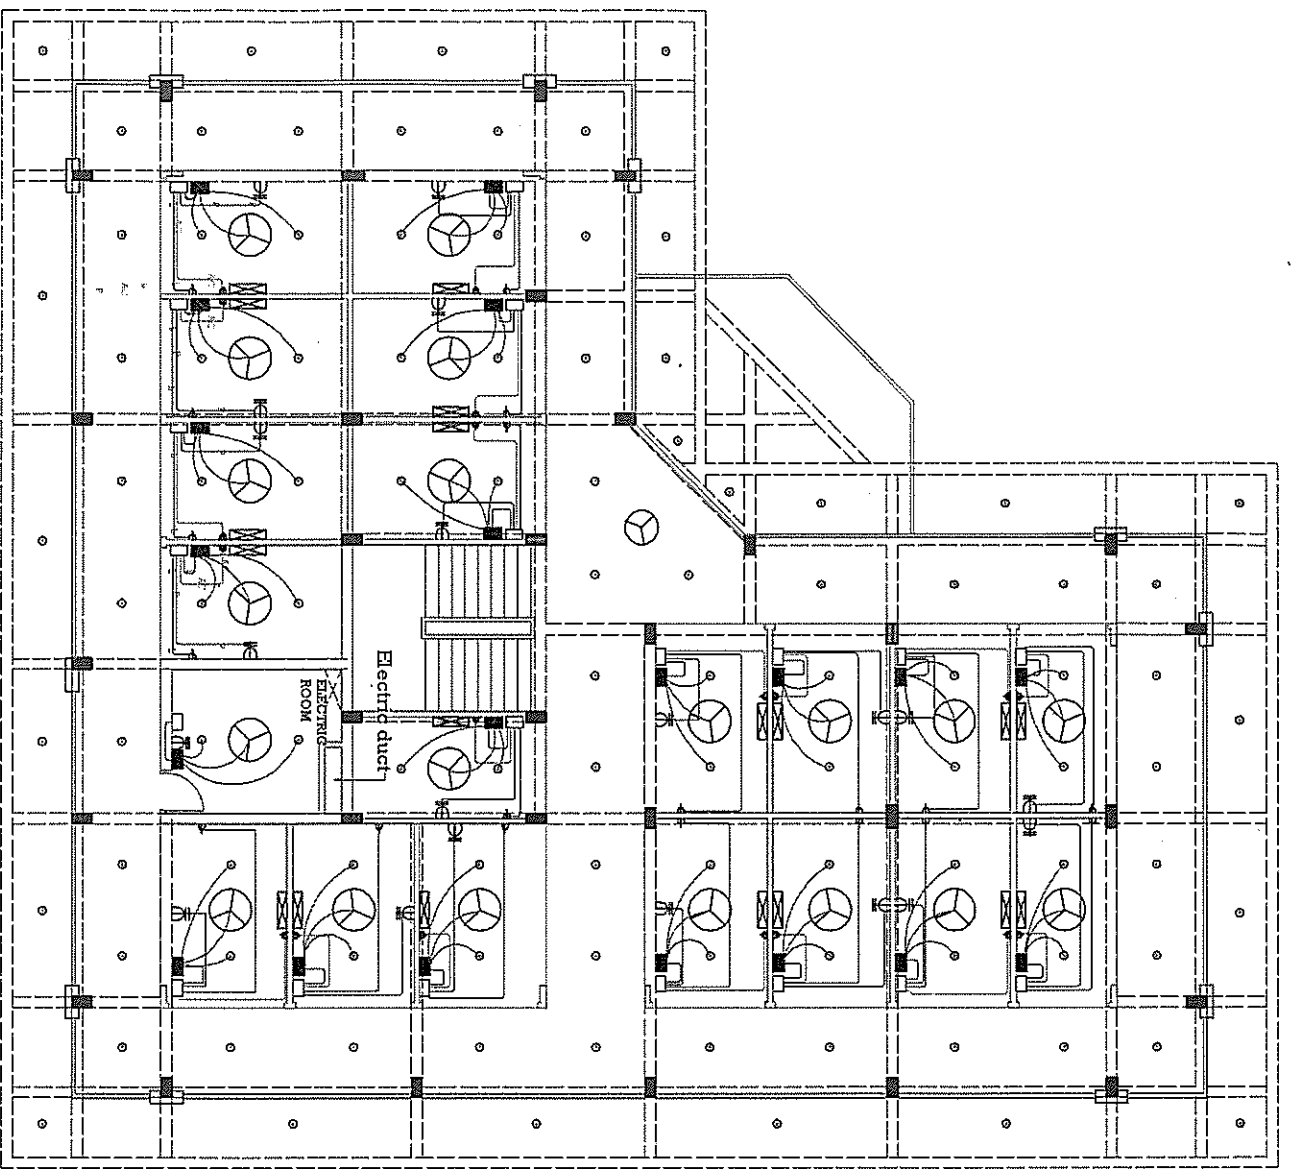

NOTES:

1. ALL DIMENSIONS ARE IN MM.
2. ALL DIMENSIONS TO BE READ NOT TO BE SCALED.

- FOR APPROVAL
- FOR ESTIMATION/TENDER
- FOR CONSTRUCTION

No.	Revision	Date

TITLE:
**ELECTRICAL LAYOUT
(FIRST FLOOR)**

PROJECT:
LOCAL SHOPPING C-3
AT EMDCO CITY I.I.M. ROAD, JIGENOW.



DRIVER:
EMDECO CITY (P) LTD.

SPRCS

Dr. Sanjay Kumar Gupta
109 F, Floor, Corporate Chamber-1,
Vishal Khand, Goyal Nagar,
Lucknow-226010
Ph. No. 4009358, 9415114289
email: drskgupta_sprcs@yahoo.com

FOR CONSTRUCTION

Drawn by:	Ekin
Checked by:	Sanjay Kumar Gupta
Date:	30/03/2015
Scale:	not to scale
Sheet no.:	Qty. C2/M/411

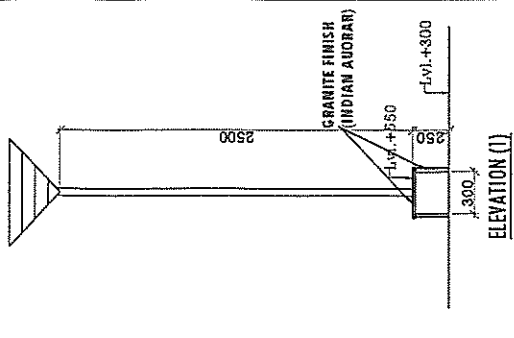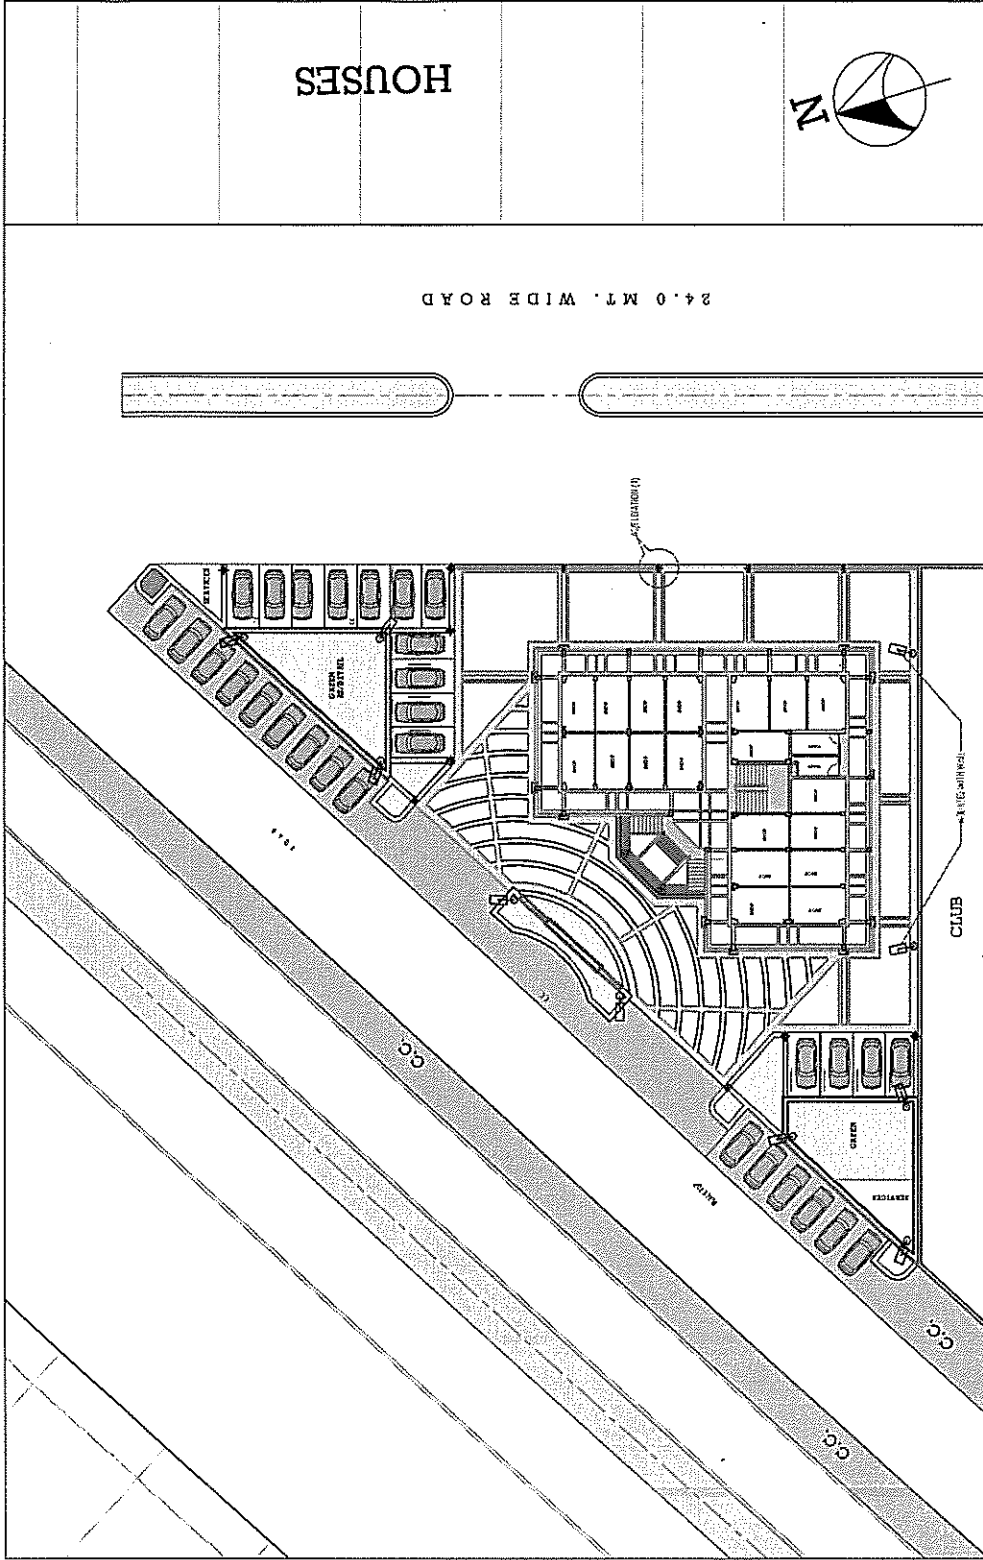

NOTES:

1. ALL DIMENSIONS ARE IN MM.
2. ALL DIMENSIONS TO BE READ NOT TO BE SCALED.

No.	Revision	Date

TITLE:
EXTERNAL LIGHTING

PROJECT:
LOCAL SHOPPING, C-2
AT ELDECO CITY, I.I.M. ROAD, LUCKNOW.

Prepared:
ELDECO CITY (P) LTD.

espaces

Ar.Sanjay Kumar Gupta
108, F. Floor, Corporate Chamber-1,
Vishal Khand Gomti Nagar,
Lucknow-226010
Ph.No.4065558,941514589
email:espaces_arch@rediffmail.com

Drawn by:	Ekta
Checked by:	Sanjay Kumar Gupta
Date:	09/03/2016
Scale:	not to scale
Sheet no.:	city/C-1/W/1431

FOR CONSTRUCTION

	6mts. HIGH POLE LIGHT -AERO PG341(WIPRO)
	2.5mts. HIGH BOLLARD-FPH68(WIPRO)