


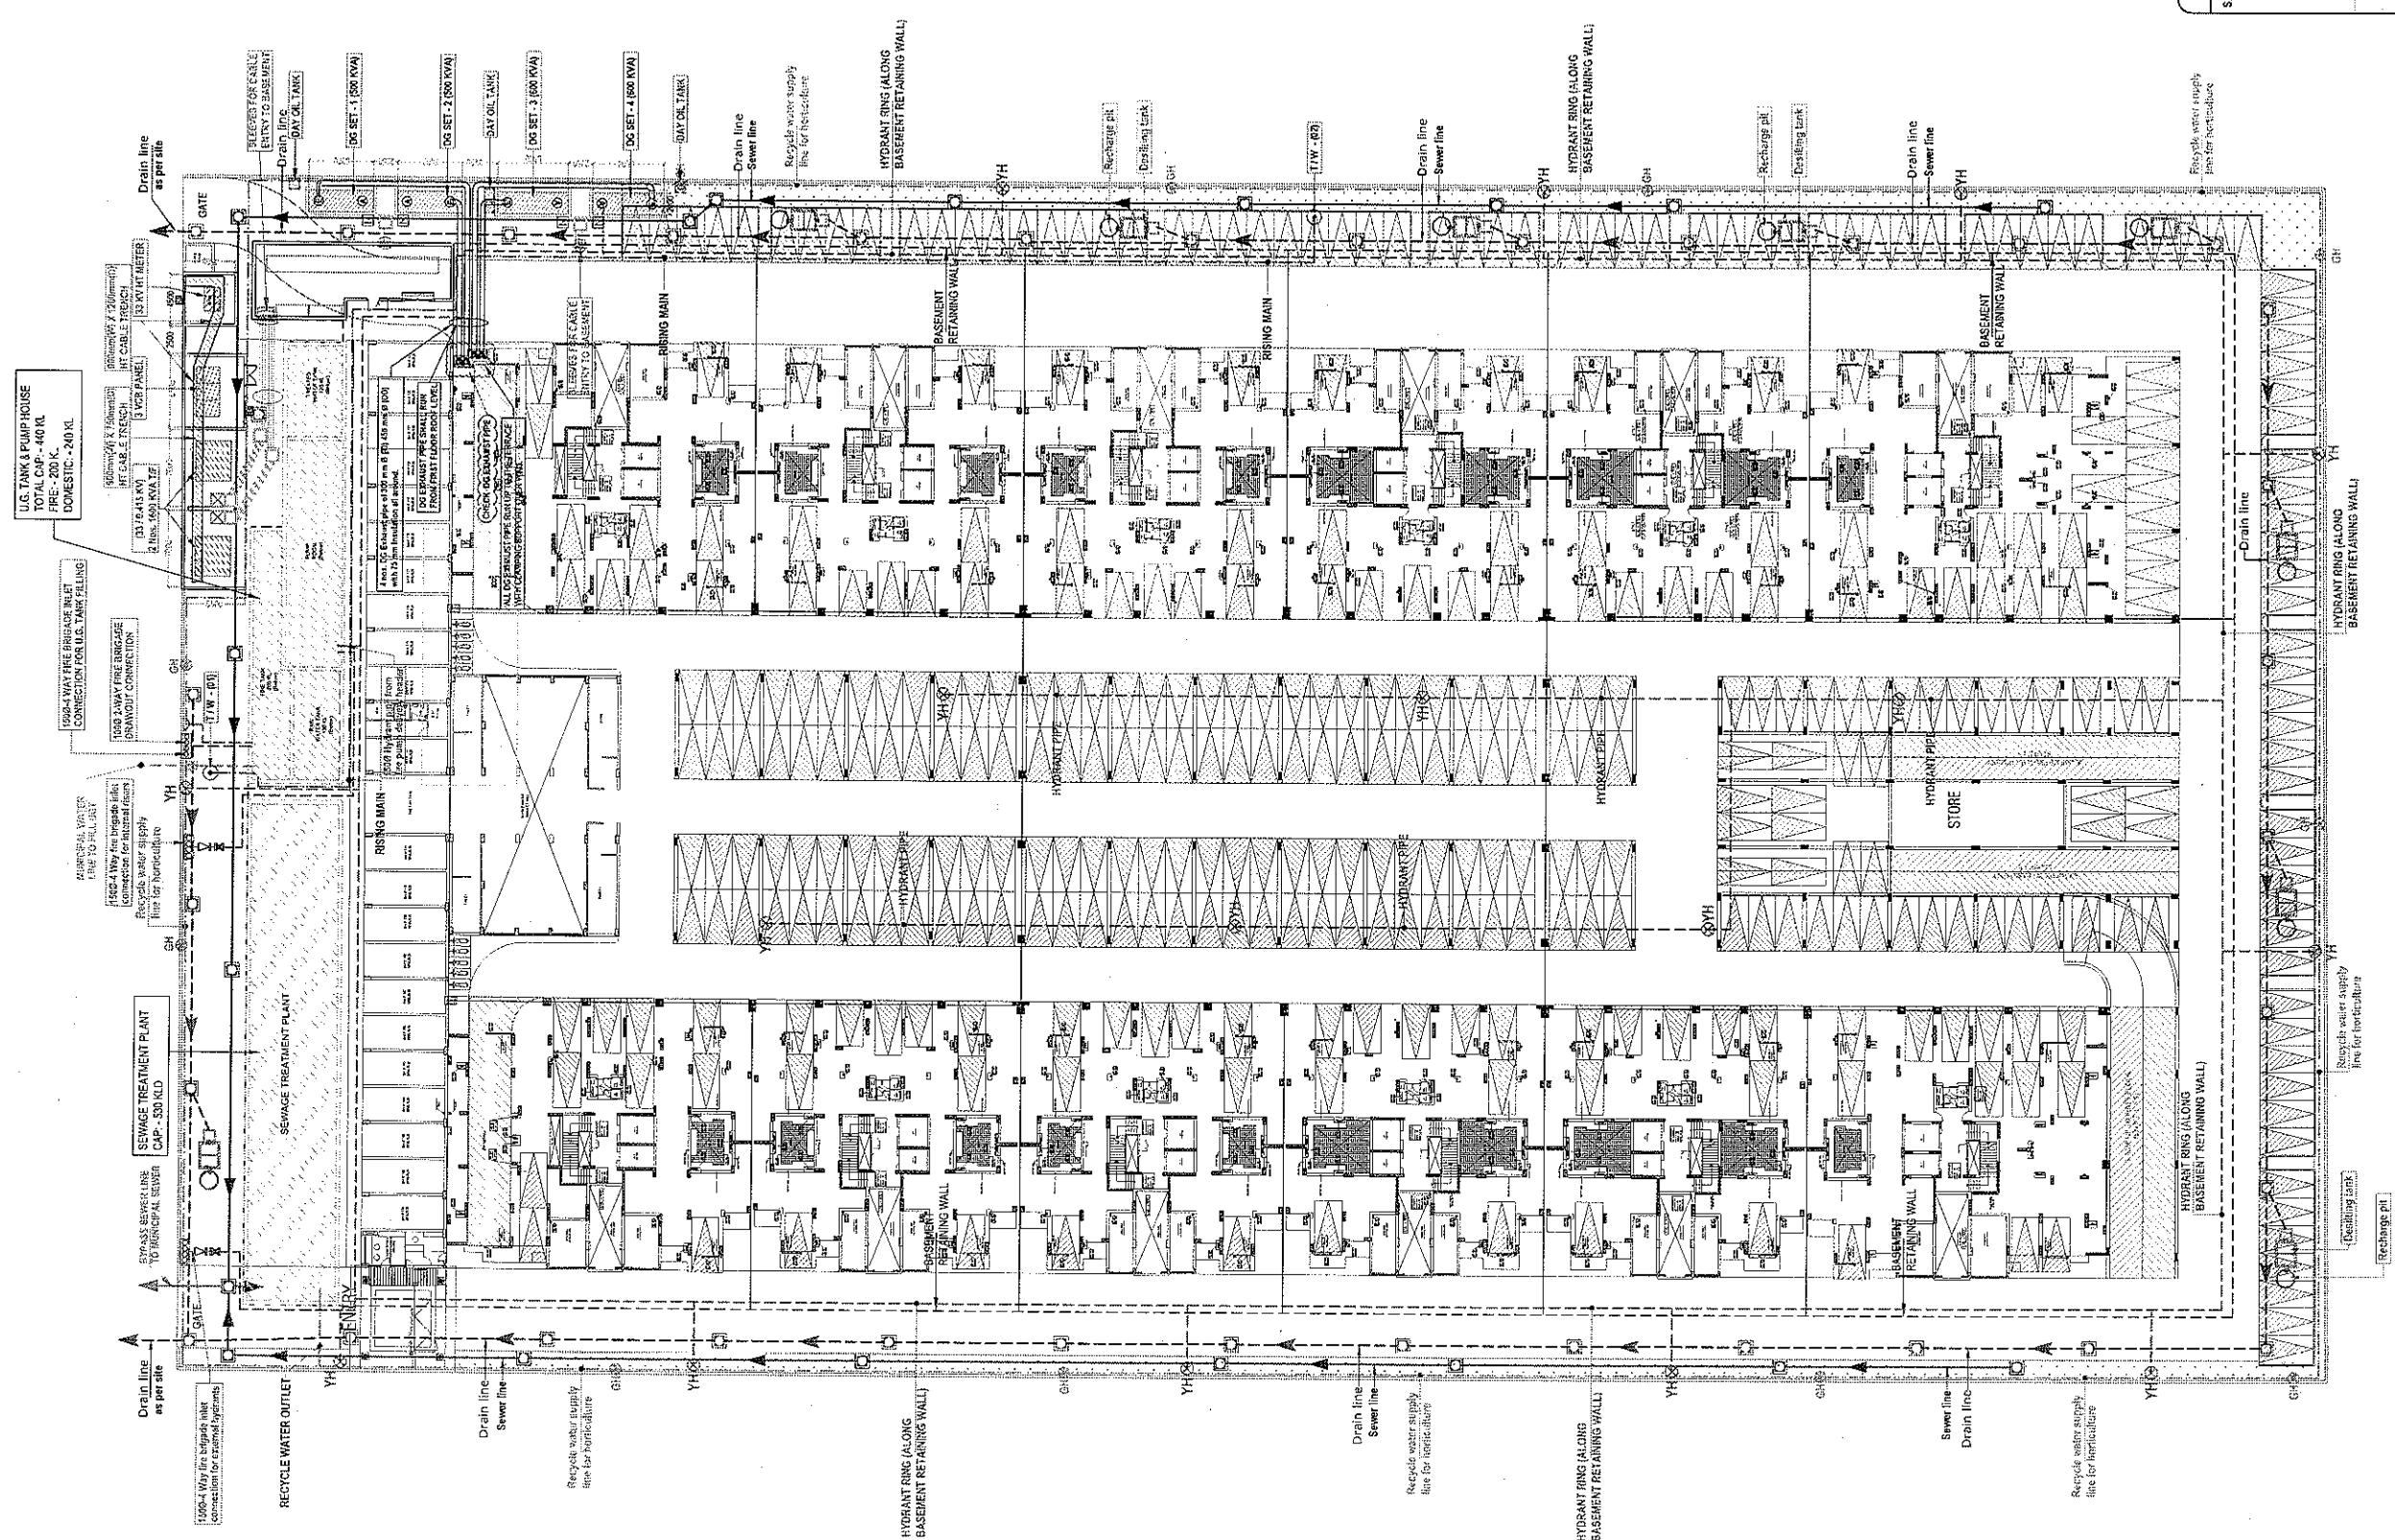

LEGEND :	
S. No.	DESCRIPTION
1.	MAIN
2.	SEWER LINE
3.	CATCHMENT
4.	UNDER GROUND PIPE DRAIN
5.	RISING MAIN LINE (FROM T.M. TO G.L.)
6.	MUNICIPAL WATER SUPPLY PIPE LINE
7.	RECYCLED WATER SUPPLY PIPE LINE FOR FLUSHING & IRRIGATION
8.	PROPOSED TIRE WELL
9.	GARDEN HYDRANT
10.	BASEMENT RETAINING WALL
11.	RUN WATER MARKETING
12.	

For Gulshan Homes And Infrastructure Pvt. Ltd.

[Signature]
Authorised Signatory

Project :

PROPOSED & PURCHASABLE GROUP HOUSING
AT GH-83C, SEC-14A, NOIDA. FOR - GULSHAN HOMES &
INFRASTRUCTURE PVT. LTD.

Title :

LAYOUT PLAN

SubTitle :

SERVICES CO-ORDINATION PLAN

Drawing Released For :

☒ SUBMISSION
☐ APPROVAL
☐ ADVANCE COPY
☐ CONSTRUCTION

Architects :

DEEPAK MEHTA & ASSOCIATES ARCHITECTS
Plot No. 14A, Mahesh Park, L.S.C. Marg, Near P.B.
Gurgaon, Haryana - 122009
Date : Feb. 2018
Scale : 1:300

Drawn By :

Amal Kumbhar

Design By :

Hitesh Kumar

Checked By :

Anand Havelia

Services Consultant :

Consummate Engineering Services (P) Ltd.
Noida Office : B-67, Sector-62, Noida - 201301
Tel : (0120) 841590 (11 Lines)
Fax : (0120) 841543
E-mail : info@consummate.com, website : www.cespl.com