


LEGEND :

S. No.	SYMBOL	DESCRIPTION
1.	F.L.	FORMATION LEVEL (FINISHED ROAD TOP LEVEL)
2.	I.L.	INVERT LEVEL
3.		EXTERNAL DRAIN INVERT LEVEL
4.		PROPOSED F.L. (EXTERNAL ROAD LEVEL)
5.		EXTERNAL SEWER LINE
6.		MANHOLE

- NOTES :**
1. THE SIZE OF MANHOLE SHALL BE AS UNDER (INNER SIZES)
 a) UP TO 40 LITRE DPTH 100 DIA. 100 DIA. 100 DIA.
 b) 40 TO 100 LITRE DPTH 120 DIA. 120 DIA. 120 DIA.
 c) 100 TO 225 LITRE DPTH 150 DIA. 150 DIA. 150 DIA.
 d) ABOVE 225 LITRE DPTH 180 DIA. 180 DIA. 180 DIA.
 2. IN E. MANHOLE SHALL BE PROVIDED IN EACH MANHOLE WHICH IS DEEPER THAN 1.5 M.
 3. FOR ANY DEPTH (CONSIDER THE MATTER SHOULD REFER TO THE CONSULTANTS BEFORE EXECUTION).
 4. MANHOLE SHALL BE PROVIDED AT FOLLOWING PLACES :-
 a) AT THE START OF EACH SEWER LINE.
 b) AT EVERY JUNCTION AND POSITION WHERE THERE IS CHANGE OF SIZE, GRADE AND ALIGNMENT.
 c) AT NOT MORE THAN 45 METER INTERVAL IN STRAIGHT LENGTH, ALIGNED.
 5. SEWER LINE UNDER THE ROAD SHALL BE ENCASED WITH 100 MM PCC 1:4 ALIGNED.
 6. MANHOLE COVER SHALL BE FINISHED WITH FINISHED FLOOR LEVEL, AS PER LANDSCAPE DRAWING.
 7. THIS DRAWING SHALL BE COORDINATED WITH OTHER DRAWINGS, ARCHITECTURAL, STRUCTURAL, ELECTRICAL, LANDSCAPE & OTHER RELEVANT DRAWINGS.
 8. MATERIAL OF PIPE :- RCC (R.P. 1) PIPE

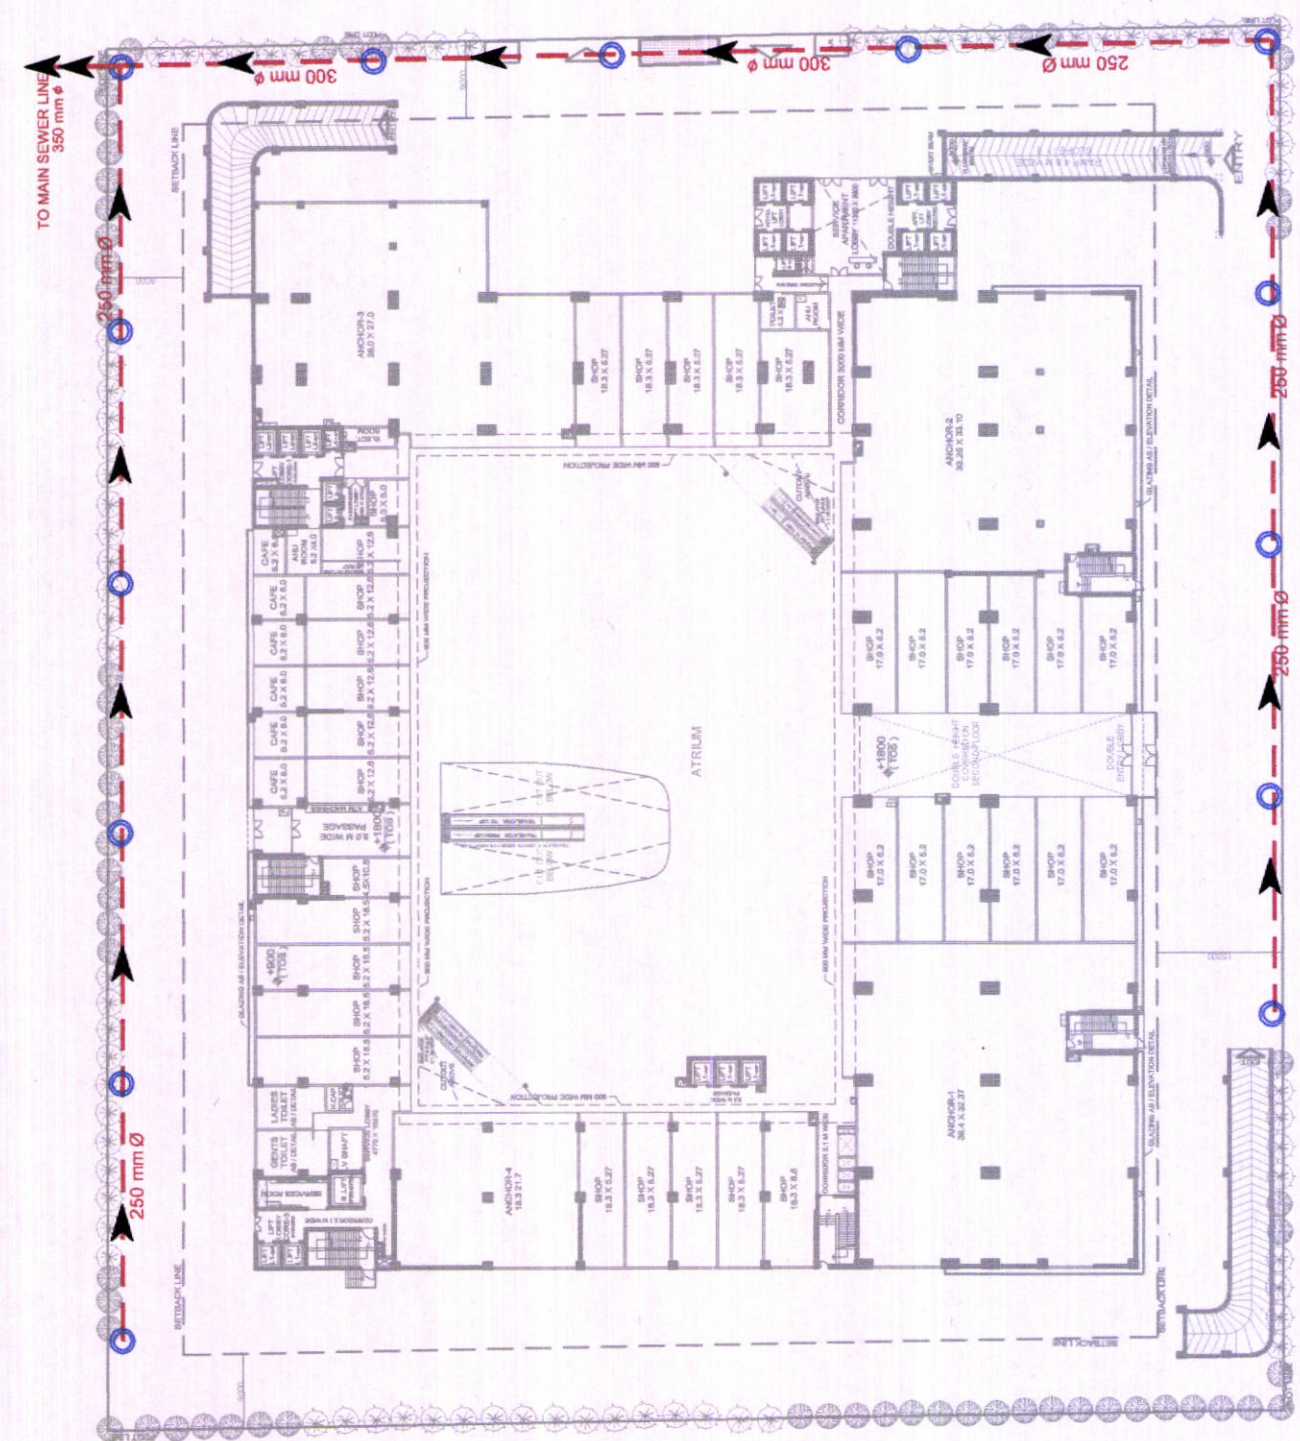

GAURSONS HI-TECH INFRASTRUCTURE (P) LTD
 GAUR BIZ PARK PLOT NO. - 1,
 ABHAY KHAND-II, INDIRAPURAM, GHAZIABAD

PROJECT :- PROPOSED COMMERCIAL "GAUR CITY MALL"
 PLOT NO. C-1-B / CH-01, AT GAUR CITY, SEC-04
 , GREATER NOIDA

THE UTTAR PRADESH REAL ESTATE
 (REGULATION AND DEVELOPMENT) RULES, 2016.

TITLE :- SEWERAGE SYSTEM