


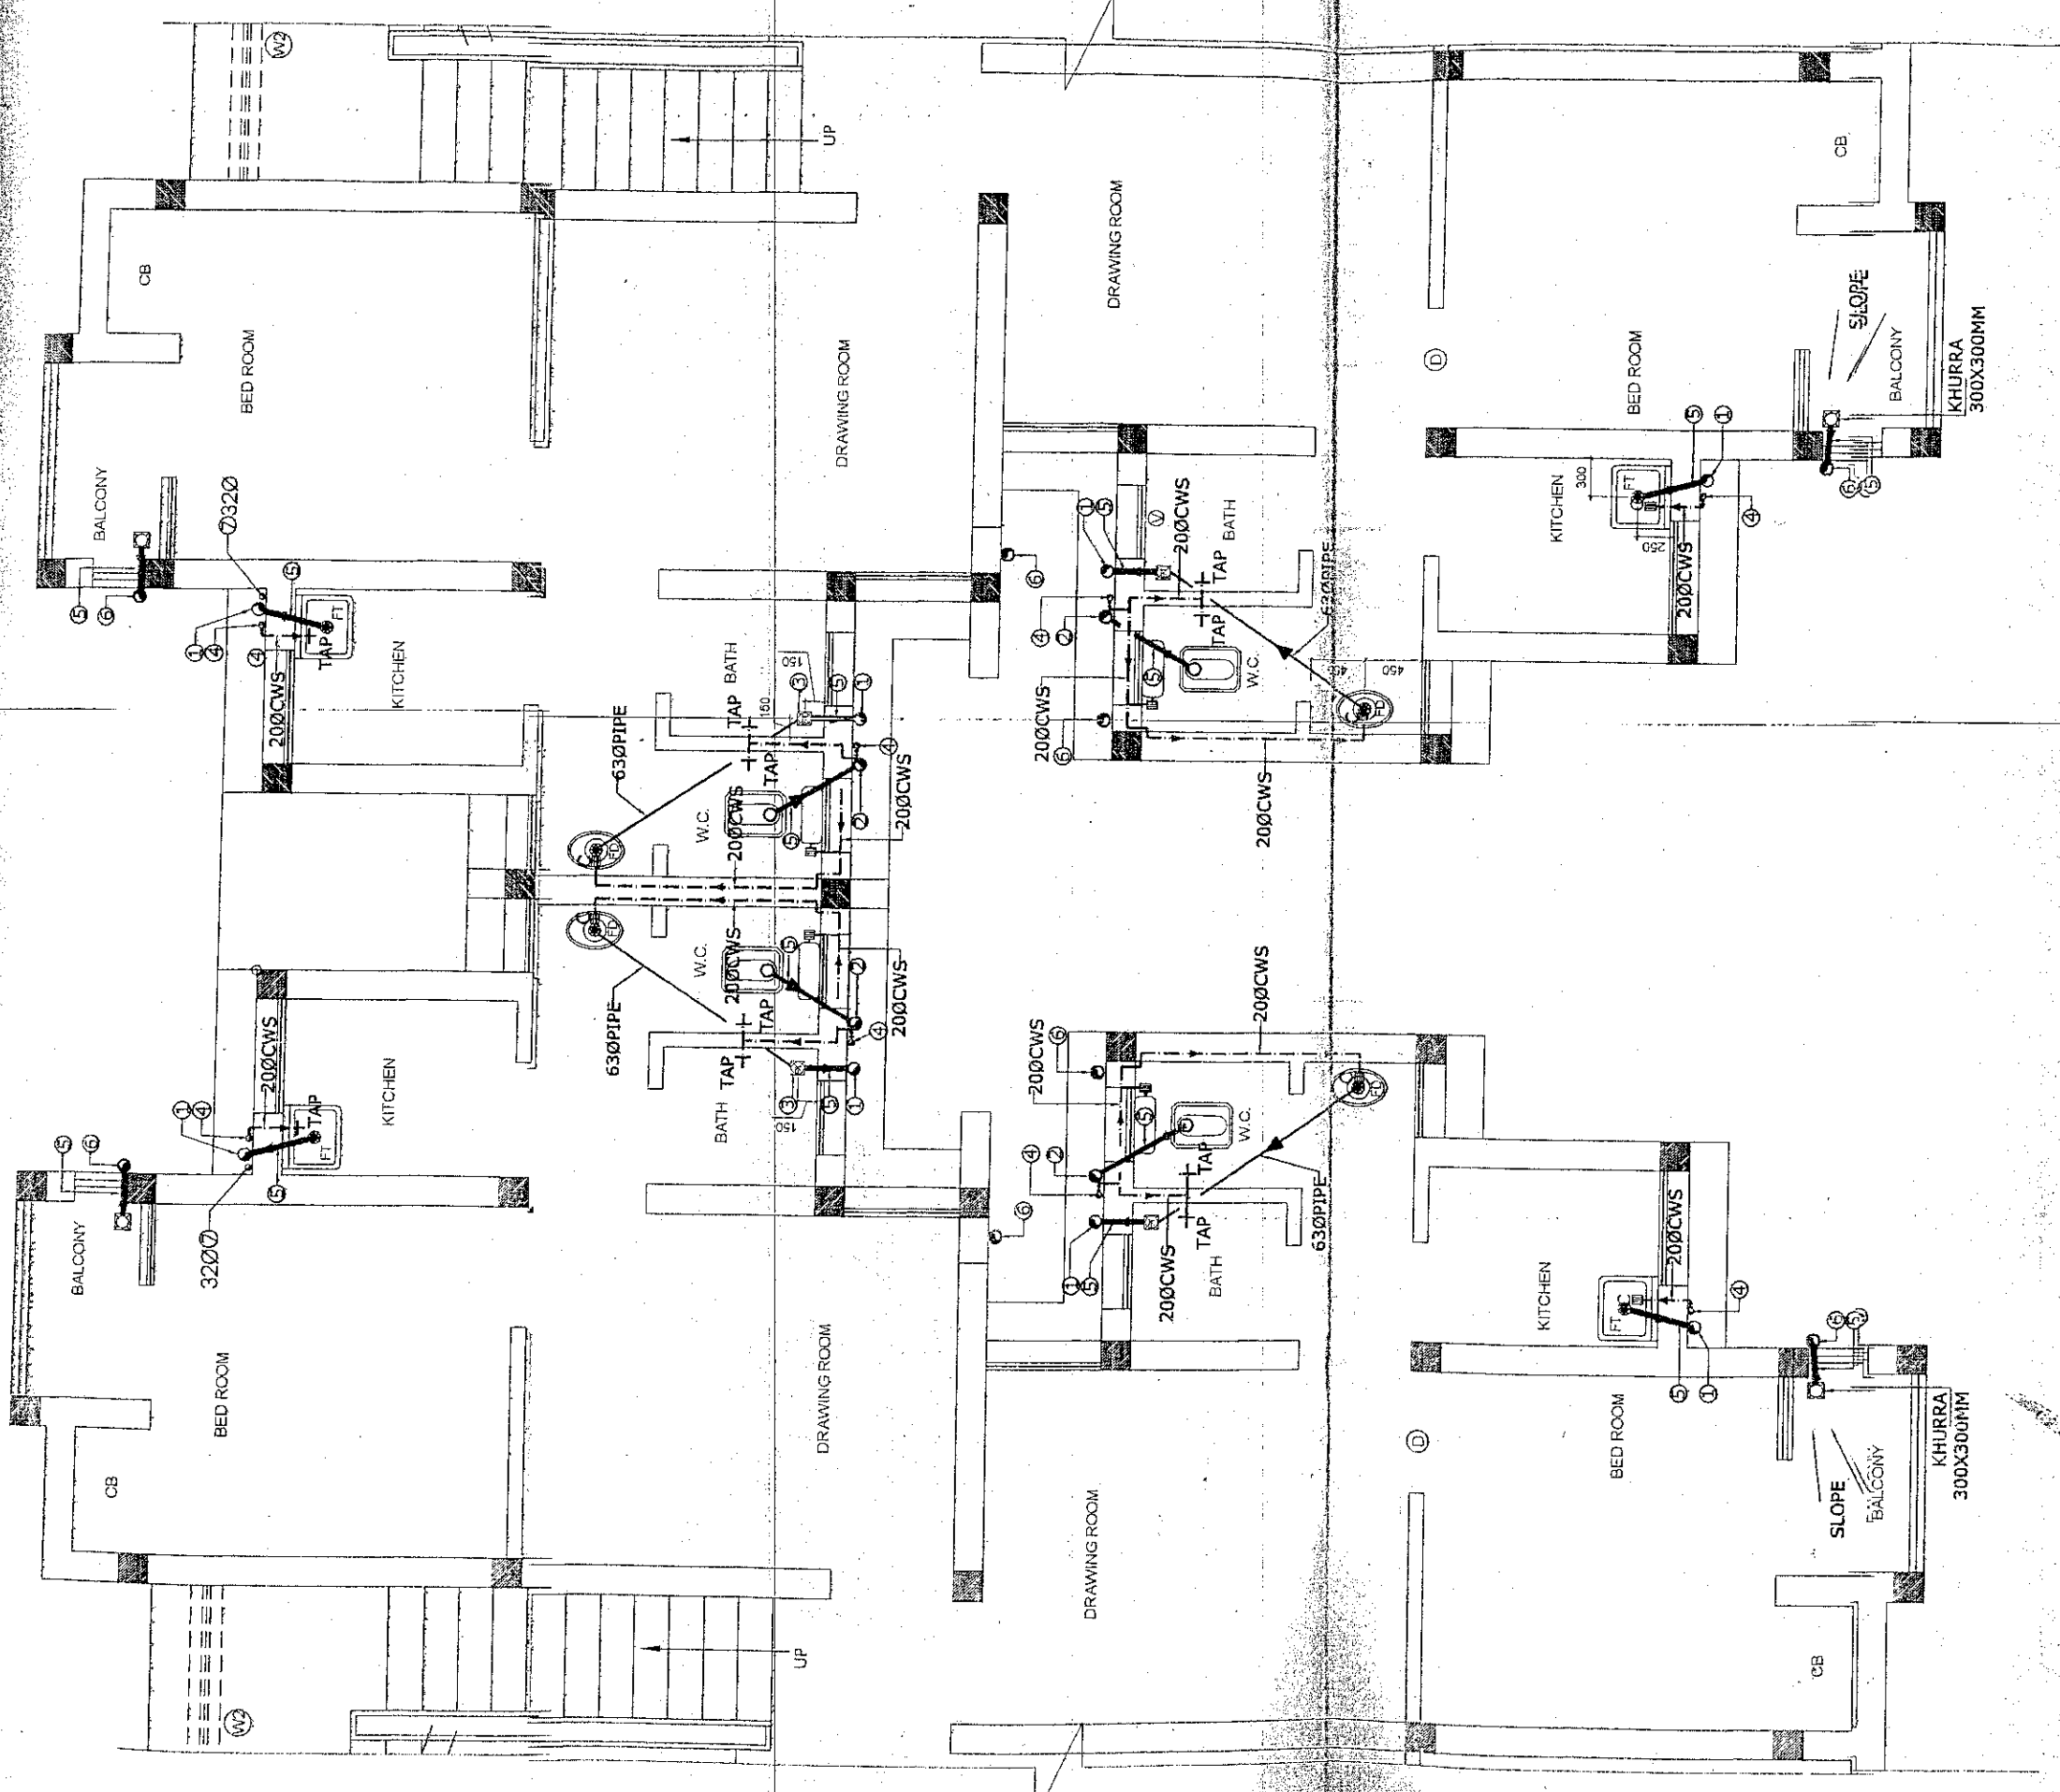

LEGEND

- ① 110Ø WASTE & VENT PIPE
- ② 110Ø SOIL & VENT PIPE
- ③ FLOOR TRAP
- ④ COLD WATER SUPPLY DROP PIPE
- ⑤ 110Ø PIPE
- ⑥ 110Ø RWP
- ⑦ COLD WATER RISER PIPE

Plumbing & Fire Consultants
DHEEPAK ASSOCIATES
220, SECTOR-8
A, DWARKA PHASE-1
PH-25366945, 9810087476

ARCHITECT:
ASHUTOSH KR. AGARWAL
202, A-2, ACHARYA NIKETAN,
MAYAPUR VISHAR PHASE-1, DELHI-91
PH-011-22707261, 65603322

DATE: 28-06-11

**FIRST FLOOR PLAN
& TYPICAL FLOOR PLAN**

Plan of
Typical

**PROPOSED 35.96 SQ.M HOUSING
AT GREATER NOIDA**

**GREATER NOIDA INDUSTRIAL
DEVELOPMENT AUTHORITY**

Approved
T.K. Datta
Department of Civil Engineering
Indian Institute of Technology,
Hauz Khas, New Delhi-110016

