


68

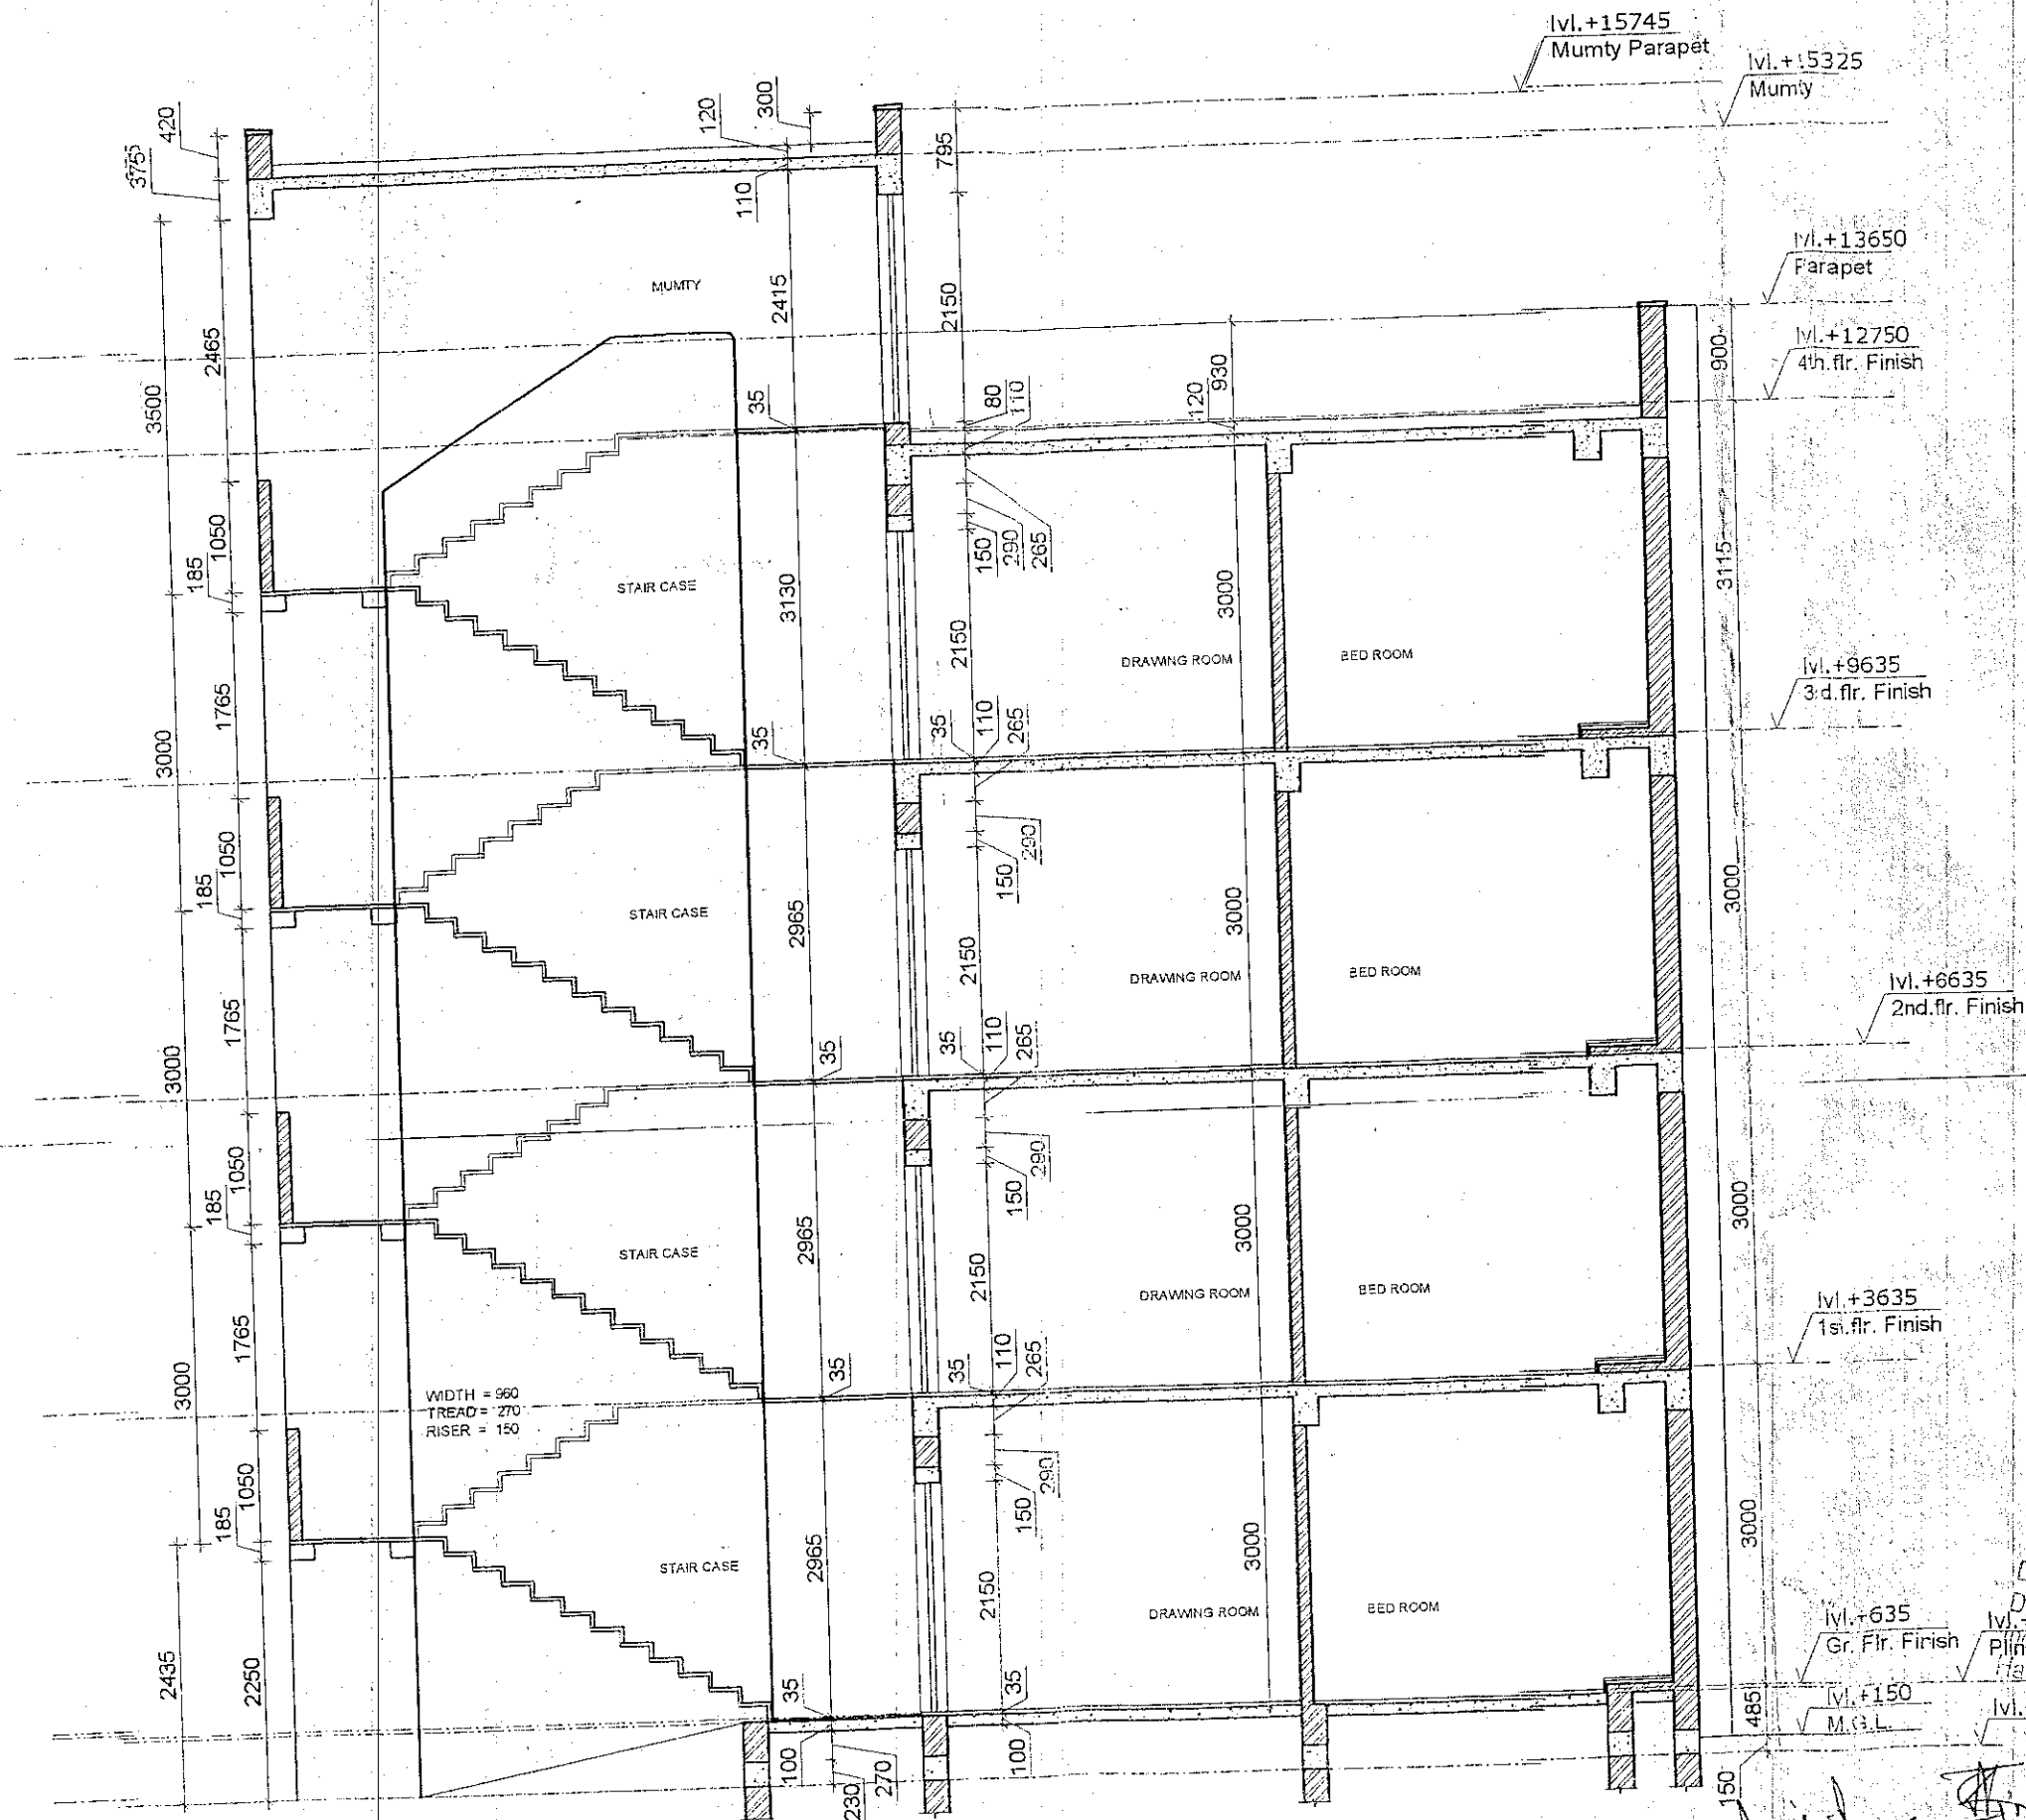

GREATER NOIDA INDUSTRIAL
DEVELOPMENT AUTHORITY

PROPOSED 35.96 SQ.M HOUSING AT GREATER NOIDA

DRAWING TITLE:

SECTION THROUGH
STAIRCASE

ARCHITECT:-

ASHUTOSH KR. AGARWAL
202, A-2, ACHARYA NIKETAN,
MAYUR VIHAR PHASE-I, DELHI-91
PH: 011-22757301, 9350333222

DATE:-

26-06-

WVG. N

15