


hoy

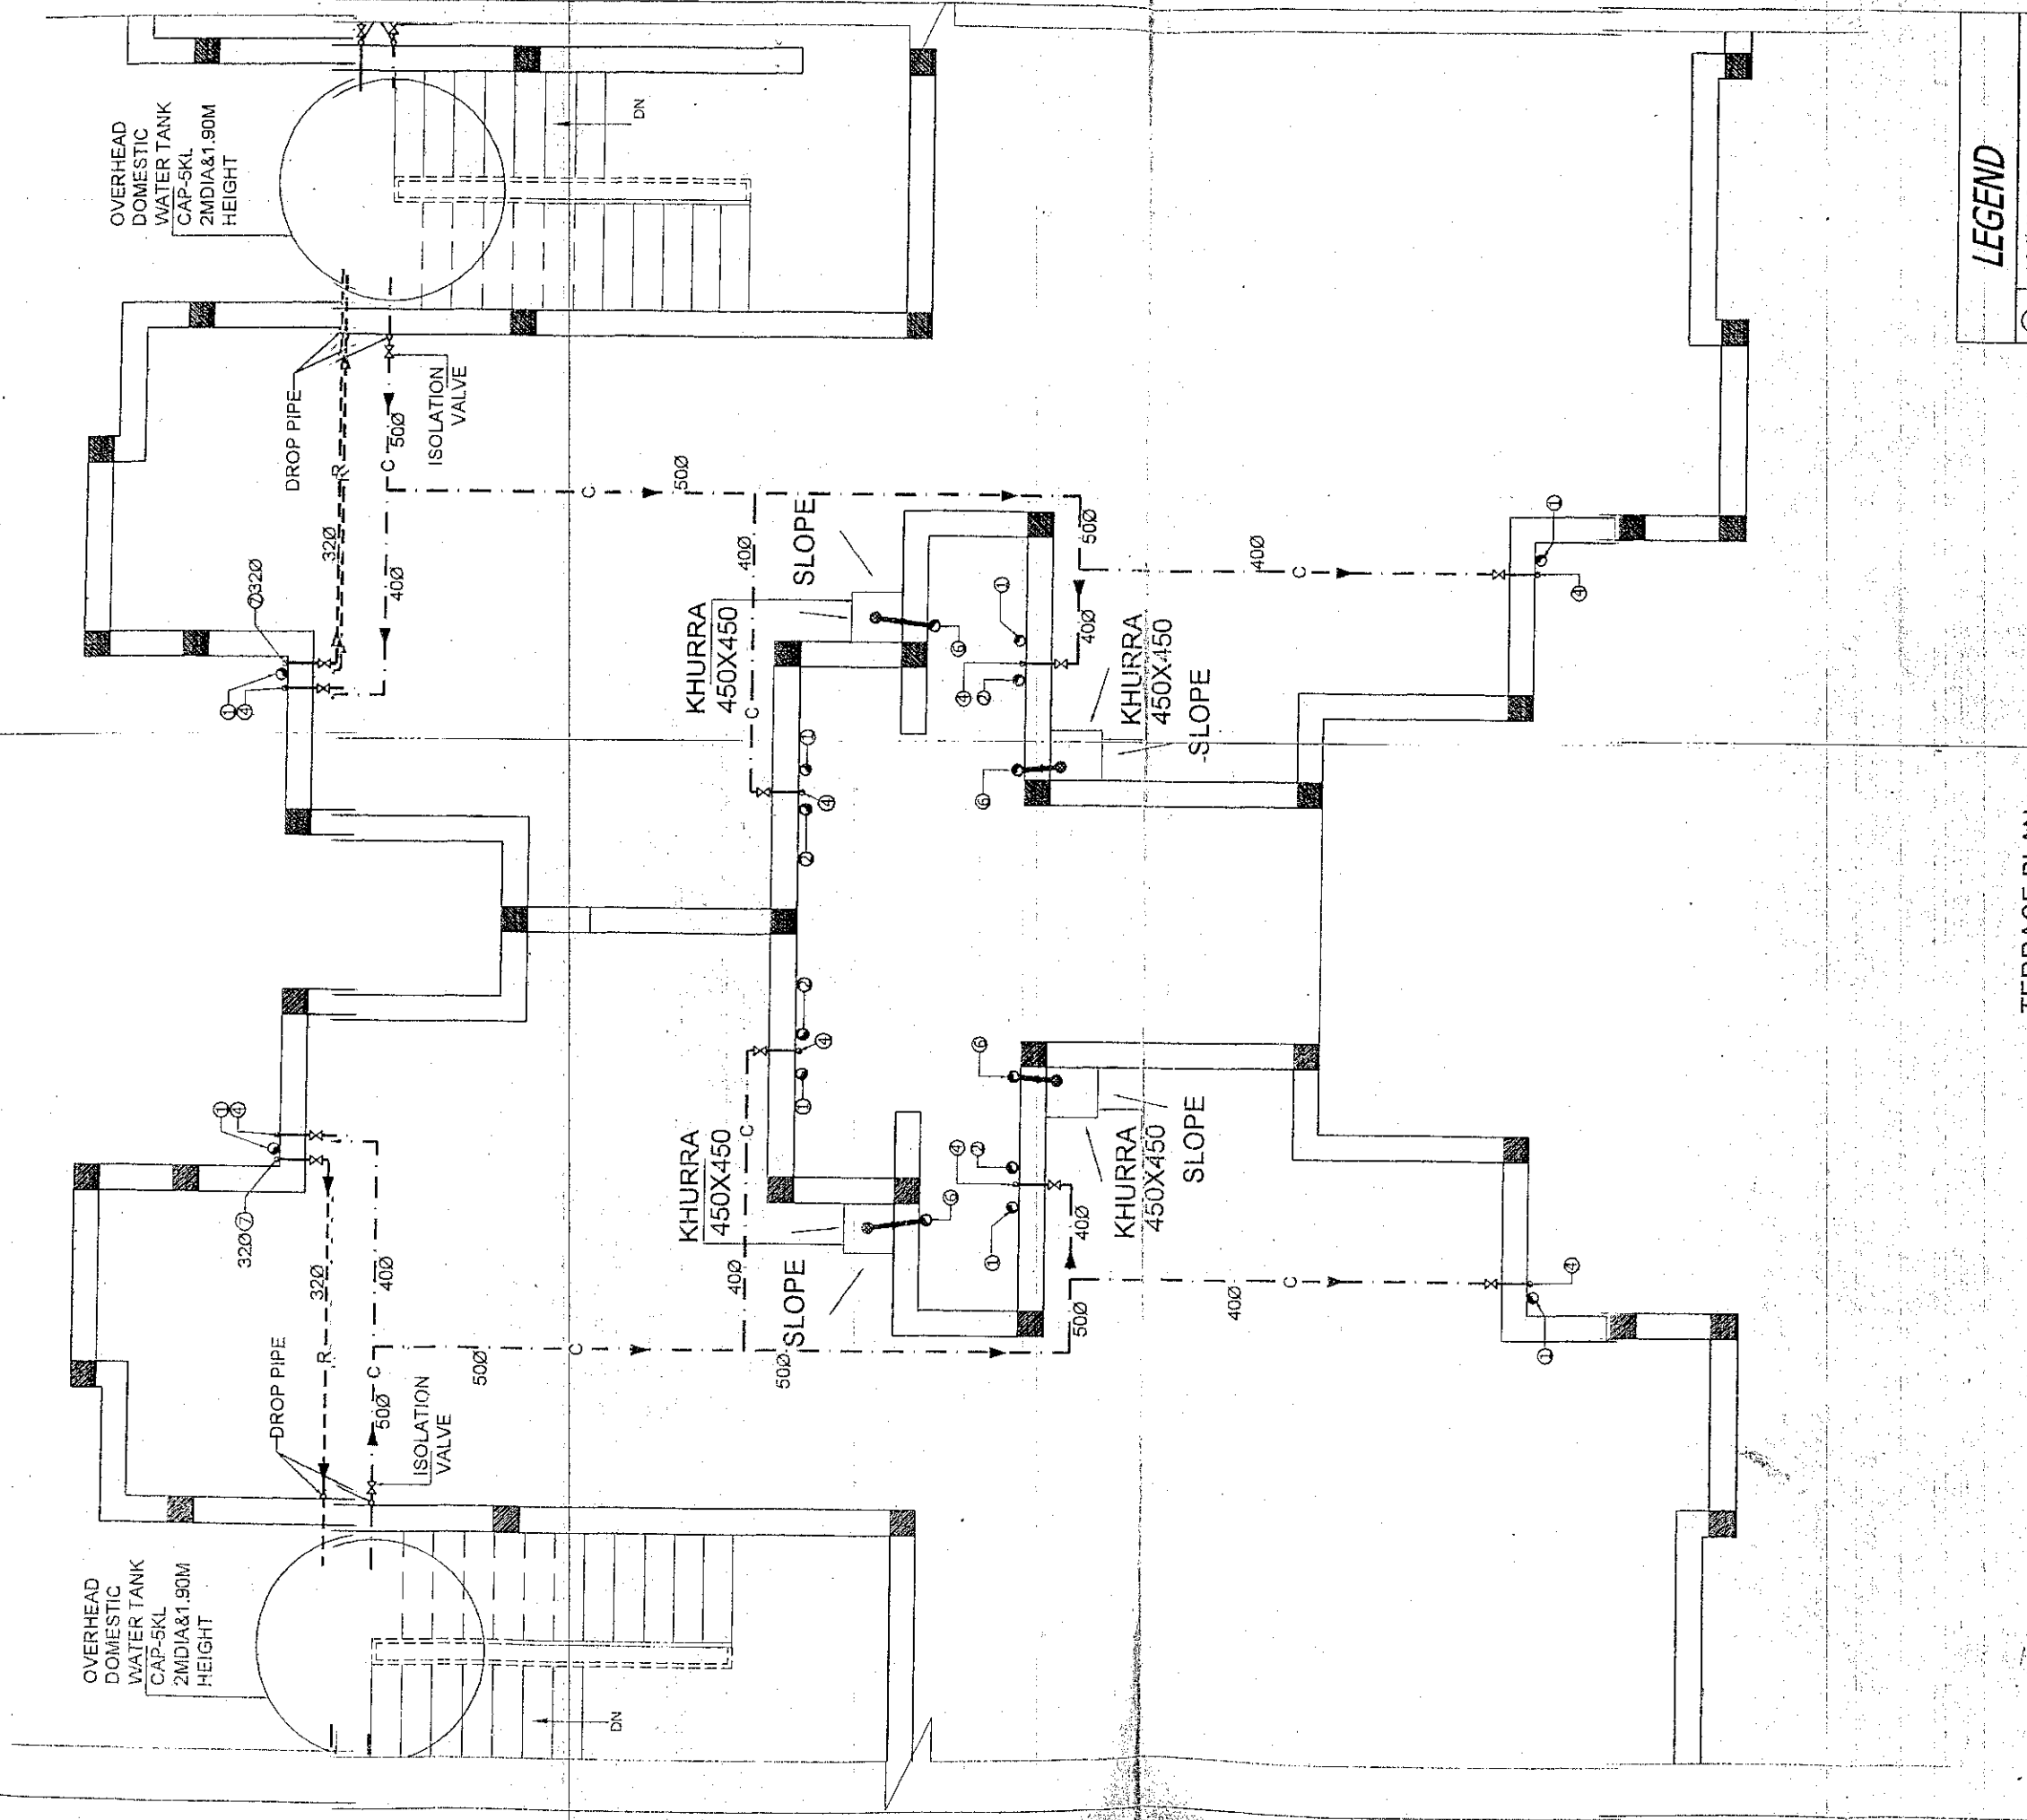

TERRACE PLAN

LEGEND	
①	110Ø WASTE & VENT PIPE
②	110Ø SOIL & VENT PIPE
③	FLOOR TRAP
④	COLD WATER SUPPLY DROP PIPE
⑤	110Ø PIPE
⑥	110Ø RWP
⑦	COLD WATER RISER PIPE

Plumbing & Fire Consultants
DEEPAK ASSOCIATES
220, SECTOR-8
A, DWARKA PHASE-I
PIN-110029
PH-226695, 261087476

ARCHITECT:-
ASHUTOSH KR. AGARWAL
202, A-2, ANAND VIHAR
NEW DELHI-110029
DATE:-
28-06-11

Approved
Dr. T.K. Datta
Department of Civil Engineering
Indian Institute of Technology, Delhi
Hauz Khas, New Delhi-110013

PROPOSED 35.96 SQ.M HOUSING
AT GREATER NOIDA

GREATER NOIDA INDUSTRIAL
DEVELOPMENT AUTHORITY