


Sewer & Road

Prepared Block in Agreement
Package 'A' &
Extra Proposed block

I.L = 197.63
Bot I.L = 197.56
400φ

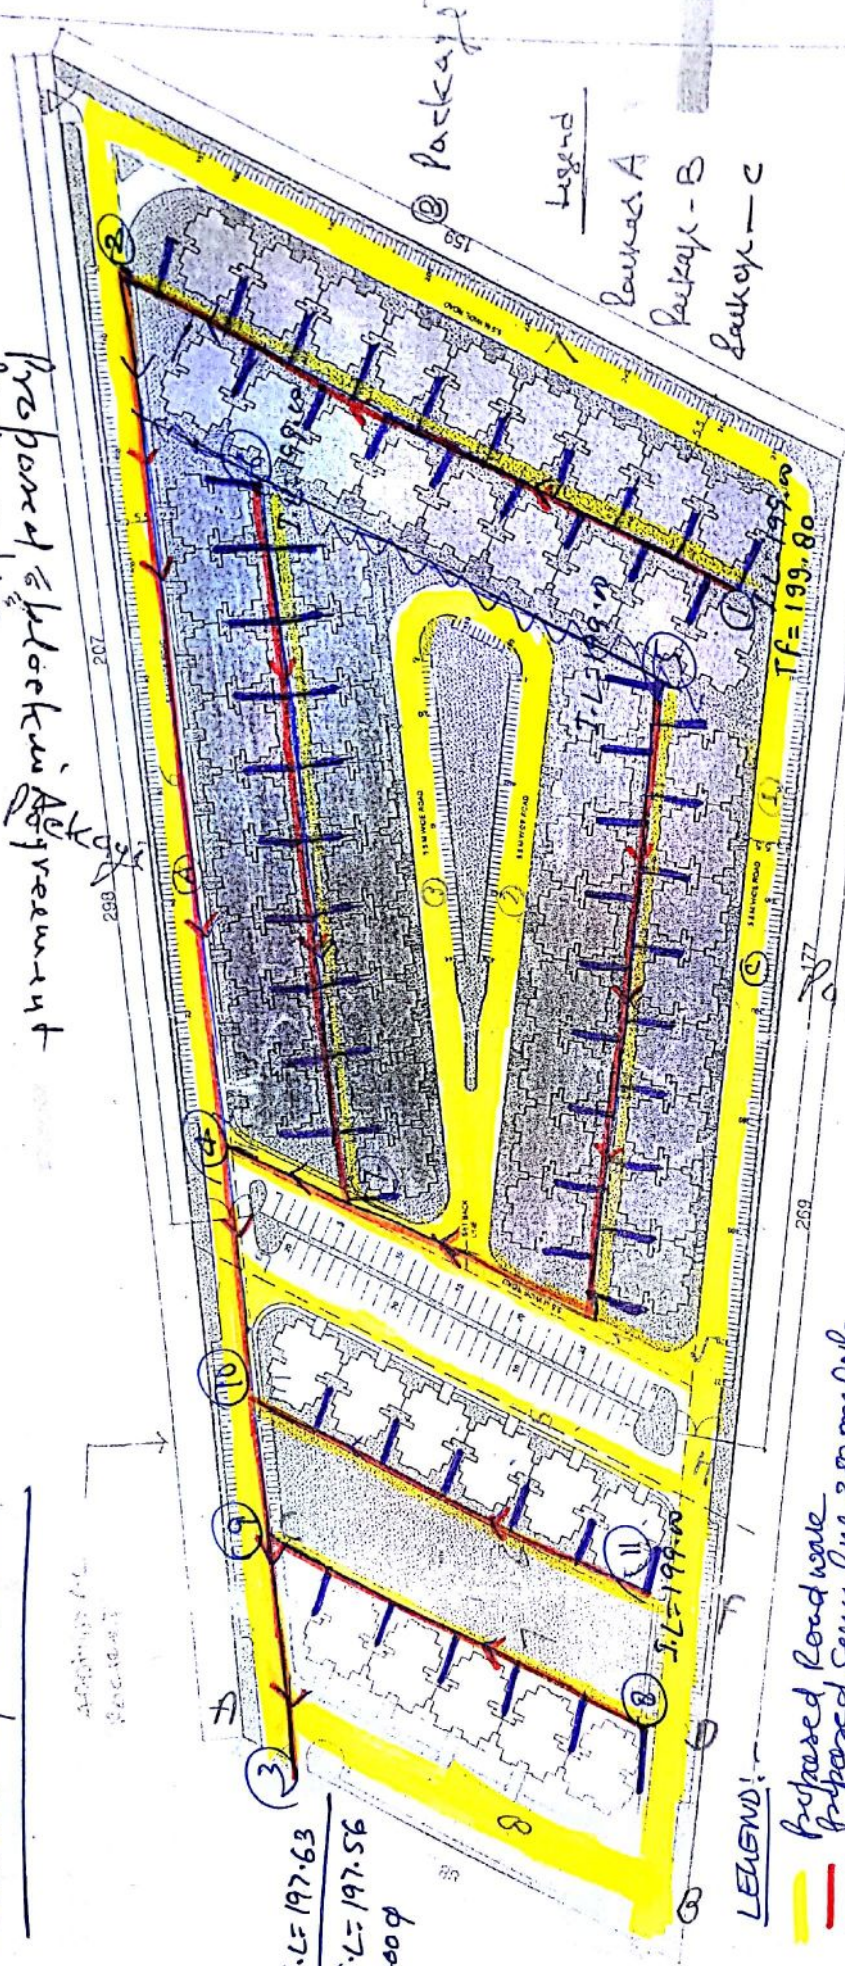

LEGEND:-

Proposed Road work
Proposed Sewer line 250mmφ/3
Proposed Sewer connection 150mmφ

Legend

Package A
Package - B
Package - C

AREA CALCULATIONS (PRELIMINARY CONSIDERED)
PLOT AREA = 23322.9 SQ.M
NO. OF BLOCKS = 52
NO. OF DWELLING UNITS = 832 UNITS
GROUND COVERAGE = 143.68 X 52 = 7471.36 SQ.M
= 32.03 %
BUILT UP AREA = 29885.44 = 827.84 (MUMTY)
FAR ACHIEVED = 30713.25 SQ.M
= 1.32

NO. OF PARKING PROVIDED:
4 WHEELERS = 31
2 WHEELERS = 544

SITE PLAN

NO. OF PARKING PROVIDED:
4 WHEELERS = 50
2 WHEELERS = 144

NO. OF PARKING PROVIDED:
4 WHEELERS = 50
2 WHEELERS = 144

GREATER NOIDA INDUSTRIAL
DEVELOPMENT AUTHORITY

PROPOSED EWS HOUSING
AT GREATER NOIDA

DRAWING TITLE:
SITE PLAN

ARCHITECT:-
ASHUTOSH KR. AGARWAL
NDA AGARWAL & PARTNERS
PLOT NO. 10, SECTOR 10, NOIDA
U.P. 201307252501, 201307252502

DATE:-

22.03

Signature