

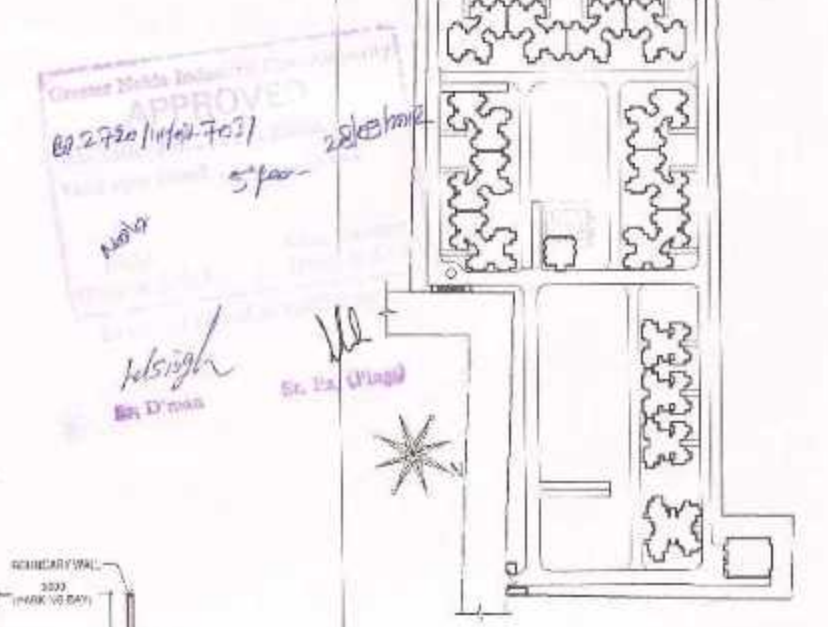


SECTION 1-1

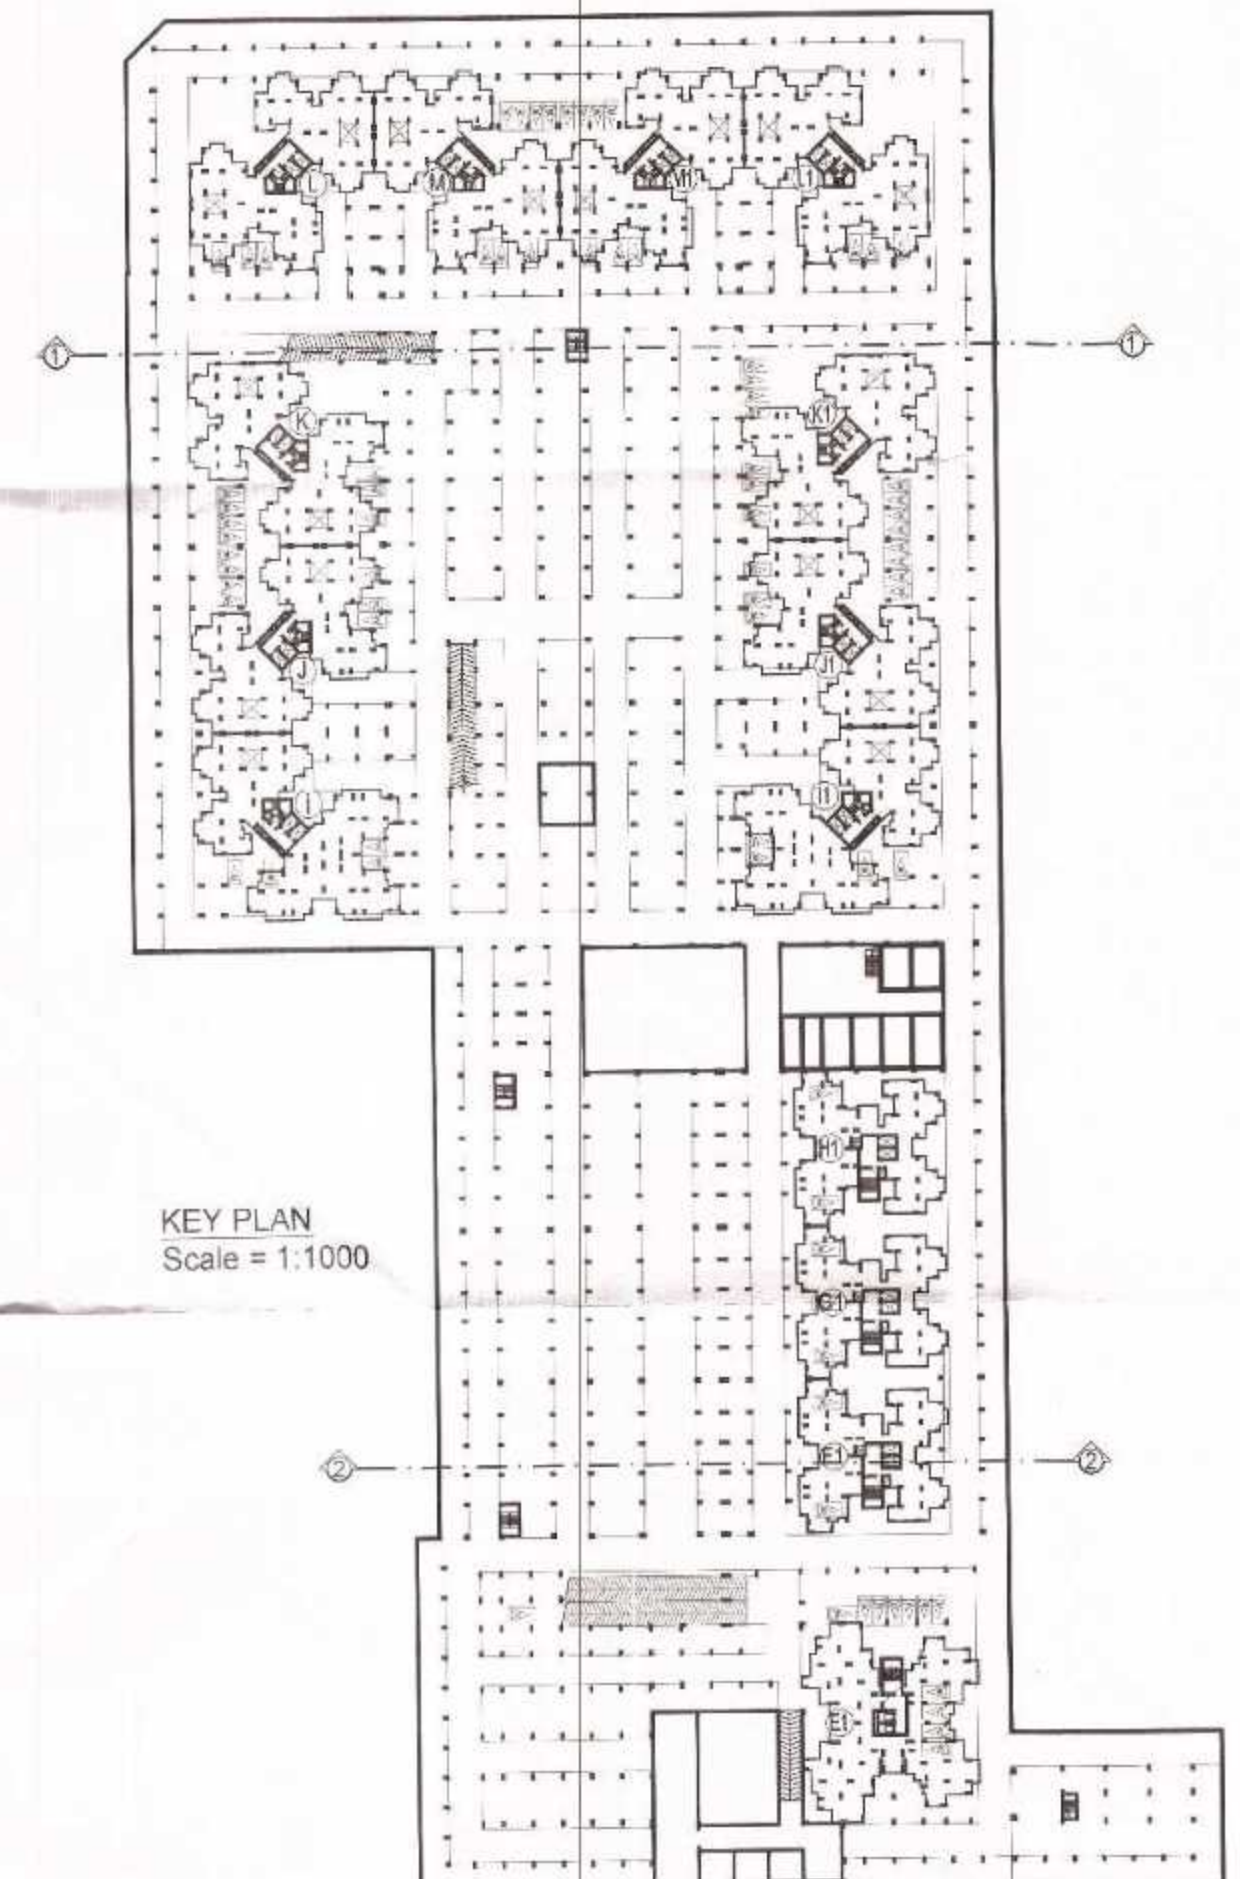

KEY PLAN
Scale = 1:1000

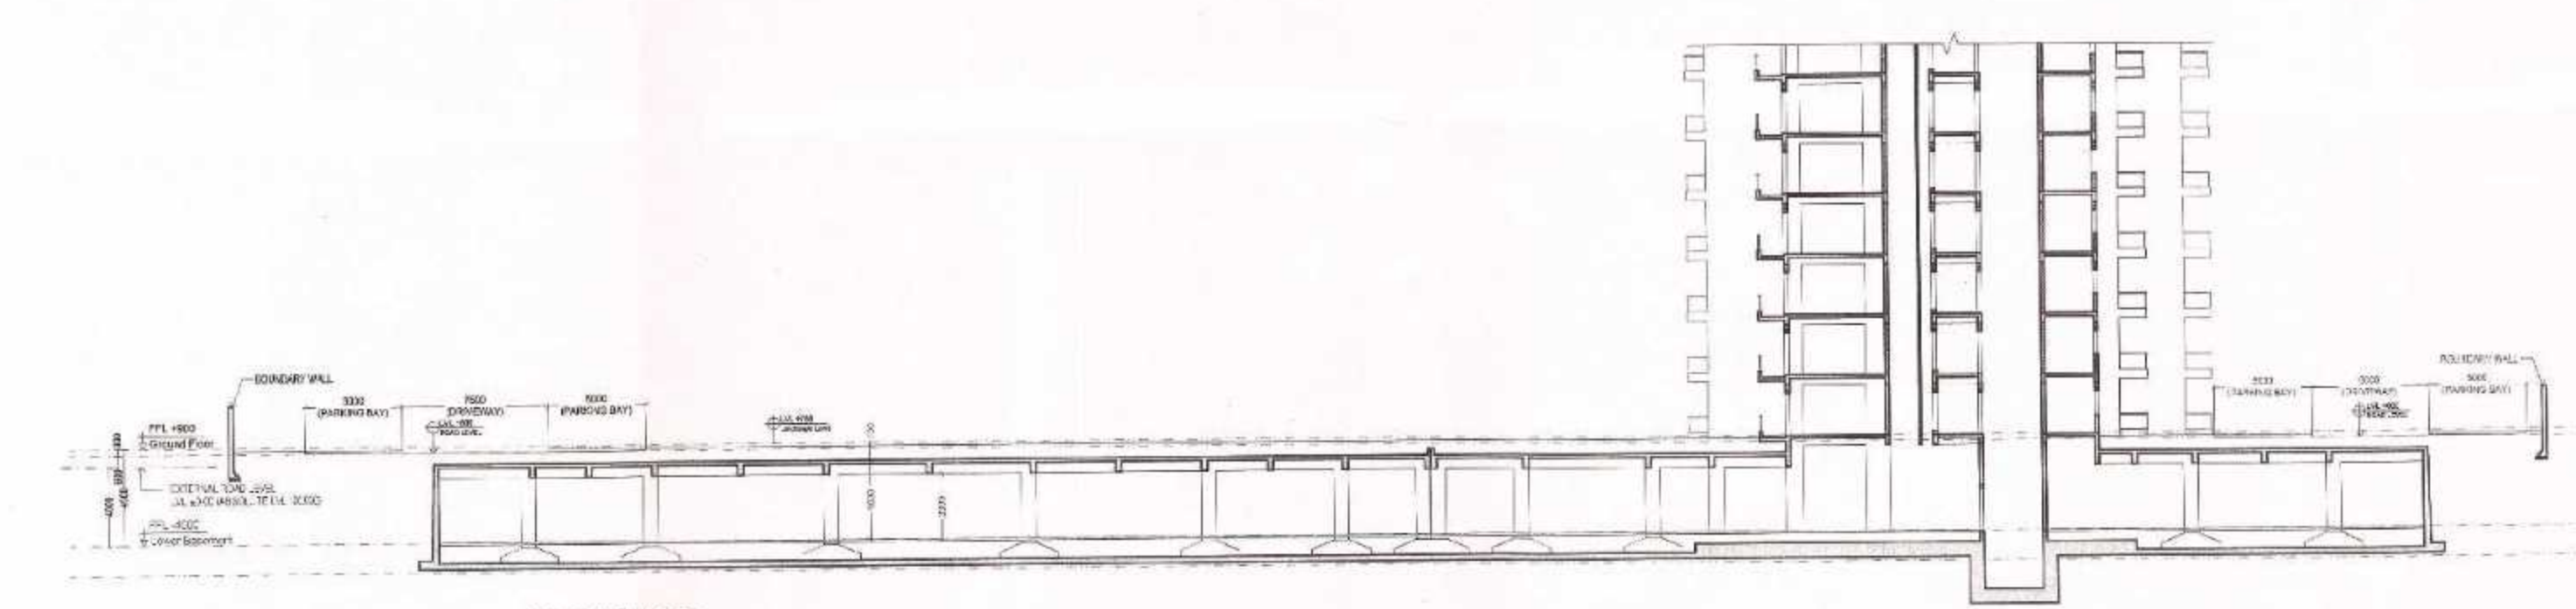

SECTION 2-2

ARCHITECTS:

GIAN P. MATHUR & ASSOCIATES PVT.LTD.
ARCHITECTS, ENGINEERS & PLANNERS
C-55, EAST OF KAILASH, NEW DELHI - 110065
PH: 011-45595999 FAX: 011-46599312
EMAIL: gpmad@satyam.net.in

ARCHITECT SIGNATURE:

GIAN P. MATHUR
ARCHITECT
B. Archt., C.A., A.I.A.
CA No. 80/5769

CLIENT:

M/S IITL- NIMBUS THE EXPRESS PARK VIEW,
313-315, VIKAS DEEP BUILDING, DIST.
CENTER, LAXMI NAGAR, DELHI-92

OWNER SIGNATURE:

For IITL-Nimbus The Express Park View
[Signature]
Authorized Signatory

JOB TITLE:

SUBMISSION DRAWING

PROJECT:

THE EXPRESS PARK VIEW-II
PLOT NO- GH-03, SECTOR - CH-V,
GREATER NOIDA, (U.P.)

DRAWING TITLE:

BASEMENT SECTIONS

JOB NO. 2064	DRAWING NO.
SCALE: 1:250	A/BAS02
DATE: 05-06-2012	
DEALT - AMAAN	CHECKED BY: REVISION NO.

GREATER NOIDA AUTHORITY :-

ASSOCIATE ARCHITECT	ARCHITECT	CHIEF ARCHITECT
---------------------	-----------	-----------------