

LOCATION PLAN  
NOT TO THE SCALE

S. no.	Plot no.	Plot size	Plot area	plot (no.)	Total area
1	89 TO 90	6.86 X 13.72	94.32	2	188.64
2	79 TO 72	6.57 X 13.72	137.64	2	275.28
3	79 TO 76	6.86 X 13.72	94.32	4	377.28
4	77 TO 78	6.86 X 13.72	117.64	2	235.28
5	79 TO 82	6.86 X 13.72	94.32	4	377.28
6	80 TO 86	6.57 X 13.72	117.64	2	235.28
7	86 TO 88	6.86 X 13.72	94.32	4	377.28
8	80	6.57 X 13.72	117.64	1	117.64
9	90	DIFF SIZE	111.98	1	111.98
10	90 TO 98	7.32 X 12.63	92.45	8	739.60
11	90	DIFF SIZE	120.28	1	120.28
				38	3113.02

S. no.	Plot no.	Plot size	Plot area	plot (no.)	Total area
1	17	DIFF SIZE	60.84	1	60.84
2	63 TO 65	6.55X13.72	89.87	3	269.61
3	66	6.86X 15.24	117.64	1	117.64
4	67 TO 68	6.86X13.72	94.32	2	188.64
5	SHOPPING	DIFF SIZE	232.35	1	232.35
6	CON.SHOP	DIFF SIZE	90.01	1	90.01
				9	938.69

S. no.	Plot no.	Plot area
1	PARK-1	82.75
2	PARK-2	36.13
3	PARK-3	23.50.56
	TOTAL	37.80.40


Item	Color/Pattern
SEWAGE TREATMENT PLANT	[Symbol]
UNDER GROUND HEAD TANK	[Symbol]
ELECTRIC POLE	[Symbol]
ELECTRIC LINE	[Symbol]
SEWER LINE	[Symbol]
MANHOLE	[Symbol]
RAIN WATER LINE(K.C.DRAIN)	[Symbol]
WATER SUPPLY	[Symbol]
PARK	[Symbol]
ROAD	[Symbol]
TREES	[Symbol]

S. no.	Plot no.	Plot size	Plot area	plot (no.)	Total area
1	1	DIFF. SIZE	129.87	1	129.87
2	2	DIFF. SIZE	132.72	1	132.72
3	3	DIFF. SIZE	133.23	1	133.23
4	4	DIFF. SIZE	131.34	1	131.34
5	5	DIFF. SIZE	130.66	1	130.66
6	6	DIFF. SIZE	130.87	1	130.87
7	7	DIFF. SIZE	129.78	1	129.78
8	8	DIFF. SIZE	128.68	1	128.68
9	9	DIFF. SIZE	137.30	1	137.30
10	10 TO 16	7.30x15.24	111.25	7	778.75
11	17	DIFF. SIZE	88.84	1	88.84
12	18	6.67 X 13.72	113.80	1	113.80
13	19 TO 24	6.86 X 13.72	94.32	6	565.92
14	25 TO 26	6.67 X 13.72	113.80	2	227.60
15	27 TO 32	6.86 X 13.72	94.32	6	565.92
16	33	6.67 X 13.72	113.80	1	113.80
17	34	6.86 X 13.72	129.93	1	129.93
18	35 TO 41	6.86 X 13.72	94.32	7	660.24
19	42 TO 43	6.86 X 13.72	129.93	2	259.86
20	44 TO 50	6.86 X 13.72	94.32	7	660.24
21	51	6.86 X 13.72	129.93	1	129.93
22	52 TO 57	6.55X13.72	89.87	6	539.22
23	58 TO 59	6.86X13.72	110.45	2	220.90
24	60 TO 65	6.55X13.72	89.87	6	539.22
25	66	6.57 X 13.72	117.64	1	117.64
26	67 TO 70	6.86 X 13.72	94.32	4	377.28
27	71 TO 72	6.57 X 13.72	117.64	2	235.28
28	73 TO 76	6.86 X 13.72	94.32	4	377.28
29	77 TO 78	6.86 X 13.72	117.64	2	235.28
30	79 TO 82	6.86 X 13.72	94.32	4	377.28
31	83 TO 84	6.57 X 13.72	117.64	2	235.28
32	85 TO 88	6.86 X 13.72	117.64	4	470.56
33	89	6.57 X 13.72	117.64	1	117.64
34	90	DIFF. SIZE	111.98	1	111.98
35	91 TO 98	7.32 X 12.63	92.45	8	739.60
36	99	DIFF. SIZE	120.28	1	120.28
37	100	g group housing	4901.25	1	4901.25
				100	15089.83

Item	Area (SQ.M)	% AGE
TOTAL LAND AREA	42463.50	
AREA UNDER ROAD WIDENINGS	6995.86	
AREA UNDER FUTURE EXT.	11586.50	
NET LAND AREA (AS PER SITE)	23901.14	100.00
AREA UNDER PLOTS	10187.53	42.62
AREA UNDER ROADS	4720.03	19.72
AREA UNDER COMMERCIAL	326.75	1.37
AREA UNDER PARK	3719.69	15.54
AREA UNDER DALAB GHAR	45.89	0.19
AREA UNDER GROUP HOUSINGS	4901.25	20.51

POPULATION CALCULATION  
 PLOT NOS. UNDER 150.00 SQ.M = 96 NO.  
 96 X 10 PERSON = 960.00 PERSON  
 PLOT NOS. OVER 150.00 SQ.M = 1 NO.  
 1 X 20 PERSON = 20.00 PERSON  
 6 X 2 X 8 = 96 UNIT X 5 PERSON = 480.00 PERSON  
 TOTAL PERSON = 960.00 + 20.00 + 480.00 = 1460.00 PERSONS

REVISED LAYOUT OF A RESIDENTIAL COLONY "SHRI DHAM" ON KHASRA NO. - 349 PART, 350, 351 PART, 352 PART, 371 & 373, MAUZA - PALIKHERA, TEHSIL & DISTT. - MATHURA .  
 OWNER :-  
 P. P. BUILDCON PVT LTD.  
 DIR. - SHRI D. D. AGARWAL  
 S/O SHRI D. D. AGARWAL  
 AUTH. PERSON :- SHRI D. D. AGARWAL  
 S/O SHRI ANAND LAL  
 OWNER - SHRI  
 B.B.C COMPANY  
 Architect, Engineer & other  
 Regd. "Vijay Shree, Mathura road  
 R. S. A. colony road, Mathura  
 Distt. - Mathura, U.P. 201002.  
 DATE  
 SCALE  
 ARCHITECT SHRI

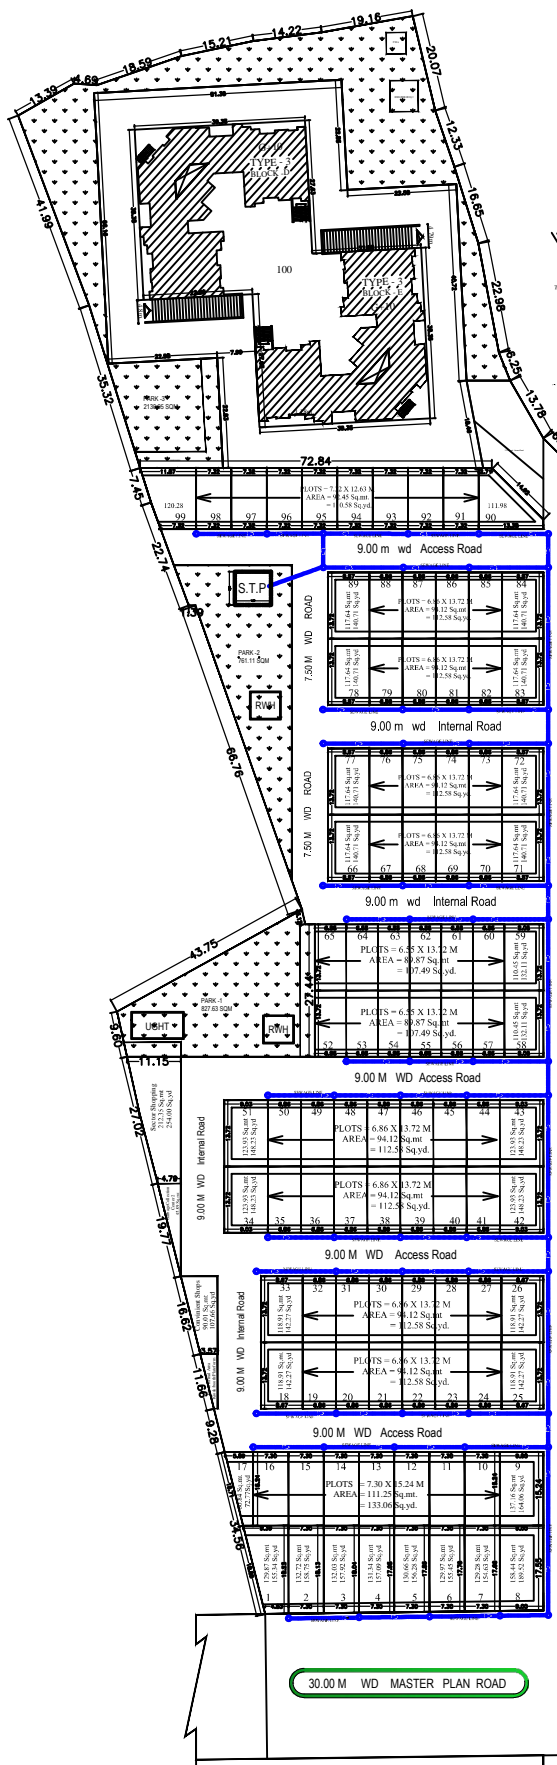

SEWER LINE PLAN

15.00 M WD MASTER PLAN ROAD WIDENING AREA

Future Development  
FUTURE EXT.  
15016.20 SQM