

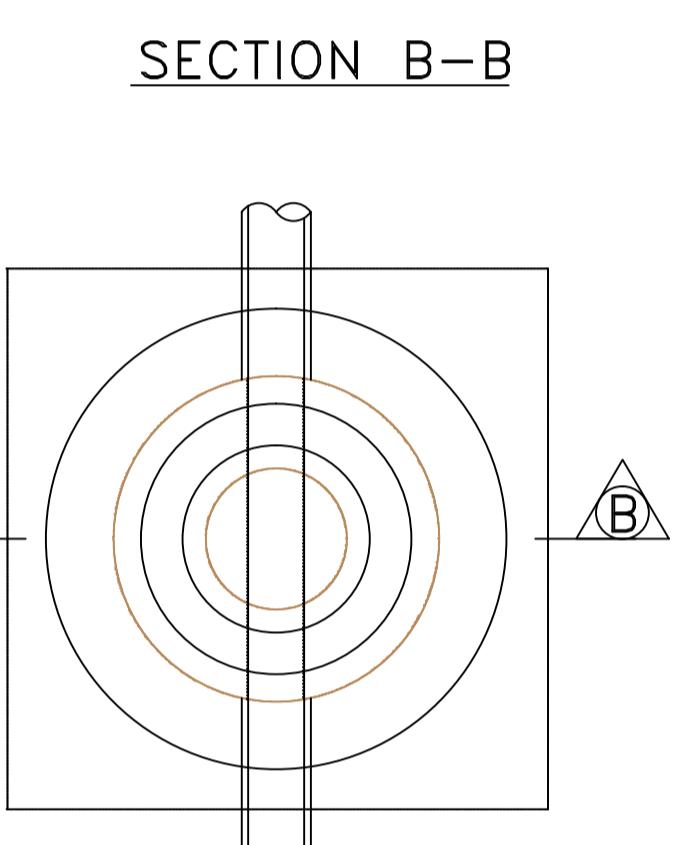
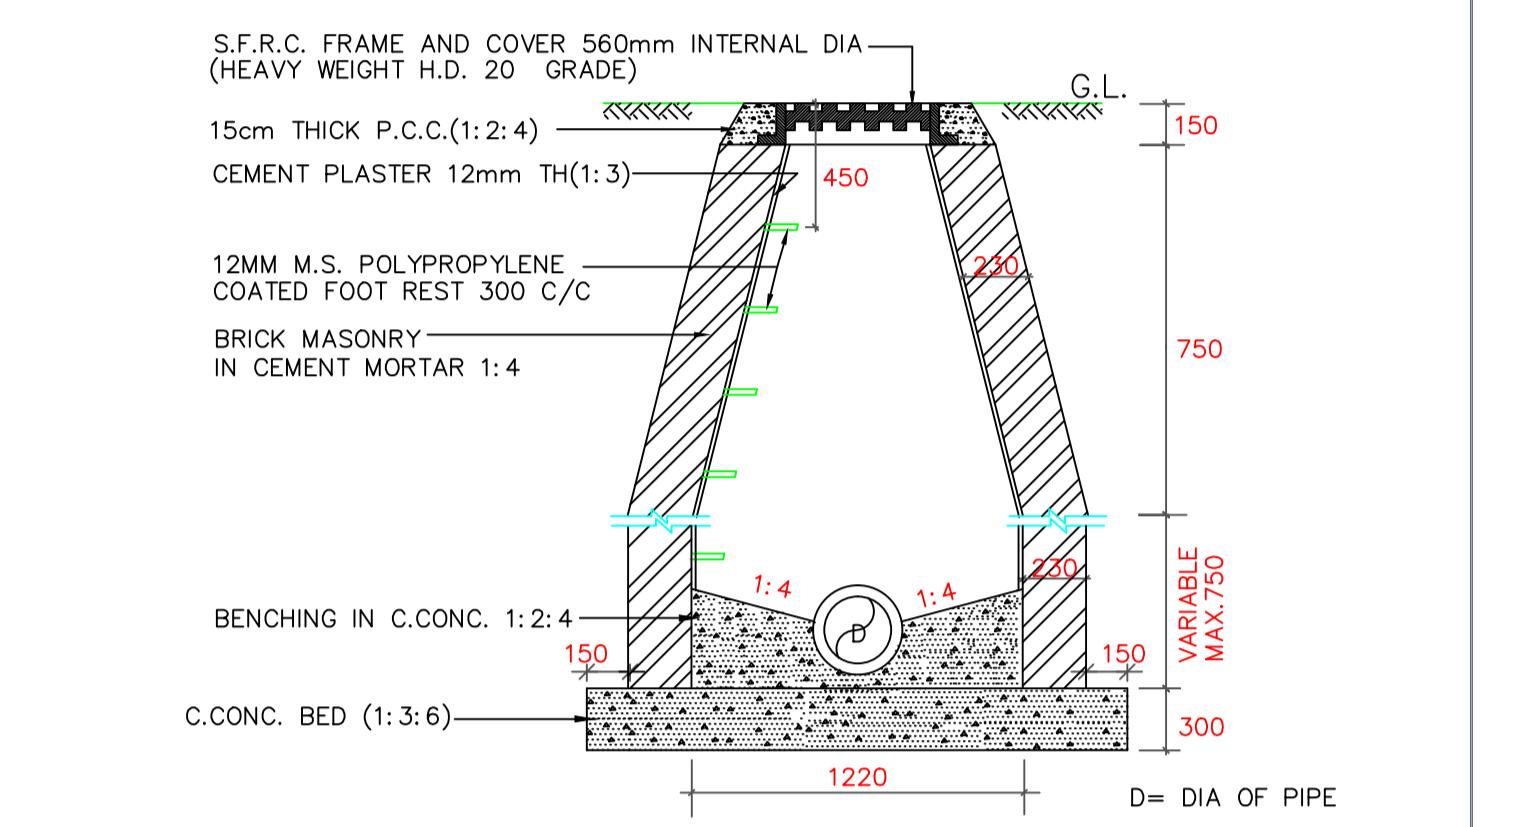


LEGENDS

SYMBOL	DESCRIPTION
MH	SEWER MH(800X900)
250Ø	SEWER MH(910Ø & ABOVE) 250Ø ECO DRAIN PIPE
SW	SEWER PIPE(SW) EXTERNAL SEWER LINE
STANDARD MANHOLE SIZE & DEPTH	
MANHOLE SIZE	DEPTH
MH-900x800MM	0.75M-0.9M
MH-910Ø	0.9M-1.65M
MH-1220Ø	1.65M-2.3M
MH-1520Ø	ABOVE-2.3M
RAIN WATER HARVESTING	
S.T.P.	NO 100% S.T.P. ONLY 50% OR SIZE REQUIRED FOR FLUSHING & HORTICULTURE NO S.T.P. FOR E.W.S.

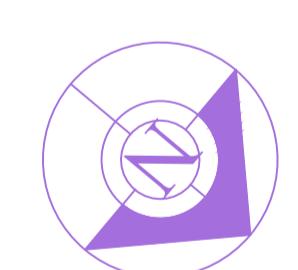

PLAN

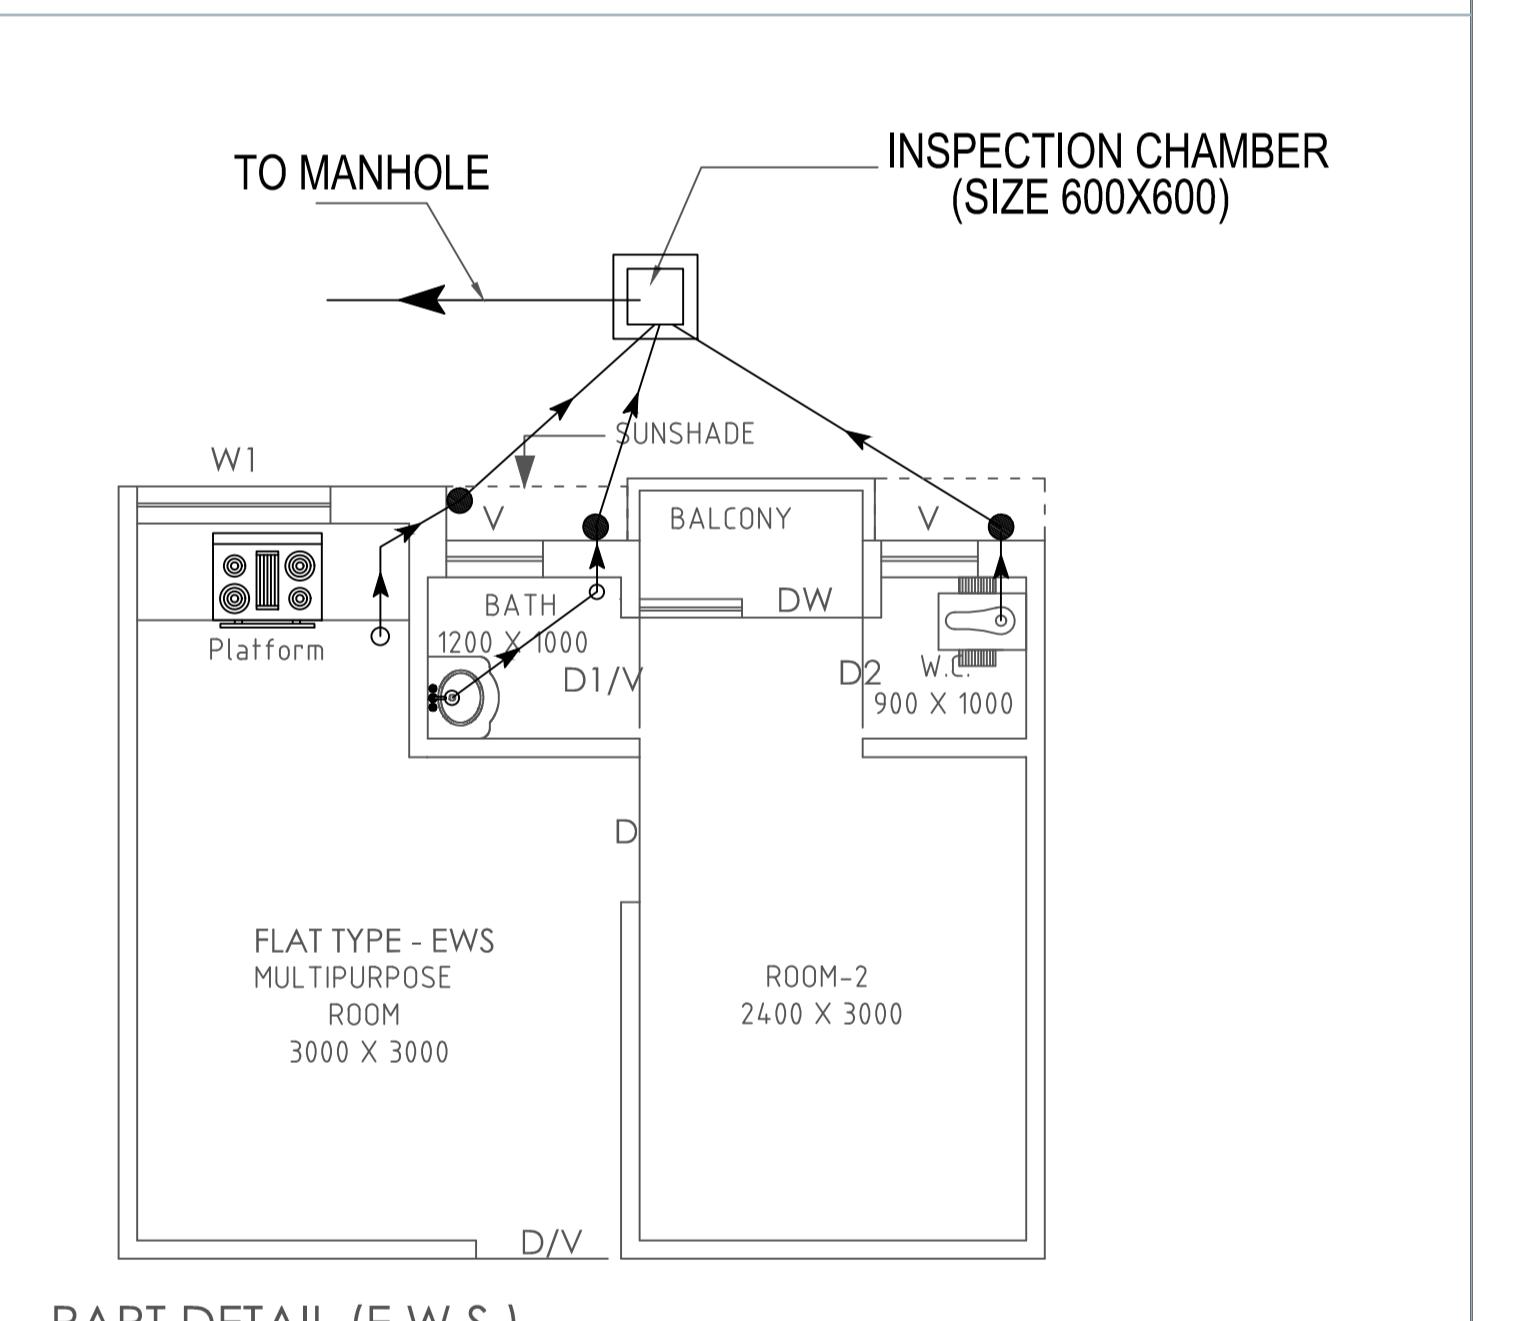

REVISED PROPOSED DRAWING FOR THE AFFORDABLE HOUSING (PMAY)
PROJECT " SCC BLOSSOM " AT KHASRA NO. - 1179 & 1180 AT VILLAGE NOOR NAGAR GHAZIABAD (U.P.)

DEVELOPER :-
M/s. - SCC BUILDERS PVT. LTD.
(THRUH) :- Mr. VIPUL GIRI
DRAWING TITLE :-
PLAN OF WASTE DISPOSAL PLAN

DEVELOPER'S SIGN. ARCHITECT'S SIGN.
BEHERA & ASSOCIATES F-623a, BEHIND, CNG FILLING STATION,
LADO SARAI, NEW DELHI 110030
PH: 011-40583898, 09819111853
E-mail: - behera.associates@gmail.com

Design Studio
ANUJ AGARWAL ARCHITECTS
OFFICE: A-244 KAUSHAMBI GHAZIABAD (U.P.)
Ph: 0120- 6454182, 4165712, TEL. FAX - 2773592
e-mail: arch.anujagarwal@gmail.com