

BUILDING PLAN OF E.W.S. FLATS AT DALIBAGH ON ARAZI NO.-93, JITYAMAU, LUCKNOW

DETAIL OF E.W.S. FLATS:-

TOTAL NO OF BLOCKS- 03
UNITS IN BLOCK-1 - 56
UNITS IN BLOCK-2 - 16
TOTAL NO OF UNITS - 72

AREA DETAIL

S.NO.	PARTICULARS	AREA (IN SQ.M.)
1	BUILTUP AREA	24.72 SQM
2	SUPER AREA	36.65 SQM

NOTES:-

1-THIS BUILDING PLAN HAS BEEN PREPARED ON THE BASIS OF SURVEY PLAN GIVEN BY E.E. ZONE-06 BY EMAIL ON DATFD 06 07 2023.
1-THIS LAYOUT PLAN HAS BEEN PREPARED FOR SITE VERIFICATION ONLY

TENTATIVE

R E V I S I O N

DRG. NO.-: LAYOUT/ENR/DALIBAGH/24

DATE:-

DEALT BY:- *ry*

CHECKED BY:- *V.K.B.*

LUCKNOW DEVELOPMENT AUTHORITY



NOT TO SCALE

J.E.

A.E.

E.E.

E.E.





SDM (ARIAN)

J.S. (ARIAN)

C.T.P.

SECY.

V.C.

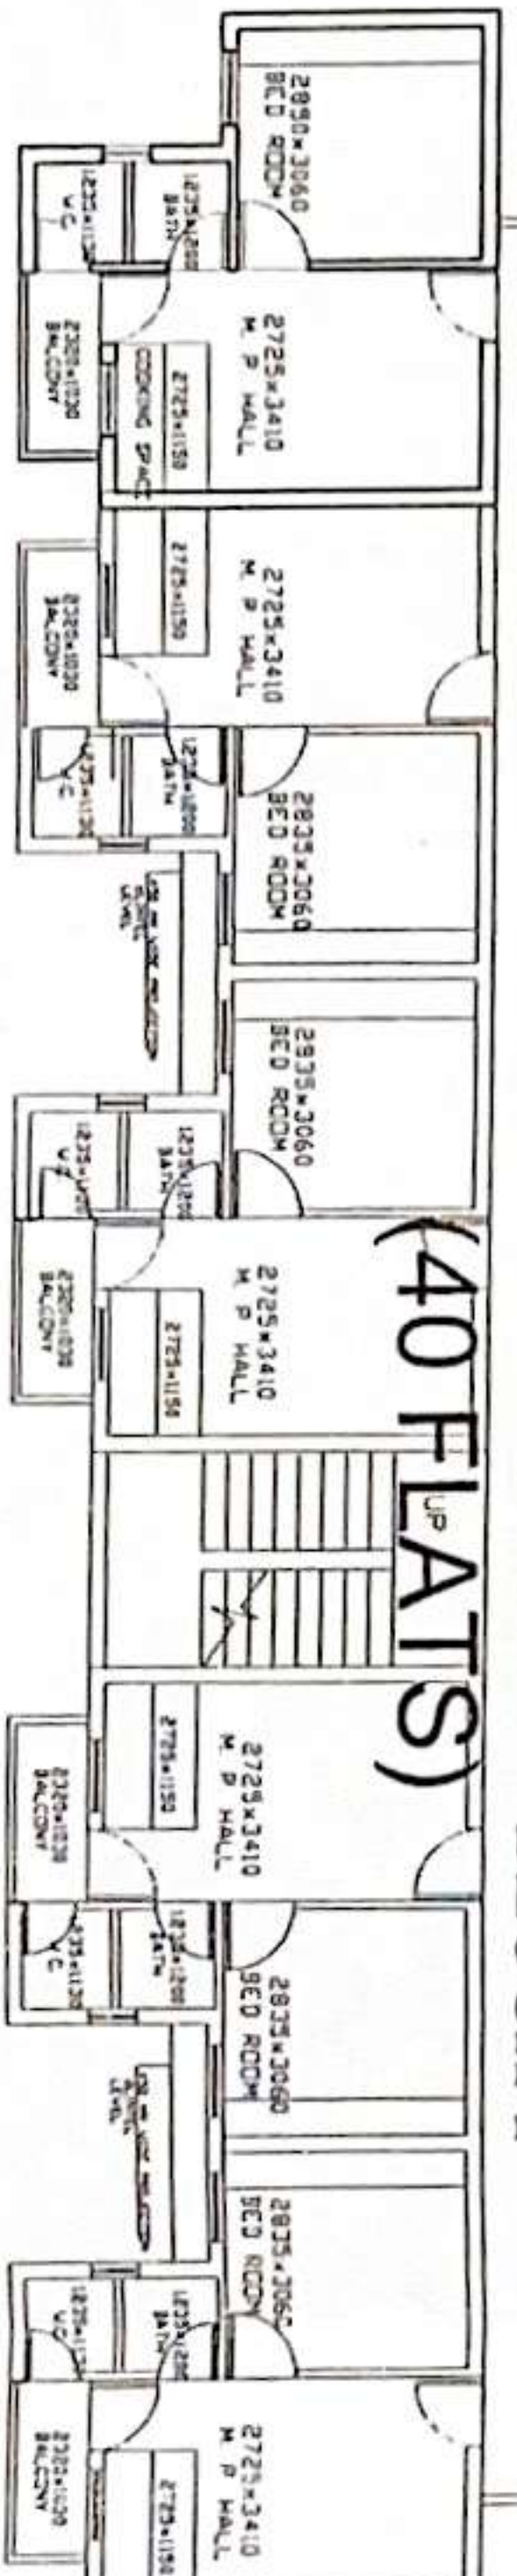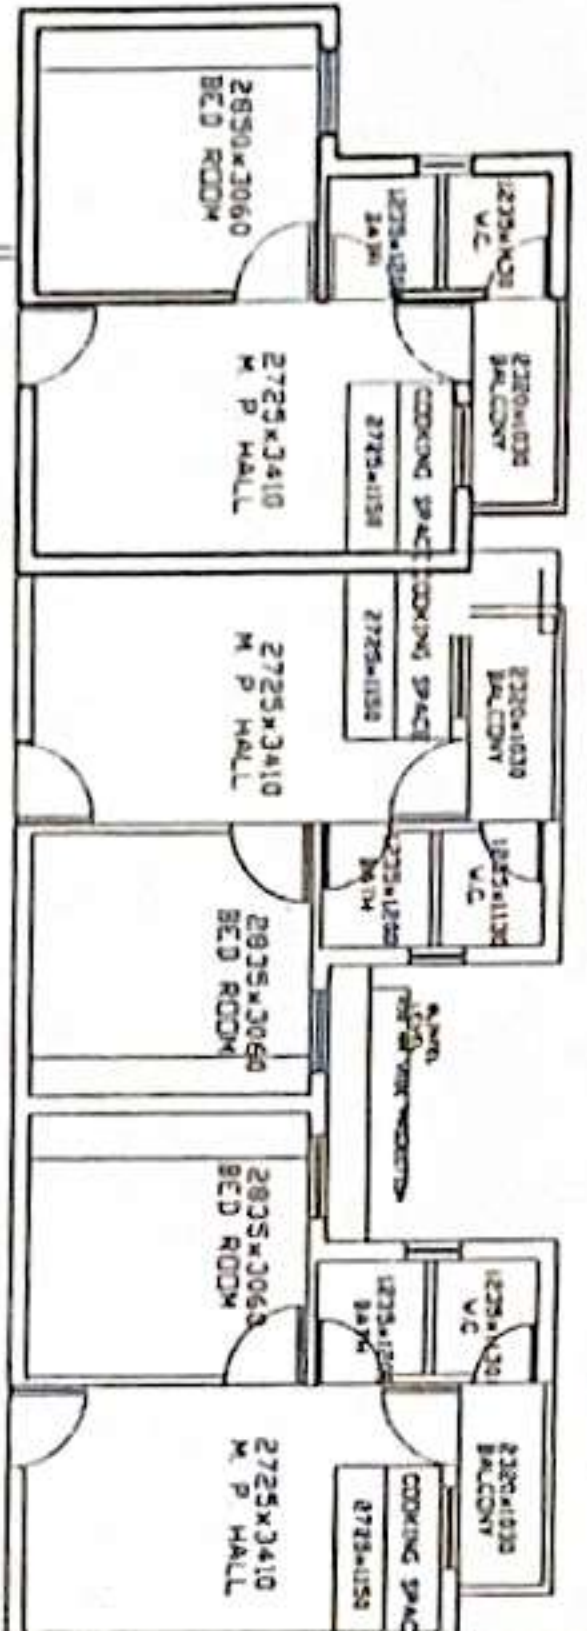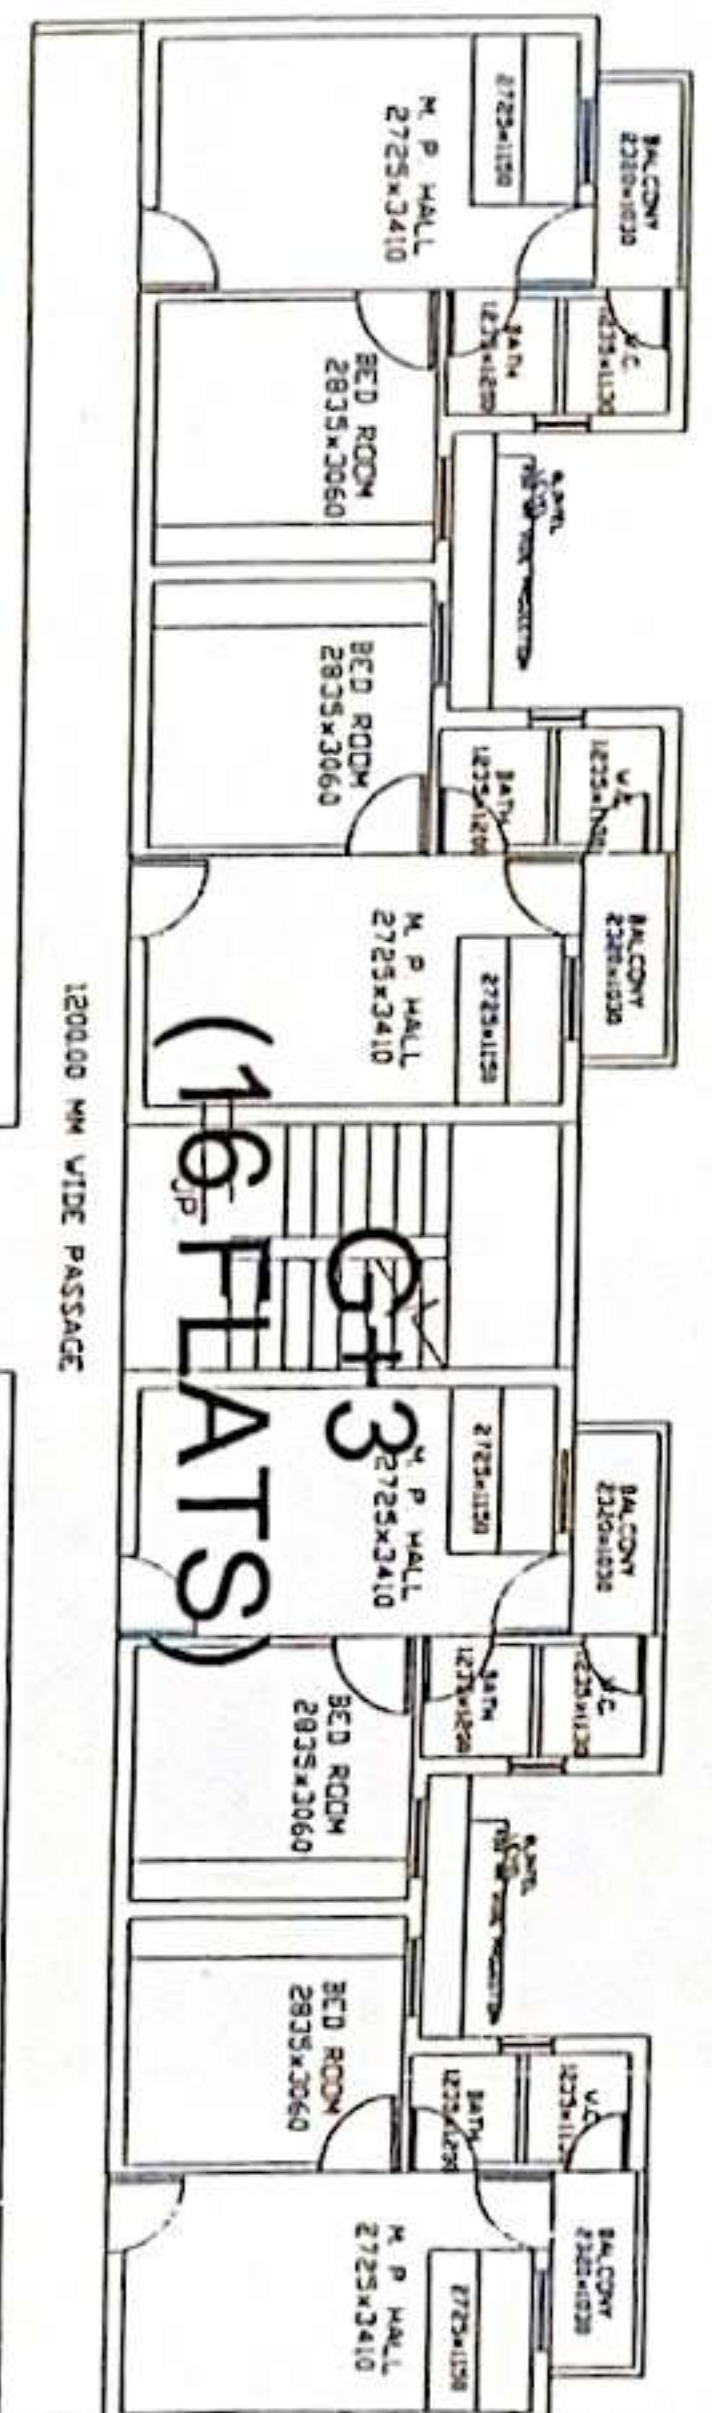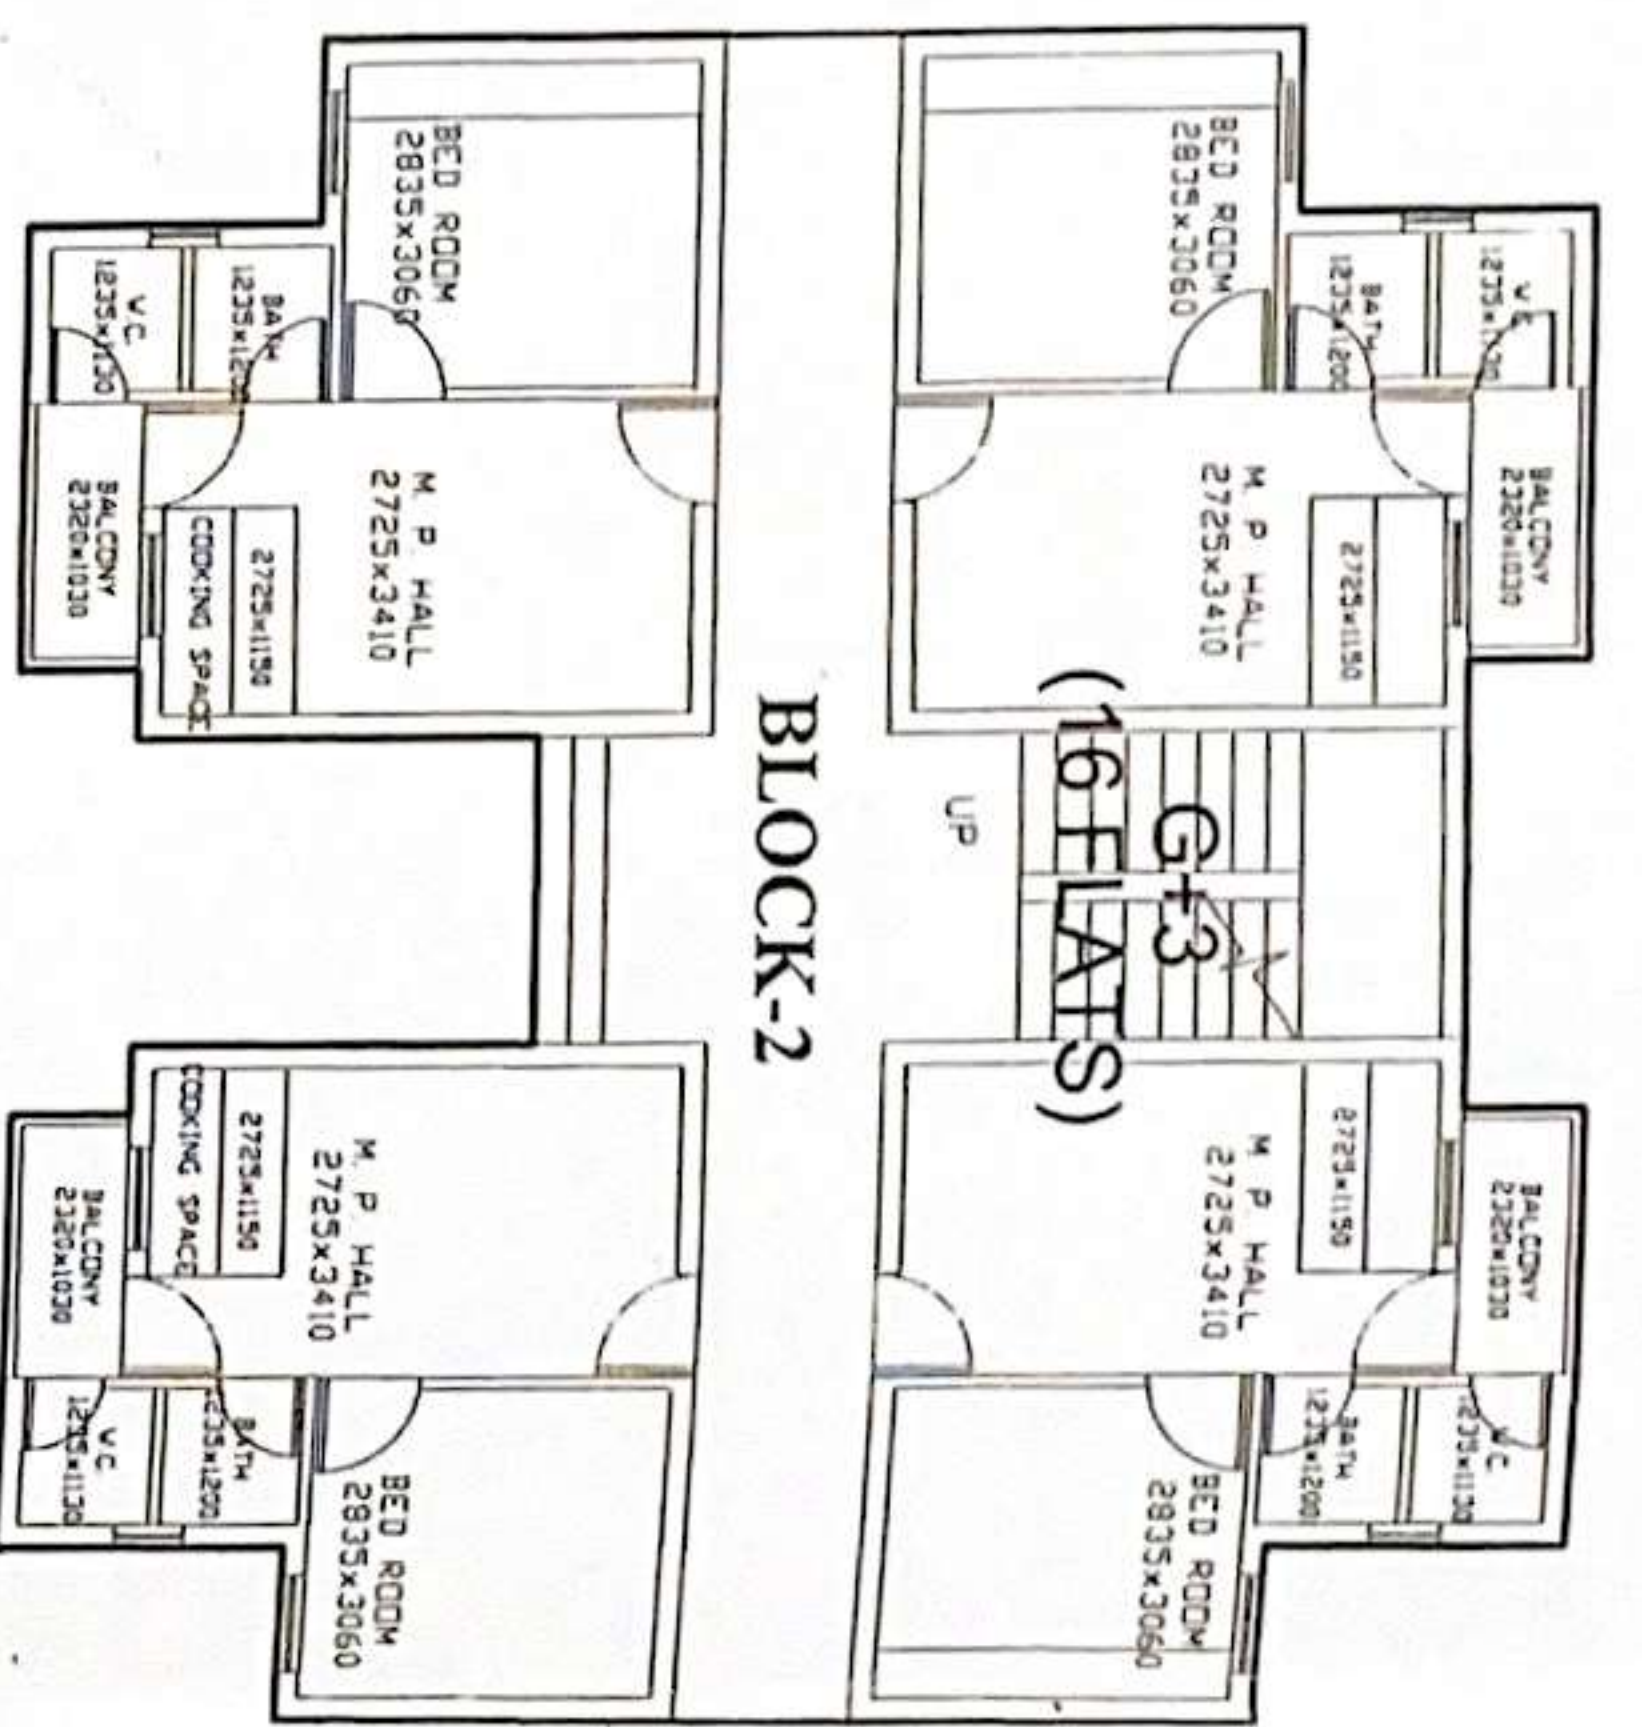

G+3

BLOCK-1

(40 FLATS)

G+3

(16 FLATS)

BLOCK-2

(16 FLATS)

Up

Down

1200.00 MM WIDE PASSAGE

1st & 3rd floor

1500.00 MM WIDE PASSAGE

LAYOUT PLAN OF E.W.S. FLATS AT DALIBAGH ON ARAZI NO.-93, JIYAMAU, LUCKNOW

DETAIL OF E.W.S. FLATS:-

TOTAL NO. OF BLOCKS- 03
UNITS IN BLOCK-1 - 56
UNITS IN BLOCK-2 - 16
TOTAL NO. OF UNITS - 72

AREA STATEMENT

S.NO.	PARTICULARS	AREA (IN SQM.)	PERCENTAGE
1.	TOTAL AREA OF SCHEME	2321.54 SQM.	100%
2.	AREA UNDER EWS BLOCKS	732.67 SQM.	31.56%
3.	AREA UNDER PATH, OPEN & SET BACK	1588.87 SQM.	68.44%

NOTES:-

1-THIS LAYOUT PLAN HAS BEEN PREPARED ON THE BASIS OF SURVEY PLAN GIVEN BY E.E. ZONE-06 BY EMAIL ON DATED 06.07.2023
1-THIS LAYOUT PLAN HAS BEEN PREPARED FOR SITE VERIFICATION ONLY

TENTATIVE

R E V I S I O N


DRG. NO.-: LAYOUT/EWS/J/DALIBAGH/24

DATE:-


DEALT BY:-

CHECKED BY:-

LUCKNOW DEVELOPMENT AUTHORITY

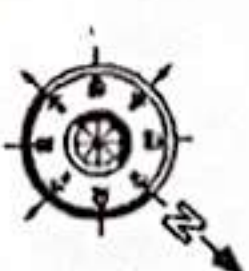

NOT TO SCALE

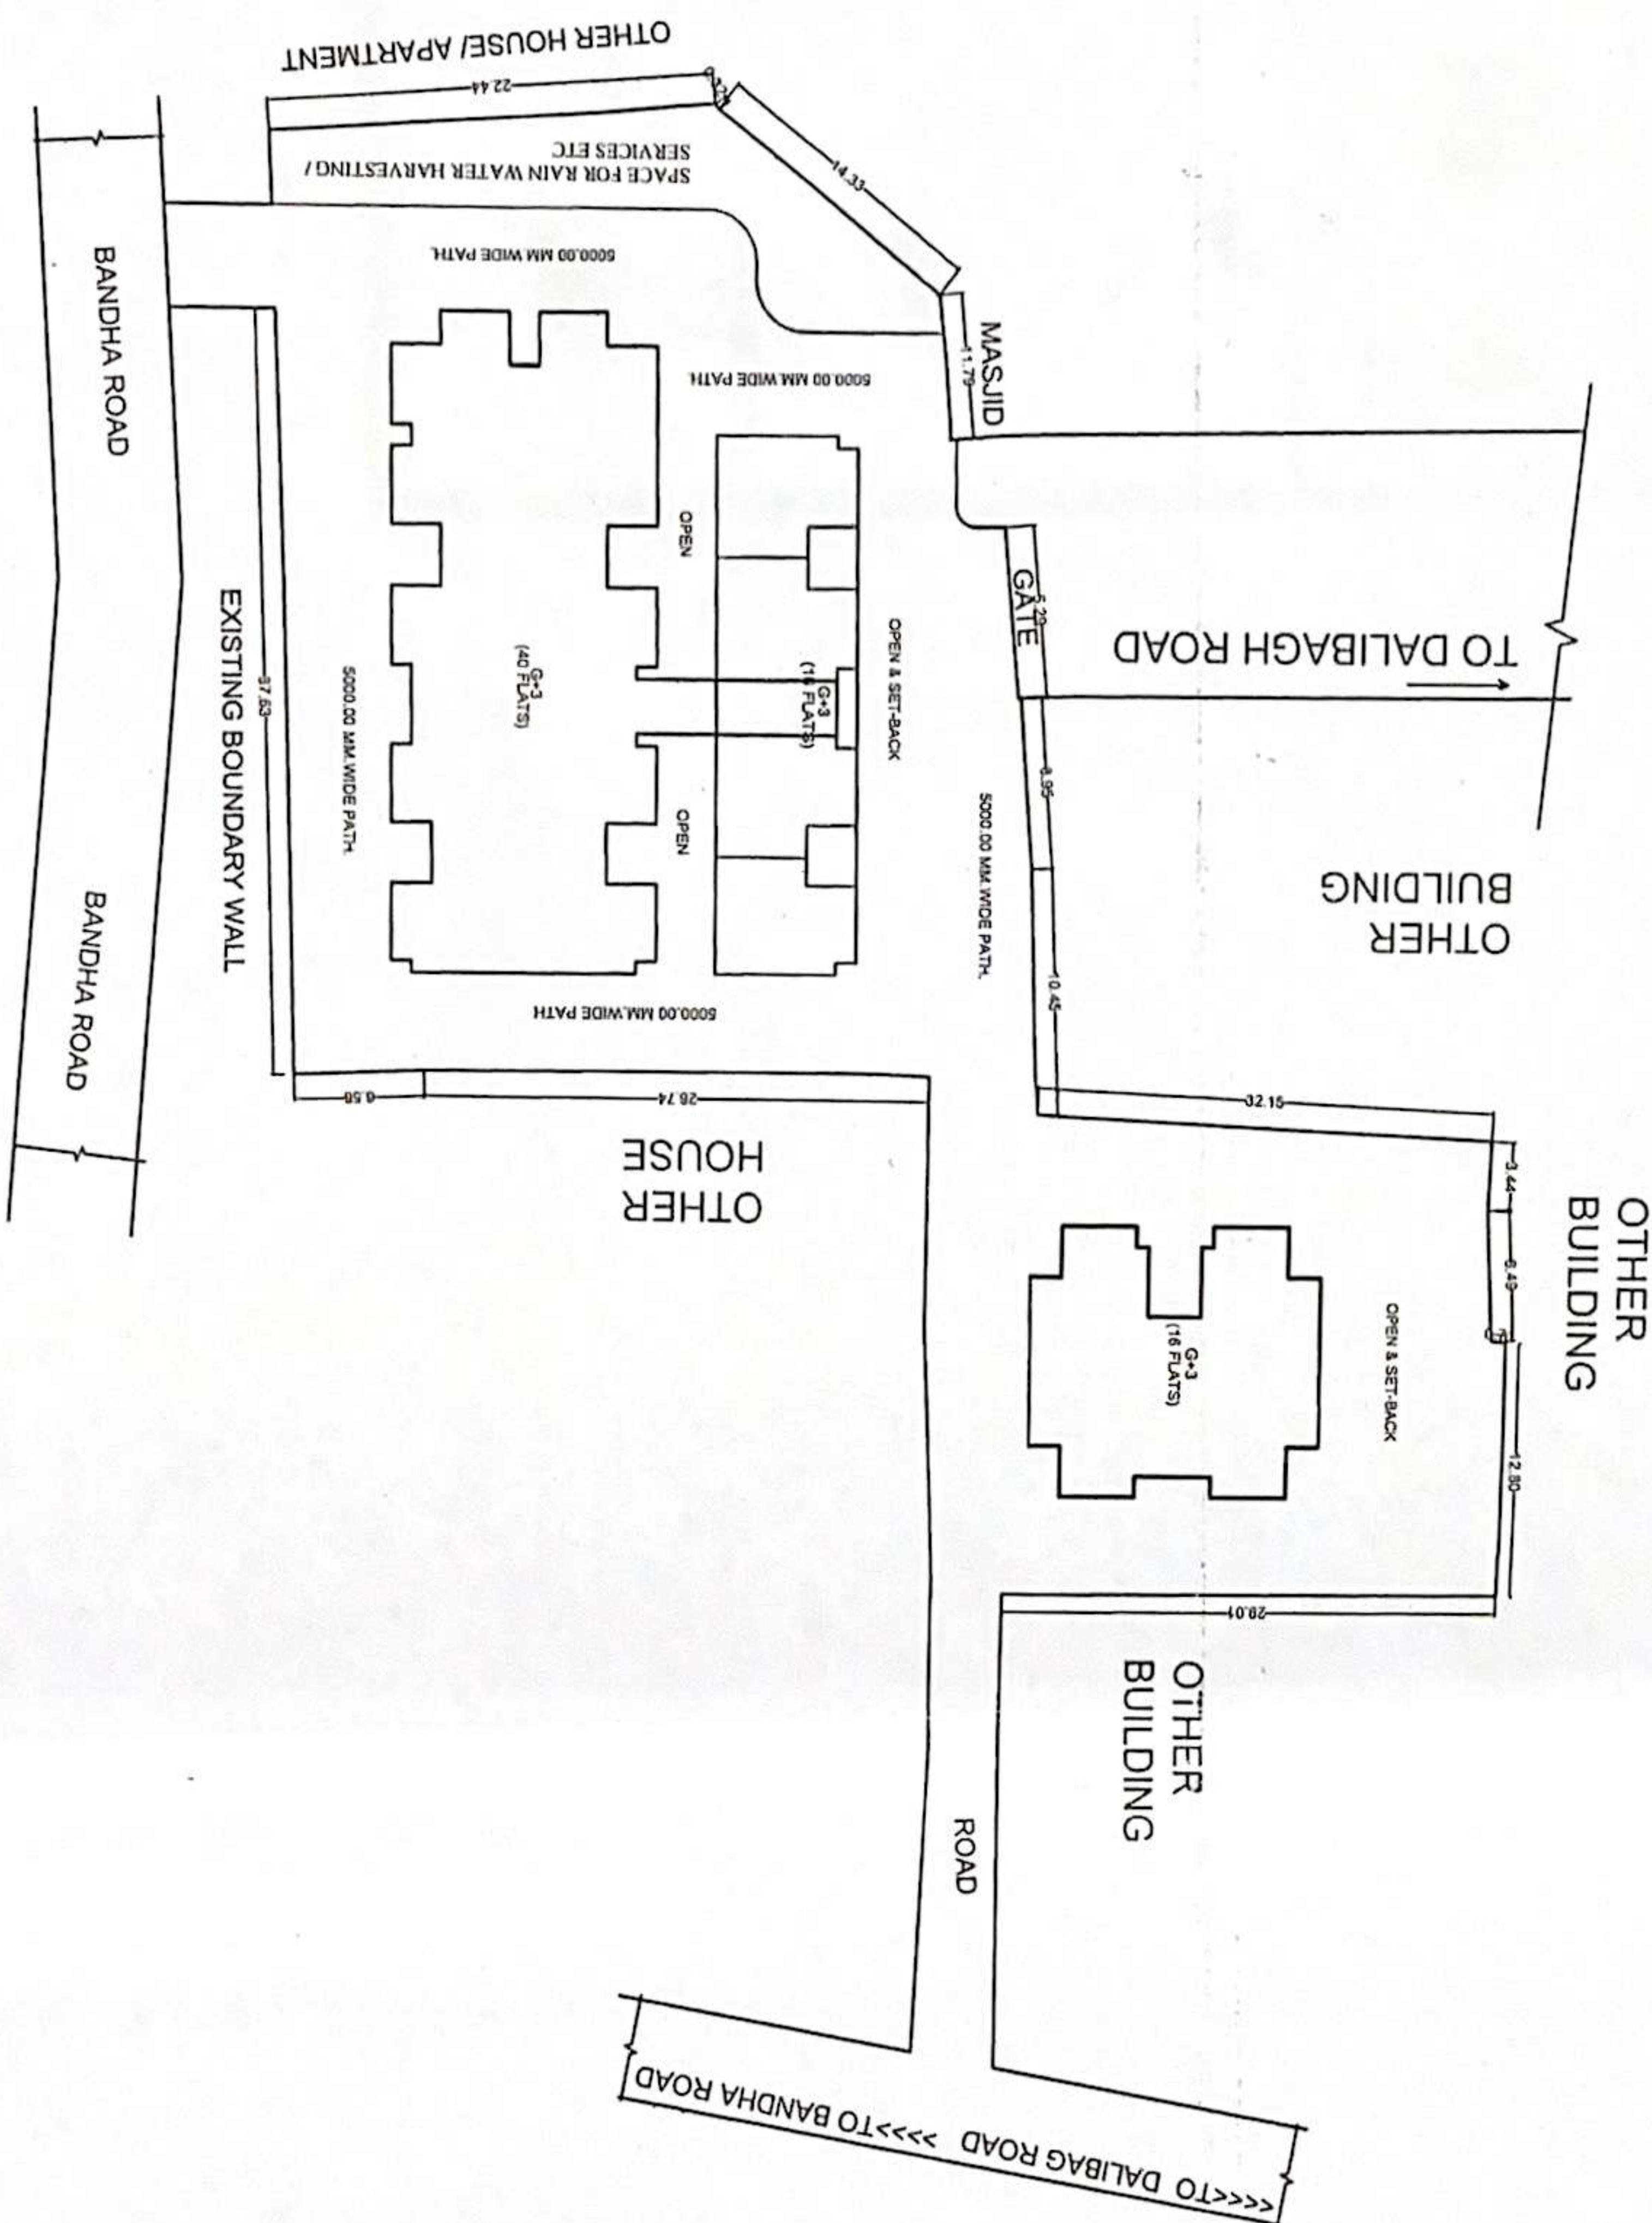

J.E.

A.E.

E.E.

E.E.(P)

SDM(ARIJAN)

J.S.(ARIJAN)

CTP.

SECY.

V.C.