
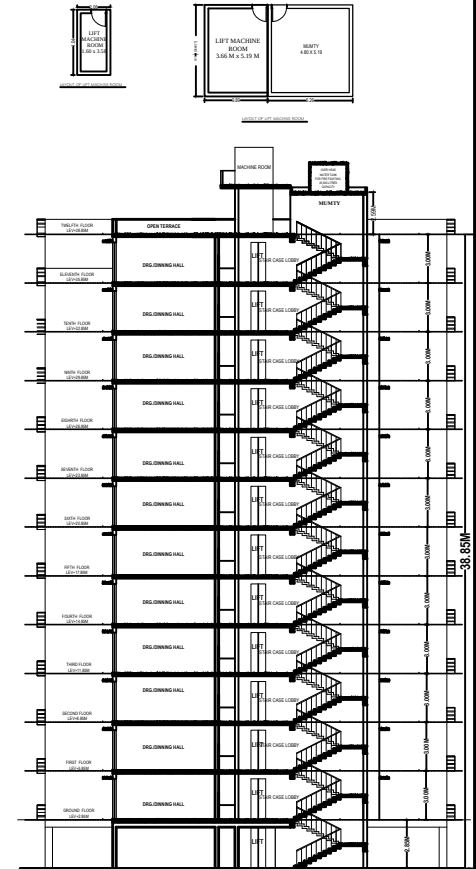
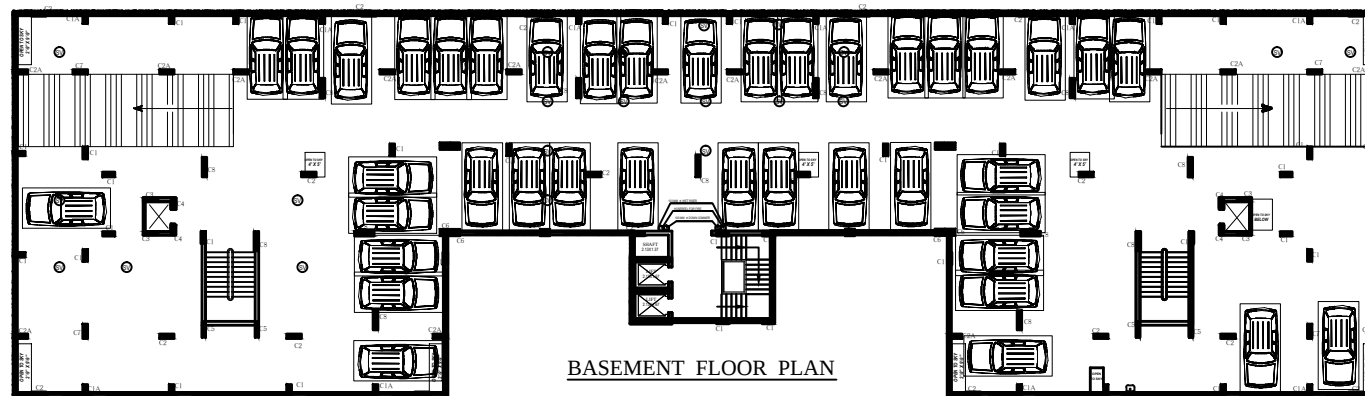


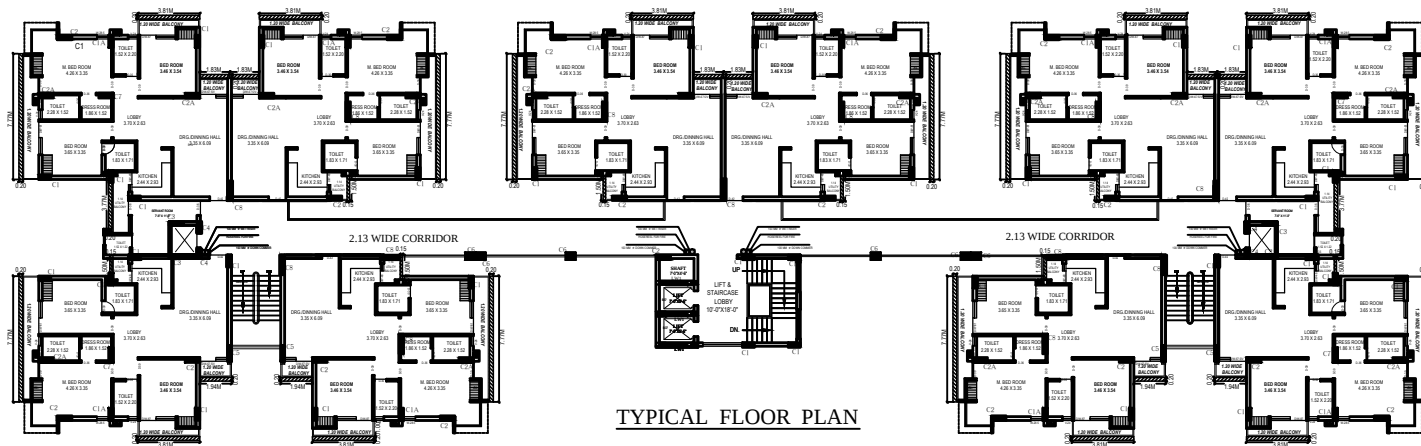

EXISTING MULTI STORIED APARTMENT ,
BASERA SITUATED AT KHASRA NO.
61/1 & 61-2 MAUZA KALAL KHERIA AGRA

	SALE 1:150	SHEET NO 2/3
Owner's Signature: SRI RADHA KISHAN SRI RAJESH KUMAR SMT. SUDHA GUPTA SMT. MEENU GUPTA SMT. RITU GUPTA	Engineer's Sign Daya Shanker Sharma	

MODCON

HEAD OFFICE:- A GROUP OF ARCHITECTS, ENGINEERS & VALUERS
G-5, 57/2 KAVERI CENTRE, SANJAY PLACE, AGRA
PH. NO. 2522511(O, 2600211(R), 9927056311(M)