


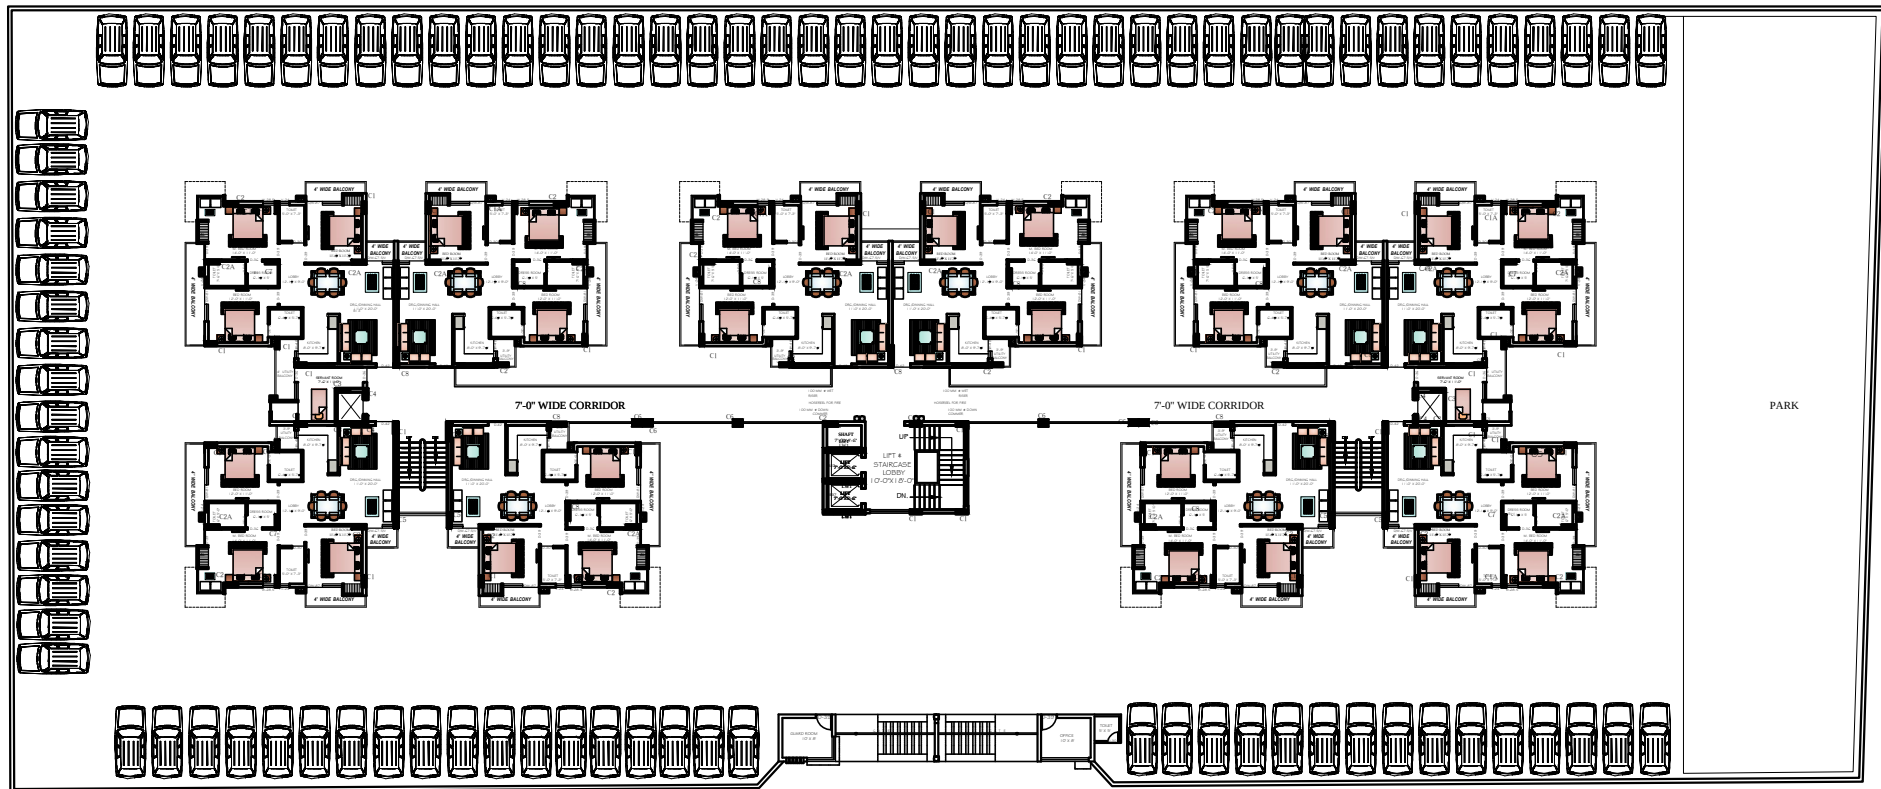

DEBARMENT LAN

PROJECT

BASERA
HEIGHTS

DRAWING TITLE : DEBARMENT LAN

DRAWING TYPE:

DRAWING NO.: MOD/BASERA/AR-6 / RO

DRAWN BY: AMIT KUMAR SINGH

ENGINEER: D.S.Sharma

DATE: 21.11.2012

MODCON

A GROUP OF ARCHITECTS, ENGINEERS & VALUERS
HEAD OFFICE:-

IIIrd FLOOR, 303, MARUTI TOWER, SANJAY PLACE, AGRA
PH. NO. 25225111, 9927056311 (M)