
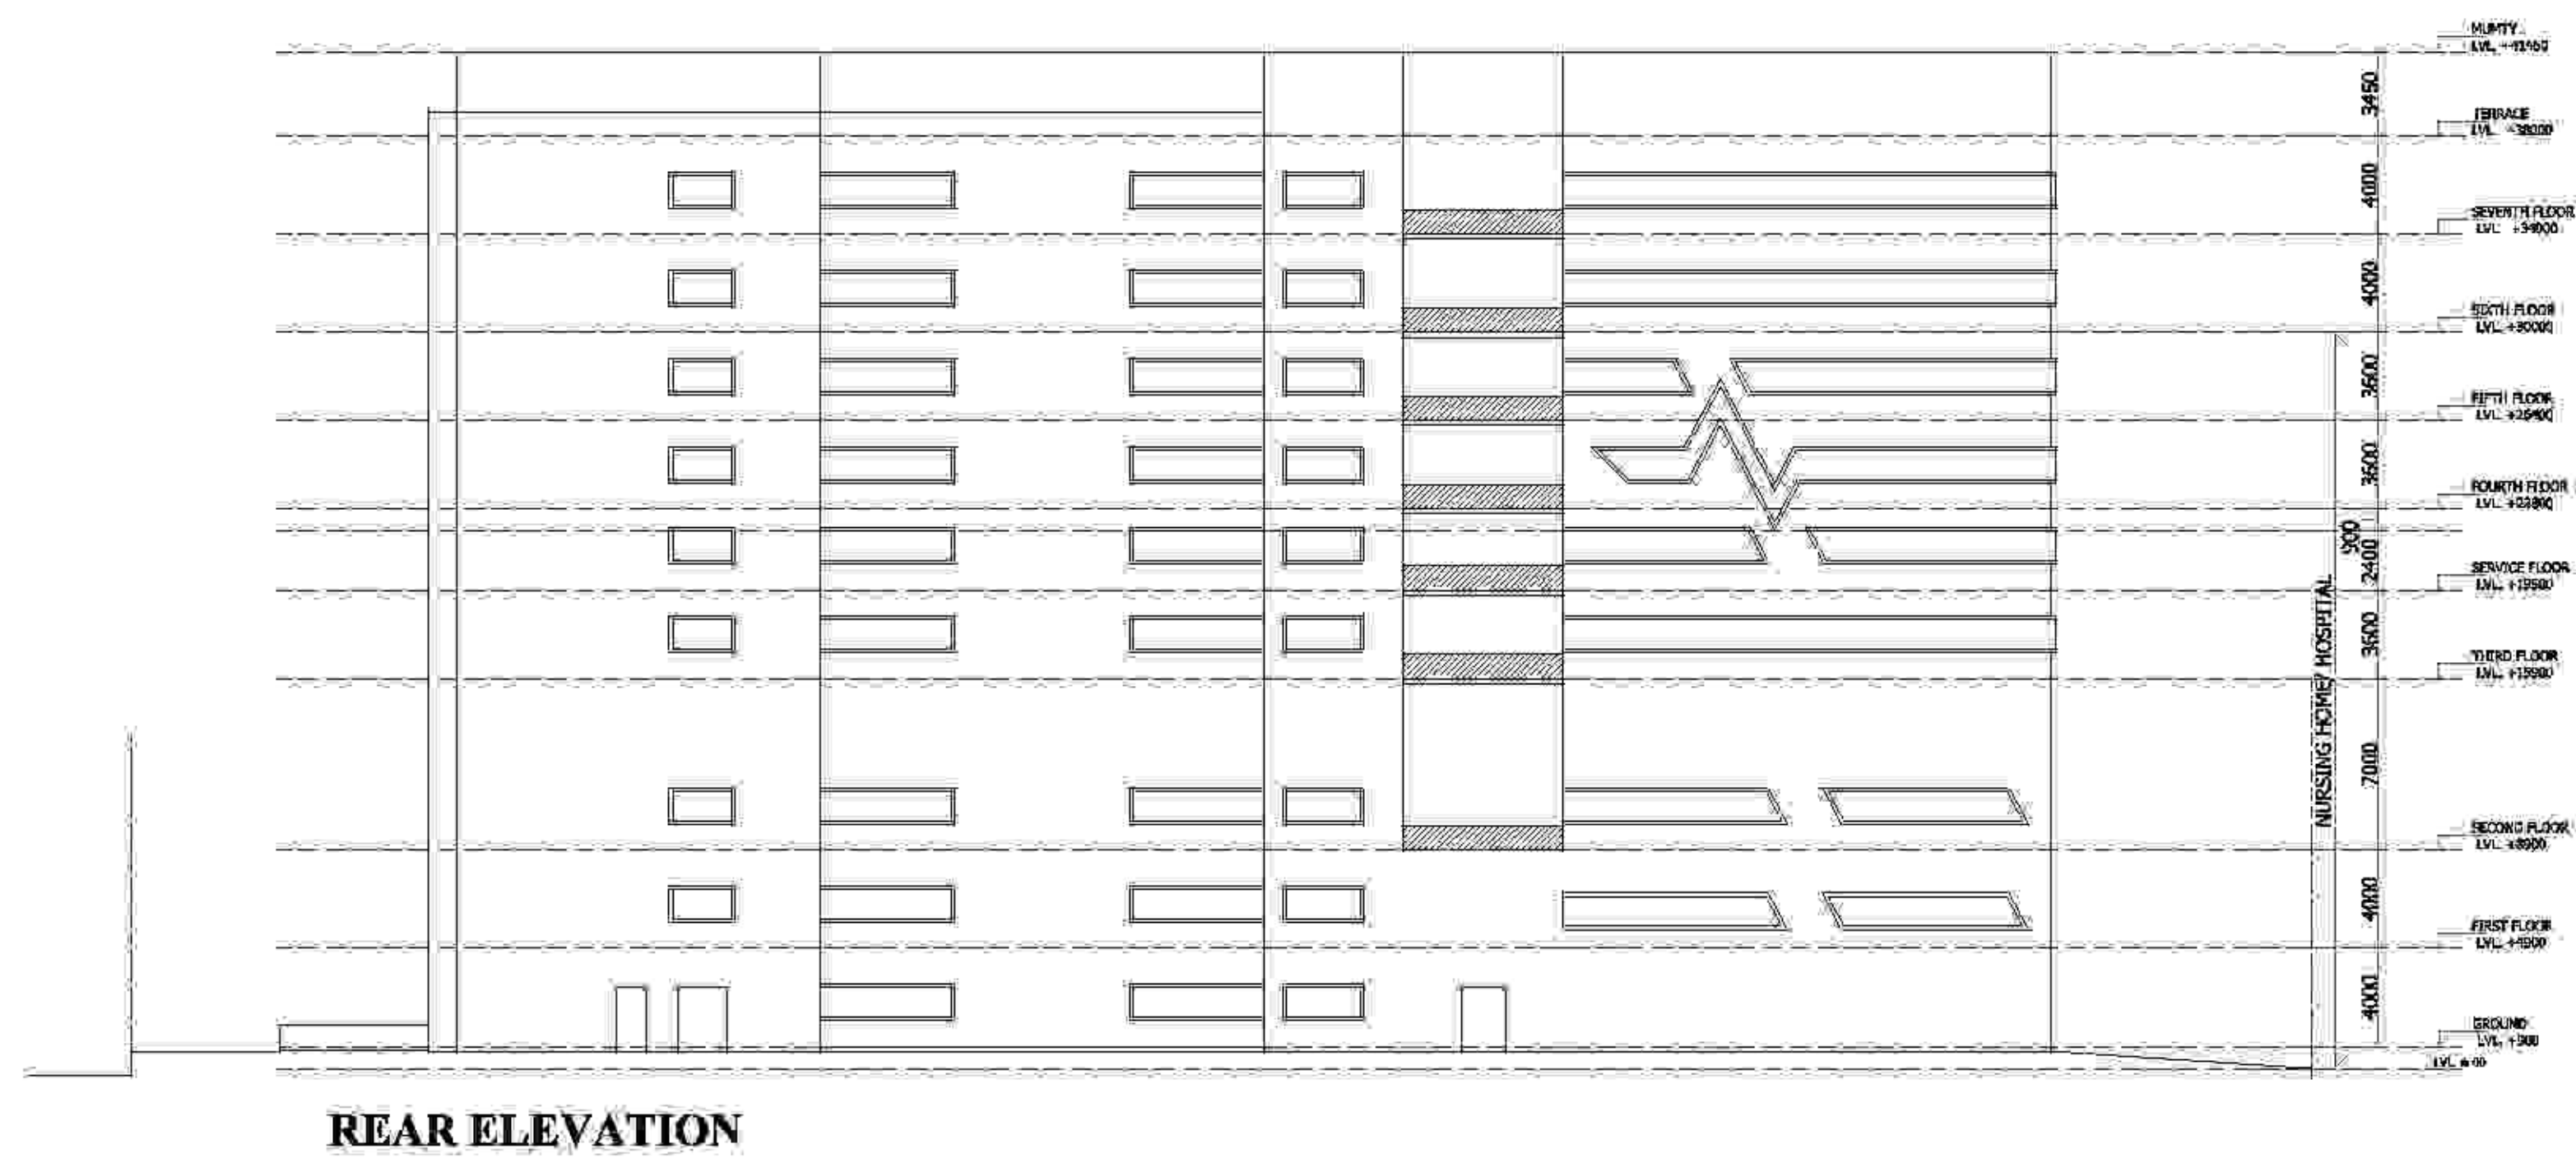
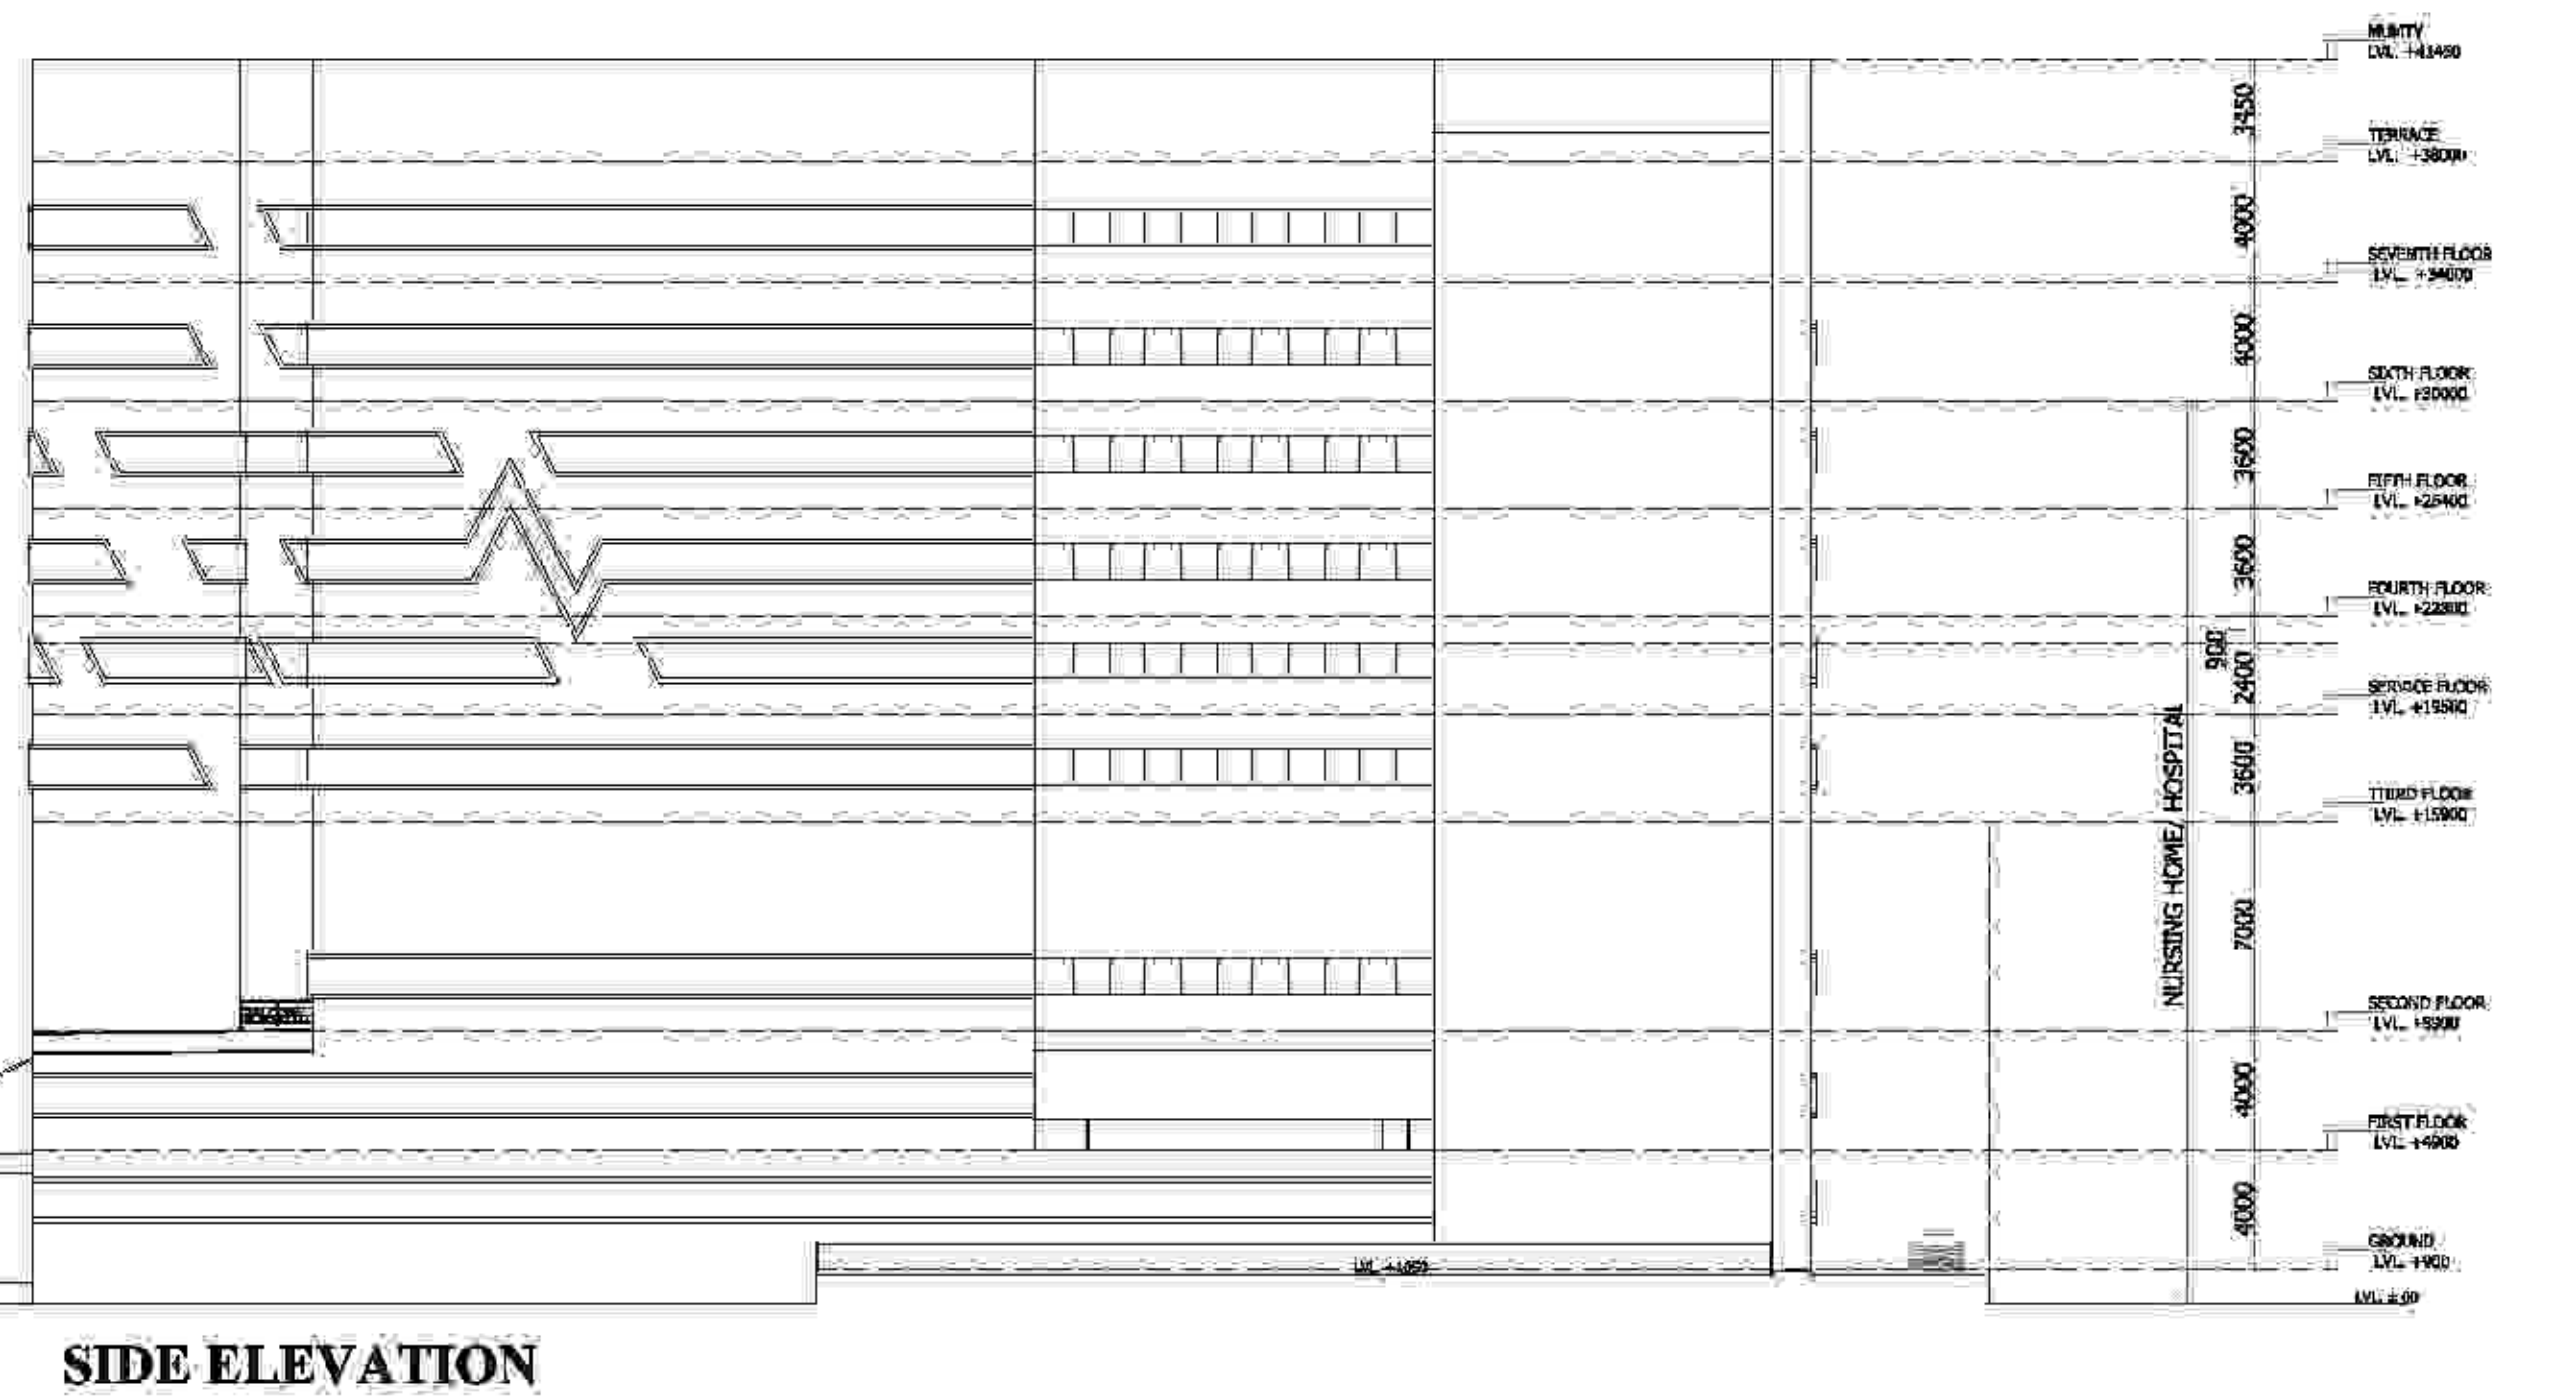


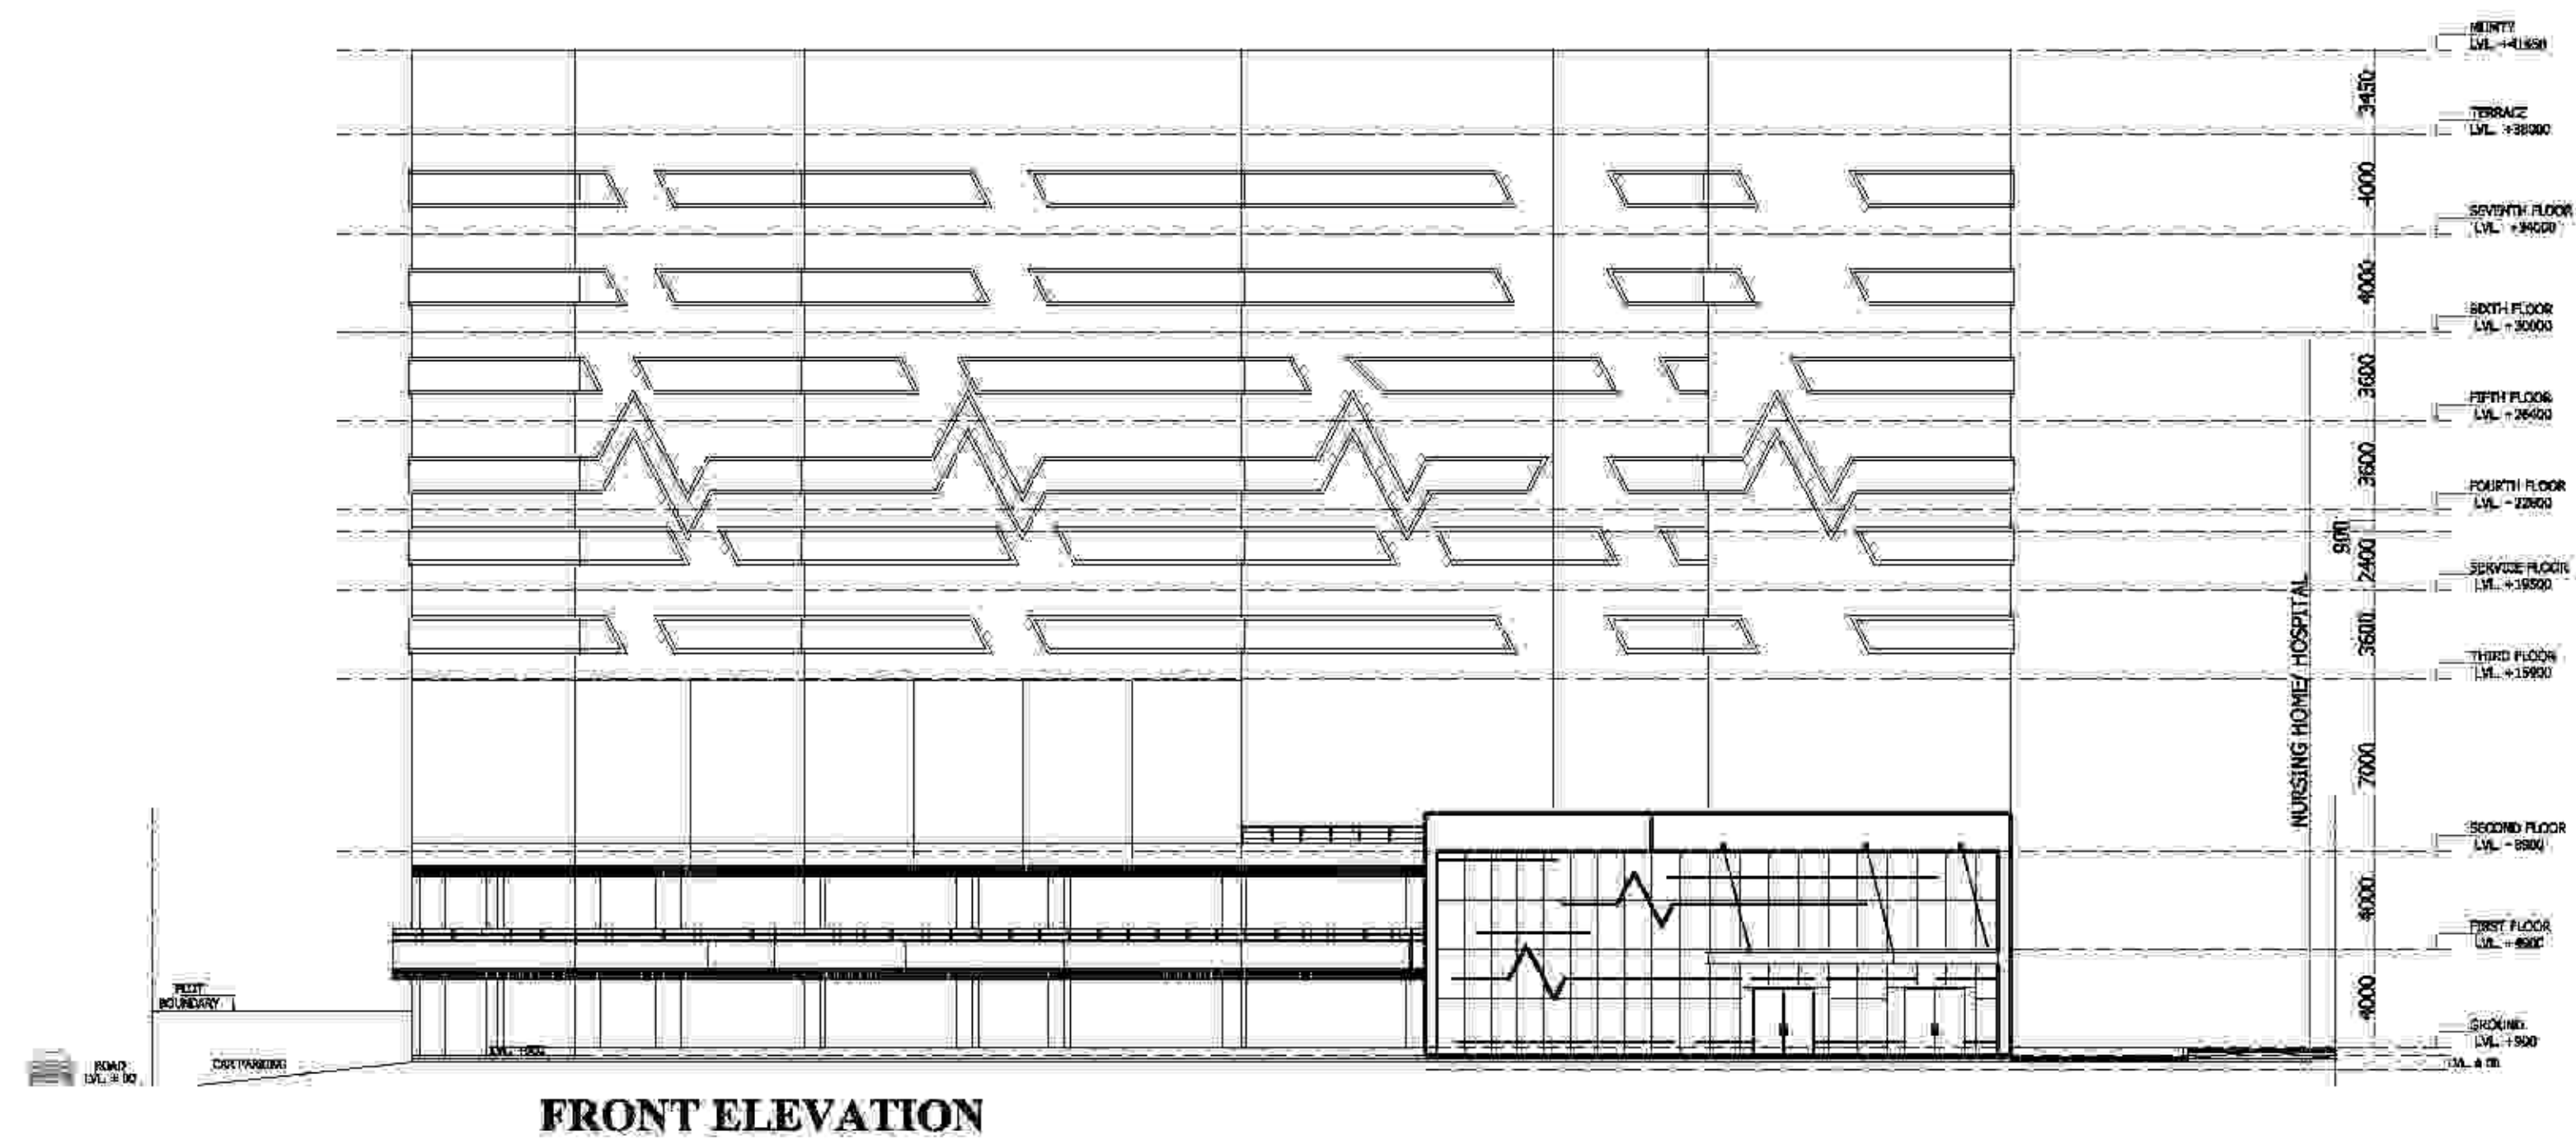

CLIENT : - GAURSONS PROMOTERS PRIVATE LIMITED GAUR BEZ PARK, PLOT NO-1, ASHAY KHAND -II, INDIRAPURAM, GHAZIABAD	
PROJECT : - PROPOSED COMMUNITY FACILITIES PROJECT "GAUR CITY ARCADE " (Pocket-II) GAUR CITY-2, AT PLOT NO GH-3, SECTOR 16-C, GREATER NOIDA	
☒ SUBMISSION	
SCALE : -	
TITLE : -	
ELEVATION	
OWNER'S SIGN	ARCHITECT SIGN
DRG. NO. : -	
SD-16	